




PROPOSED GROUND FLOOR PLAN
SCALE: 1 : 100

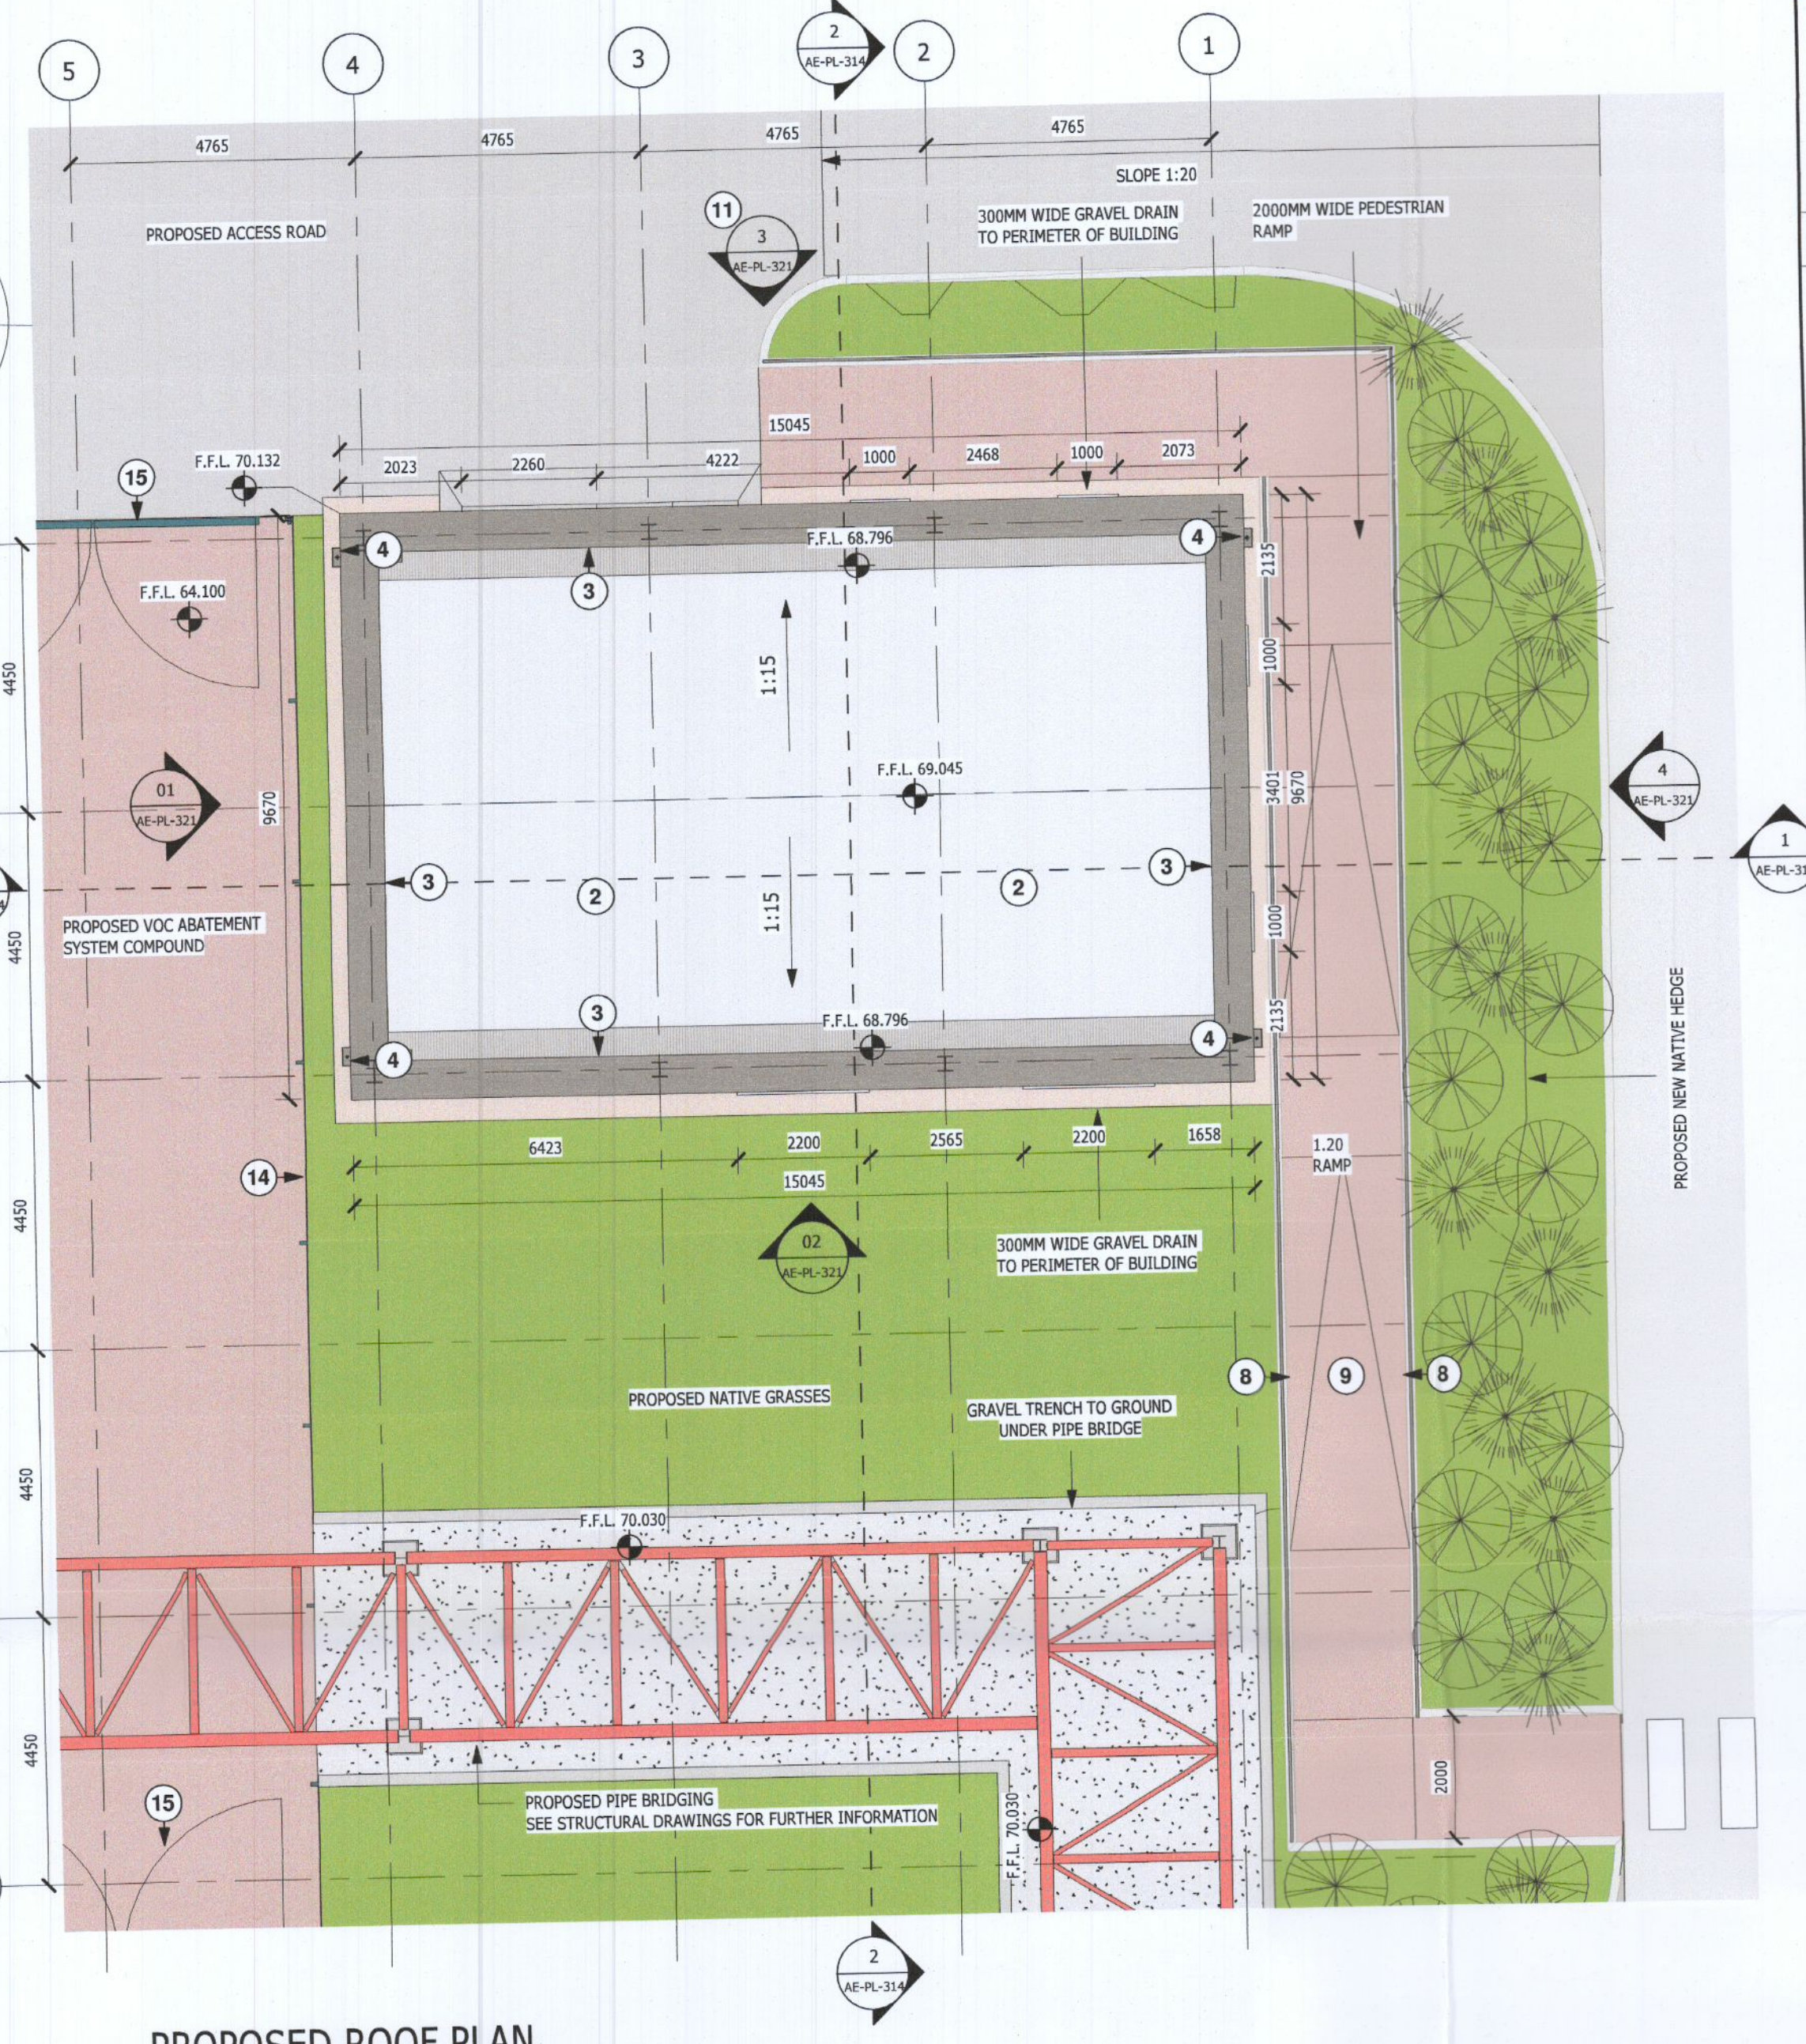

PROPOSED ROOF PLAN
SCALE: 1 : 100

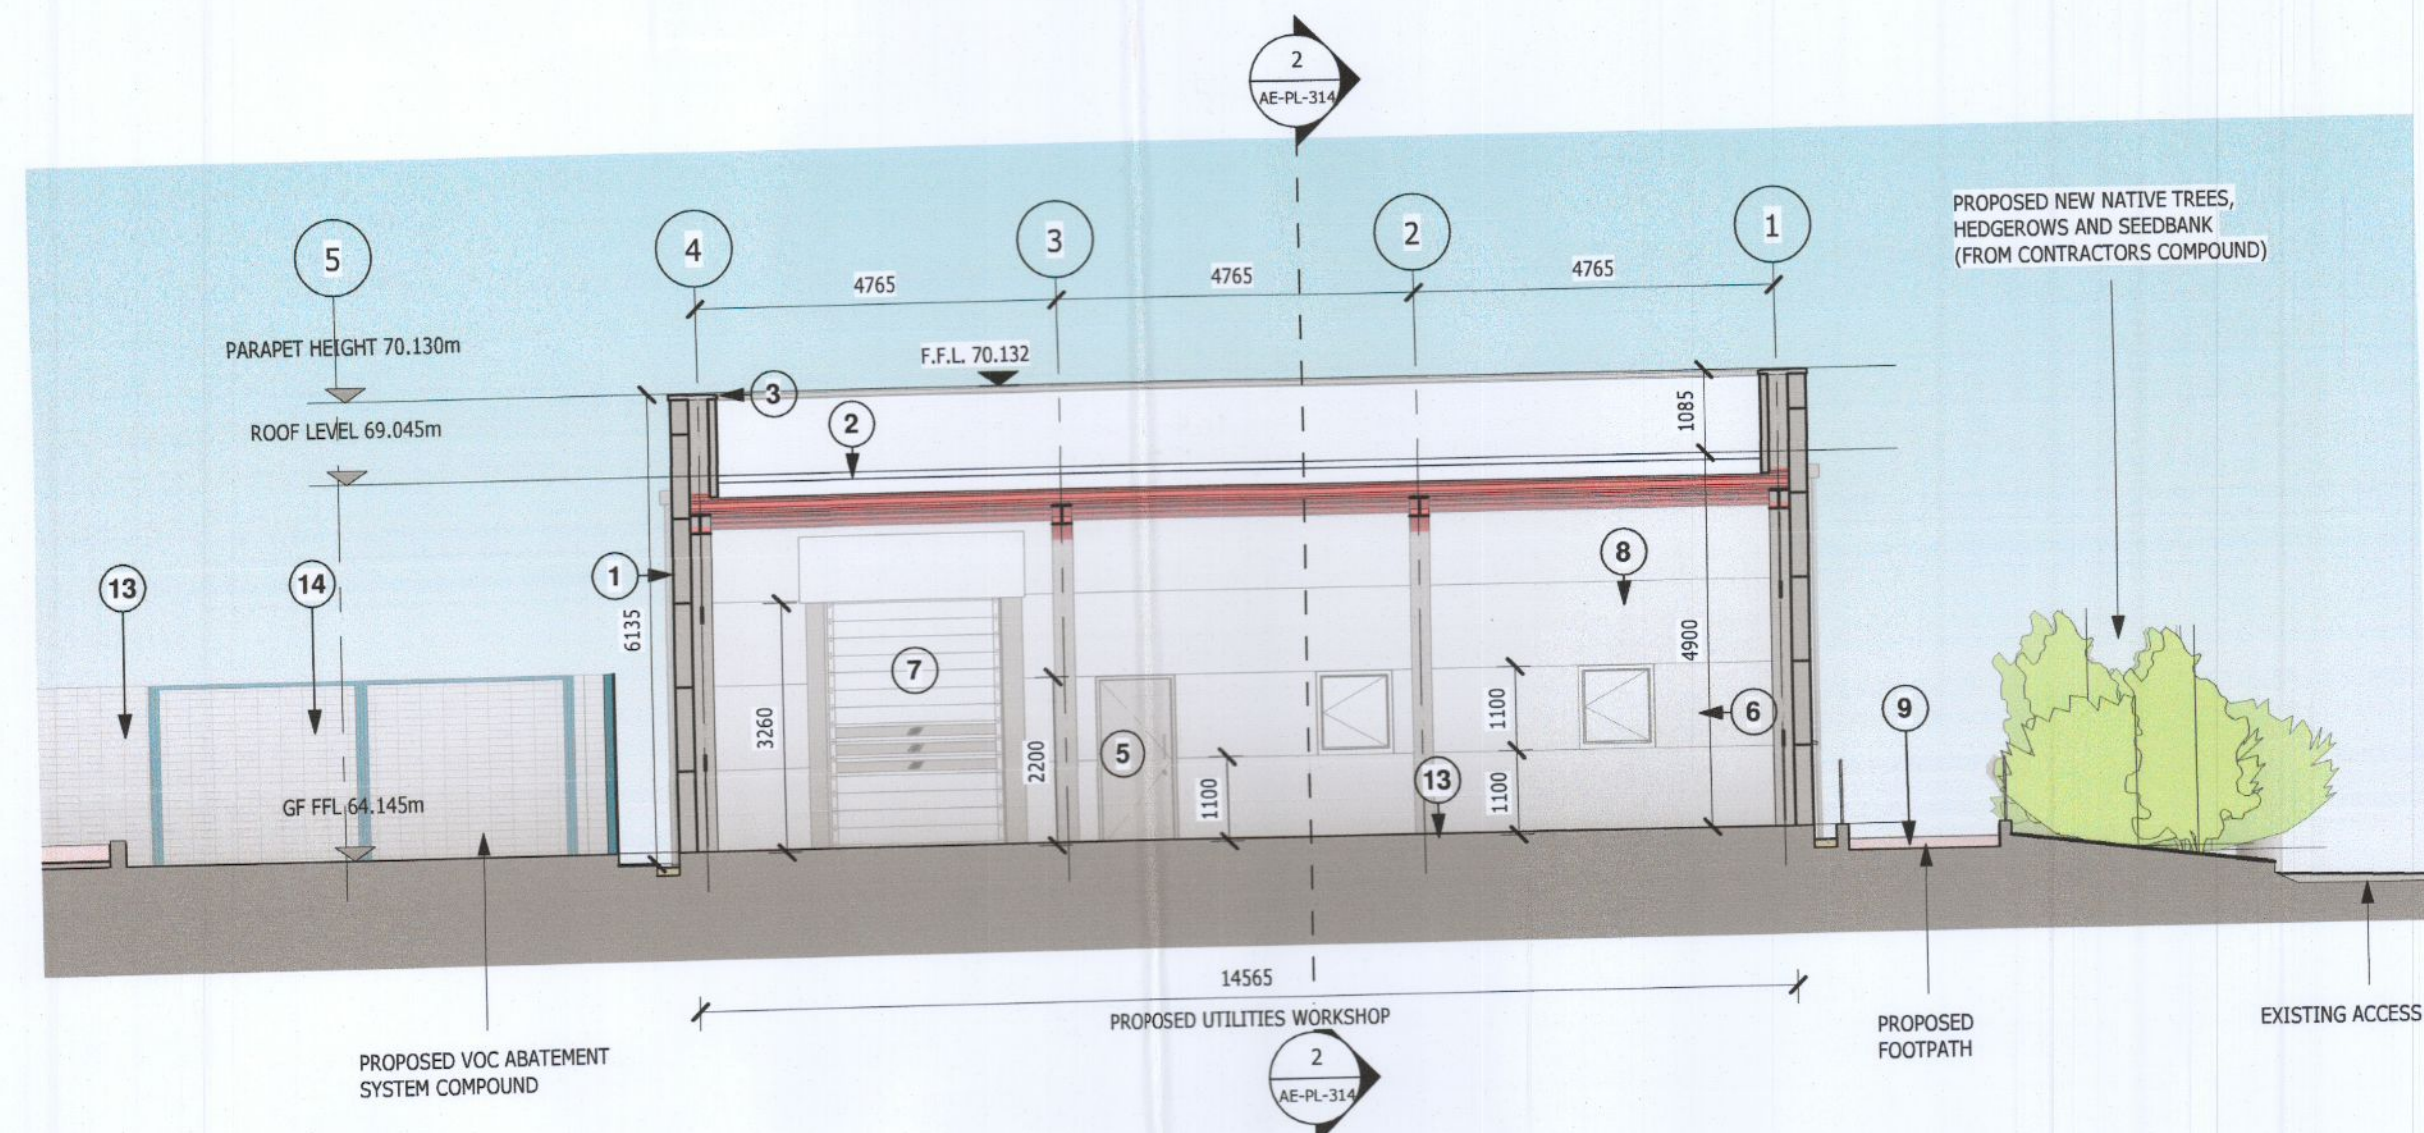


SECTION 1
SCALE: 1 : 100

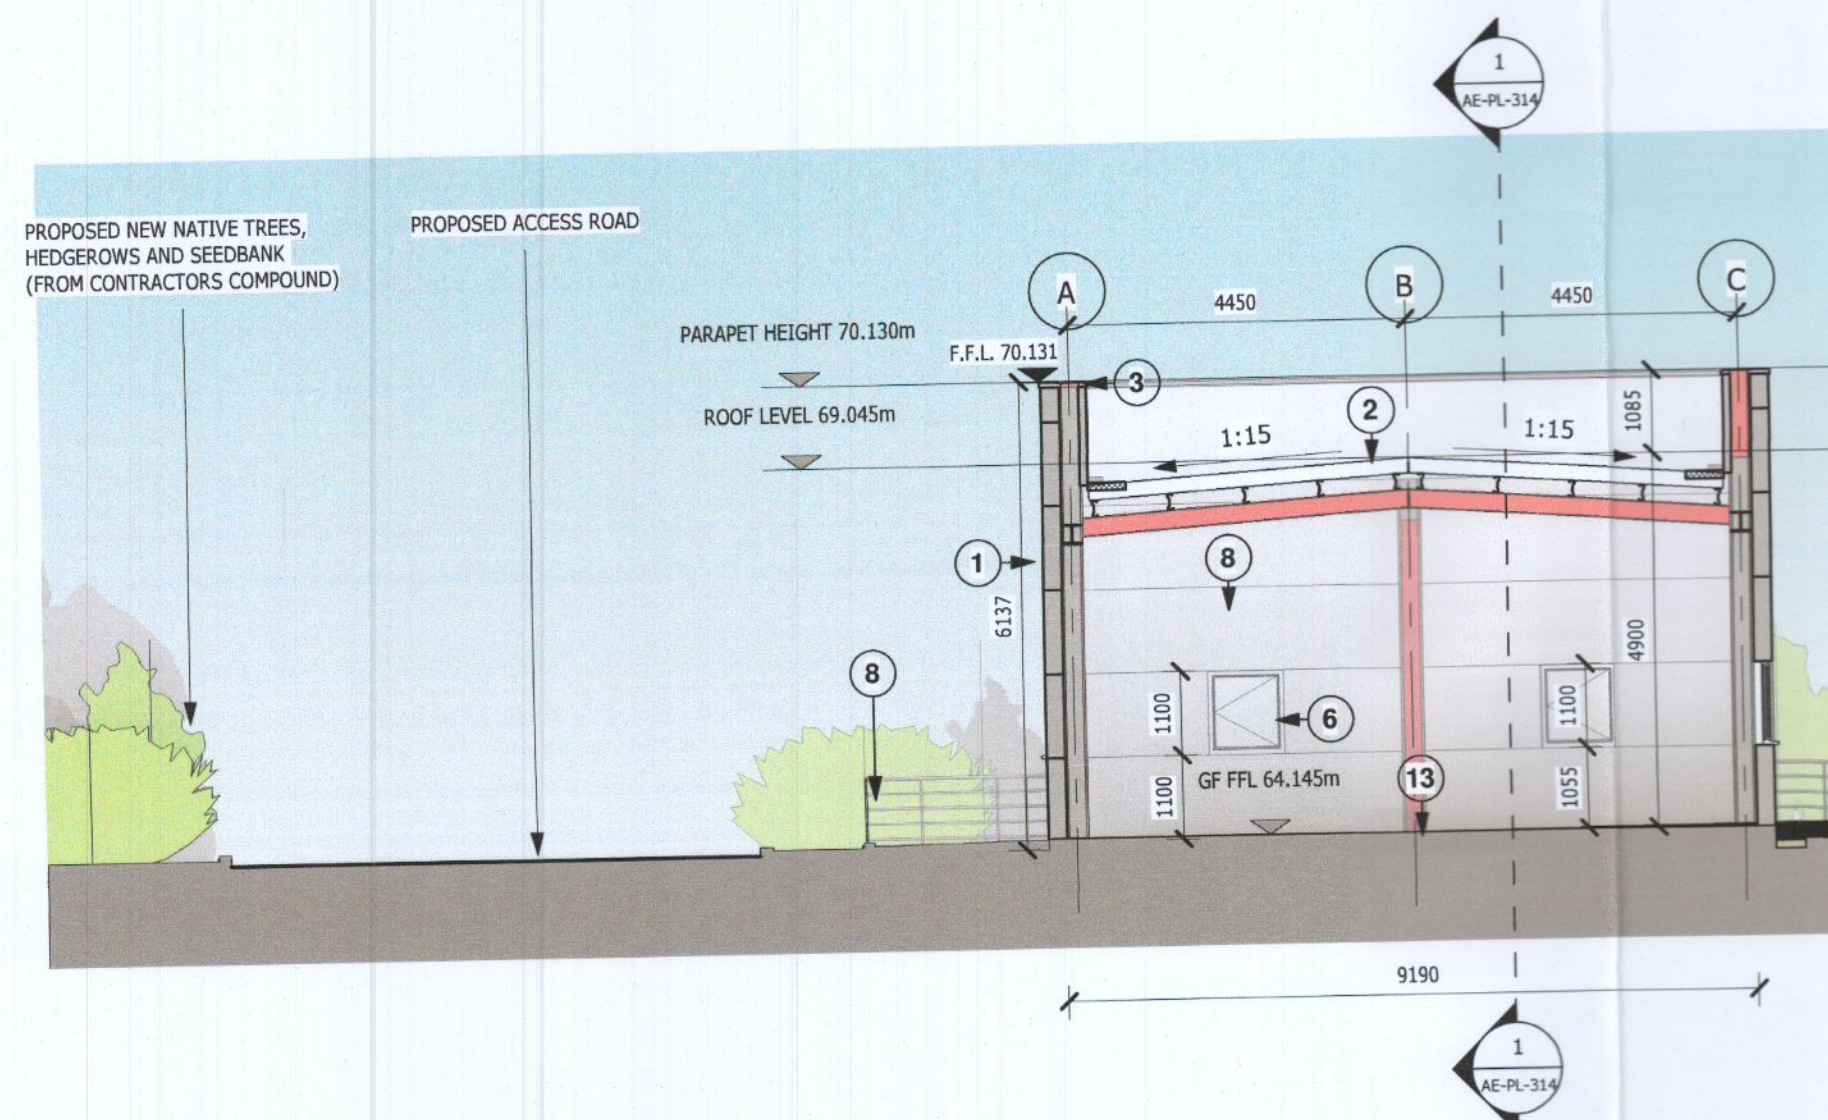

SECTION 2
SCALE: 1 : 100

- NOTES**
- THIS DRAWING IS TO BE READ IN CONJUNCTION WITH ALL RELEVANT ARCHITECTS AND ENGINEERS DRAWINGS, SPECIFICATIONS AND SCOPE OF WORKS DOCUMENTS. DO NOT SCALE DRAWINGS. USE FIGURED DIMENSIONS ONLY & VERIFY ON SITE. ALL LEVELS ARE IN METERS.
 - ANY DISCREPANCIES TO BE REPORTED TO THE ARCHITECT / CM TEAM IMMEDIATELY.
 - ALL DIMENSIONS ARE IN METERS.
 - DRAWING TO BE READ IN CONJUNCTION WITH OTHER PROJECT DISCIPLINE DRAWINGS.
 - COORDINATE ALL ACTIVITIES WITH CONSTRUCTION MANAGEMENT TEAM ON ACTIVITIES REQUIRING OTHER TRADES ATTENDANCE.

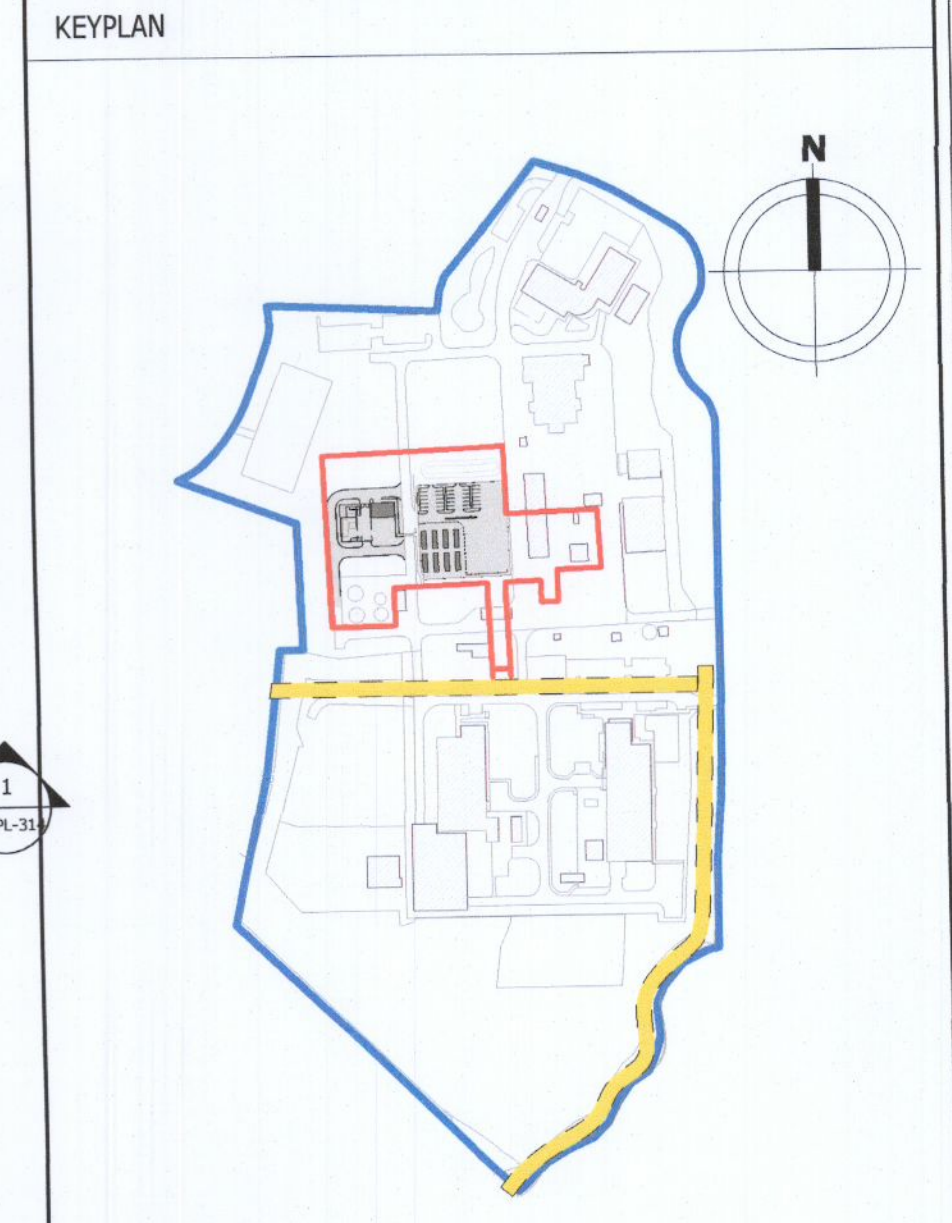

- MATERIALS LEGEND**
- Composite insulated metal skinned horizontal wall panels 1000mm wide. Colour: Silver Grey
 - Composite insulated metal skinned roof panels 1000 mm wide, Colour: Silver Grey
 - Aluminum pressed metal capping. Colour: Silver Grey
 - Pressed metal hopper head and downpipe. Colour: Silver Grey
 - Insulated metal security personnel door. Colour: Silver Grey
 - Powder coated aluminum double glazed windows. Colour: Silver Grey
 - Insulated rapid roller utility door with vision panels. Colour: Silver Grey
 - 1100mm high galvanized and painted handrail to ramped personnel access
 - 2m wide paved footpath.
 - Permeable asphalt access road finished to match existing
 - Insulated plasterboard independent wall liner
 - Sealed and painted concrete floor
 - 2.4m high Paladin weldmesh fence, RAL 9005 black
 - Proprietary 2.4m high Paladin weldmesh double security gate.

REV	DATE	DESCRIPTION	DRN	DES	CHKD	APPR
C	13.JUL.22	Issued for Planning	JD	AK	AQ	EF
B	30.JUN.22	Issued for Information	JD	AK	AQ	EF
A	02.JUN.22	Issued for Information	JD	AK	AQ	EF

STATUS: **PLANNING**

CLIENT

THIS DRAWING IS THE PROPERTY OF DPS AND SHALL NOT BE USED, REPRODUCED OR DISCLOSED TO ANYONE WITHOUT THE PRIOR WRITTEN PERMISSION OF DPS AND SHALL BE RETURNED UPON REQUEST.

PROJECT
TAKEDA VOC ABATEMENT SYSTEM

TITLE
PROPOSED UTILITIES WORKSHOP PLAN & SECTIONS

PROJECT No.	A1 SCALE	DISCIPLINE
A21DB035	1:100	Architecture

CLIENT DRAWING NO.	DRAWING NO.	SHT	REV
1022429	A21DB035-AE-PL-314		C