




Existing Front Elevation
SCALE 1:200

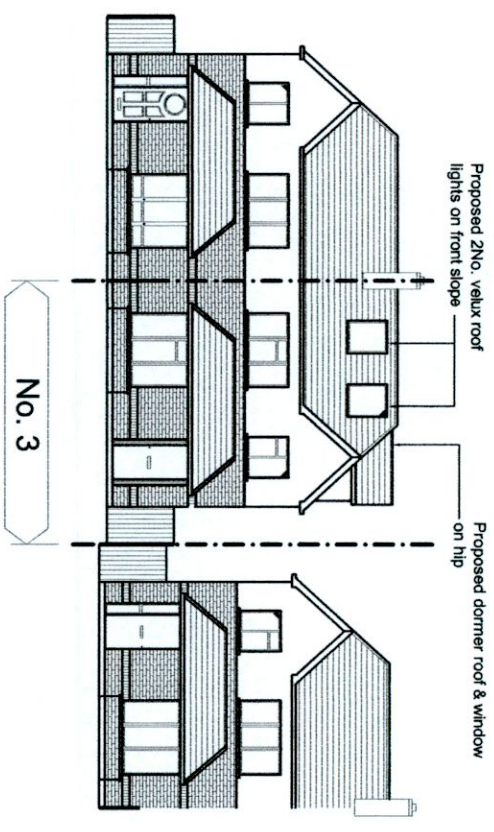


Proposed Front Elevation
SCALE 1:200

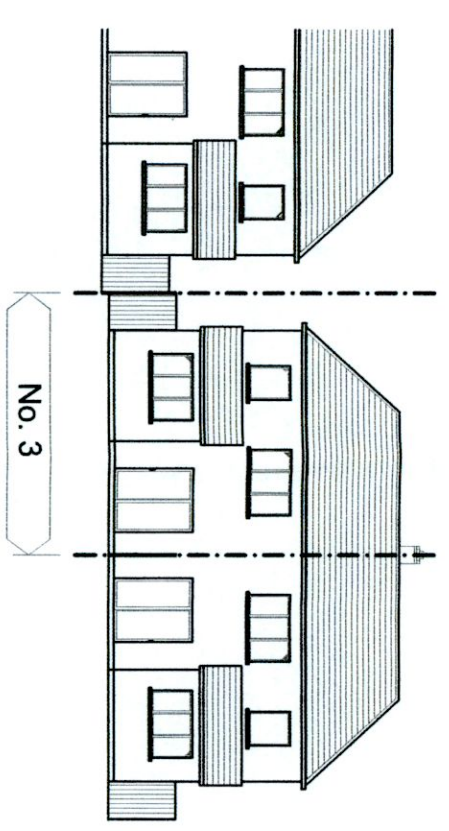


Existing Rear Elevation
SCALE 1:200

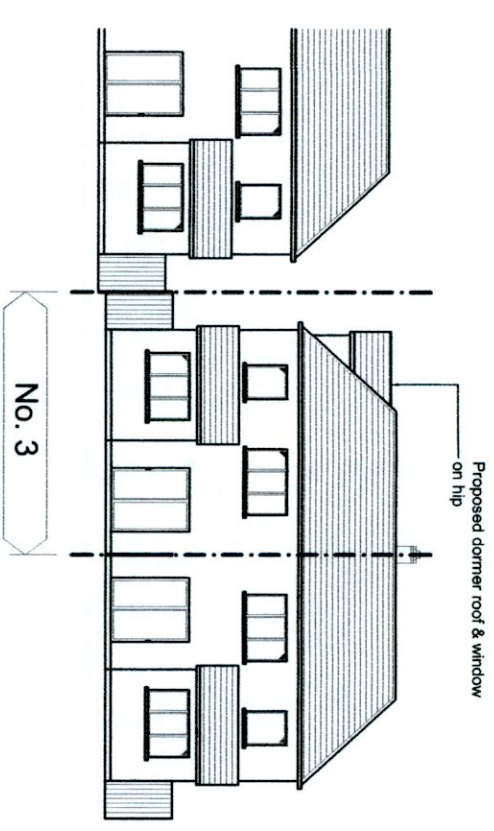

Proposed Rear Elevation
SCALE 1:200

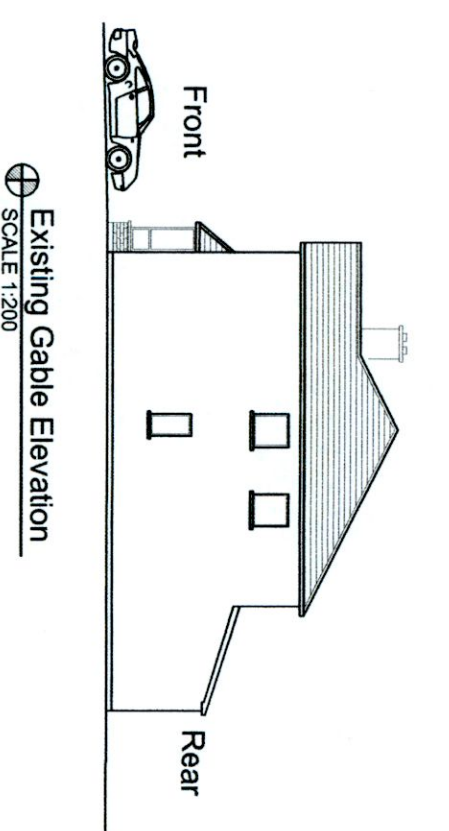

Existing Gable Elevation
SCALE 1:200

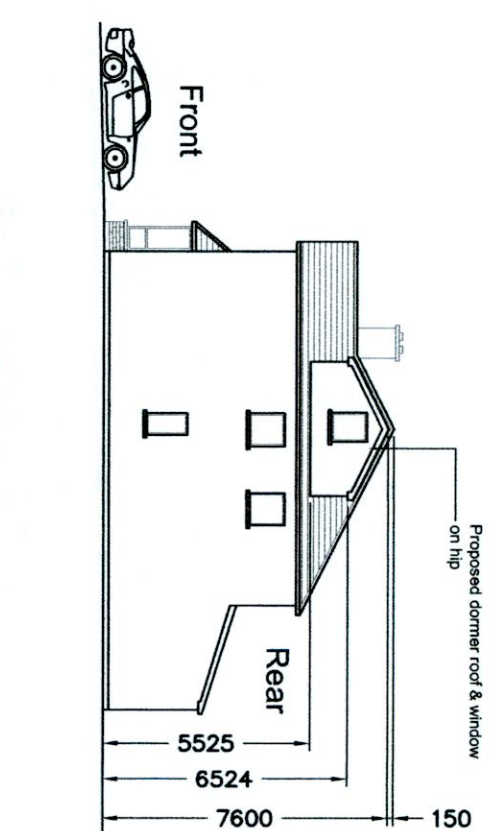

Proposed Gable Elevation
SCALE 1:200

P	ISSUED FOR PLANNING	TW	July 2022
REV:	REVISION TITLE:	DRN:	CHD:
			DATE:

Architectural Planning

4 CARRIGMORE CLOSE, AYLESBURY,
Dublin 24 - Ph: 01 4148358

CLIENT: **Derek & Leila McCabe**

JOB TITLE: **PROPOSED WORKS AT 70 ELLENSBOROUGH
RISE, TALLAGHT,
DUBLIN 24**

TITLE: **EXISTING & PROPOSED
ELEVATIONS**

SCALE:	INITIALS:	DATE:
1:200	TW	June 2022
JOB No: S503	DRAWING No: 002	

THIS DRAWING IS ISSUED FOR PLANNING PERMISSION ONLY, AND IS NOT A CONSTRUCTION DRAWING

NOTES:

This drawing is to be read in conjunction with all relevant Engineers drawings.
Do not scale use figured dimensions ONLY.
All dimensions in millimeters unless otherwise stated.
All dimensions to be checked on site.
All building works to comply with current building regulations & in accordance with Homebond Standards.