
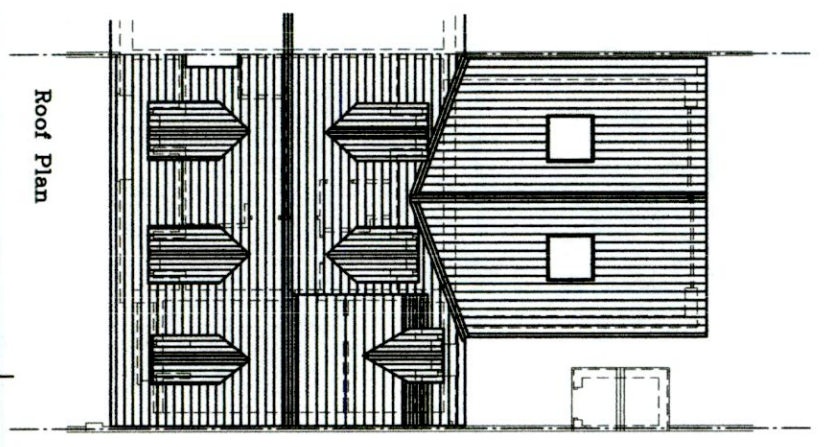
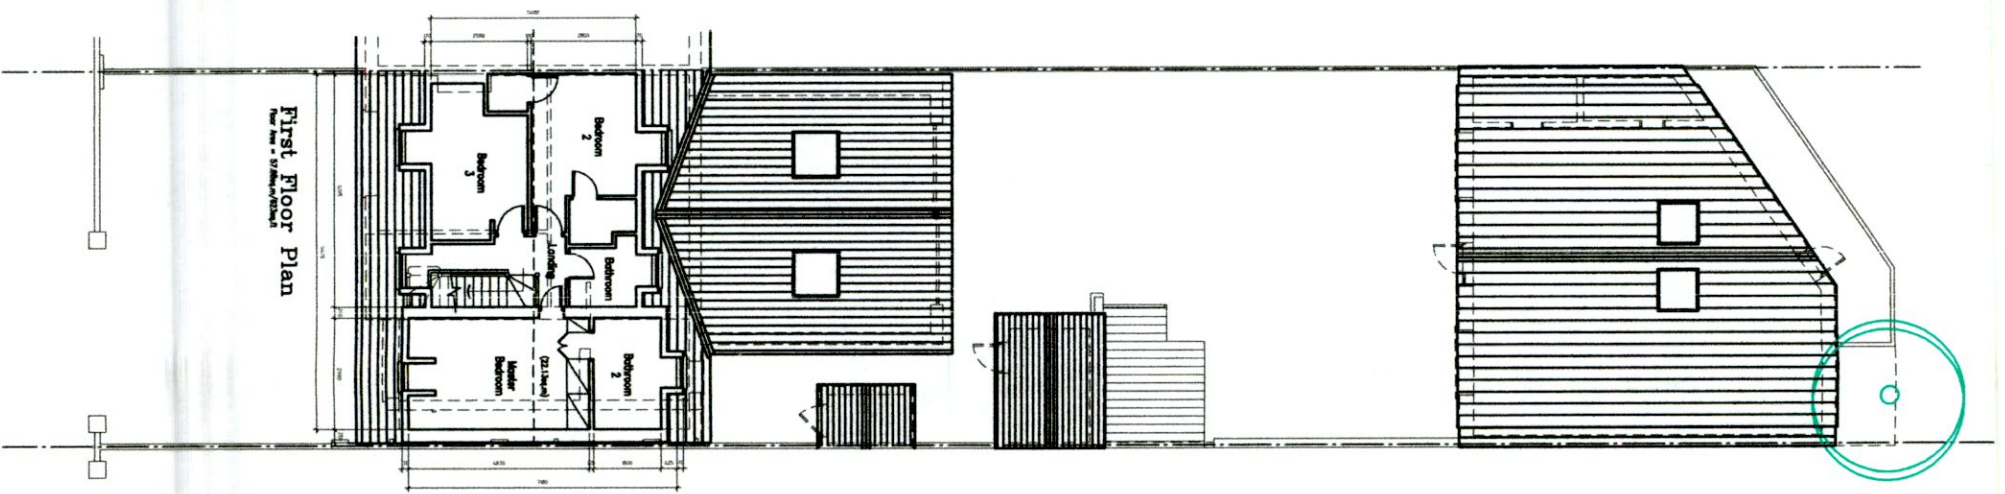
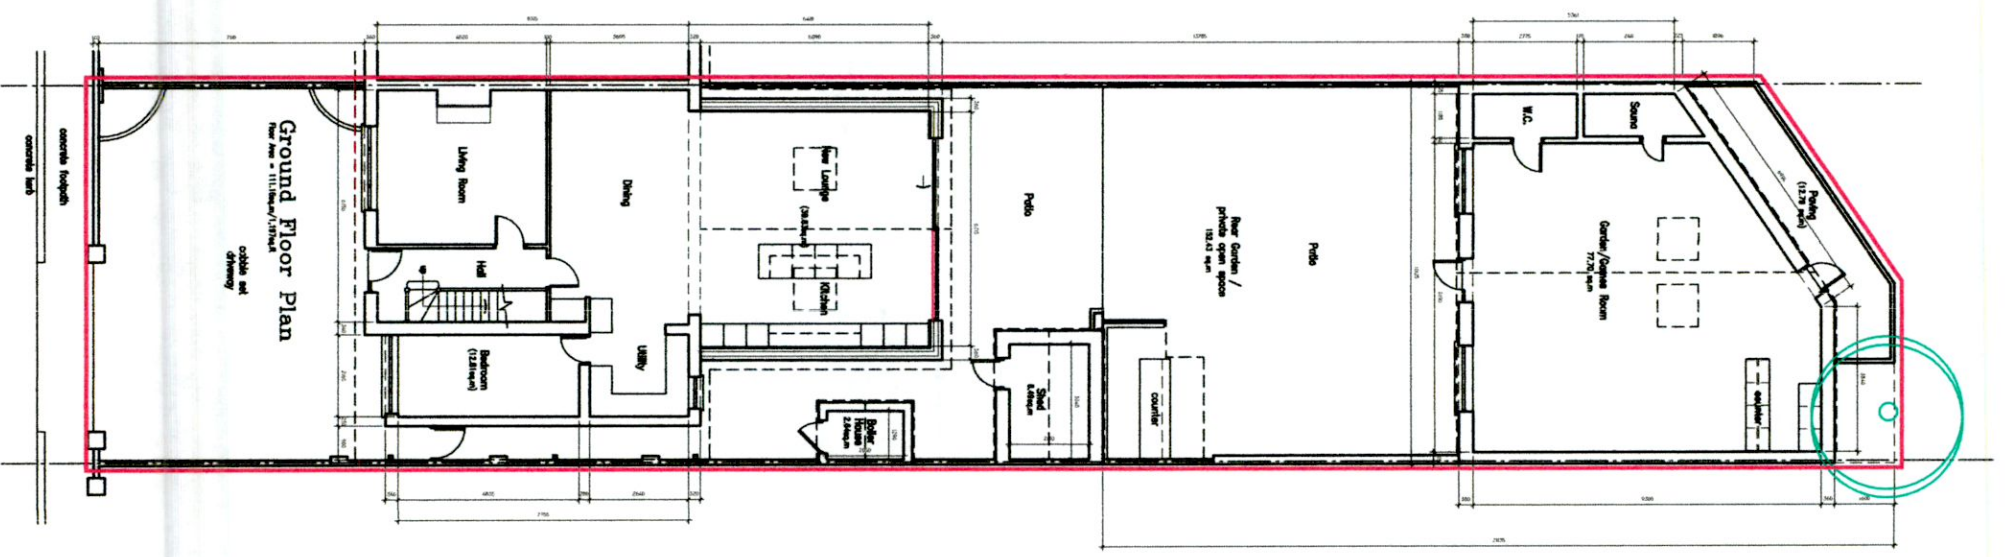


NOTES:
 All drawings are the copyright of the consultants (NIA Planning Consultants) and may not be used in whole or in part without their expressed permission in writing.
 Do not scale from this drawing, use written dimensions only.
 All dimensions to be checked on site by the contractor and the consultant notified of any discrepancies.
 All levels indicated are approximate relative levels and do not relate to Ordnance Datum.
 All levels must be checked on site.
 All works to be carried out in accordance with the 1997 Building Regulations, with all subsequent revisions to same, and with the requirements of the relevant Local Authority.

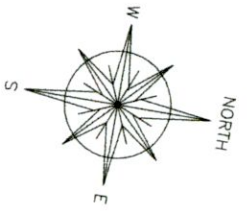

REVISION	MADE BY	DATE

NIALL JONES & ASSOCIATES
 Planning Consultants

JOB TITLE
 PROPOSED RETENTION APPLICATION AT
 5 WILLINGTON COURT, TEMPLEOGUE, DUBLIN 6W
 FOR PAT & THERESE MONKS

DRAWING TITLE
 SURVEY DRAWING:
 EXISTING GROUND, FIRST & ROOF PLANS

SCALE	DATE	DRAWN BY	CHECKED	JOB No.	DRAWING No.	REV.
1:100	JULY'22	N.Jones	N.J.	22/281	S.01	
1:200						

Email: niall@nialljonesandassociates.com