



1. All boundaries, dimensions and levels are to be checked on site before construction and any discrepancies are to be reported to the Architect.
2. Partial Service: Any discrepancies with site or other information is to be advised to the Architect and direction or approval is to be sought before the implementation of the detail.
3. Block and site plans are reproduced under license from the Ordnance Survey.
4. Do not scale this drawing.
5. For the purpose of coordination, all relevant parties must check this information prior to implementation and report any discrepancies to the Architect.

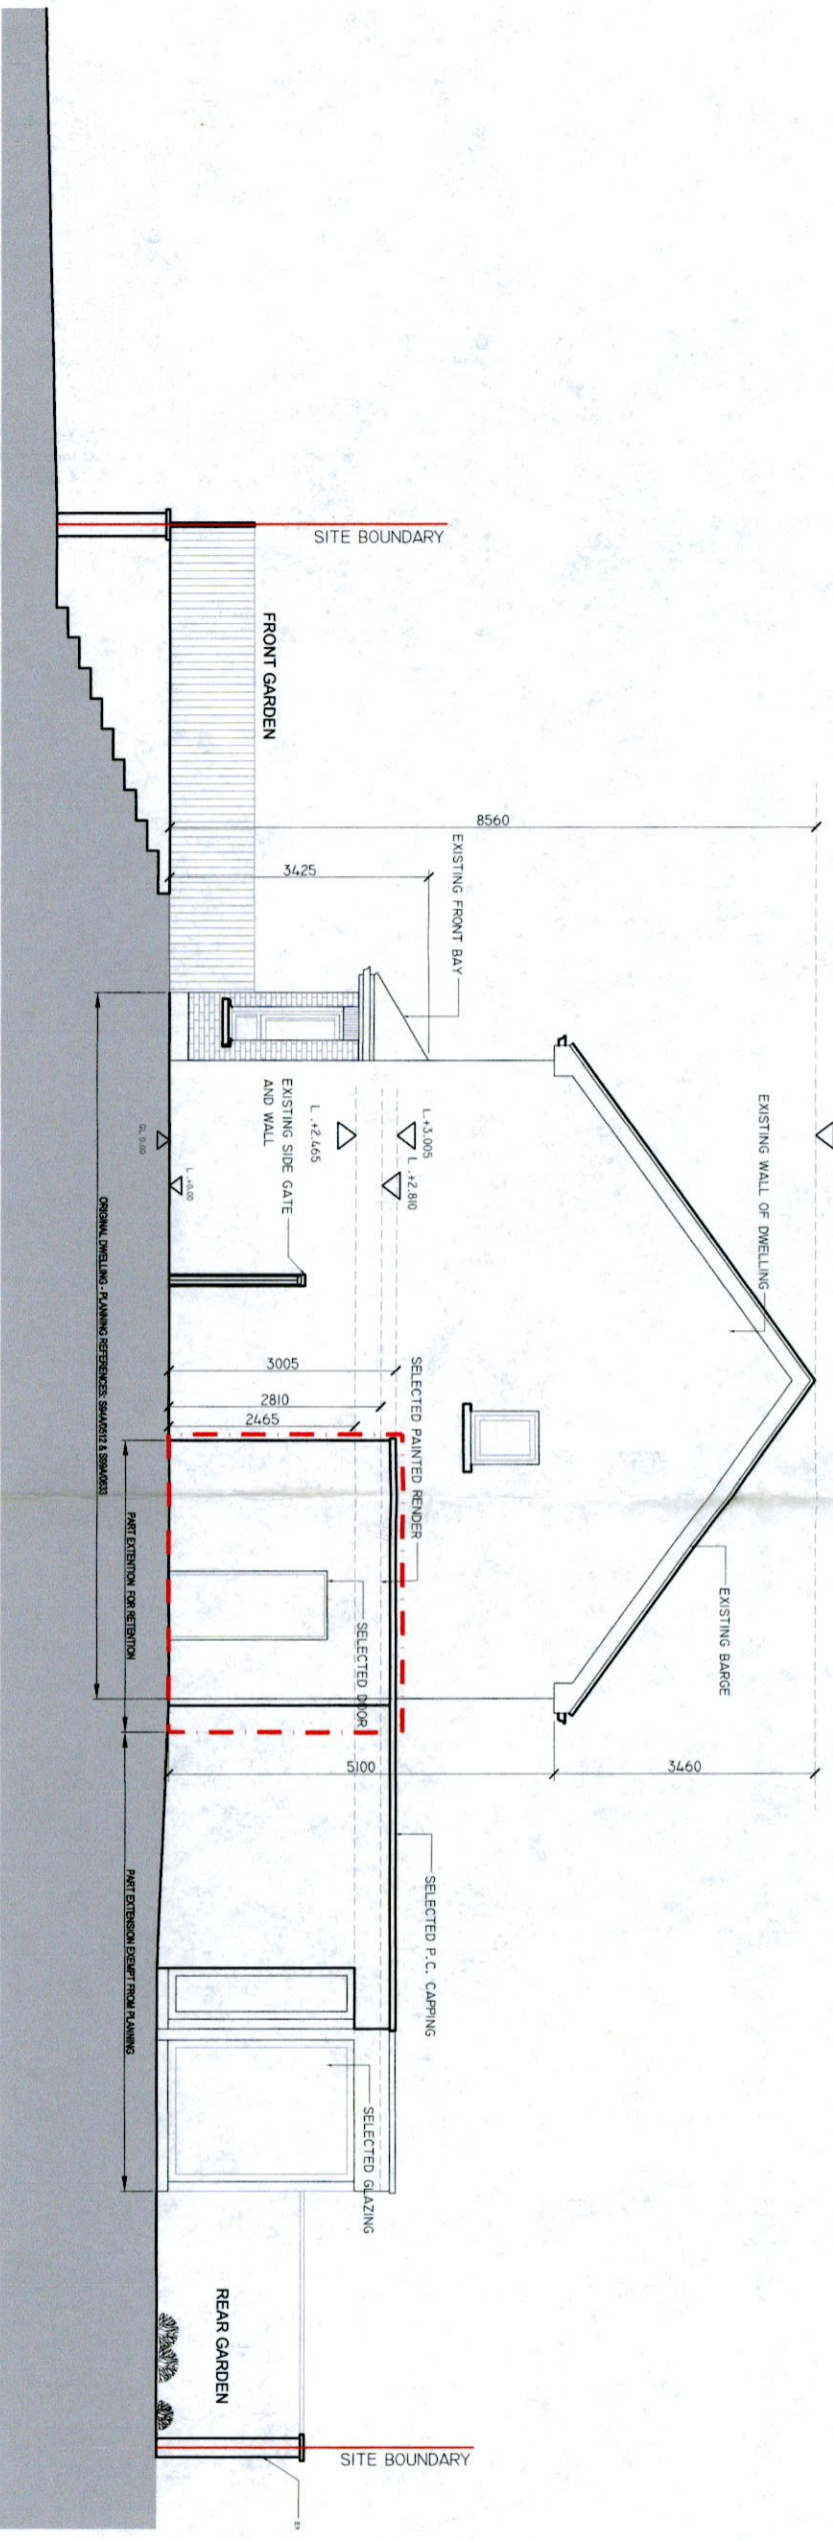

SOUTH ELEVATION
SCALE 1:100

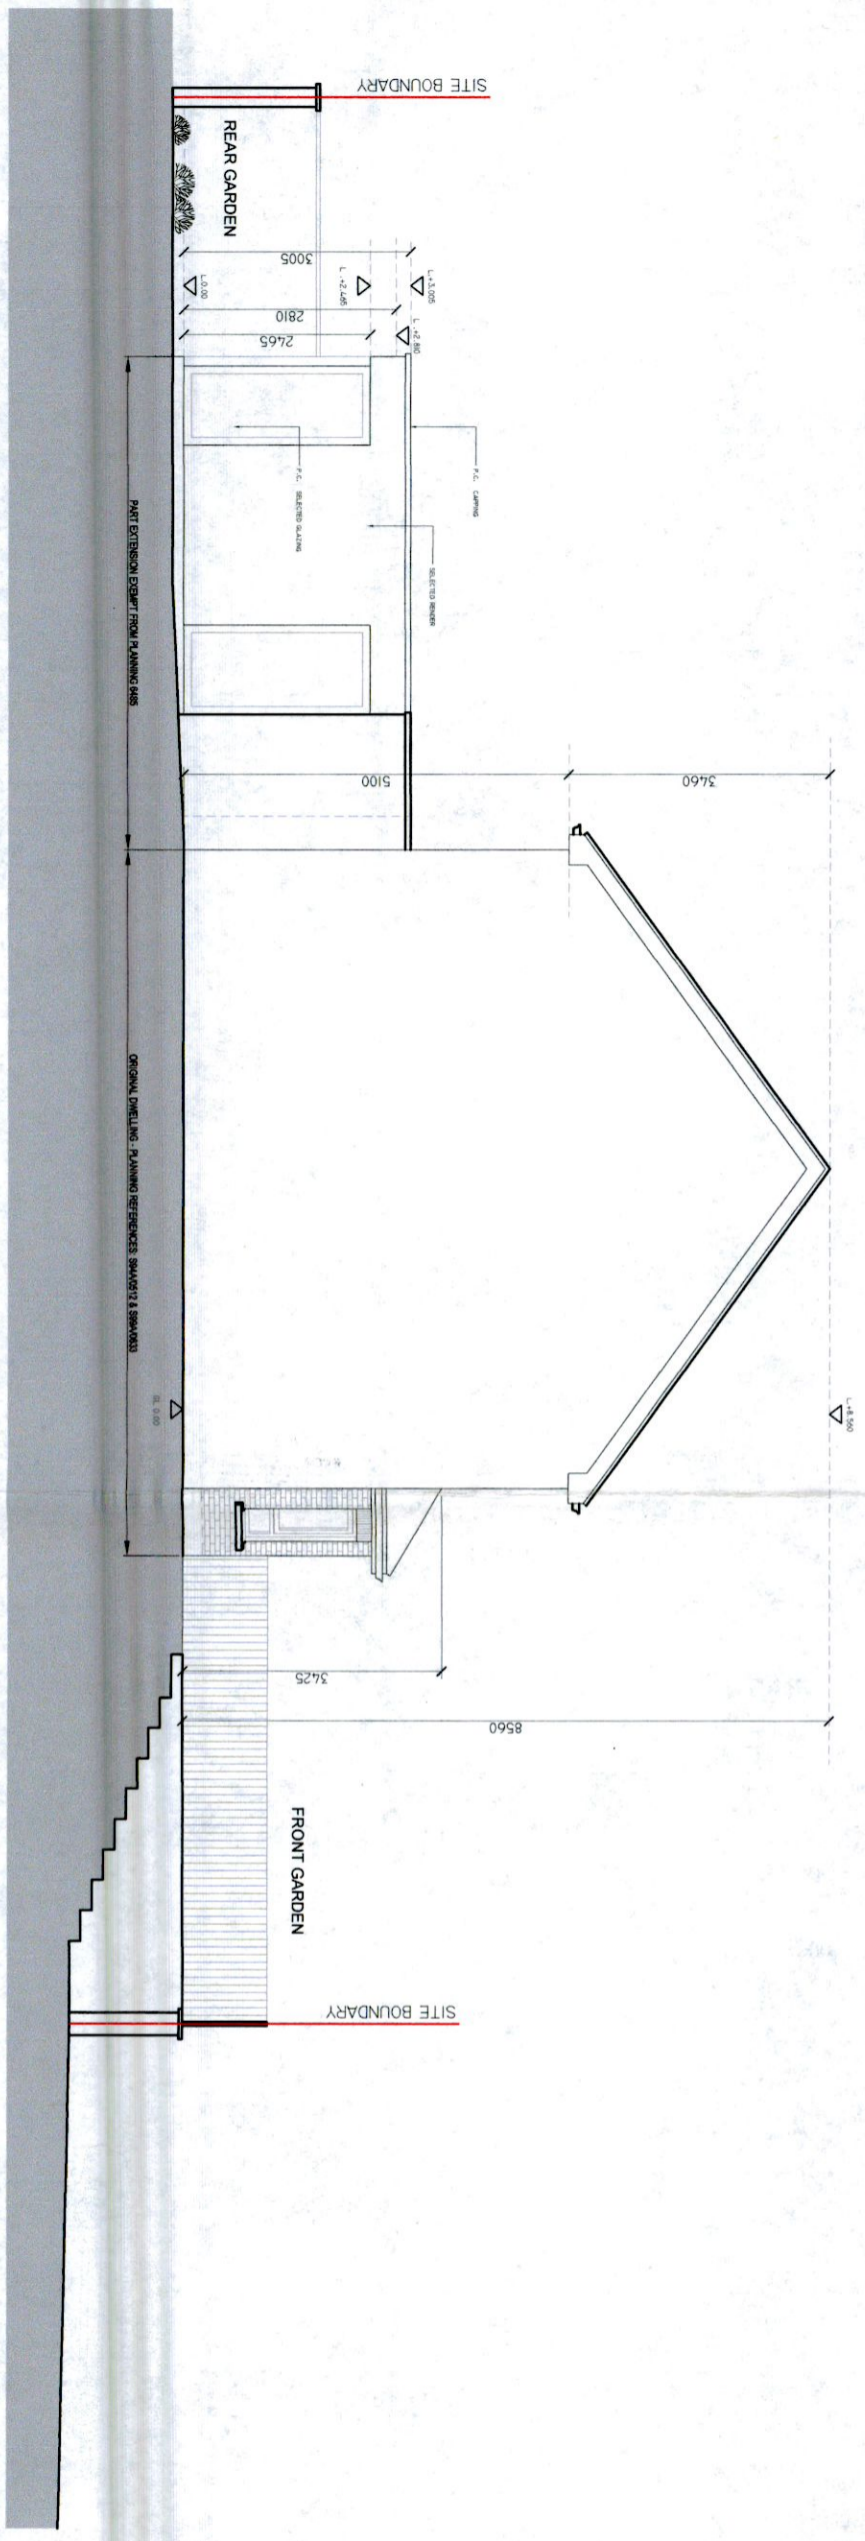

NORTH ELEVATION
SCALE 1:100

--- INDICATES LIMIT OF PROPERTY
 - - - INDICATES EXTENT OF RETENTION

RETENTION

Adrian Hill Architects
 No. 13 The Seapoint Building,
 44/45 Clontarf Road, Dublin 3.
 t: +353 1 479 3141
 w: adrianhill.ie

Client
NICK POLLY & ELSA JONES

Project
12 AIRPARK RISE, RATHRARNHAM, D16

Drawing
SOUTH AND NORTH ELEVATIONS

Job No	Reg No	Rev No	Status
1757	(P)301	-	CONST.

Scale	Date	Drawn by	Checked by
1:100@A3	Jul-22	MR	AH

Revisions	REV/NO	DATE	NOTE