




A2

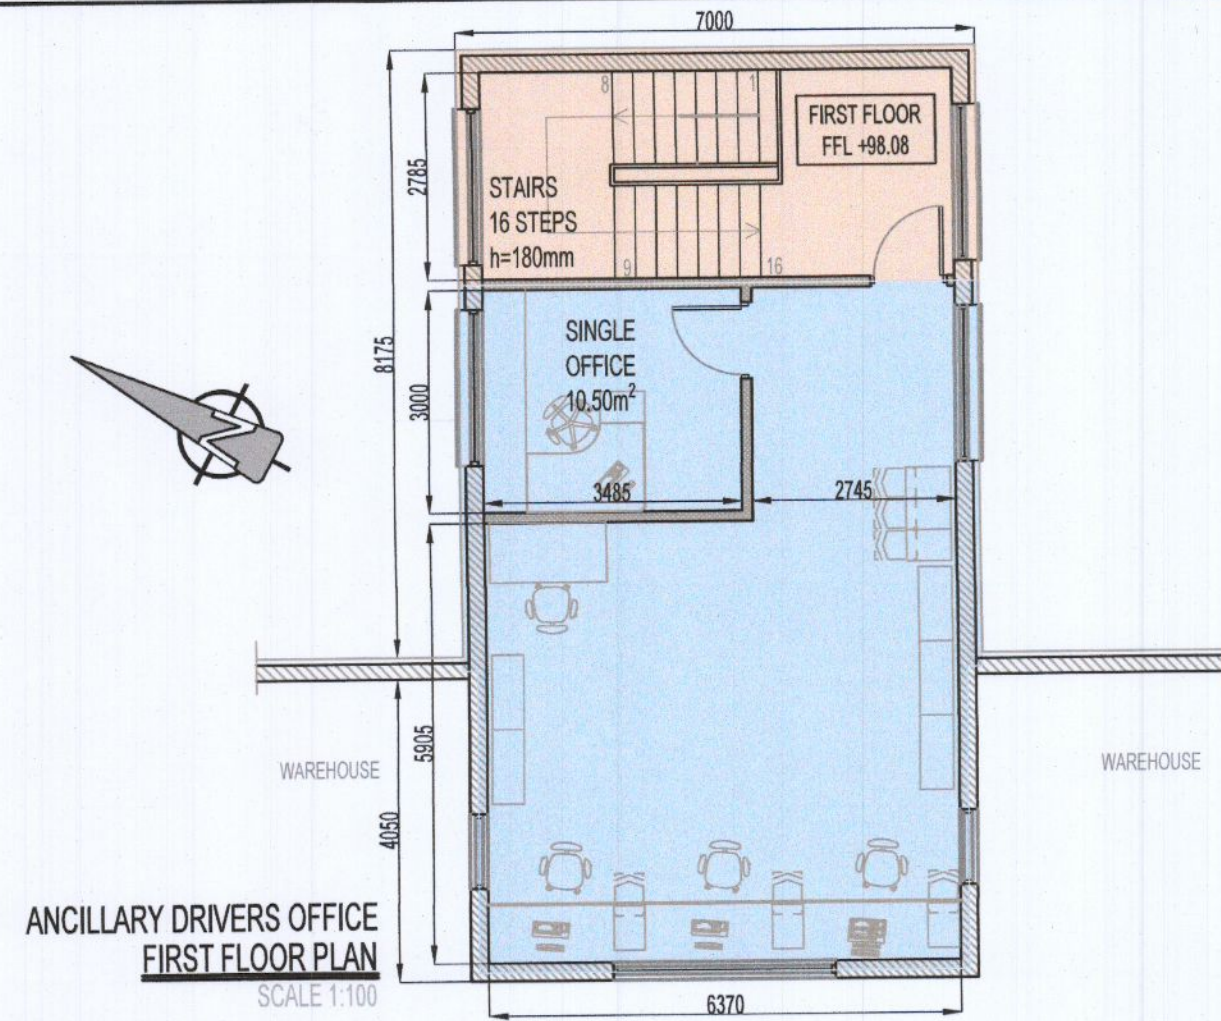


ANCILLARY DRIVERS OFFICE
FIRST FLOOR PLAN
SCALE 1:100

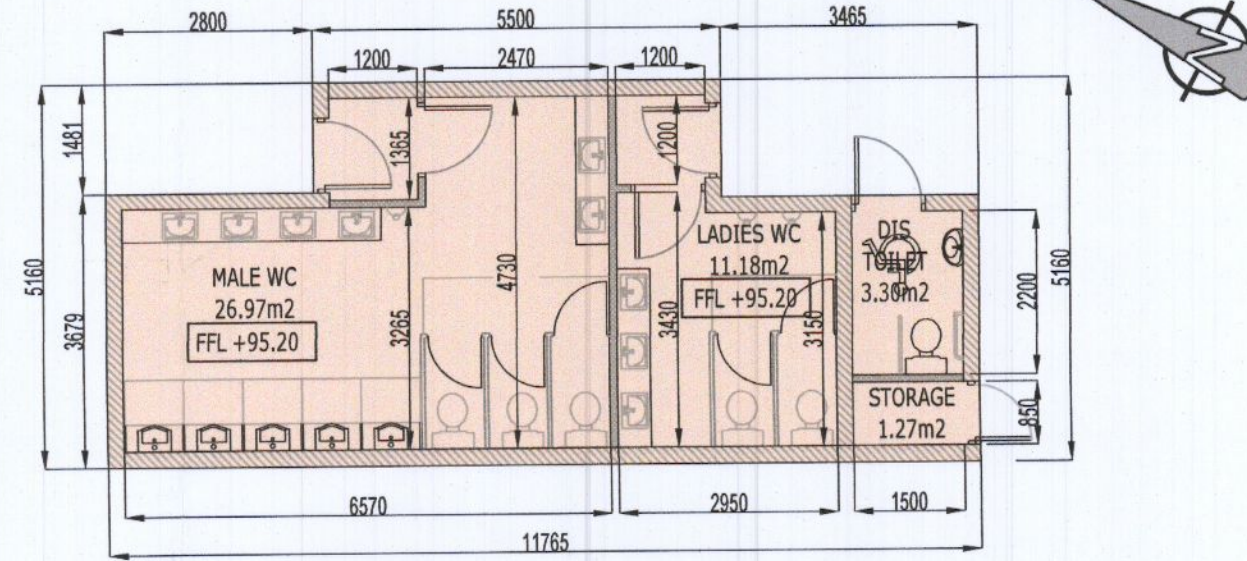

TYPICAL WAREHOUSE TOILET BLOCK
GROUND FLOOR PLAN
SCALE 1:100

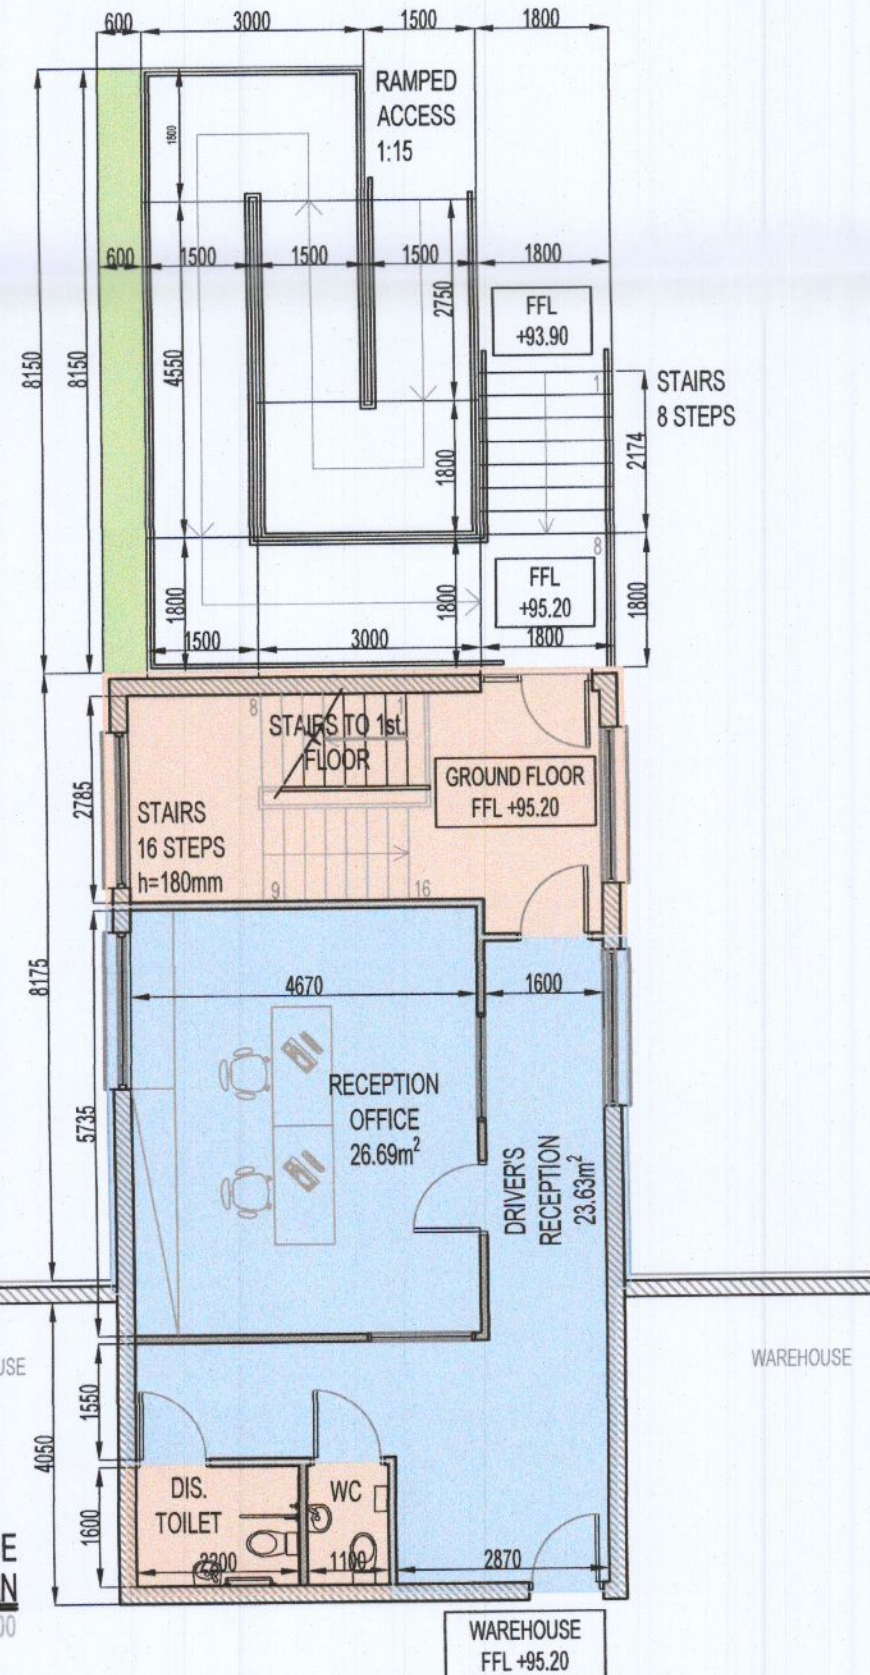

ANCILLARY DRIVERS OFFICE
GROUND FLOOR PLAN
SCALE 1:100




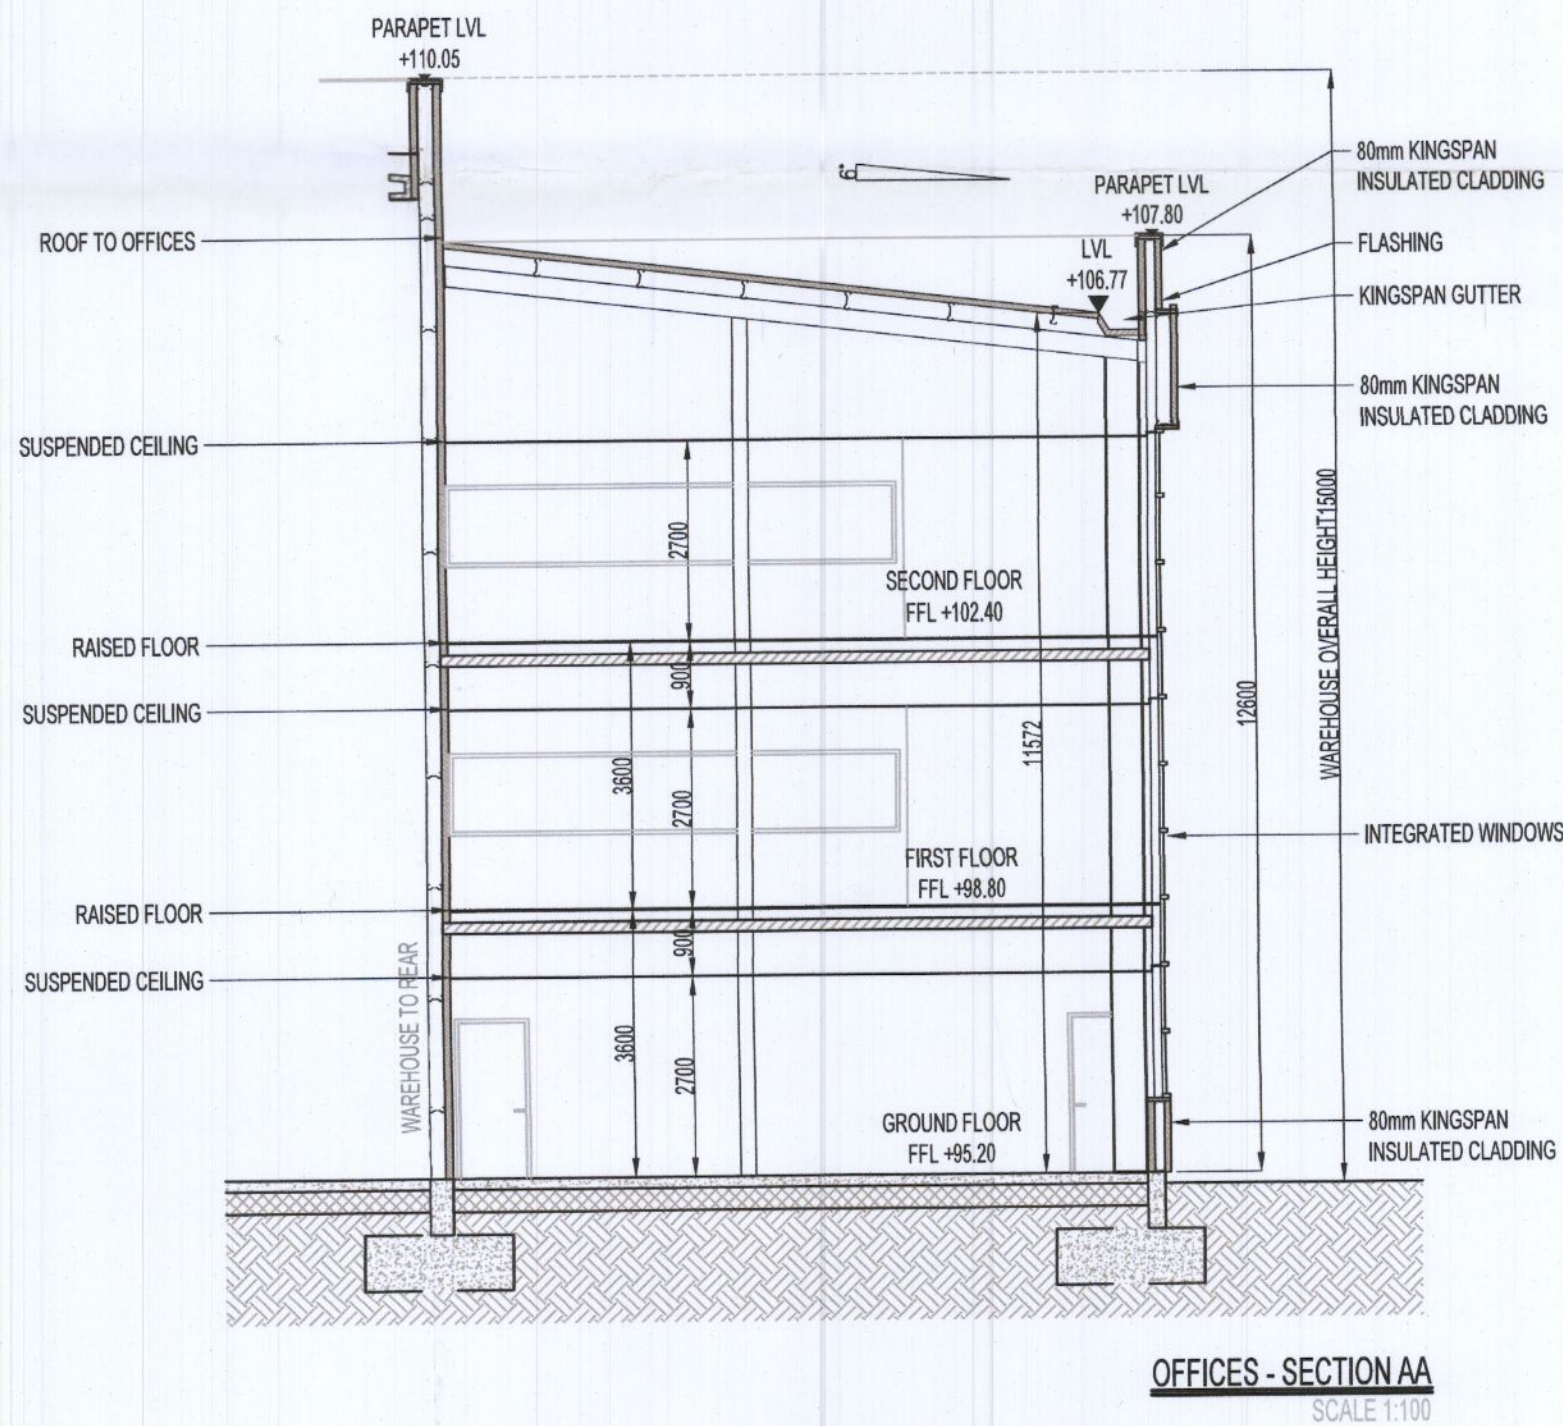


OFFICES - SECTION AA
SCALE 1:100

PERMITTED DRAWING
(PROVIDED FOR RECORD PURPOSES ONLY)
SDCC GRANTED REG. REF. SD21A/0140

PL2	12-10-2021	TK	PK	PK	ISSUED FOR PLANNING ADDITIONAL INFORMATION
PL1	18-05-2021	TK	PK	PK	ISSUED FOR PLANNING
Mark	Date	By	Chk.	App.	Revision
Drawing Status					
PLANNING A1					
Job Title					
WAREHOUSE DEVELOPMENT AT SITE R, JORDANSTOWN ROAD, AERODROME BUSINESS PARK RATHCOOLE, CO. DUBLIN					
Drawing Title					
ANCILLARY DRIVERS OFFICE & WAREHOUSE TOILET BLOCK FLOOR PLANS & SECTION A-A					
Architect/Client					
EXETER IRELAND PROPERTY IV C LIMITED					
KAVANAGH BURKE CONSULTING ENGINEERS					
Tel.		01 - 450 0694		Unit G3, Calmount Pk.	
Fax.		01 - 426 4340		Ballymount,	
Email:		pkavanagh@kavanaghburke.ie		Dublin 12.	
Dm	TK	Checked	PK	Approved	PK
Scales				Date	
as shown @A2				OCTOBER 2021	
Job No.		Drawing No.		Rev.	
D1693		GA-A05		PL2	





A1

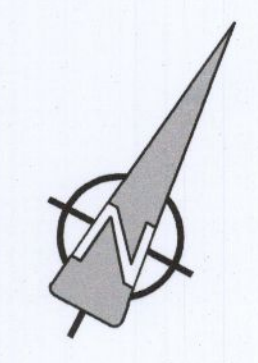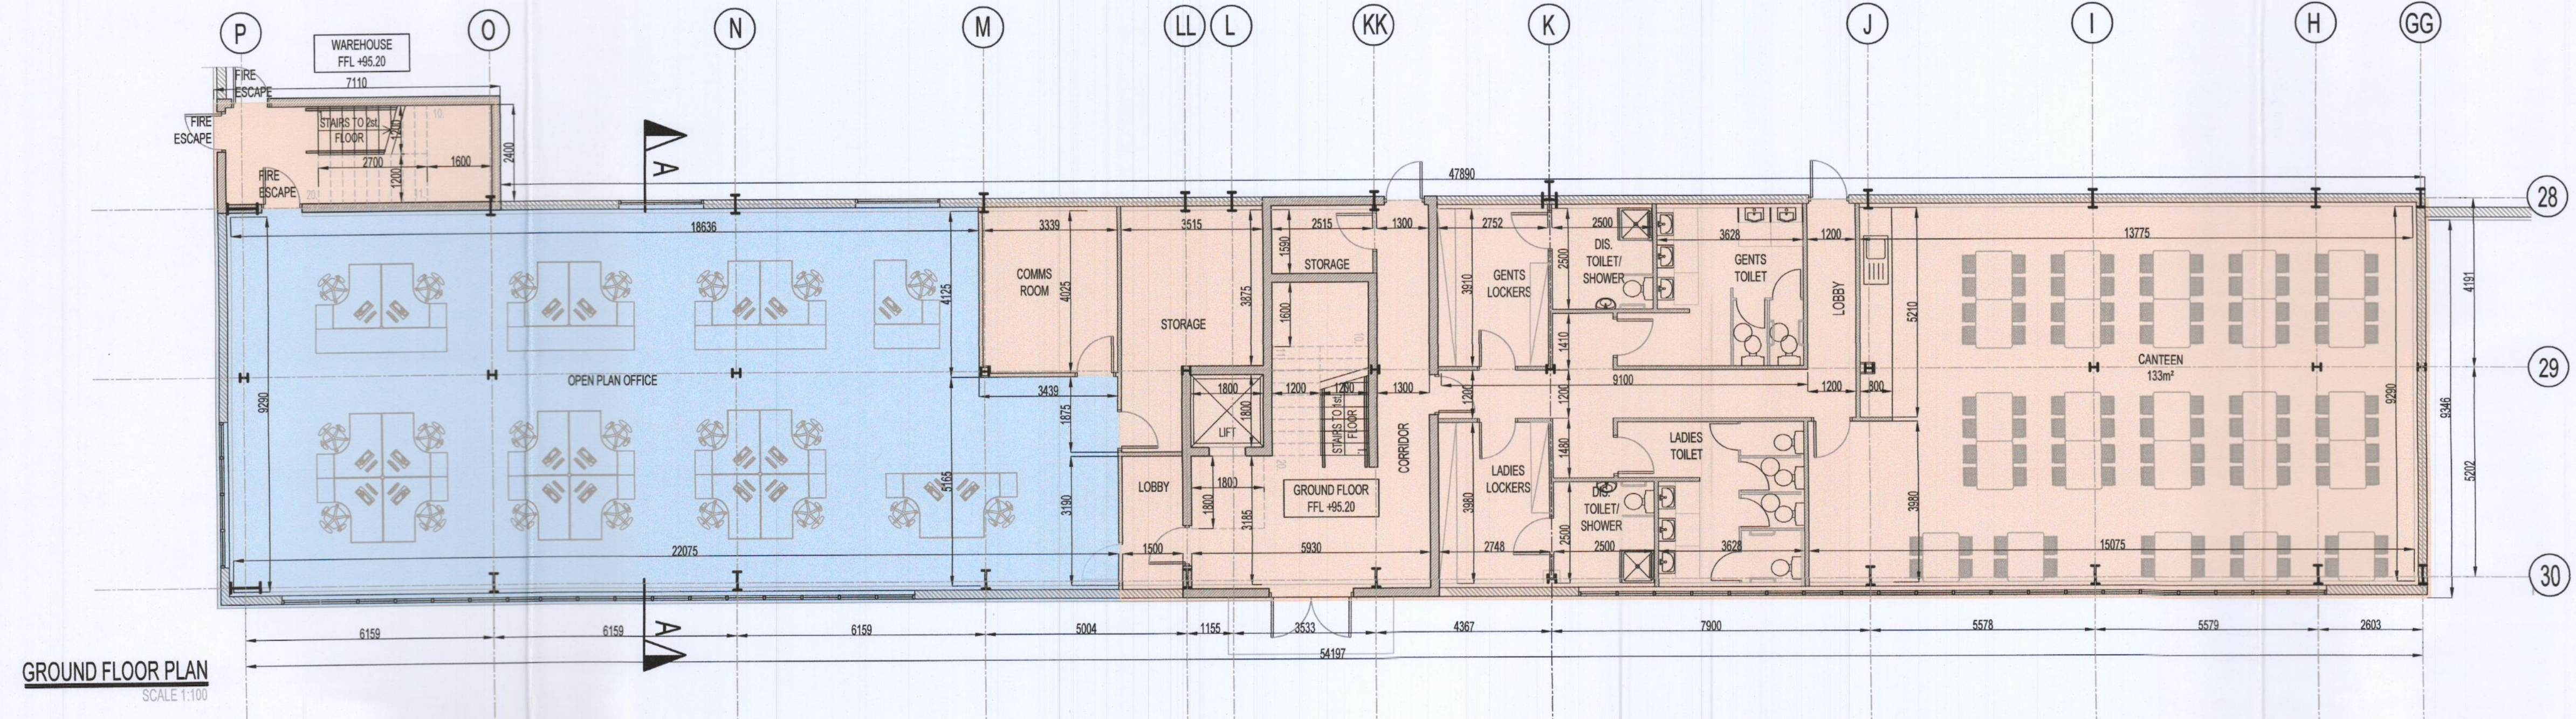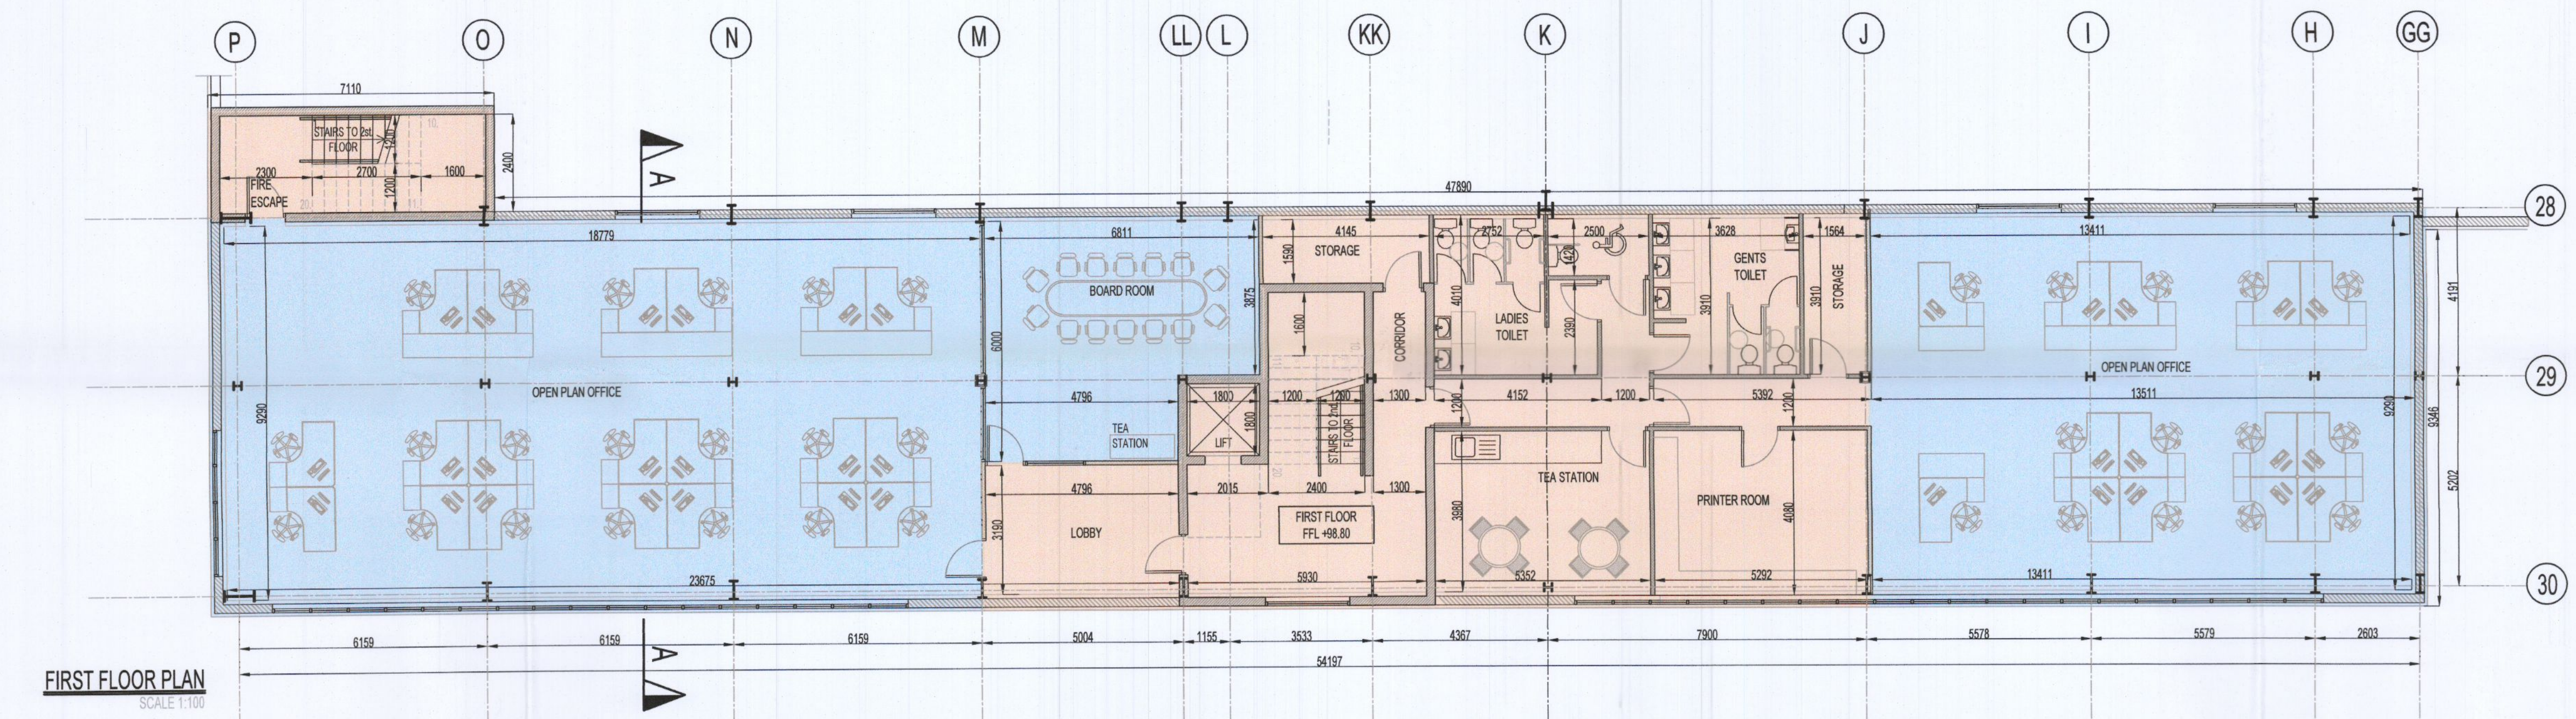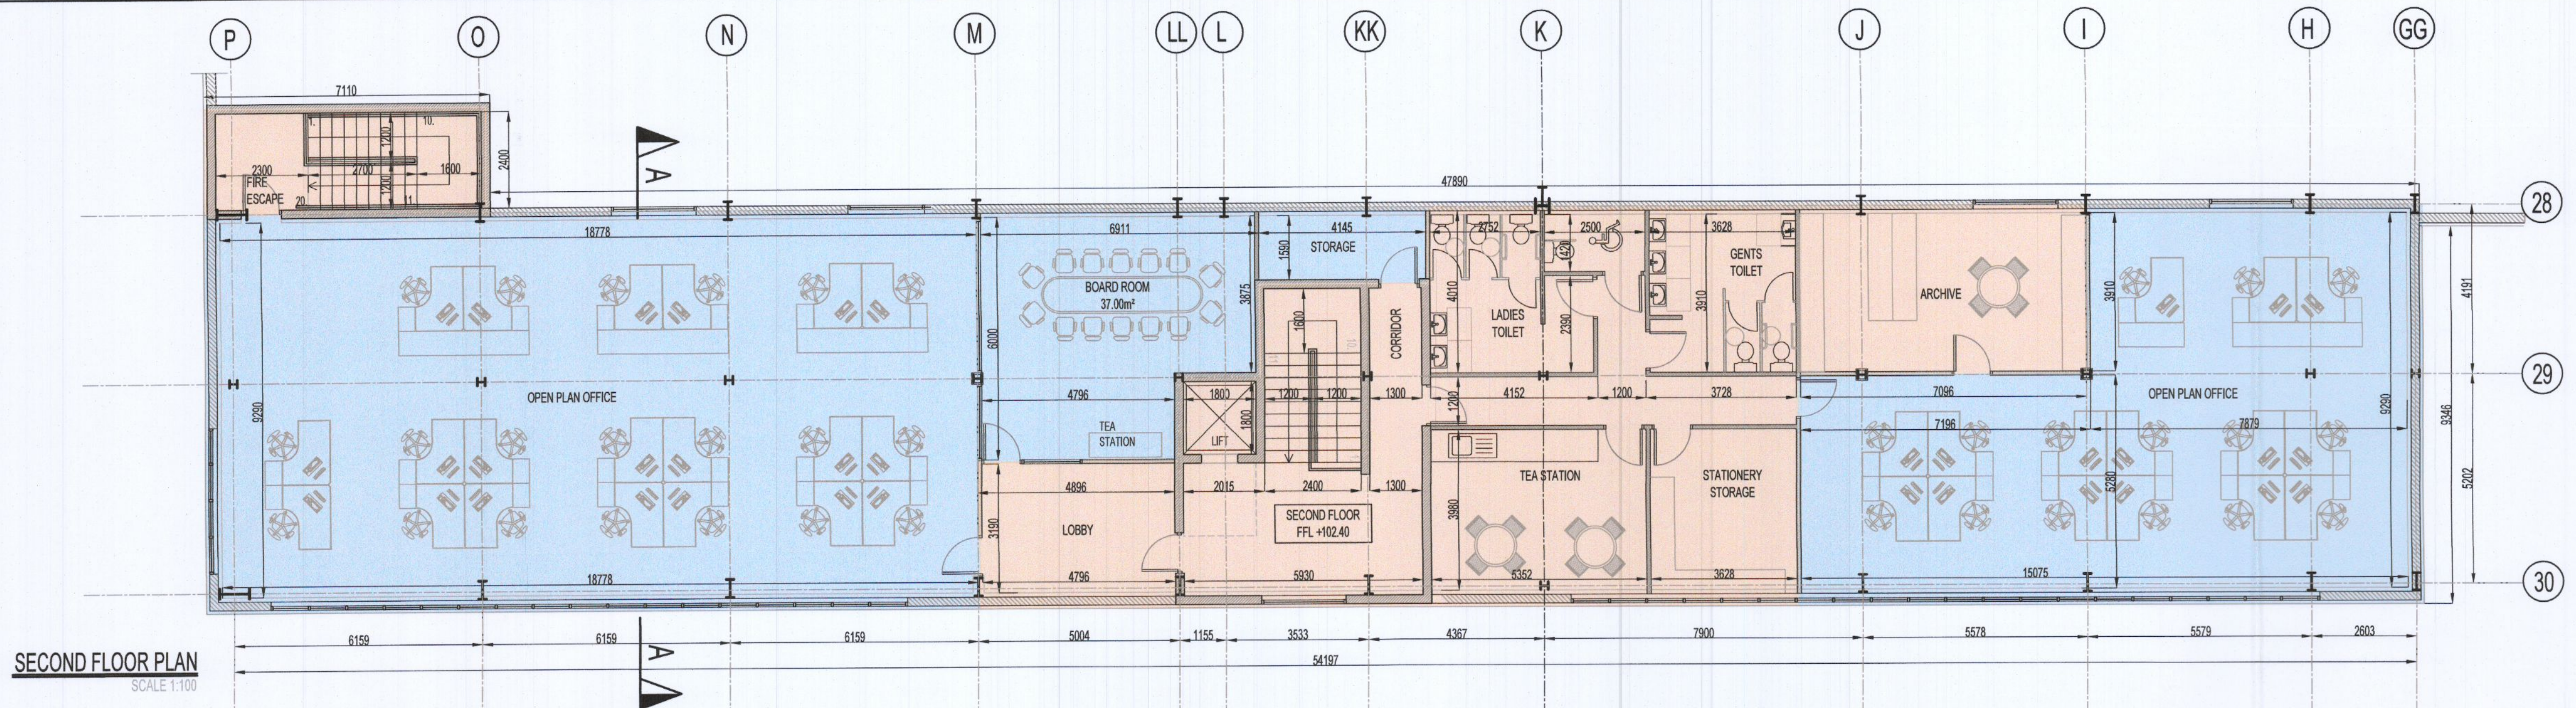

PERMITTED DRAWING
(PROVIDED FOR RECORD PURPOSES ONLY)
SDCC GRANTED REG. REF. SD21A/0140

PL2	13-10-2021	TK	PK	PK	ISSUED FOR PLANNING ADDITIONAL INFORMATION
PL1	18-05-2021	TK	PK	PK	ISSUED FOR PLANNING
Mark	Date	By	Chk.	App.	Revision
Drawing Status					
PLANNING A1					
Job Title					
WAREHOUSE DEVELOPMENT AT SITE R, JORDANSTOWN ROAD, AERODROME BUSINESS PARK RATHCOOLE, CO. DUBLIN					
Drawing Title					
ANCILLARY OFFICE ENLARGED FLOOR PLANS					
Architect/Client					
EXETER IRELAND PROPERTY IV C LIMITED					
KAVANAGH BURKE CONSULTING ENGINEERS					
Tel. 01 - 450 0694 Unit G3, Calmount Pk. Fax. 01 - 426 4340 Ballymount, Email: pkavanagh@kavanaghburke.ie Dublin 12.					
Drn	TK	Checked	PK	Approved	PK
Scales		1:100 @A1		Date	
				OCTOBER 2021	
Job No.	D1693	Drawing No.	GA-A04	Rev.	PL2

A1

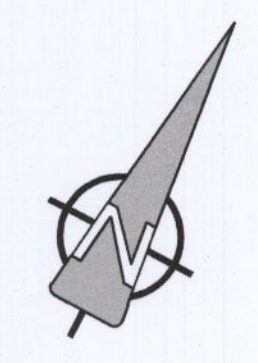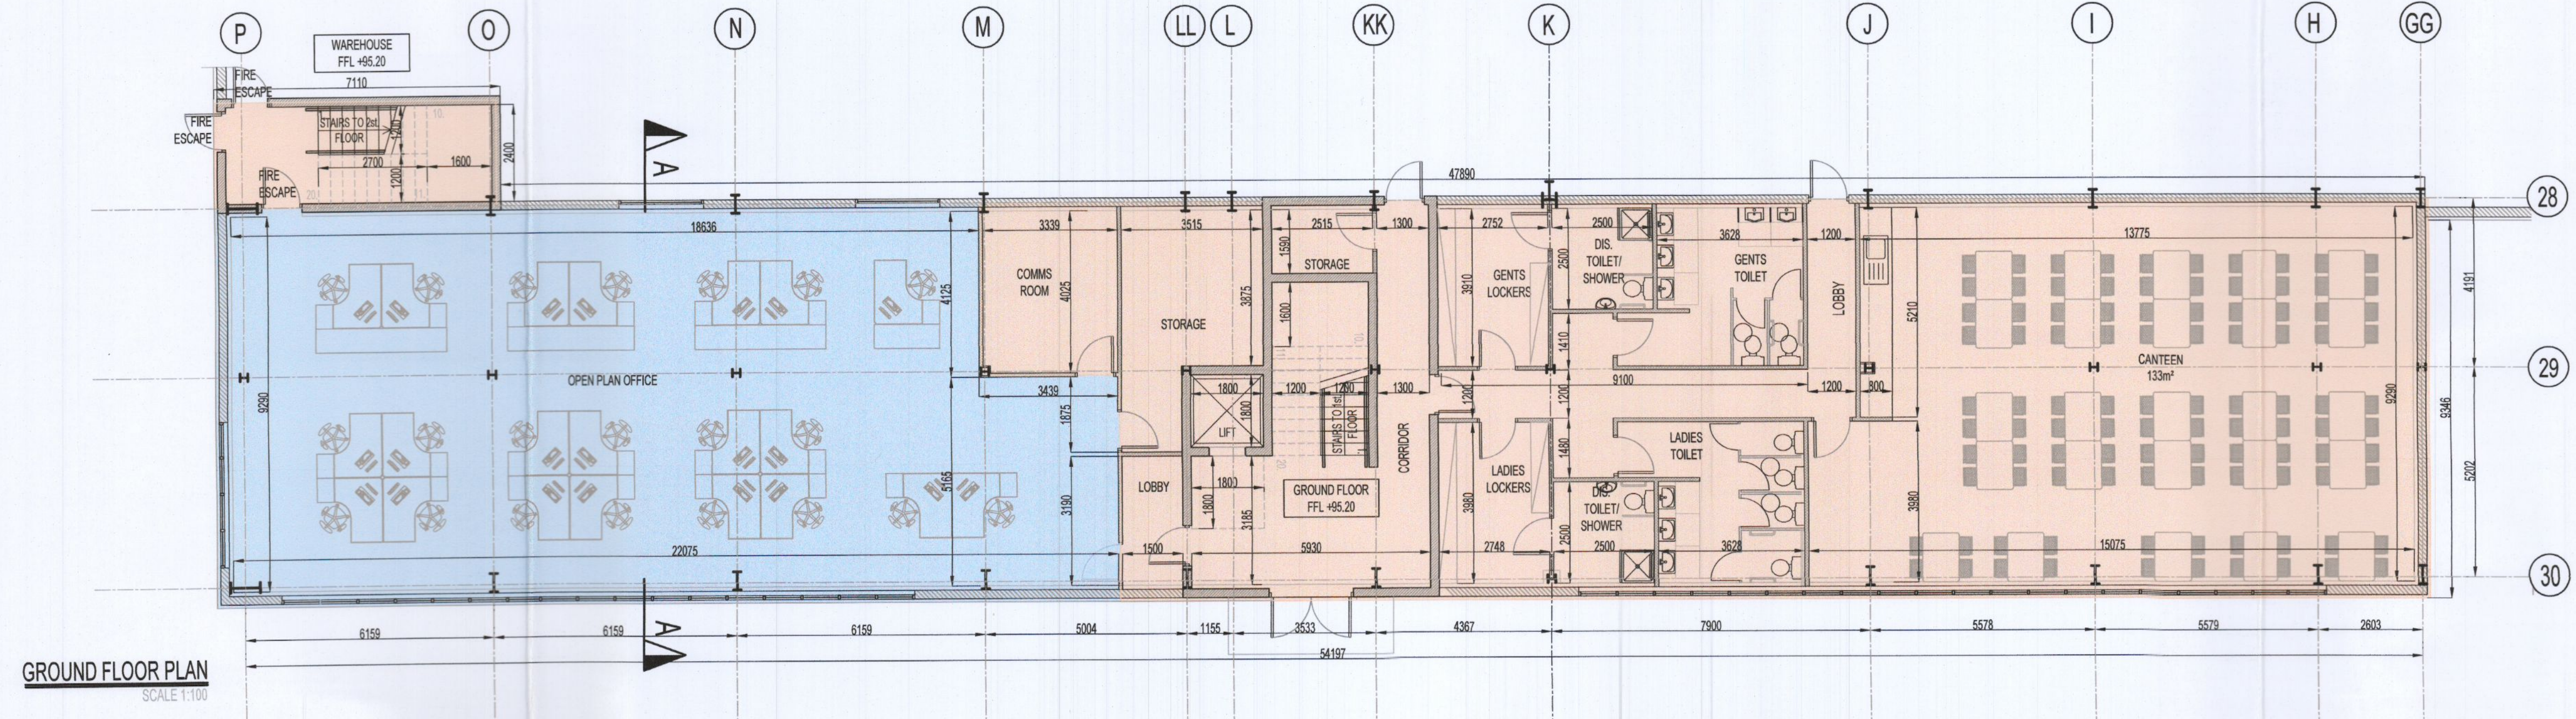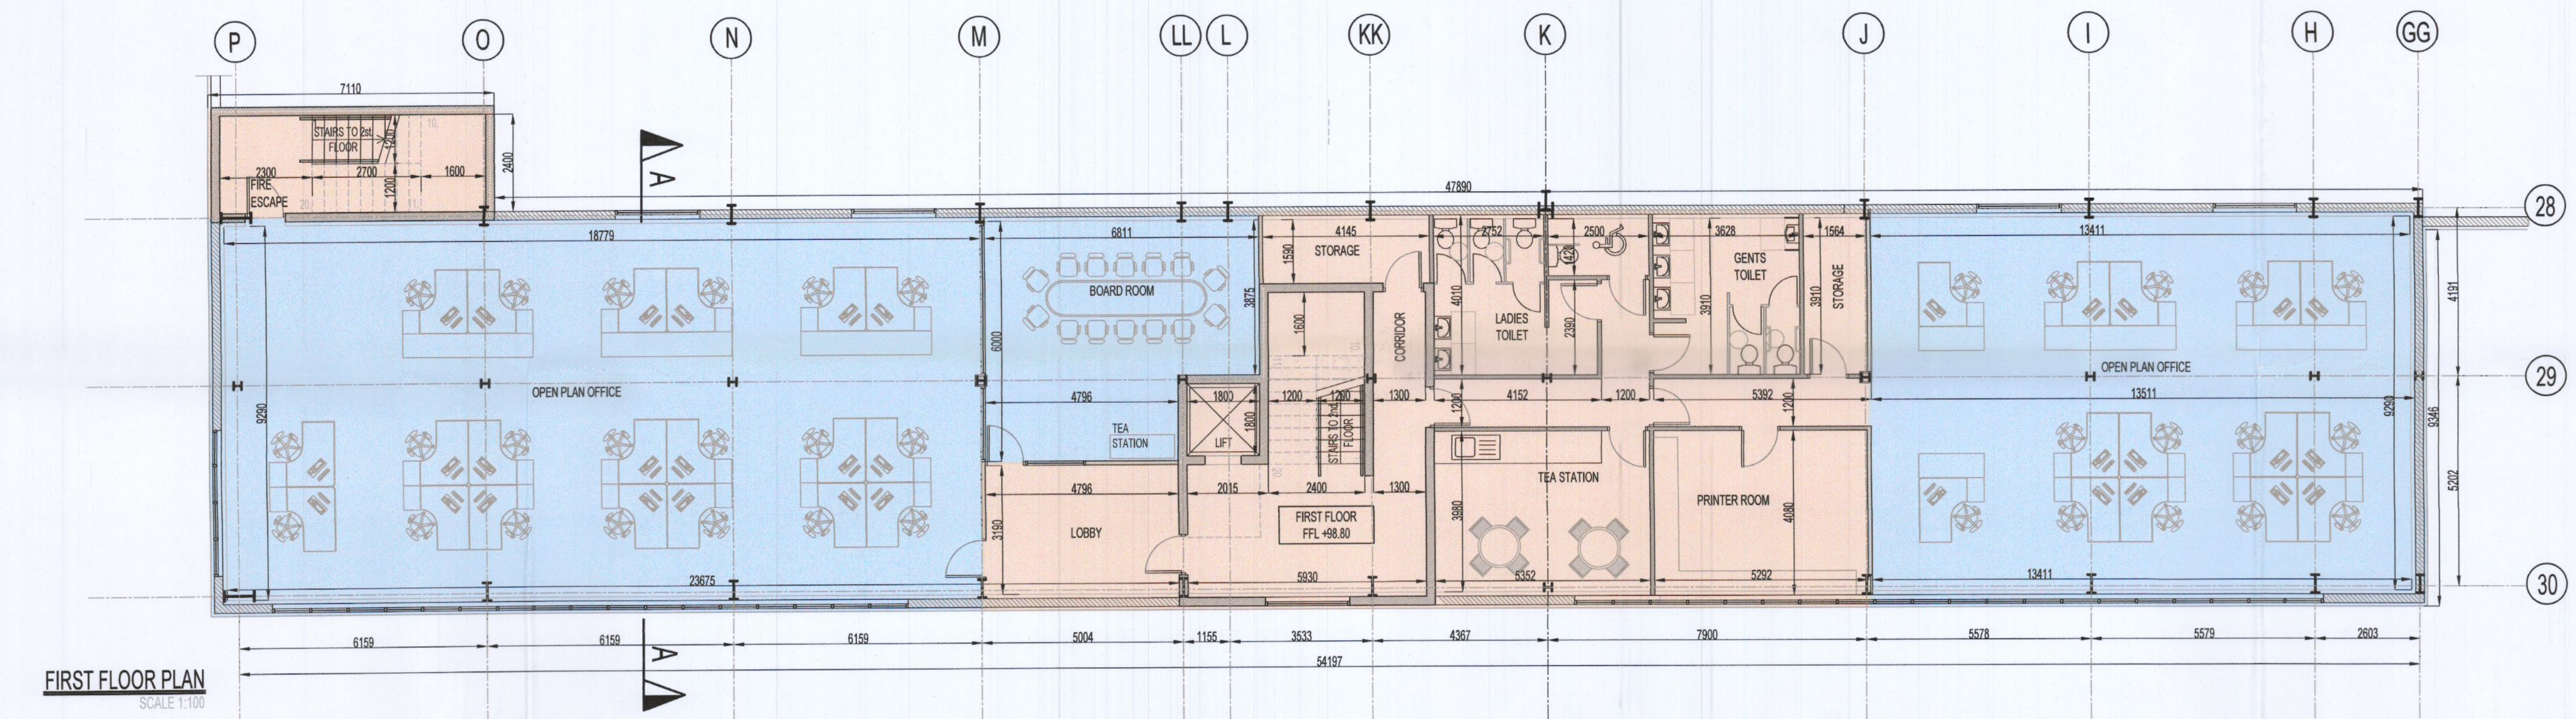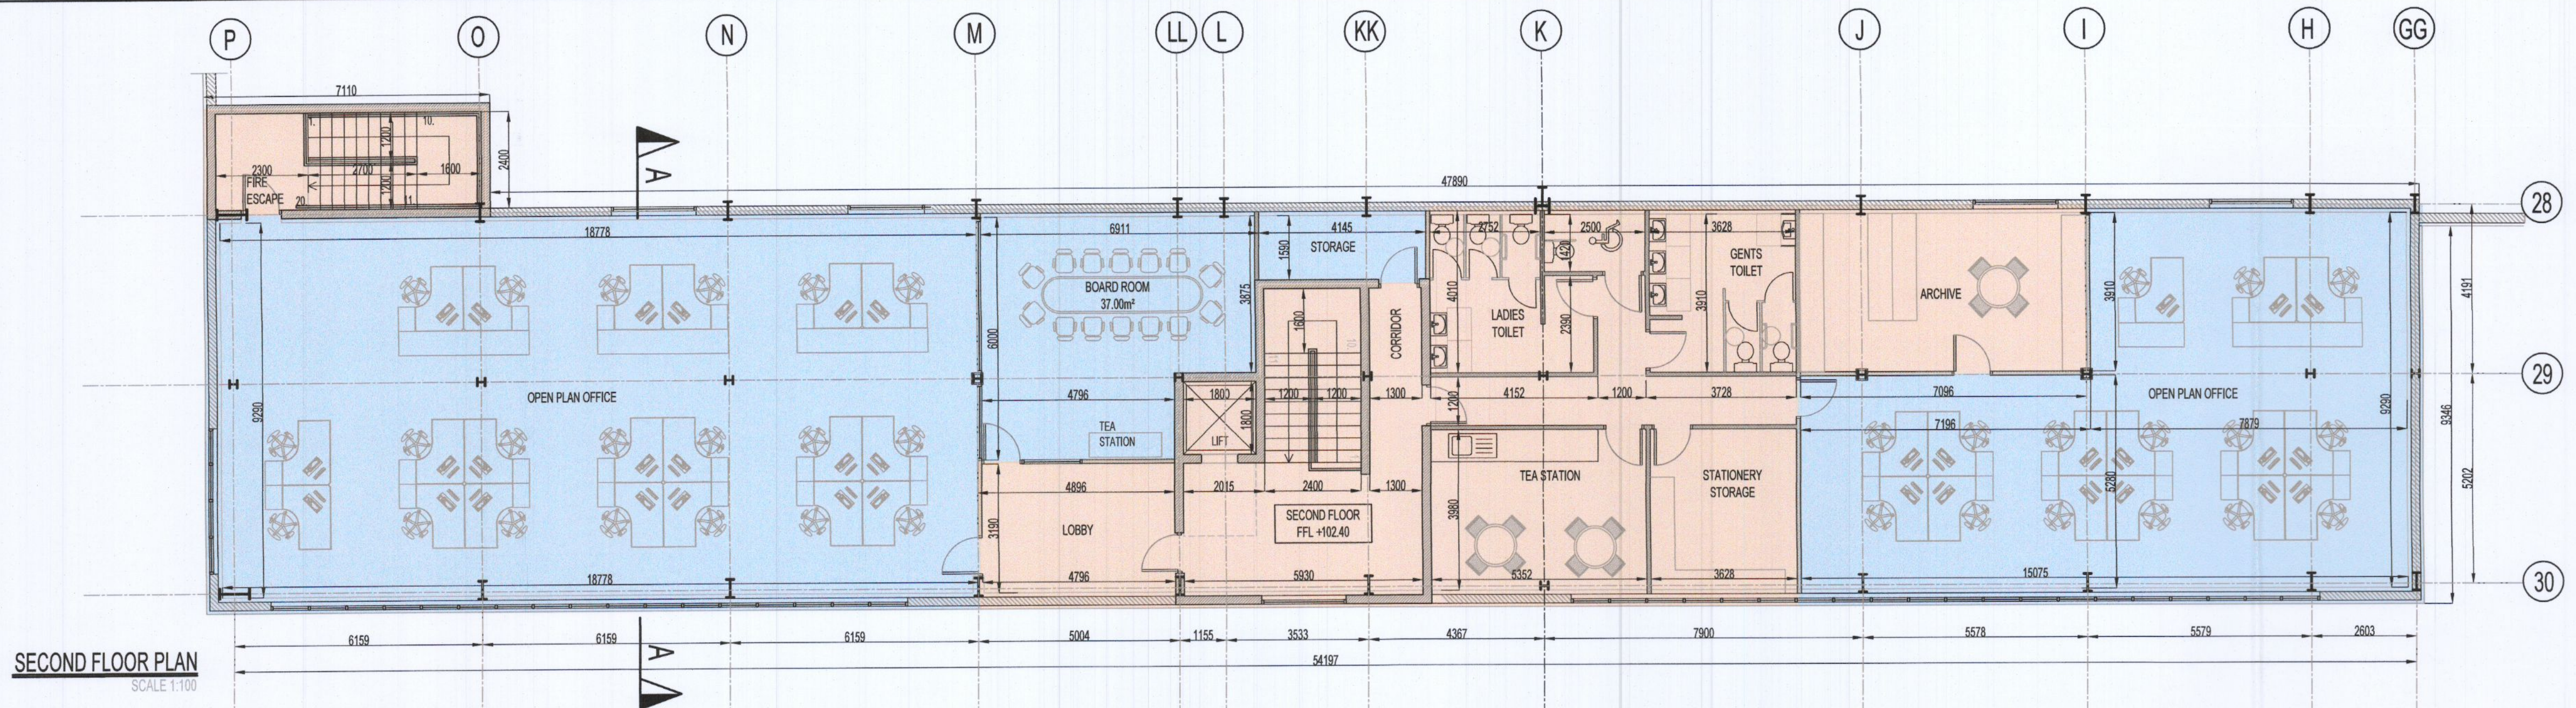

PERMITTED DRAWING
(PROVIDED FOR RECORD PURPOSES ONLY)
SDCC GRANTED REG. REF. SD21A/0140

PL2	13-10-2021	TK	PK	PK	ISSUED FOR PLANNING ADDITIONAL INFORMATION
PL1	18-05-2021	TK	PK	PK	ISSUED FOR PLANNING
Mark	Date	By	Chk.	App.	Revision
Drawing Status					
PLANNING A1					
Job Title					
WAREHOUSE DEVELOPMENT AT SITE R, JORDANSTOWN ROAD, AERODROME BUSINESS PARK RATHCOOLE, CO. DUBLIN					
Drawing Title					
ANCILLARY OFFICE ENLARGED FLOOR PLANS					
Architect/Client					
EXETER IRELAND PROPERTY IV C LIMITED					
KAVANAGH BURKE CONSULTING ENGINEERS					
Tel. 01 - 450 0694 Unit G3, Calmount Pk. Fax. 01 - 426 4340 Ballymount, Email: pkavanagh@kavanaghburke.ie Dublin 12.					
Drn	TK	Checked	PK	Approved	PK
Scales		1:100 @A1		Date	
				OCTOBER 2021	
Job No.	Drawing No.		Rev.		
D1693	GA-A04		PL2		