

No.	Description	Date
P1	ISSUED	11/04/2022
P2	ISSUED	27/04/2022
C1	PLANNING ISSUE	12/05/2022
C2	PLANNING ISSUE	18/05/2022
C3	PLANNING ISSUE	23/05/2022
P3	DRAINAGE PLAN UPDATED	07/06/2022
C4	PLANNING ISSUE	18/07/2022
C5	PLANNING ISSUE	19/07/2022
C6	PLANNING ISSUE	25/07/2022

### PLANNING DRAWINGS

Client: HOSTOSIX LIMITED

Property Address:

Unit 55 Broomhill Industrial Estate,  
 Tallaght Dublin 24

Drawing Name:  
 Proposed Drawings  
 Ground and First Floor Plan

Project Number: 2021/110L


Date: 19/07/2022

Drawn by: R Burke


Checked by: C Deery

Drawing No: 2021.110L.PP.100

Scale: A1 @ 1:100

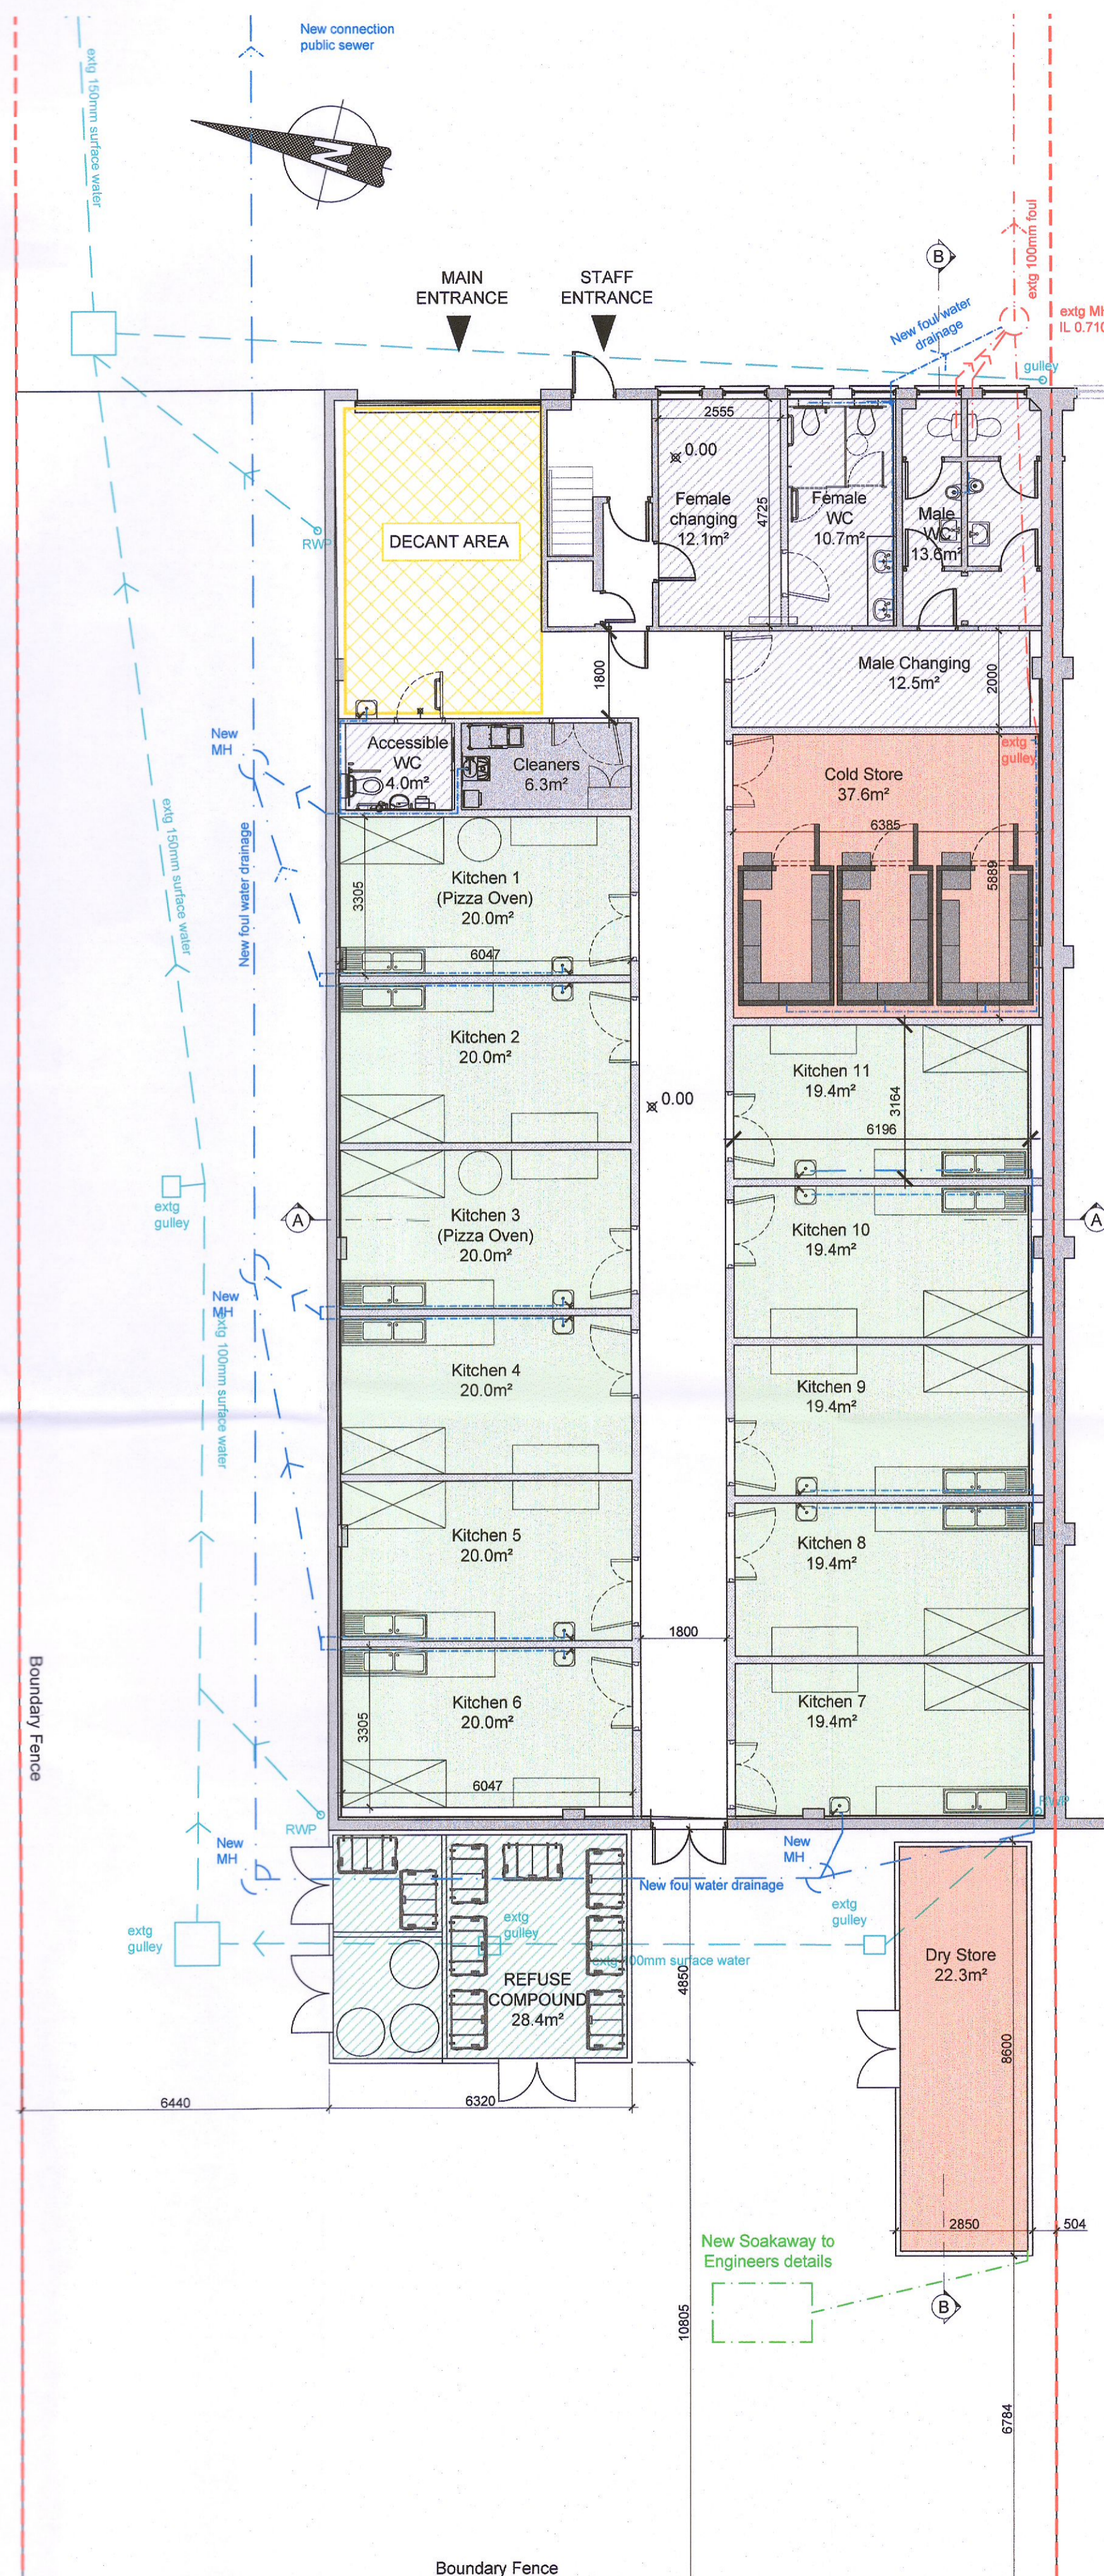

Ground Floor  
 Scale - A1 @ 1:100

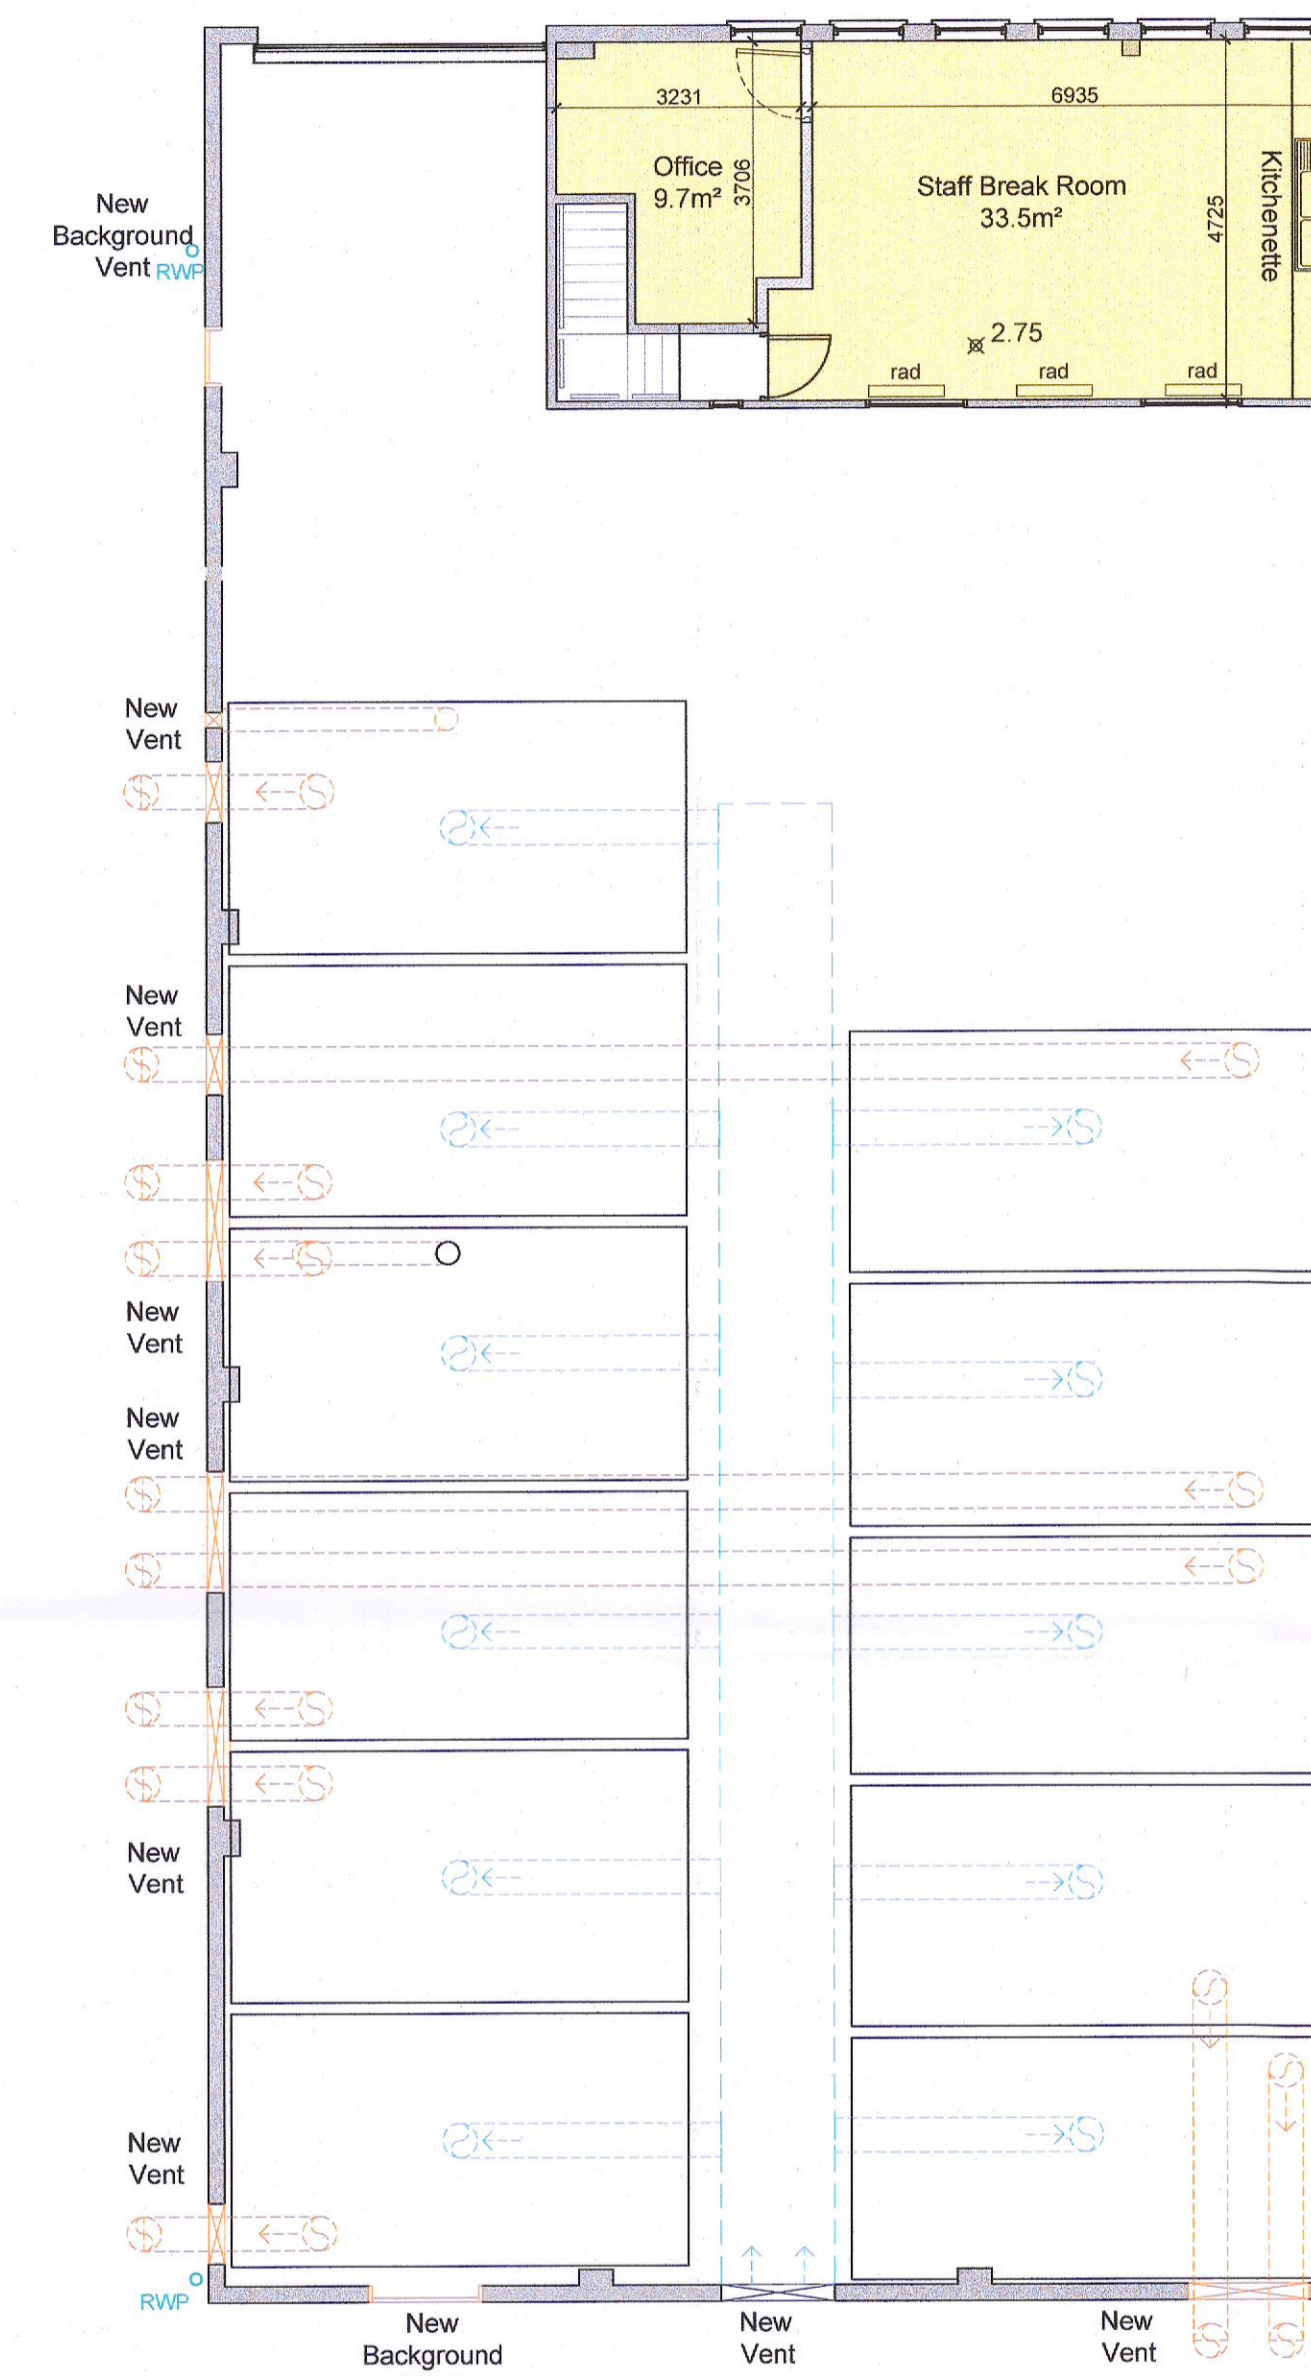

First Floor  
 Scale - A1 @ 1:100

