




Front Elevation (East)
Scale - A1 @ 1:100

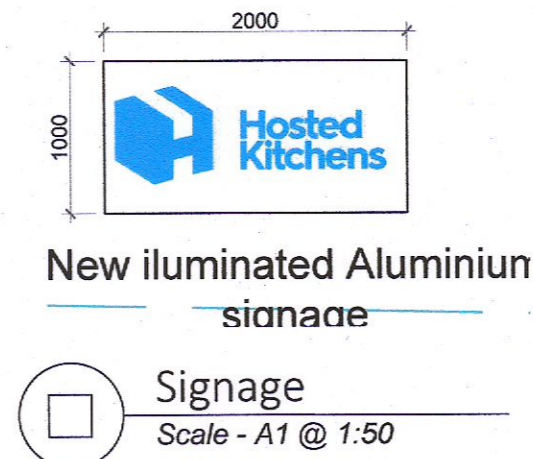


Signage
Scale - A1 @ 1:50

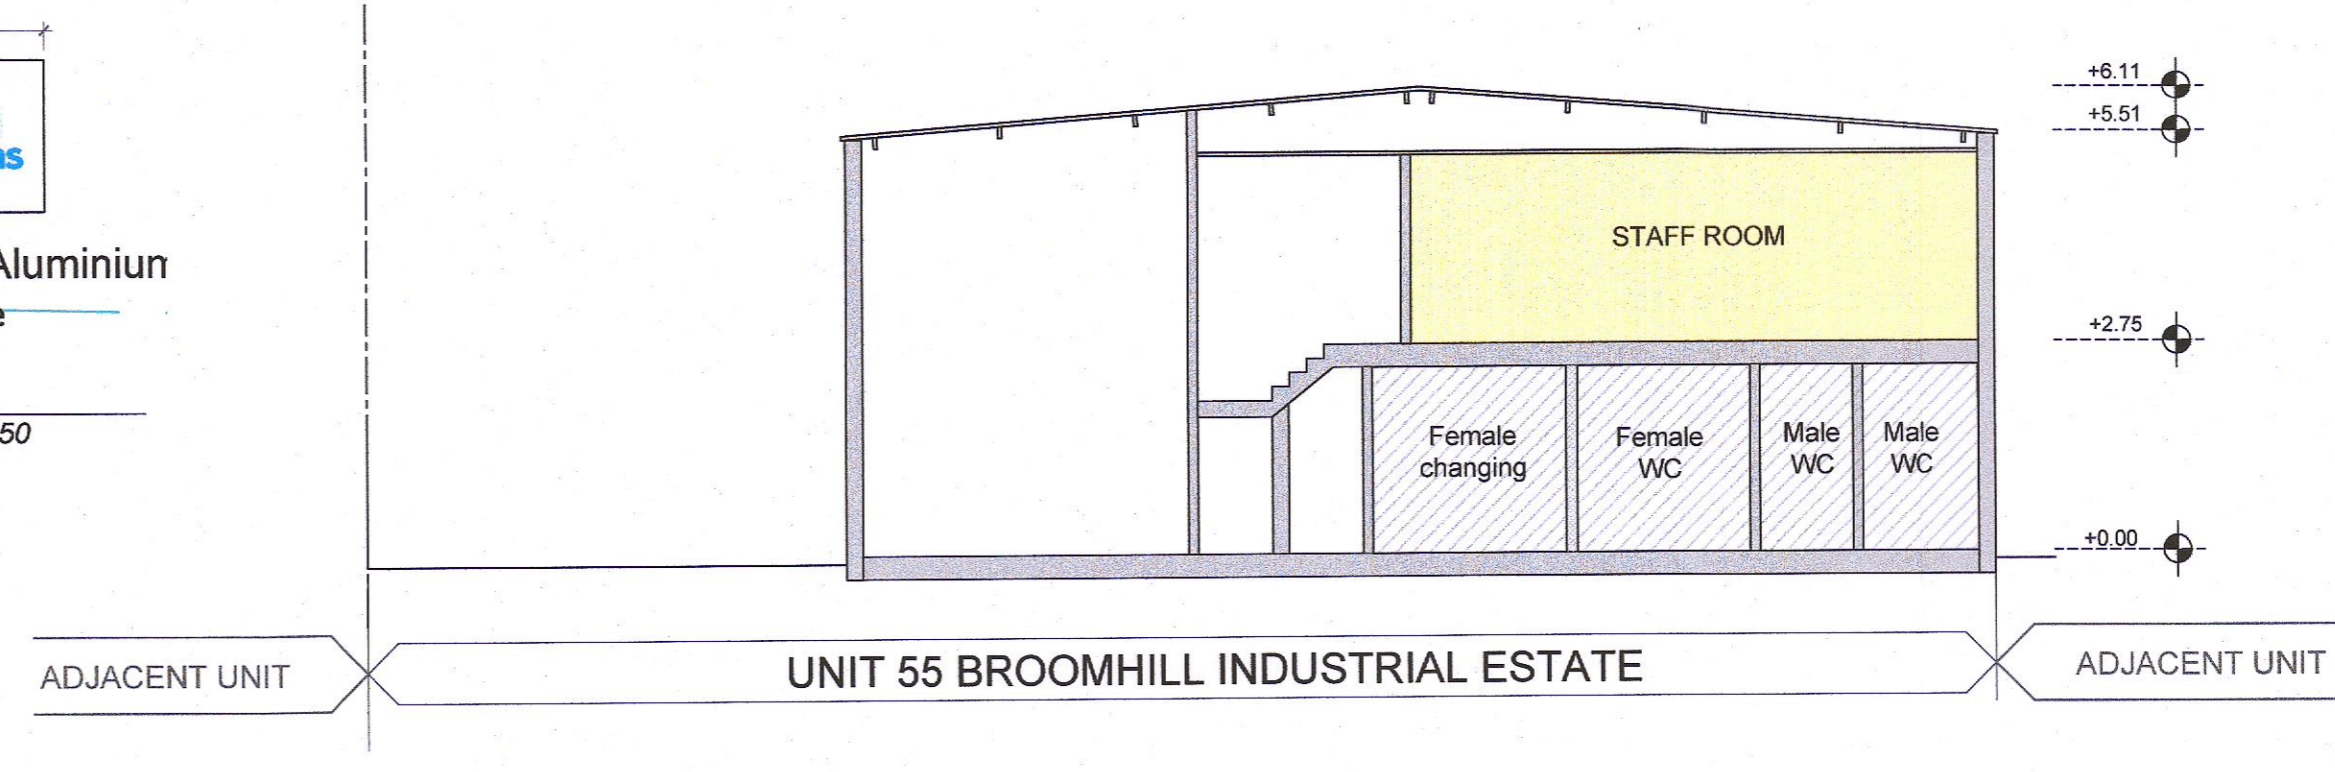


Section A-A
Scale - A1 @ 1:100

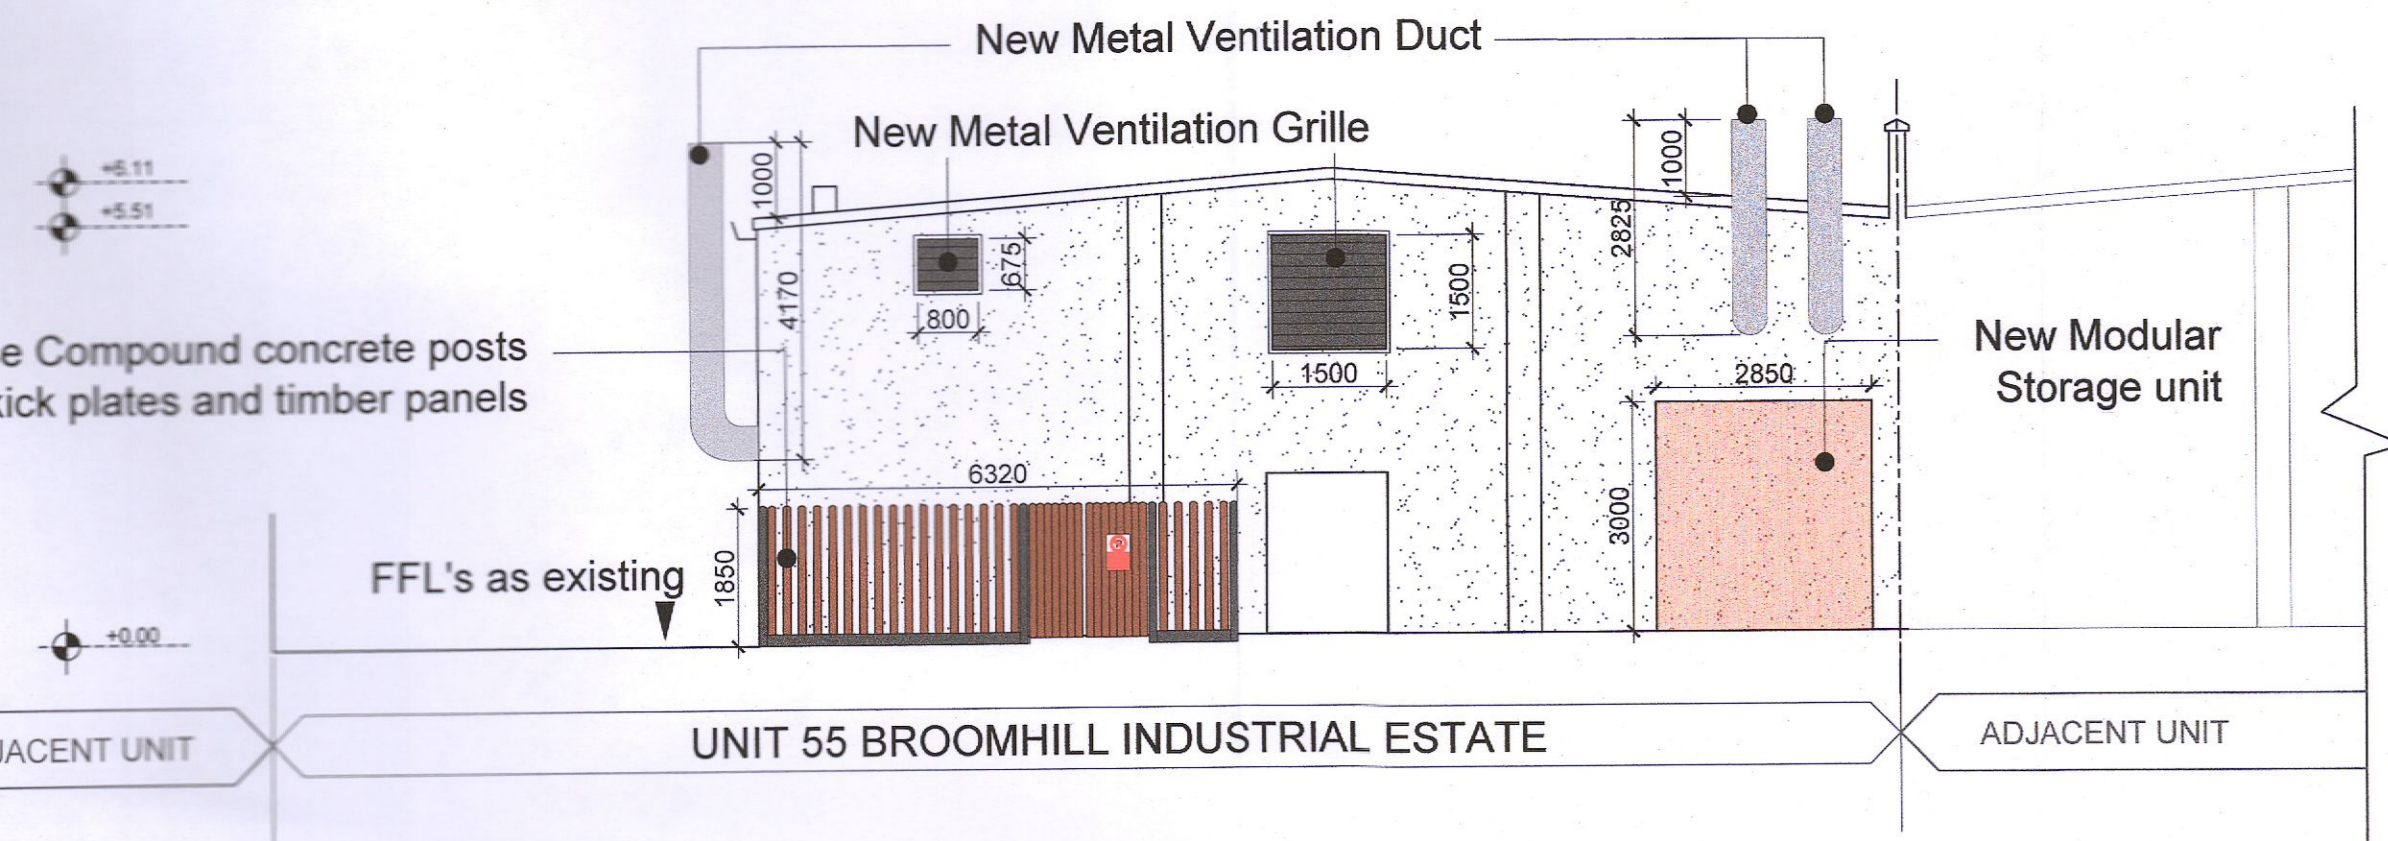


Rear Elevation (West)
Scale - A1 @ 1:100

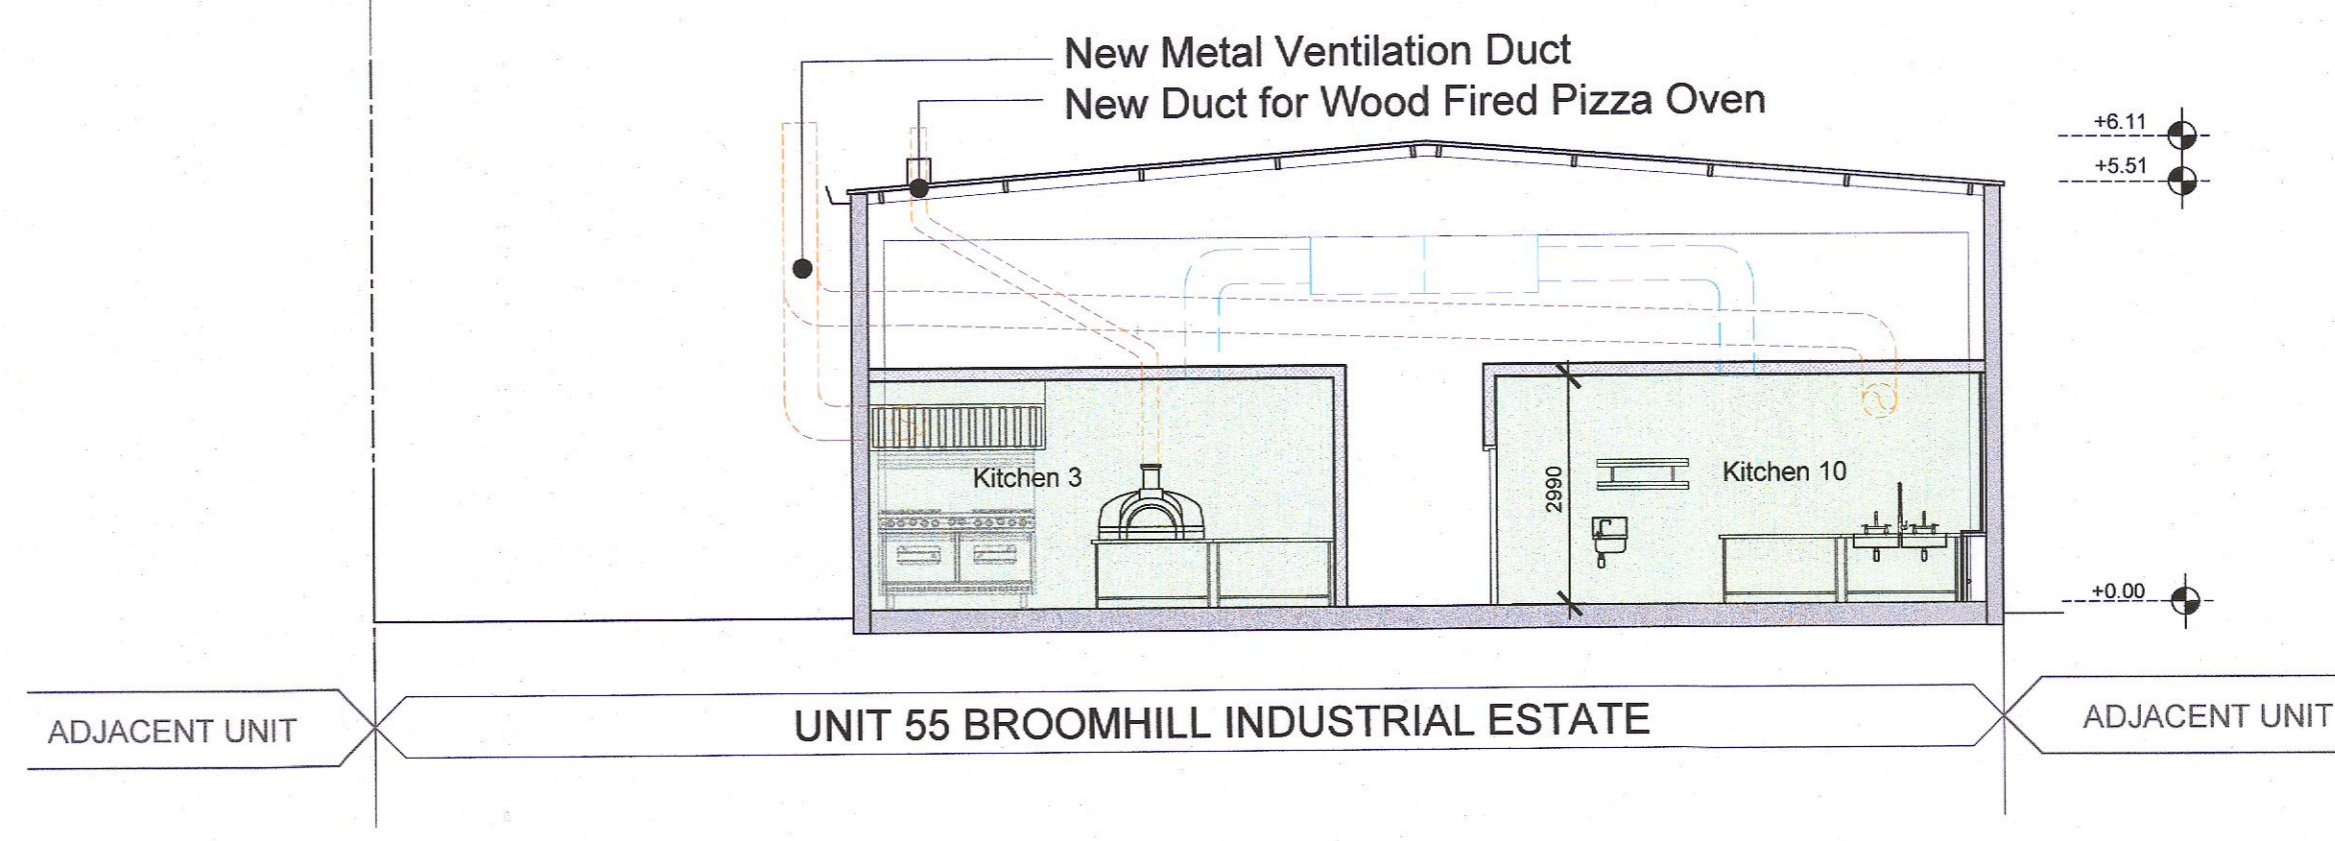


Section B-B
Scale - A1 @ 1:100

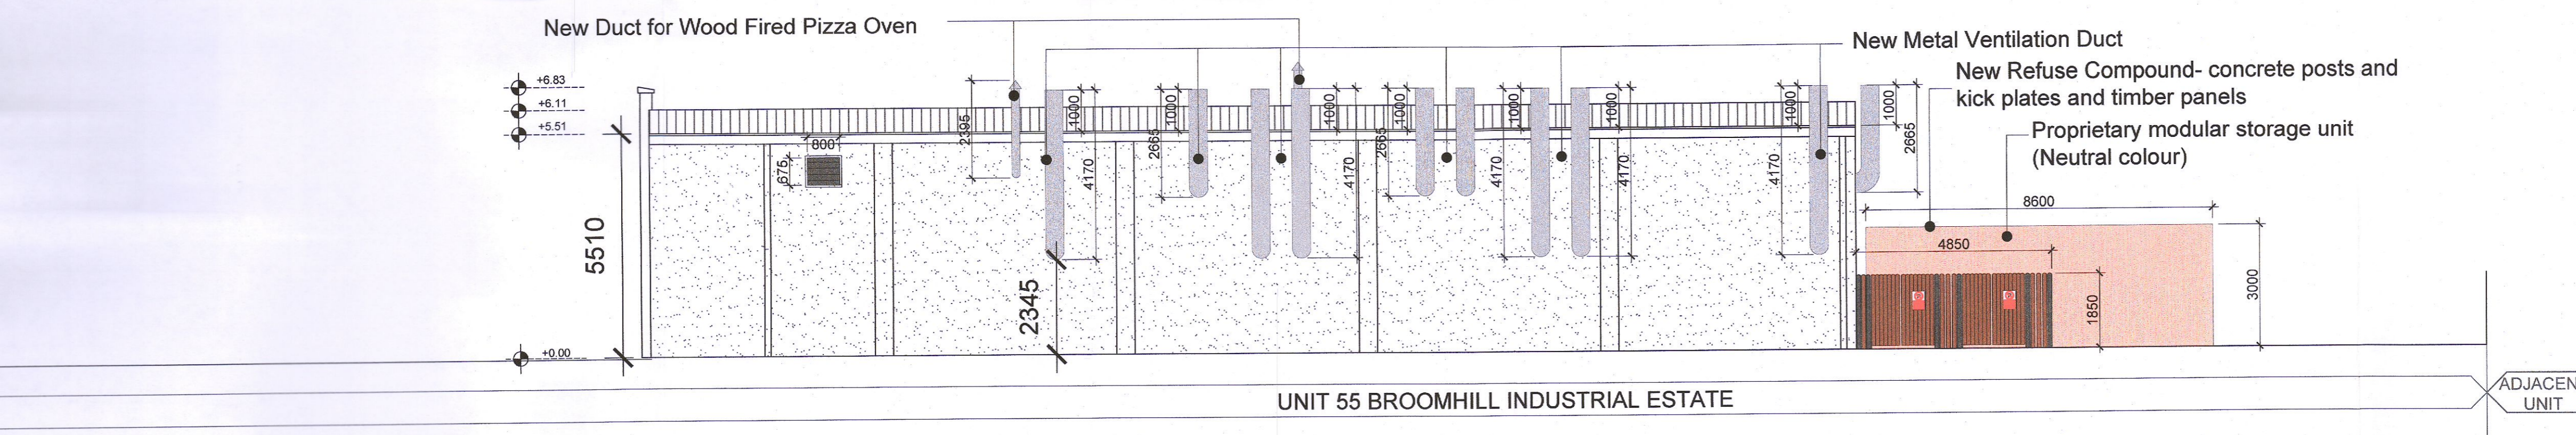

Side Elevation (North)
Scale - A1 @ 1:100

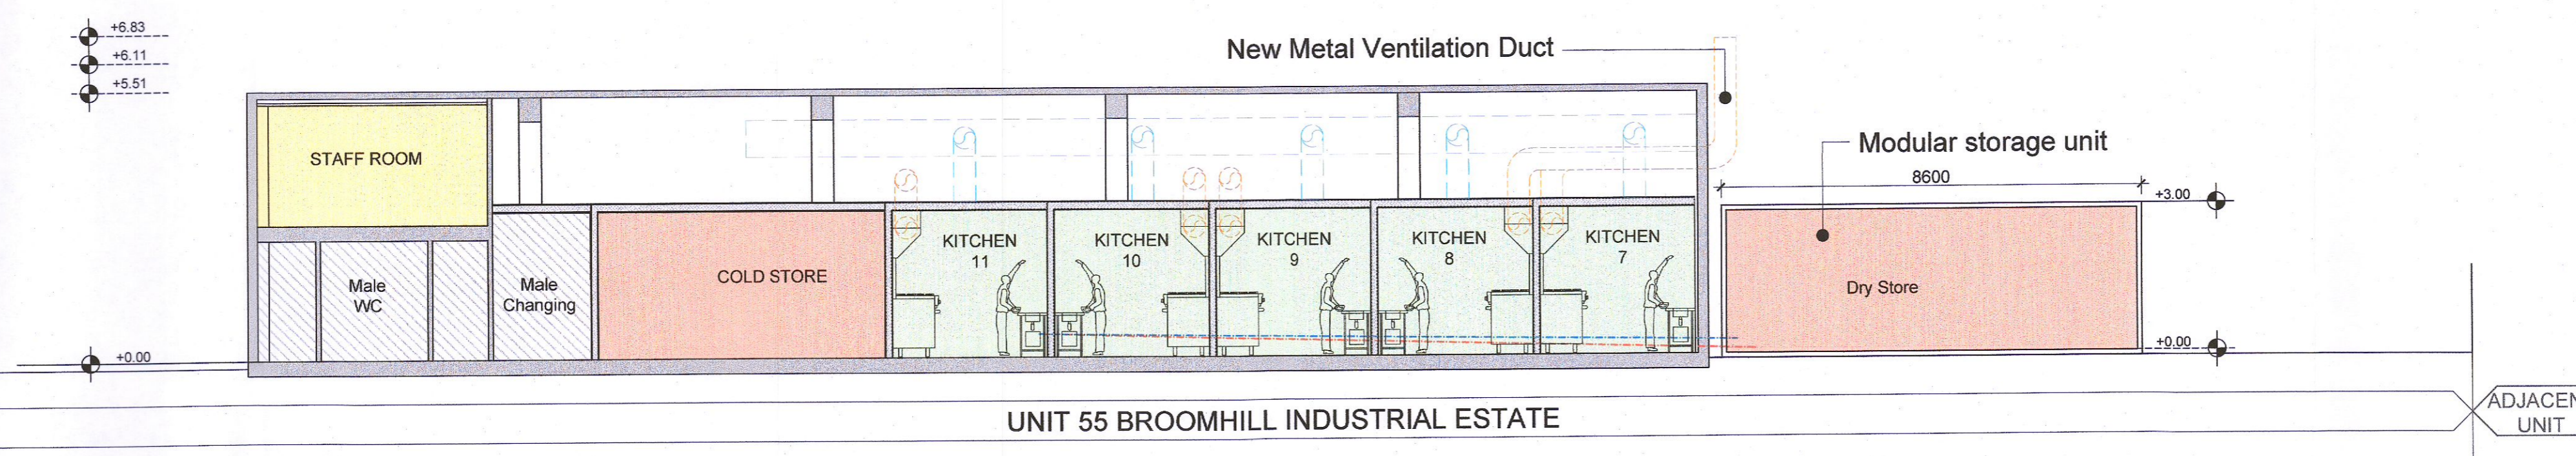

Section C-C
Scale - A1 @ 1:100

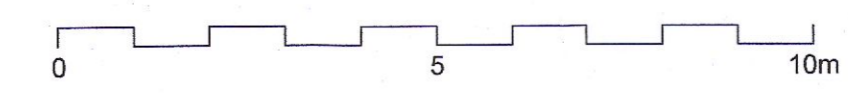

Real Estate Consulting

15 Herbert Place, Dublin 2, Ireland

E: info@logical.ie

W: www.logical.ie

T: 01 443 4155

M: 087 0505 986



No.	Description	Date
P1	ISSUED	11/04/2022
P2	ISSUED	27/04/2022
C1	PLANNING ISSUE	12/05/2022
C2	PLANNING ISSUE	18/05/2022
C3	PLANNING ISSUE	18/07/2022
C4	PLANNING ISSUE	19/07/2022
C5	PLANNING ISSUE	25/07/2022

PLANNING DRAWINGS

Client: HOSTOSIX LIMITED

Property Address:

Unit 55 Broomhill
Industrial Estate Dublin 24

Drawing Name:
Proposed Drawings
Elevations & Sections

Project Number: 2021/110L

Date: 19/07/2022

Drawn by: R Burke

Checked by: C Deery

Drawing No: 2021.110L.PP.200

Scale: Various @ A1