





**Real Estate Consulting**

15 Herbert Place, Dublin 2, Ireland


E: info@logical.ie  
W: www.logical.ie  
T: 01 443 4155  
M: 087 0505 986

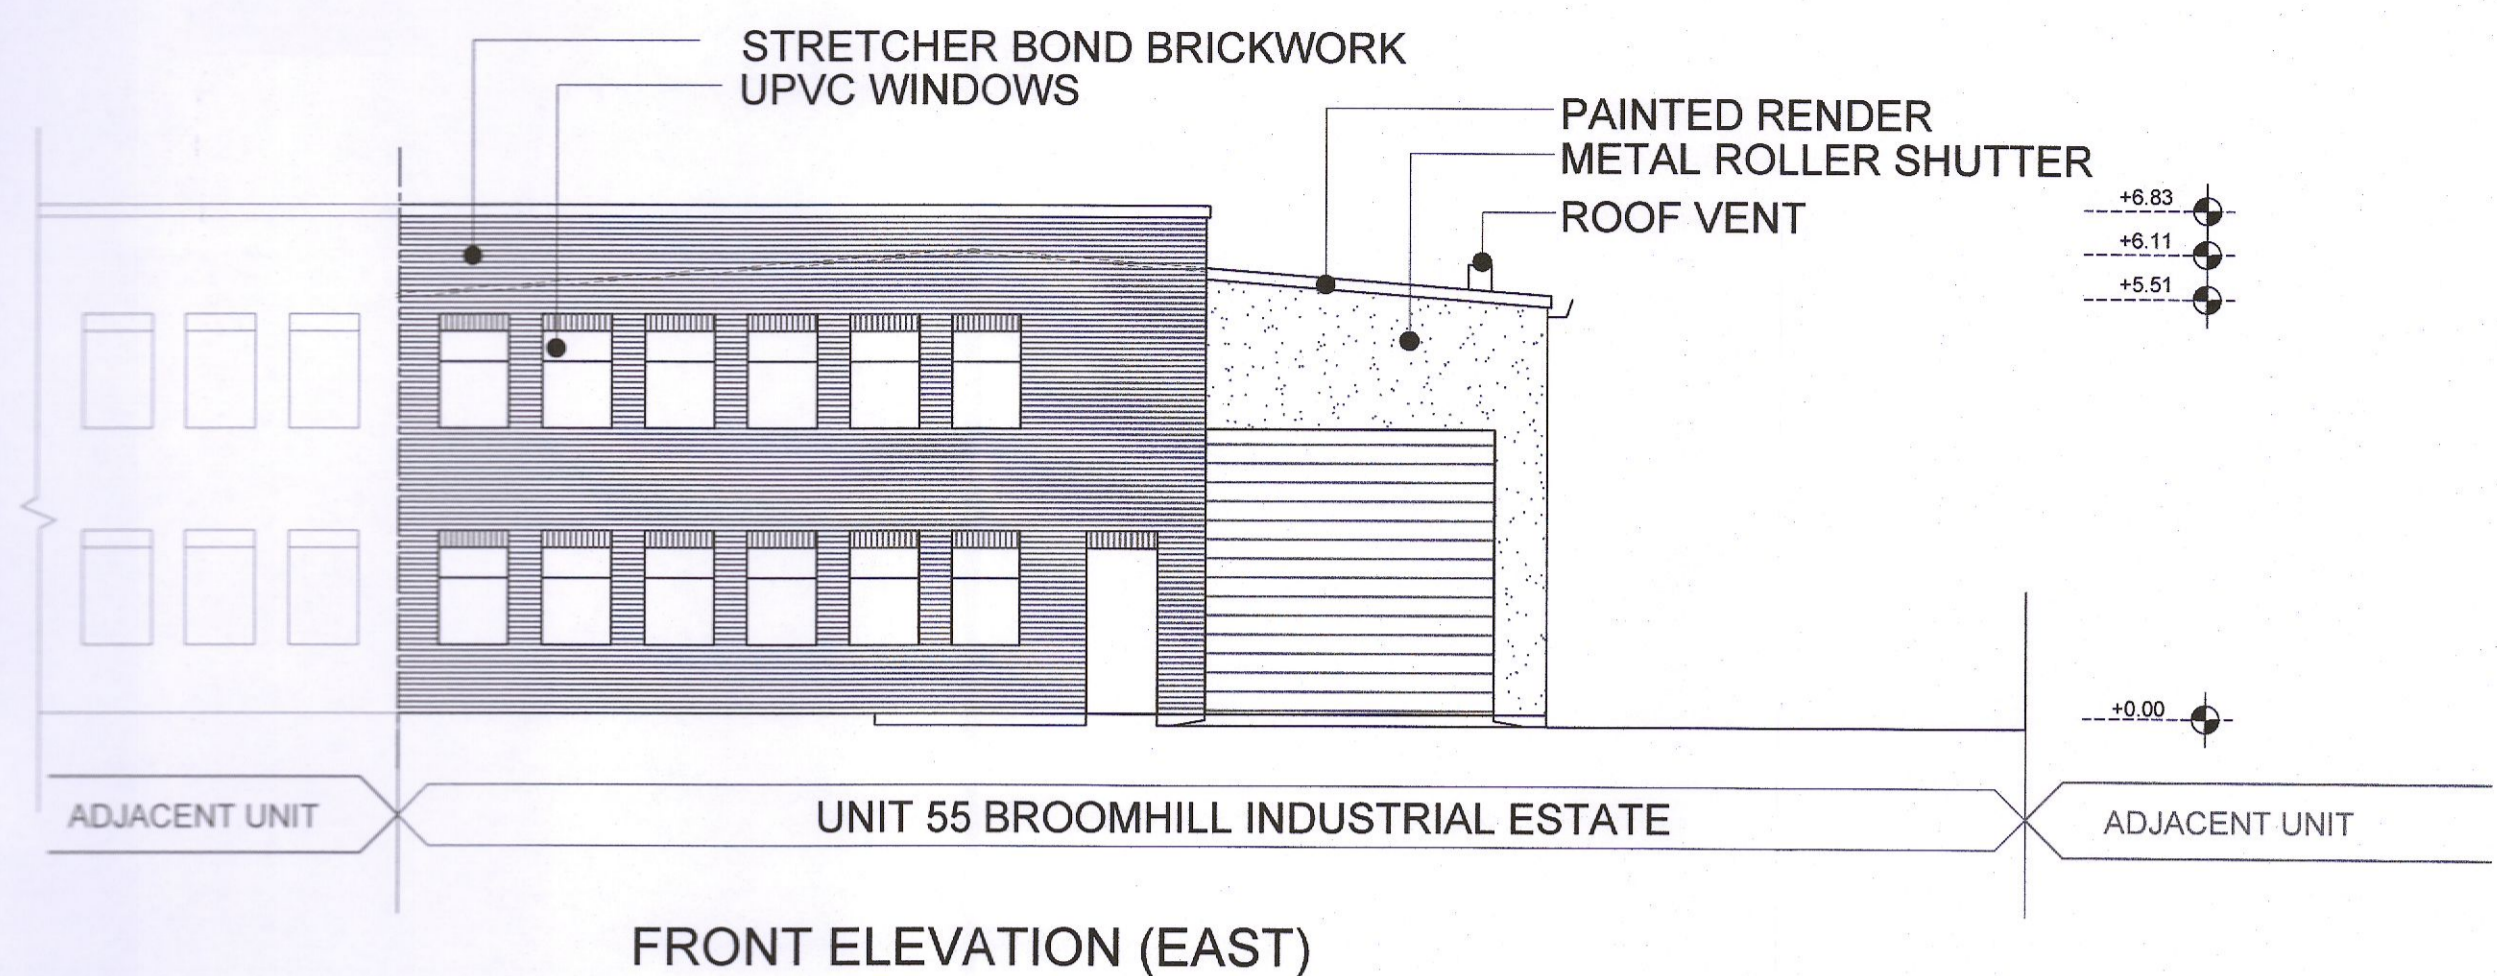


Front Elevation (East)  
Scale - A1 @ 1:100

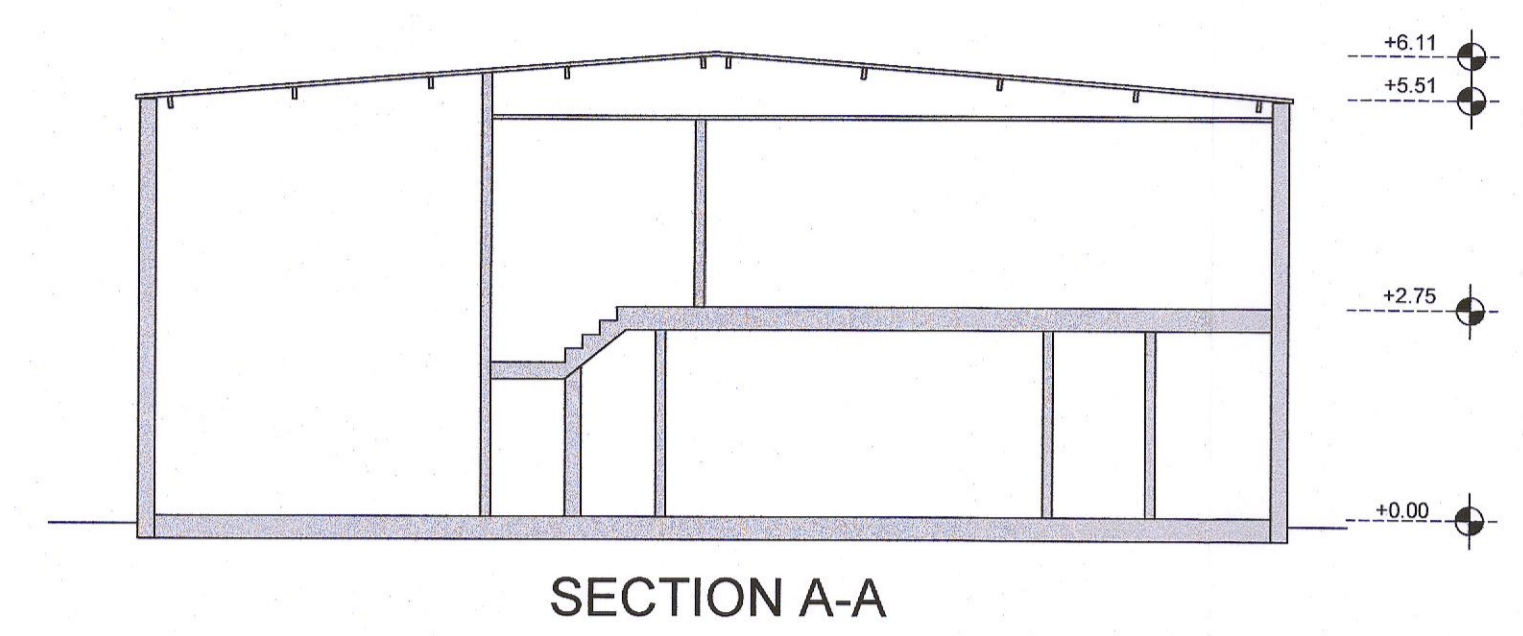


Section A-A  
Scale - A1 @ 1:100

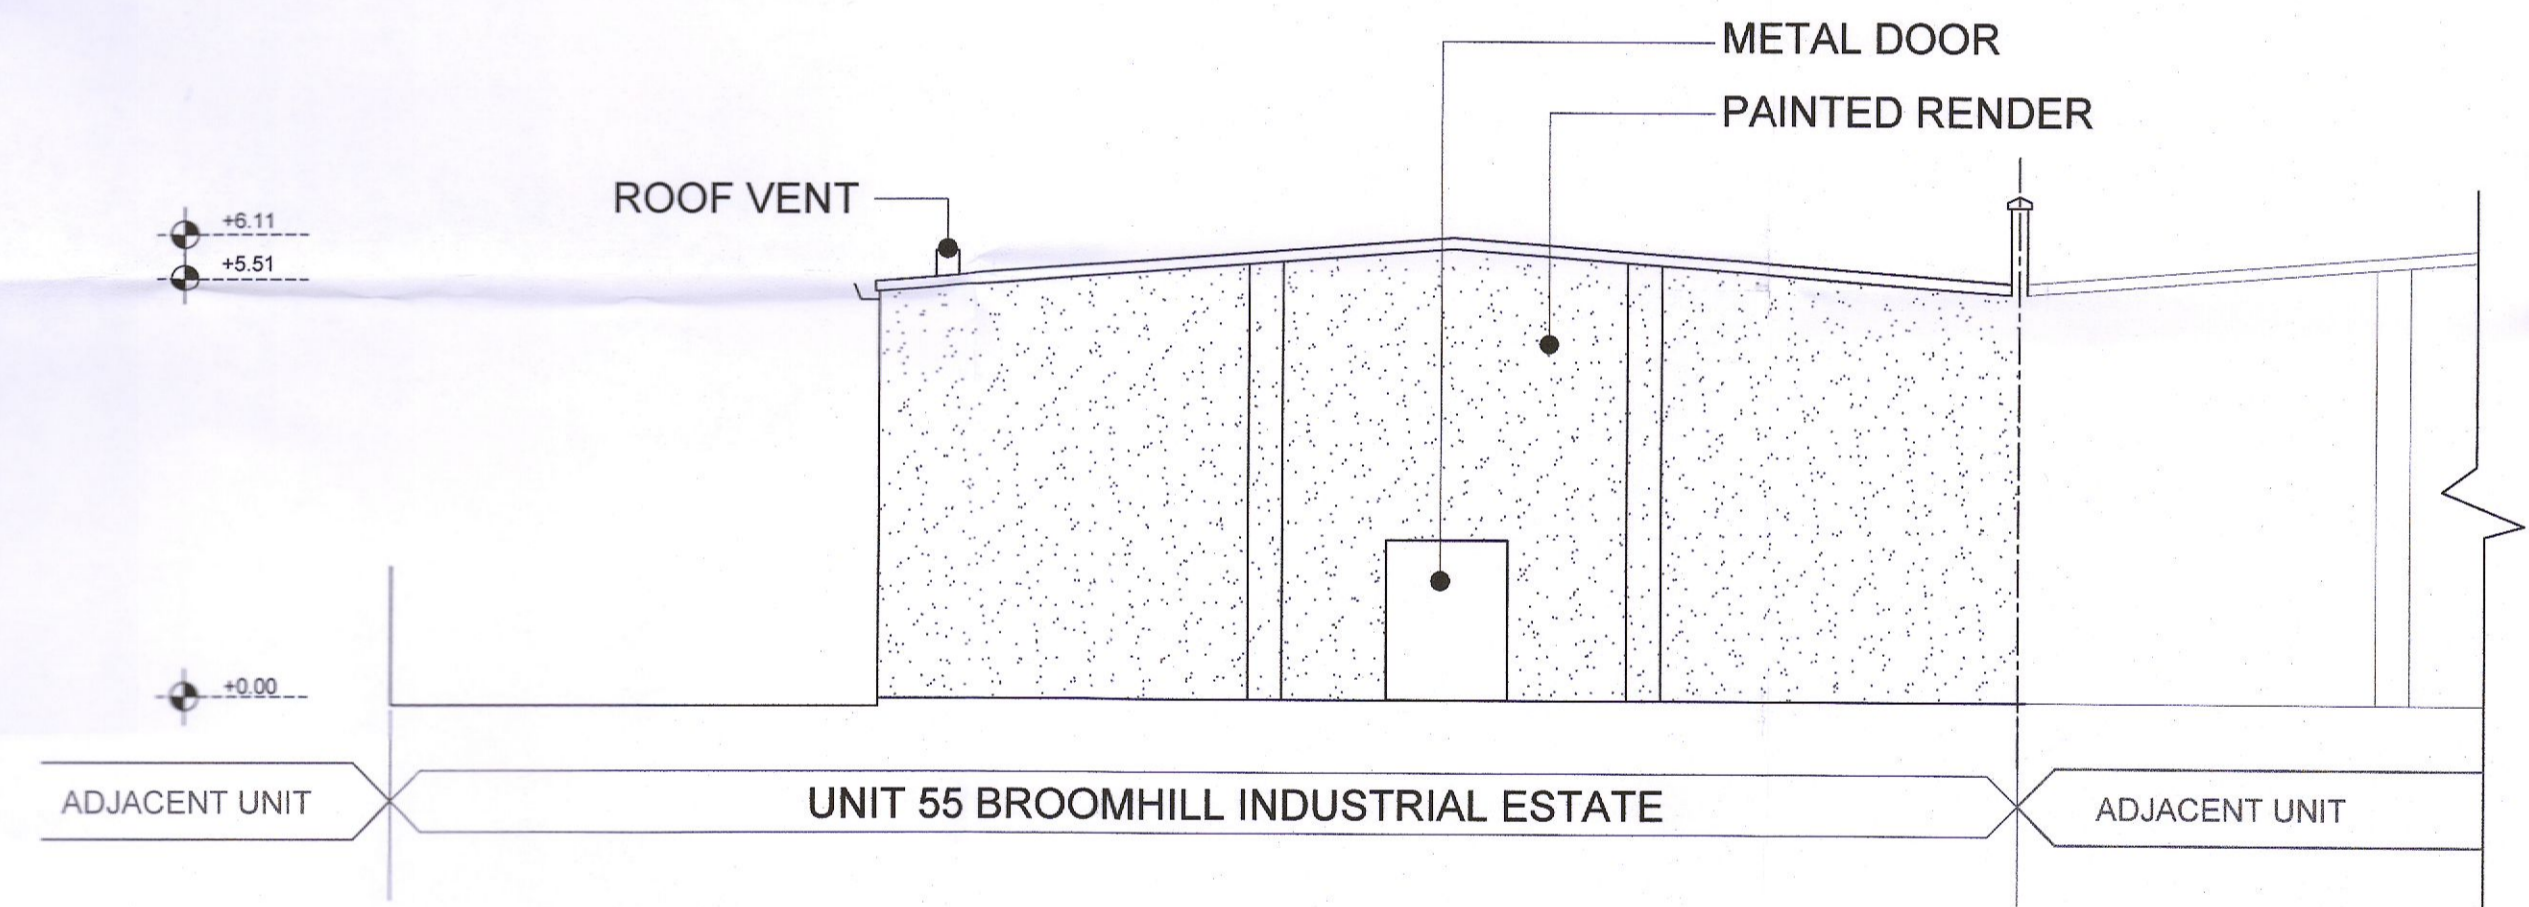


Rear Elevation (West)  
Scale - A1 @ 1:100

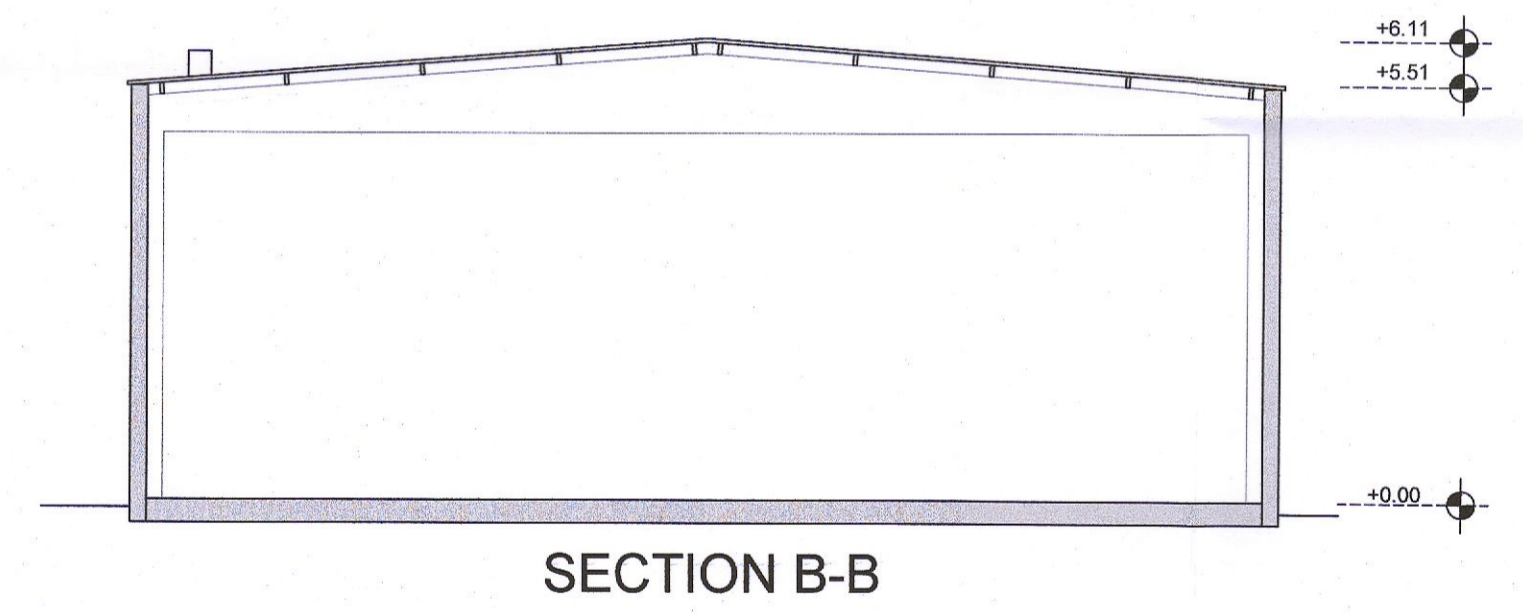

Section B-B  
Scale - A1 @ 1:100

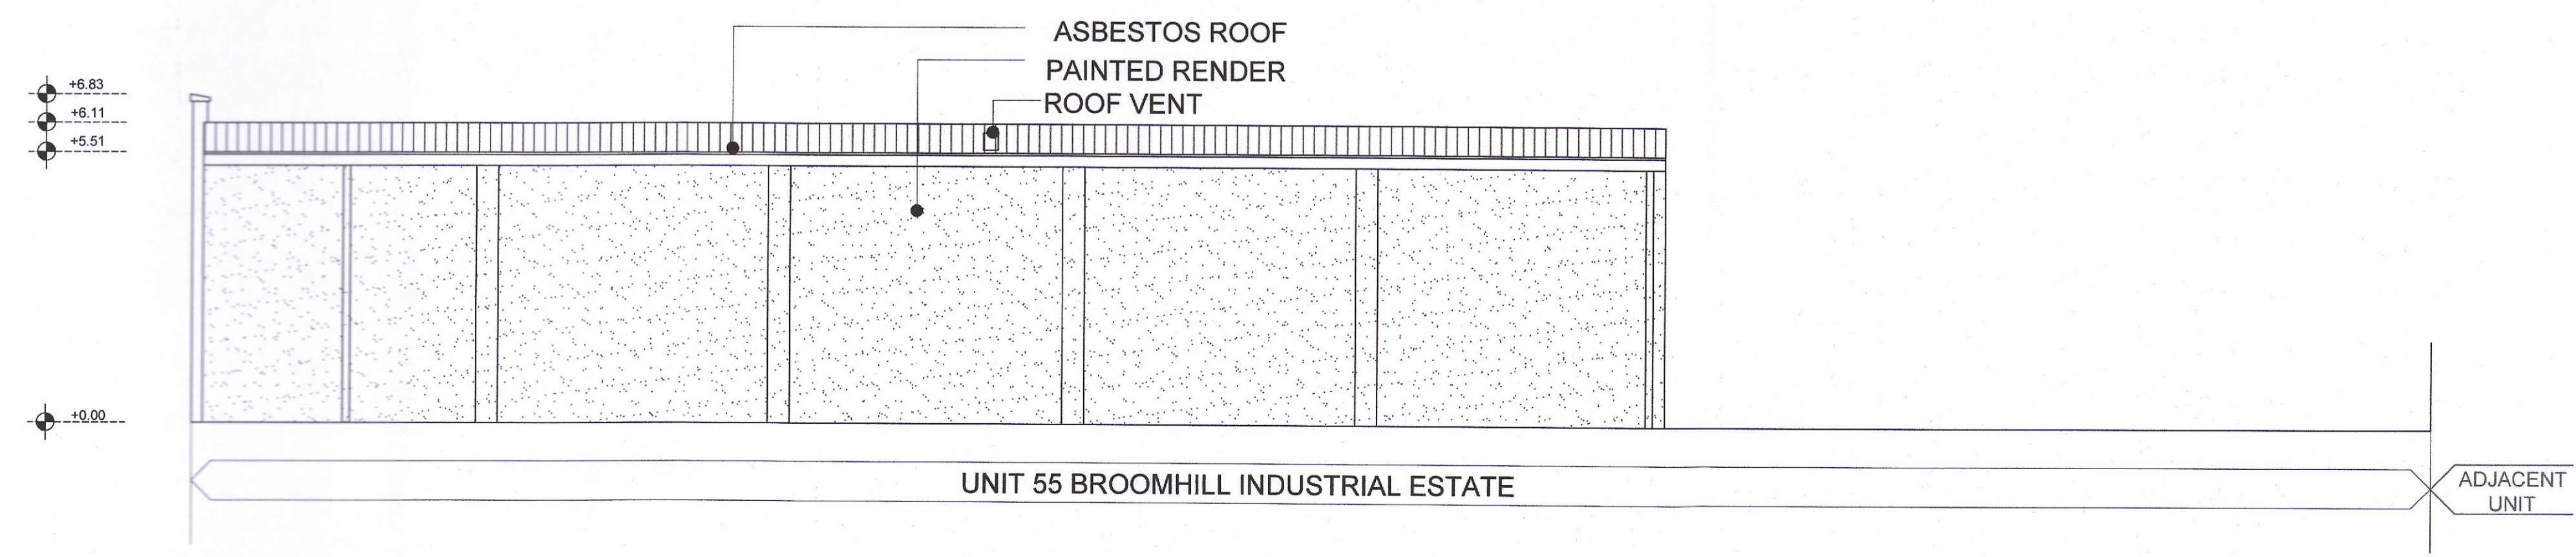


Side Elevation (North)  
Scale - A1 @ 1:100

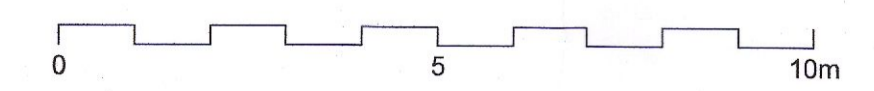

No.	Description	Date
P1	ISSUED	11/04/2022
C1	PLANNING ISSUE	12/05/2022
C2	PLANNING ISSUE	18/05/2022
C3	PLANNING ISSUE	23/05/2022
C4	PLANNING ISSUE	19/07/2022

**PLANNING DRAWINGS**

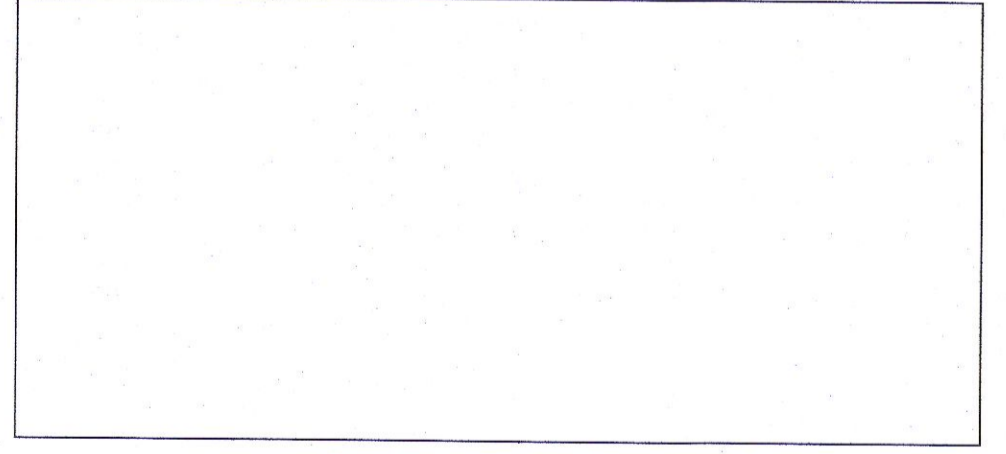

Client: HOSTOSIX LIMITED  
Property Address:  
  
Unit 55 Broomhill  
Industrial Estate Tallaght  
Dublin 24

Drawing Name: Existing Drawings Elevations & Sections	
Project Number:	2021/110L
Date:	18/07/2022
Drawn by:	R Burke
Checked by:	C Deery
Drawing No:	2021.110L.SV.002
Scale:	A1 @ 1:100