




**PROPOSED DEVELOPMENT AT MAIN STREET,
RATHCOOLE, CO. DUBLIN**

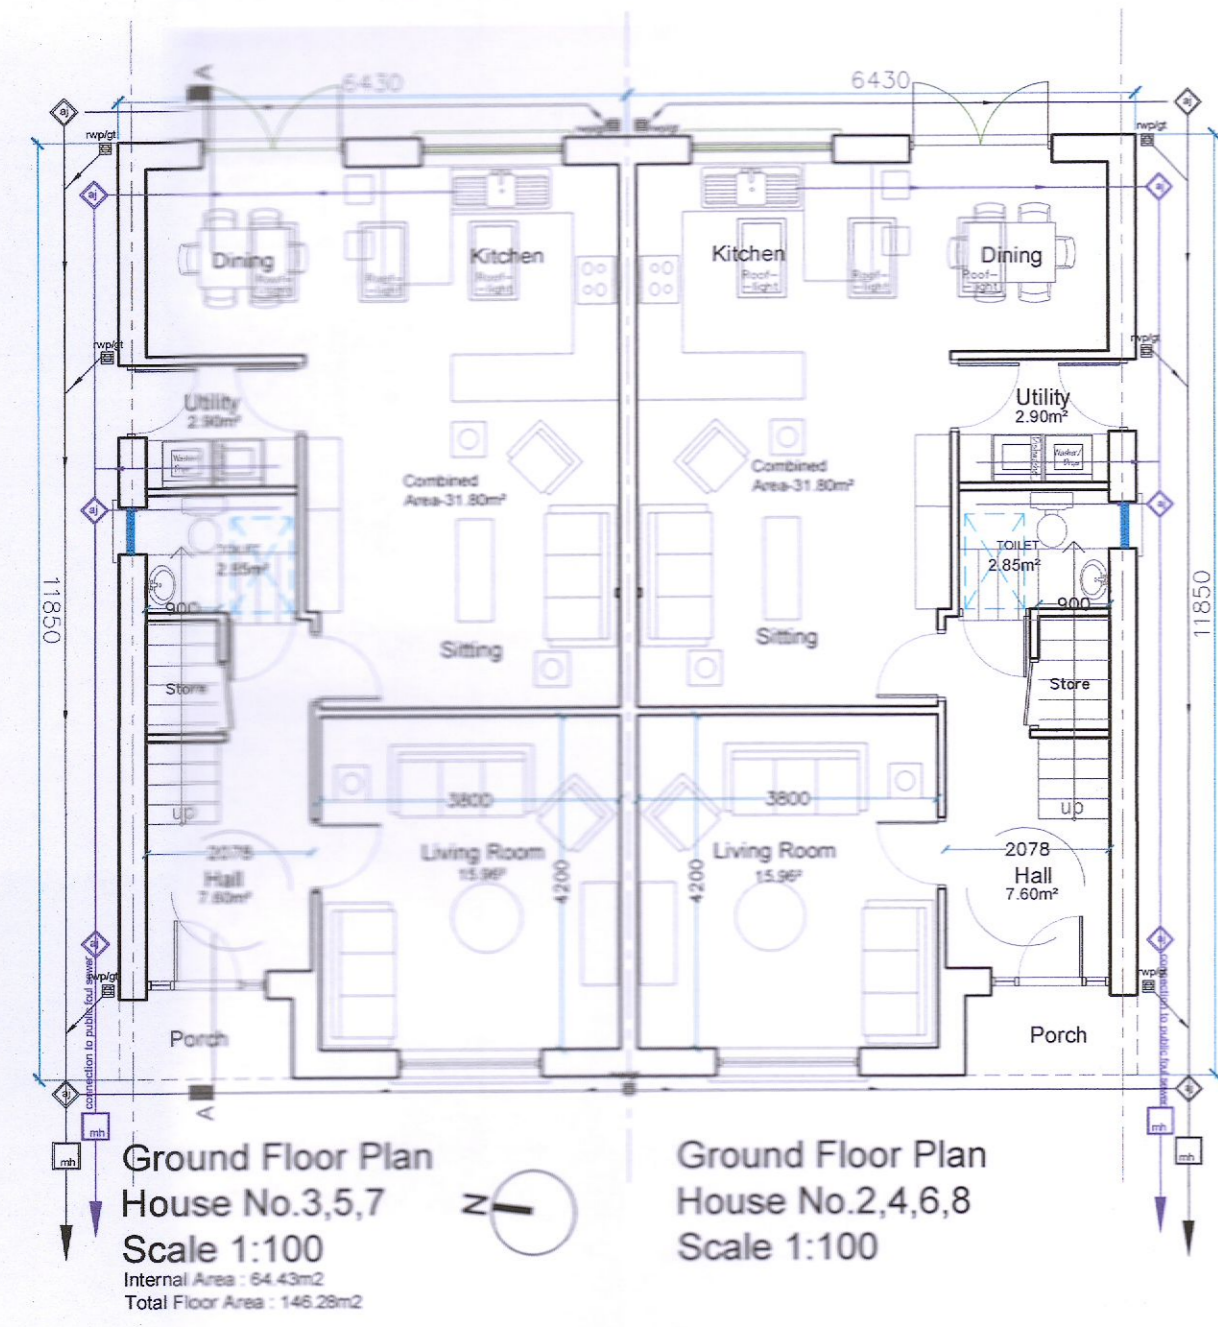


Ground Floor Plan
House No. 2,4,6,8
Scale 1:100

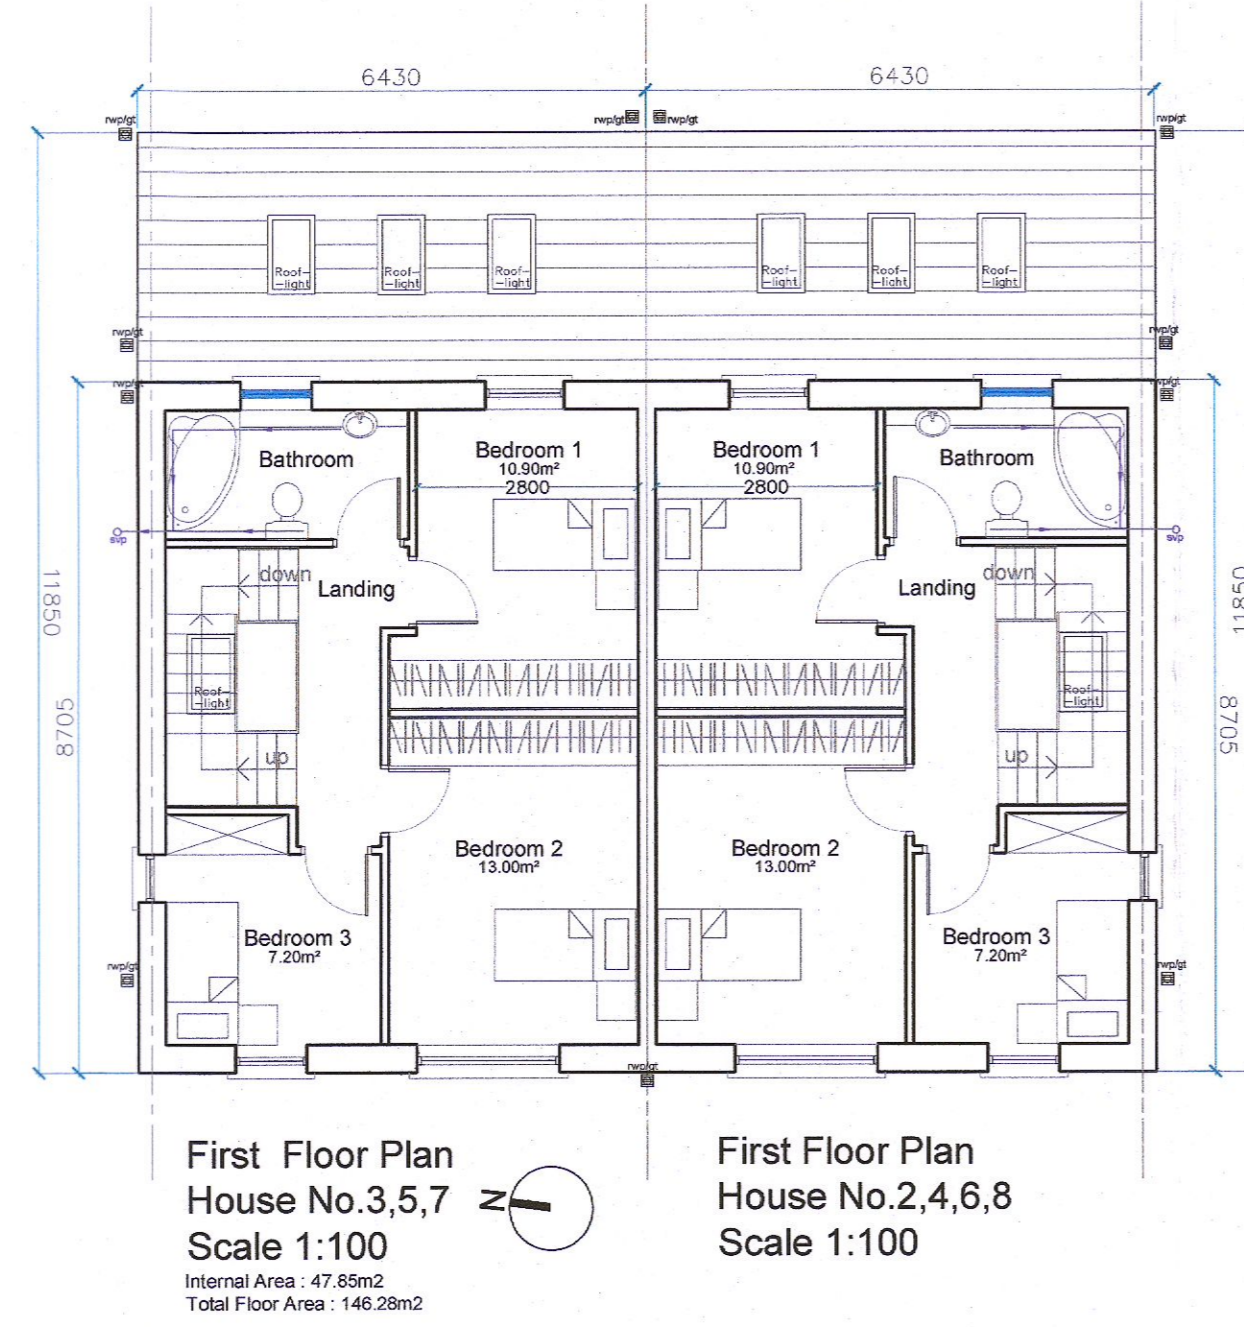

First Floor Plan
House No. 2,4,6,8
Scale 1:100

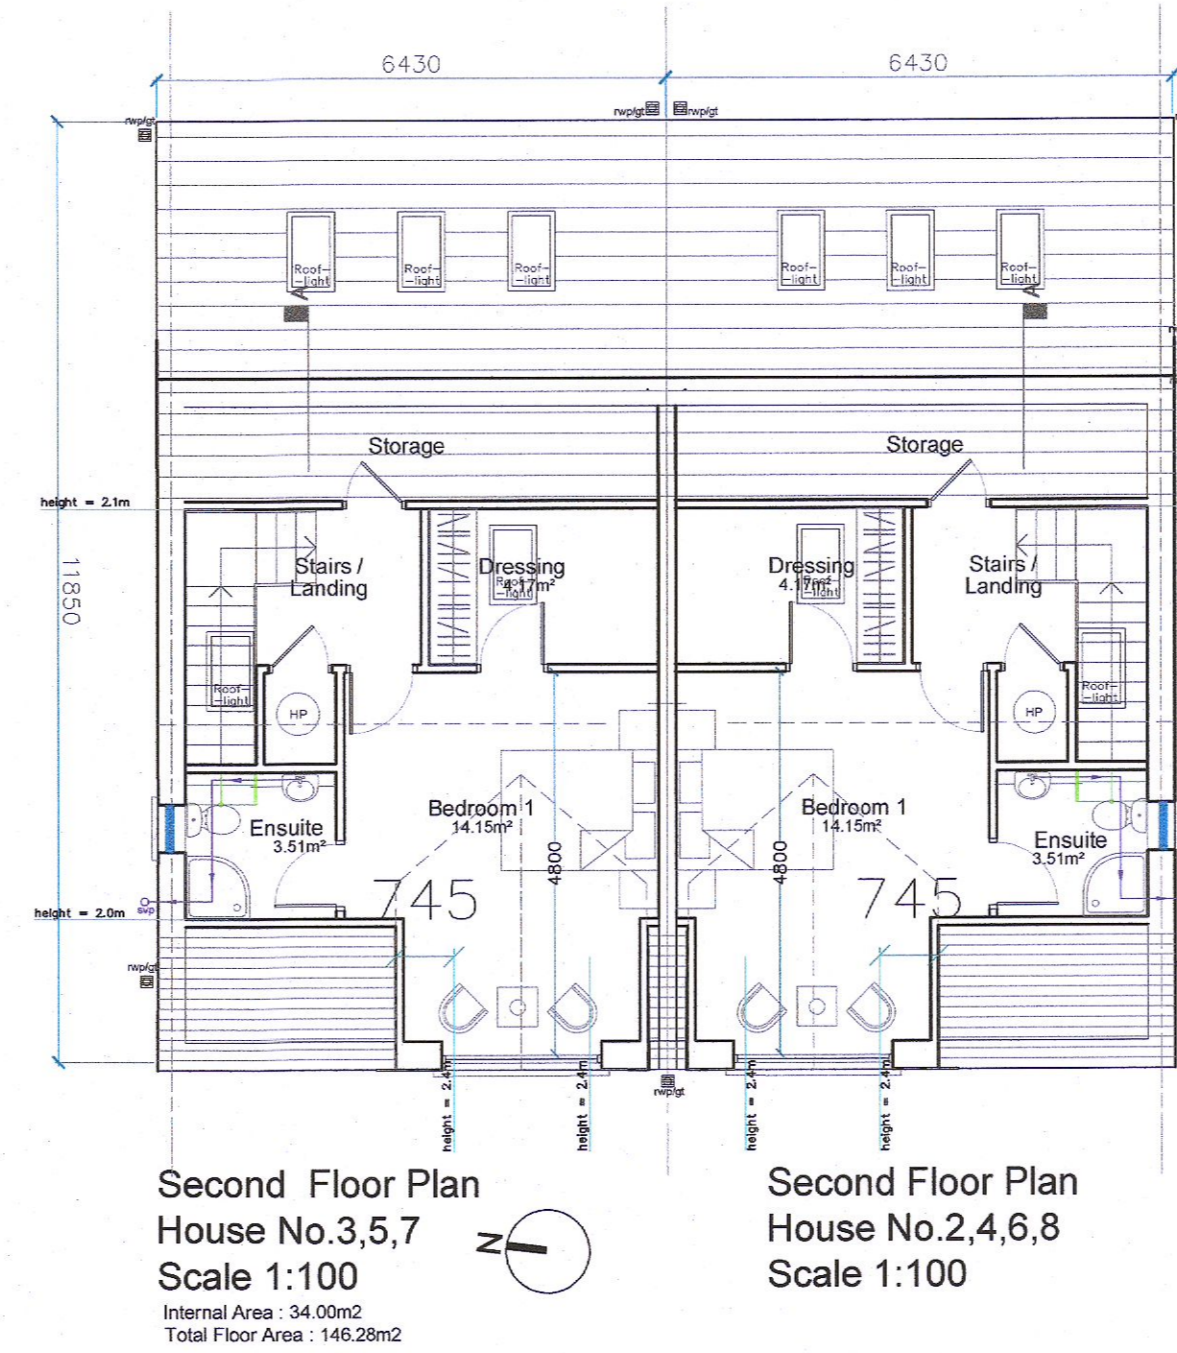

Second Floor Plan
House No. 2,4,6,8
Scale 1:100

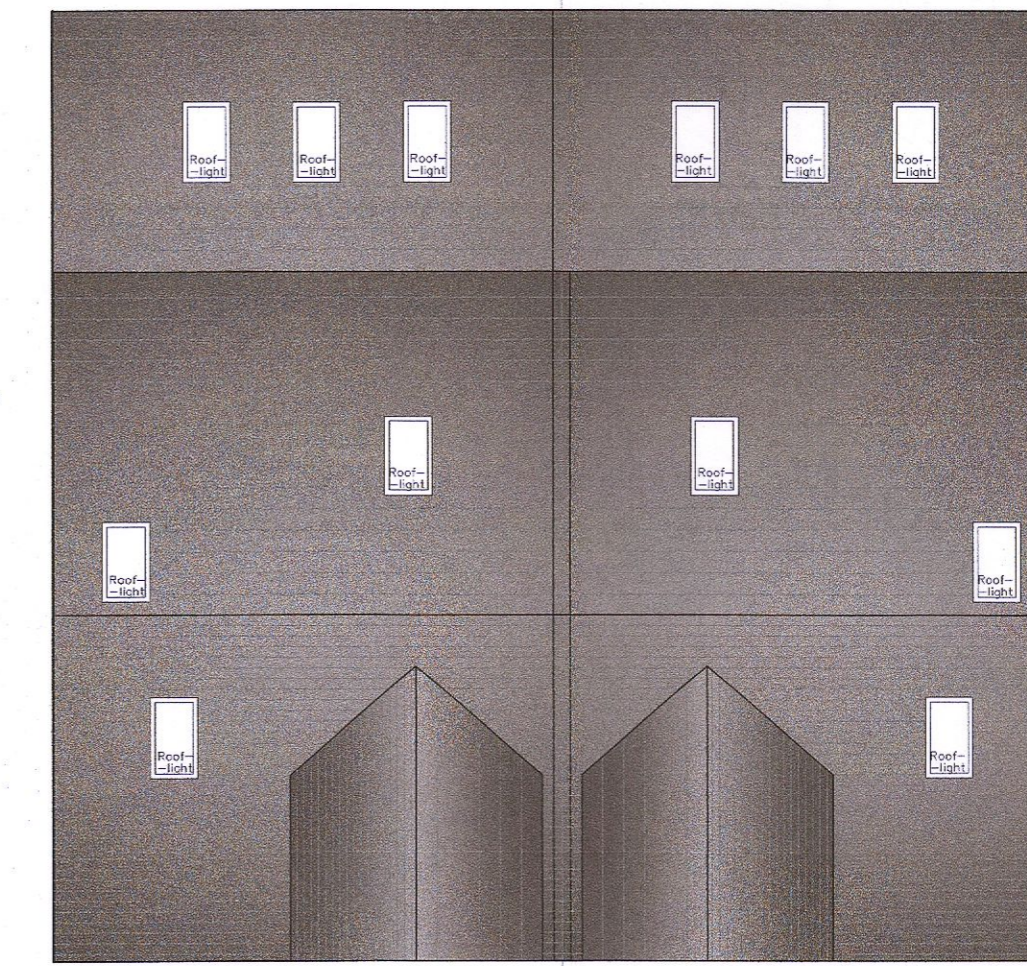


Roof Plan
Scale 1:100


Proposed Floor Plans
scale 1:100




Proposed Front Elevation
scale 1:100

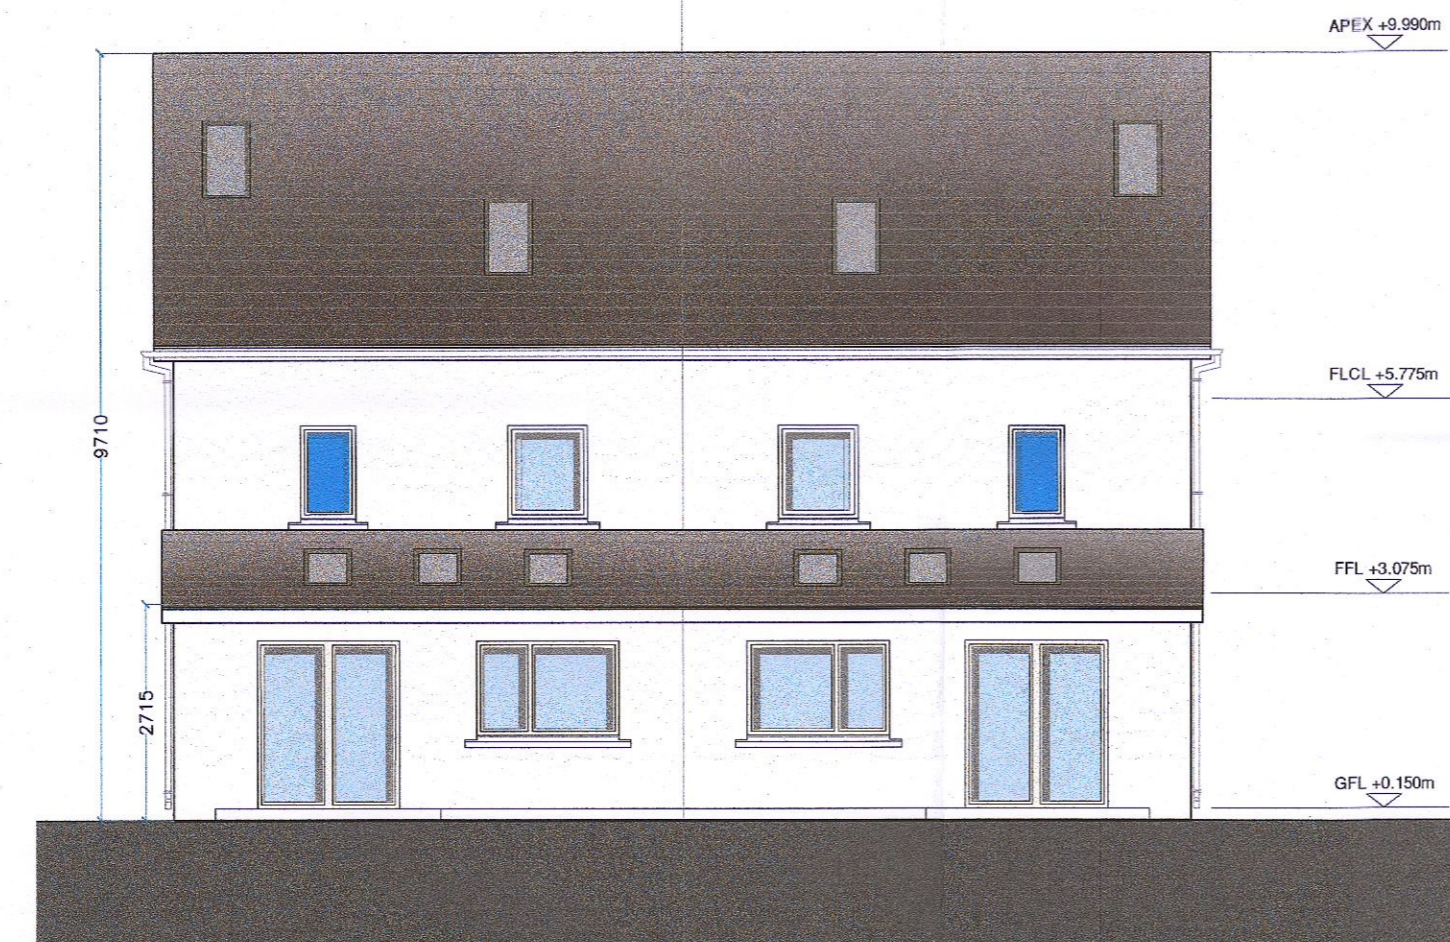


Proposed Back Elevation
scale 1:100

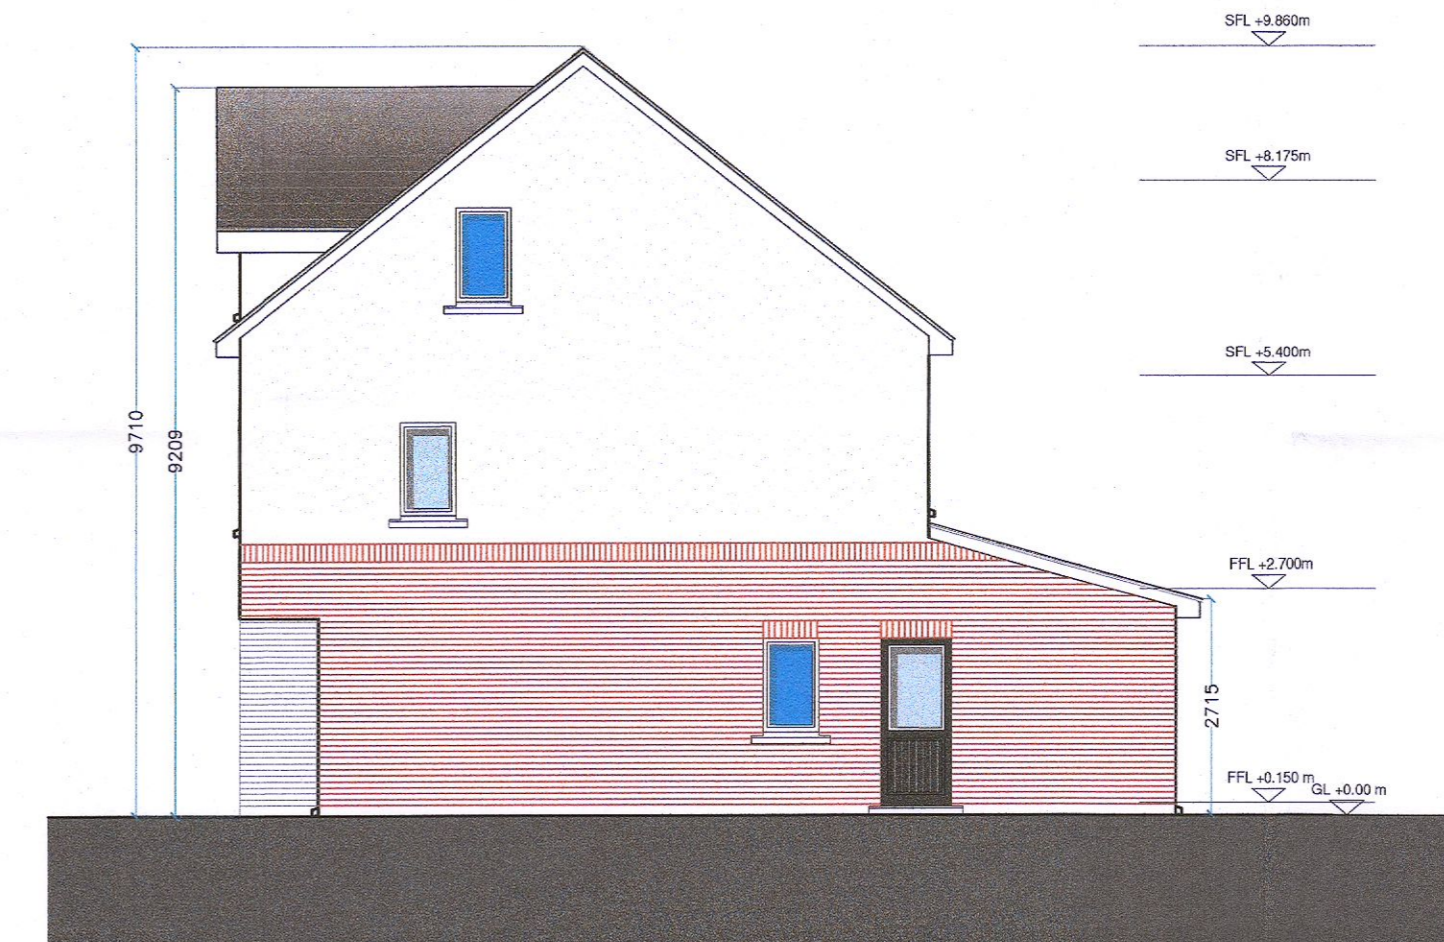

Proposed Side Elevation
scale 1:100

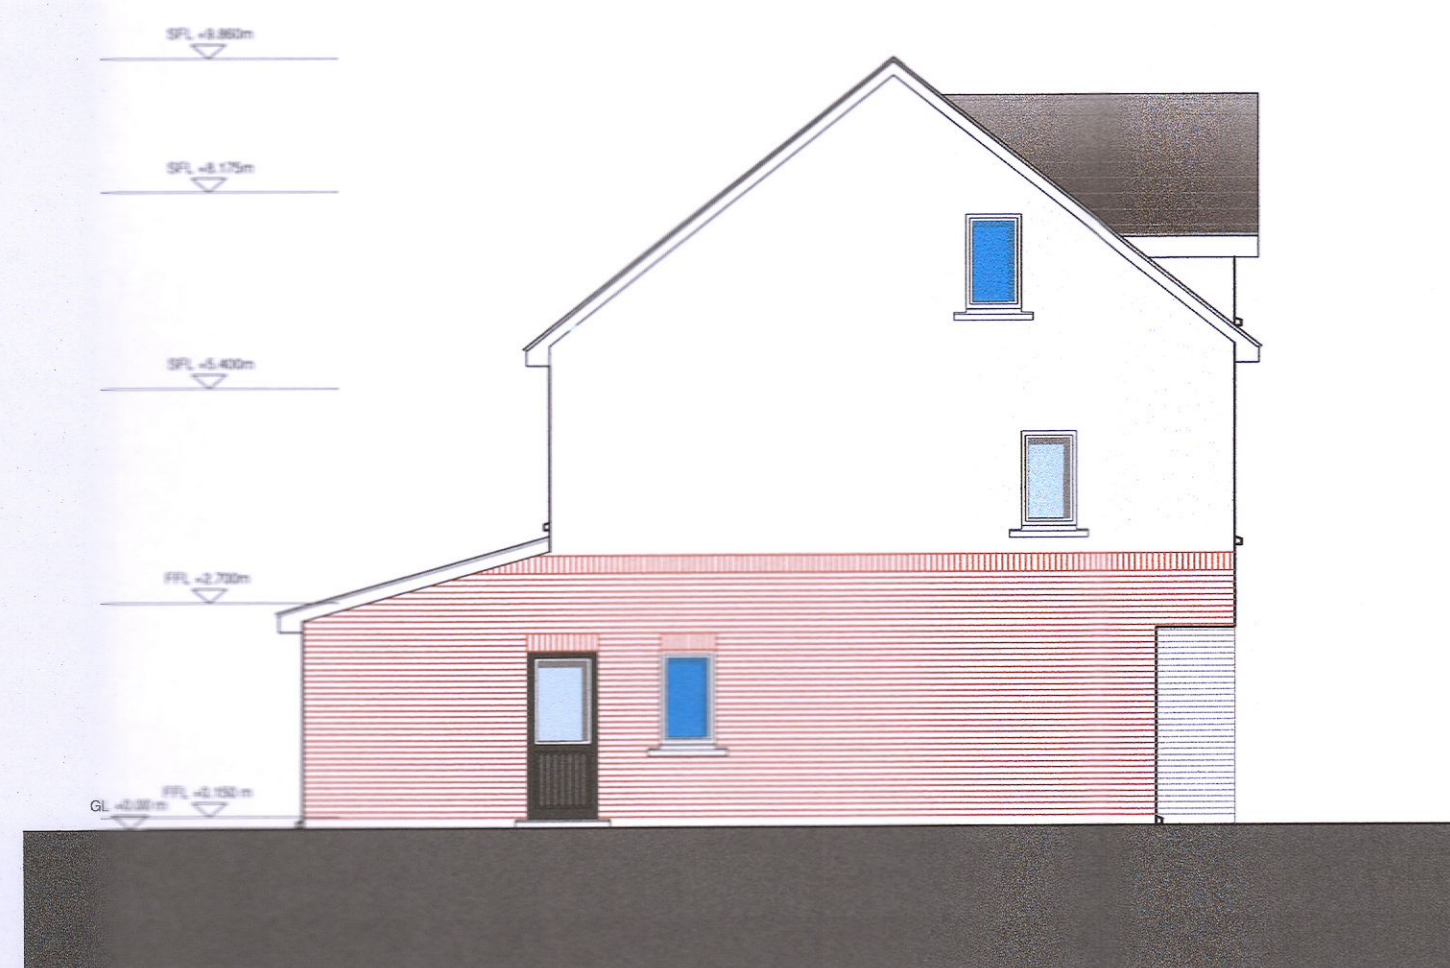

Proposed Side Elevation
scale 1:100

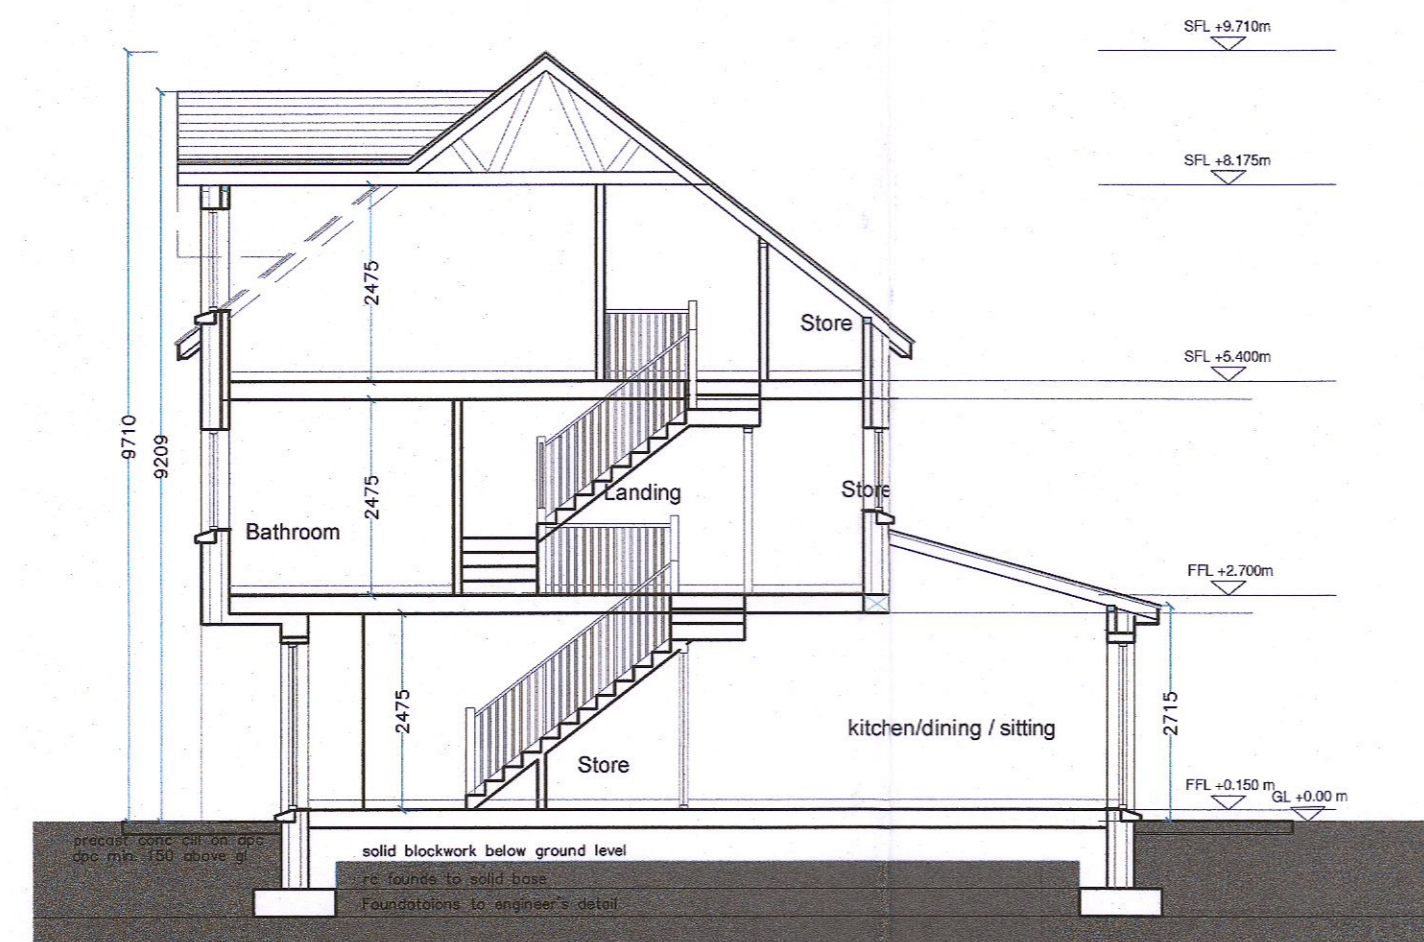

Section A-A
Scale 1:100
Proposed Section A-A
scale 1:100

HOUSE TYPE A

4-Bed semi detached type - 2-8 (8Units)

Ground Floor Area	-64.43sq.m
First Floor Plan	- 47.86sq.m
Second Floor Plan	- 34.00sq.m
Total House Area	- 146.28sq.m
Back garden area per house	- min70.00- sq.m

PL-02

No. Revisions Date
PLANNING DRAWING
Figured dimensions only to be taken from this drawing. All dimensions to be checked on site before work commences.

COLLINS MAHER MARTIN
Architects

Dodder Park Road
Rathfarnham
Dublin 14
T: 01 - 490 0637-8
F: 01 - 490 7633
W: www.comma.ie
E: info@comma.ie

Scale 1:100	Client Ciaran Reilly	
Date 30 6 22	Project Proposed Development at Main Street, Rathcoole, Co. Dublin	
Drawn PM,MS.	Job No. 19524	2014
Title House Type A Floor Plans, Elevations and Section	Drng No. PL-02	