



PROPOSED GROUND FLOOR PLAN
Scale 1:100

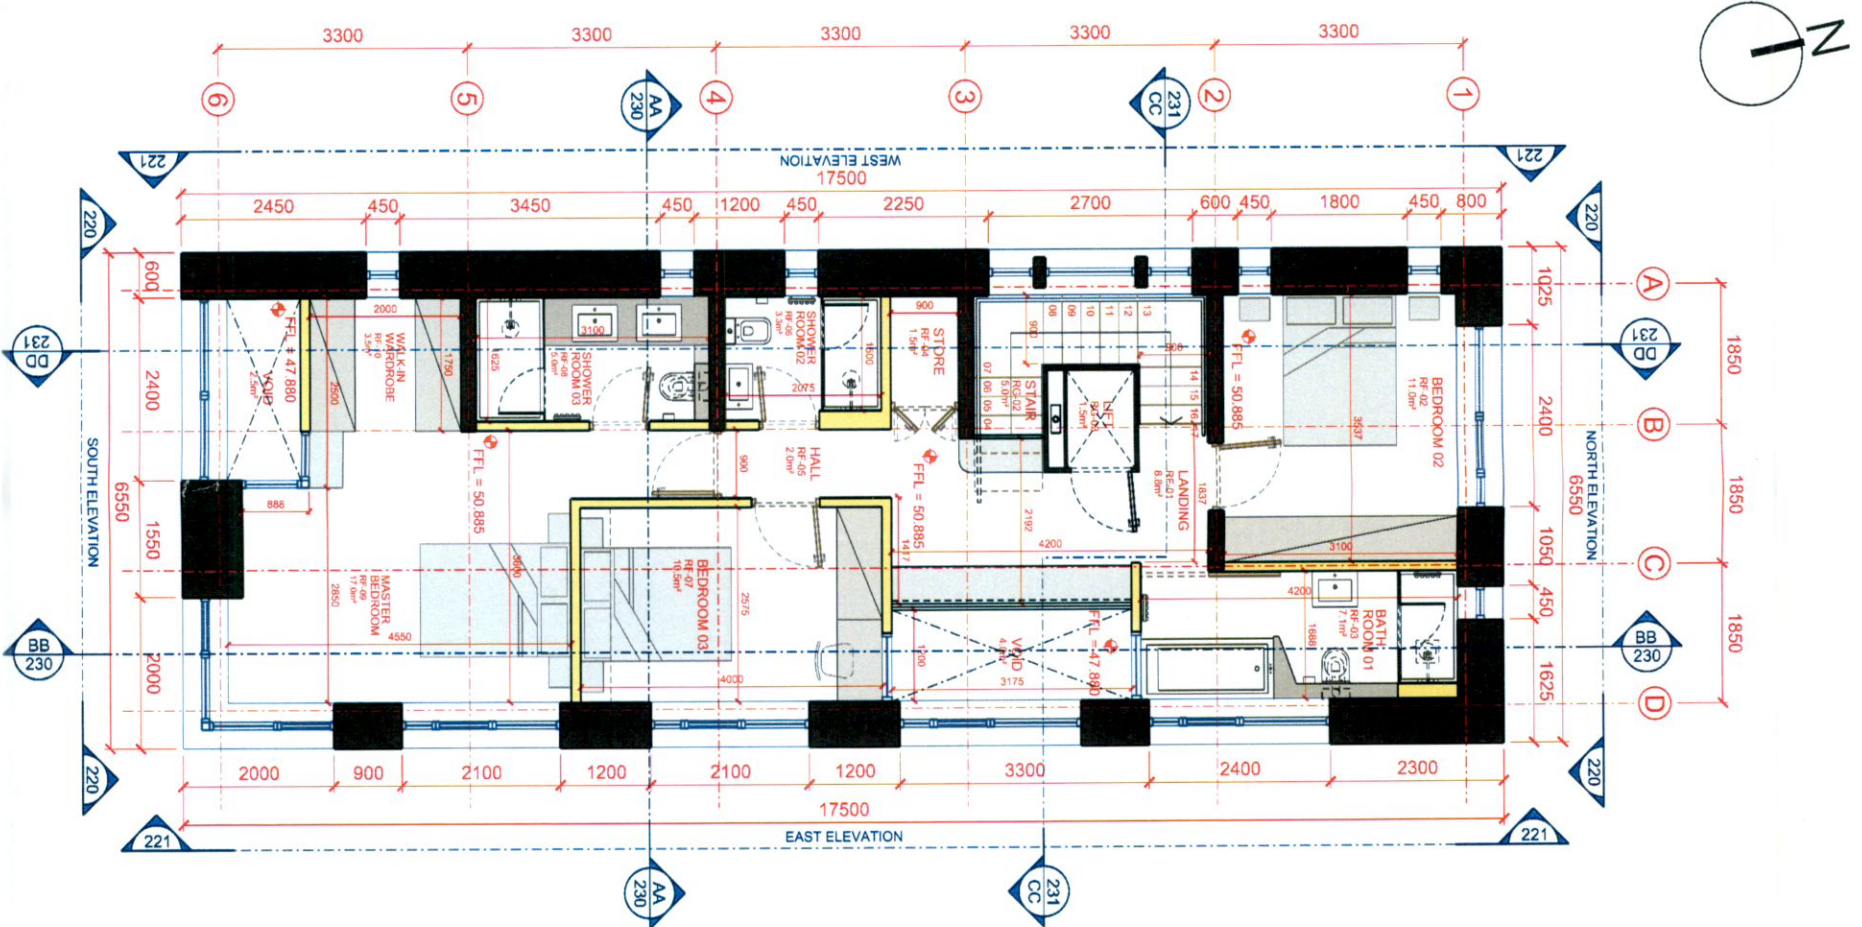

PROPOSED FIRST FLOOR PLAN
Scale 1:100

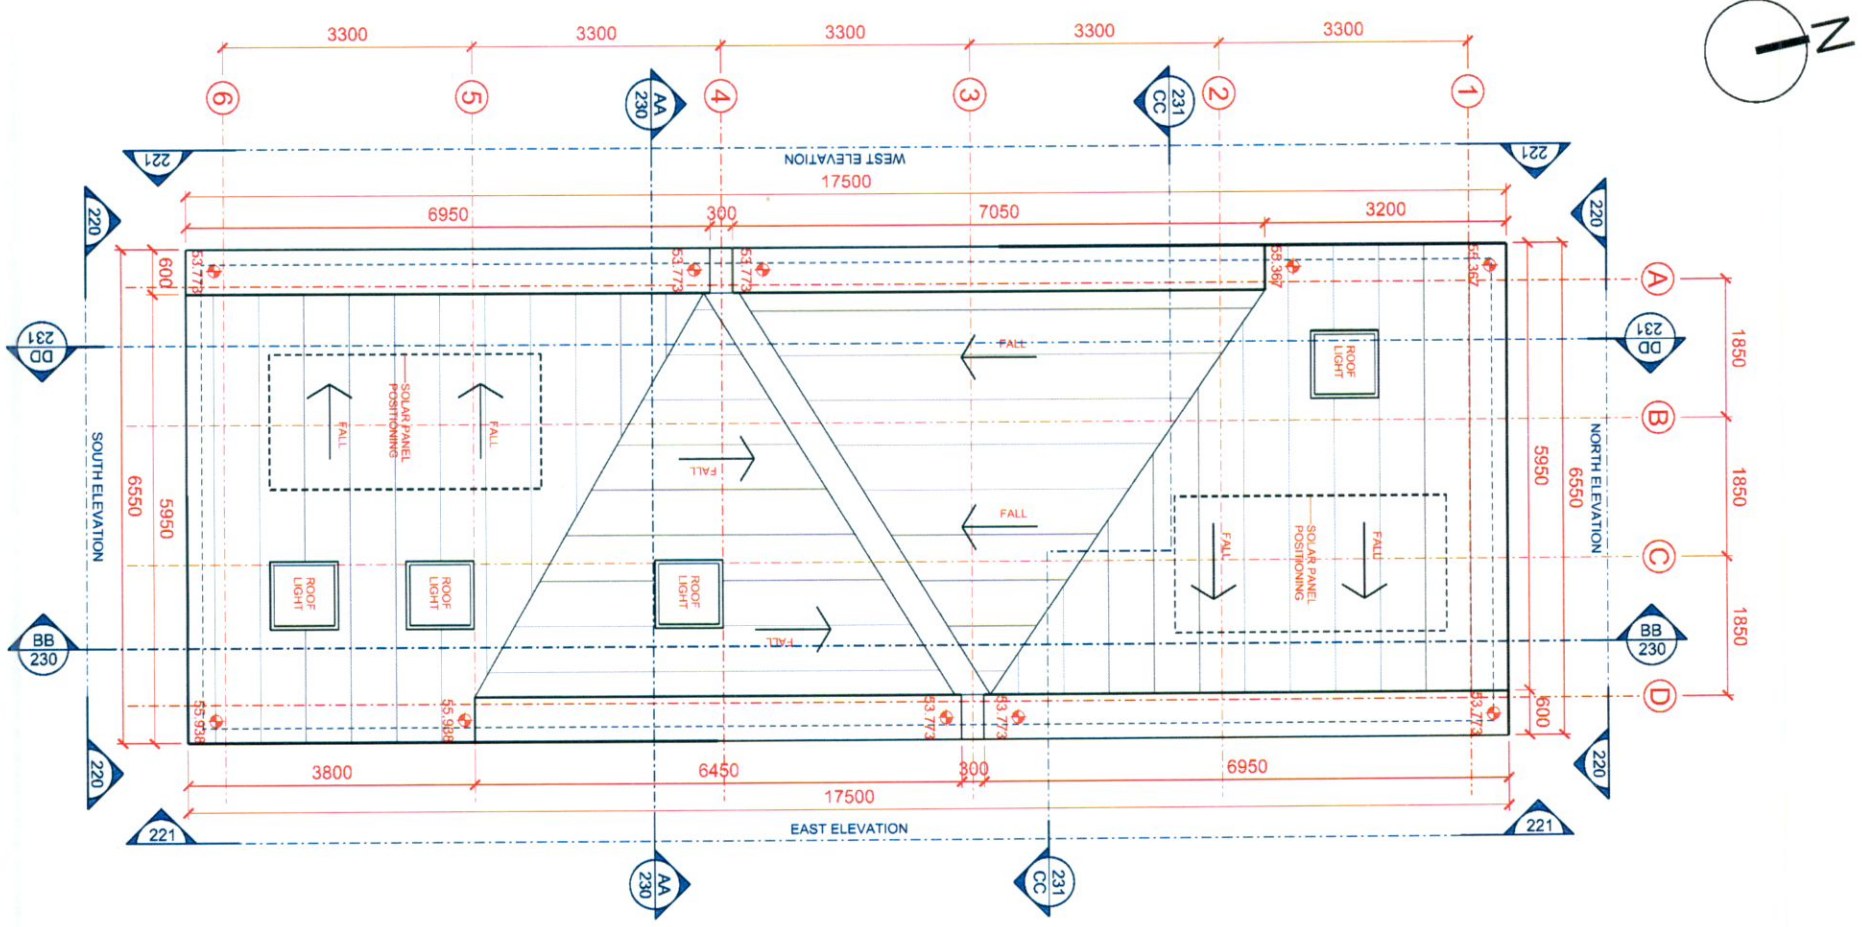

PROPOSED ROOF PLAN
Scale 1:100

GENERAL NOTES

- DO NOT SCALE DIMENSIONS FROM THE DRAWING, USE DIMENSIONS ONLY.
- ALL DIMENSIONS ARE IN METERS UNLESS NOTED OTHERWISE.
- ALL DIMENSIONS ARE TO BE VERIFIED ON SITE BEFORE PROCEEDING WITH THE WORK.
- CONTRACTOR TO VERIFY THE ACCURACY OF ALL DIMENSIONS.
- THIS DRAWING IS TO BE READ IN CONJUNCTION WITH RELEVANT CONSTRUCTION DRAWINGS.
- © GEORGE BOYLE DESIGNS - THIS DRAWING IS COPYRIGHT PROTECTED

NOTES

- PROPOSED STRUCTURE
- PROPOSED INTERNAL STUD WALLS

NOTE: DATUM LEVEL APPLIED TO GROUND FLOOR LEVEL AS BENCHMARK FOR PURPOSE OF THIS PLANNING APPLICATION. THIS LEVEL OF +47.880 TIES INTO THE EXISTING LEVEL TO THE GARDEN STUDIO FLOOR LEVEL.

REV	DATE	REVISION
01	26.07.2022	ISSUED FOR PLANNING
02		

PLANNING APPLICATION

PROJECT TITLE: ANCILLARY DWELLING UNIT (ADU) AT PATHANNEE, ESKER LAKE

PROPOSED GROUND, FIRST & ROOF PLANS

DATE: 21/02/22

SCALE: 1:100 @ A3

PROJECT NO: 21022

George boyle designs

ARCHITECTS

10/100, 231 GARDEN STUDIO DRIVE, BIRKENHEAD, CH44 8JG

0151 474 4747

www.georgeboyledesigns.com