



N

PLANNING

This drawing has been produced for Planning purposes only. This drawing is not to be used for pricing. This drawing is not for Construction.

Do not scale from this drawing. Figured dimensions only to be taken from this drawing. All dimensions must be checked on site prior to construction, demolition or manufacturing. All dimensions in millimetres unless otherwise stated. Drawings to read in conjunction with all project documentation. This drawing must not be reproduced in whole or part without written consent. © Demesne Architects Limited. All Rights Reserved.

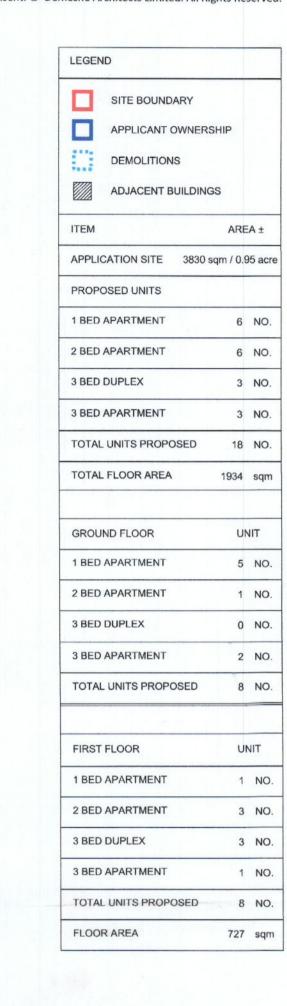

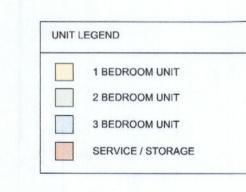

REV DATE DESCRIPTION
PROJECT

PROPOSED DEVELOPMENT AT MAIN STREET, NEWCASTE, CO. DUBLIN

RATHGEARAN LTD.

STATUS PLANNING

PROPOSED GROUND FLOOR

FIRST FLOOR PLAN

SCALE 1:200 SHEET A1 DRAWN... CHECKED... DATE JUN 2022

PROJECT NO. DRAWING NO. (02) 0300

nev

demesne

Architects + Interior Designers

Demesne Architects + Interior Designers Desmond House, Main Street Maynooth, Co. Kildare, W23 Y8X6 T: +353 (0)1 610 6900 E: info@demesne-architects.ie W: www.demesne-architects.ie