


**Henry J Lyons**  
 Architects & Planners  
 info@henryjlyons.com  
 1531, Rue Saint  
 Eustache, Montreal  
 Quebec H2X 3K4  
 Phone: (514) 383-3333  
 Fax: (514) 383-3333

**ethos**  
 ENGINEERING

**PINNACLE**  
 CONSULTING ENGINEERS

1000 AVENUE HUBERT, 6 FLOOR, SUITE 600  
 MONTREAL, QUEBEC H3B 2Y1 CANADA  
 TEL: (514) 383-1110

- LEGEND**
- EXTENT OF SITE TO WHICH THIS PLANNING APPLICATION APPLIES OUTLINED IN RED
  - EXTENT OF LAND IN CONTROL OF APPLICANT / OWNER IS OUTLINED IN BLUE
  - PROPOSED LOCATION OF EDCUB06 DATA CENTRE & ANCILLARY BUILDINGS SUBJECT OF THIS APPLICATION
  - PROPOSED SECURITY GATE LOCATION - DUB06

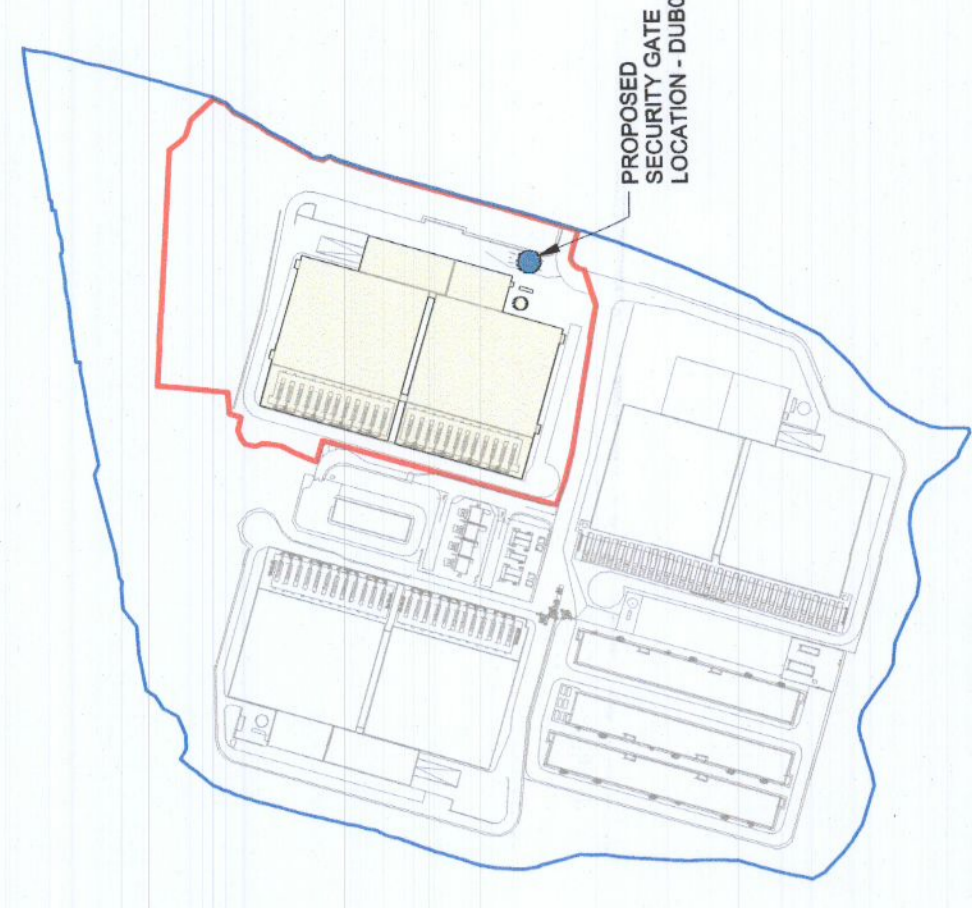

**KEYPLAN**  
**SITE ACCESS**  
**LOCATION**

REV	DATE	DESCRIPTION	BY	CHK	APP
1	2024/02/22	PLANNING APPLICATION SUBMISSION	JM	CAJ	DLB

STATUS CODE DESCRIPTION  
**ISSUED FOR PLANNING APPROVAL**

CLIENT  
**EdgeConnex Inc.**

PROJECT  
**EDCUB06**

DRAWING  
**PROPOSED SITE ACCESS**

PROJECT NUMBER  
 00007


SCALE AS SHOWN

STATUS CODE  
 A1


DRAWING NUMBER  
 P5.01

REVISION  
 P1


**Henry J Lyons**  
 Architects & Planners  
 info@henryjlyons.com  
 1531, Rue Saint  
 Eustache, Montreal  
 Quebec H2X 3K4  
 Phone: (514) 383-3333  
 Fax: (514) 383-3333

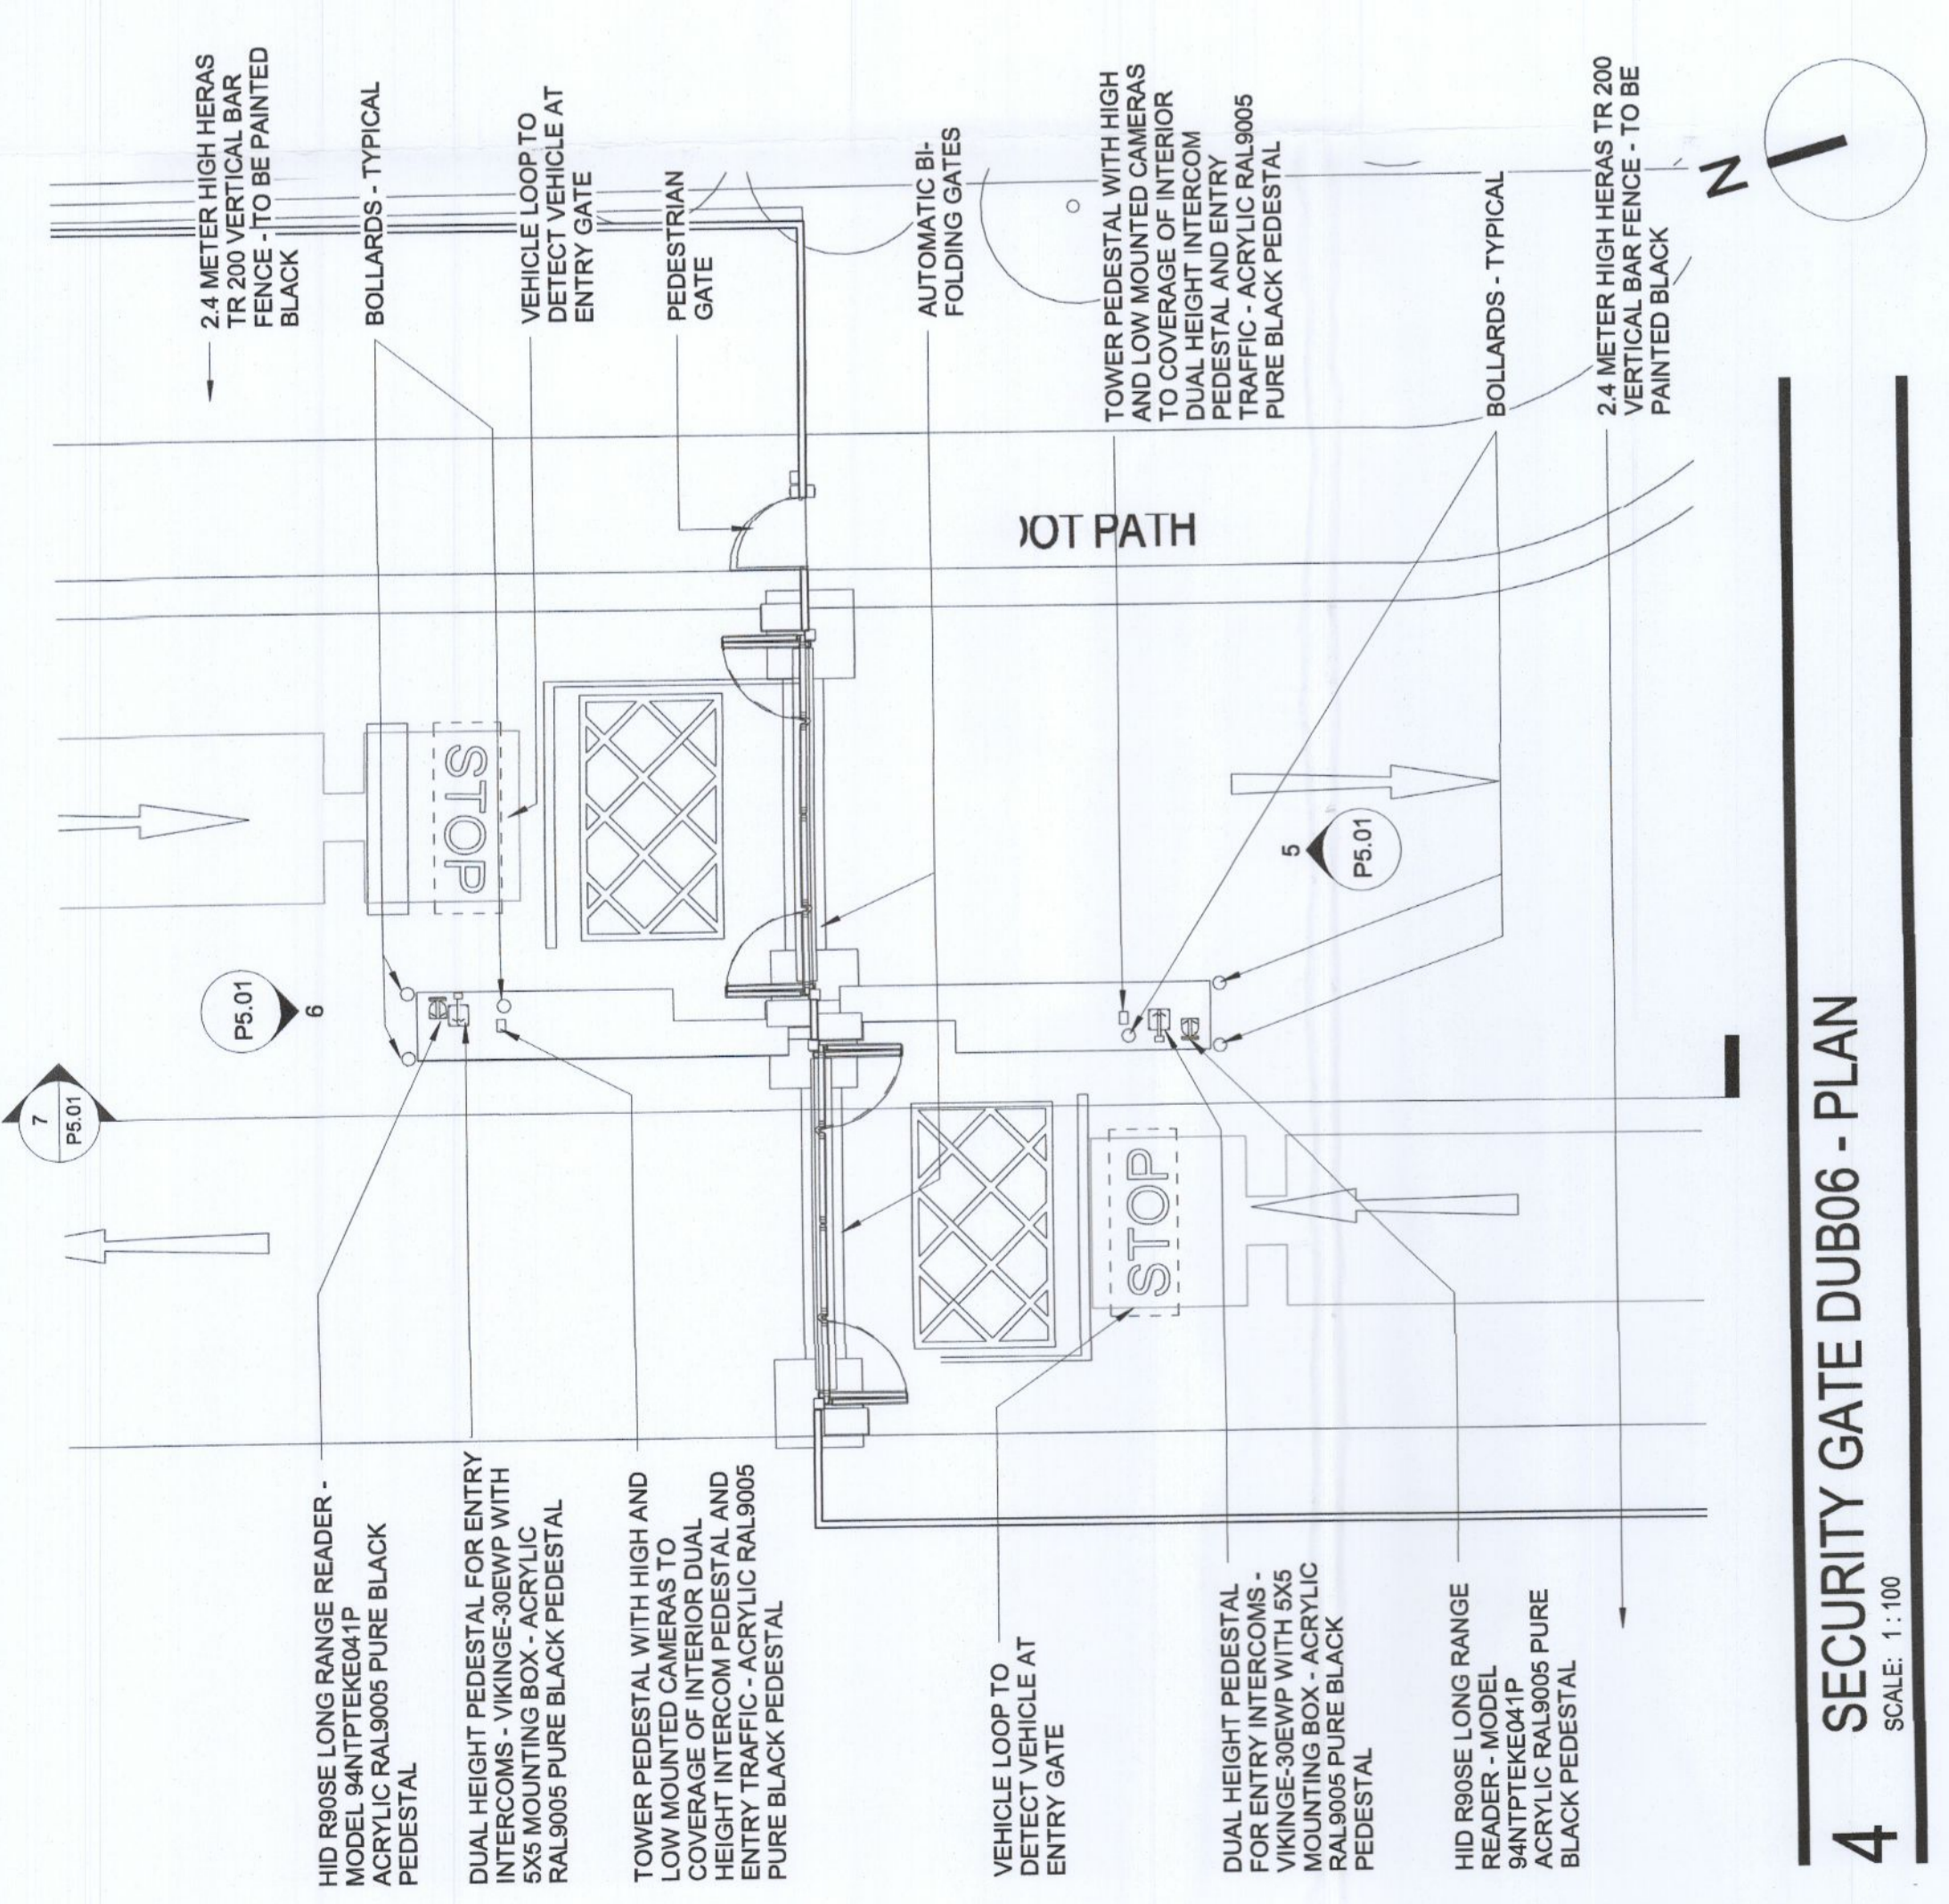


**4 SECURITY GATE DUB06 - PLAN**  
 SCALE: 1:100

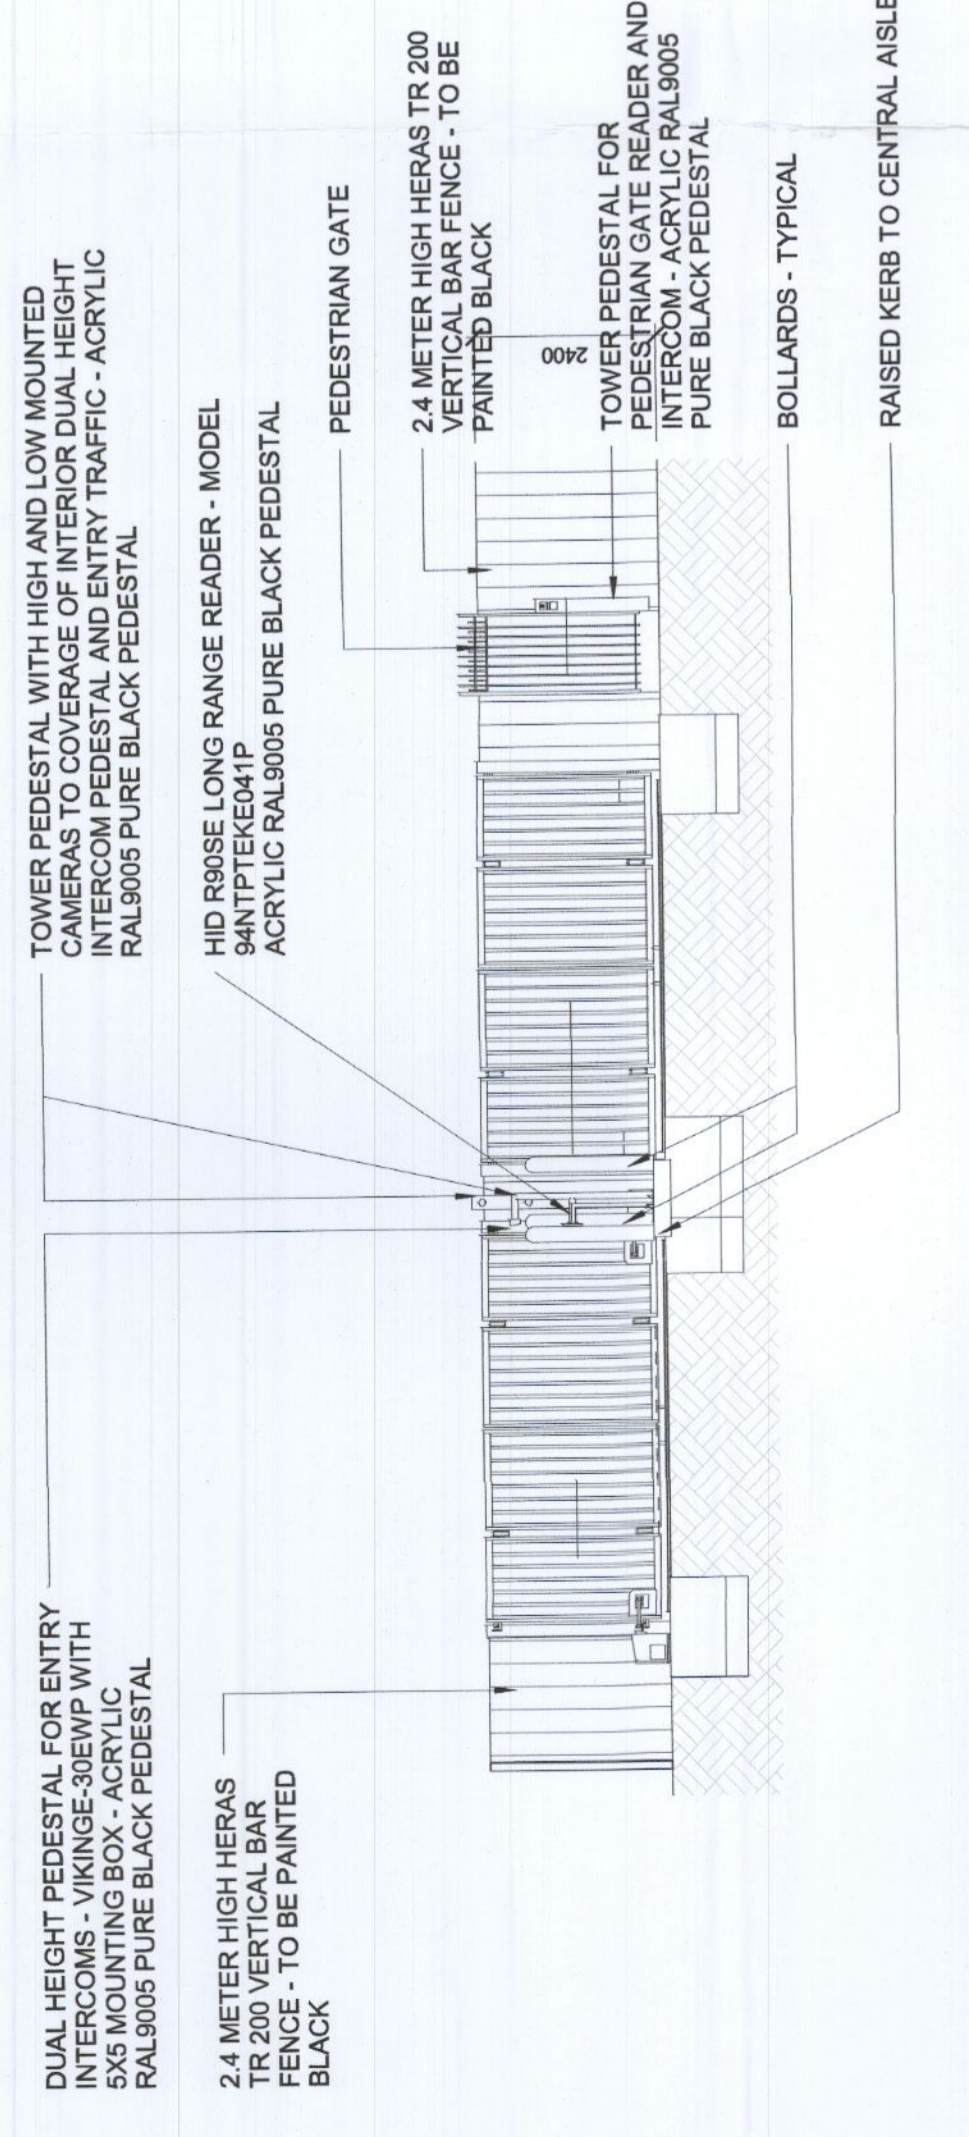

**5 SECURITY GATE DUB06 - FRONT ELEVATION**  
 SCALE: 1:100

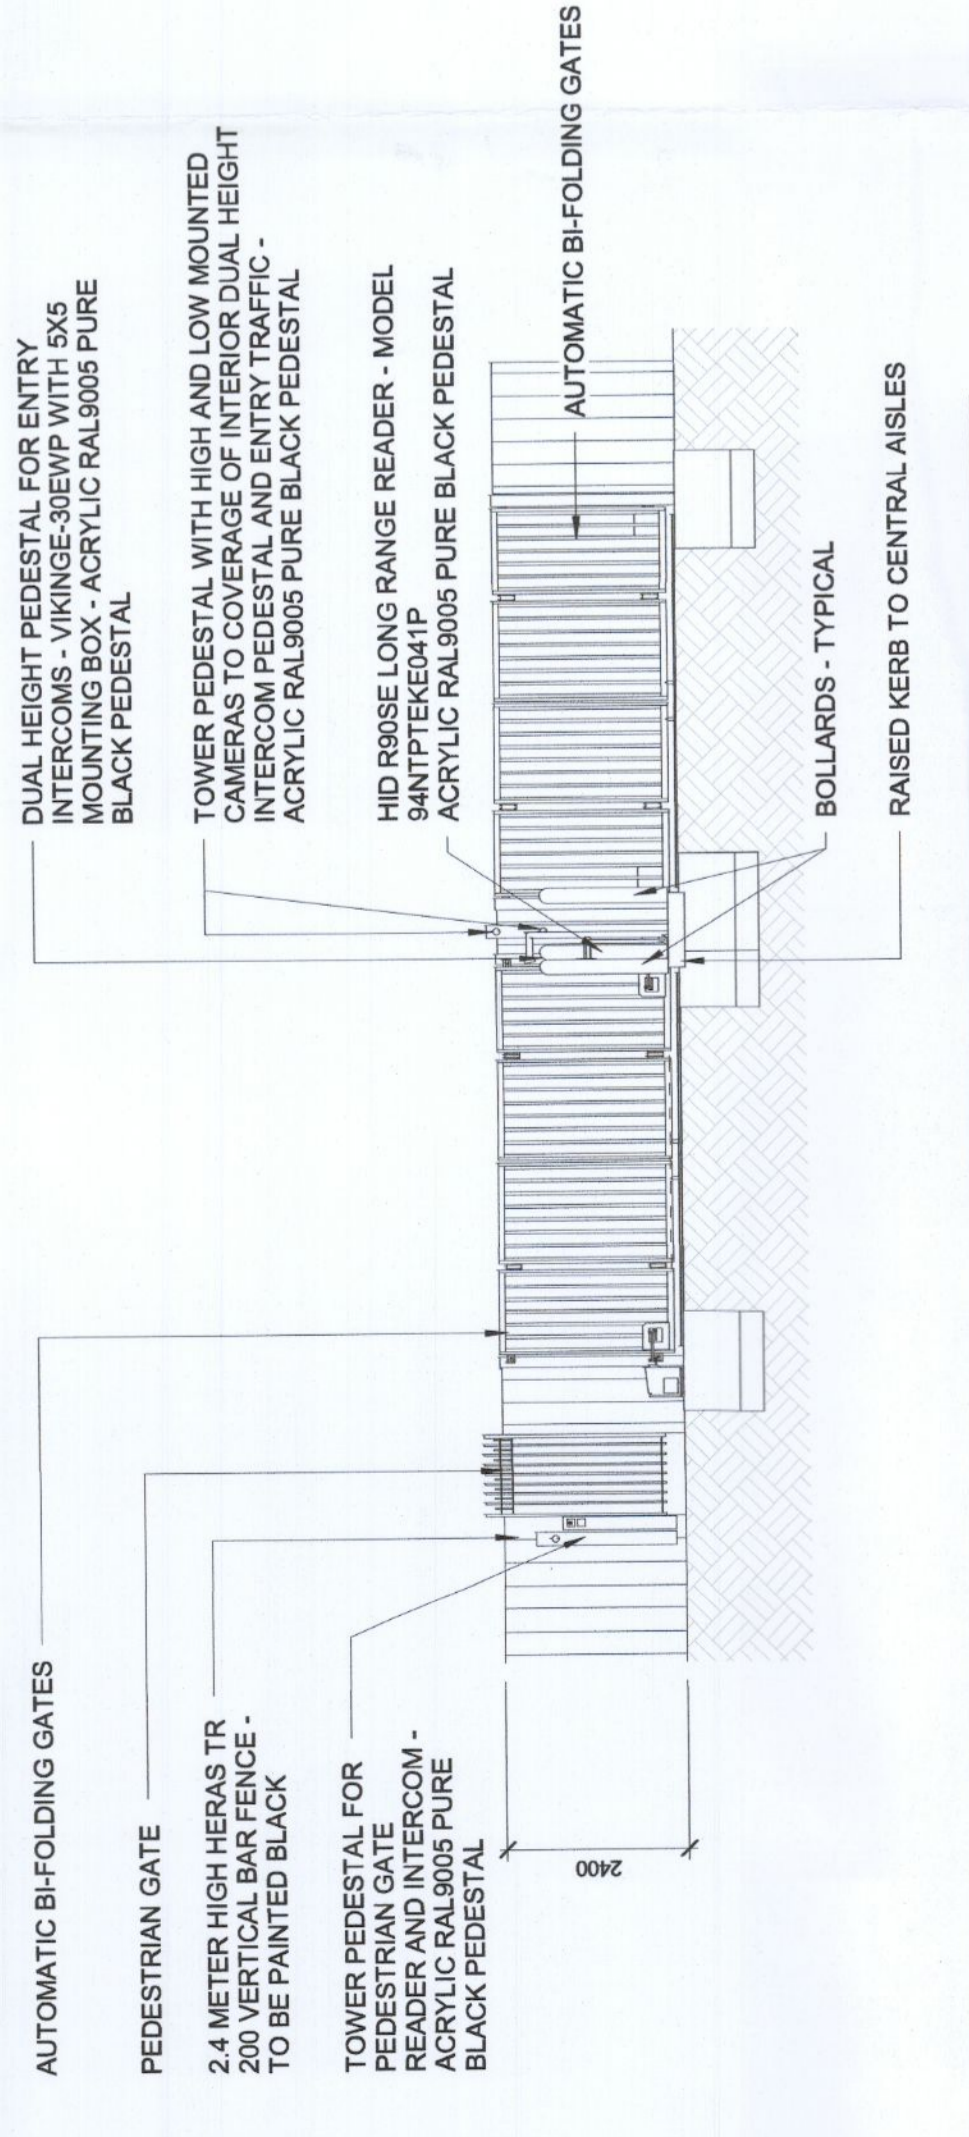


**6 SECURITY GATE DUB06 - REAR ELEVATION**  
 SCALE: 1:100

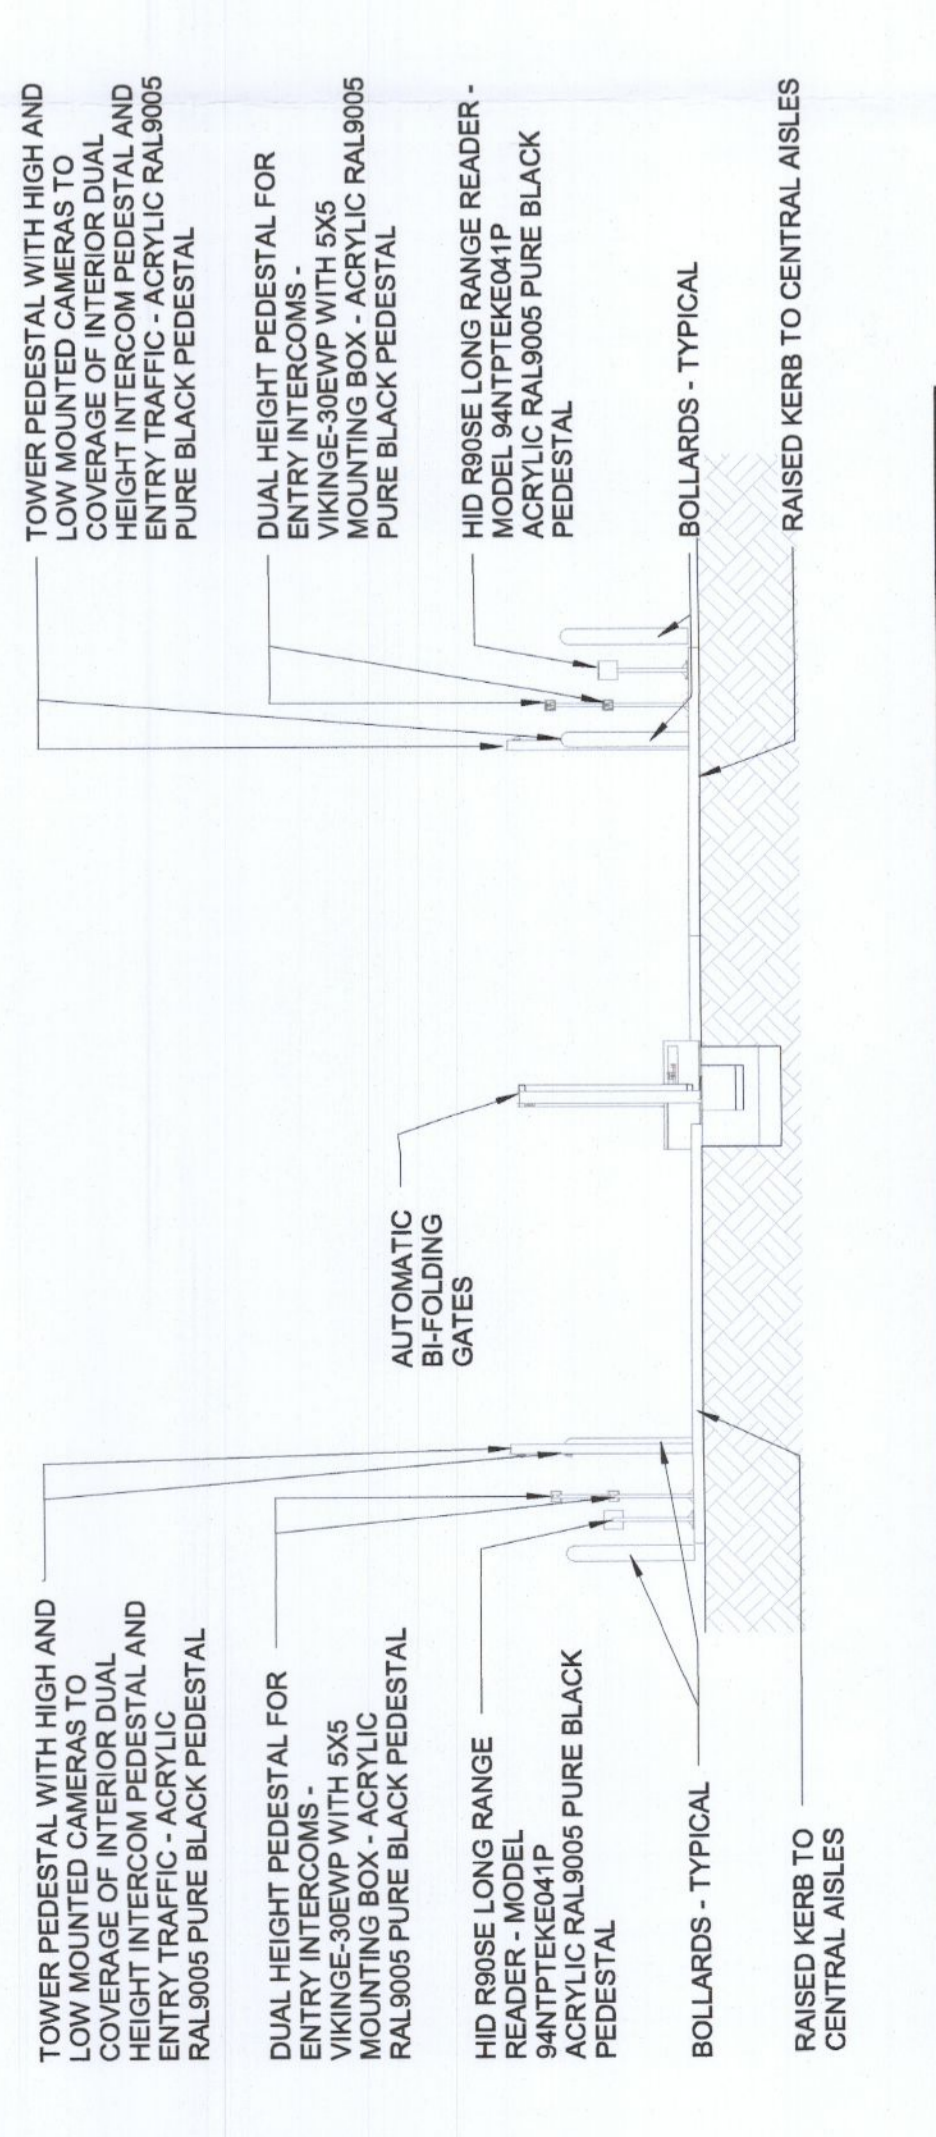

**7 SECURITY GATE DUB06 - SECTION**  
 SCALE: 1:100

**3 SECURITY FENCING - SECTION**  
 SCALE: 1:50

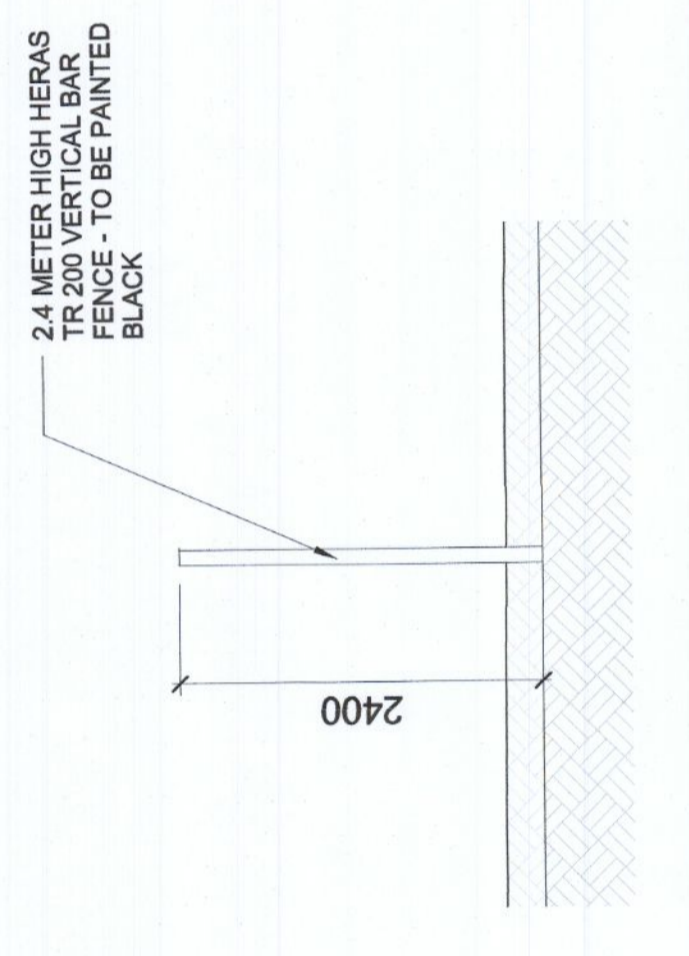

**2 SECURITY FENCING - ELEVATION**  
 SCALE: 1:50

