



**IMPORTANT**  
 This document and its design content is copyright ©. It shall be read in conjunction with all other associated project information including models, specifications, schedules and related consultants documents. Do not scale from documents. All dimensions to be checked on site. Immediately report any discrepancies, errors or omissions on this document to the Originator. If in doubt ASK.


**NOTES**  
**LEGEND**

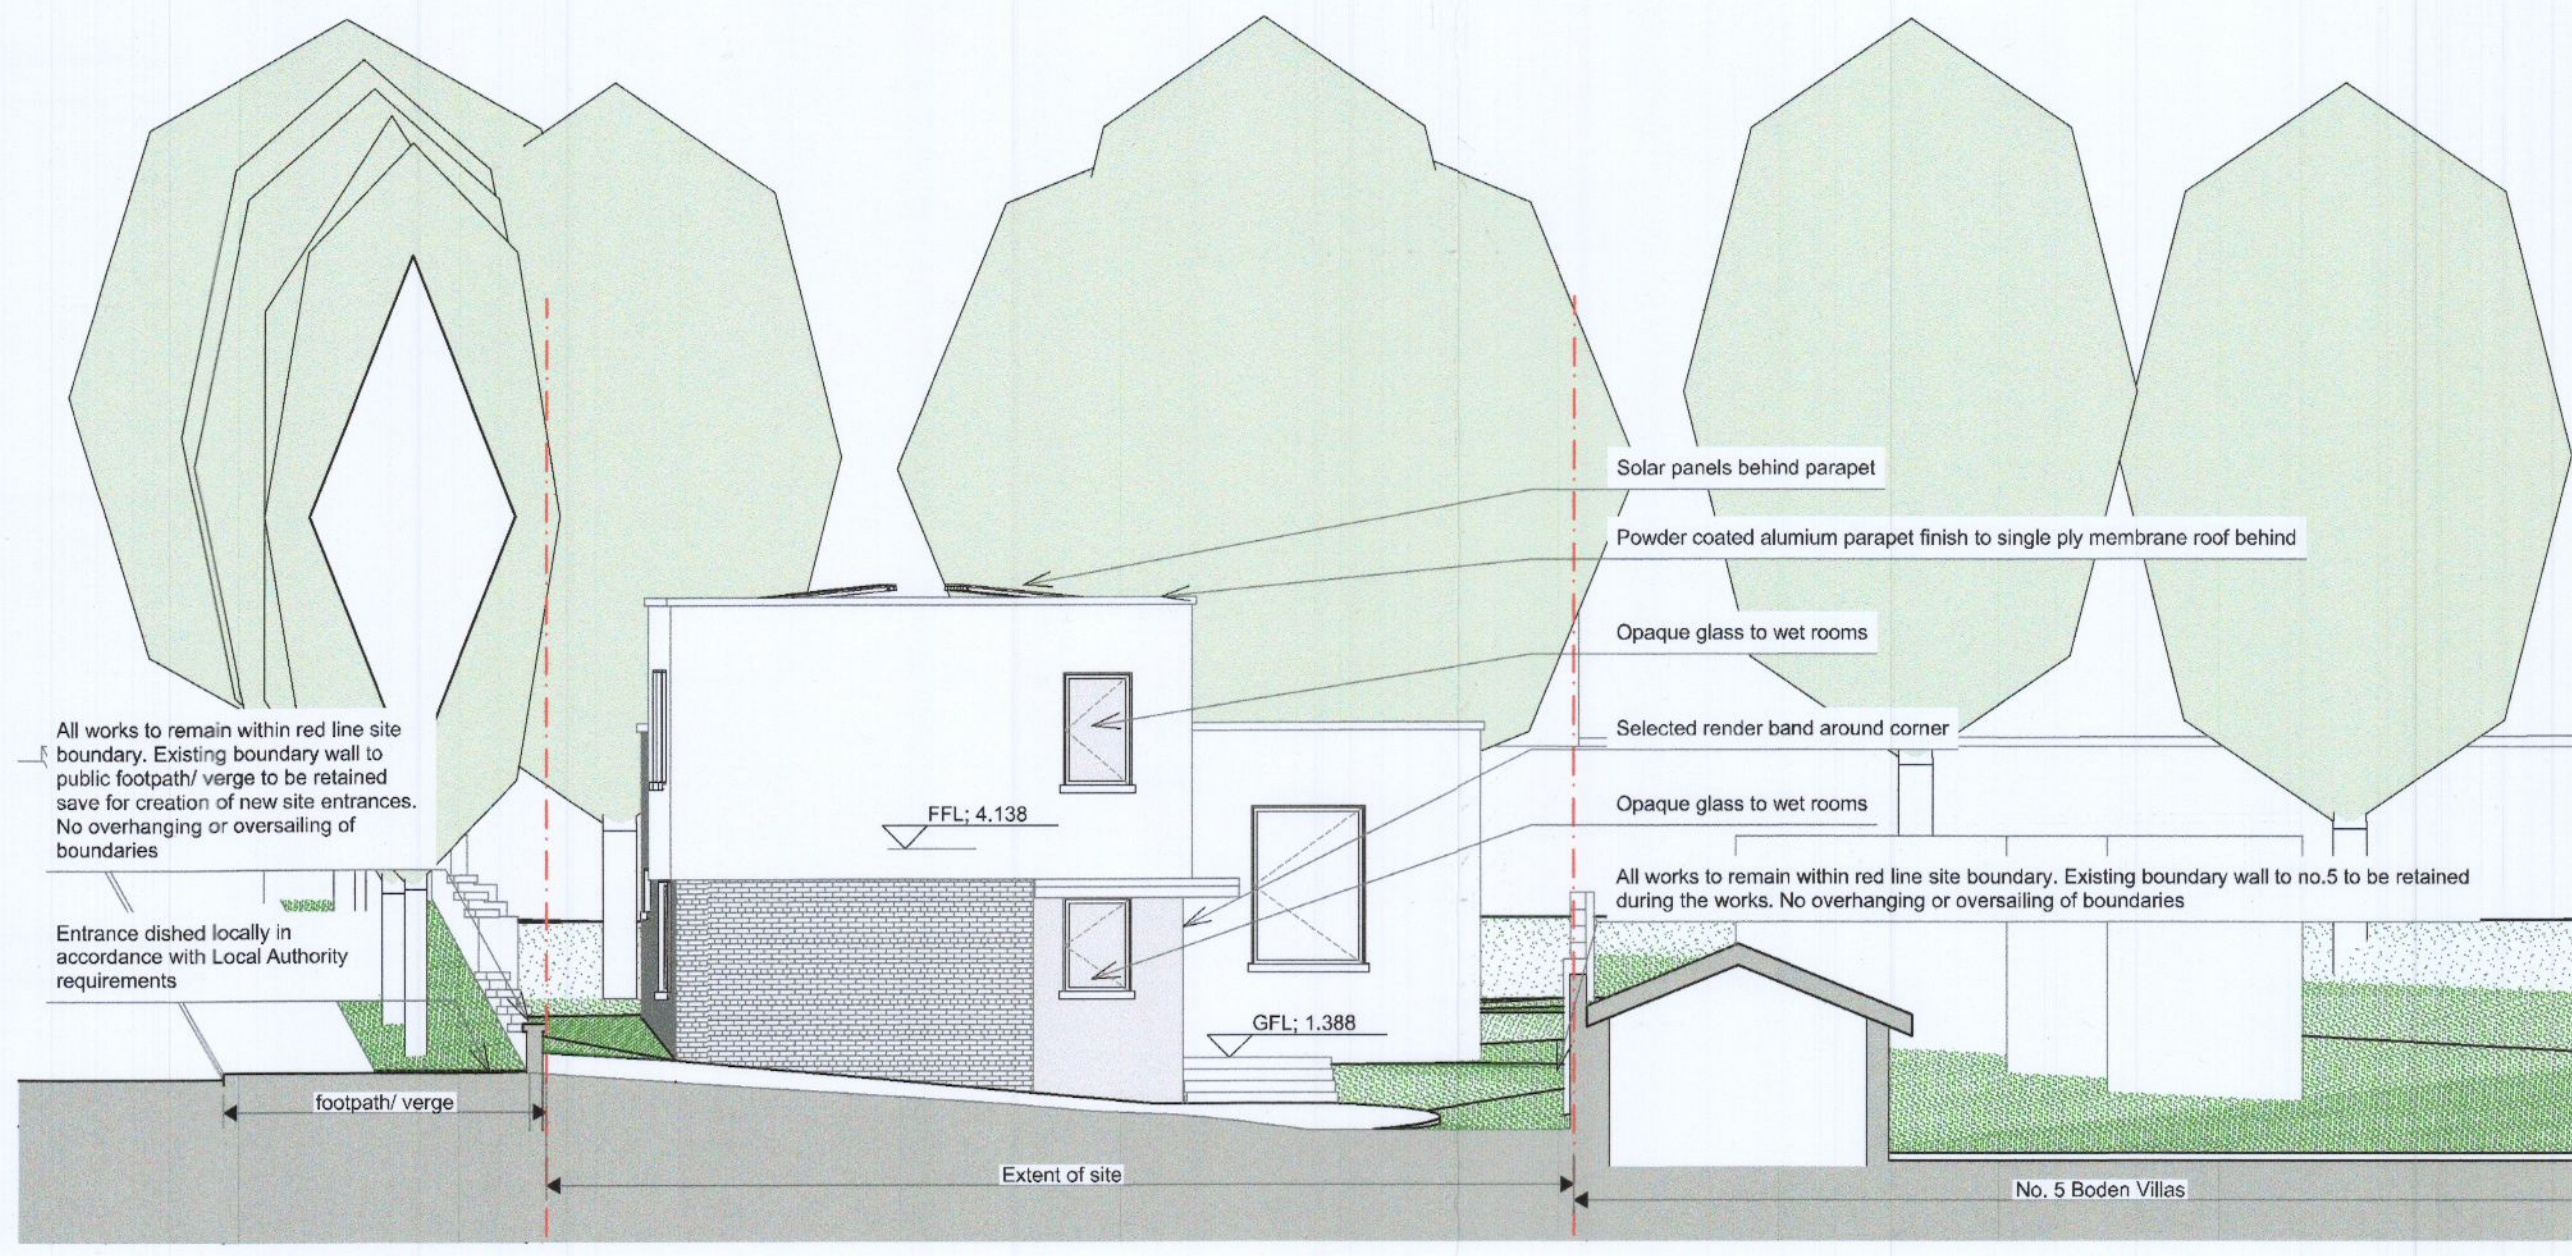


Proposed North Elevation  
 1:100

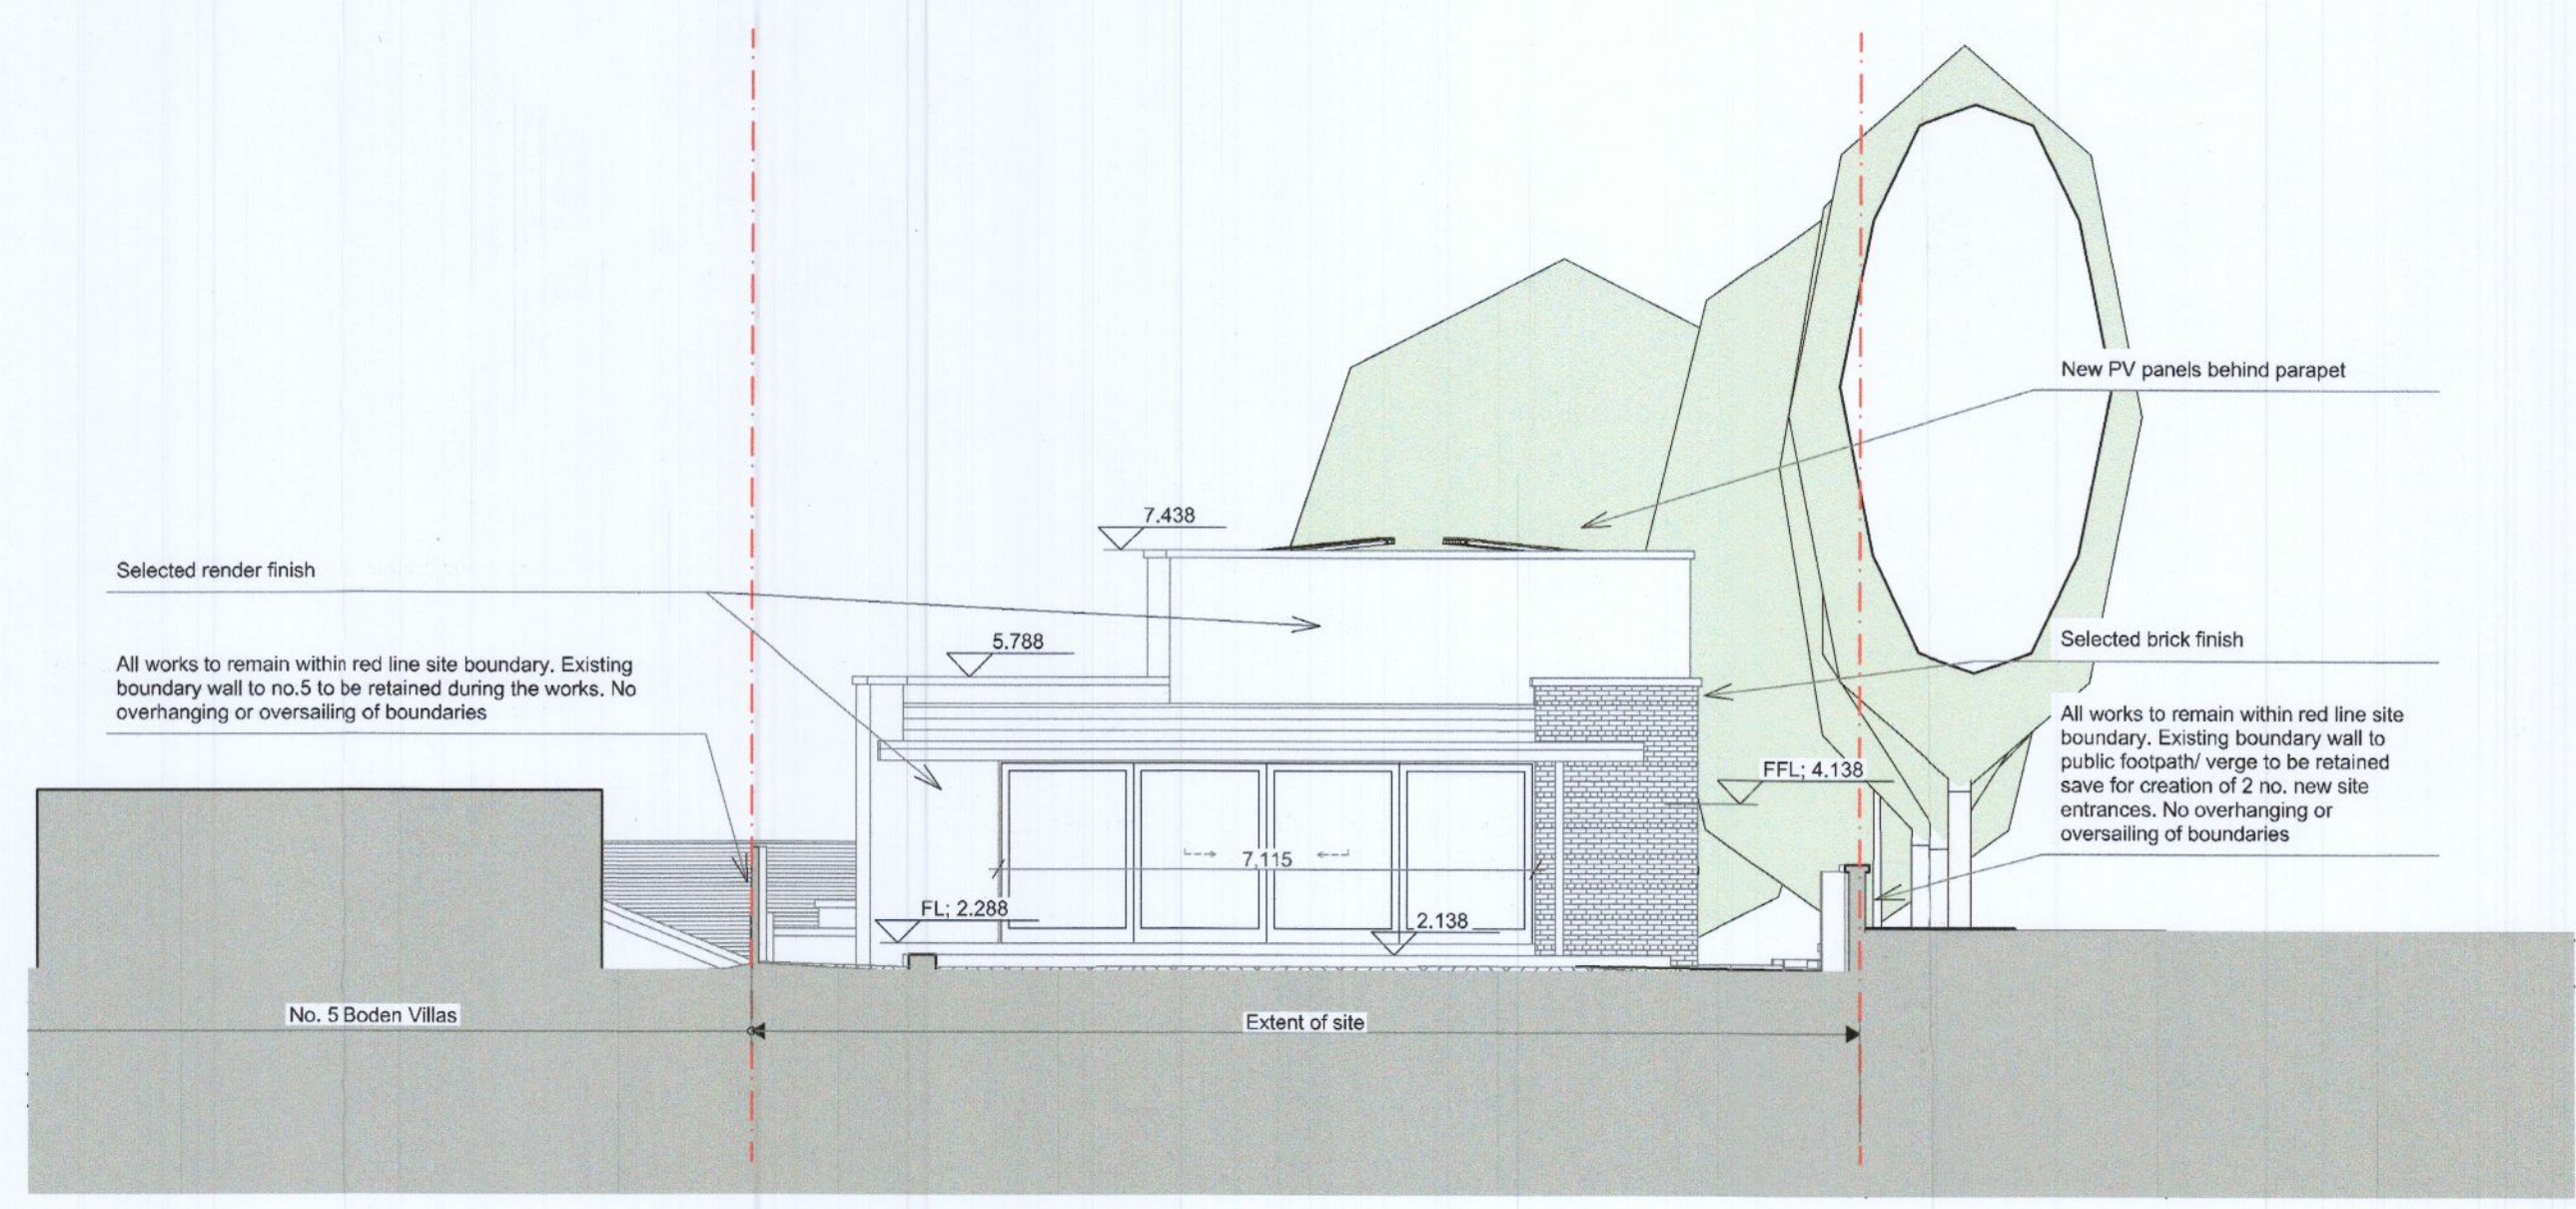

Proposed South Elevation  
 1:100

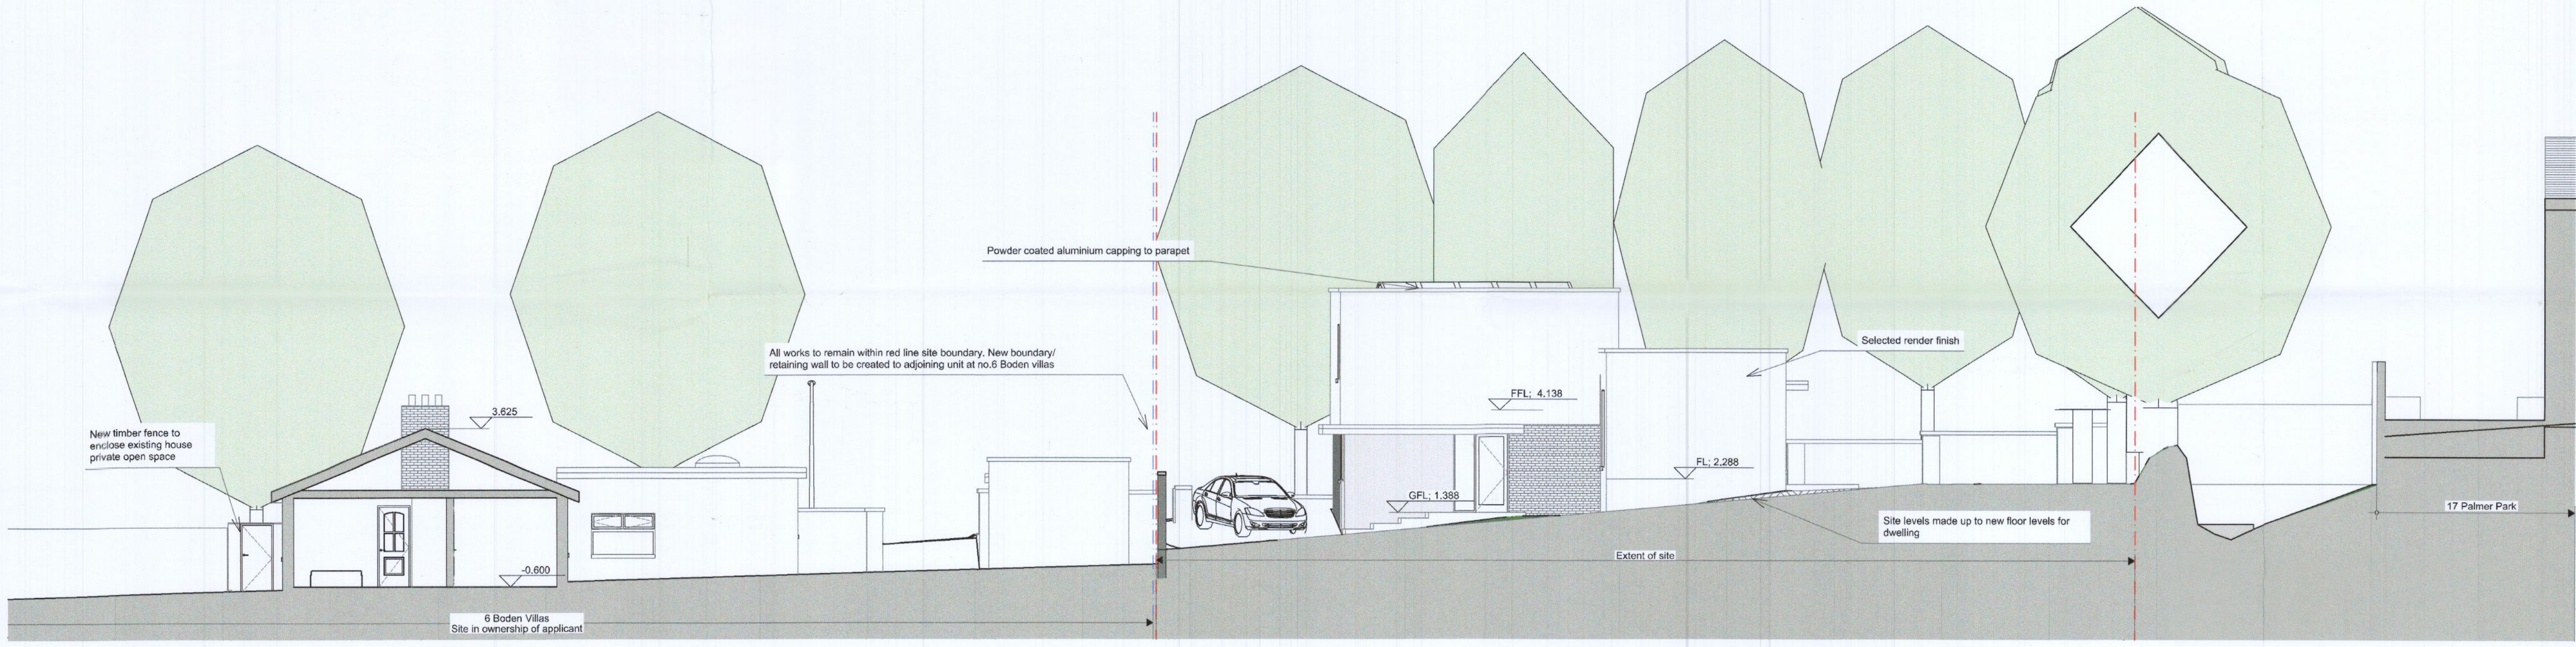

Proposed West Elevation  
 1:100

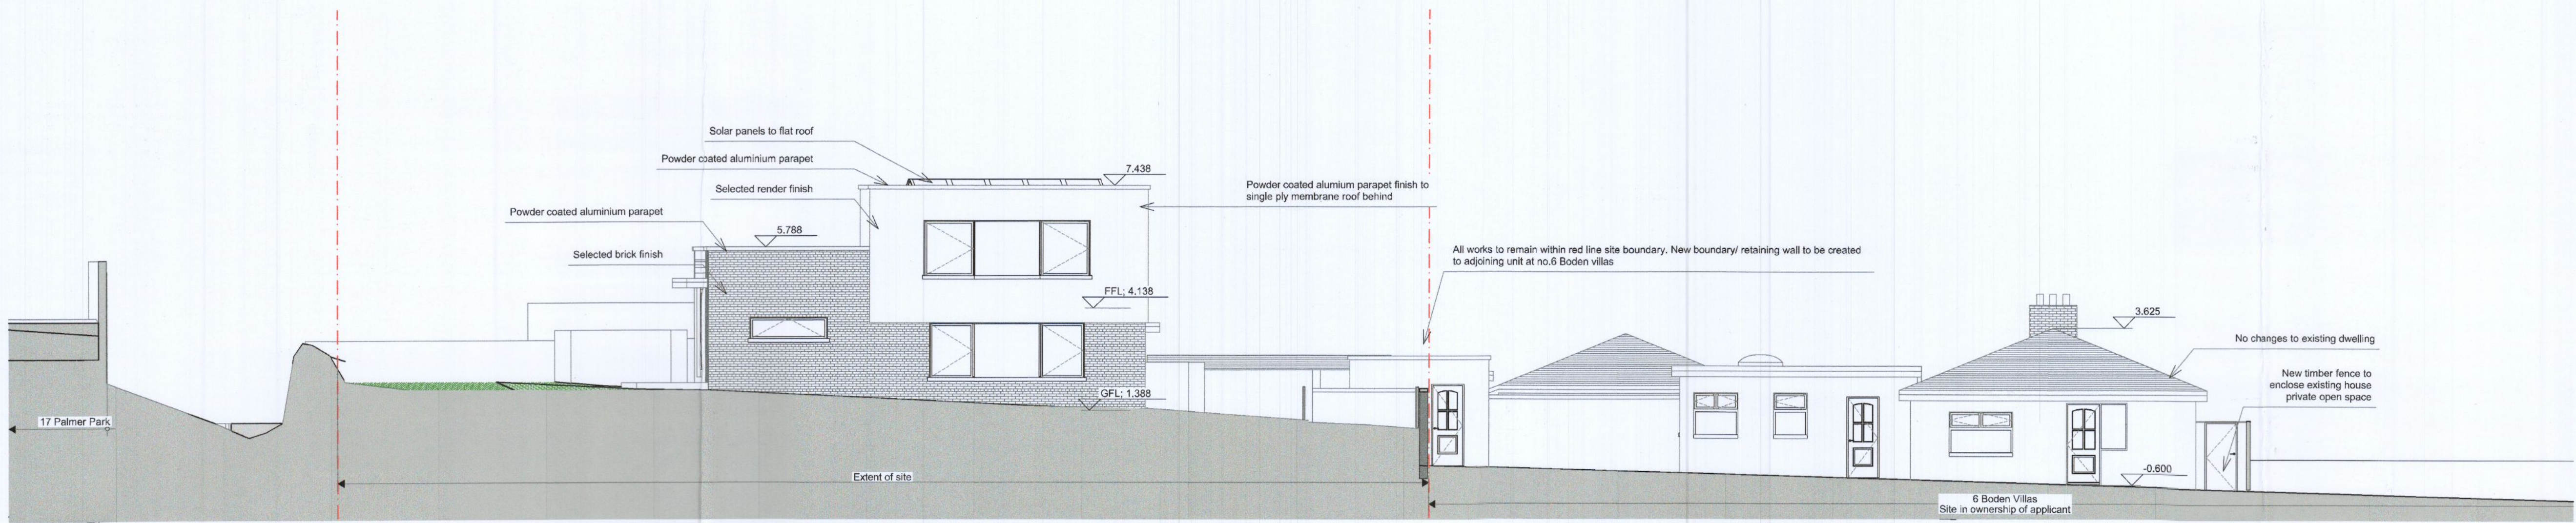

Proposed East Elevation  
 1:100

**ADDITIONAL INFORMATION**


01	GorkaPadrones	12/06/2022	Additional Information
02	BohnenCulture	20/01/2022	updated for single house
03	Bohnen	20/12/2020	

Rev#	Transmitted By	Transmitted Date	Change Name
			SITE
	Ken Keegan		6 Boden Villas D16 K7X2
	Ken Keegan		SCALE: 1:100 @ A1
	planning		Drawn By GorkaPadrones Date 12/06/2022
			Checked By Date
			Approved By Date


<b>GA Layouts</b>		
Project No	DRAWING NO.	REV.
2022	P12	- 03

**DARRAGH LYNCH ARCHITECTS**  
 DARRAGH LYNCH ARCHITECTS, ESTUARY HOUSE, NEW ST. MALA-DEE, CO. DUBLIN  
 INFO@DARRAGHLYNCH.IE 01 816 8964 096 604 5581




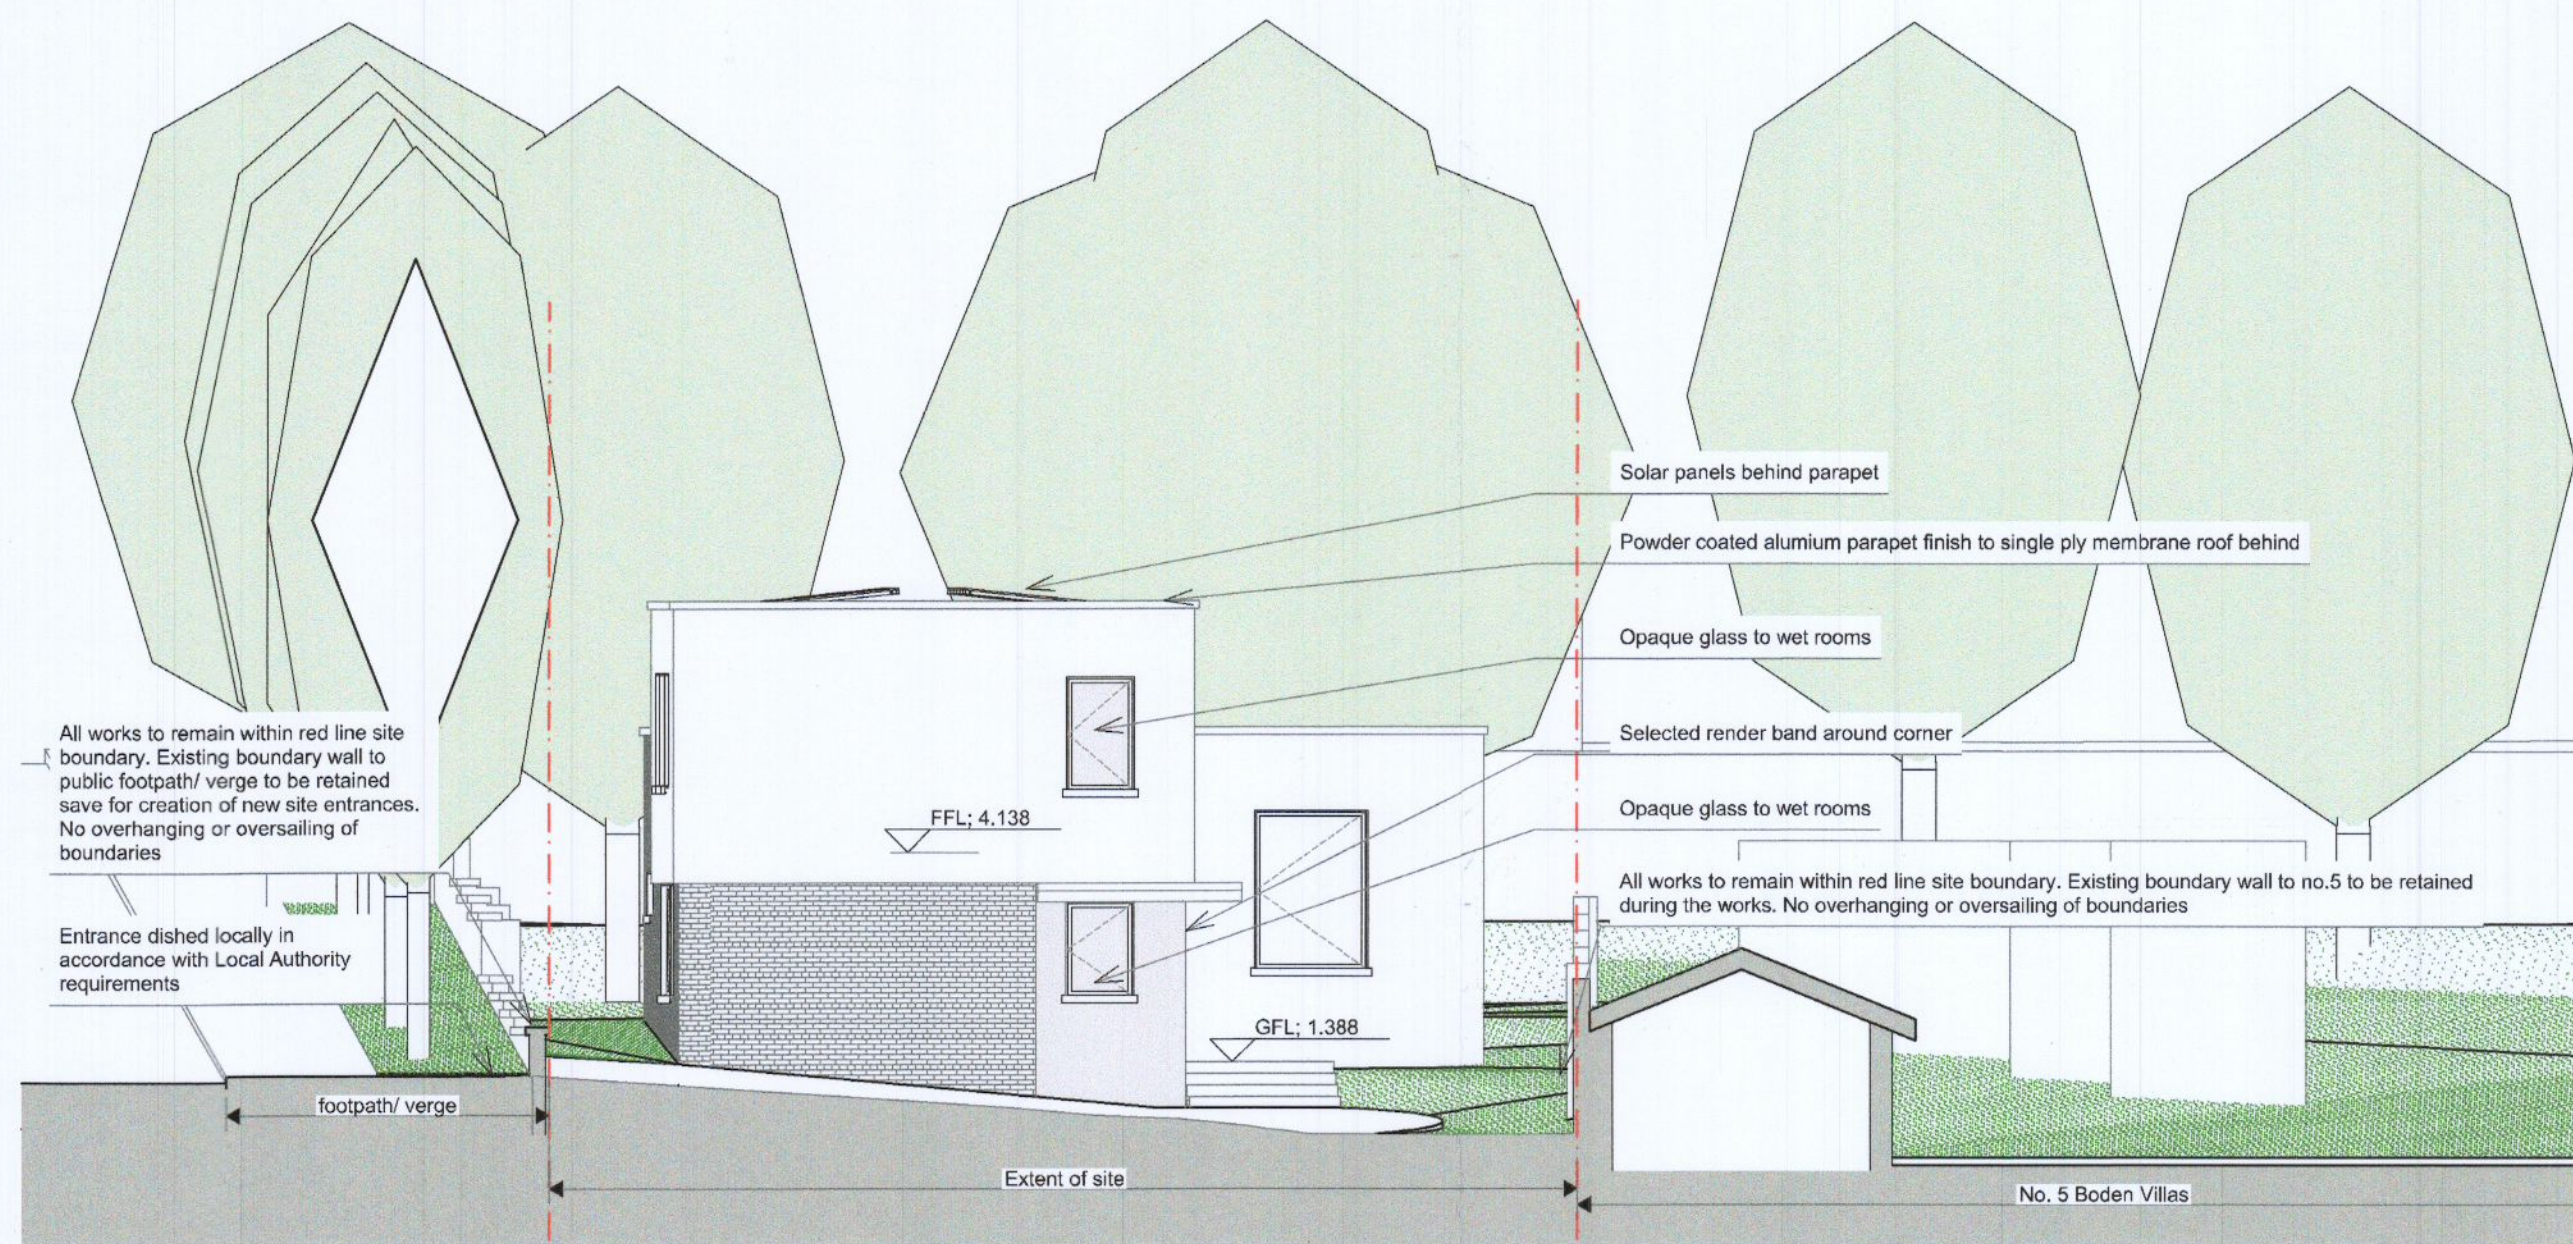


Proposed North Elevation  
 1:100

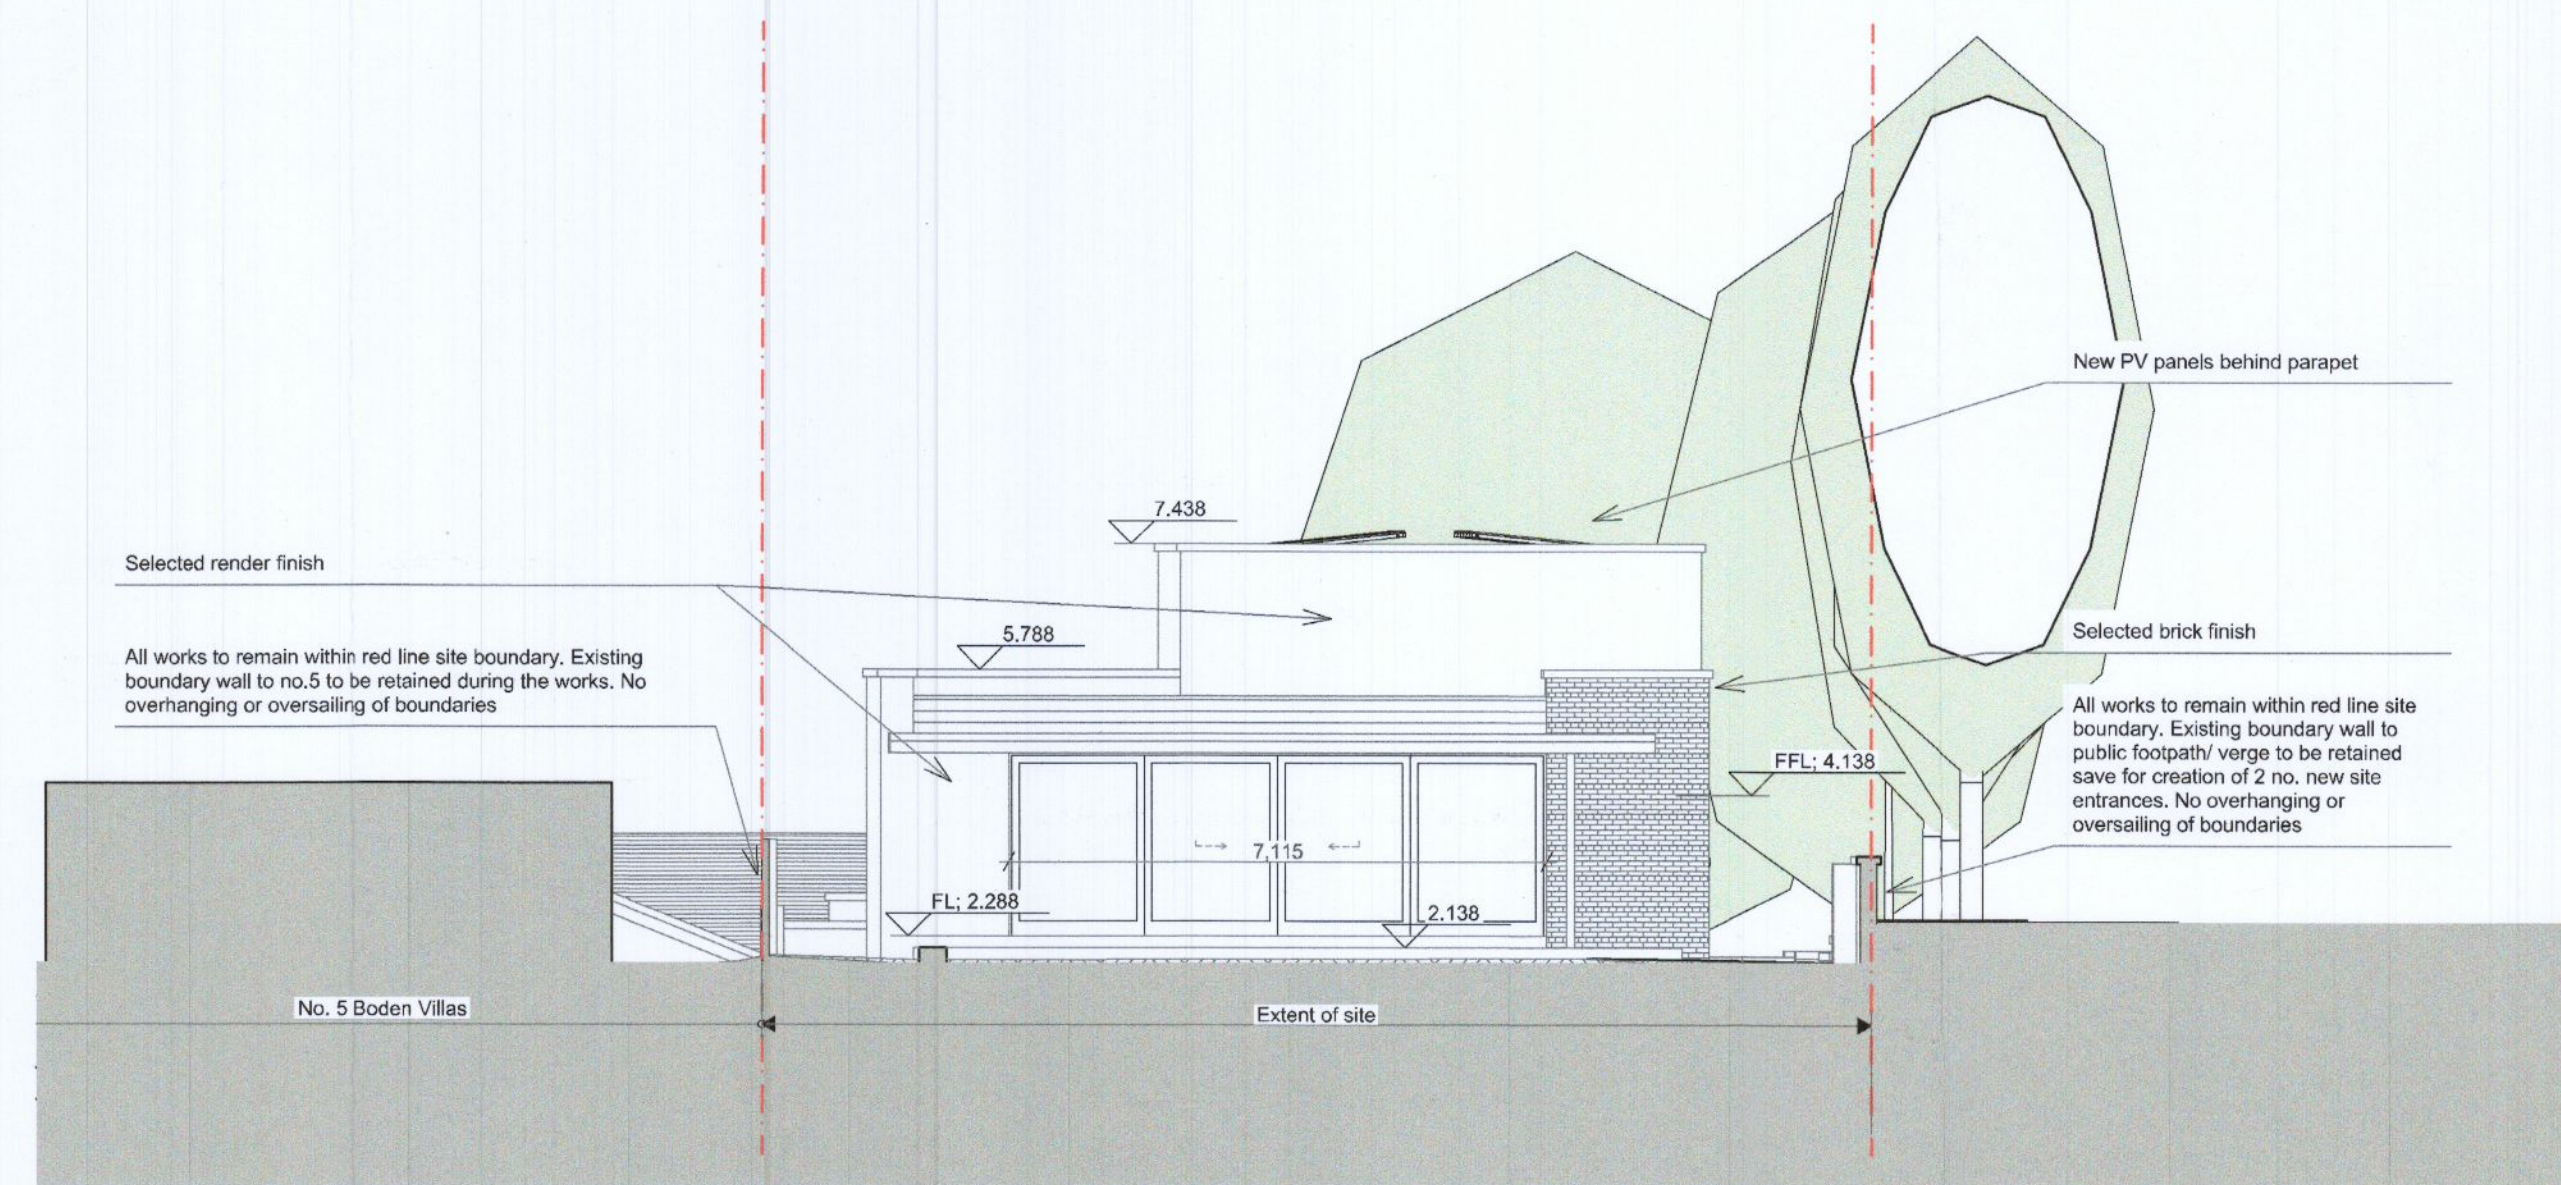

Proposed South Elevation  
 1:100

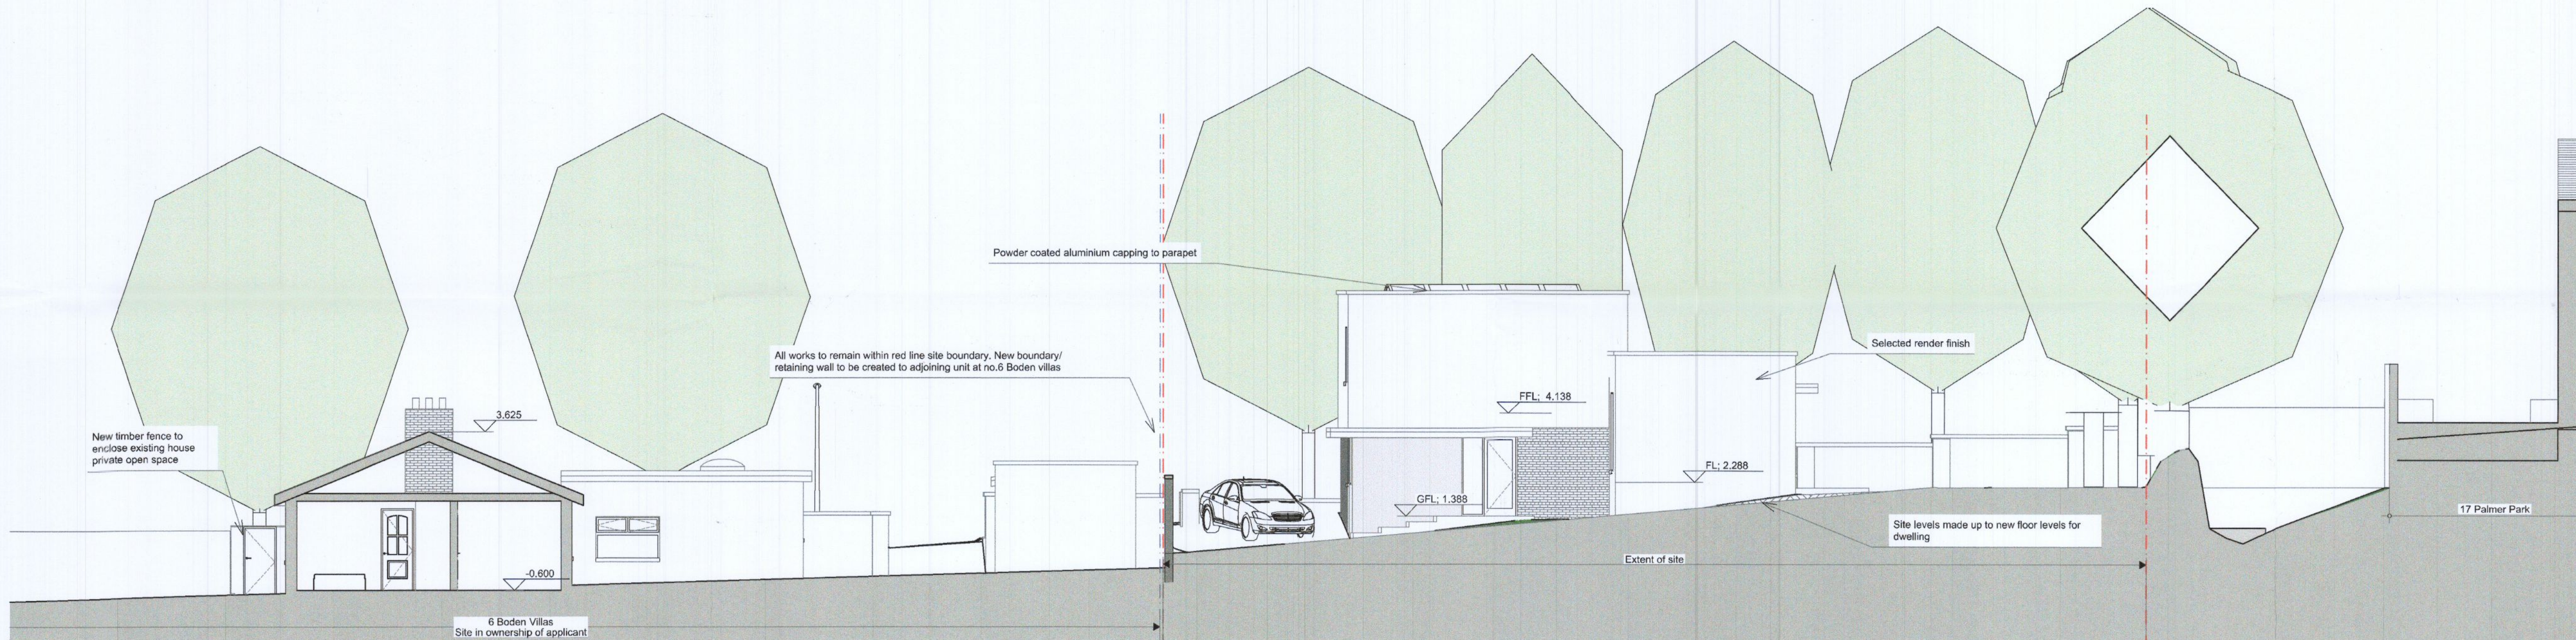

Proposed West Elevation  
 1:100

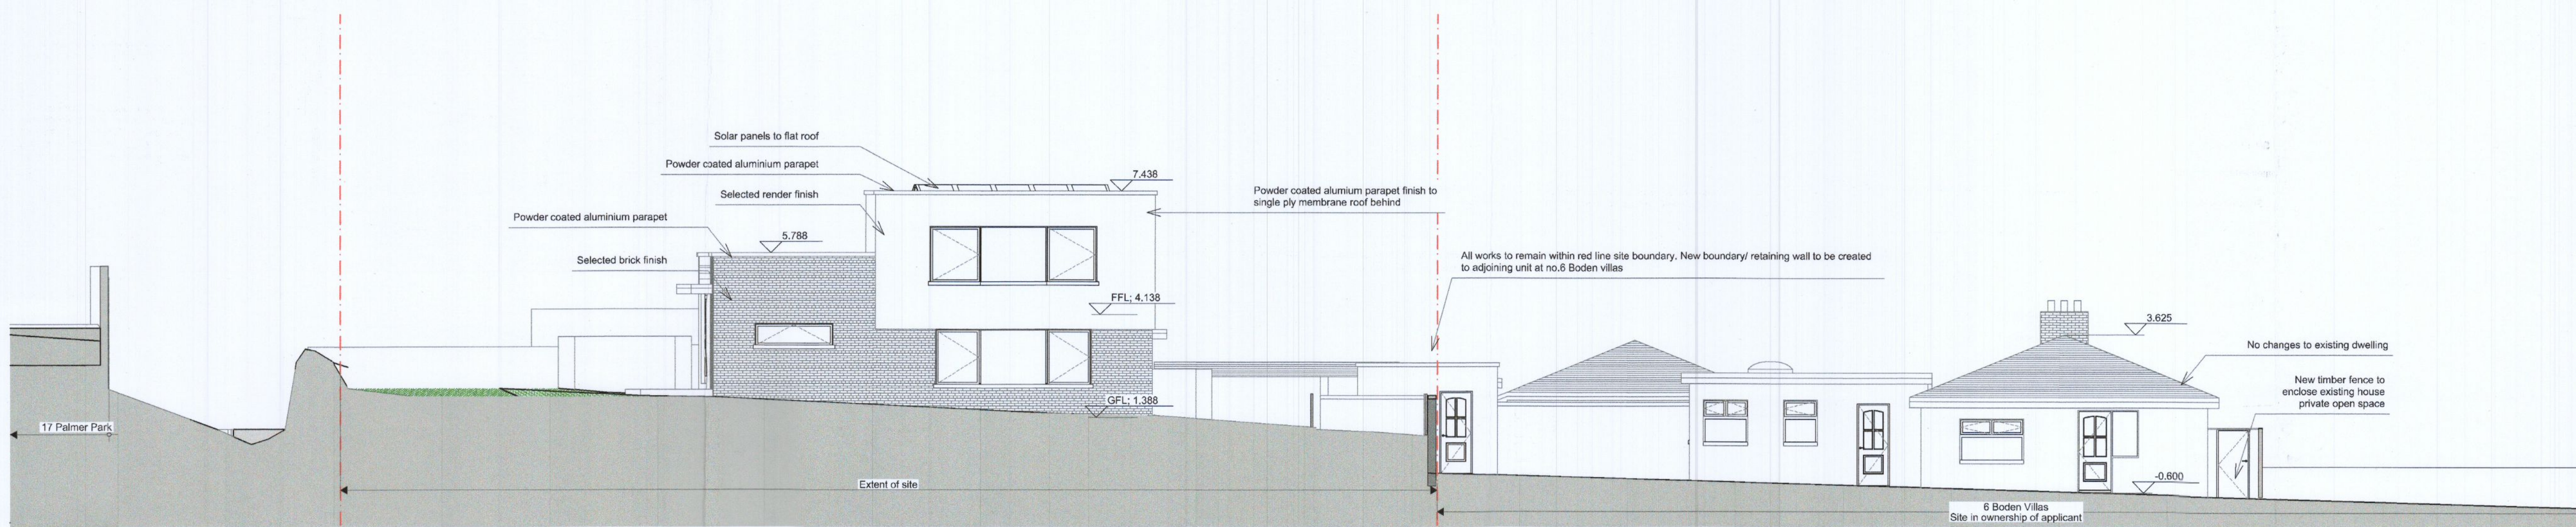

Proposed East Elevation  
 1:100

IMPORTANT  
 This document and its design content is copyright ©. It shall be read in conjunction with all other associated project information including models, specifications, schedules and related consultants documents. Do not scale from documents. All dimensions to be checked on site. Immediately report any discrepancies, errors or omissions on this document to the Originator. If in doubt ASK.

NOTES  
 LEGEND

**ADDITIONAL INFORMATION**


03	Donkai/Pathones	12/06/2022	Additional Information								
02	Keegan/Collins	20/01/2022	Updated for single house								
01	Keegan	20/12/2020									
<table border="1"> <thead> <tr> <th>RevID</th> <th>Transmitted By</th> <th>Transmitted Date</th> <th>Change Name</th> </tr> </thead> <tbody> <tr> <td></td> <td></td> <td></td> <td></td> </tr> </tbody> </table>				RevID	Transmitted By	Transmitted Date	Change Name				
RevID	Transmitted By	Transmitted Date	Change Name								
PROJECT TITLE		SITE									
Ken Keegan		6 Boden Villas D16 K7X2									
CLIENT		SCALE									
Ken Keegan		1:100 @ A1									
STATUS		Drawn By Donkai/Pathones									
planning		Date 12/06/2022									
		Checked By									
		Date									
		Approved By									
		Date									
DRAWING TITLE											
GA Layouts											
Project No		DRAWING NO.									
2022		P12									
		REV.									
		- 03									
<p><b>DARRAGH LYNCH ARCHITECTS</b>          DARRAGH LYNCH ARCHITECTURAL ESTUARY HOUSE, NEW ST. WALSHIDE, CO. DUBLIN          INFO@DARRAGHLYNCH.IE 01 816 8964, 086 604 5591</p>											




IMPORTANT  
 This document and its design content is copyright ©. It shall be read in conjunction with all other associated project information including models, specifications, schedules and related consultants documents. Do not scale from documents. All dimensions to be checked on site. Immediately report any discrepancies, errors or omissions on this document to the Originator. If in doubt ASK.

NOTES

LEGEND

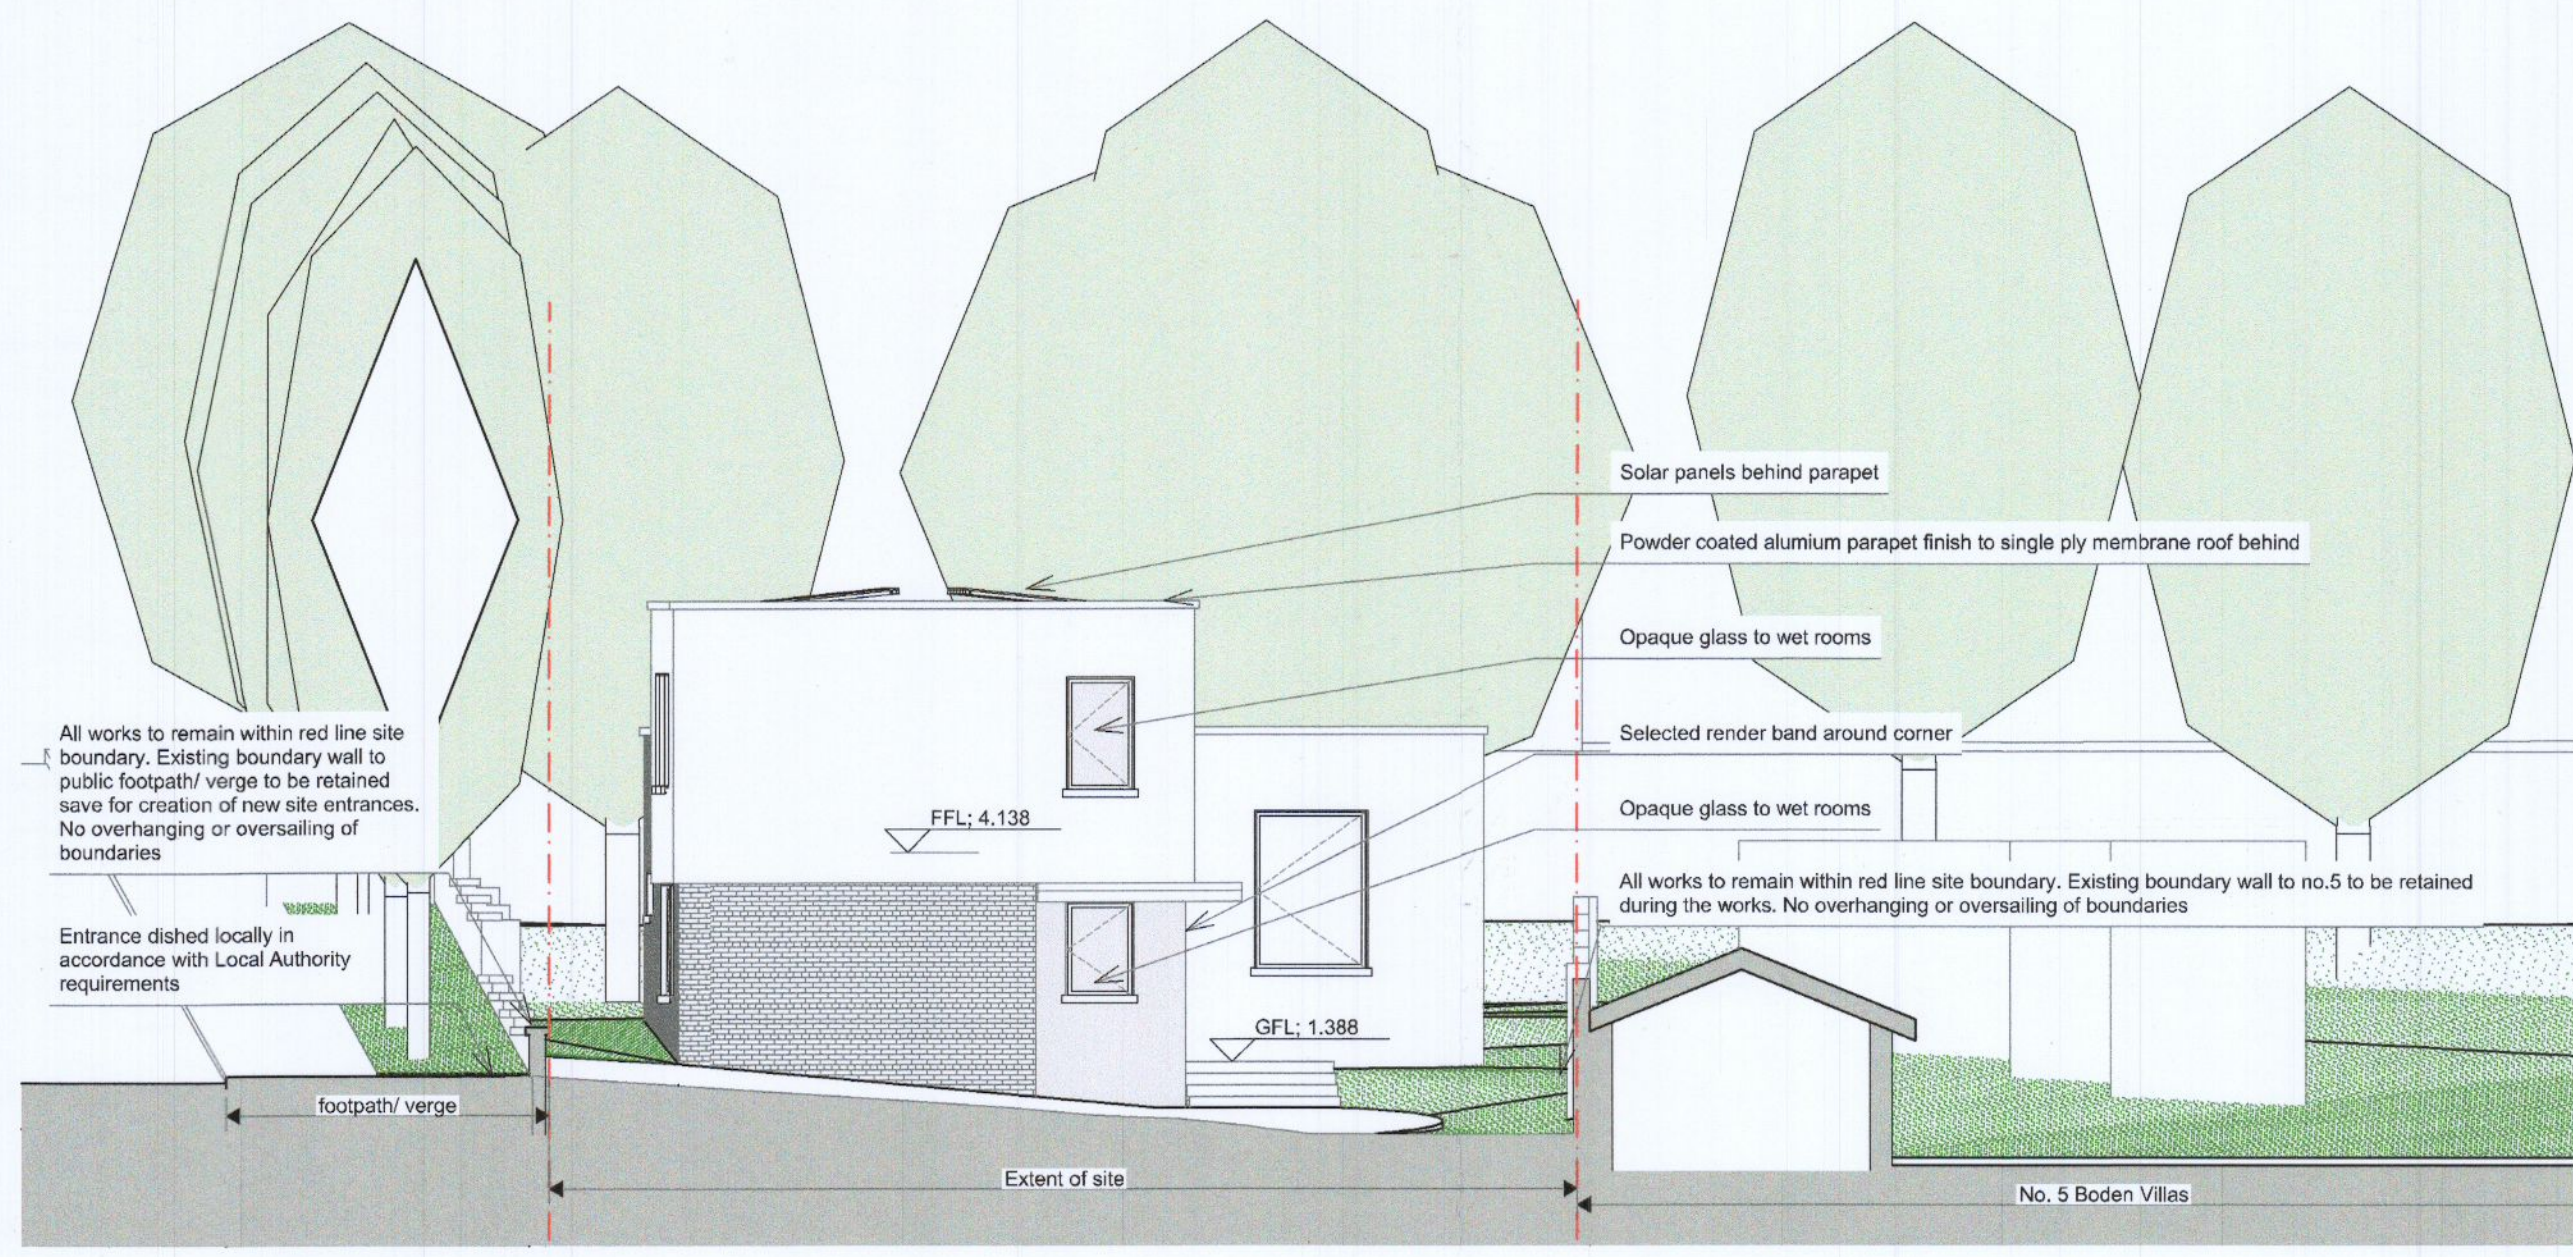


Proposed North Elevation  
 1:100

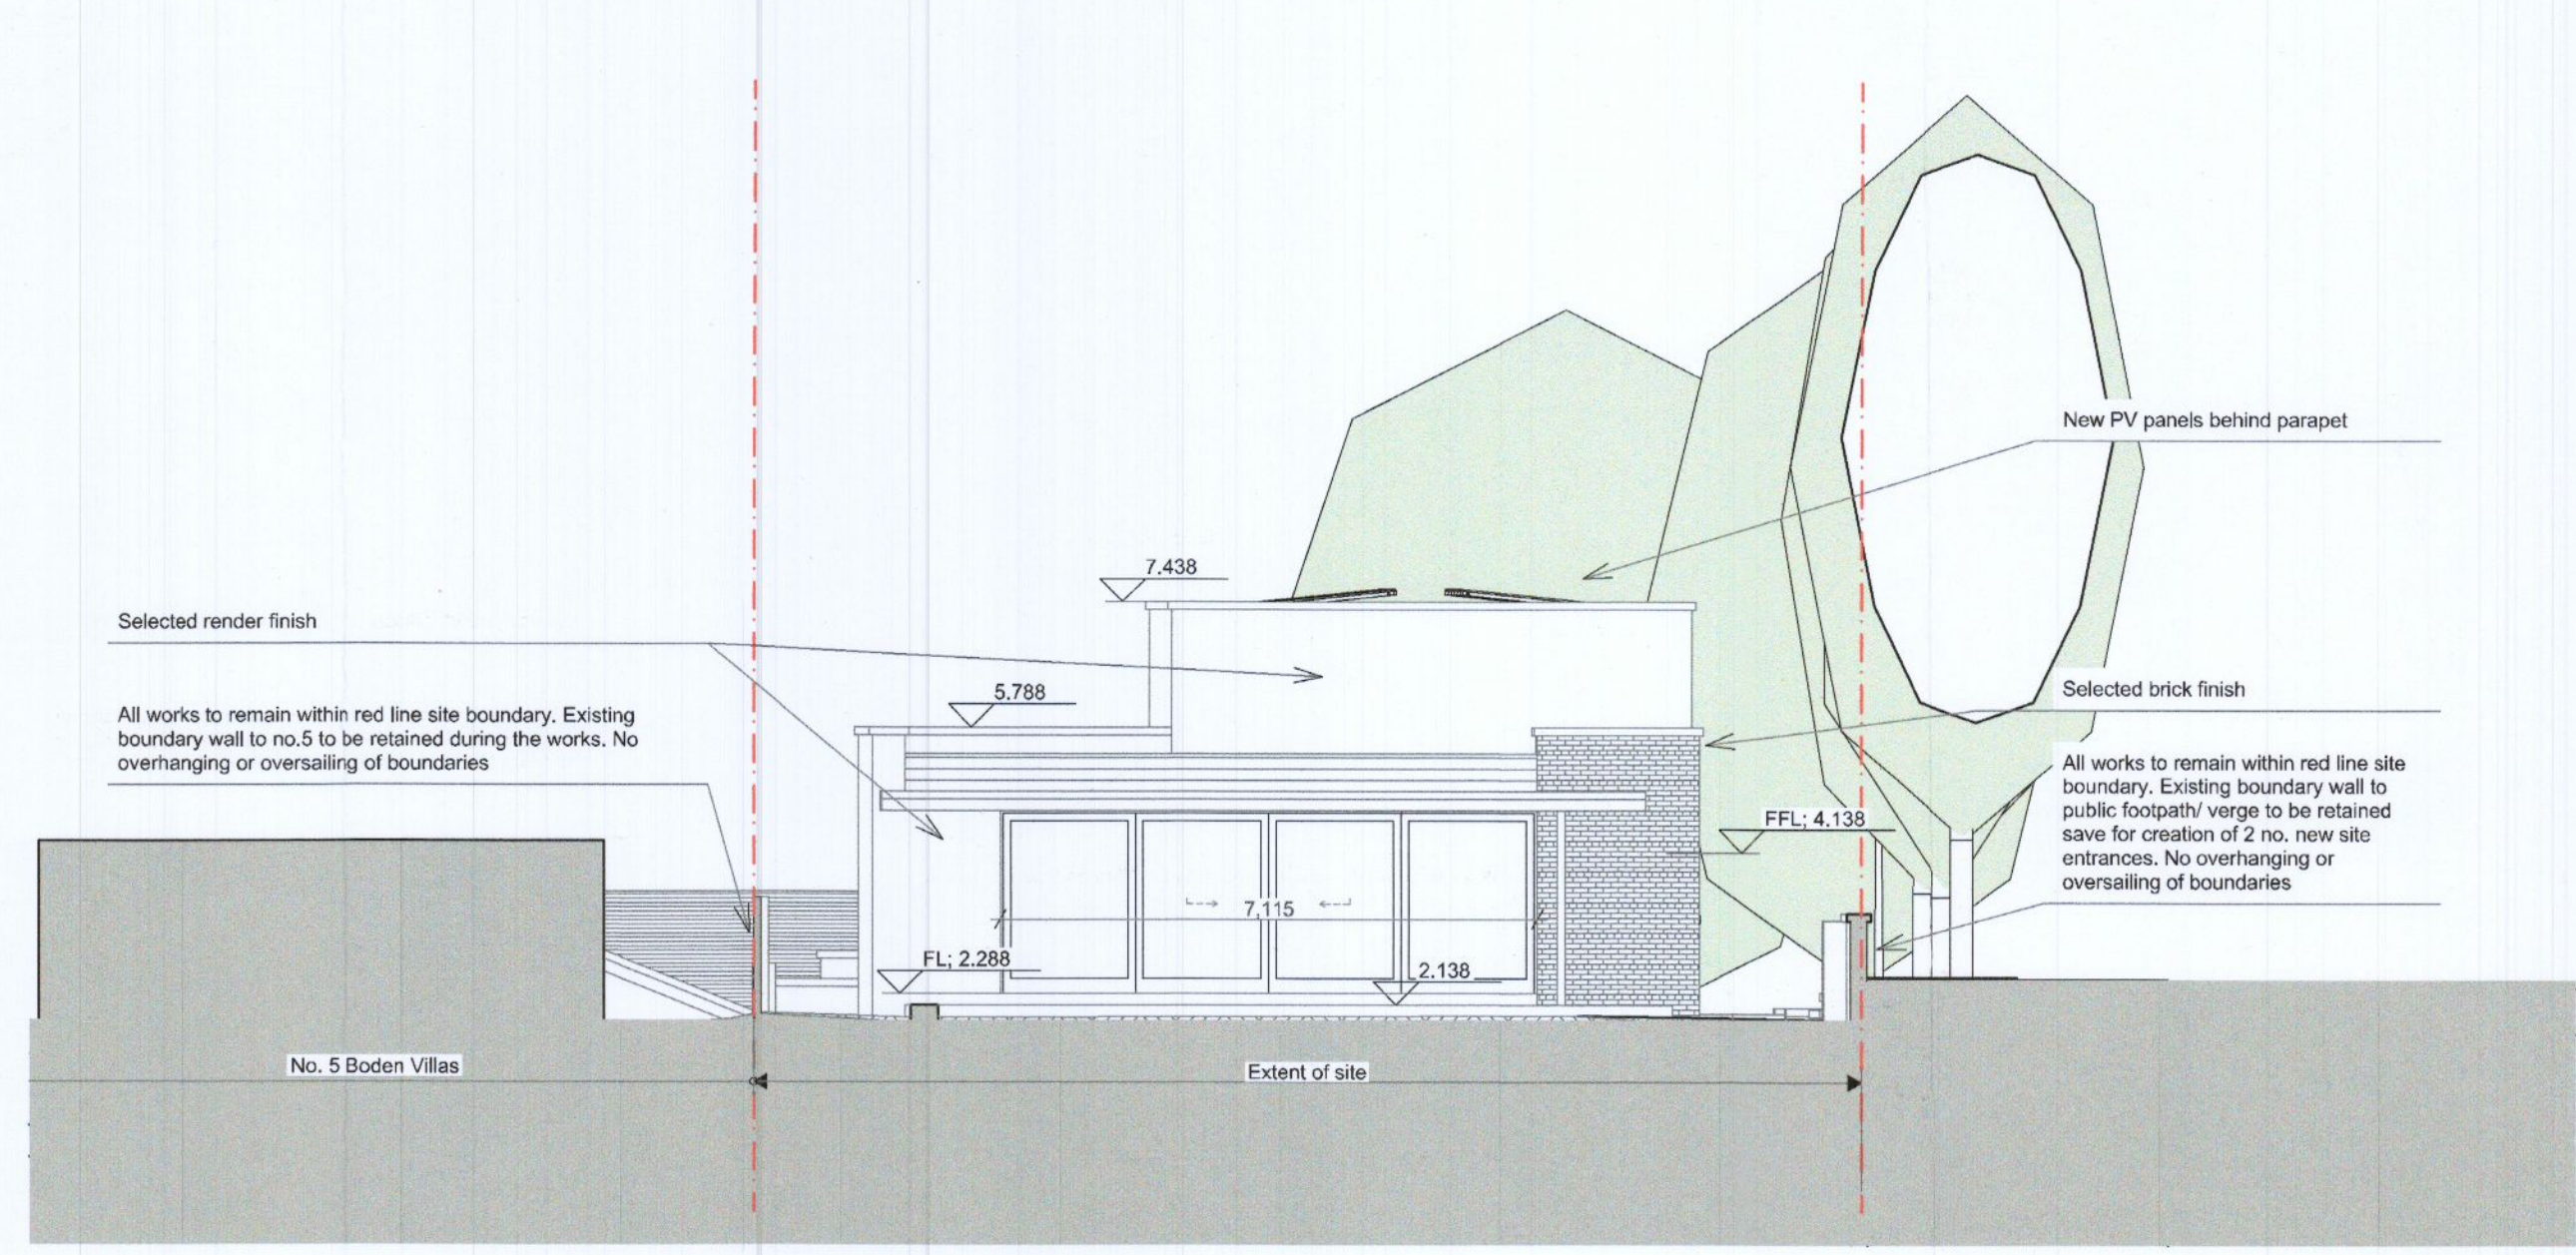

Proposed South Elevation  
 1:100


1

3

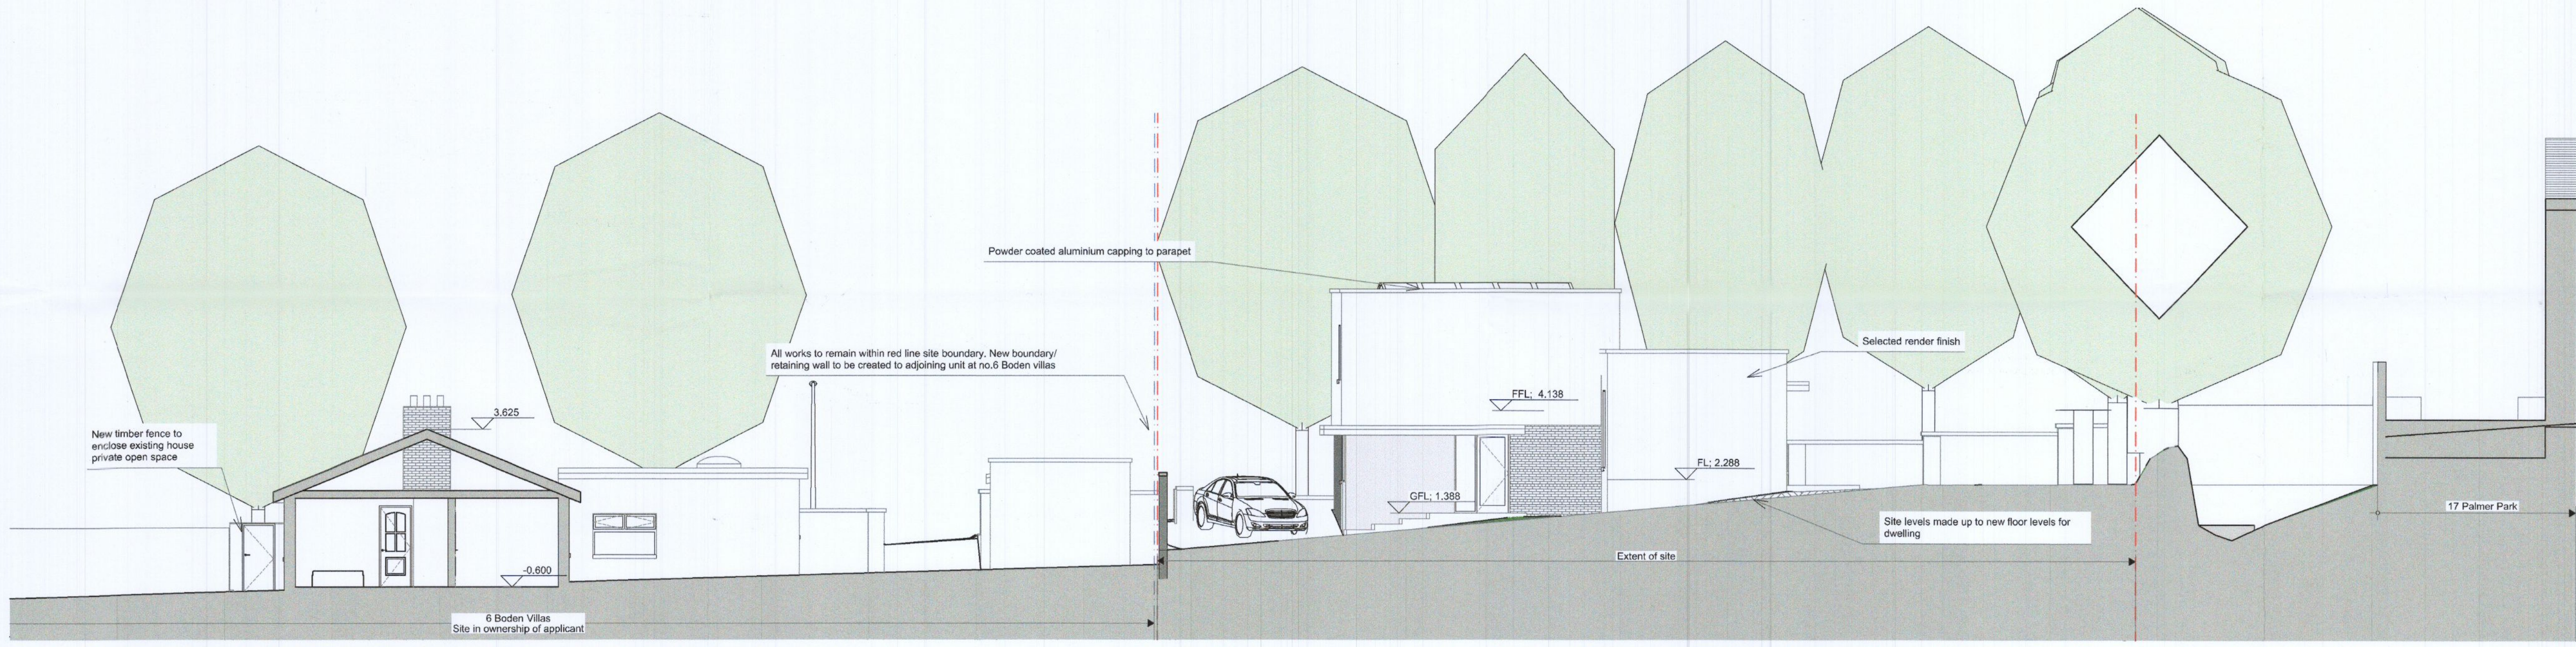

Proposed West Elevation  
 1:100

4

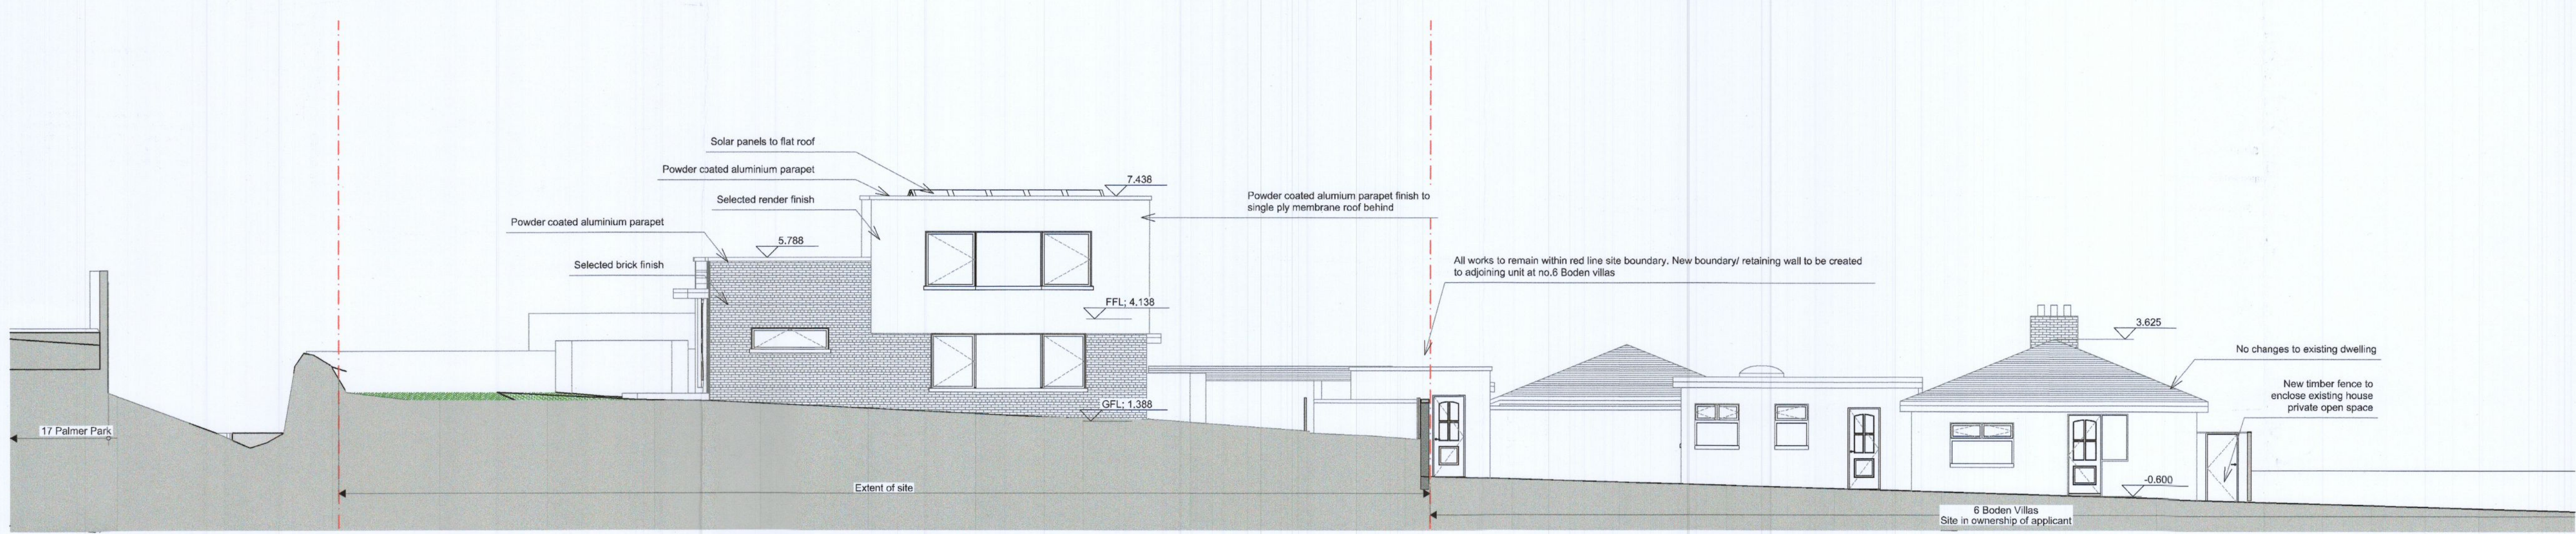

Proposed East Elevation  
 1:100

2

ADDITIONAL  
 INFORMATION


03	Donkai/Phonones	12/06/2022	Additional Information
02	Keegan/Collins	20/01/2022	Updated for single house
01	Keegan	20/12/2020	

RevID	Transmitted By	Transmitted Date	Change Name
PROJECT TITLE			
SITE			
Ken Keegan		6 Boden Villas D16 K7X2	
CLIENT		SCALE	
Ken Keegan		1:100 @ A1	
STATUS		Drawn By Donkai/Phonones	
planning		Date 12/06/2022	
		Checked By	
		Date	
		Approved By	
		Date	


DRAWING TITLE		
GA Layouts		
Project No	DRAWING NO.	REV.
2022	P12	- 03

DARRAGH LYNCH ARCHITECTS  
 DARRAGH LYNCH ARCHITECTS, ESTUARY HOUSE, NEW ST. WALSHIDE, CO. DUBLIN  
 INFO@DARRAGHLYNCH.IE 01 816 8964, 086 604 5591



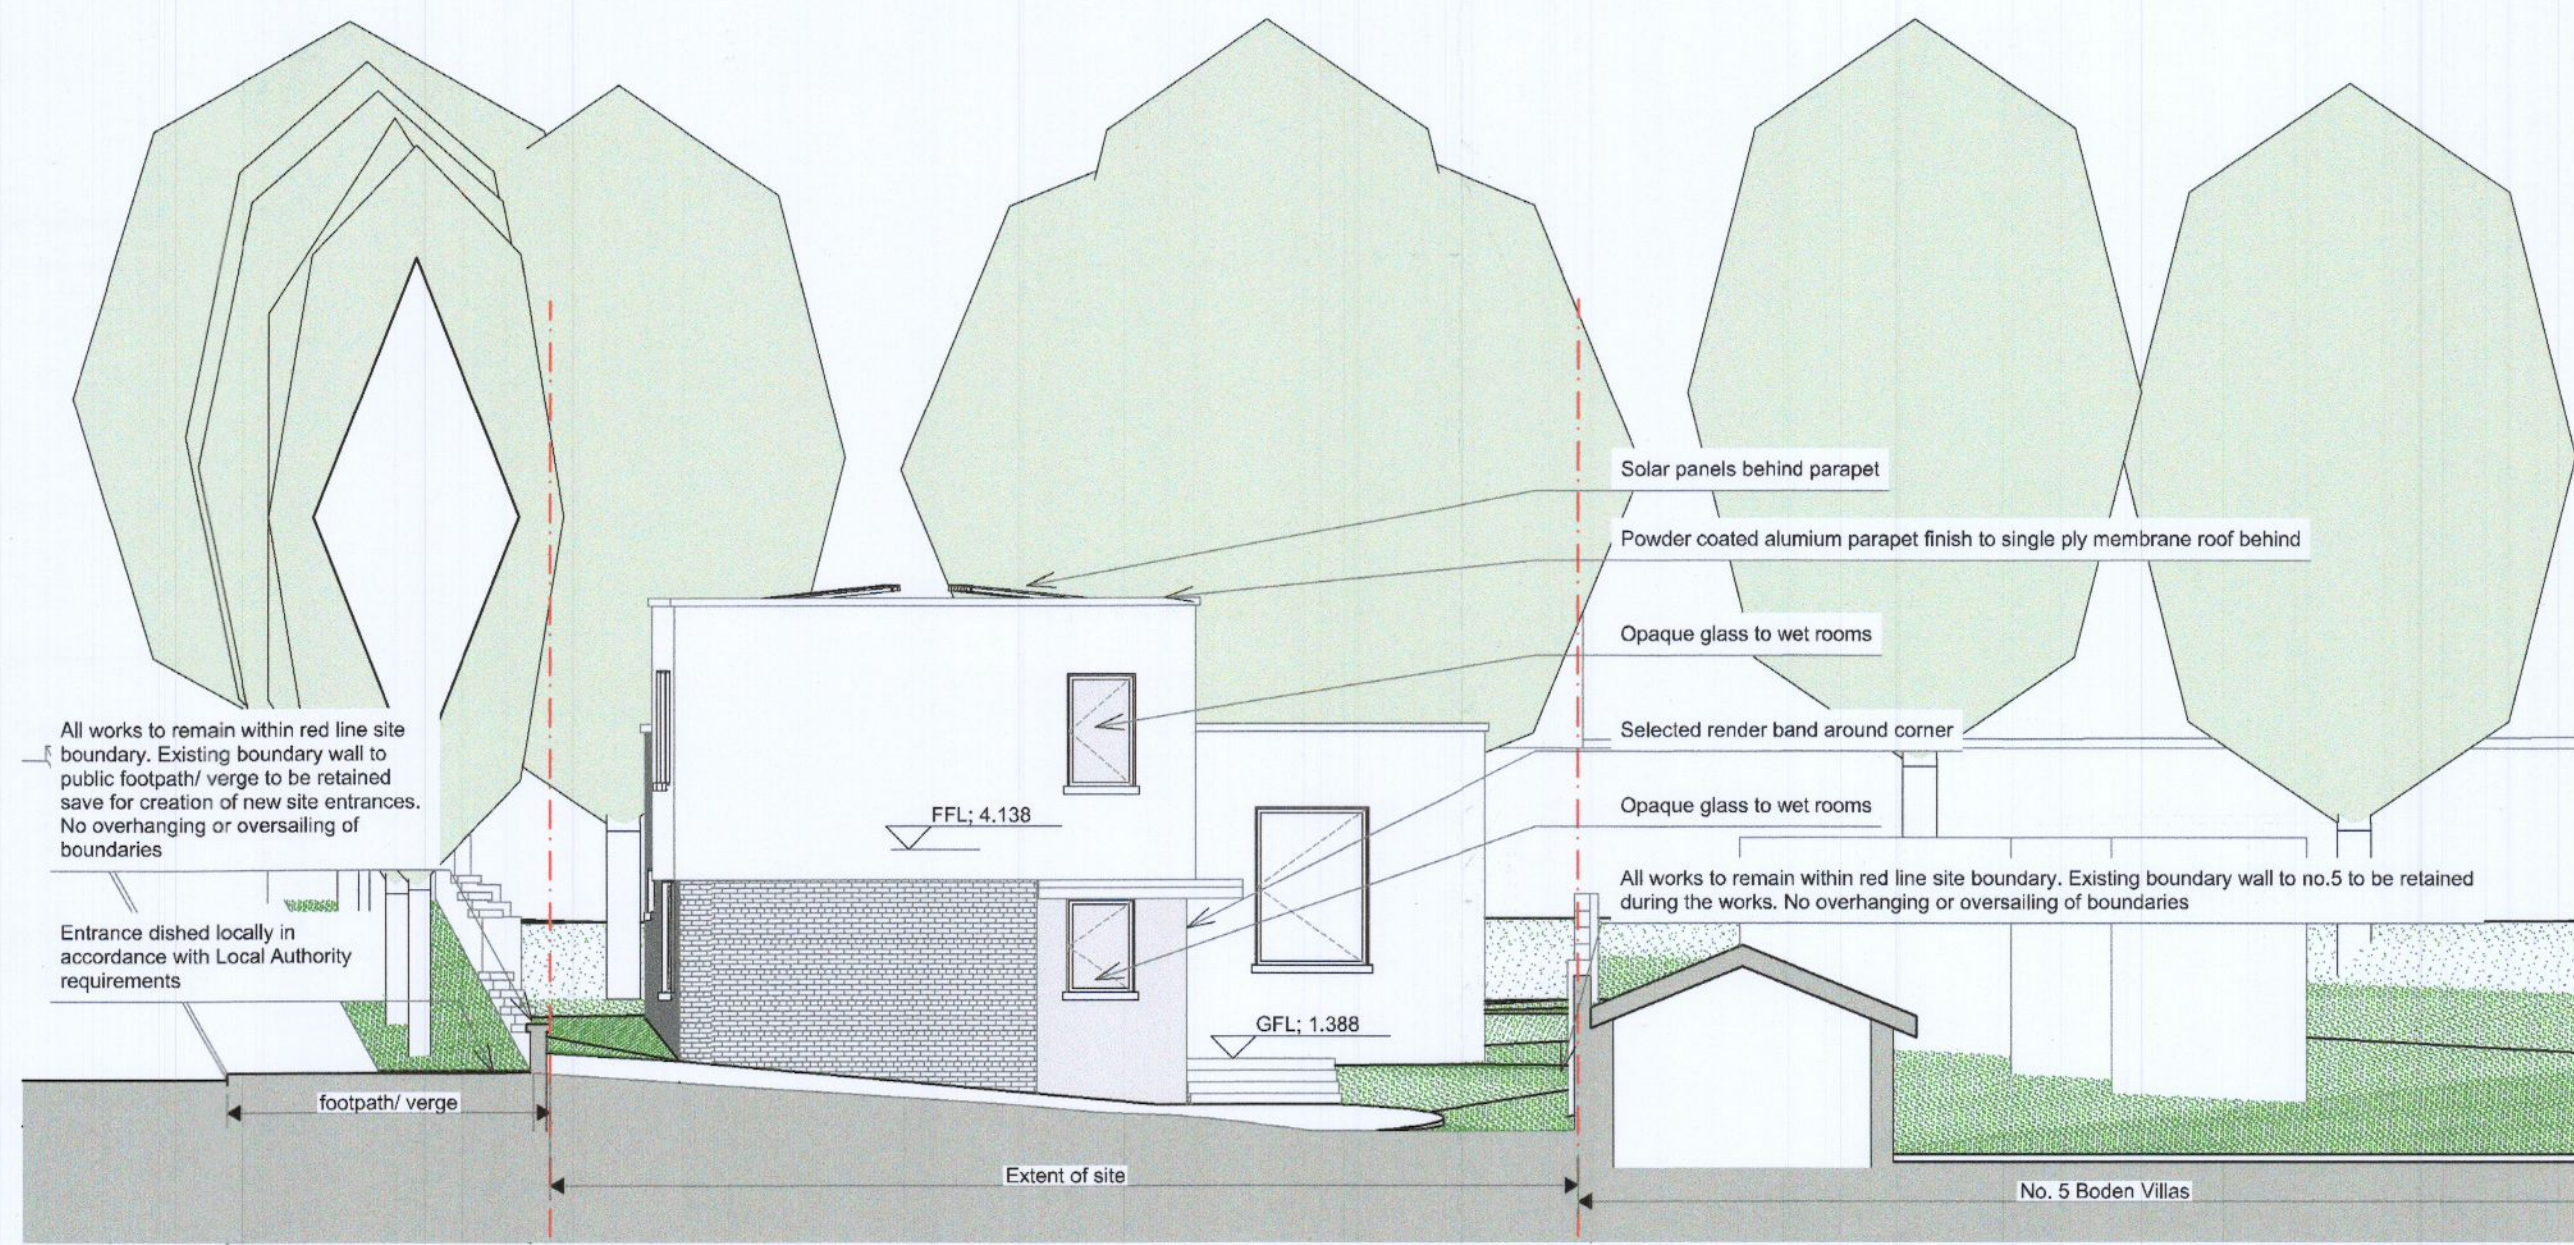


Proposed North Elevation  
1:100

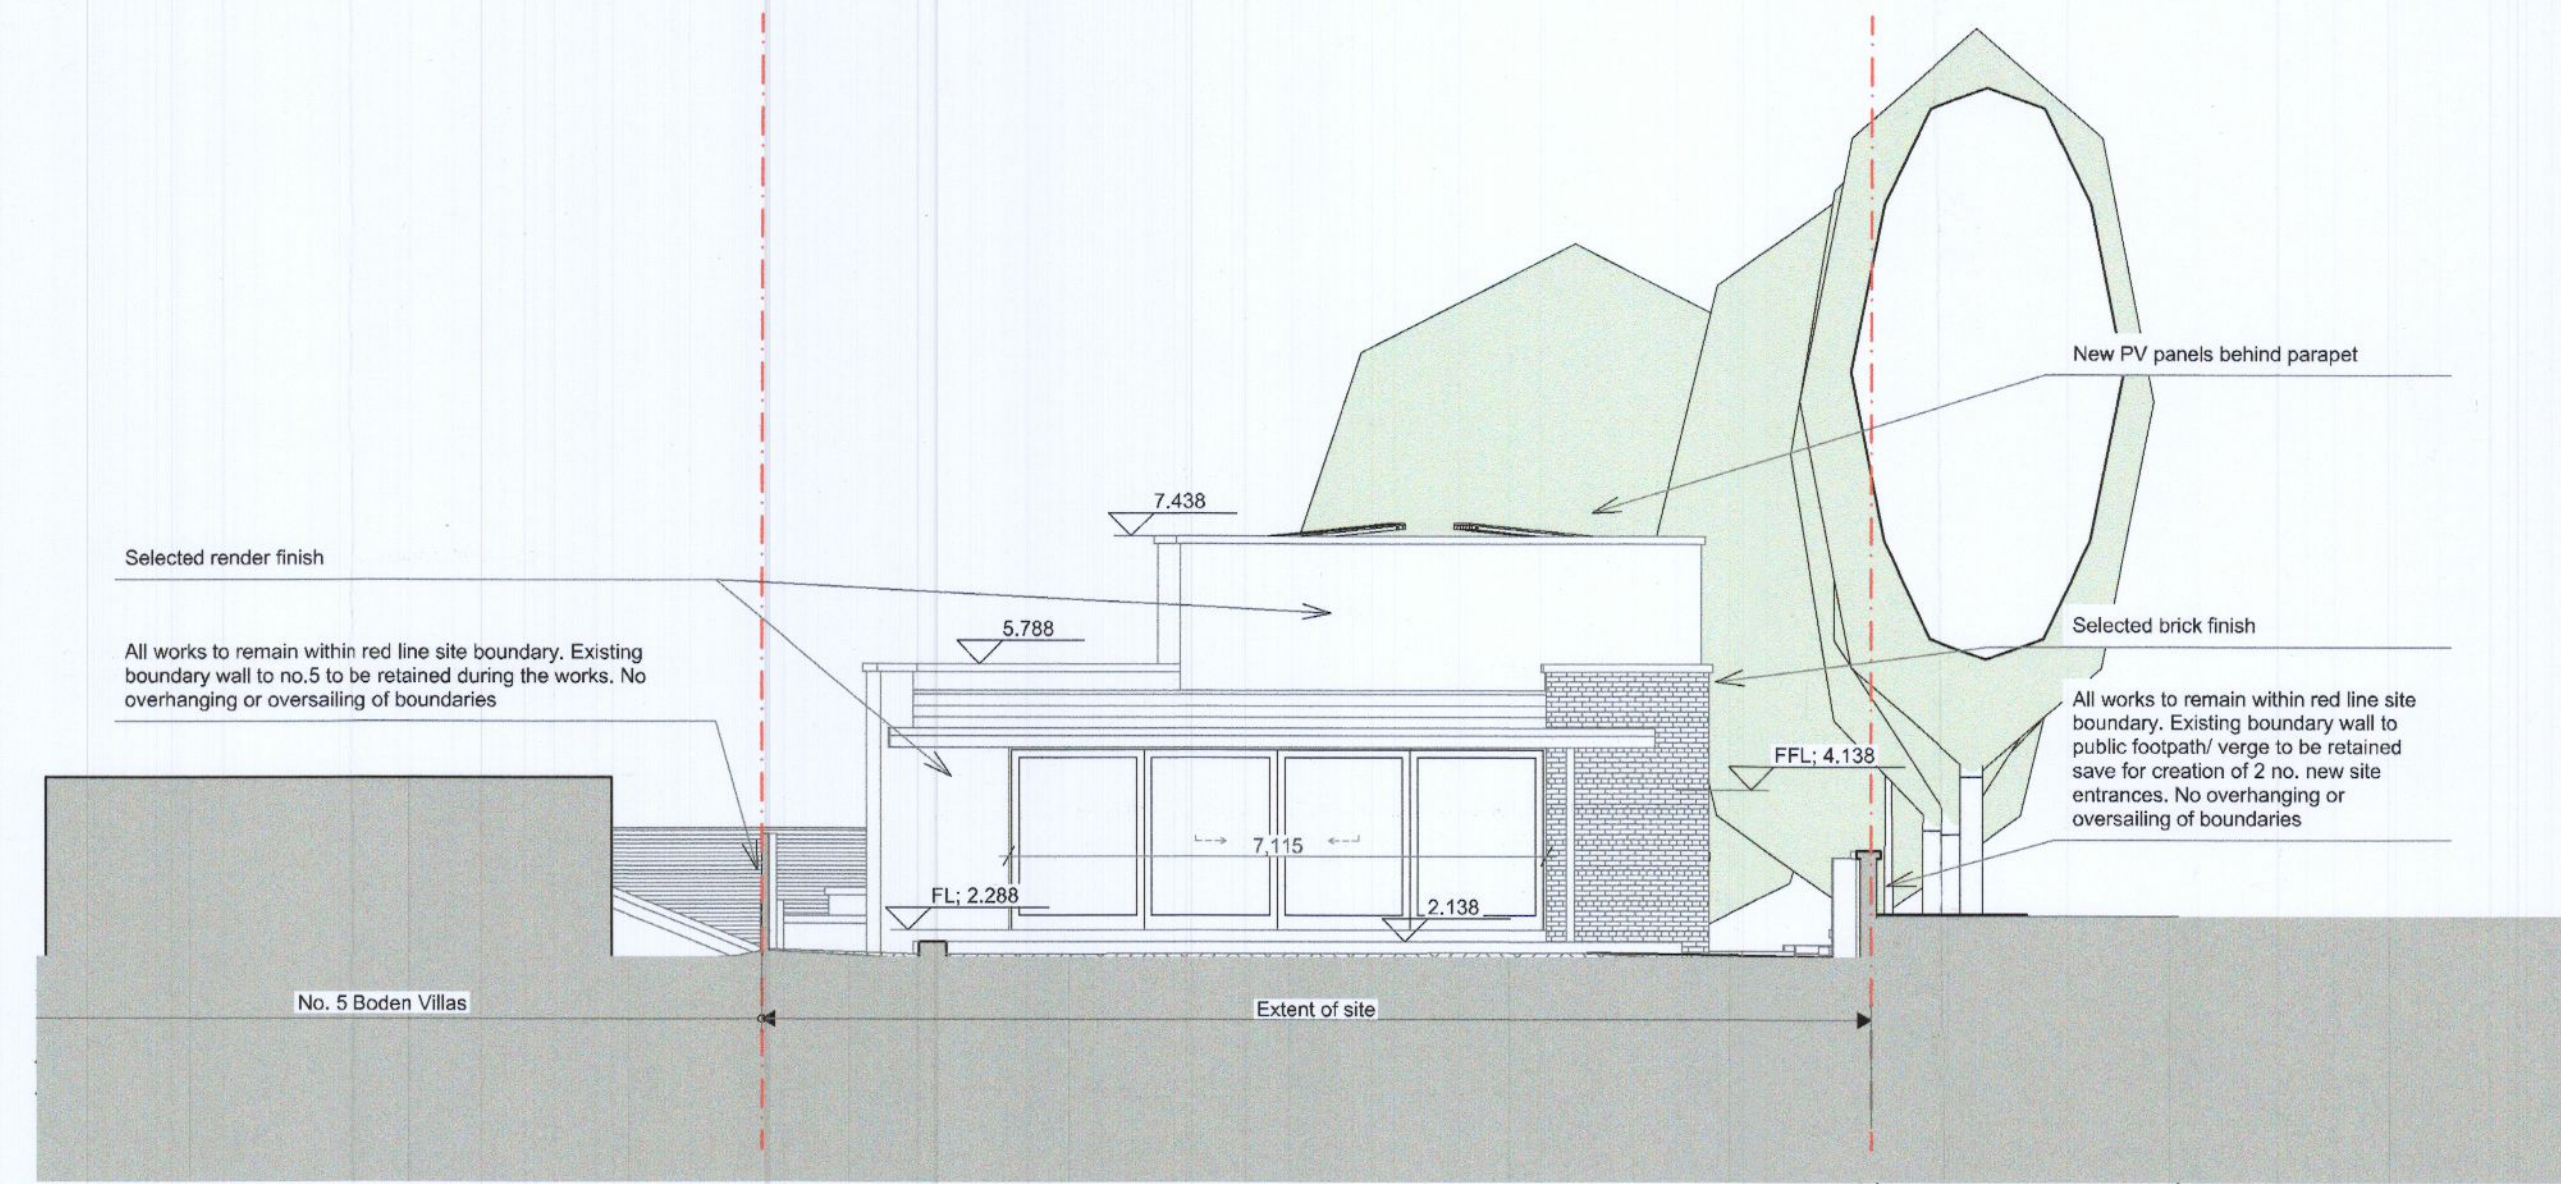

Proposed South Elevation  
1:100


1

3

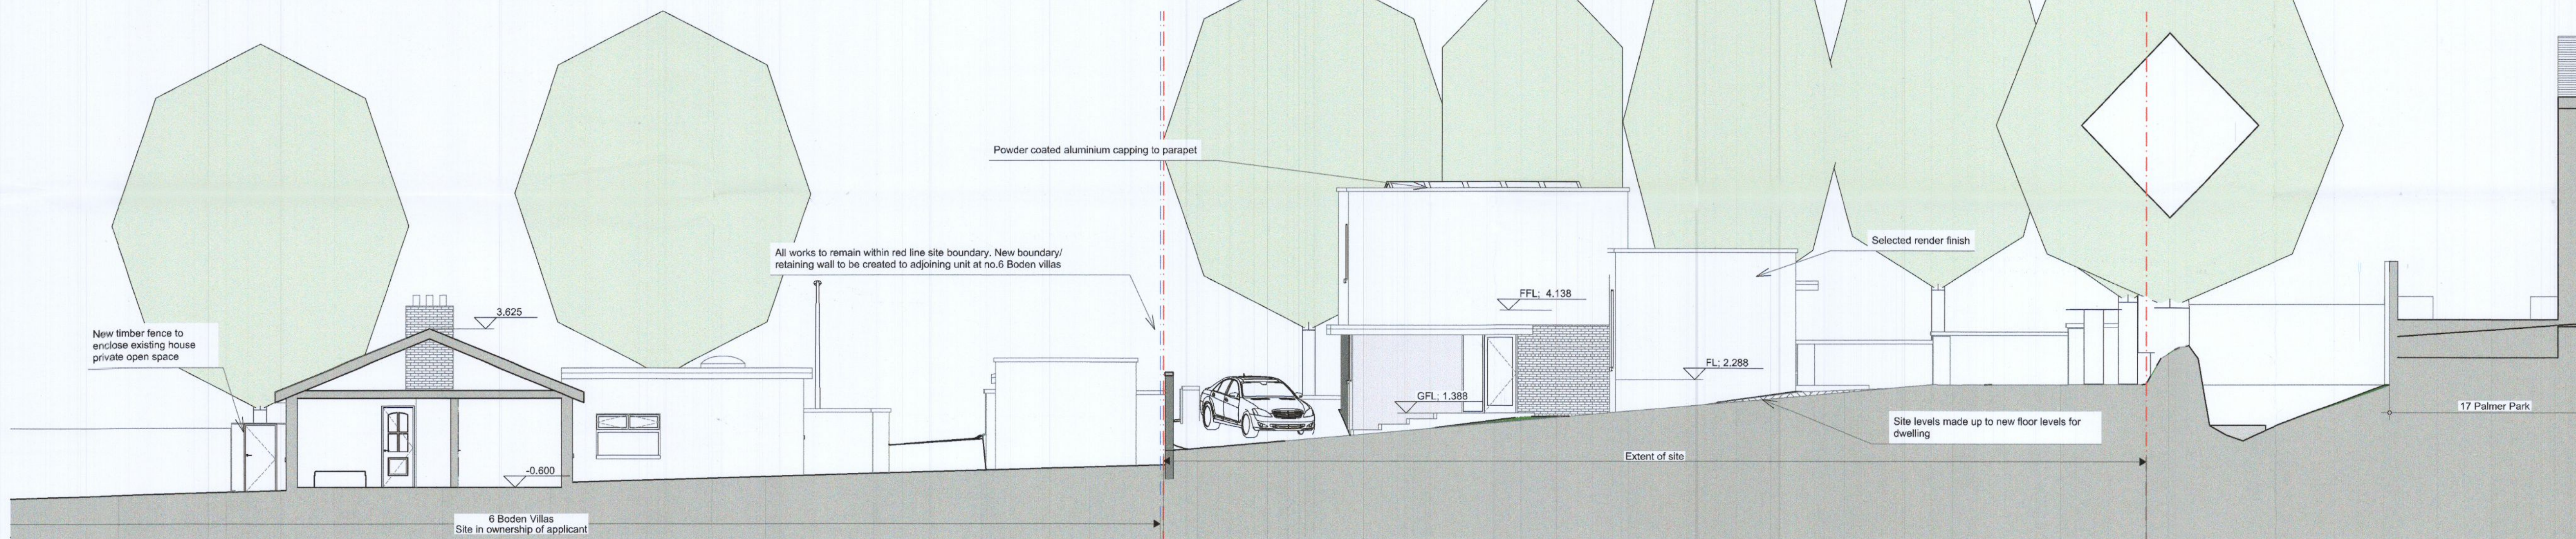

Proposed West Elevation  
1:100

4

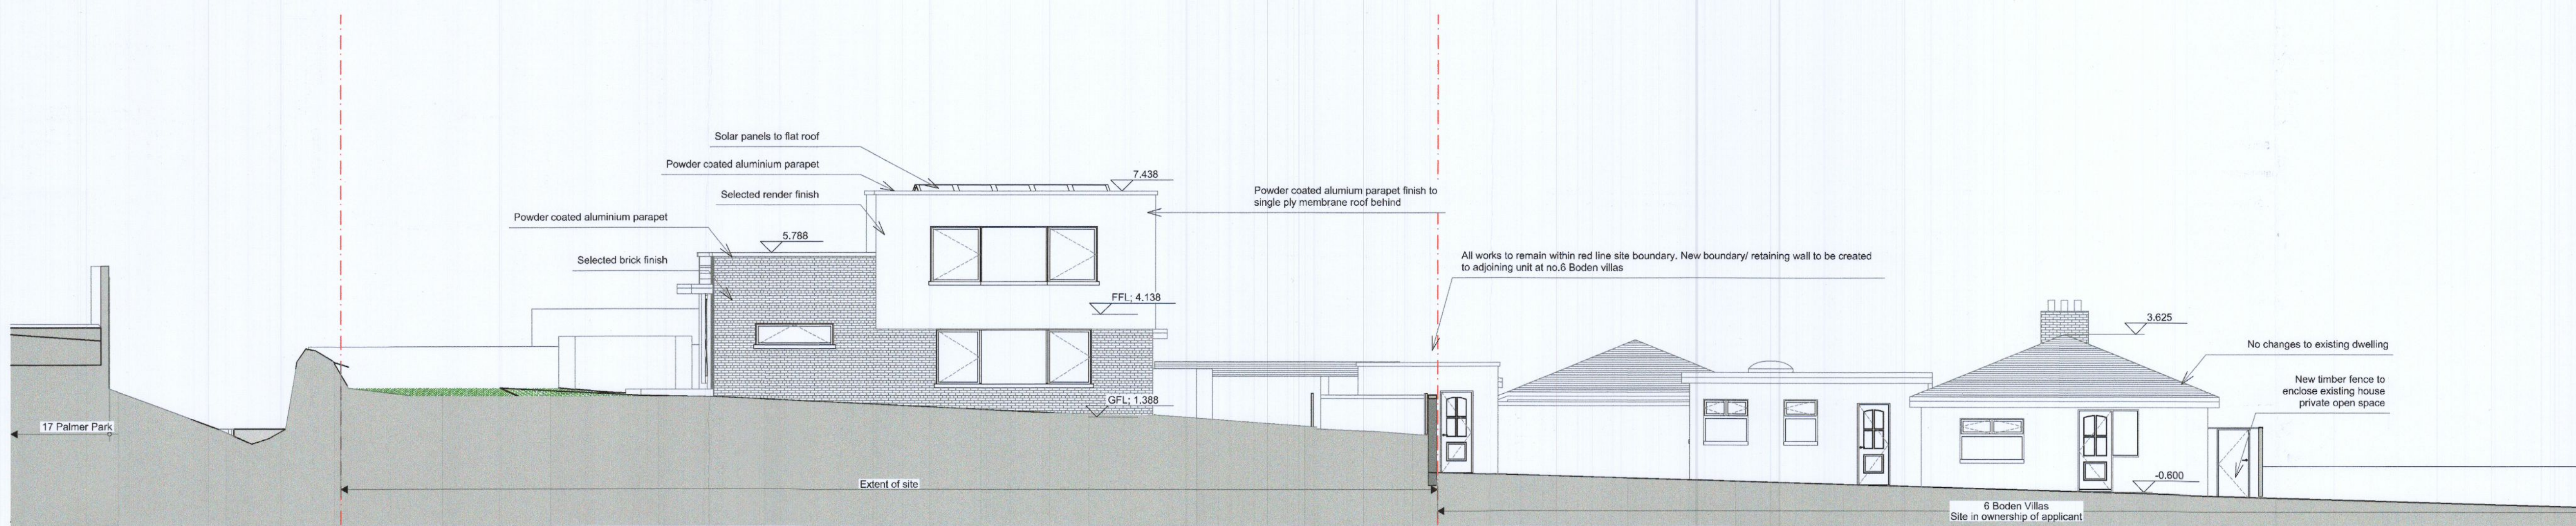

Proposed East Elevation  
1:100

2

**IMPORTANT**  
This document and its design content is copyright ©. It shall be read in conjunction with all other associated project information including models, specifications, schedules and related consultants documents. Do not scale from documents. All dimensions to be checked on site. Immediately report any discrepancies, errors or omissions on this document to the Originator. If in doubt ASK.

NOTES

LEGEND

**ADDITIONAL INFORMATION**

03	DoKrafPachon	12/08/2022	Additional Information
02	Stephen Collins	28/11/2022	Updated for single house
01	Stephen	29/12/2020	

RevID	Transmitted	Transmitted	Change Name
	Date	Date	
PROJECT TITLE SITE			
Ken Keegan			6 Boden Villas D16 K7X2
CLIENT Ken Keegan			
			SCALE 1:100 @ A1
STATUS planning			
			Drawn By DoKrafPachon Date 12/08/2022
			Checked By Date
			Approved By Date

DRAWING TITLE GA Layouts		
Project No	DRAWING NO.	REV.
2022	P12	- 03


**DARRAGH LYNCH ARCHITECTS**  
DARRAGH LYNCH ARCHITECTURAL ESTUARY HOUSE, NEW ST. MALAHIDE, CO. DUBLIN  
INFO@DARRAGHLYNCHIE 01 916 8964 084 604 5581




**IMPORTANT**  
 This document and its design content is copyright ©. It shall be read in conjunction with all other associated project information including models, specifications, schedules and related consultants documents. Do not scale from documents. All dimensions to be checked on site. Immediately report any discrepancies, errors or omissions on this document to the Originator. If in doubt ASK.

NOTES


LEGEND

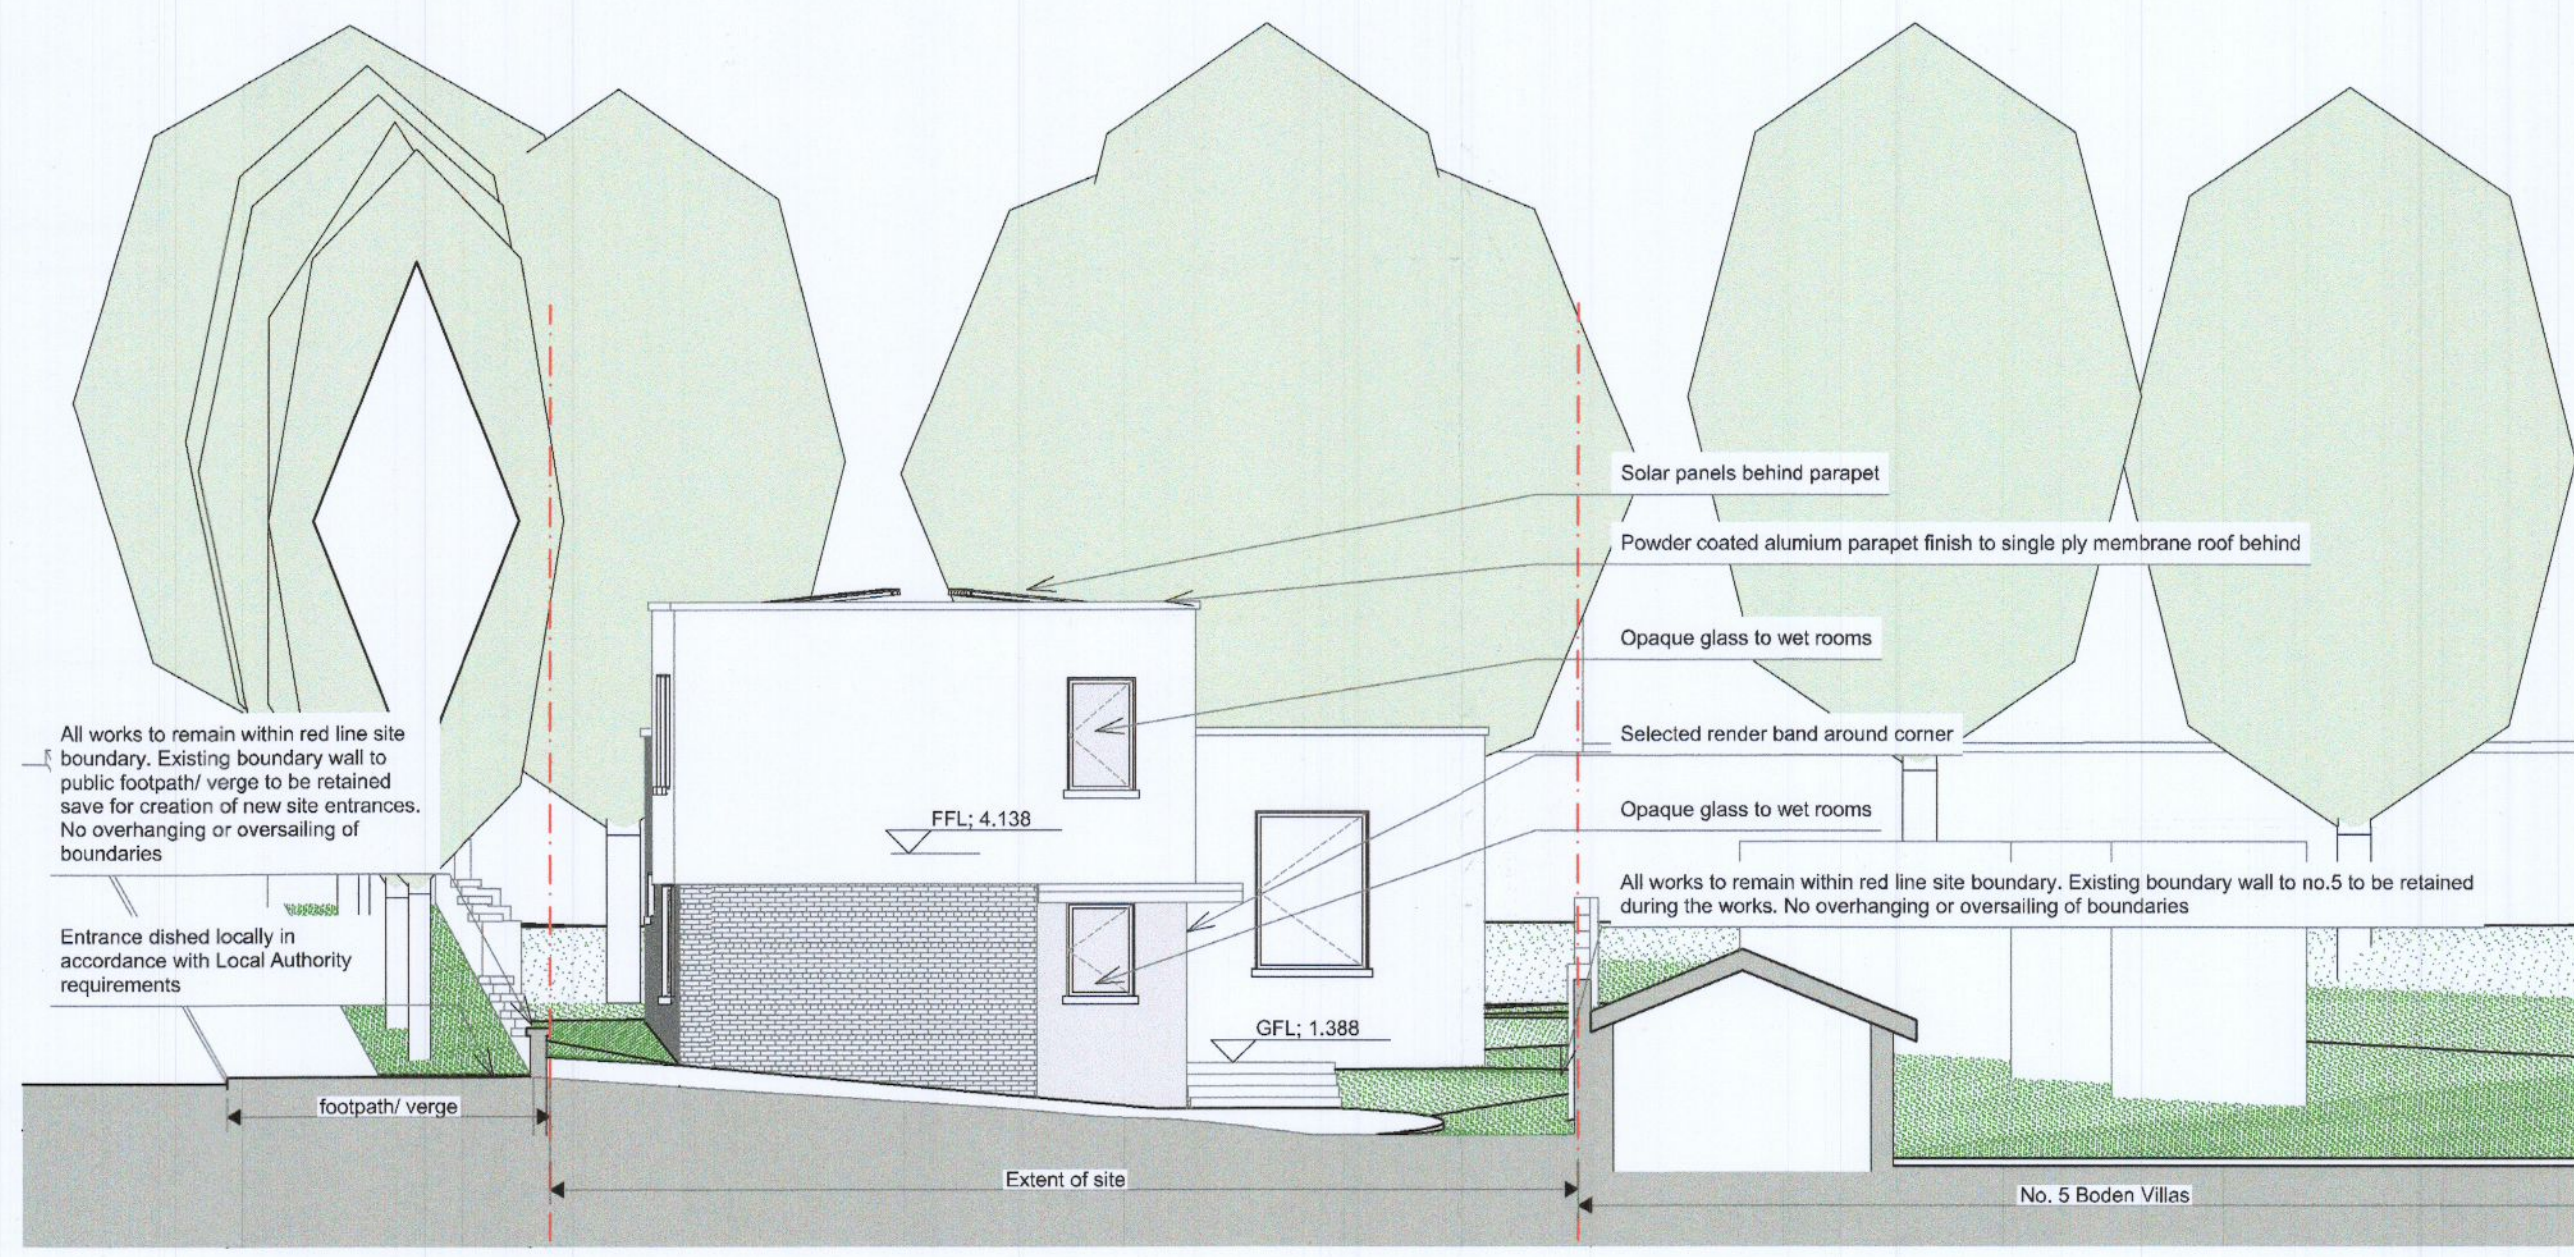


Proposed North Elevation  
 1:100

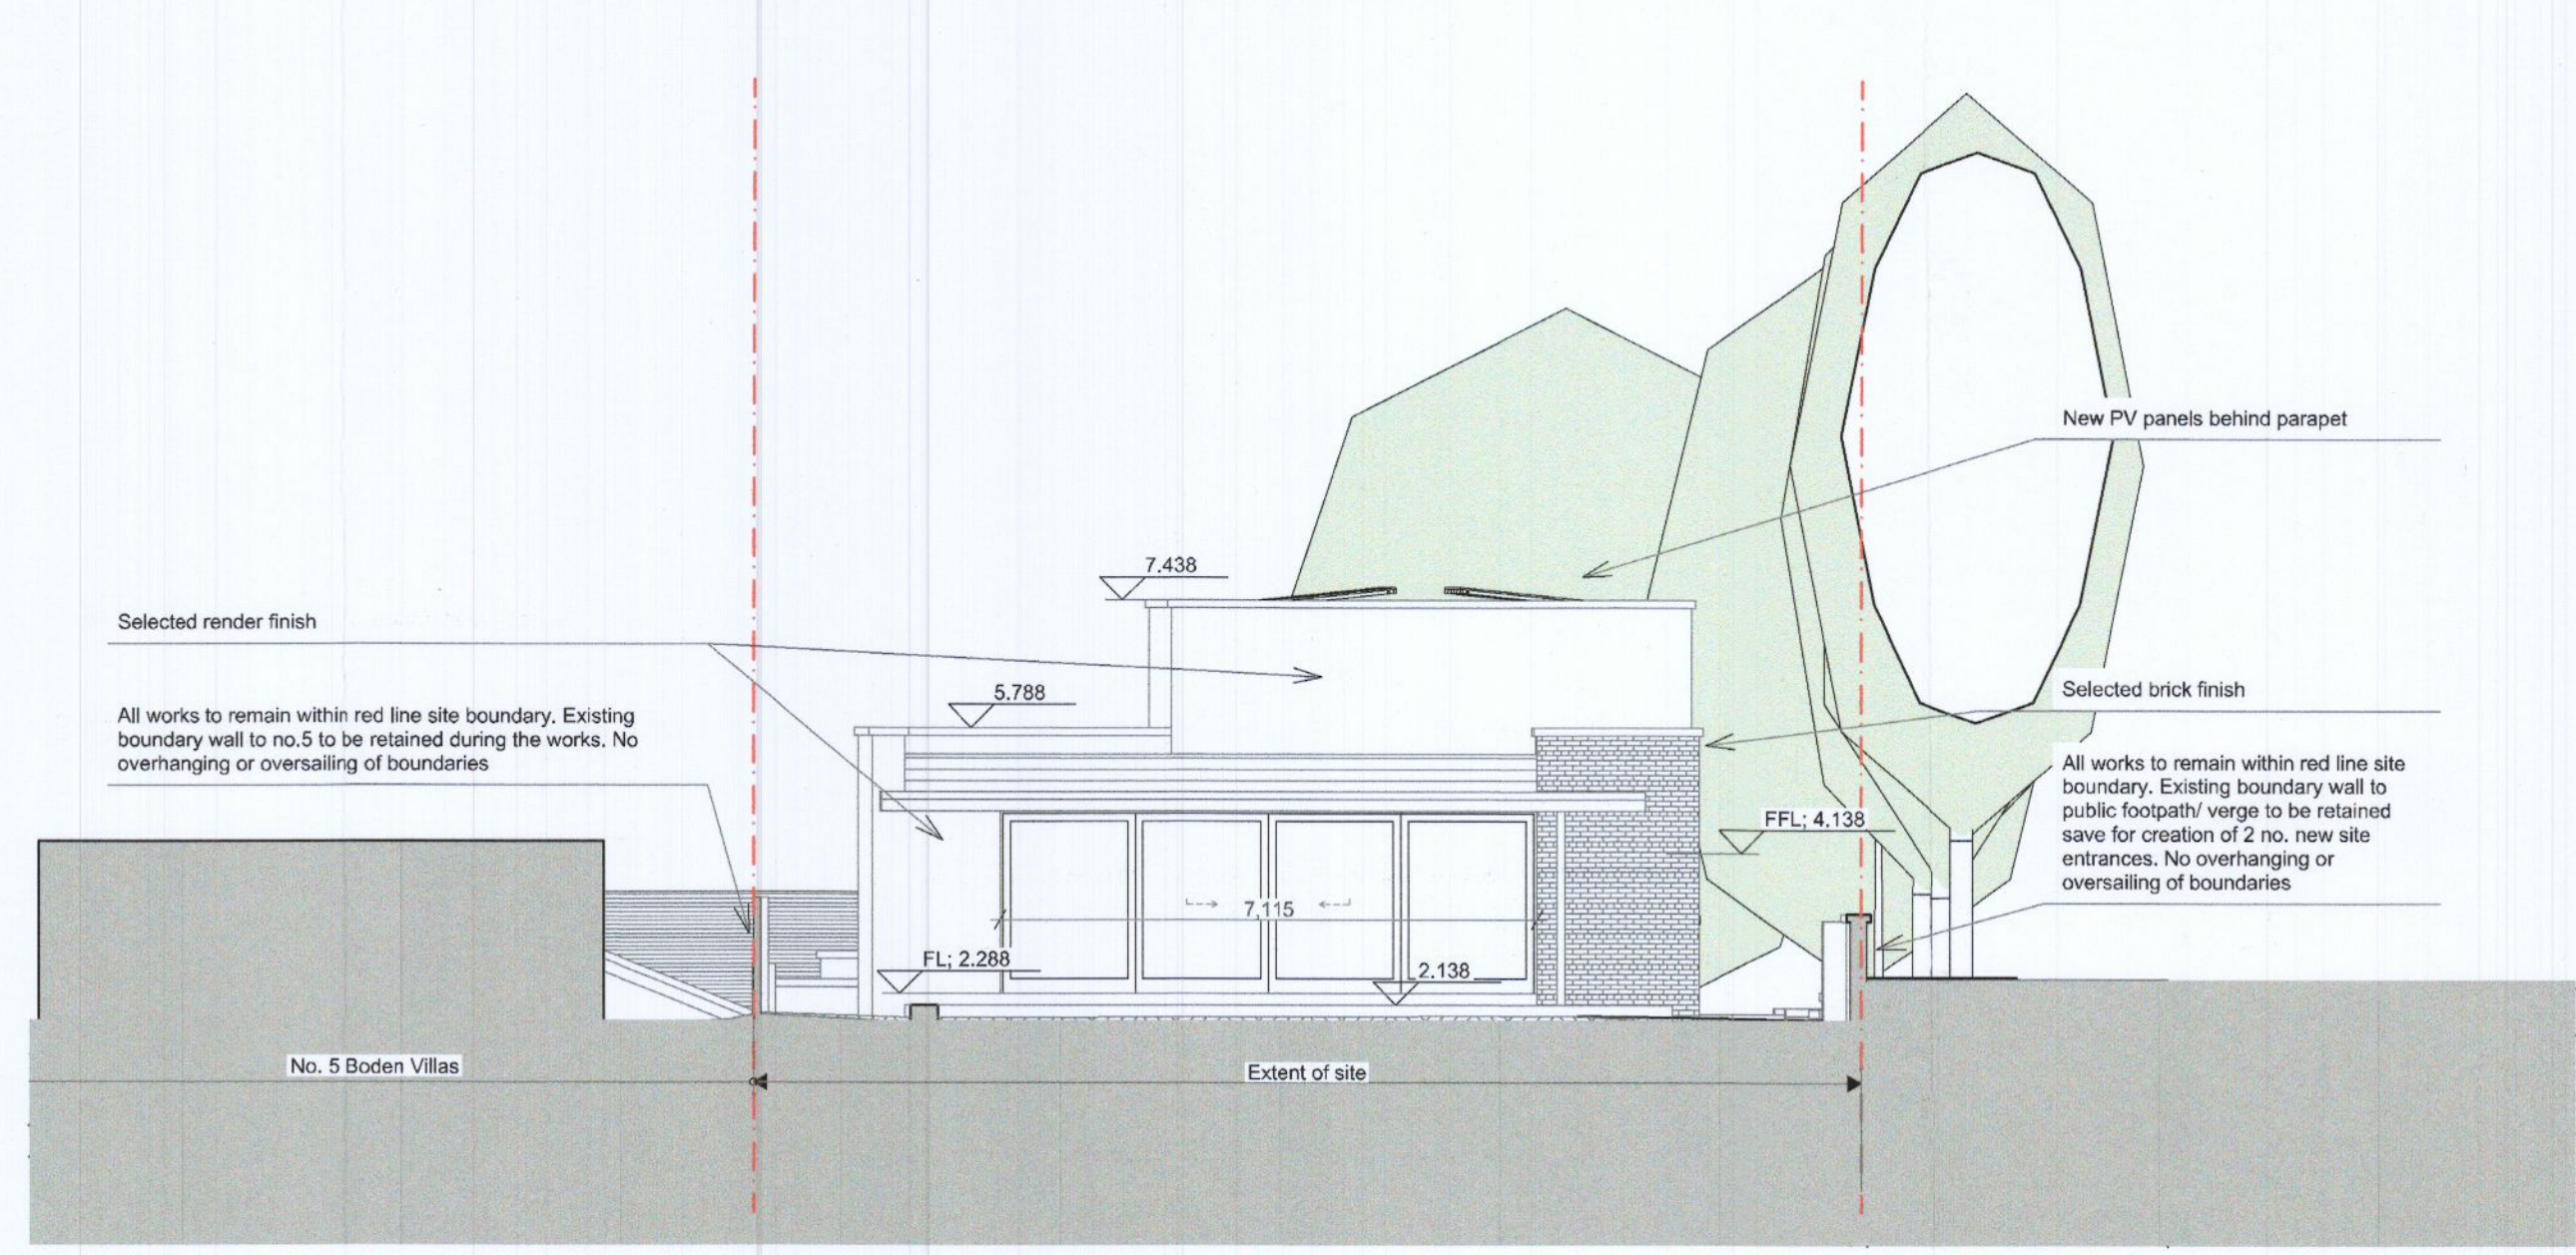

Proposed South Elevation  
 1:100

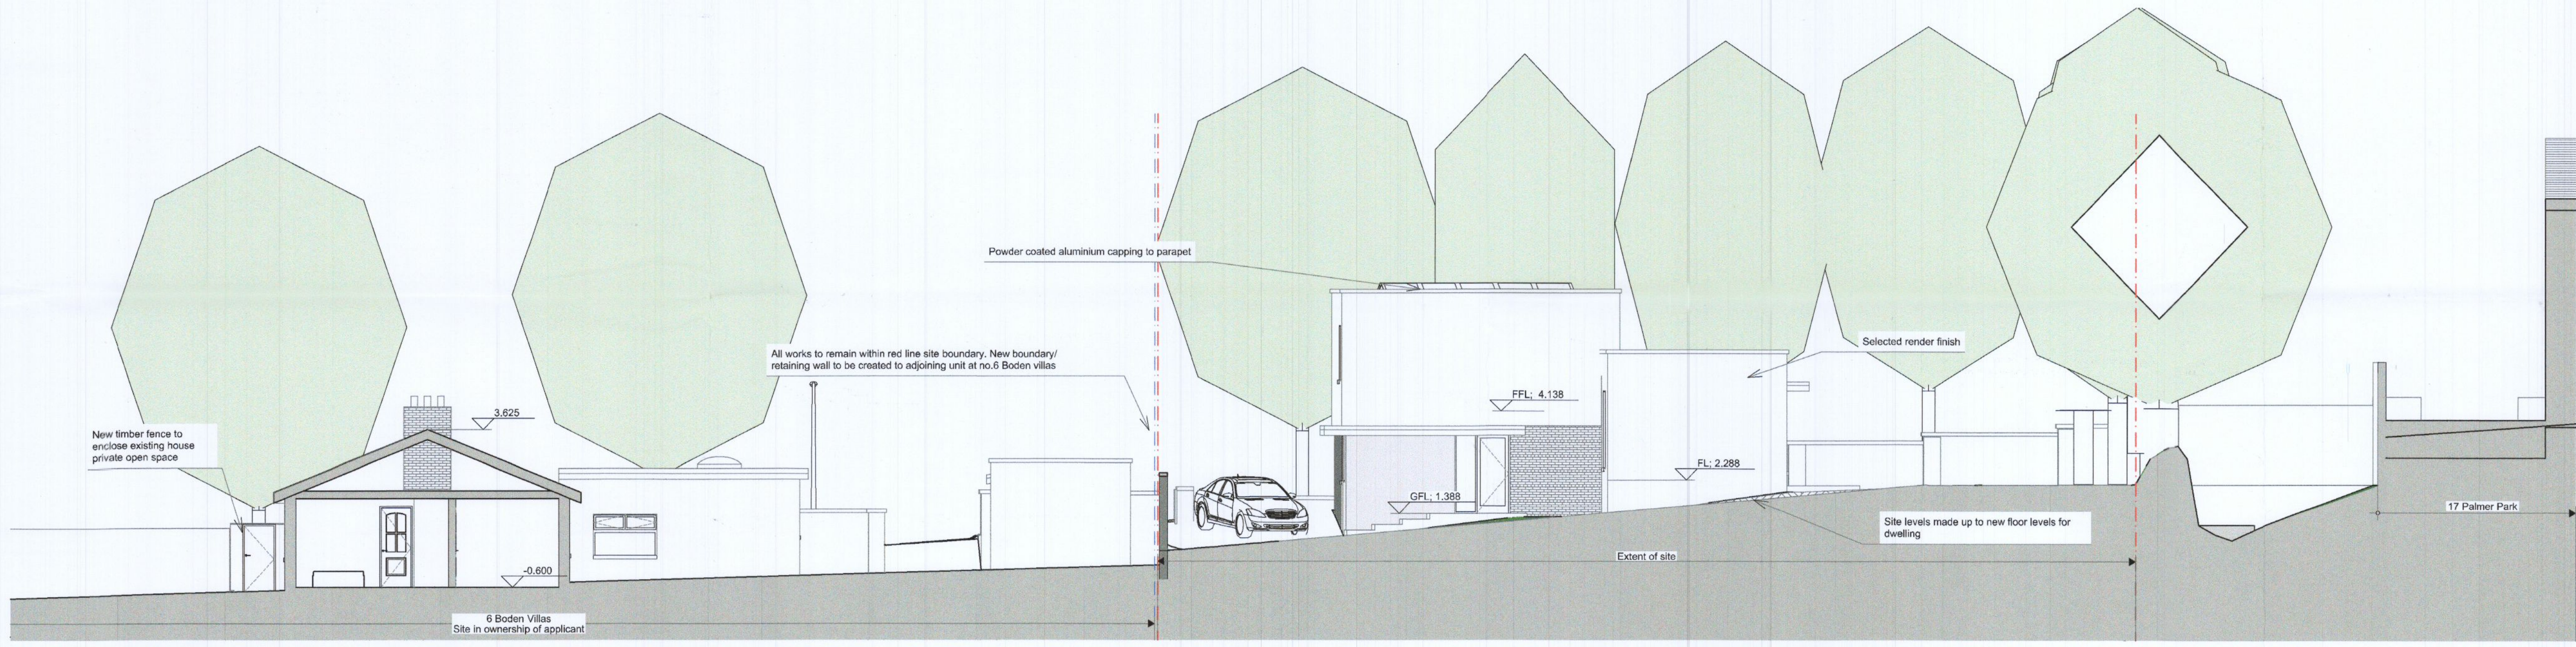

Proposed West Elevation  
 1:100

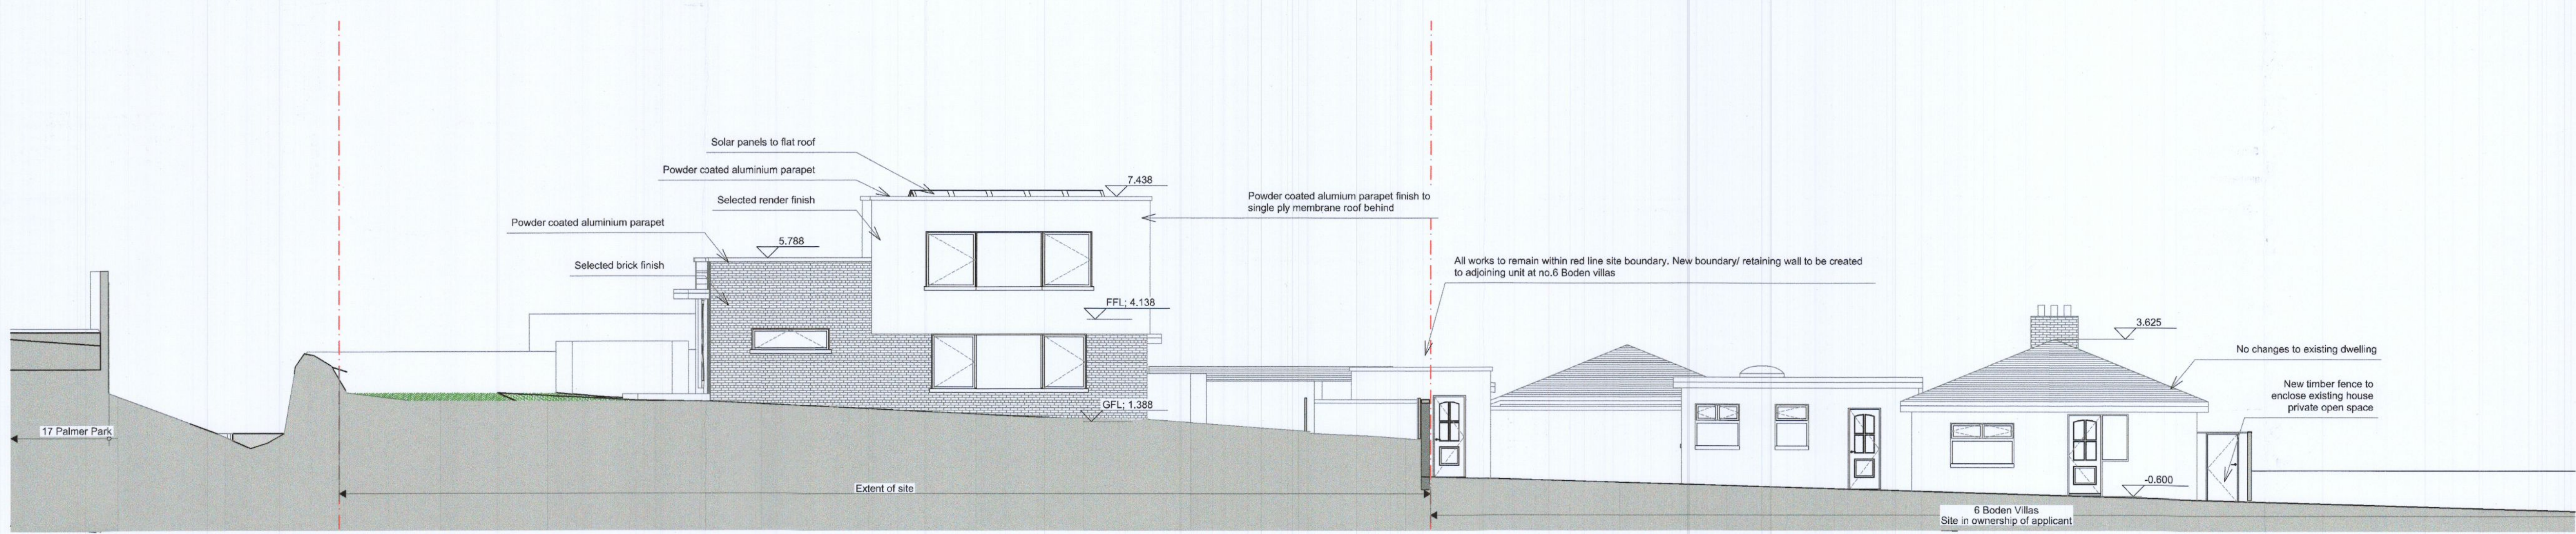

Proposed East Elevation  
 1:100

**ADDITIONAL INFORMATION**

03	DoKrafPachones	13/08/2022	Additional Information
02	DoKrafPachones	28/10/2022	Updated for single house
01	Keegan	29/12/2020	

RevID	Transmitted By	Transmitted Date	Change Name
PROJECT TITLE SITE			
Ken Keegan		6 Boden Villas D16 K7X2	
CLIENT Ken Keegan		SCALE 1:100 @ A1	
STATUS planning		Drawn By DoKrafPachones Date 12/08/2022	
		Checked By Date	
		Approved By Date	

DRAWING TITLE GA Layouts		
Project No 2022	DRAWING NO. P12	REV. - 03

**DARRAGH LYNCH ARCHITECTS**  
 DARRAGH LYNCH ARCHITECTURAL ESTUARY HOUSE, NEW ST. MALAHIDE, CO. DUBLIN  
 INFO@DARRAGHLYNCHIE 01 916 8964 084 604 5581