

1. All boundaries, dimensions and levels are to be checked on site before construction.
 2. Partial Service. Any discrepancies with site or other information is to be referred to the Architect and decision or approval is to be sought before the commencement of the work.
 3. Site and all plans are reproduced under license from the Ordnance Survey and all plans are reproduced under license from the Ordnance Survey.
 4. Do not scale this drawing.
 5. For the purpose of coordination, all relevant parties must check this drawing prior to implementation and report any discrepancies to the Architect.

LEGEND.
 - - - - - INDICATES STRUCTURE TO BE DEMOLISHED.
 - - - - - INDICATES SITE BOUNDARY

PLANNING

0 1 2 4 SM
 1:100 @ A3

REV. NO.	DATE	NOTE


Adrian Hill Architects
 No. 15 The Seapoint Building,
 44/45 Donagh Road, Dublin 3.
 t: +353 1 479 3141
 w: adrianhill.ie

Project: No. 636 WHITECHURCH ROAD,
 RATHFARNHAM, DUBLIN 16 X029
Client: CIARAN & CATHERINE MCCABE

Job No	Rev No	Rev No	Status
2220	(P)103	-	PLANNING

Scale: 1:100 @ A3 Date: Jul-22 Drawn by: FAB Checked by: MS

EXISTING SIDE/SOUTH ELEVATION
 SCALE 1:100

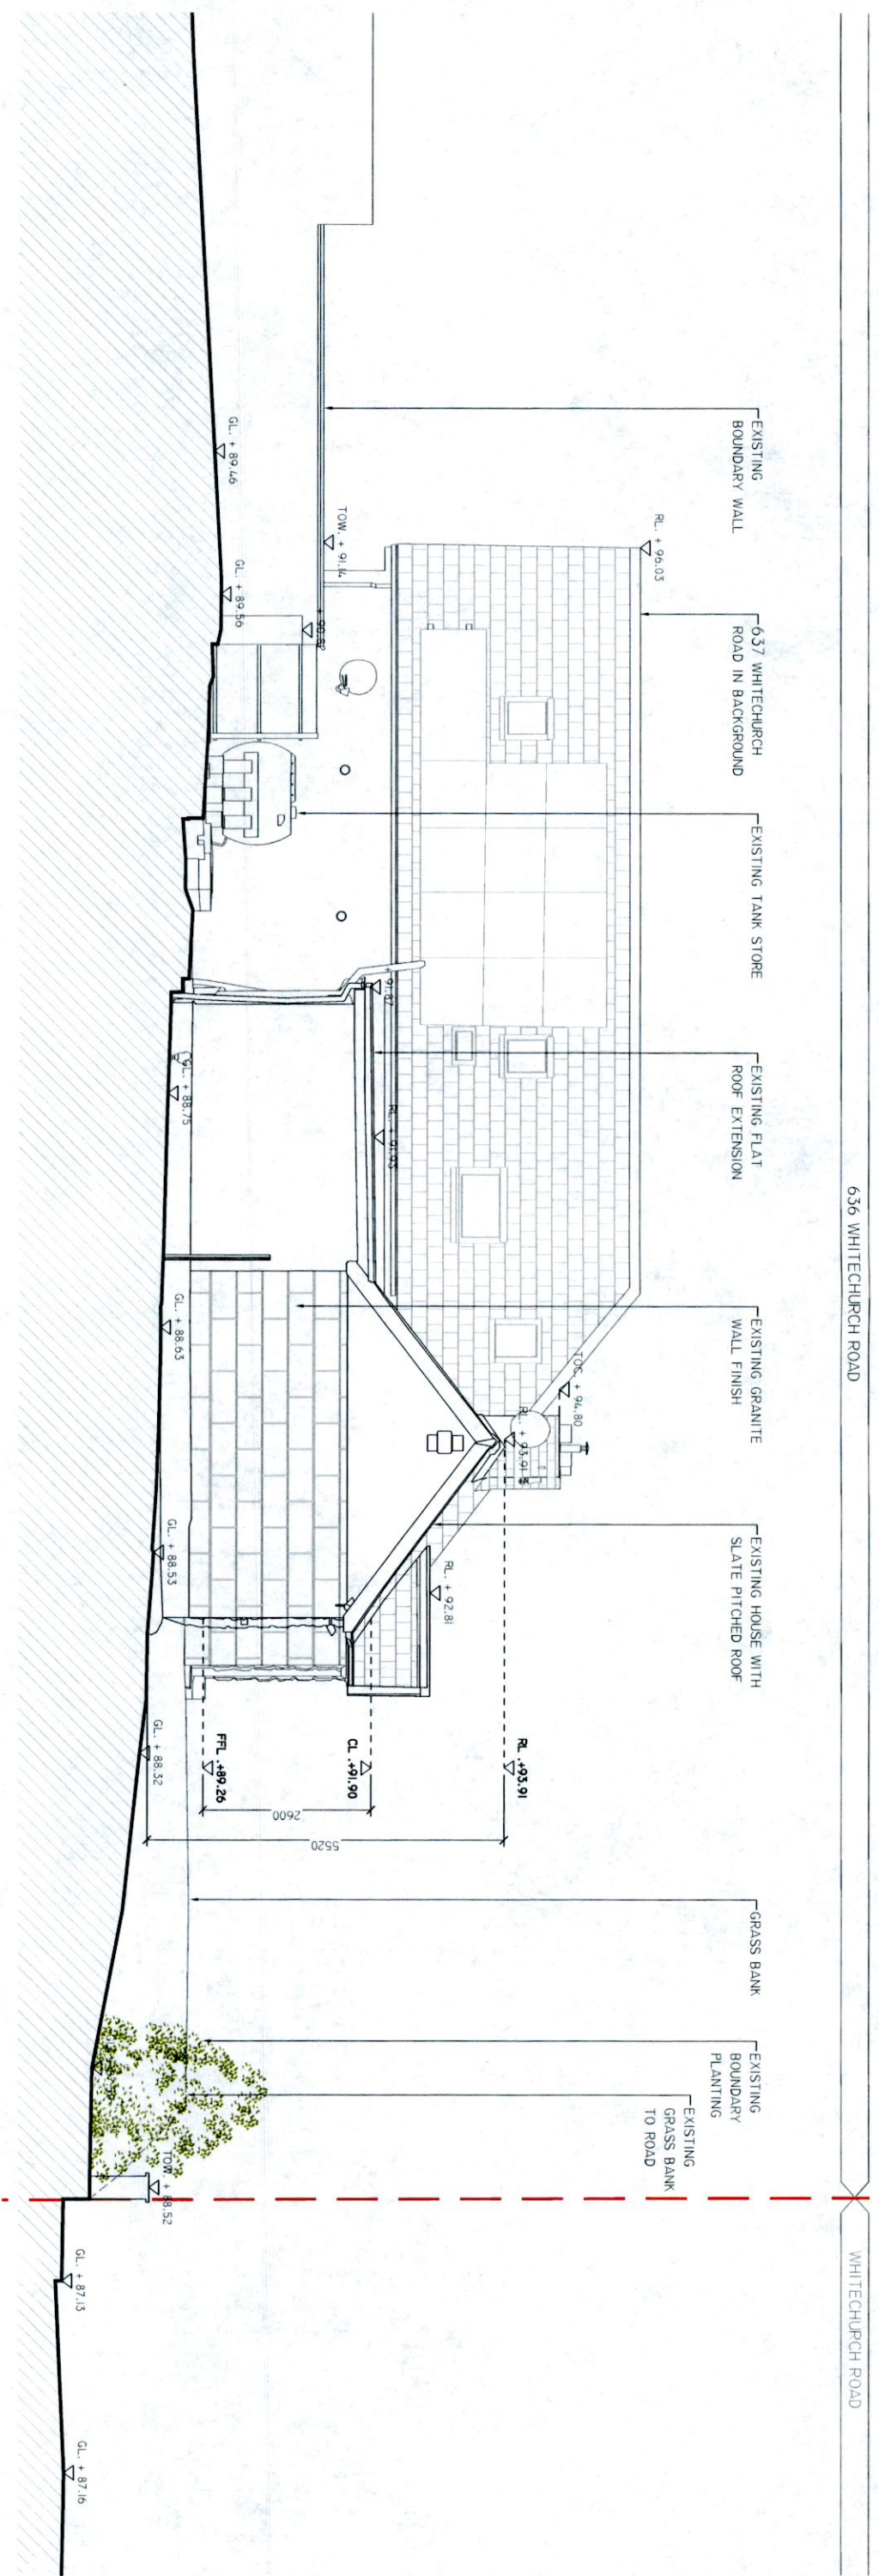

636 WHITECHURCH ROAD

WHITECHURCH ROAD