


PROPOSED GROUND FLOOR PLAN  
SCALE 1:100

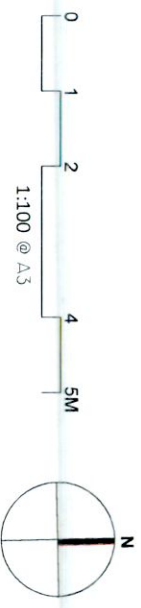

**LEGEND.**

- INDICATES EXISTING WALLS / STRUCTURE.
- INDICATES PROPOSED WALLS / STRUCTURE.
- INDICATES EXISTING FLOOR FINISHES.
- INDICATES PROPOSED FLOOR FINISHES.
- INDICATES EXISTING ROOF FINISHES.
- INDICATES PROPOSED ROOF FINISHES.

**PLANNING**

- INDICATES STRUCTURE TO BE DEMOLISHED.
- INDICATES SITE BOUNDARY.

**AREA SCHEDULE**

REVISIONS	REV. NO.	DATE	NOTE

EXISTING GROUND FLOOR AREA	50.2 M	50.2 FT
PROPOSED GROUND FLOOR AREA	85	915
PROPOSED FIRST FLOOR AREA	70	751
PROPOSED SECOND FLOOR AREA	57	721
TOTAL PROPOSED	222	239

**Adrian Hill Architects**  
No. 15 The Seapoint Building,  
44/45 Clontarf Road, Dublin 3,  
t: +353 1 479 3141  
w: adrianhill.ie

Project: No. 636 WHITECHURCH ROAD,  
RATHFARNHAM, DUBLIN 16 X025  
Client: CIARAN & CATHERINE MCCABE

Drawing: PROPOSED GROUND FLOOR PLAN  
Job No: 2220  
Rev. No: (P)2000  
Date: Jul-22  
Scale: 1:100@A3  
Drawn by: FAB  
Checked by: MS