



Existing Ground Floor Plan
Scale 1/100

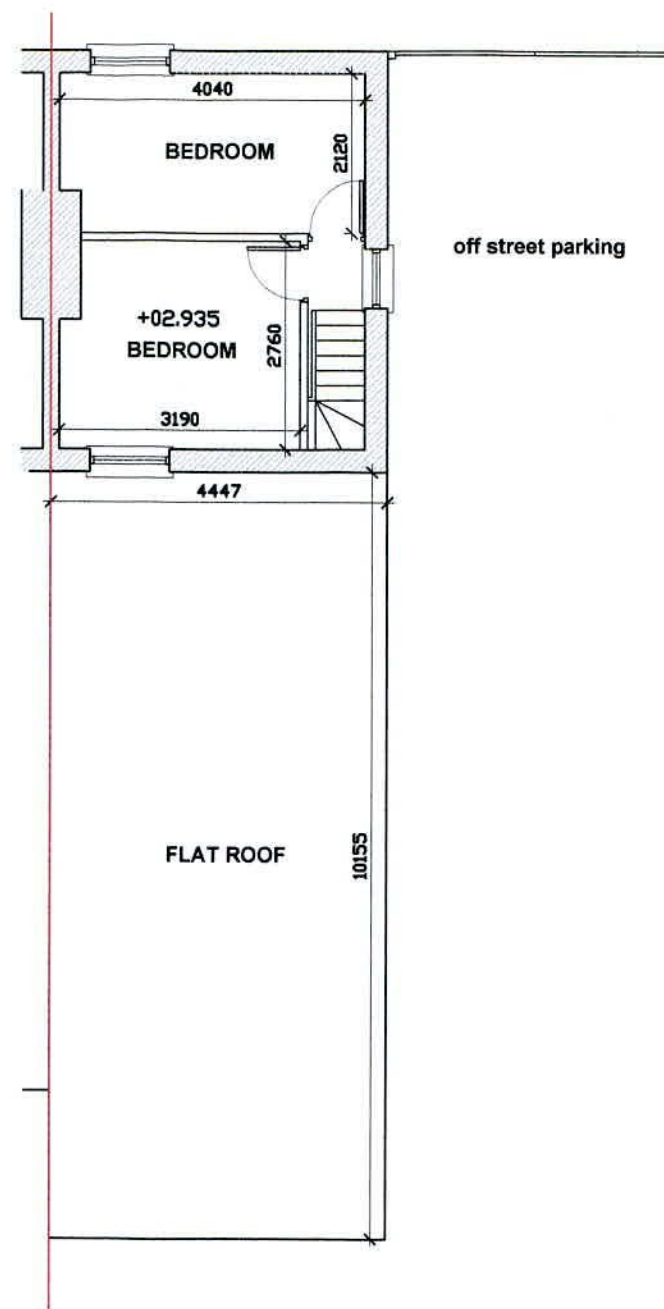

Existing First Floor Plan
Scale 1/100

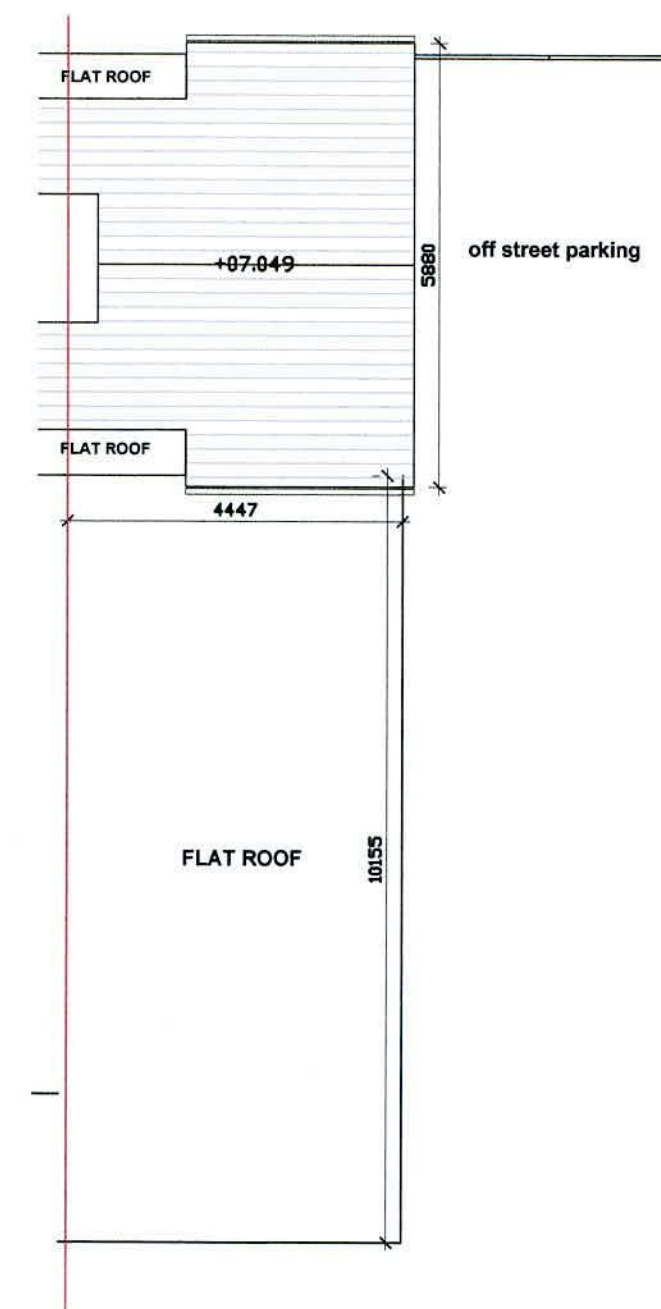

Existing Roof Plan
Scale 1/100



Project Title:
Proposed two storey extension to side & rear of existing property at 32 St Patricks Cottages, Rathfarnham, Dublin 14

NOT FOR CONSTRUCTION

Client: Gail & Ronan Carey

Date: AUG 2022

Drawing No: 21-GR-RFI-0100
Rev: -

Drawing Title - Existing Plans




Scale - as shown

This drawing is copyright © to Graham McNevin and may not be used or copied without written permission. Use only figured dimensions. Do not scale this drawing. The contractor is responsible for checking all dimensions on site. These drawings are for Planning Application or Pricing ONLY not for Construction Drawings are based on measured survey and visual inspection only. No opening up of construction or hidden areas was carried out. All construction work to be carried out in accordance with current Irish Building Regulations, Technical Guidance Documents and Acceptable Construction Details which take precedence over any information on these drawings or specifications.



architectural & planning consultants
3 Killakee Gardens, Firhouse, Dublin 24
ph 0877579329
e graham@mcnevindesign.com
www.mcnevindesign.com



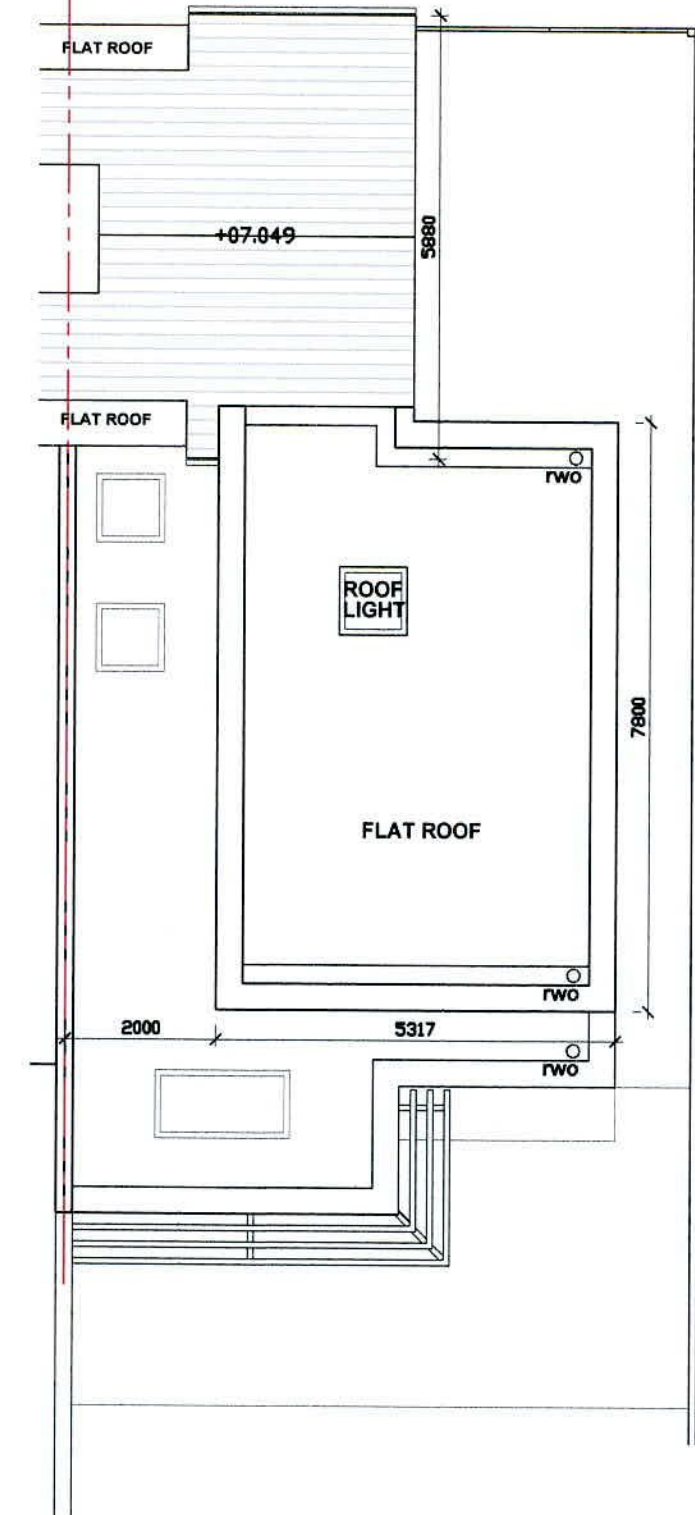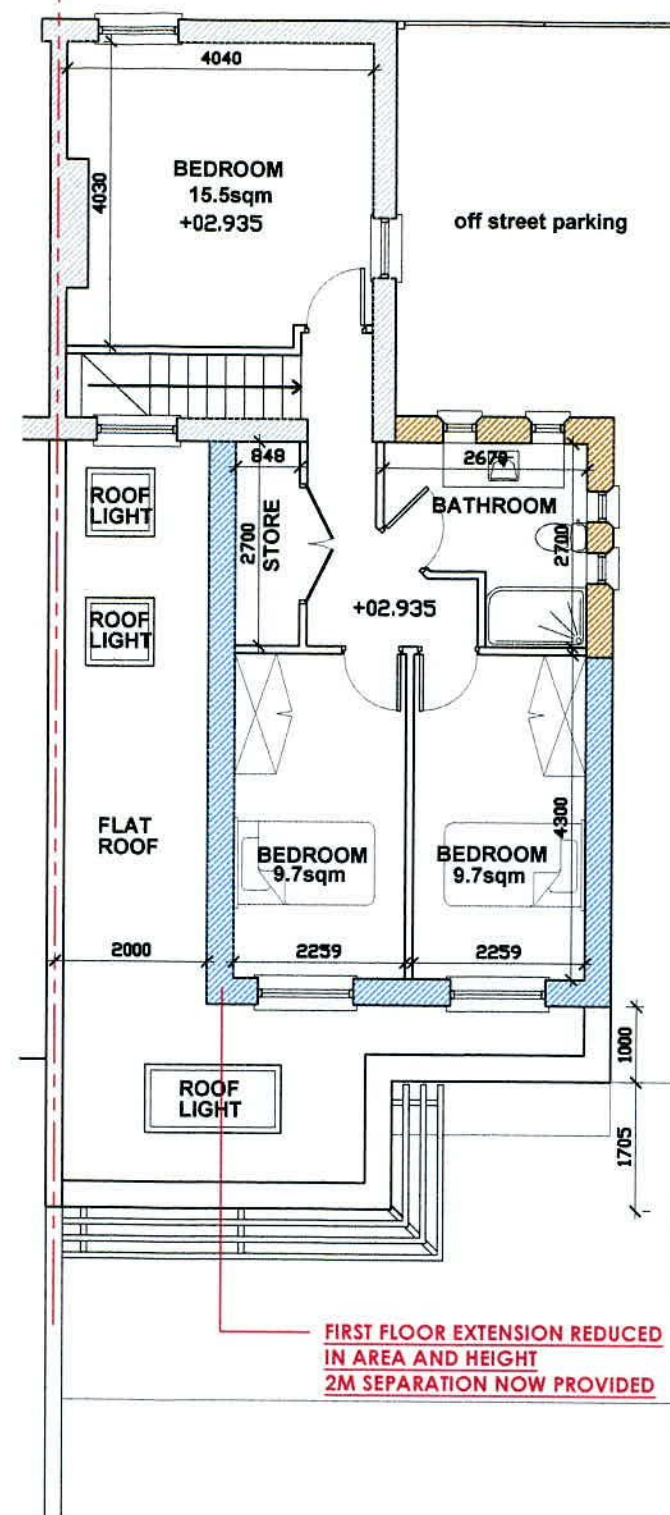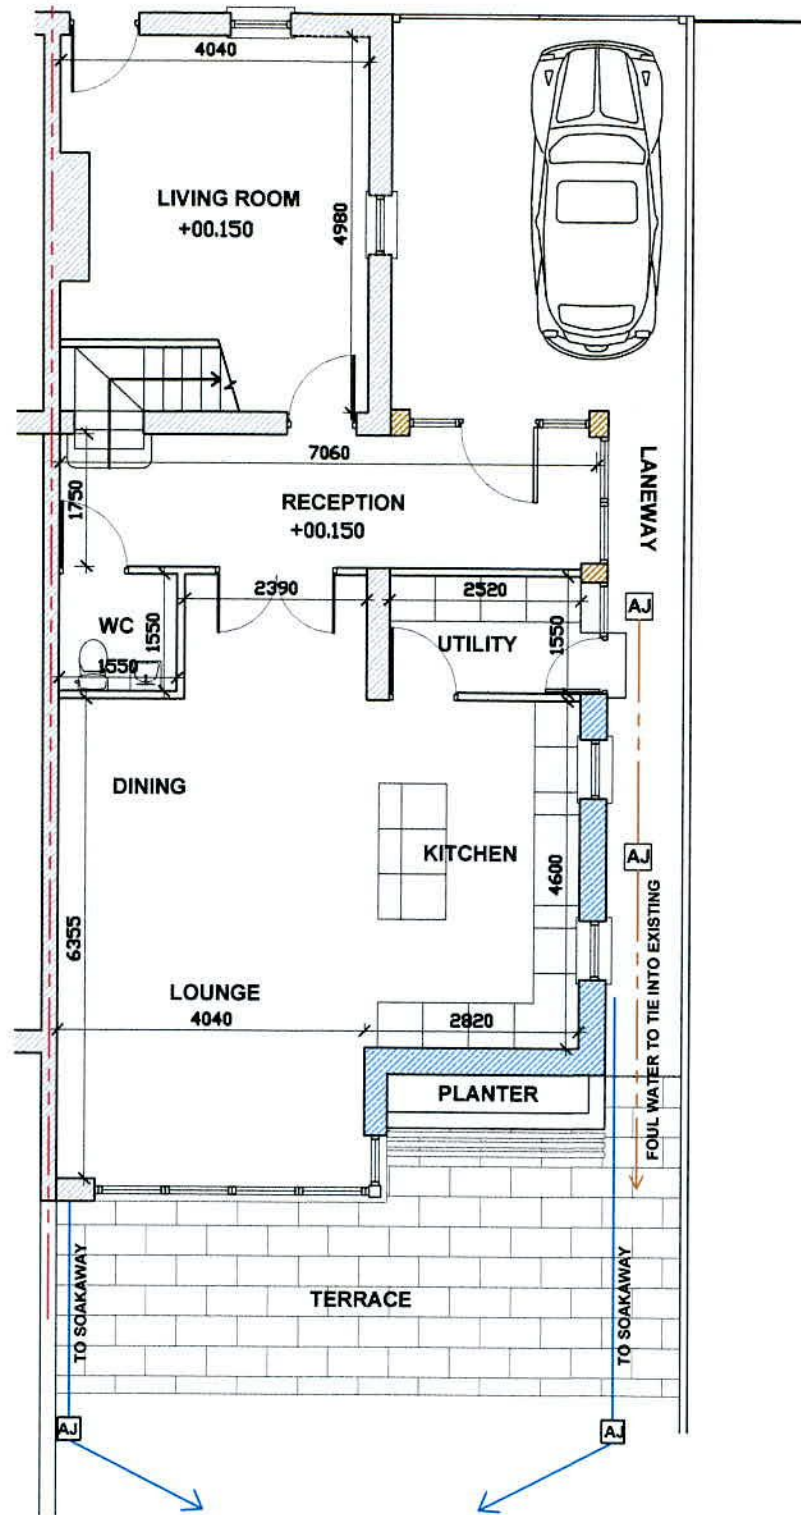

Project Title:
 Proposed two storey extension to side & rear of existing property at 32 St Patricks Cottages, Rathfarnham, Dublin 14

NOT FOR CONSTRUCTION

Client: Gail & Ronan Carey

Date: AUG 2022

Drawing No: 21-GR-RFI-0101
Rev: -

Drawing Title - Proposed Plans

Scale - as shown

This drawing is copyright © to Graham McNevin and may not be used or copied without written permission. Use only figured dimensions. Do not scale this drawing. The contractor is responsible for checking all dimensions on site. These drawings are for Planning Application or Pricing ONLY not for Construction Drawings are based on measured survey and visual inspection only. No opening up of construction or hidden areas was carried out. All construction work to be carried out in accordance with current Irish Building Regulations, Technical Guidance Documents and Acceptable Construction Details which take precedence over any information on these drawings or specifications.



architectural & planning consultants
 3 Killakee Gardens, Firhouse, Dublin 24
 ph 0877579329
 e graham@mcnevin.design.com
 www.mcnevin.design.com

