


PROPOSED REAR ELEVATION

NEW EXTENSION
 SINGLE STOREY EXTENSION WITH PITCHED ROOF IN TILE FINISH & ROOFLIGHTS.
 EXTERNAL WALL IN SAND CEMENT RENDER AND PAINTED IN SELECTED COLOUR TO MATCH EXISTING
 SELECTED uPVC DOUBLE GLAZED WINDOWS & DOORS

GRANNY FLAT WITH PITCHED ROOF
 IN ROOF TILE FIN.
 EXTERNAL WALL IN SAND CEMENT RENDER AND PAINTED IN SELECTED COLOUR TO MATCH EXISTING
 SELECTED uPVC DOUBLE GLAZED WINDOWS & DOORS

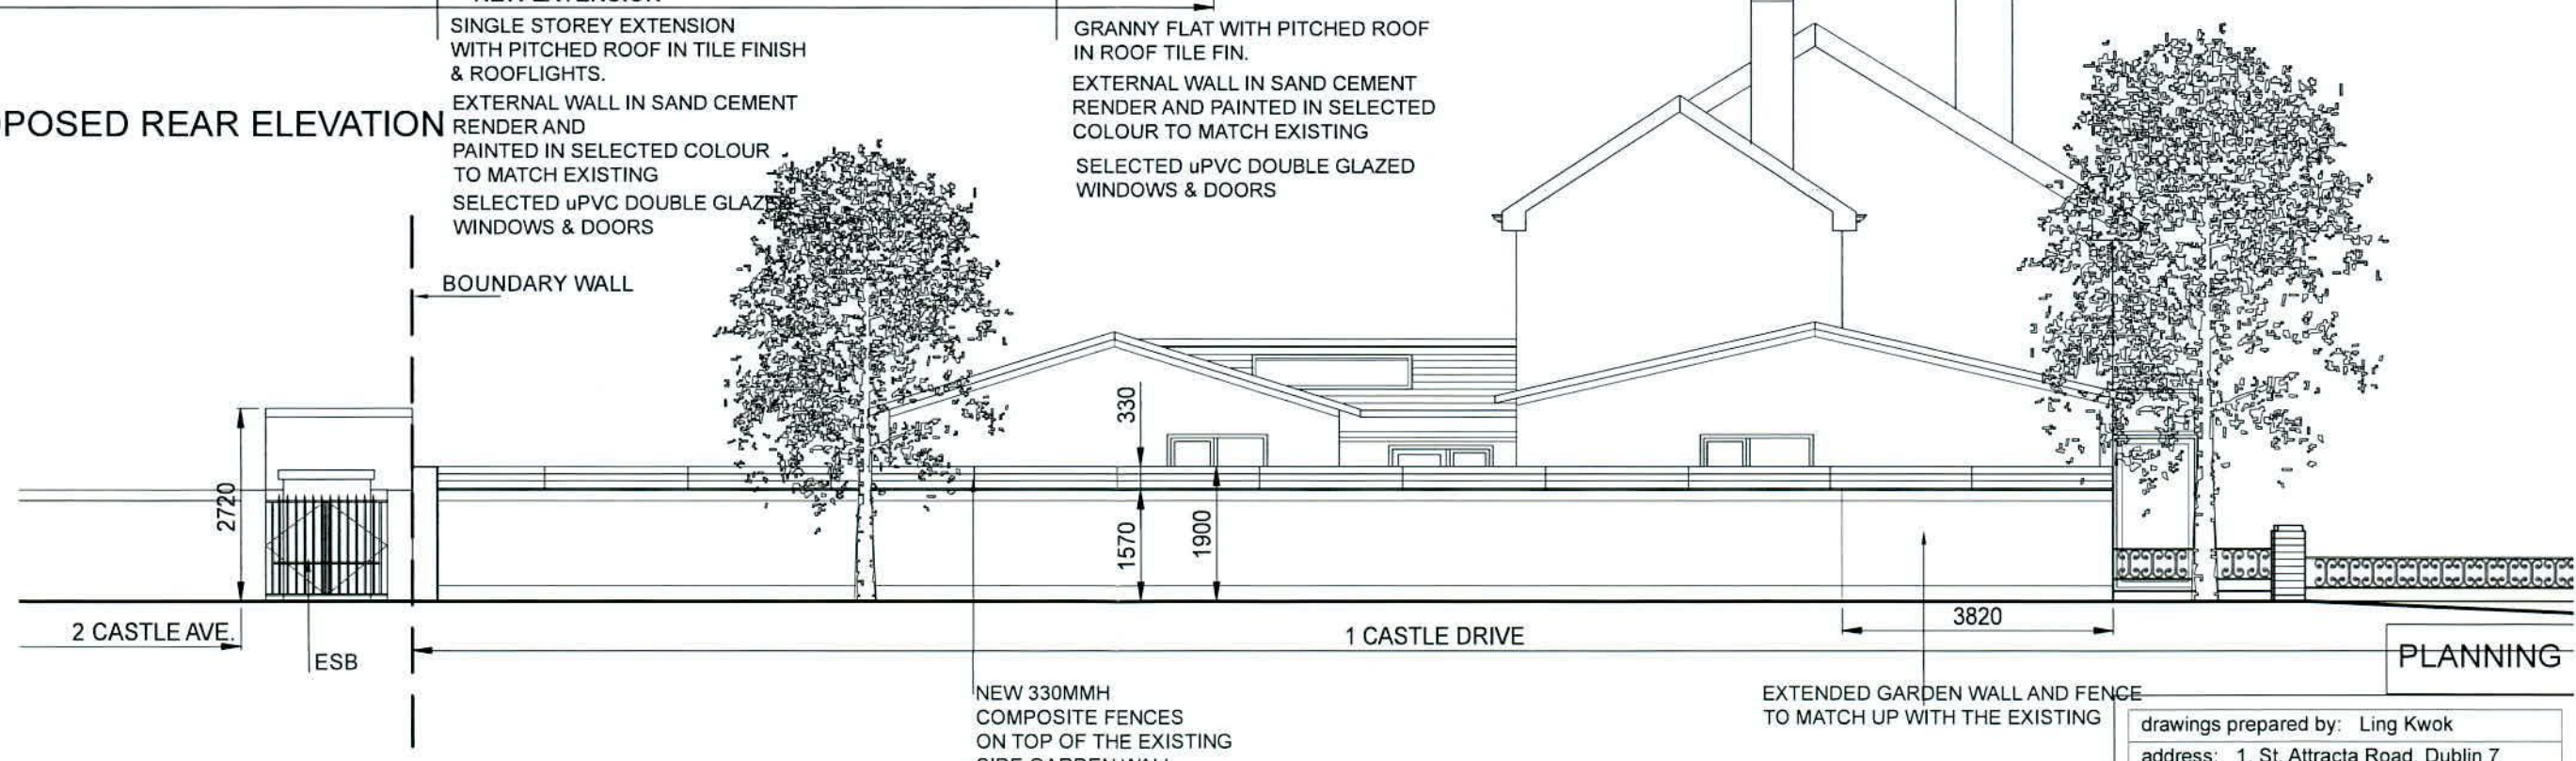

PROPOSED SIDE ELEVATION

NEW 330MMH COMPOSITE FENCES ON TOP OF THE EXISTING SIDE GARDEN WALL

EXTENDED GARDEN WALL AND FENCE TO MATCH UP WITH THE EXISTING

drawings prepared by: Ling Kwok
 address: 1, St. Attracta Road, Dublin 7
 contact no.: 01 5212589
 email: beslerdesigngroup@gmail.com

rev	note	date	initial	notes
A	GENERAL REVISION BASED ON COUNTY COUNCIL REQUEST	18/08/22	LK	



client MS XINGFENG ZHENG	stage PLANNING	drawing number 2209-PL-EL -02
project title DEVELOPMENT AT 1, CASTLE DRIVE, CLONDALKIN	date 02.06.2022	drawn by LK
drawing title PROPOSED ELEVATIONS 2	scale 1:100@A3	checked by name

revision A
