




Rev	Date	Description	Rev	Date	Description	Rev	Date	Description
		No. 2 Fonthill Road			Fonthill Road			No. 1 Fonthill Park
								No. 3 Fonthill Park

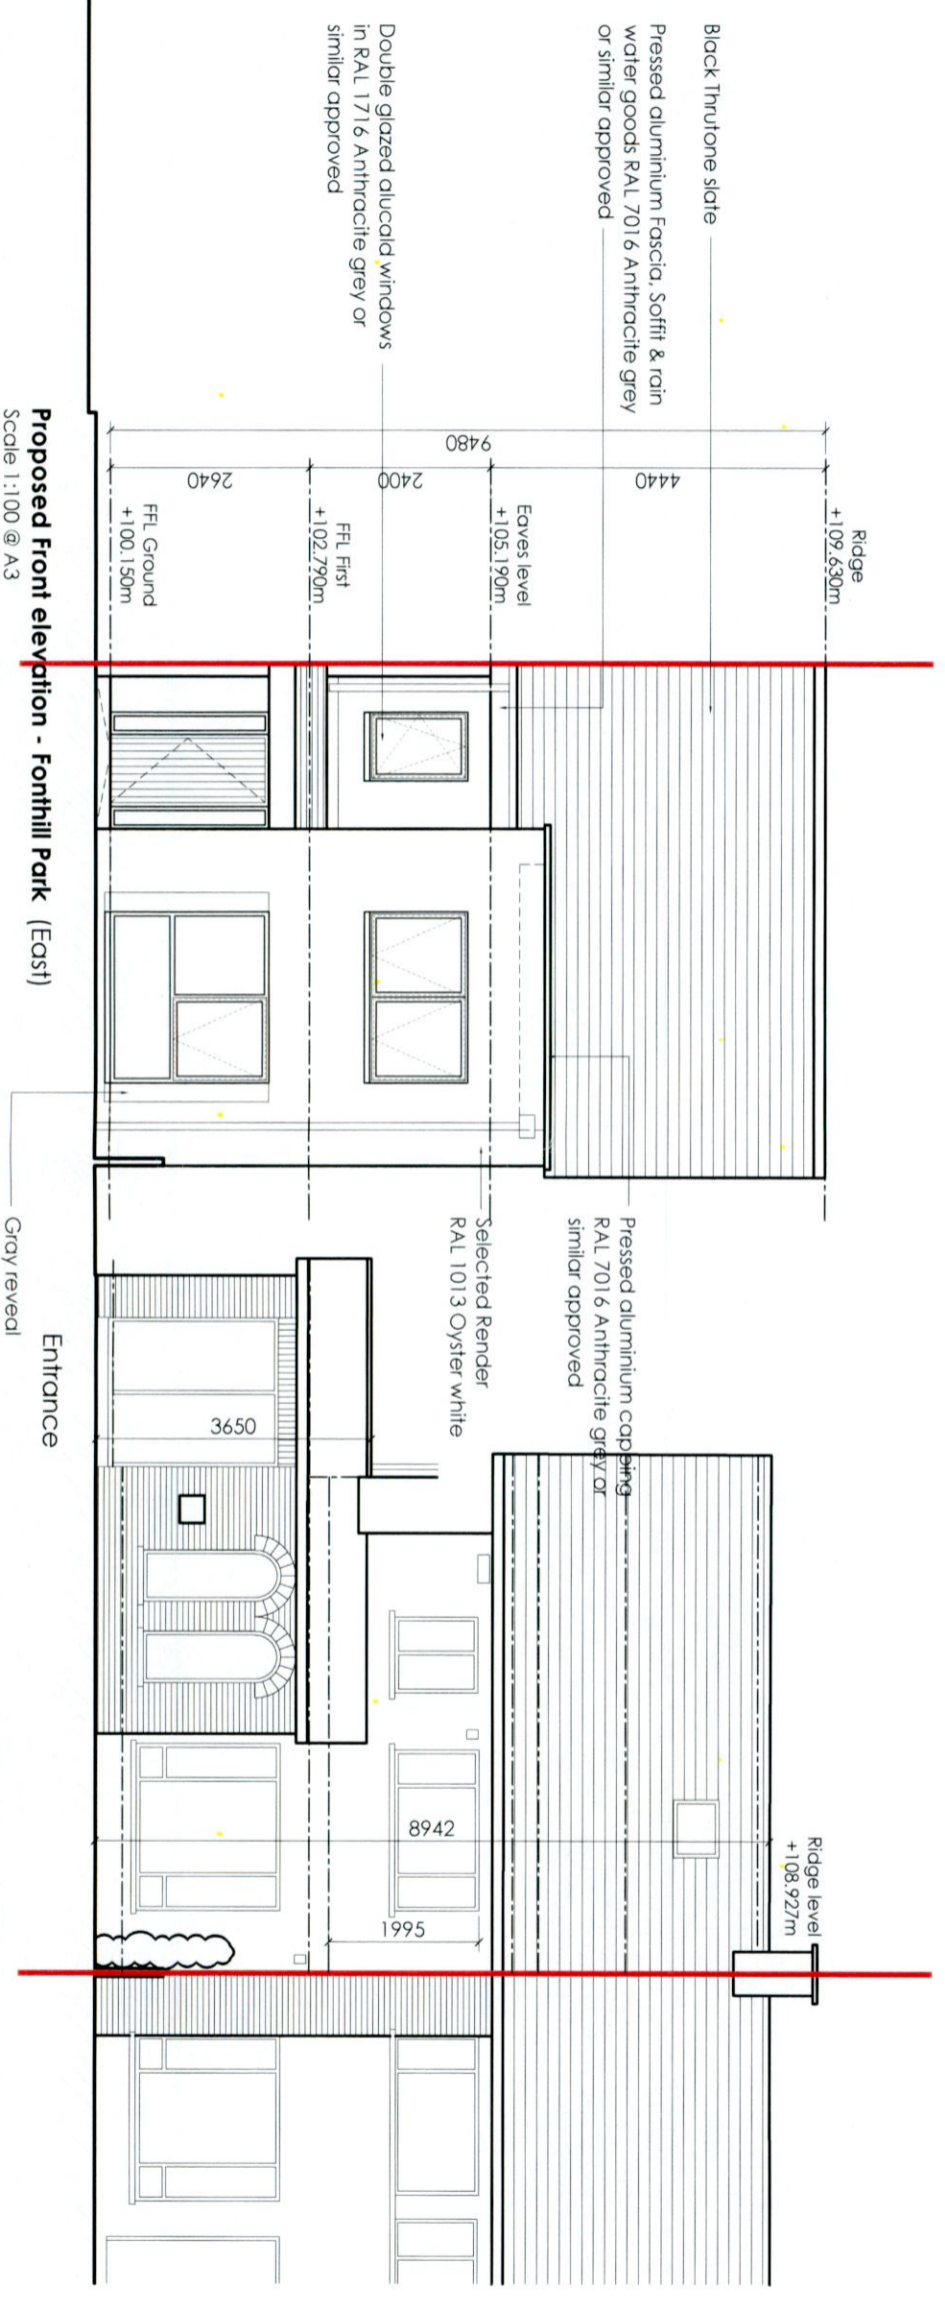

Do not scale from drawings; use figured dimensions only. Any discrepancies to be reported to the architect immediately. All materials & workmanship to comply with all current building regulations & building standards & codes of practice. Drawings to be read in conjunction with Architects specification, along with all relevant consultants drawings & specifications.

Unit 1,  
20 Harcourt Street,  
Dublin 2,  
Republic of Ireland,  
D02 H364  
Landline ROI:  
+353 (0)1 400 75 40  
Mobile:  
+353 (0)87 827 26 86  
E-Mail:  
oien@gw.ie

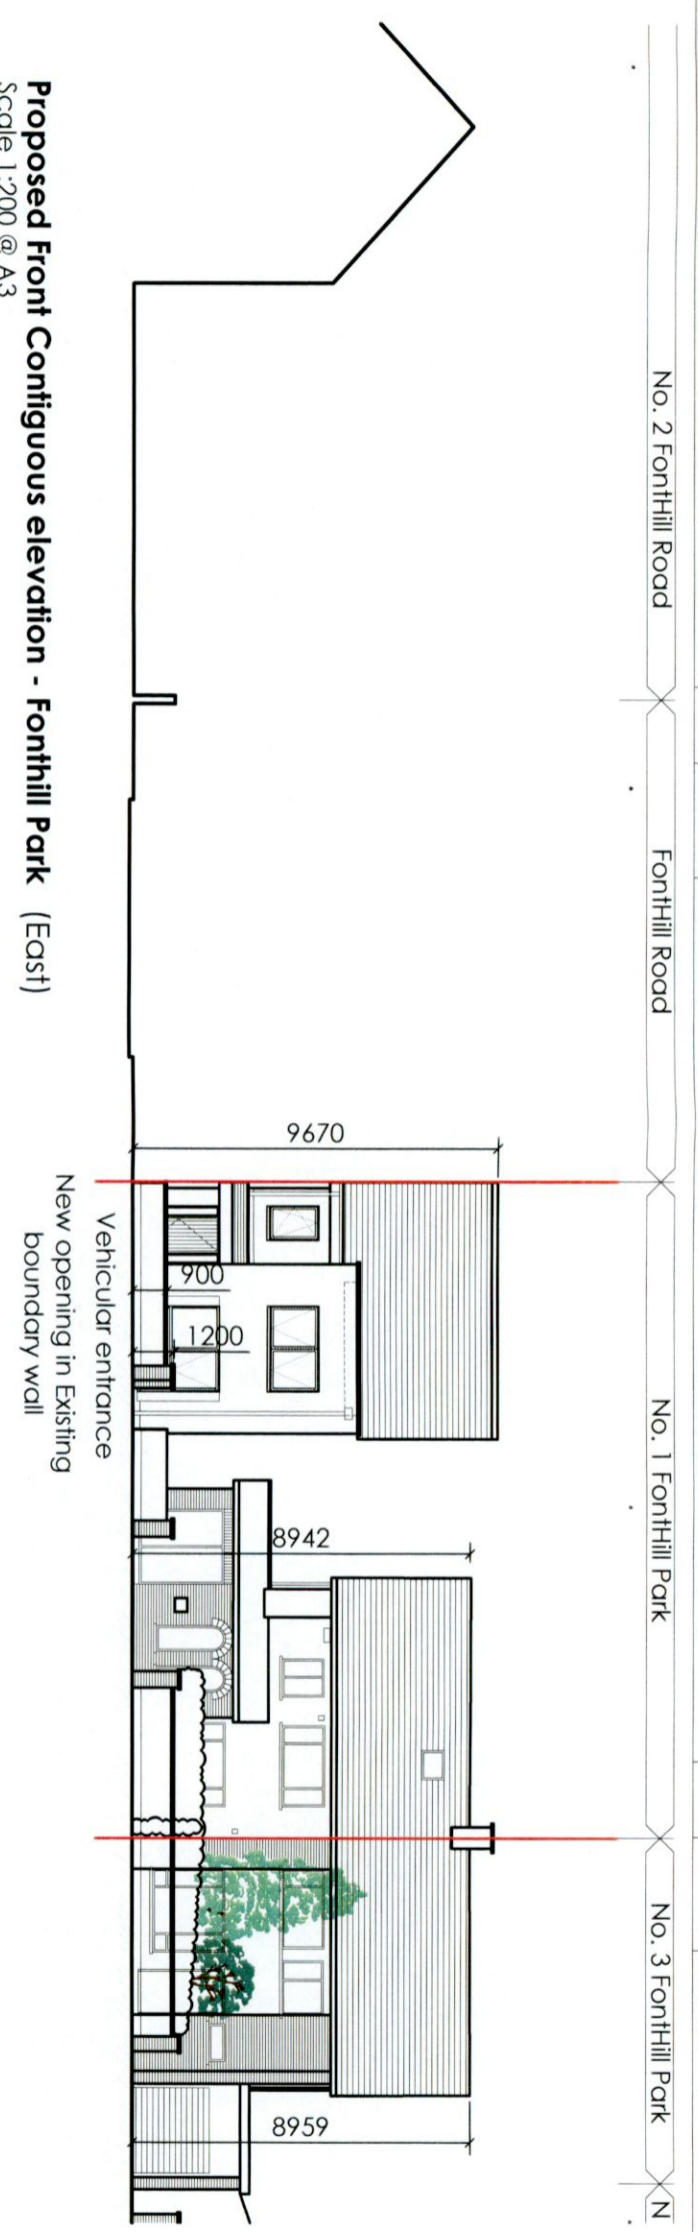

**ARCHITECTS WORKSHOP**  
© COPYRIGHT OF ARCHITECTS WORKSHOP LTD. ALL RIGHTS RESERVED.

**Drawing Title**

**Proposed Front elevation - Fonthill Park (East)**

**Project**

1 Fonthill Park, Rathfarnham, Dublin 14, D14 E938

**Client**

Mr. & Mrs. John Whelan

**Drawing No.**

**2-2-00**

**Scale**

1:100 & 1:250 @ A3

**Date**

August 2022

**Project No. Status**

21-38 Add Info

**Revision**

-

**Checked By**

OC

**Drawn By**

RD

**Phase**