






A/2 - REAR ELEVATION - NORTH EAST

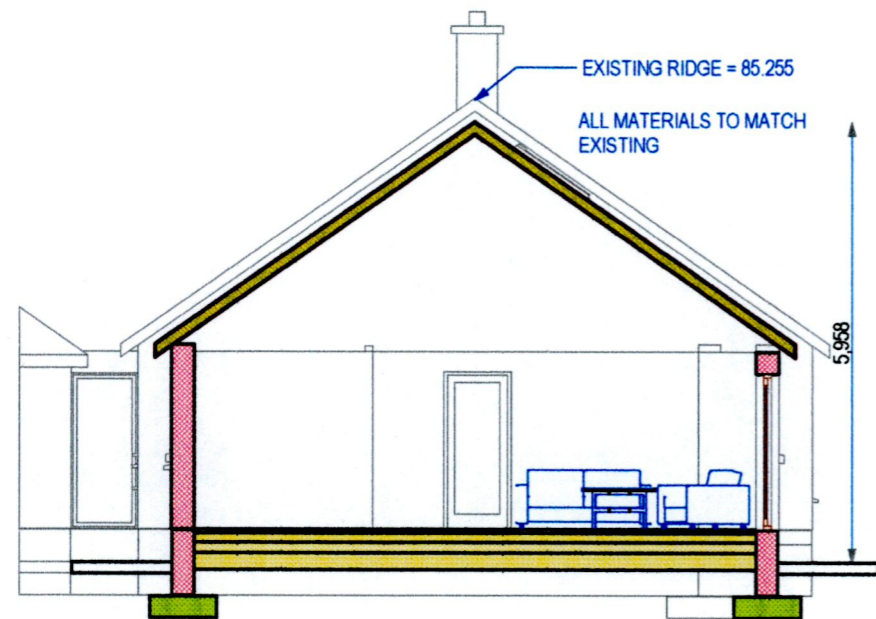

A/4 - SECTION

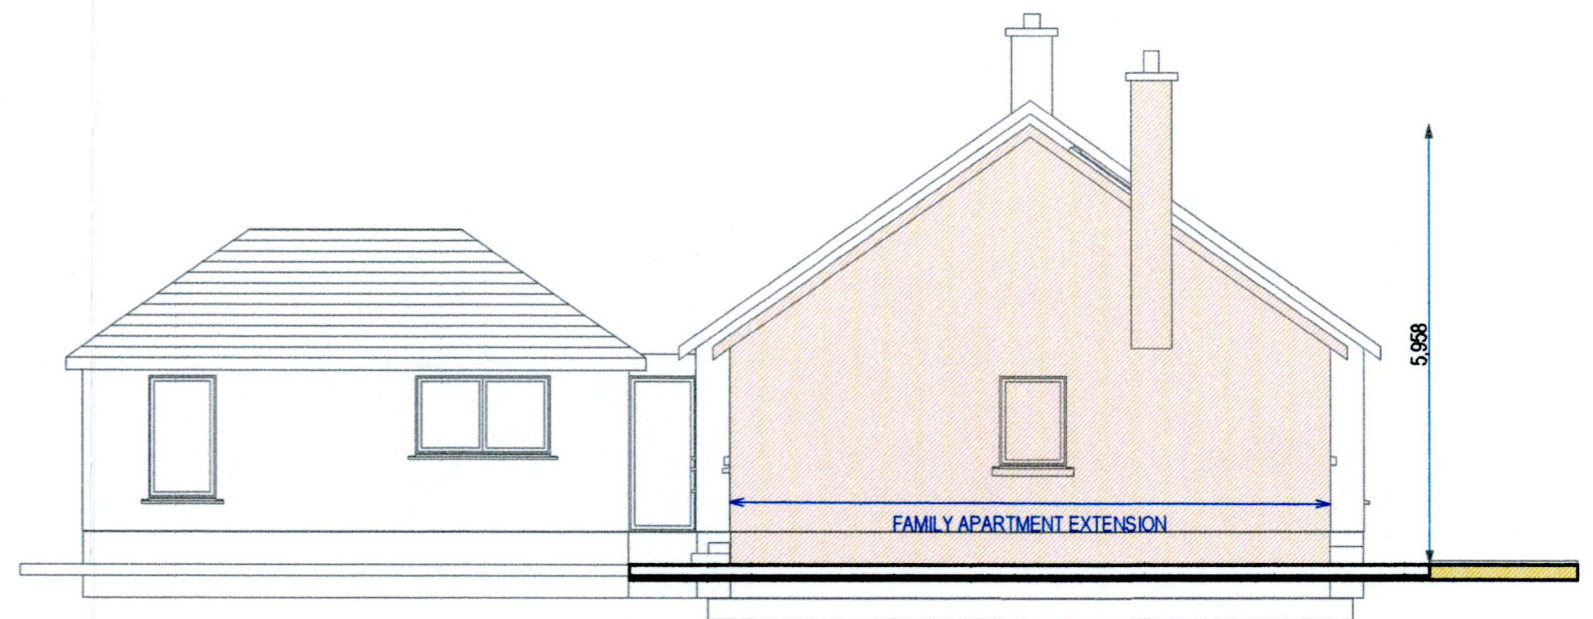

A/3 - SIDE EXTENSION - SOUTH WEST

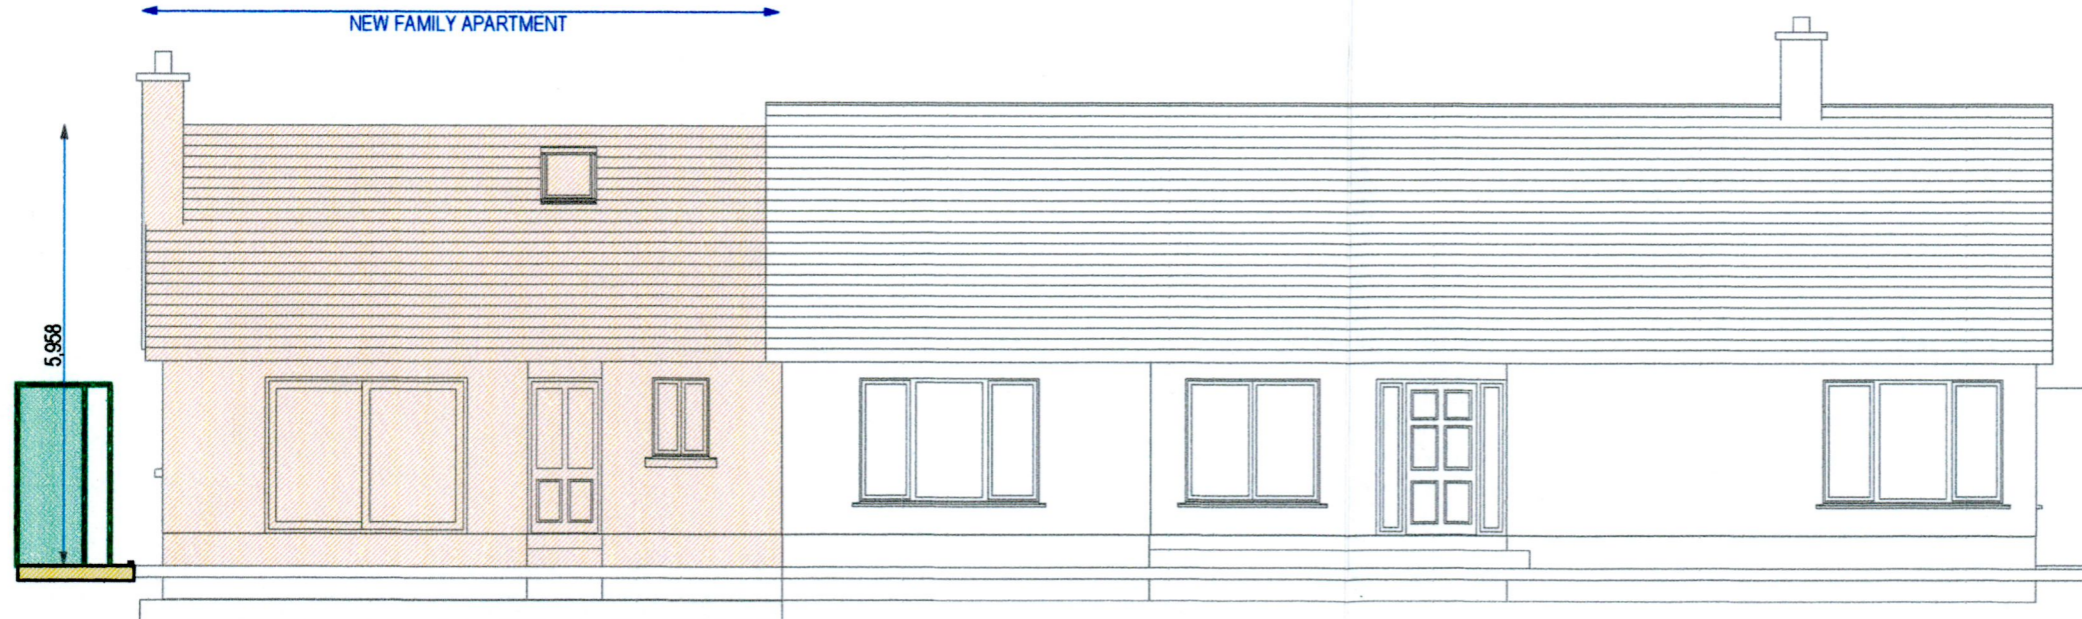

A/1 - FRONT ELEVATION - SOUTH EAST

**Paul C. Mealy Architects Limited**  
 11, THE COURTYARD,  
 FRIAR'S HILL,  
 WICKLOW A67 Y718  
 Tel: 086-2571096  
 Fax: 01-6271695  
 e-mail: info@pcmealy.ie



PROJECT  
 PROPOSED FAMILY APARTMENT  
 AT HAZELHATCH ROAD  
 NEWCASTLE  
 COUNTY DUBLIN

CLIENT  
 MARGARET CARRIGAN

DRAWING TITLE  
 ELEVATIONS AND SECTION

REP.	DRAWN BY PAUL MEALY	DRAWING NO.
DATE	08/09/2022	2581-PL02
SCALE	1:100	