


GARAGE CONVERSION AND
GROUND FLOOR EXTENSION AT
THE REAR AND FIRST FLOOR
EXTENSION TO THE FRONT AND SIDE


EXTERNAL WALL IN SAND CEMENT
RENDER AND PAINTED IN SELECTED
COLOUR TO MATCH EXISTING

CHIMNEY STACK
TO BE REMOVED

SELECTED uPVC DOUBLE GLAZED
WINDOWS & DOORS

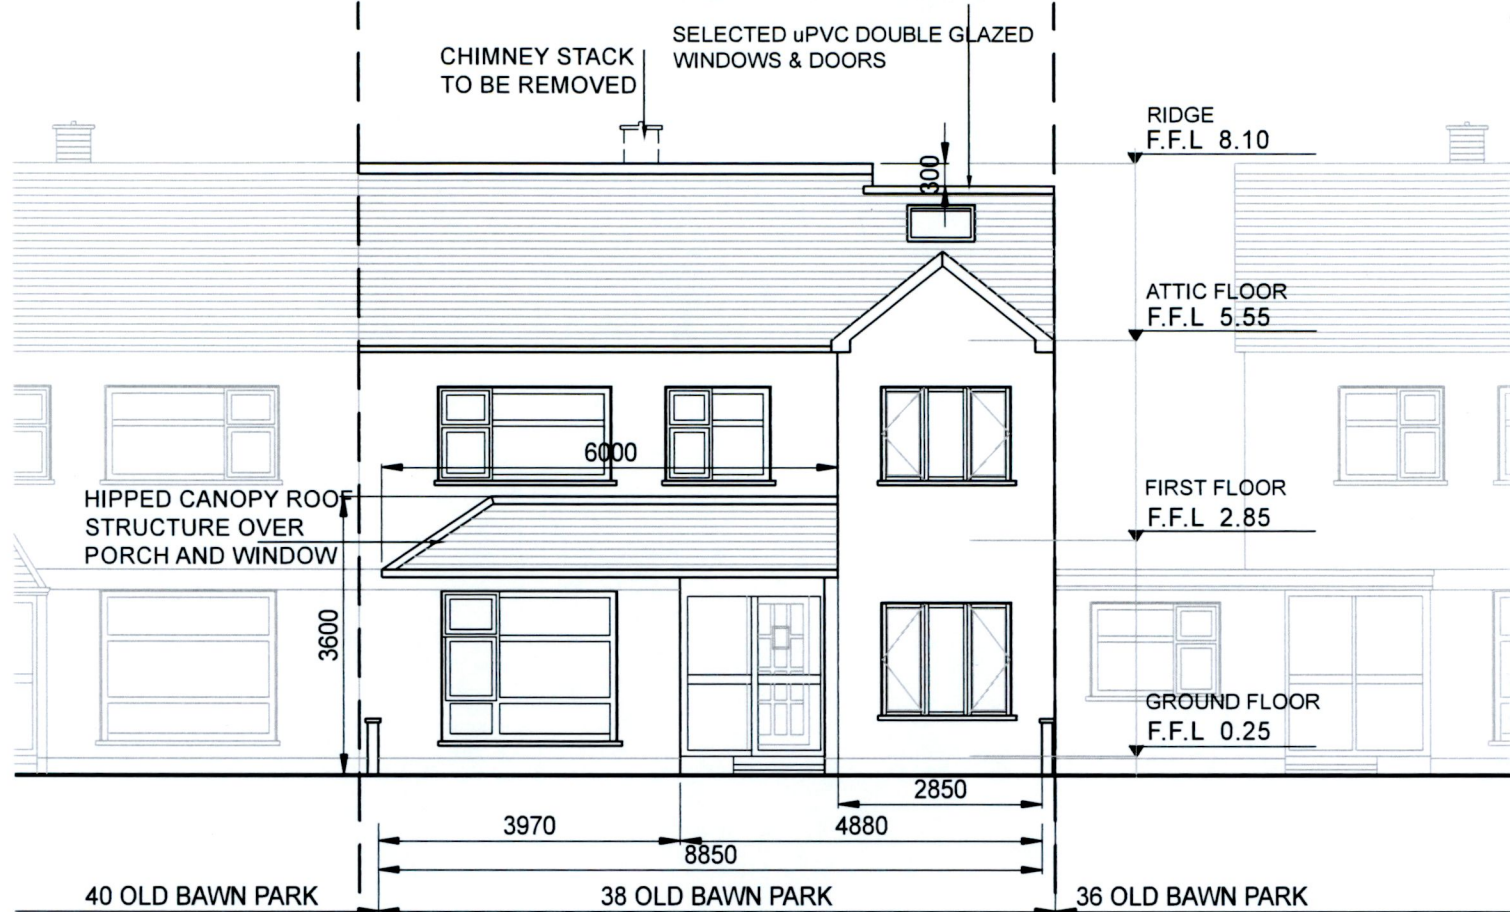

PROPOSED FRONT ELEVATION

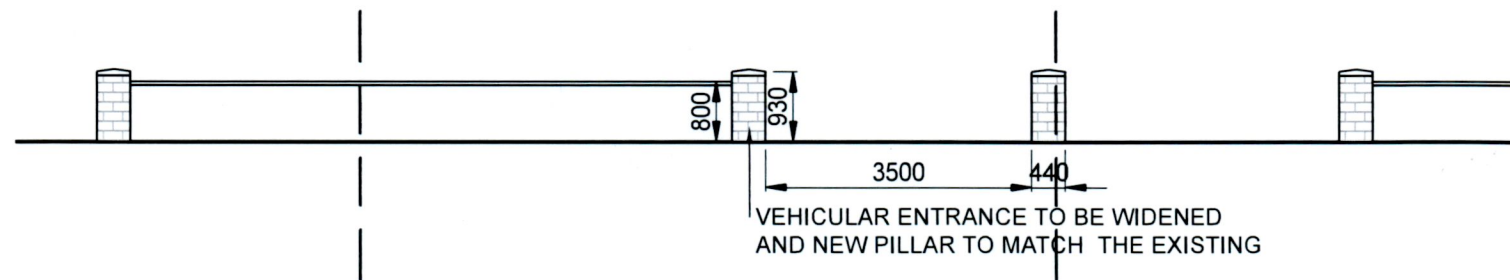


PROPOSED FRONT ELEVATION WITH LOW WALL

GARAGE CONVERSION AND
GROUND FLOOR EXTENSION AT
THE REAR AND FIRST FLOOR EXTENSION
TO THE FRONT AND SIDE

EXTERNAL WALL IN SAND CEMENT
RENDER AND PAINTED IN SELECTED
COLOUR
TO MATCH EXISTING

SELECTED uPVC DOUBLE GLAZED
WINDOWS & DOORS

CHIMNEY STACK
TO BE REMOVED

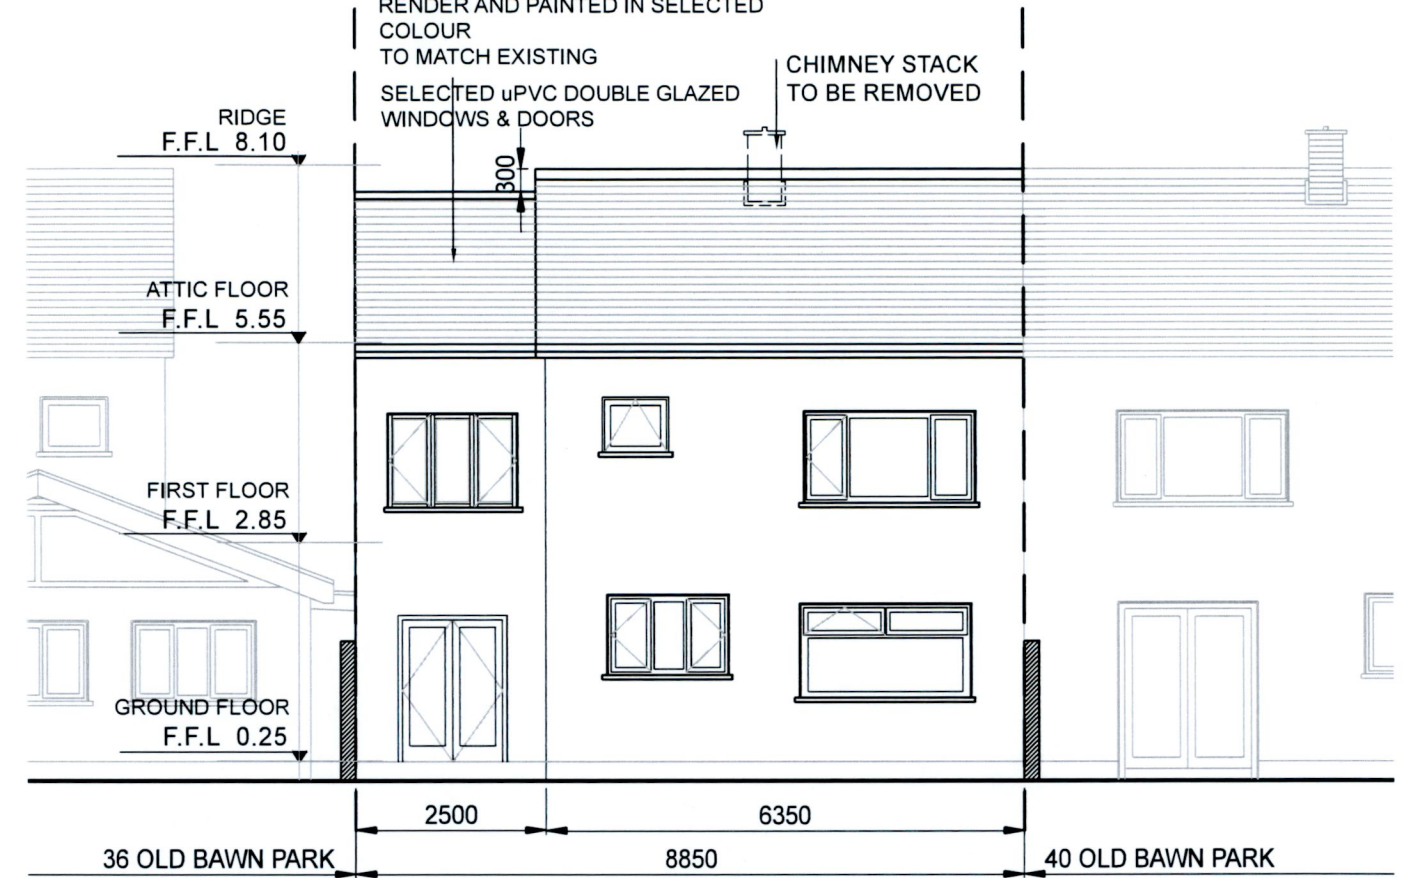

PROPOSED REAR ELEVATION

PLANNING

drawings prepared by: Ling Kwok
address: 1, St. Attracta Road, Dublin 7
contact no.: 01 5212589
email: beslerdesigngroup@gmail.com

rev	note	date	initial	notes



client
ANTHONY BRODERICK & STEPHANIE JAMES-BRODERICK

project title
DEVELOPMENT AT 38. OLD BAWN PARK, TALLAGHT

drawing title
PROPOSED ELEVATIONS

stage
PLANNING

date
02.08.2022

scale
1:100@A3

drawn by
LK

checked by
name

drawing number
2213-PL-ELE-01

revision
-