



EXISTING GROUND FLOOR PLAN - DRAINAGE LAYOUT 1:50

CONTRACTOR SHOULD ENSURE SEPARATION OF BOTH FOUL AND SURFACE WATER DRAINS. ALL NEW DRAINS TO BE 100MM DIA PVC CONNECTED TO EXISTING DRAINS.

**ALL FOUL DRAINS SHOW IN RED
ALL SURFACE WATER DRAINS SHOWN IN BLUE**

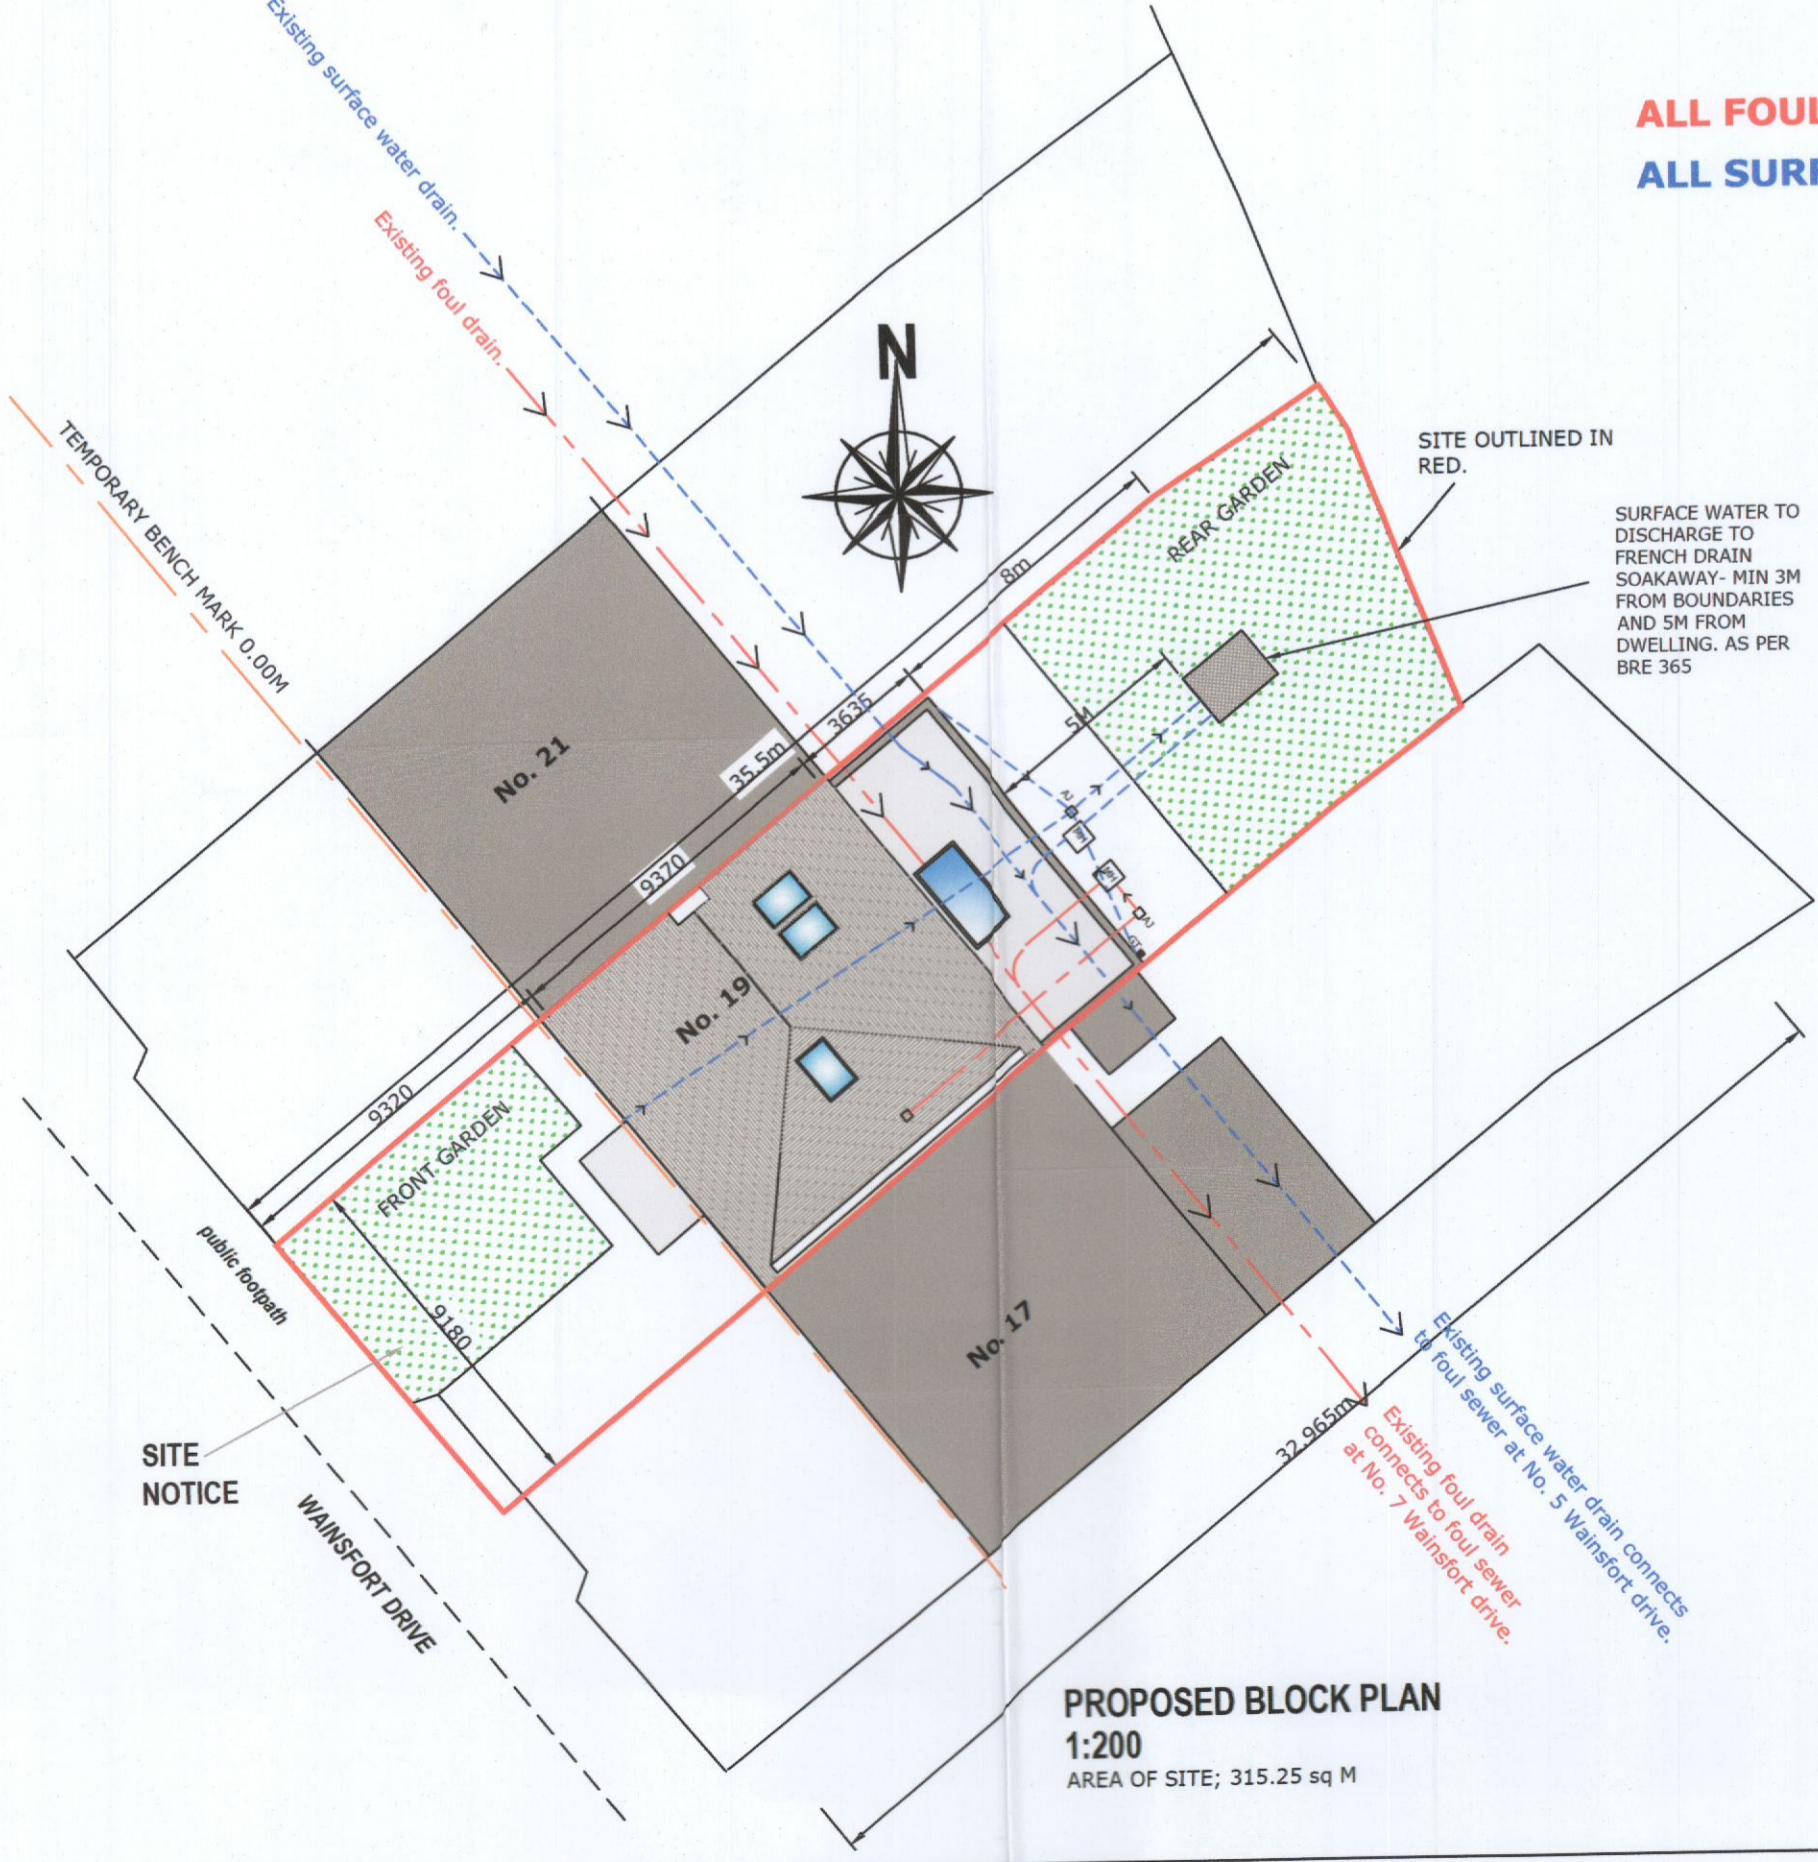

PROPOSED BLOCK PLAN 1:200
AREA OF SITE: 315.25 sq M

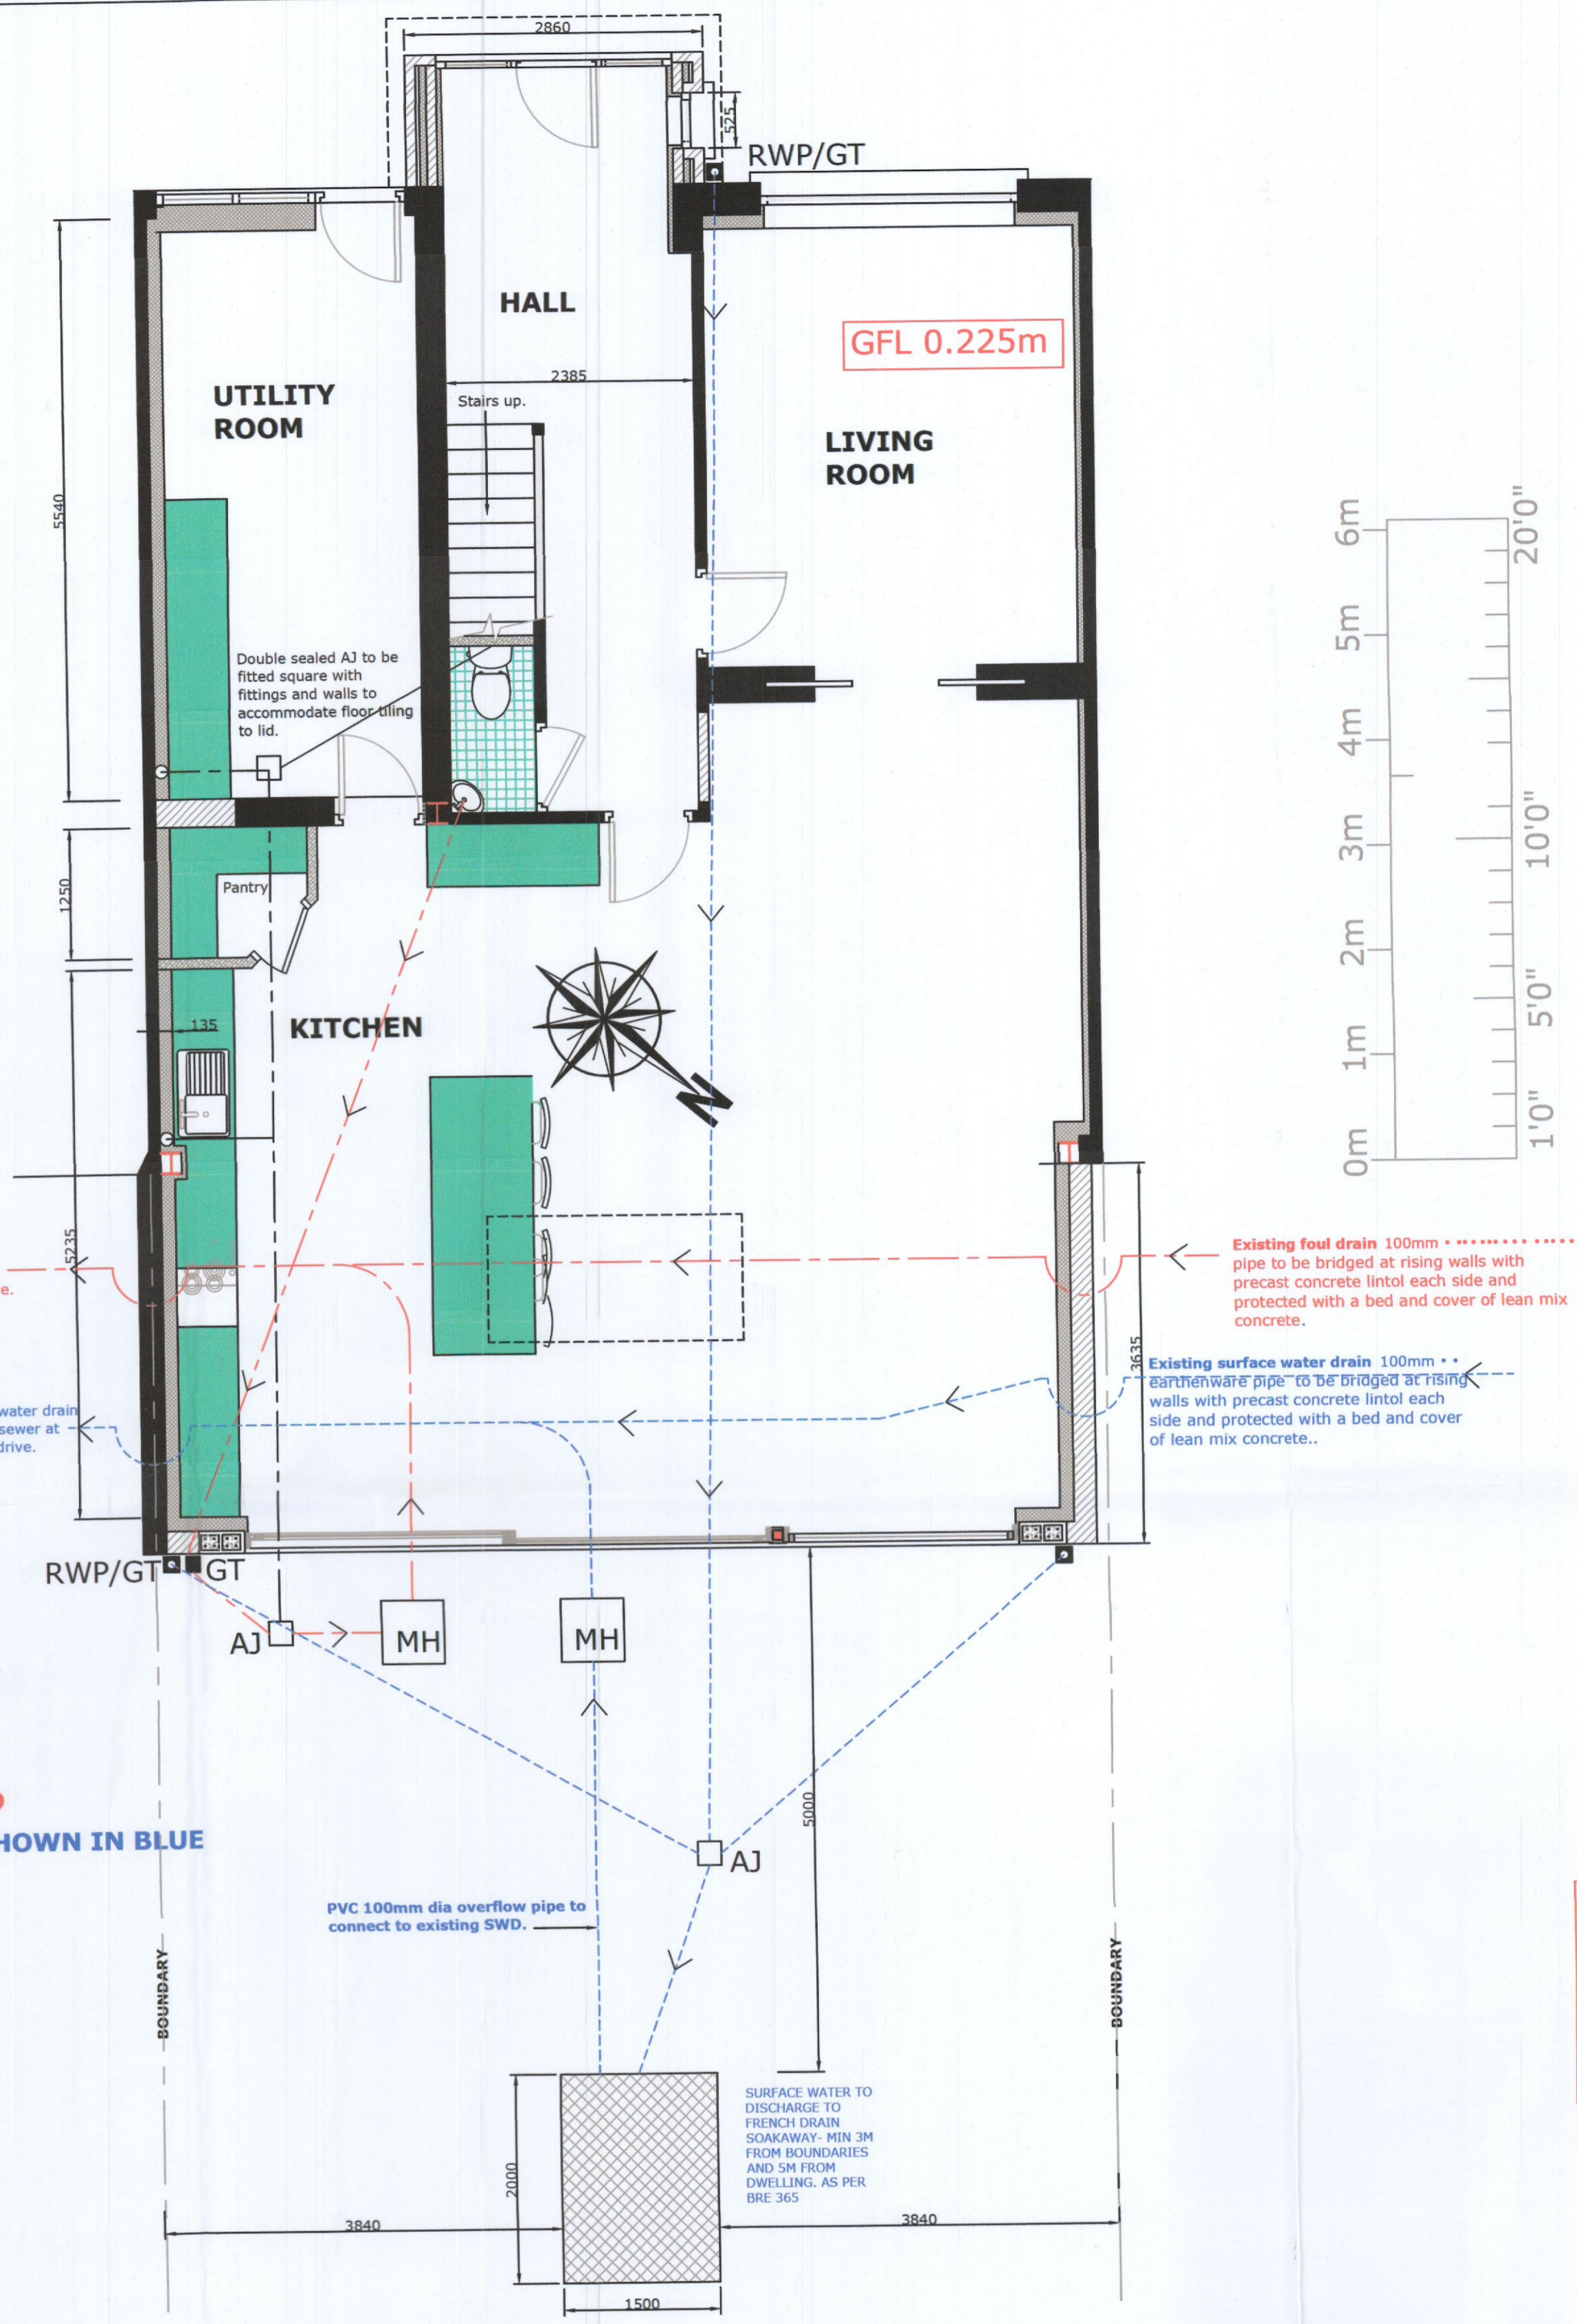

PROPOSED GROUND FLOOR PLAN - DRAINAGE LAYOUT 1:50

SD22B/0192 - CONDITION 3
INFORMATION REQUESTED
RE: EXISTING AND PROPOSED FOUL AND SURFACE WATER DRAINS.

Richard McGrath
ARCHITECTURAL SERVICES
15 CREMORE ROAD GLASNEVIN DUBLIN 11.
Tel: 087 2469250
E-mail: mcgratharchitectural@gmail.com

- PROJECT**
1. Proposed single story extension to rear.
 2. Extend existing hipped roof over existing 1st floor extension to side.
 3. Attic conversion to storage room.
 4. Garage conversion to utility room.
 5. New entrance Porch to front.
 6. Demolition of existing single story extension to rear and existing porch to front and all associated site works.

CLIENT Aoife Halligan & Gyula Toth
19 Wainsfort Drive,
Terenure,
Dublin 6W.
D6W DT88

REVISION/DATE	DESCRIPTION	BY/CHKD./APPR.

Drawn	Scale	Drawing Number	Rev.
R McGrath	as shown	1A	