




A1

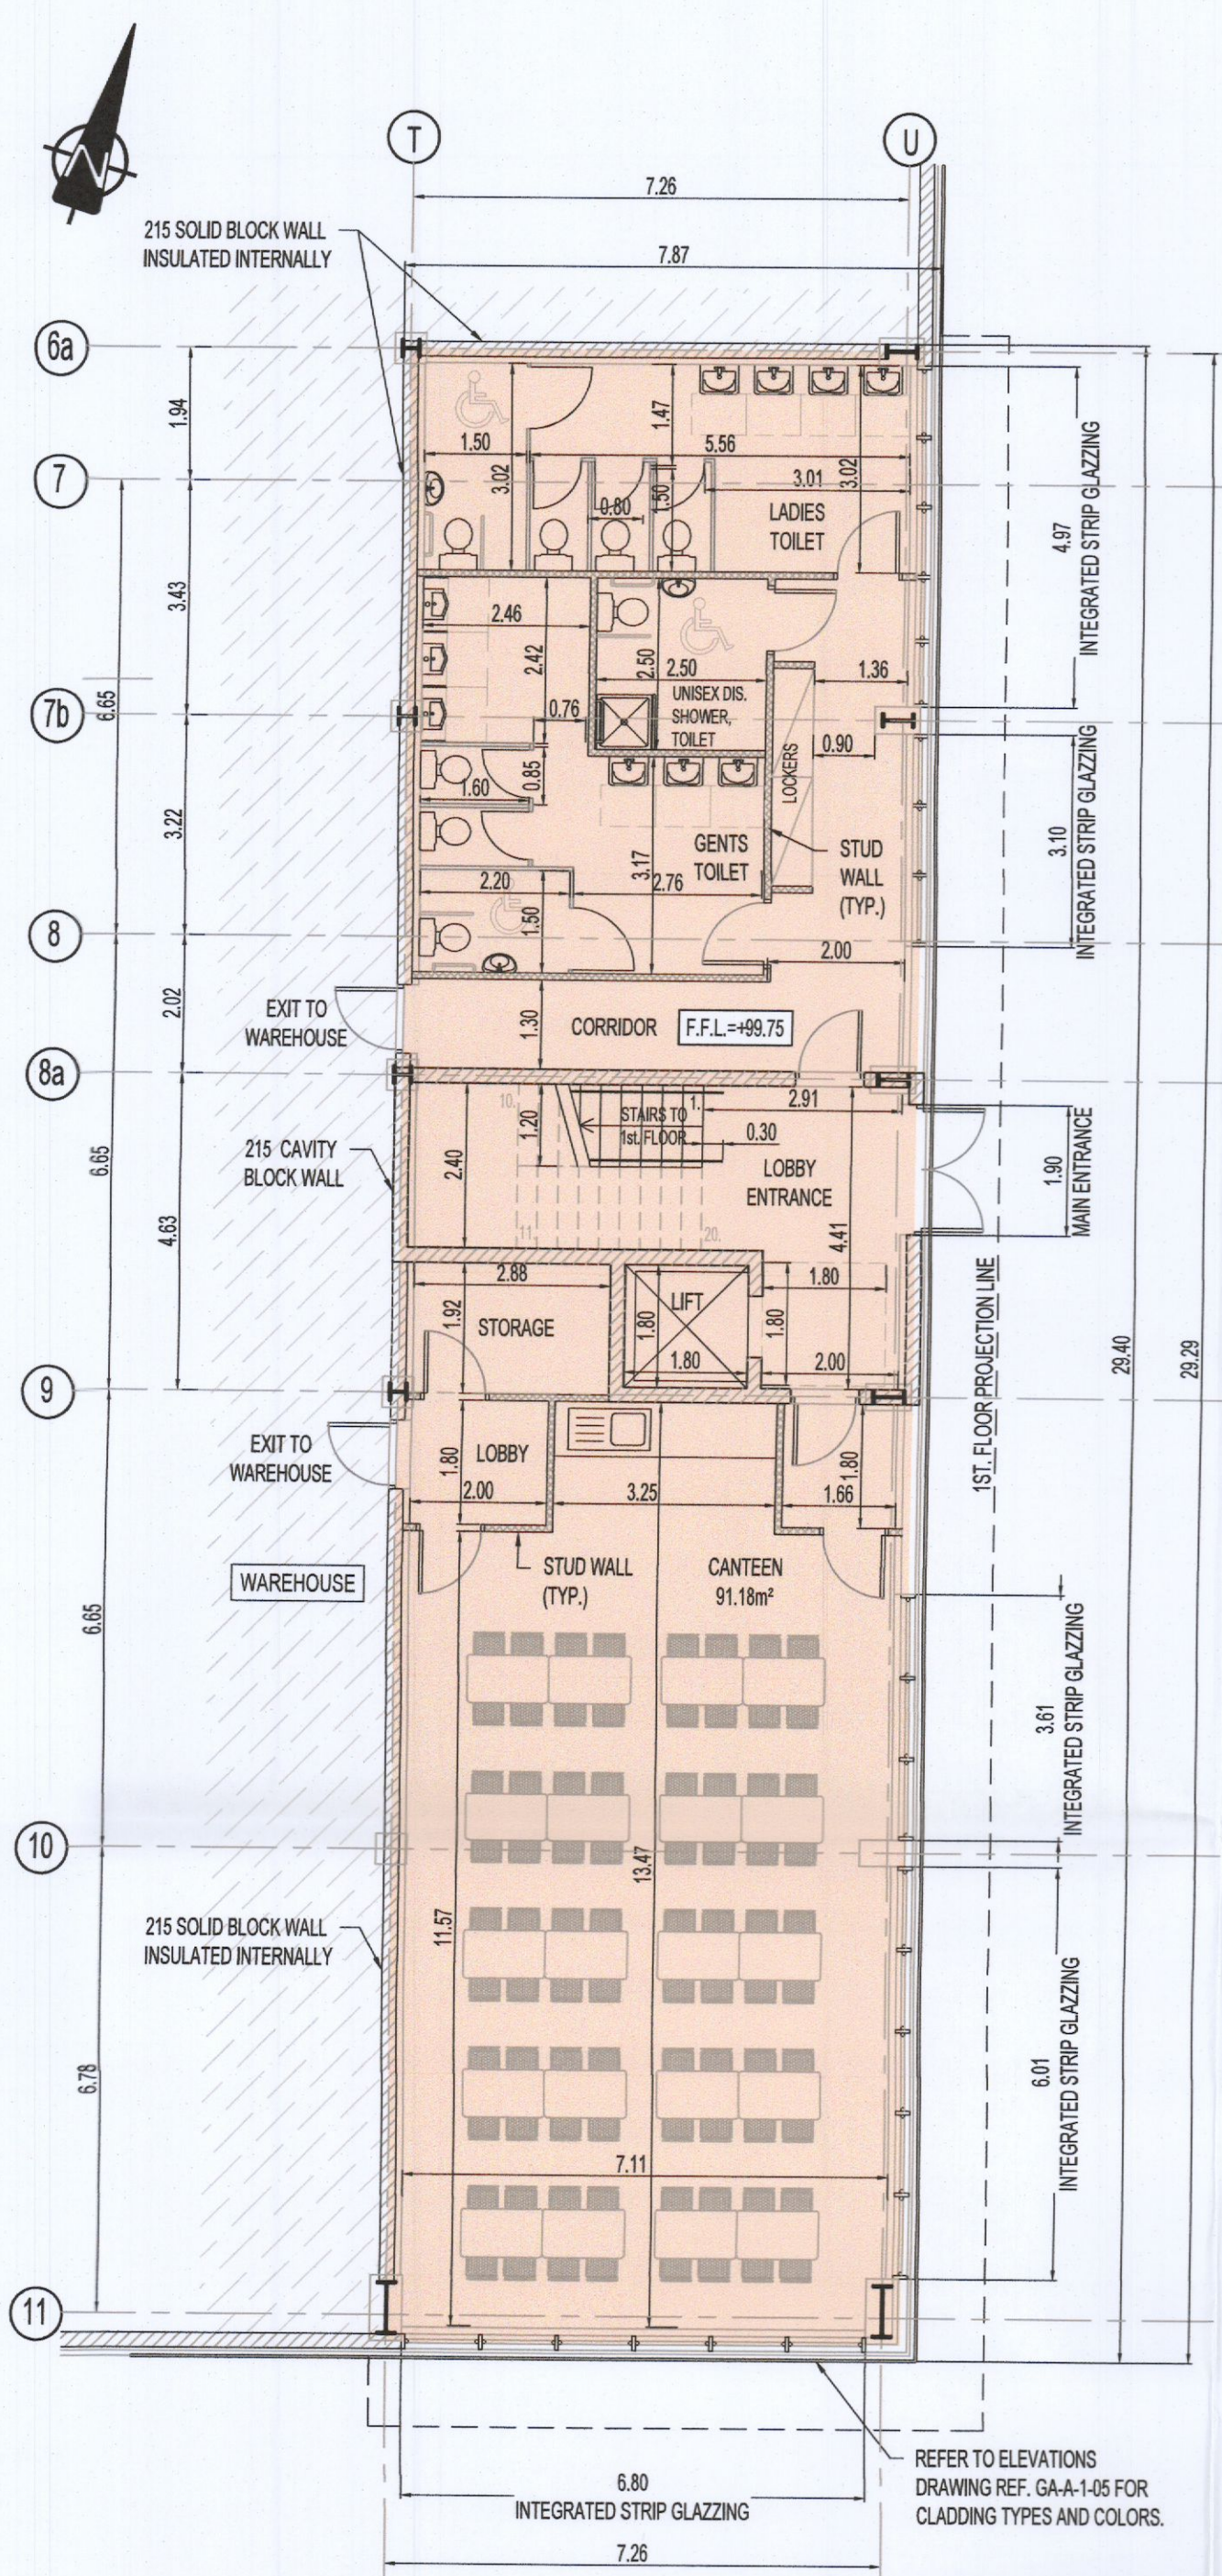


ANCILLARY OFFICES - GROUND FLOOR PLAN
SCALE 1:100

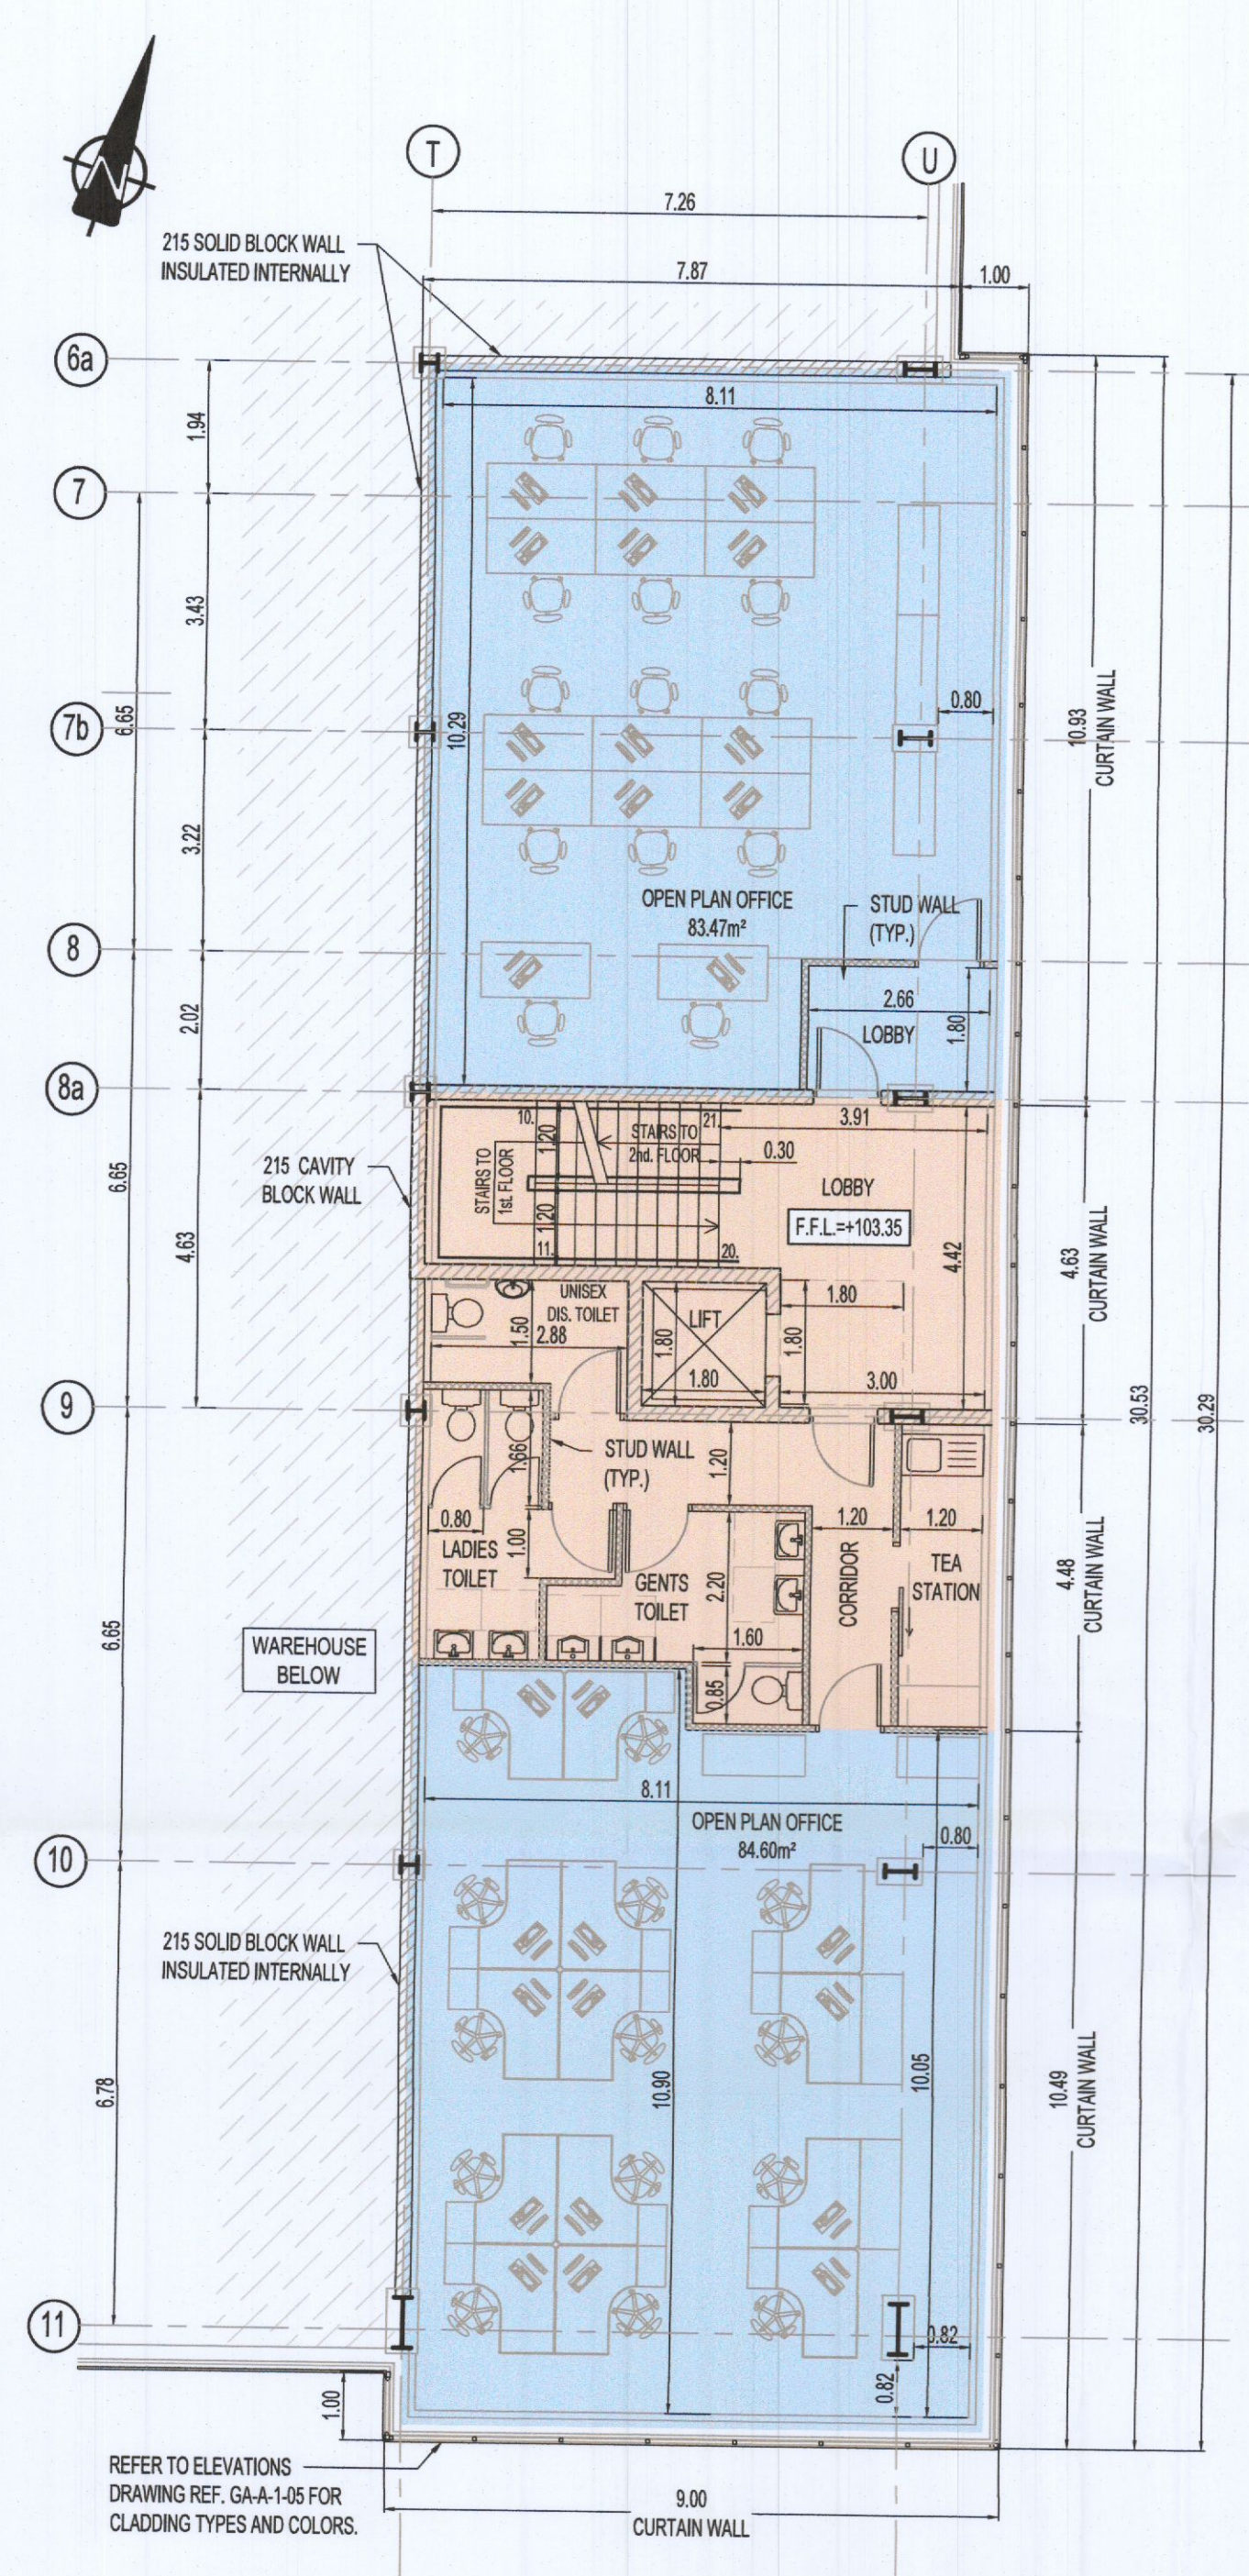

ANCILLARY OFFICES - FIRST FLOOR PLAN
SCALE 1:100

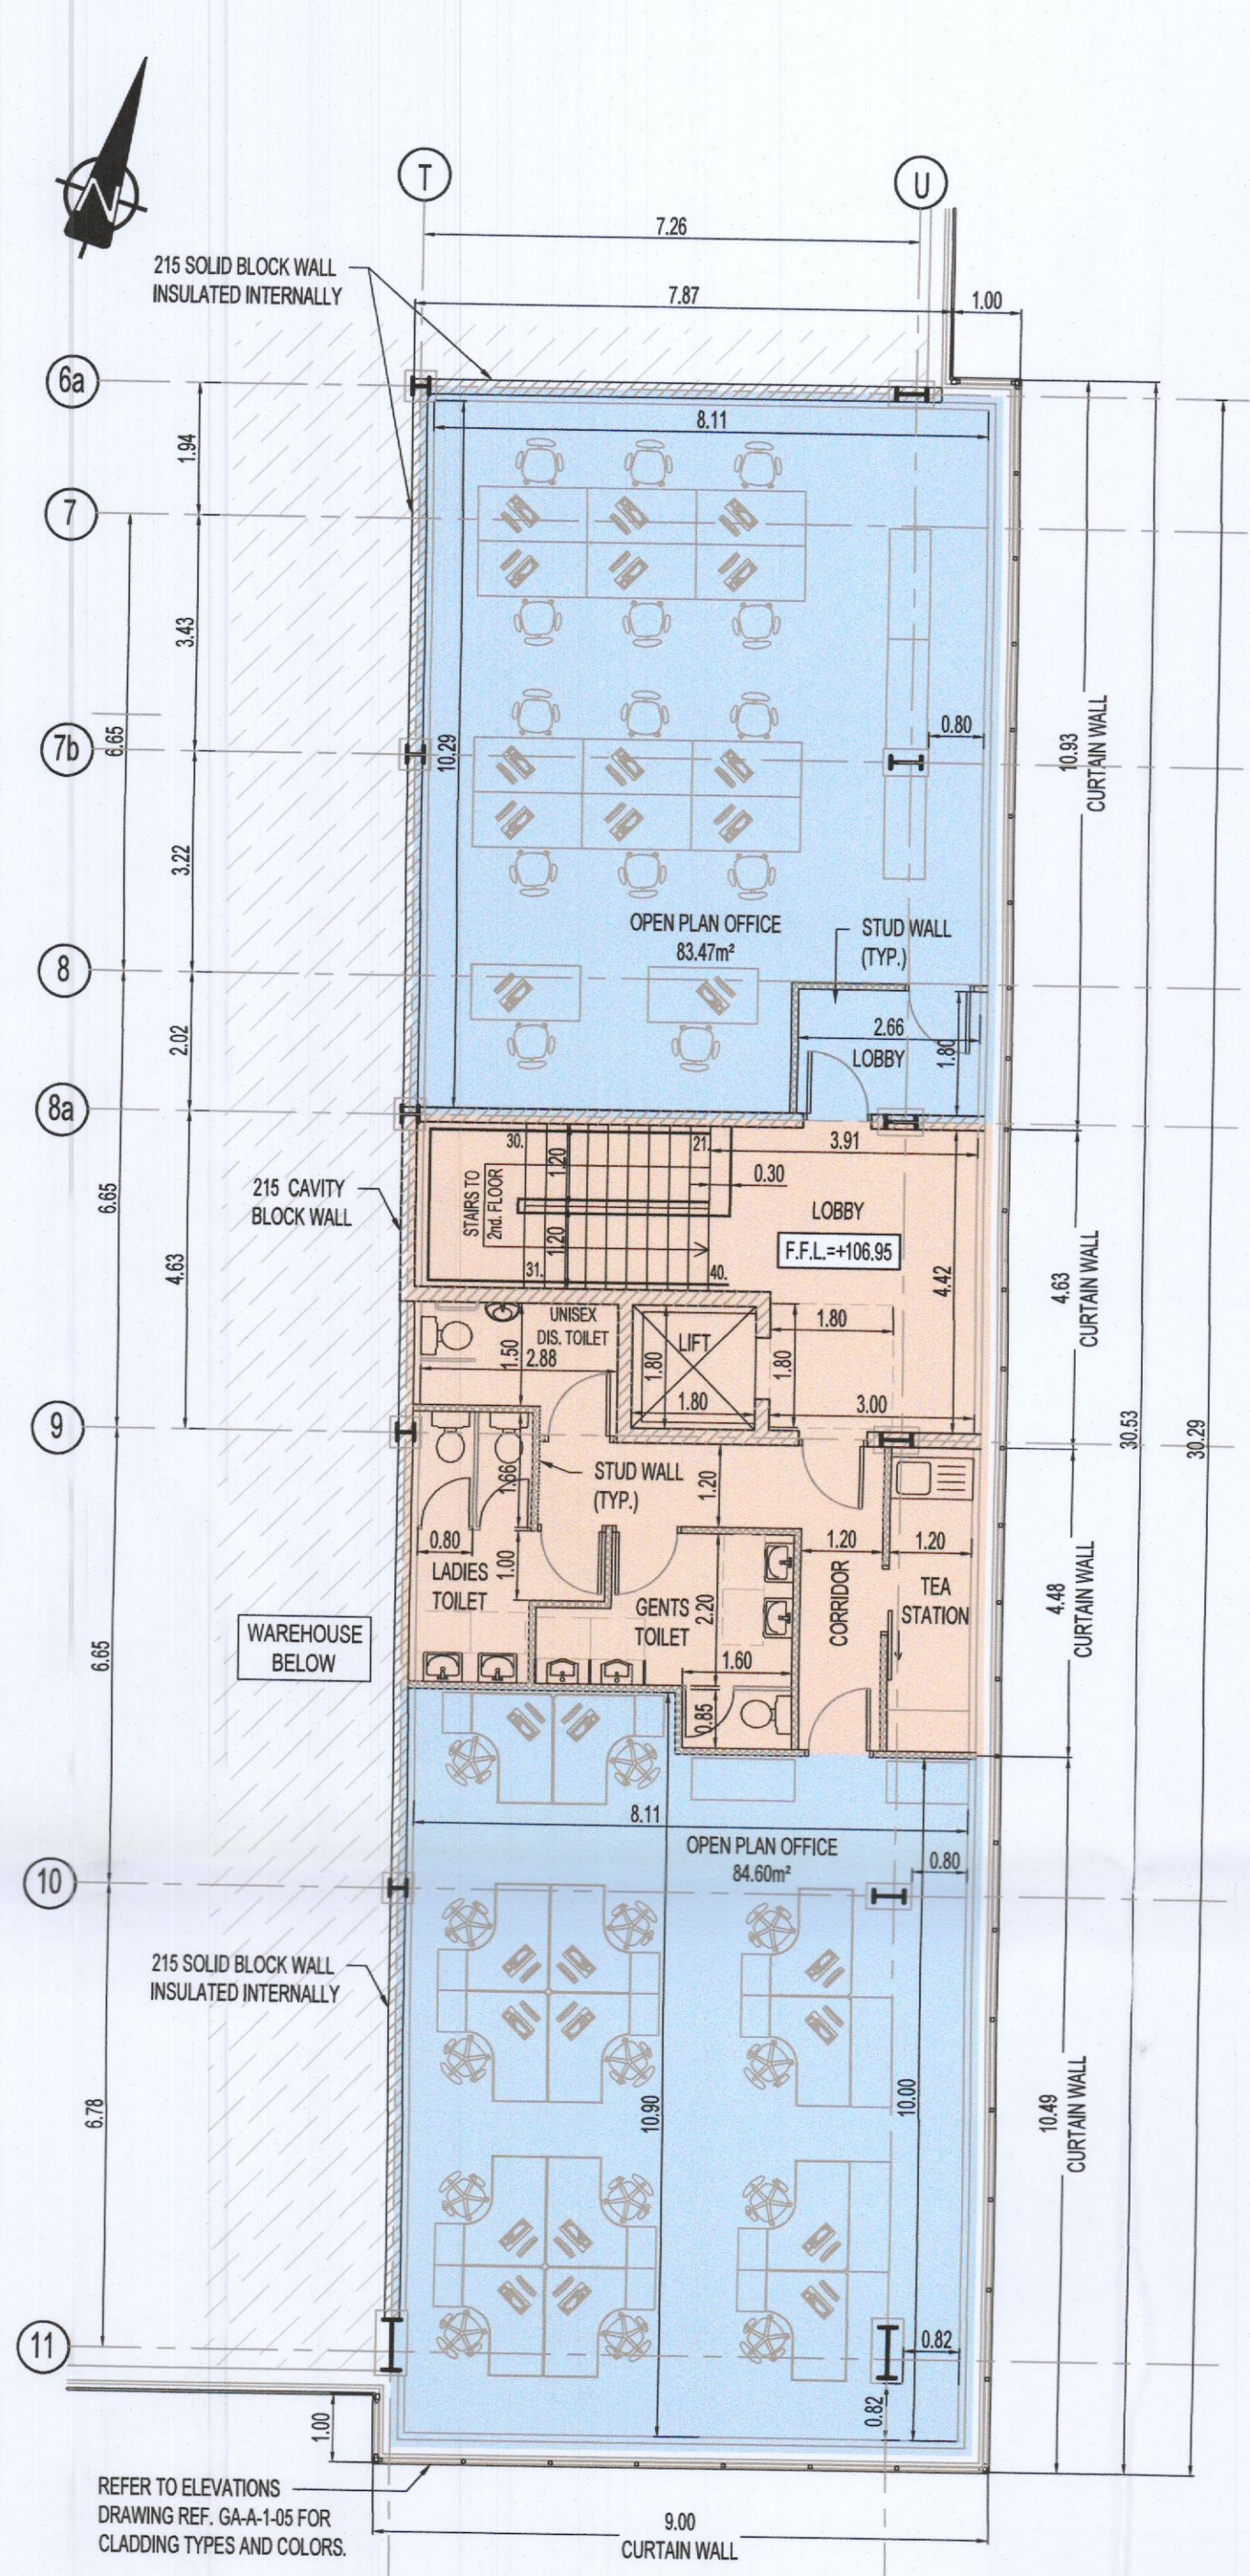


ANCILLARY OFFICES - SECOND FLOOR PLAN
SCALE 1:100

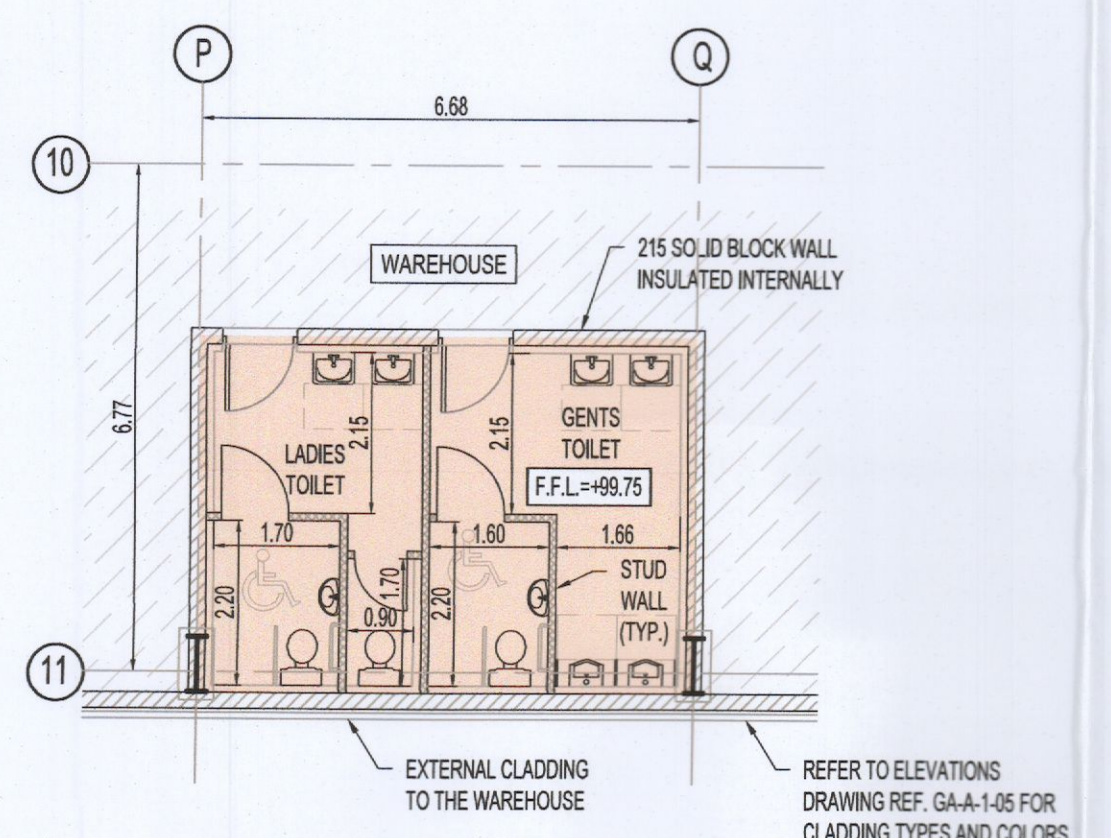

TOILET BLOCK - GROUND FLOOR PLAN
SCALE 1:100

NOTES:
1. THIS DRAWING IS TO BE READ IN CONJUNCTION WITH ALL OTHER RELEVANT DRAWINGS & SPECIFICATIONS.
2. DO NOT SCALE, USE FIGURED DIMENSIONS ONLY.

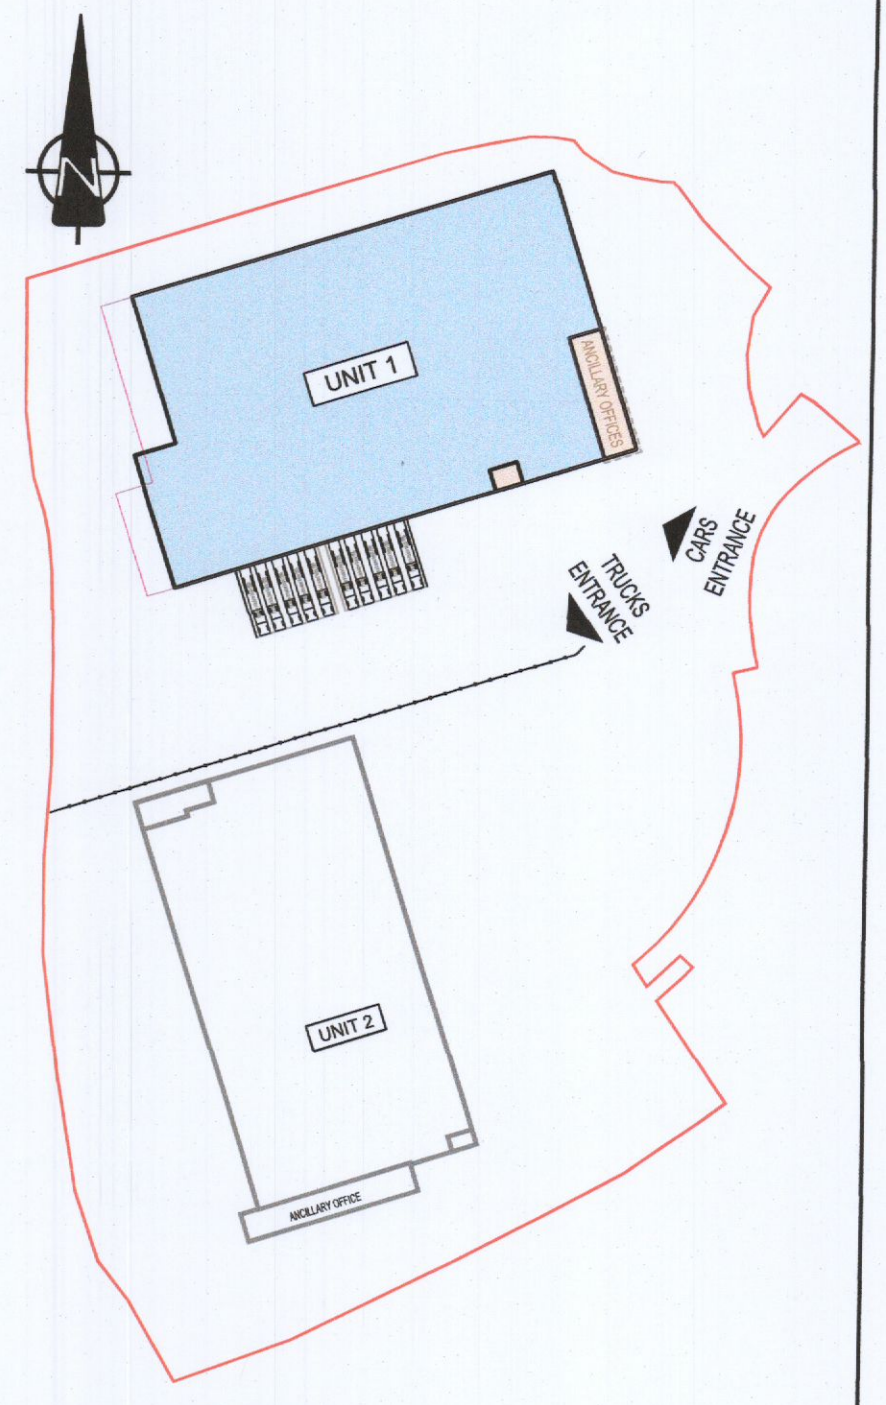

KEY PLAN
SCALE 1:1750

PL3	24-01-2022	TX	PK	PK	ISSUED FOR PLANNING ADDITIONAL INFORMATION
PL2	03-03-2021	SCB	SB	PK	ISSUED FOR PLANNING
Mark	Date	By	Chk	App	Revision
Drawing Status					
PLANNING AI					
Job Title					
WAREHOUSE DEVELOPMENT AT BROWNSBARN, CITYWEST CAMPUS, DUBLIN 24					
Drawing Title					
UNIT 1 ANCILLARY OFFICE & WAREHOUSE TOILET BLOCK FLOOR PLANS					
Architect/Client					
Exeter Ireland Property IV B Limited					
KAVANAGH BURKE CONSULTING ENGINEERS					
Tel. 01 - 450 0694 Unit G3, Calmount Pk. Fax. 01 - 426 4340 Ballymount, Email: pkavanagh@kavanaghburke.ie Dublin 12.					
DR	TX	Checked	PK	Approved	PK
Scales		1:100 @A1		Date	
				JANUARY 2022	
Job No.		Drawing No.		Rev.	
D1678		GA-A-1-04		PL3	