



GROUND FLOOR PLAN
AREA - 34m²
SCALE 1:100

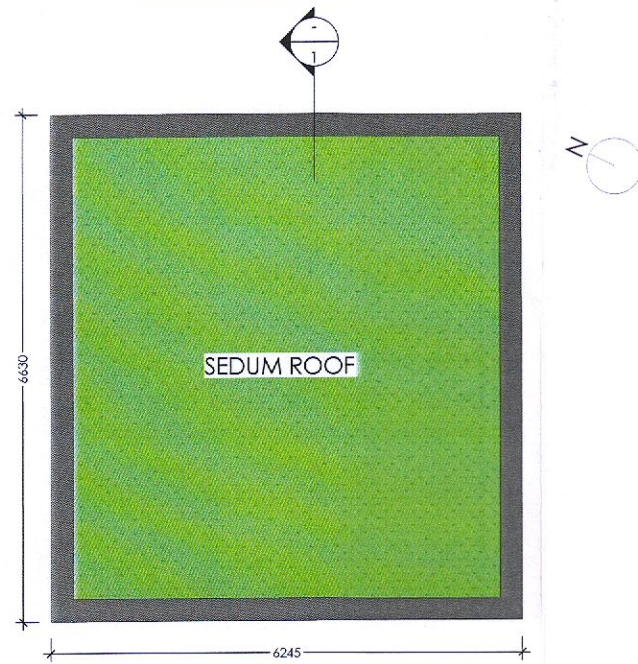


ROOF PLAN
SCALE 1:100

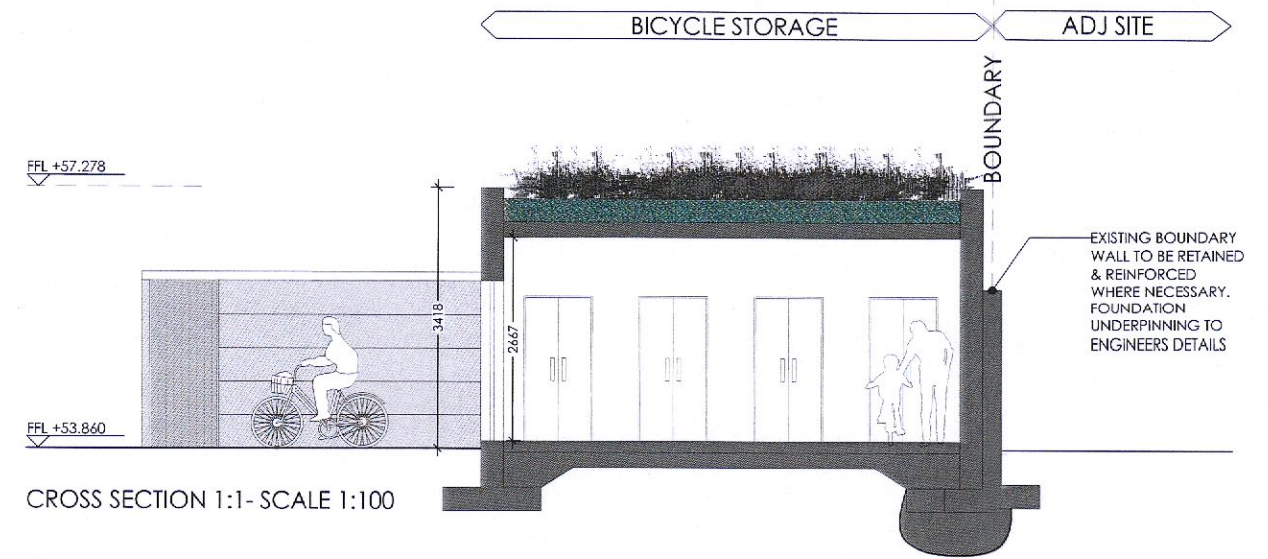


CROSS SECTION 1:1- SCALE 1:100




KEY PLAN
1:1000

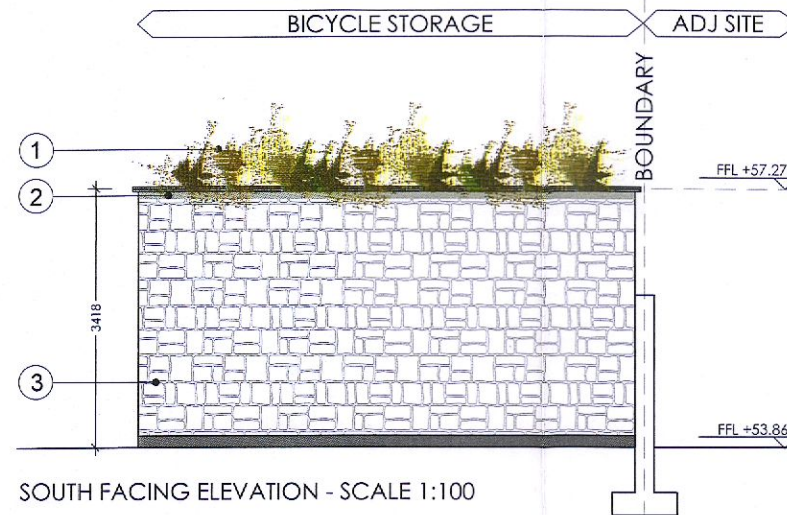

SOUTH FACING ELEVATION - SCALE 1:100

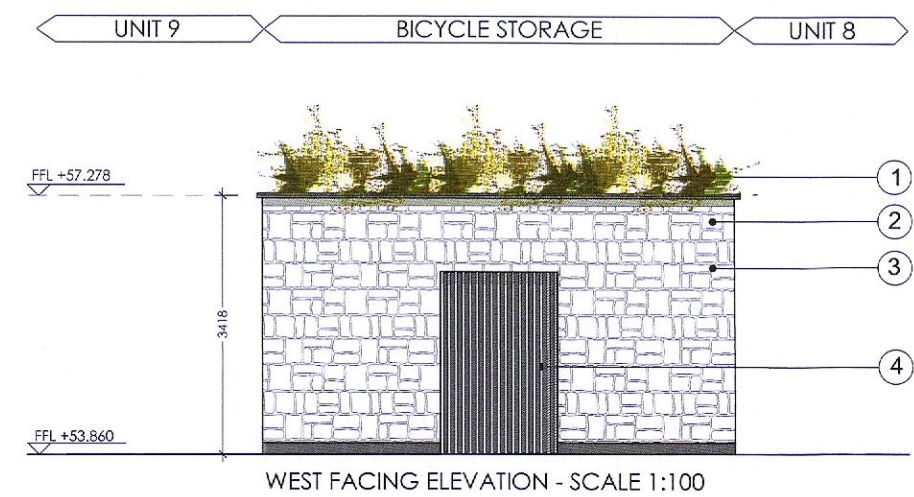

WEST FACING ELEVATION - SCALE 1:100

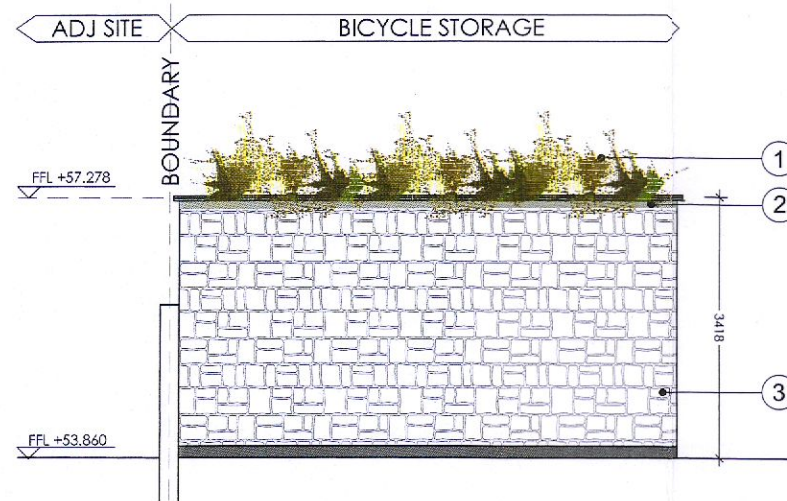

FFL +53.860

DO NOT SCALE OFF THIS DRAWING. ONLY STATED DIMENSIONS ARE TO BE USED. ALL DIMENSIONS TO BE VERIFIED ON SITE BY MAIN CONTRACTOR BEFORE THE COMMENCEMENT OF WORKS.

REPORT ALL DISCREPANCIES TO ARCHITECT IMMEDIATELY. THIS DRAWING IS TO BE READ WITH ALL RELATED ARCHITECTS AND ENGINEERS DRAWINGS AND OTHER RELEVANT INFORMATION.

TITLE COPYRIGHT AND RIGHT TO USE THIS DOCUMENT RESERVED BY DDAarchitecture.

CONSTRUCTION SHOULD ONLY PROCEED FROM DRAWINGS ISSUED UNDER WORKING DRAWINGS (FOR CONSTRUCTION) STATUS, UNLESS PRIOR WRITTEN CONSENT IS GIVEN. SHOULD ANY SITE PERSONNEL OR THOSE EMPLOYED TO CARRY OUT WORKS ON THEIR BEHALF, CHOOSE ALTERNATIVE MATERIALS OR COMPONENTS TO THOSE SPECIFIED BY DDAarchitecture WITHOUT REFERENCE AND AGREEMENT WITH DDAarchitecture, THEN THEY DO SO ENTIRELY AT THEIR OWN RISK.

EXTERNAL FINISHES LEGEND:

- 1) Sedum Roof
- 2) Capping
- 3) Proposed Granite Cladding
- 4) Hardwood Timber Double Doors

REV	DESCRIPTION	BY	DATE

CLIENT: DUNGREY LTD			
PROJECT: RATHFARNHAM RESIDENTIAL DEVELOPMENT			
DRAWING TITLE: BICYCLE STORAGE DESIGN			
DRAWN BY: AW	CHECKED BY: MB	SCALE: 1:100 @ A3	DATE: Oct 2021

bba architecture
Suite 3, Eden Gate Centre, Deilgany, Co. Wicklow, A63 C966
☎ (01) 287 6949 / 287 6950 ✉ info@bba.ie 🌐 www.bba.ie

DRAWING No: D-122-RFI-BC-100	REVISION: -
--	----------------

FURTHER INFORMATION ISSUE