



PROPOSED FRONT (South West) ELEVATION

scale 1:100

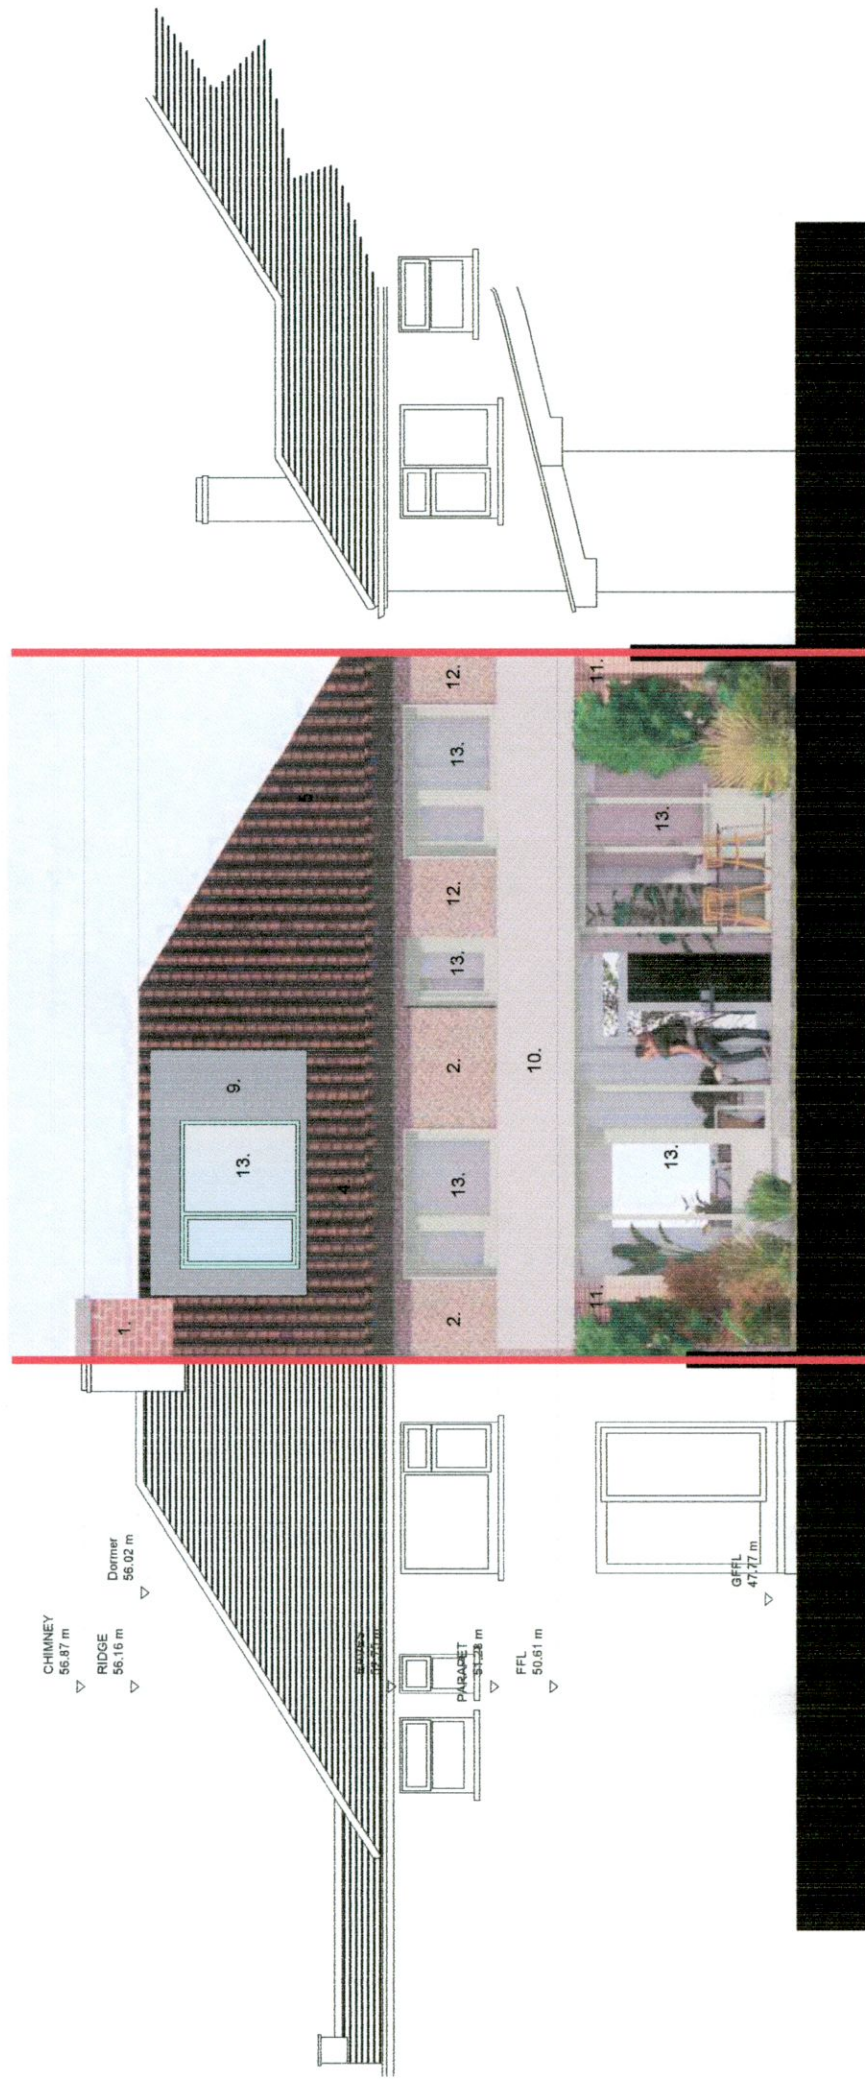

PROPOSED REAR (North East) ELEVATION

scale 1:100

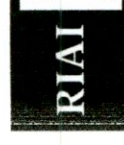

Registered Architect
2021

Architect Accredited in Conservation
G3

PSDP Accreditation
P

PLANNING
DRAWING PART OF STAGE 2
Do not scale. Use signed dimensions only. All dimensions to be checked on site. Any discrepancies between site and signed dimensions to be brought immediately to the architect's attention. Digital copies cannot be guaranteed. Only information in hard copy can be taken as correct and accurate. © This drawing is copyright.

CLIENT:
Ethna Ryan & John McCormack

ADDRESS:
21 Wainstfort Drive
Terenure
Dublin 6w, D6W KD28

DRWG NO:
K1527-S2-210

REV: -

TITLE:
Proposed Front & Rear Elevations

SCALE:
1:100 @ A3

DATE:
19/08/2022

BRENNAN | FURLONG
VERNON HOUSE 2 VERNON AVENUE CLONTARF DUBLIN 3
01 8747410 studio@brennanfurlong.ie www.brennanfurlong.ie