






EXISTING CONTIGUOUS FRONT ELEVATION  
SCALE 1:100  
(UNALTERED)

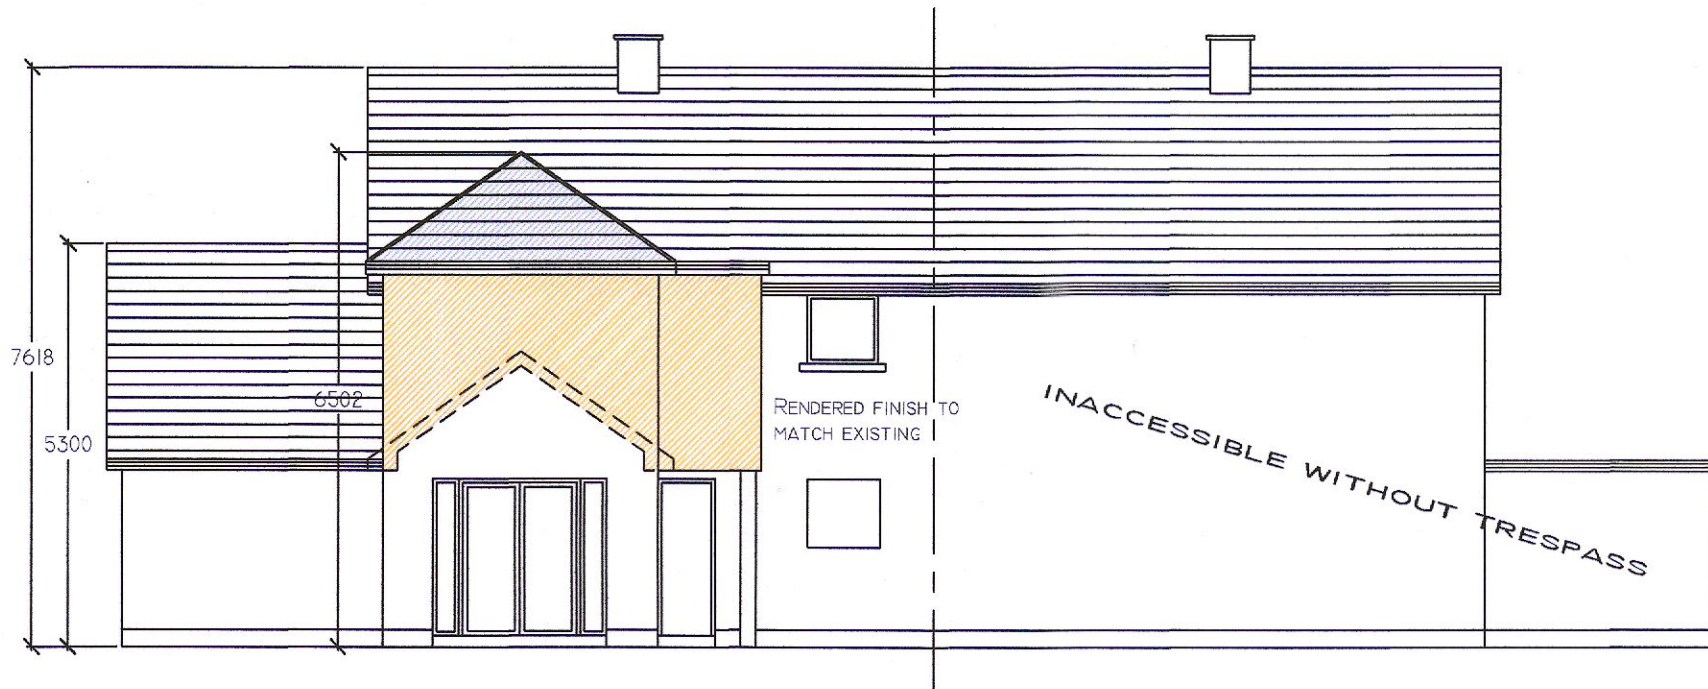


PROPOSED CONTIGUOUS REAR ELEVATION  
SCALE 1:100

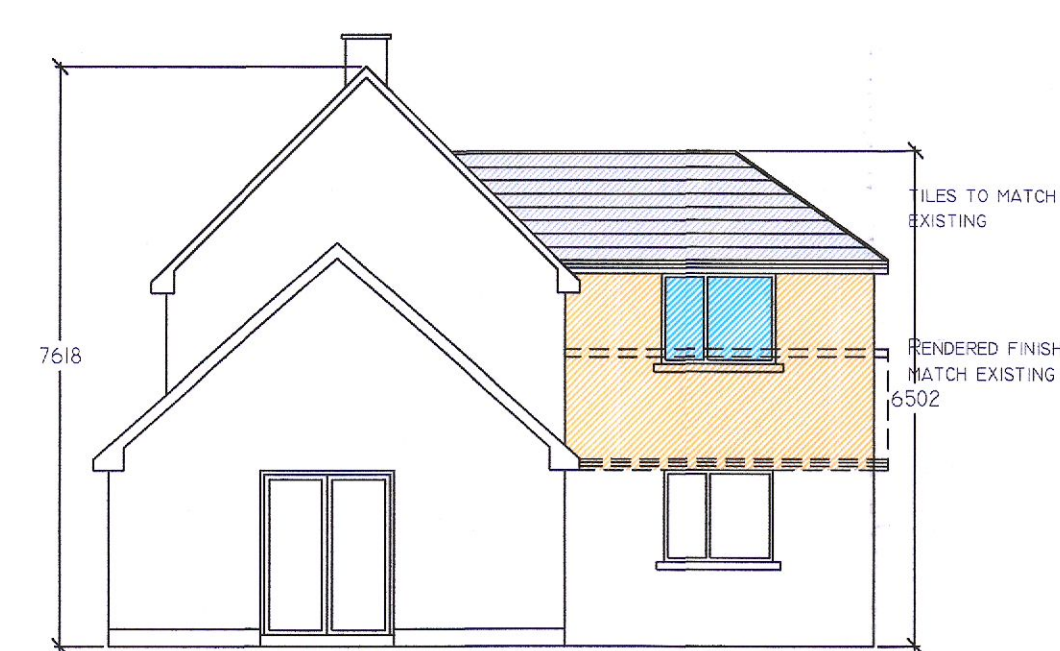



PROPOSED GABLE ELEVATION  
SCALE 1:100

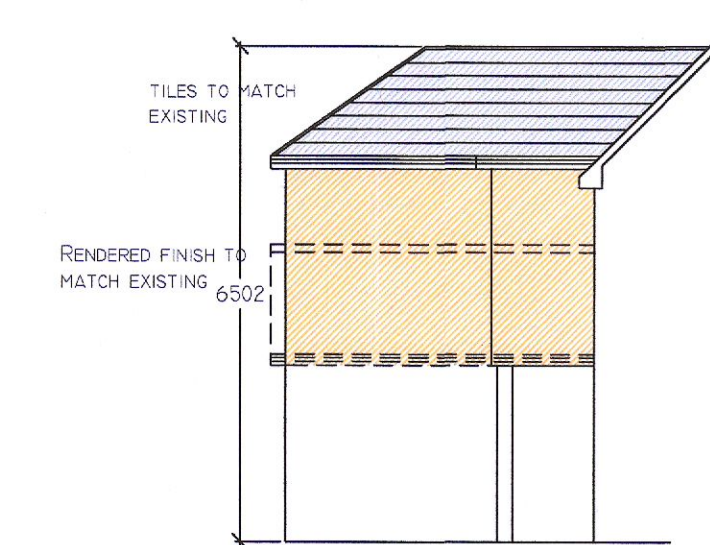

PROPOSED GABLE ELEVATION  
SCALE 1:100

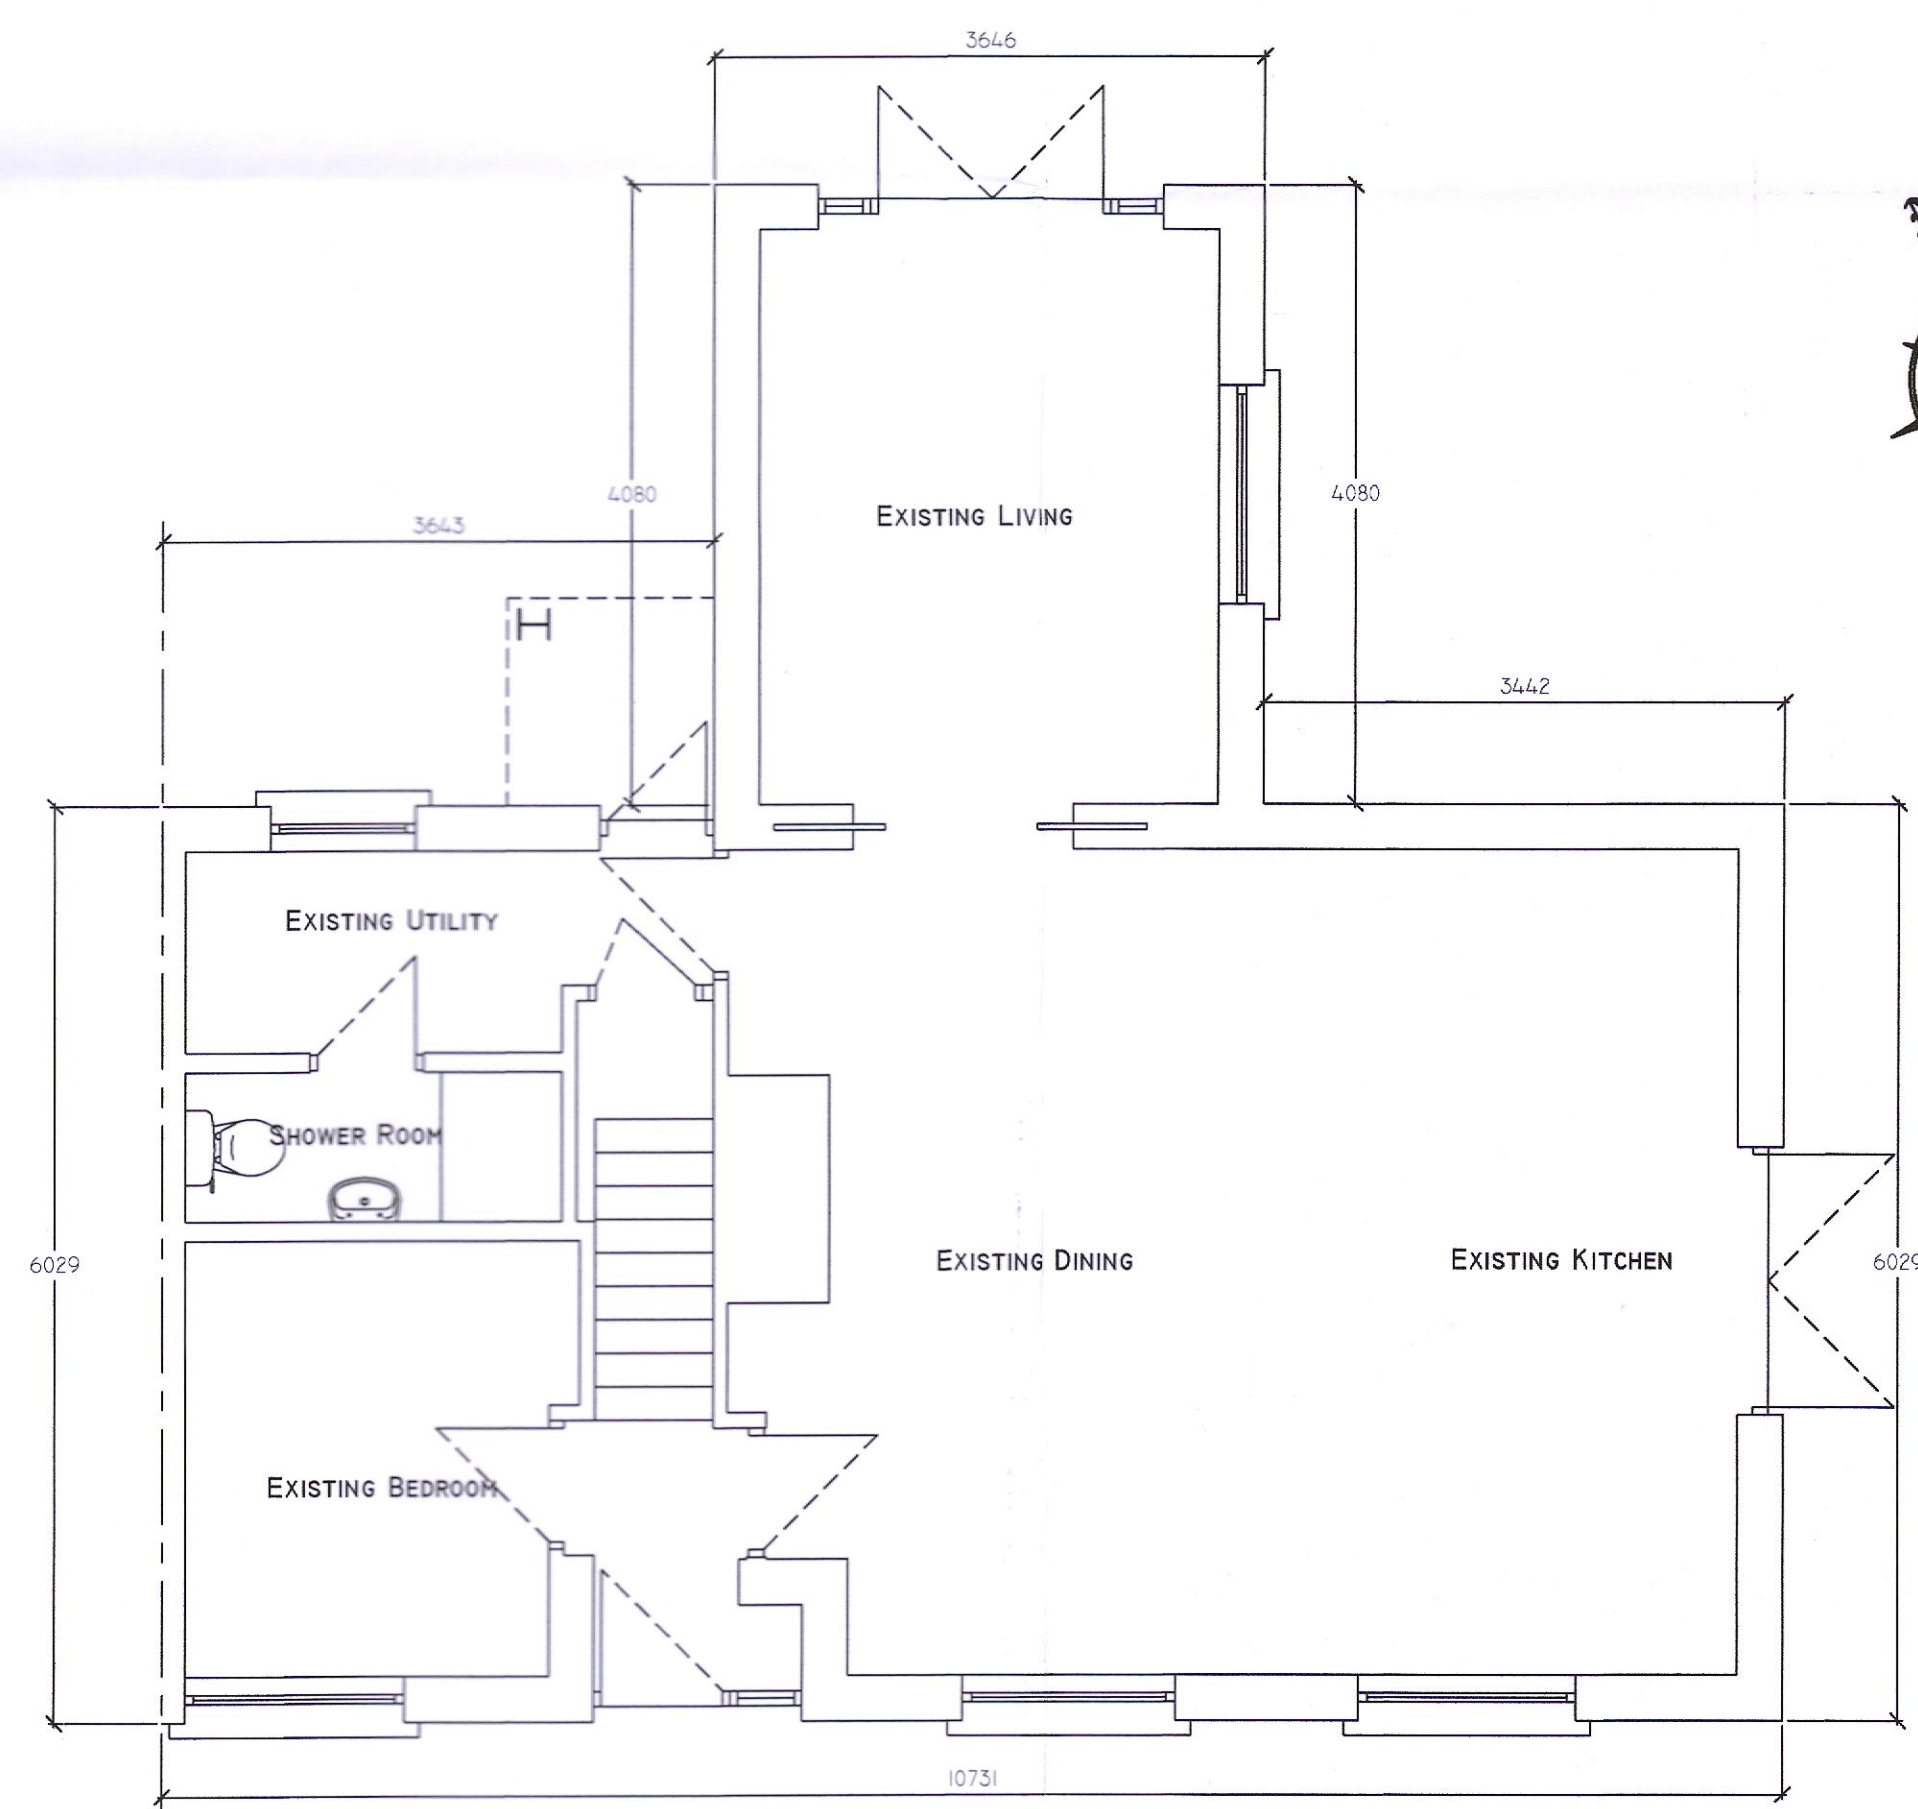

PROPOSED GROUND FLOOR PLAN  
SCALE 1:50  
AREA = 68.24 sq. m.

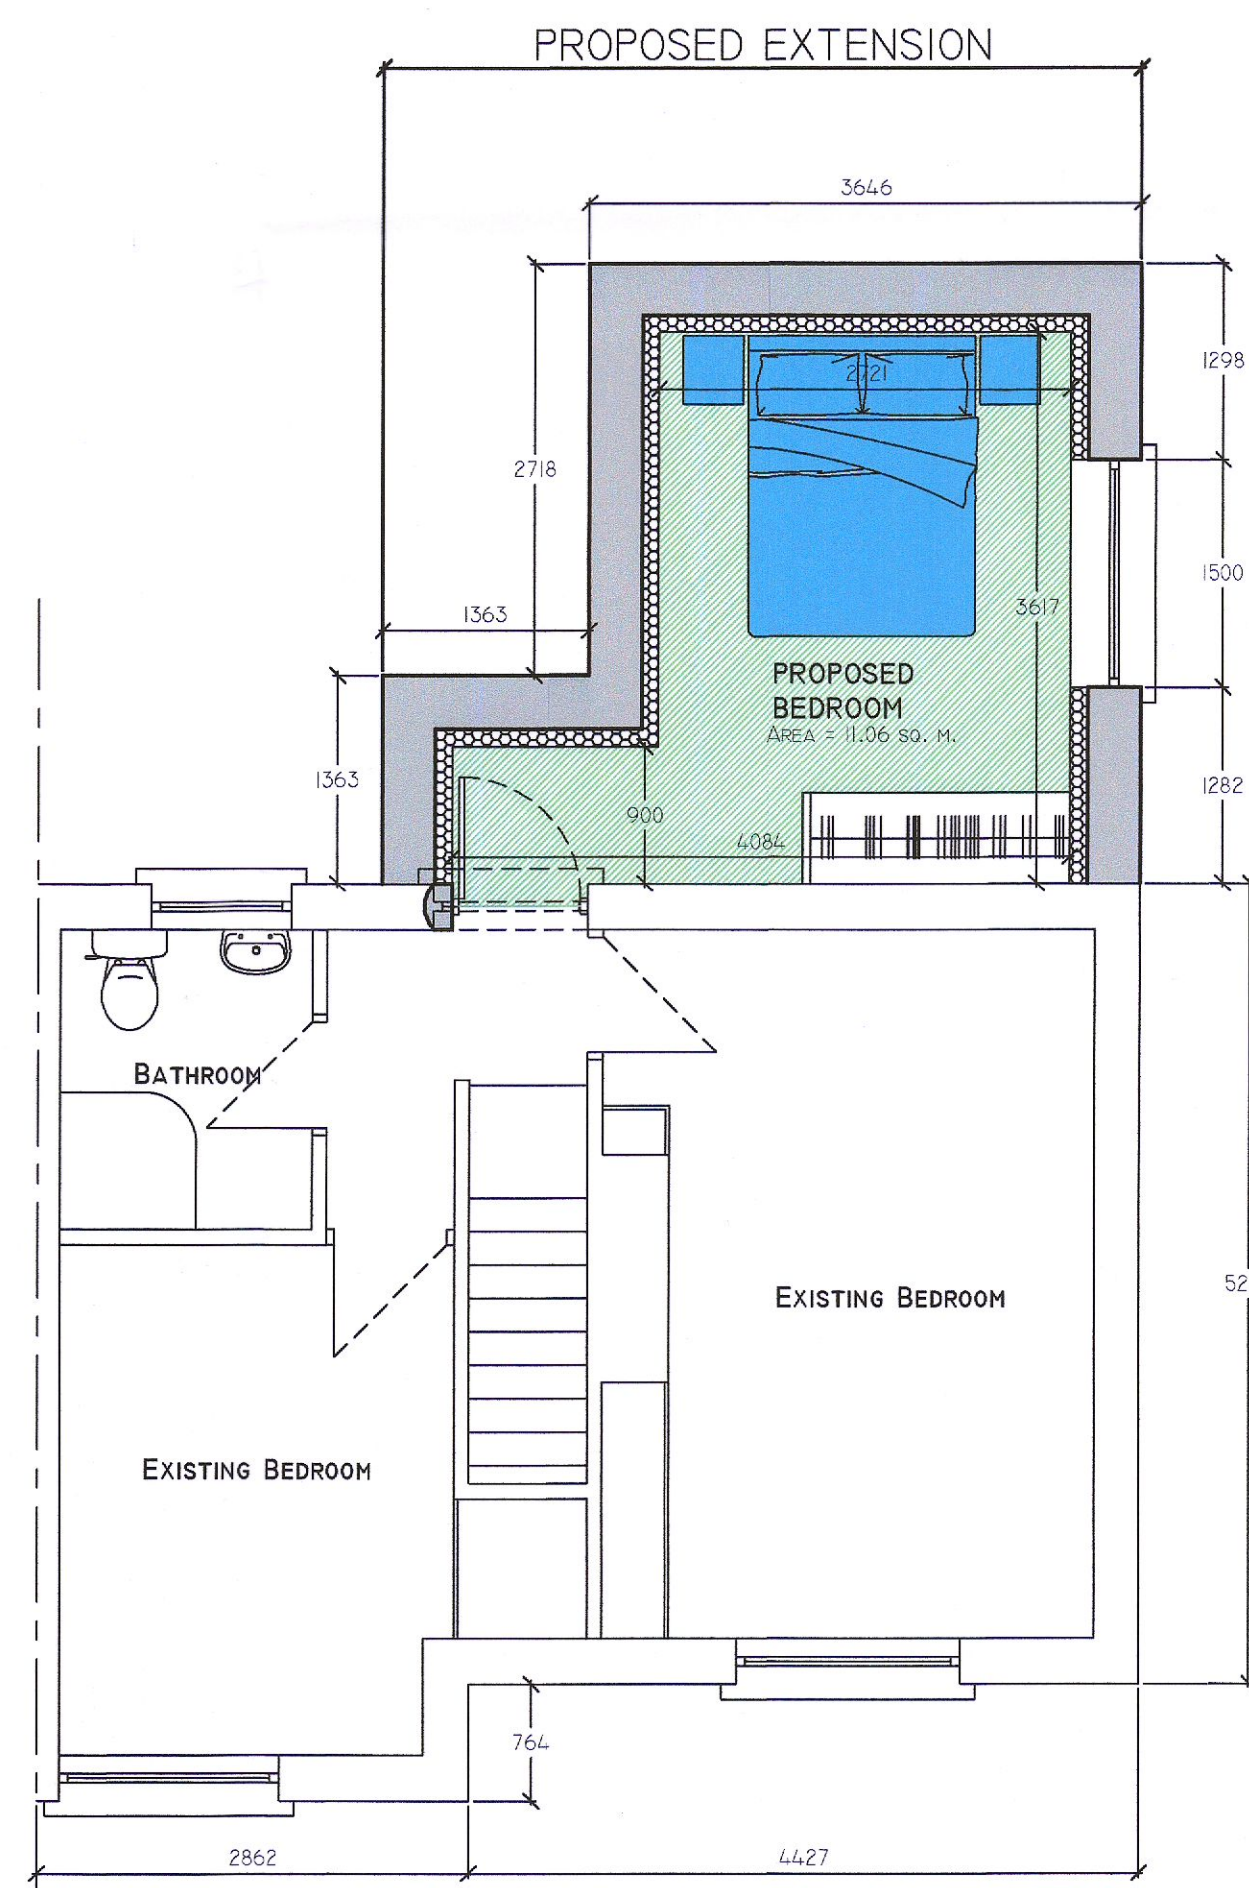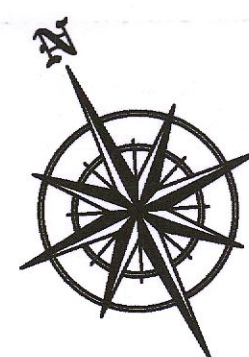

PROPOSED FIRST FLOOR PLAN  
SCALE 1:50  
AREA = 44.80 sq. m.  
AREA OF EXTENSION = 11.06 sq. m.

Rev.	Date	By	Description
01	AUG. 2022	D.C.	ADDITIONAL INFORMATION
Scale	1:100, 1:50		
Date	APRIL 2022		PROPOSED WORKS AT 2 BALLYBODEN CRESCENT, RATHFARNHAM, DUBLIN 16
Drawn by	D.C.		Drawing Title PLANS & ELEVATIONS
Org. No.	22-1446-05	Rev.	Client SEAN & LISA SHERRIDAN

©  
**DaCAD DESIGNS**  
**DESIGN, PLANNING &**  
**FIRE SAFETY CONSULTANTS**  
 55 LUDFORD DRIVE, BALLINTEER, DUBLIN 16.  
 TEL: 086 8147081  
 Email-dacadesigns@gmail.com