


GROUND FLOOR PLAN

PROPOSED GROUND FLOOR AREA: 50 SQM.
 PROPOSED FIRST FLOOR AREA: 50 SQM.
 PROPOSED FLOOR AREA: 100 SQM.

existing tree on public footpath


Estate Railing with Privet Hedge planted behind hedge on frontage of house addressing Glenfield Close

Frontage to Glenfield Close as per Drg. No. HG/PLN-004A, labelled as SIDE ELEVATION and CONTIGUOUS ELEVATION facing Glenside Close

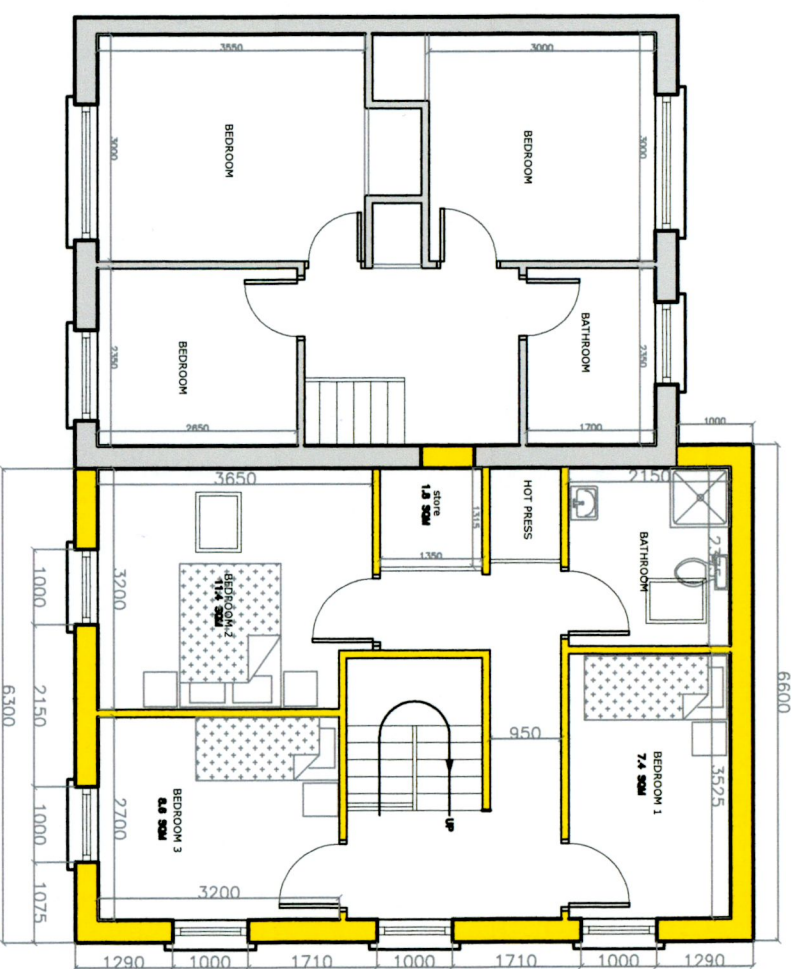

FIRST FLOOR PLAN

PROPOSED DEVELOPMENT
 Further Information Reply

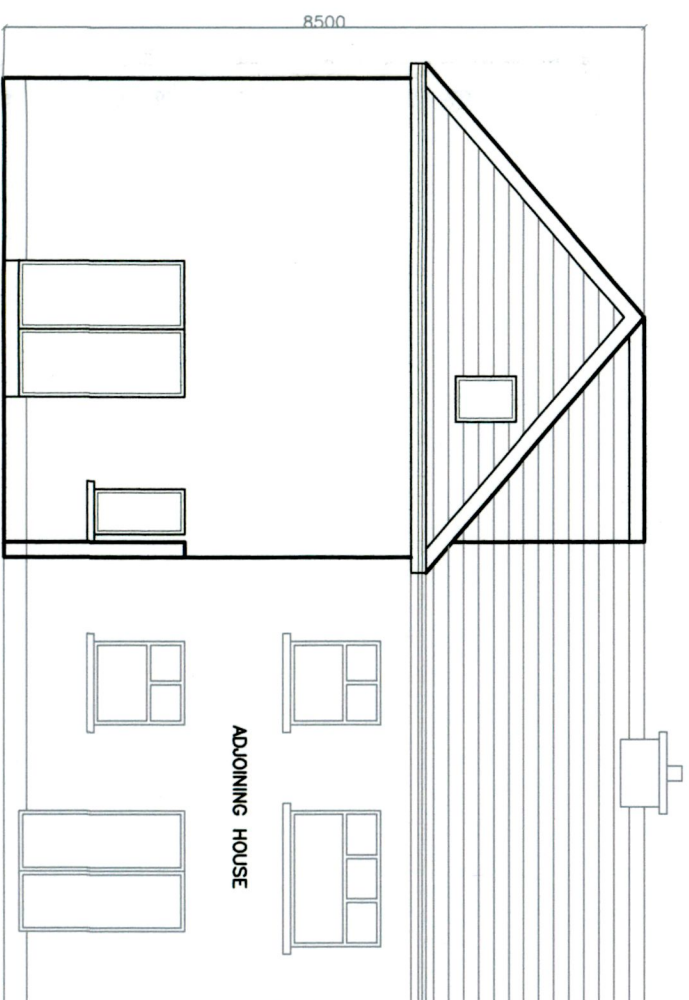

REAR ELEVATION

derek w h y t e
 Cert Tech Eng Regd MIEI MIFR MSc Special Planning
 No. 036 6001184
 No. 1, NEWBRIDGE PARK,
 NEWBRIDGE,
 CO. KILDARE.

Helen Geraghty
 Planning
 Consultant

Proposed Development at ELEVATIONS
 11 Glenfield Drive,
 Clondalkin, Dublin 22.
 D22HC99

Date: Aug 2022
Scale: 1:100
Drawn: HG/PLN-0030