



Existing Ground Floor Plan
Floor area 39m sq.

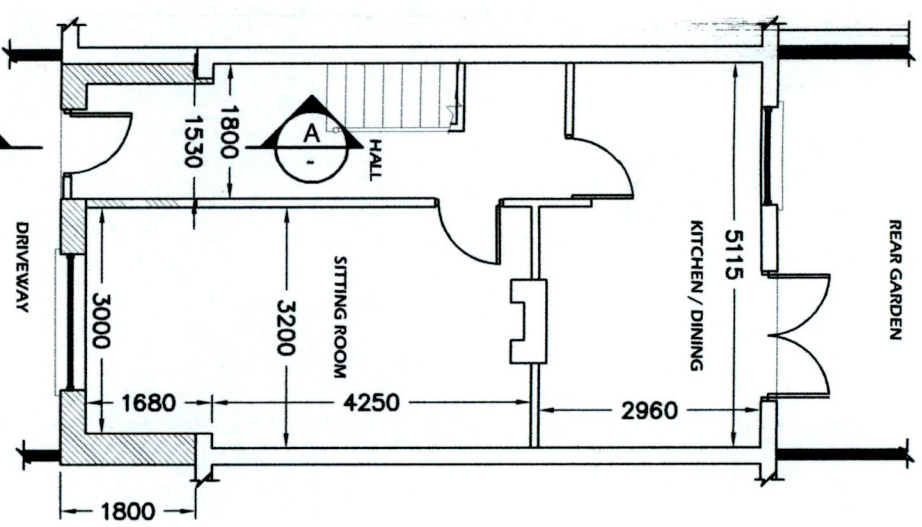

Proposed Ground Floor Plan
Floor area 46m sq.

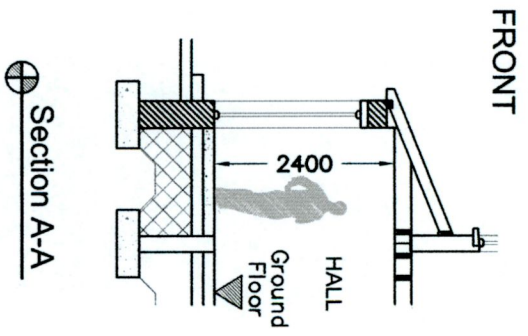

Section A-A

P	ISSUED FOR PLANNING	ND	AUG' 2022
REV:	REVISION TITLE:	DRN: CHD:	DATE:

AA Architecture

4 CARRIGMORE CLOSE, AYLESBURY,
Dublin 24 - Ph: 01 4148358

CLIENT: **Damien & Christina Byrne**

JOB TITLE: **Proposed Works at 145 Limekiln Green, Greenhills, Dublin 12**

TITLE: **Existing, Proposed Plans & Section**

SCALE: 1:100

INITIALS: ND

DATE: JULY 2022

JOB No: S476


DRAWING No: 001

REV: P

THIS DRAWING IS ISSUED FOR PLANNING PERMISSION ONLY. AND IS NOT A CONSTRUCTION DRAWING

NOTES:

This drawing is to be read in conjunction with all relevant Engineers drawings.
Do not scale use figured dimensions ONLY.
All dimensions in millimeters unless otherwise stated.
All dimensions to be checked on site.
All building works to comply with current building regulations & in accordance with Homebond Standards.

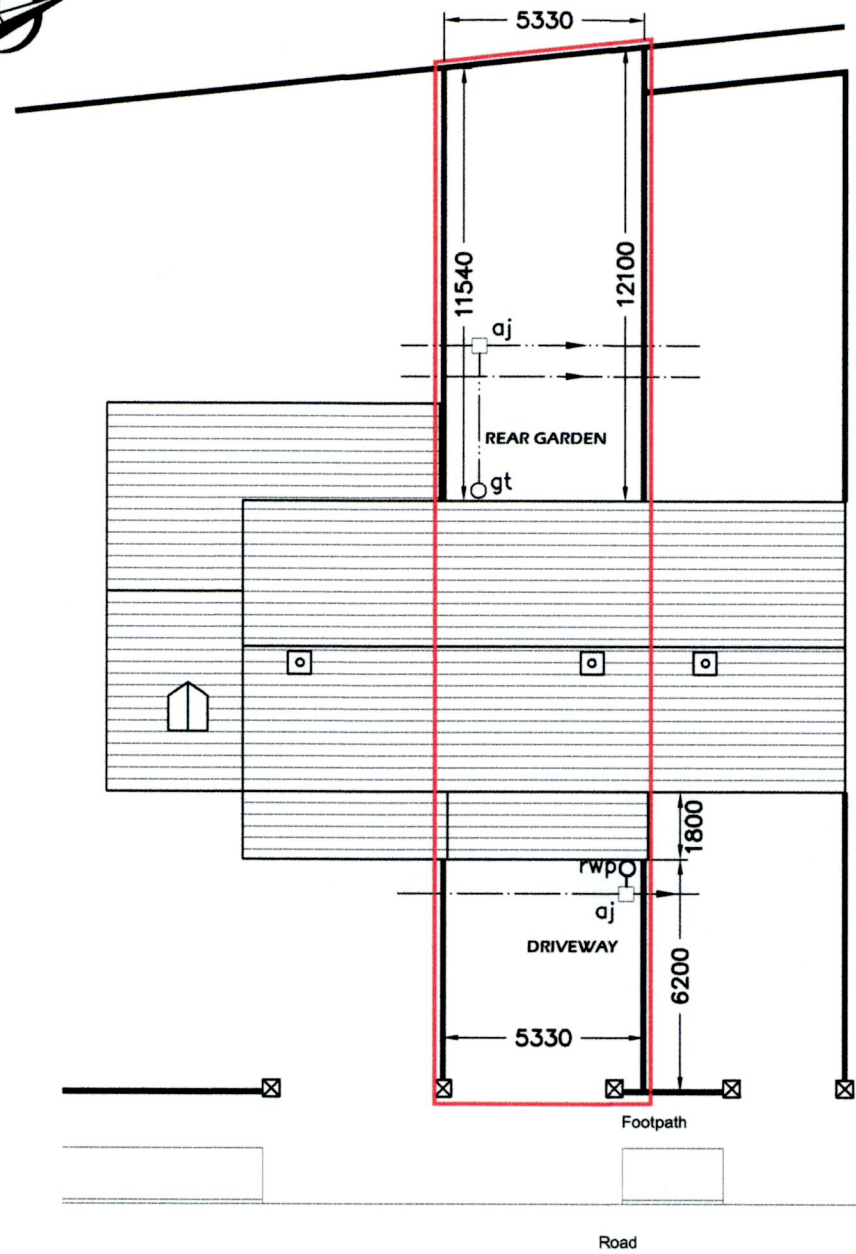

⊕ Proposed Block Plan & Drainage Layout
SCALE 1:200

DRAINAGE LEGEND


— · — · — ·	PROPOSED 150Ø UPVC SURFACE WATER PIPE
— — — — —	EXISTING SURFACE WATER PIPE
— · — · — ·	EXISTING FOUL SEWER PIPE



No. 145
⊕ Existing Front Elevation
SCALE 1:100



No. 145
⊕ Proposed Front Elevation
SCALE 1:100

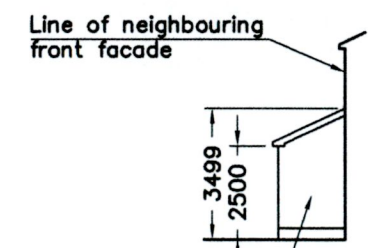

Proposed ground floor front extension with pitched roof over

⊕ Proposed Side Elevation of Front Extension
SCALE 1:100

THIS DRAWING IS ISSUED FOR PLANNING PERMISSION ONLY, AND IS NOT A CONSTRUCTION DRAWING

P	ISSUED FOR PLANNING	ND	AUG' 2022
REV:	REVISION TITLE:	DRN:	CHD:
			DATE:

AA Architecture
4 CARRIGMORE CLOSE, AYLESBURY,
Dublin 24 - Ph: 01 4148358

CLIENT: **Damien & Christina Byrne**
JOB TITLE: **Proposed Works at 145 Limekiln Green, Greenhills, Dublin 12**

TITLE: Existing, Proposed Elevations, Block Plan & Drainage Layout		
SCALE: as shown	INITIALS: ND	DATE: JULY 2022
JOB No: S476	DRAWING No: 002	REV: P

NOTES:
This drawing is to be read in conjunction with all relevant Engineers drawings.
Do not scale use figured dimensions ONLY.
All dimensions in millimeters unless otherwise stated.
All dimensions to be checked on site.
All building works to comply with current building regulations & in accordance with Homebond Standards.