

ELEVATION / SECTION - 11 (EAST ELEVATION)



ELEVATION / SECTION - 12 (WEST ELEVATION)




ELEVATION / SECTION - 13 (WEST ELEVATION)

**ELEVATIONAL MATERIALS:**

- 01 - External Wall: Selected Contrasting Brickwork and Render Finish as Indicated. Textured Brickwork Panel as Indicated. Stone Facade & Curtain Wall System as Indicated. Powder Coated Pressed Metal Capings, Trims and Cills.
- 02 - External Windows: Selected Powder Coated Alum Window Systems.
- 03 - External Doors: Selected Powder Coated Alum Door Systems.
- 04 - Roofs: Selected Flat Roof Membrane to all Flat Roofs, with Photovoltaic Panels as Indicated on the Roof Plan. Roof Guardings to be Flat Bar Type, Simple Design Set Behind Parapet. All Finishes as Indicated on Boundary Treatment Drawings.
- 05 - Boundary Treatments: Signage as indicated on Boundary Treatment Drawings.
- 06 - Signage: Signage as indicated on Boundary Treatment Drawings.

**Materials Legend**

	Light Grey Brick		Medium Grey Brick		Dark Grey Brick		Textured Brick Panel		Render		Stone Facade		Lightweight Cladding System
--	------------------	--	-------------------	--	-----------------	--	----------------------	--	--------	--	--------------	--	-----------------------------

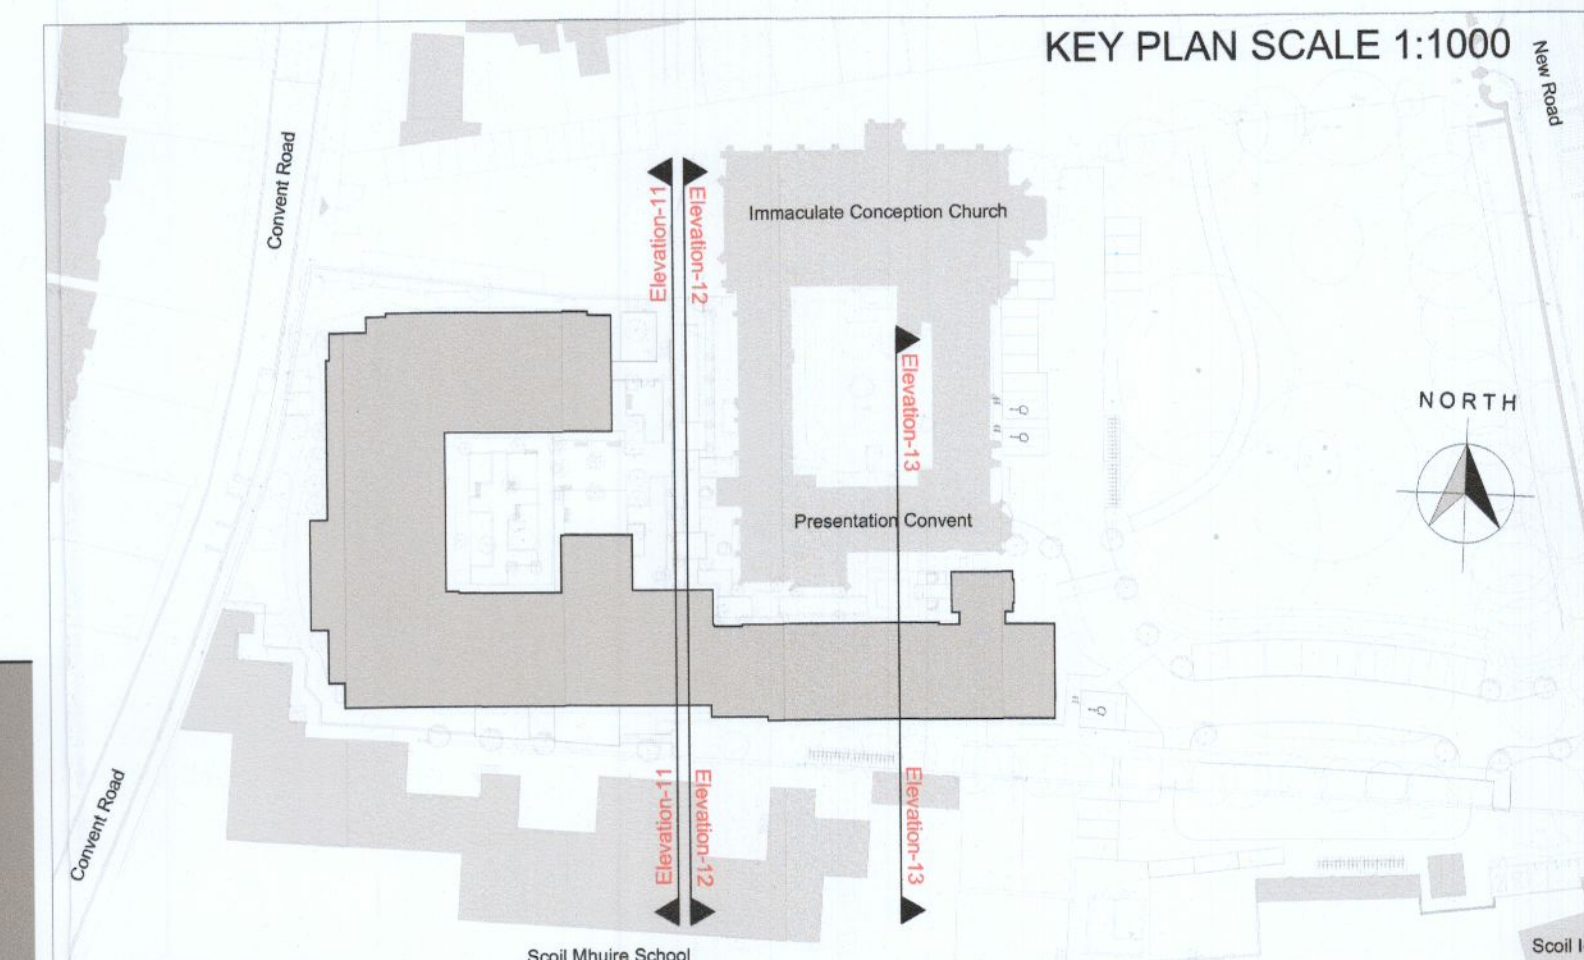

revision: description <b>AS PERMITTED ELEVATIONS &amp; SECTIONS SHEET - 04</b> Presentation Convent Clondalkin (A Protected Structure)	job <b>Community Geriatric Daycare For TUH at Presentation Convent Clondalkin</b> client Bartra Property (NH) Limited.	scale 1:200 date JULY 2022 drawn checked	date/int.: © This drawing is copyright. 1 Do not scale this drawing. 2 Errors and omissions to be immediately notified to Architect. 3 All dimensions to be checked on site. 4 To be read with relevant Engineers drawings.
drawing no. <b>2201 PLN 203</b>		issue <b>PLANNING</b>	
CONROY CROWE KELLY ARCHITECTS 65 MERRION SQUARE DUBLIN 2 PHONE 66139901 FAX 6765715 e-mail info@ckkie			