



ELEVATION / SECTION- 01 (WEST SECTION)

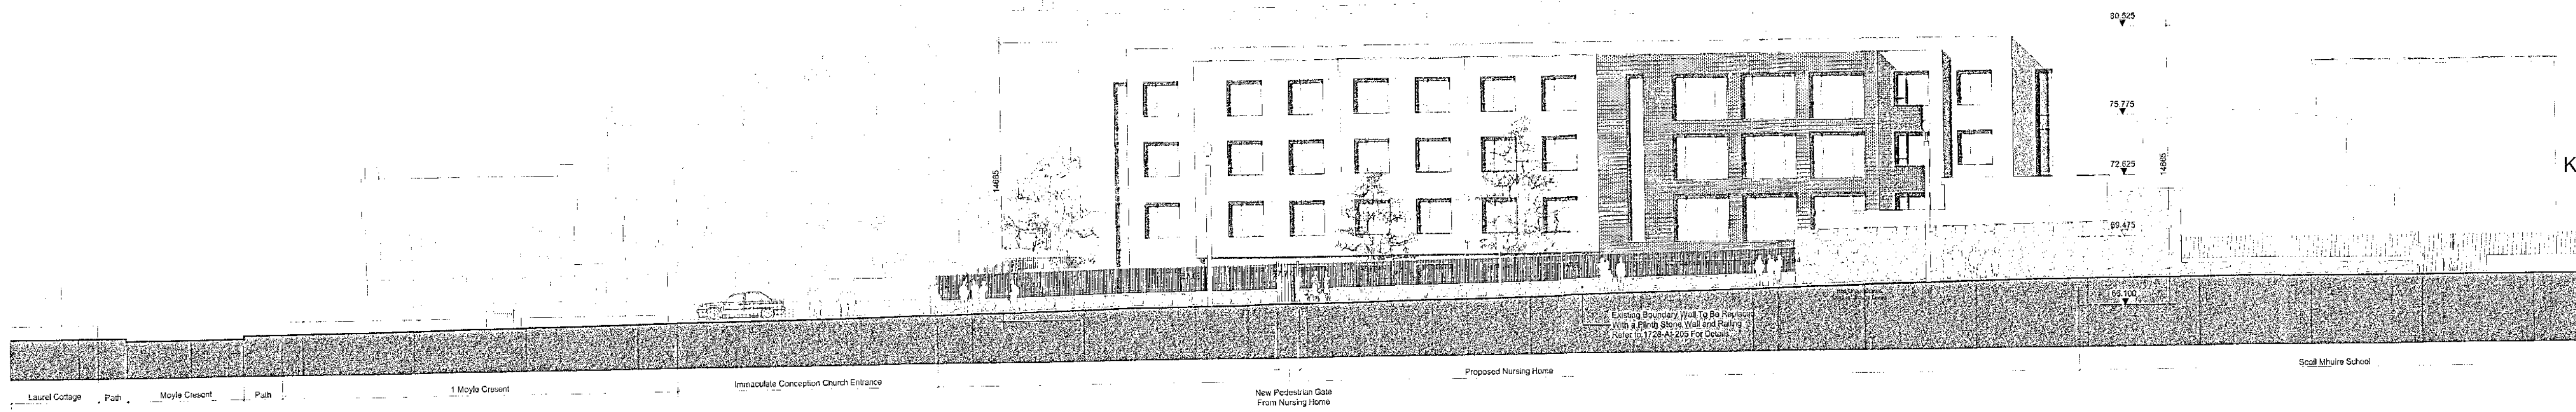

ELEVATION - 02 (WEST ELEVATION)

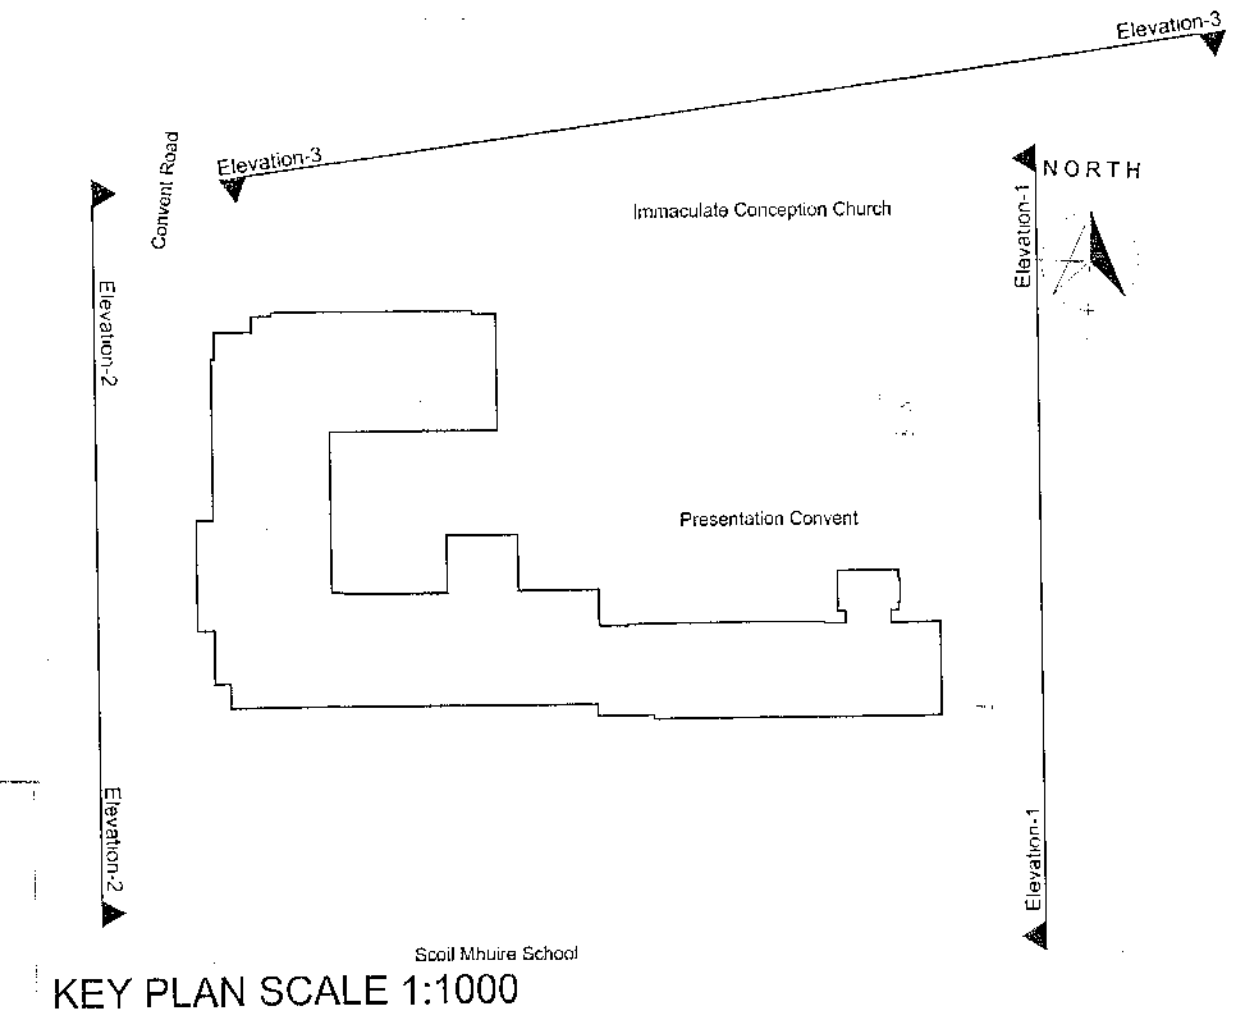

ELEVATION - 03 (NORTH ELEVATION)

ELEVATIONAL MATERIALS:

- 01 - External Wall: Selected Contrasting Brickwork and Render Finish as Indicated. Textured Brickwork Panel as Indicated. Stone Facade & Curtain Wall System as Indicated. Powder Coated Pressed Metal Capings, Trims and Cills.
- 02 - External Windows: Selected Powder Coated Alum Window Systems.
- 03 - External Doors: Selected Powder Coated Alum Door Systems.
- 04 - Roofs: Selected Flat Roof Membrane to all Flat Roofs, with Photovoltaic Panels as Indicated on the Roof Plan. Roof Guardings to be Flat Bar Type, Simple Design Set Behind Parapet. All Finishes as Indicated on Boundary Treatment Drawings.
- 05 - Boundary Treatments: All Finishes as Indicated on Boundary Treatment Drawings.
- 06 - Signage: Signage as indicated on Boundary Treatment Drawings.

Materials Legend

Light Grey Brick	Medium Grey Brick	Dark Grey Brick	Textured Brick Panel	Render	Stone Facade	Lightweight Cladding System
------------------	-------------------	-----------------	----------------------	--------	--------------	-----------------------------

revision: description AS PERMITTED ELEVATIONS & SECTIONS SHEET - 01 Presentation Convent Clondalkin (A Protected Structure)	job Community Geriatric Daycare For TUH at Presentation Convent Clondalkin client Bartra Property (NH) Limited. issue PLANNING	scale 1:200 date JULY 2022 drawn checked date/initials: 1 This drawing is copyright. 2 Errors and omissions to be immediately notified to Architect. 3 All dimensions to be checked on site. 4 To be read with relevant Engineers drawings.	CONROY CROWE KELLY ARCHITECTS 65 MERRION SQUARE DUBLIN 2 PHONE 66139901 FAX 6765715 e-mail info@ccck.ie
---	---	---	---