

AS PERMITTED SITE PLAN (Granted under PLN.Reg.Ref. SD18A/0328 & ABP-304708-19)

APPLICATION SITE

Tree Legend

Note :
FOR TREES PROPOSED TO BE REMOVED
REFER TO ARBORIST'S DRAWINGS

EXISTING TREES TO BE RETAINED


EXISTING TREES TO BE RETAINED

Refer To Landscape Architects Drawings for Proposed Trees & Shrubs

Legend:
This drawing is to be Read in Conjunction with the Following Drawings:
All Drainage Information is Indicated on CS Consulting Group Structural/Civil Engineers Drawings and Report.
All Road information is Indicated on CS Consulting Group Structural/Civil Engineers Drawings and Report.
All existing Tree Information is Indicated on The Tree File Drawings and Report.
All Landscaping Indicated on RMDA Drawings & Report
Ordnance Survey Licence Number CYAL50248313

Legend & Notes:

EXISTING CHURCH & PARISH AREAS (Not Part of This Application)	NEW NURSING HOME UNDER CONSTRUCTION
CONVENT WORKS / CHANGE OF USE AREA	

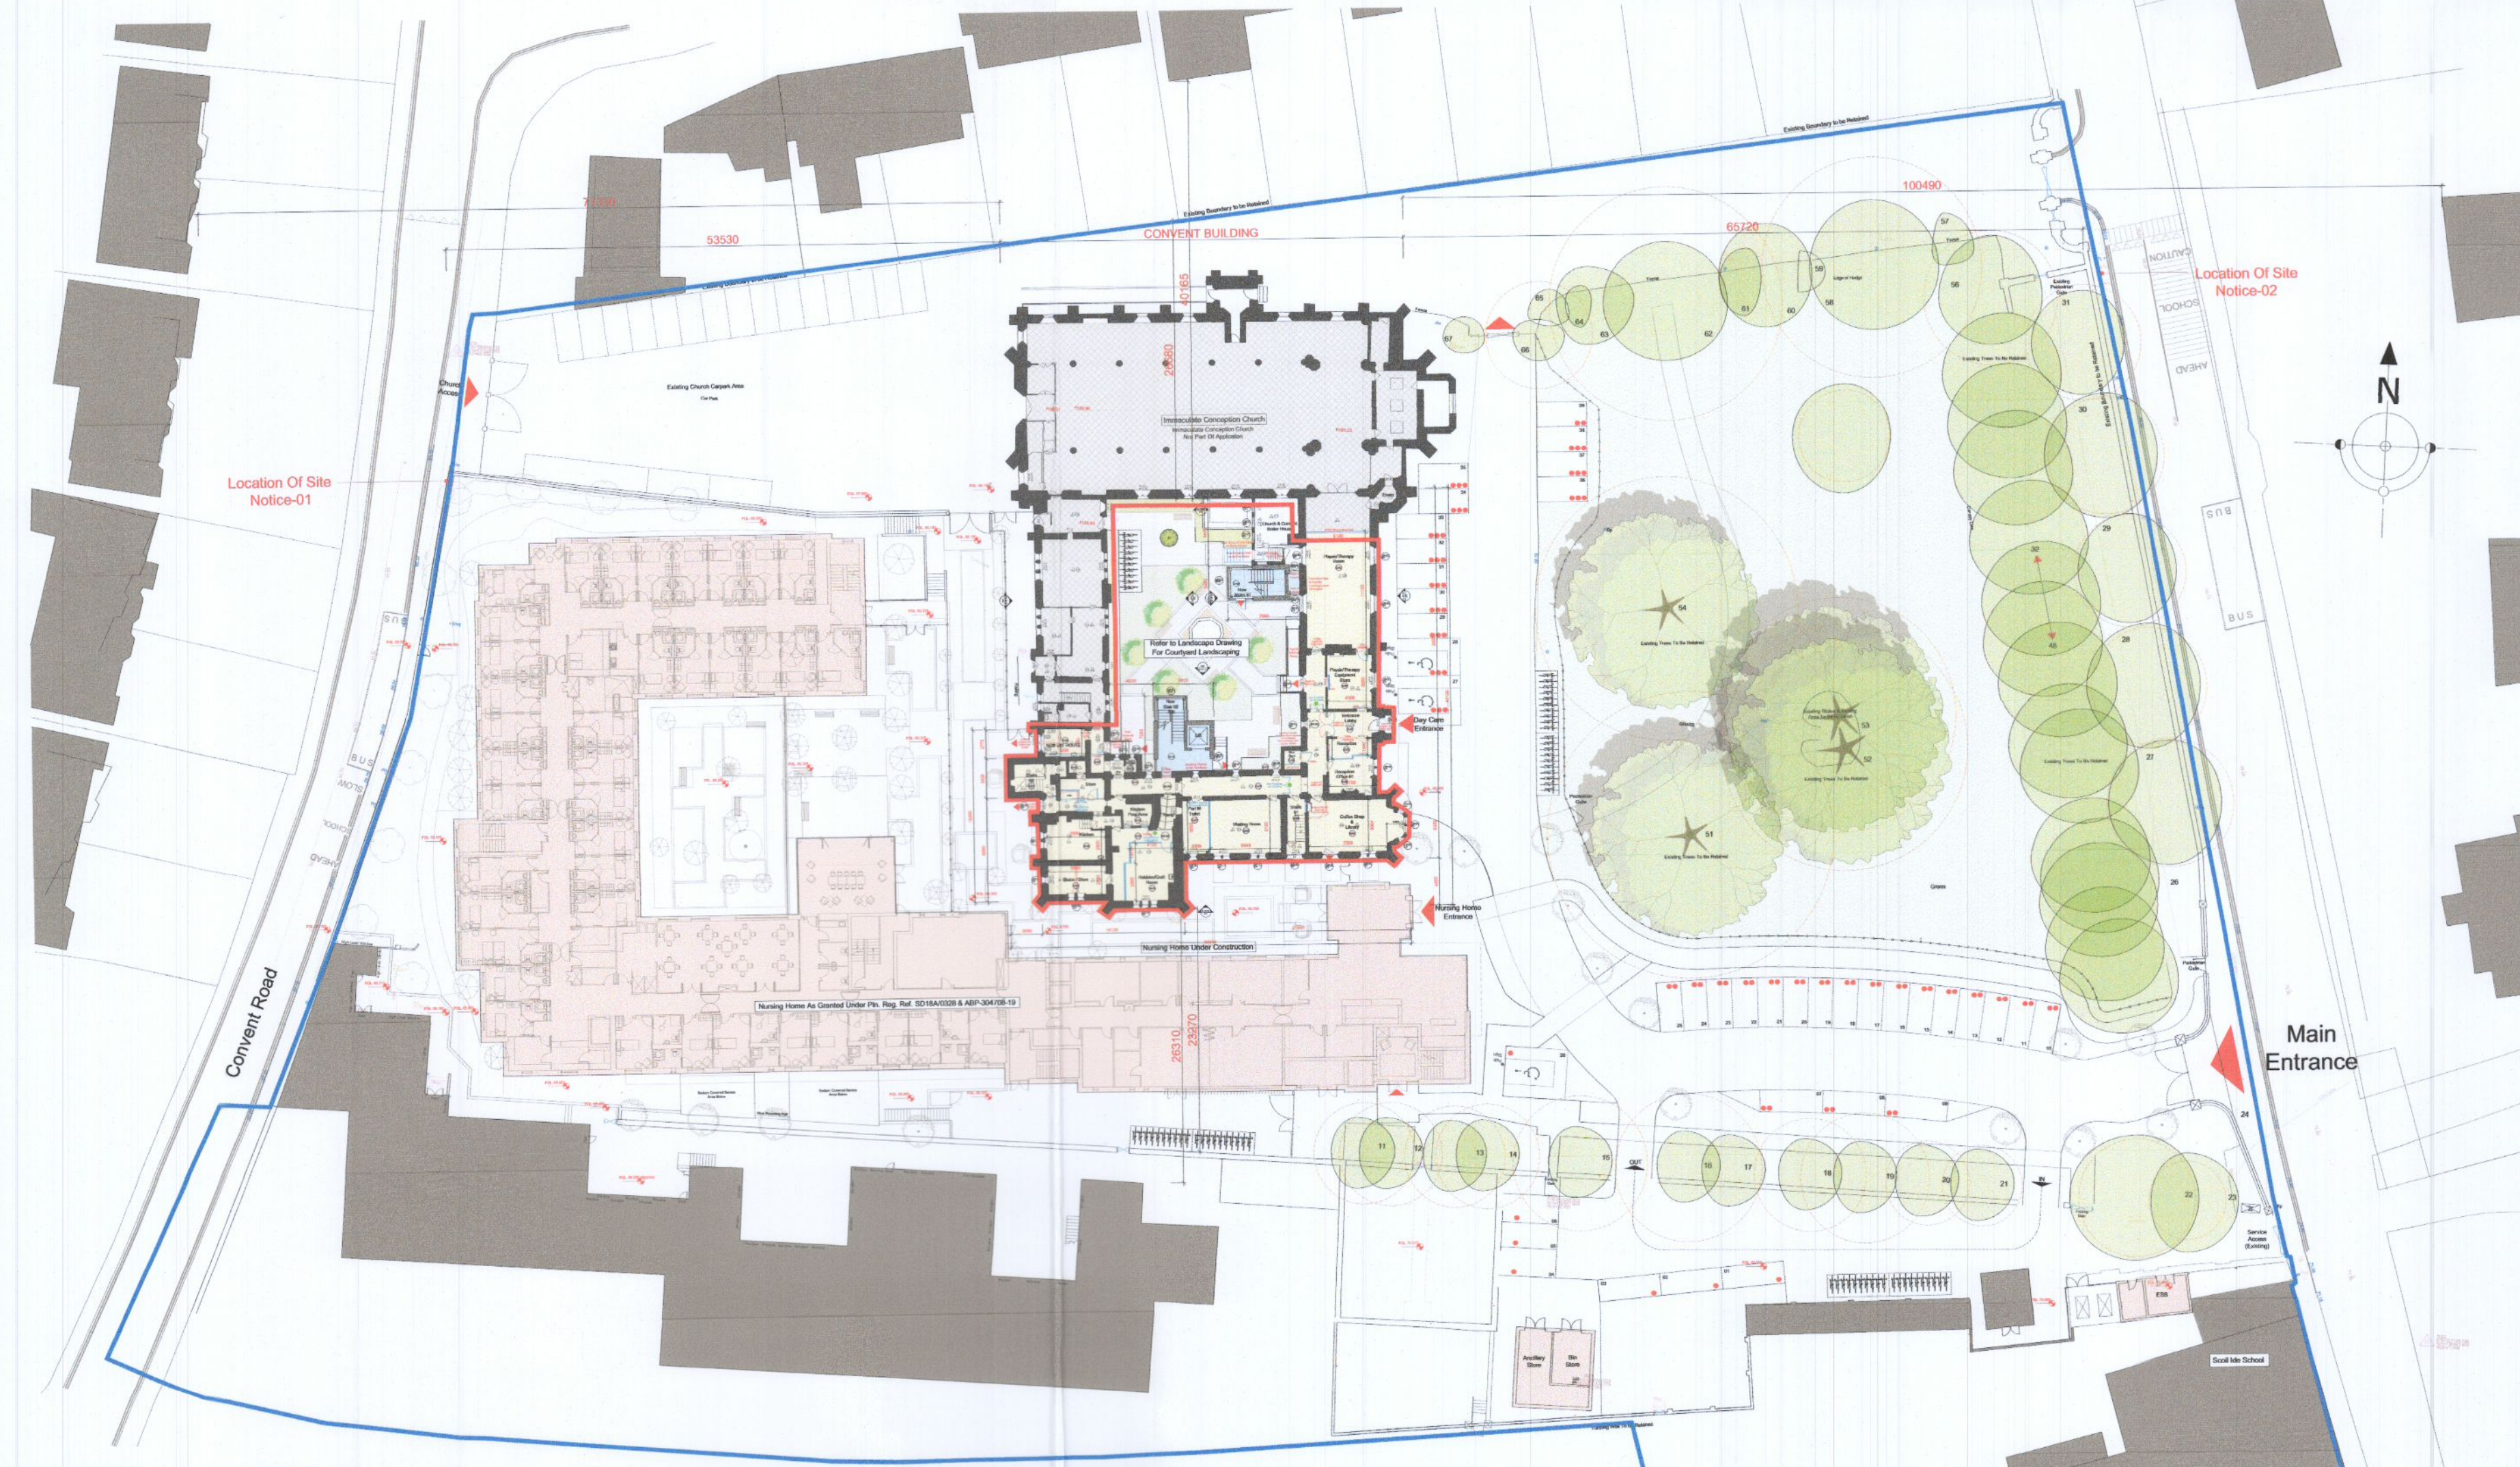

PROPOSED SITE PLAN

OTHER LANDS IN OWNERSHIP / CONTROL OF THE APPLICANT

REFER TO DWG. NO. 2201 PLN 080 FOR FULL EXTENT OF BLUE LINE

APPLICATION SITE

Tree Legend

Note :
FOR TREES PROPOSED TO BE REMOVED
REFER TO ARBORIST'S DRAWINGS

EXISTING TREES TO BE RETAINED

EXISTING TREES TO BE RETAINED

Refer To Landscape Architects Drawings for Proposed Trees & Shrubs

Legend:
This drawing is to be Read in Conjunction with the Following Drawings:
All Drainage Information is Indicated on CS Consulting Group Structural/Civil Engineers Drawings and Report.
All Road information is Indicated on CS Consulting Group Structural/Civil Engineers Drawings and Report.
All existing Tree Information is Indicated on The Tree File Drawings and Report.
All Landscaping Indicated on RMDA Drawings & Report
Ordnance Survey Licence Number CYAL50248313

Legend & Notes:

EXISTING CHURCH & PARISH AREAS (Not Part of This Application)	NEW STAIRS & LIFT	ALB PARKING
CONVENT WORKS / CHANGE OF USE AREA	NEW NURSING HOME UNDER CONSTRUCTION	NURSING HOME PARKING
		TUH PARKING

revision:	description:	job:	scale:	date:	drawn:	checked:	date/rev.:
	AS PERMITTED & PROPOSED SITE PLAN	Community Geriatric Daycare For TUH at Presentation Convent Clondalkin	1:500	JULY 22			1 This drawing is copyright. Do not scale this drawing. 2 Errors and omissions to be immediately notified to Architect. 3 All dimensions to be checked on site. 4 To be read with relevant Engineers drawings.
	Presentation Convent Clondalkin (Protected Structure)	Bartra Property (NH) Limited.					CONROY CROWE KELLY ARCHITECTS 65 MERRION SQUARE DUBLIN 2 PHONE 66139901 FAX 6765715 e-mail info@ckcl.ie
		PLANNING					