
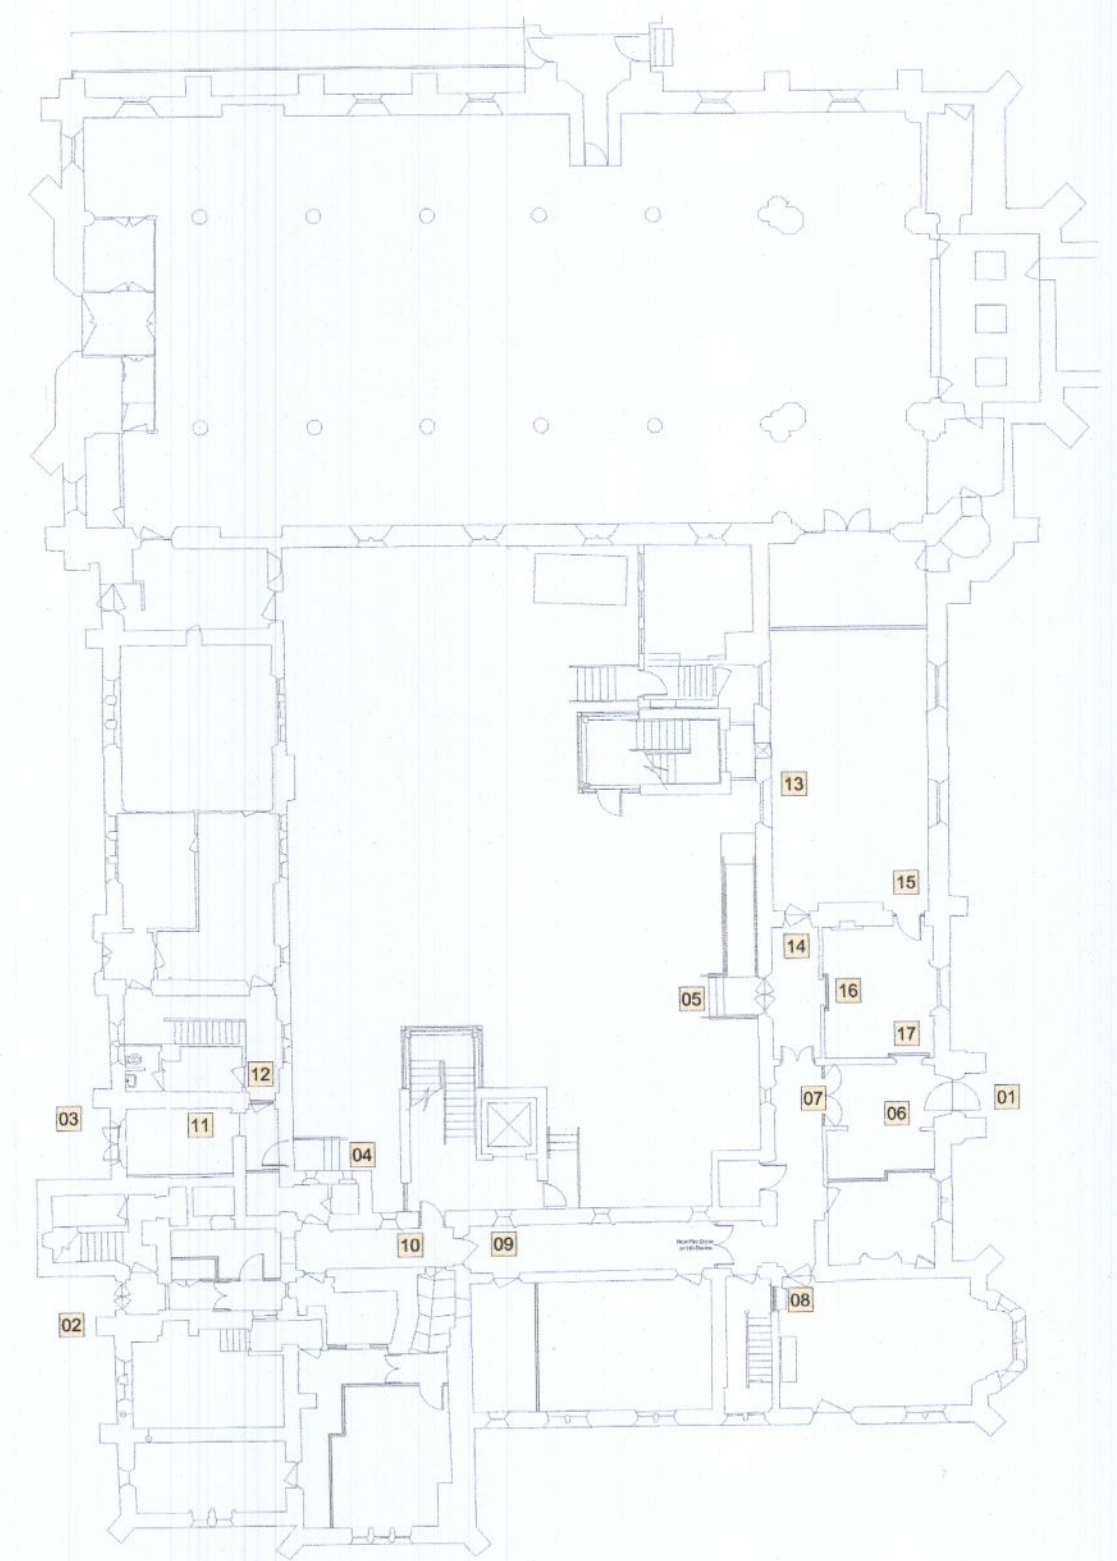



Materials:
 Roof: Slate Finish with Lead Valleys
 Walls: Dressed Limestone
 Windows/Doors: Painted Hardwood Timber

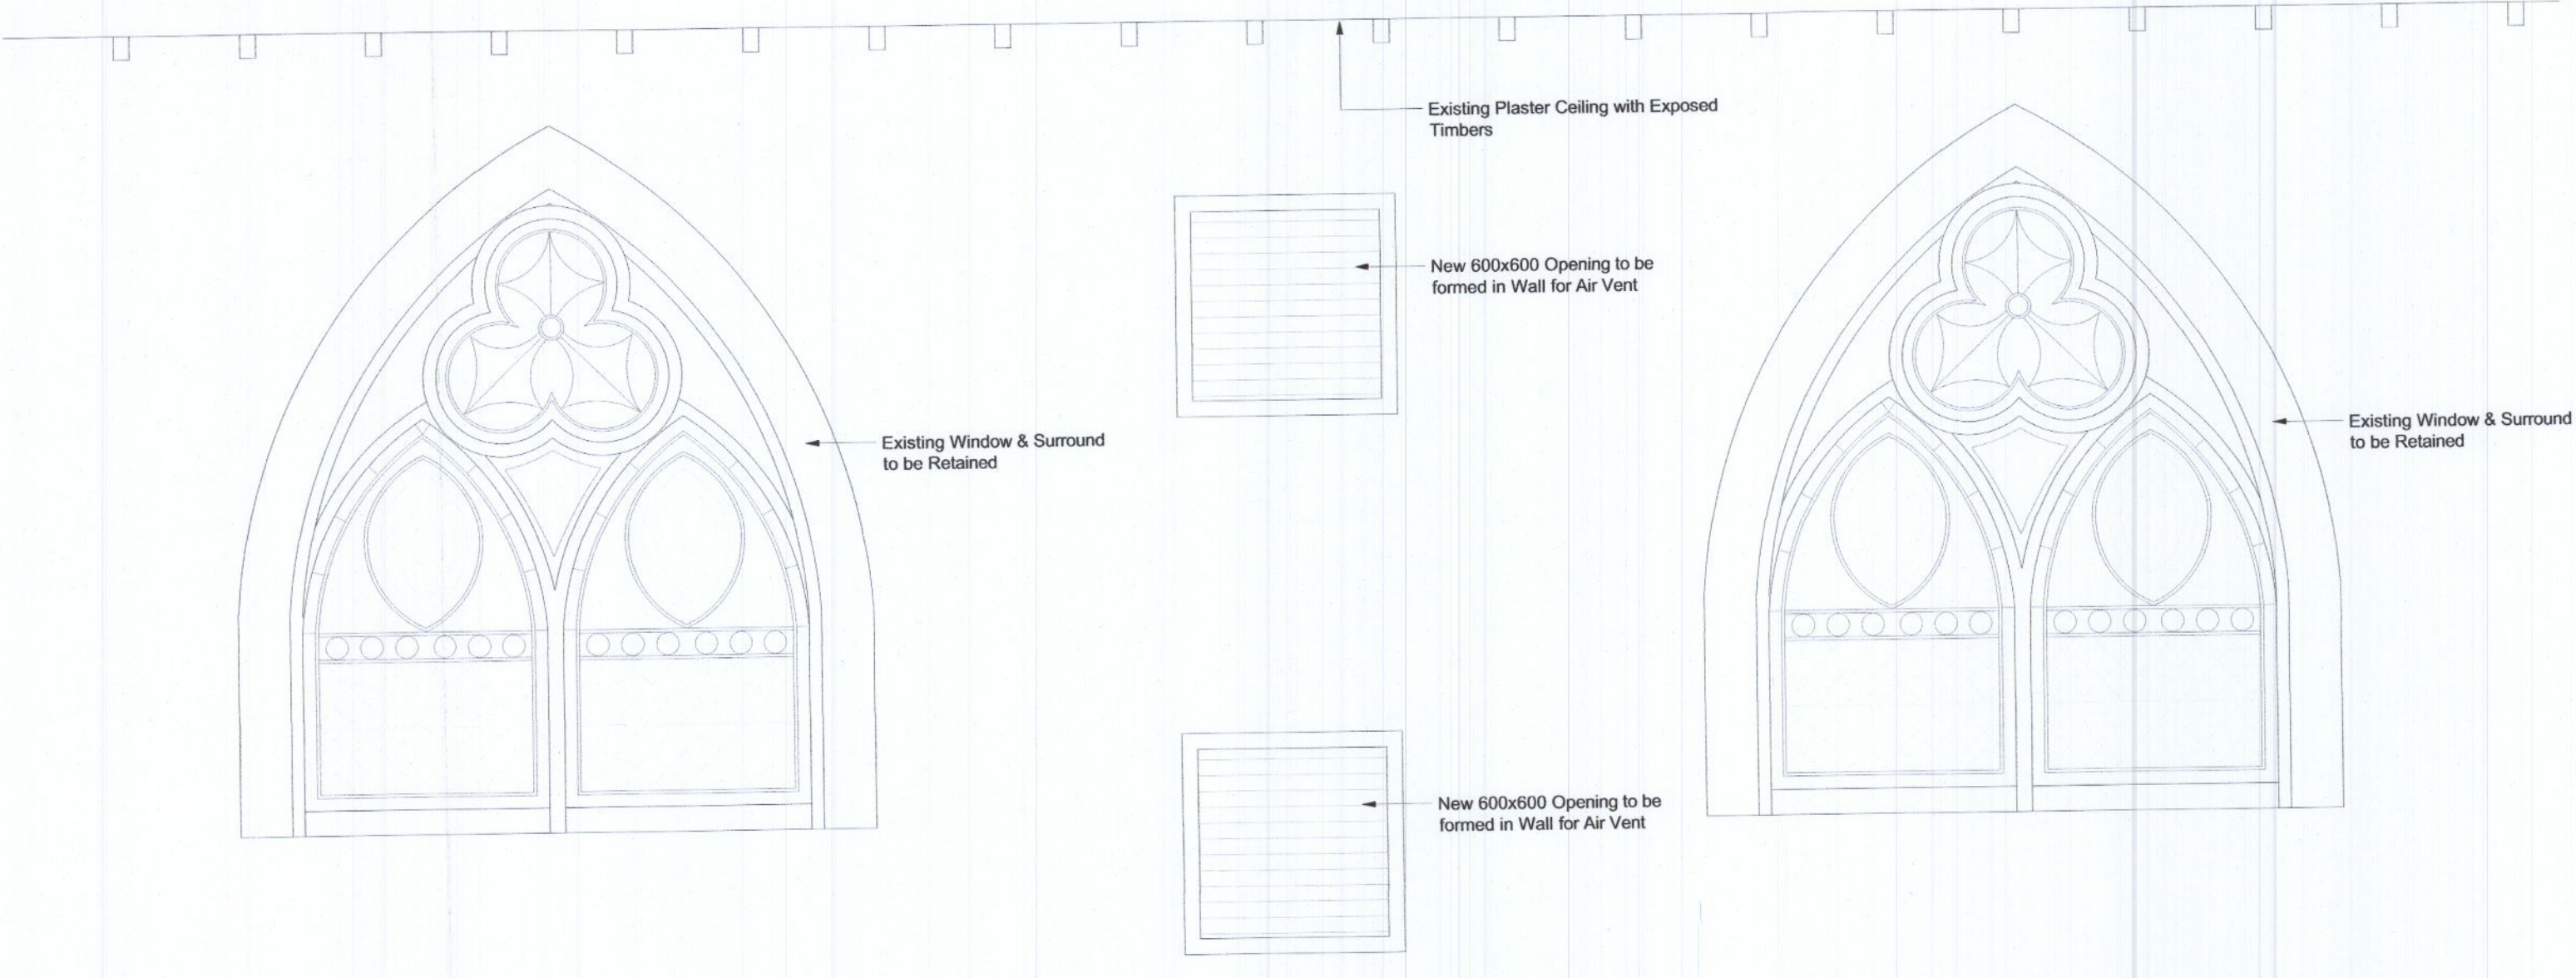

Ground Floor Key Plan - Scale: NTS


PROPOSED NEW OPENINGS TO EXTERNAL WALL OF PHYSIO/THERAPY ROOM GROUND FLOOR PLAN

13 NEW OPENINGS TO BE FORMED IN EXTERNAL WALL FOR VENTILATION GRILLS

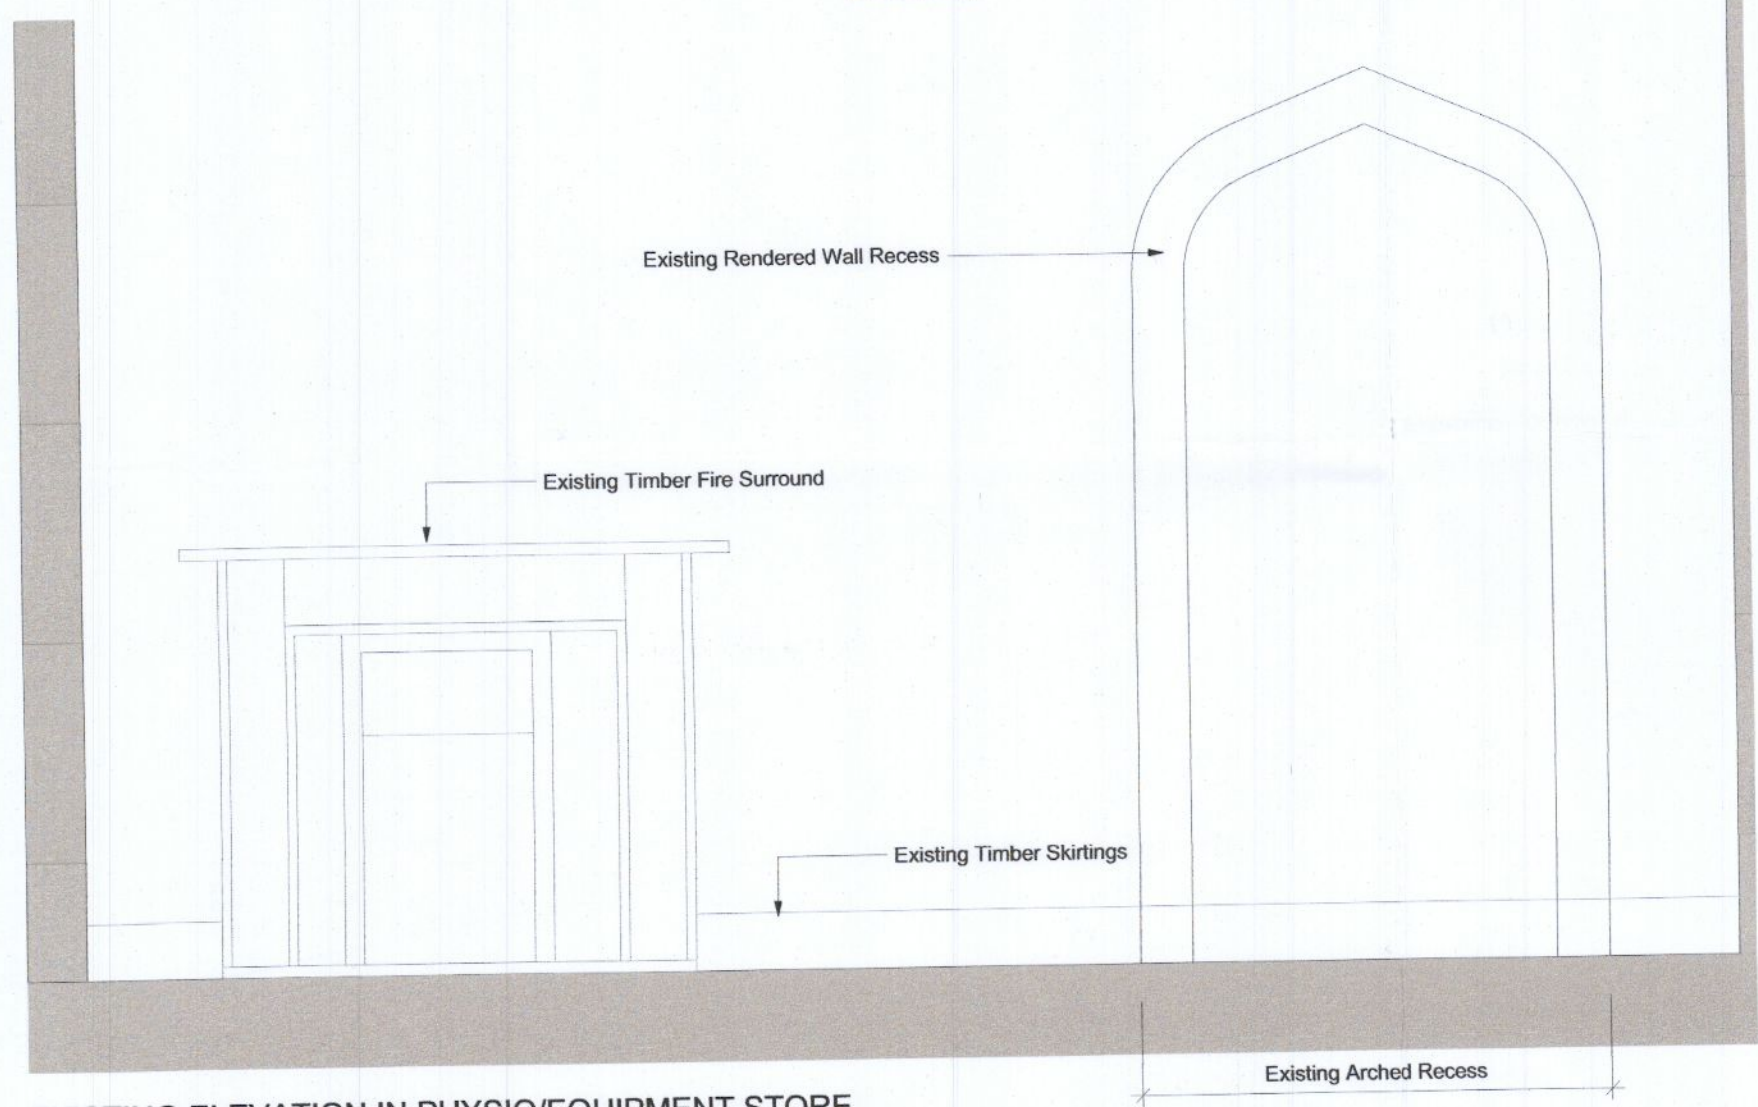


EXISTING ELEVATION IN PHYSIO/EQUIPMENT STORE GROUND FLOOR PLAN

15 NEW DOOR TO BE FORMED BETWEEN PHYSIO/THERAPY ROOM & STORE

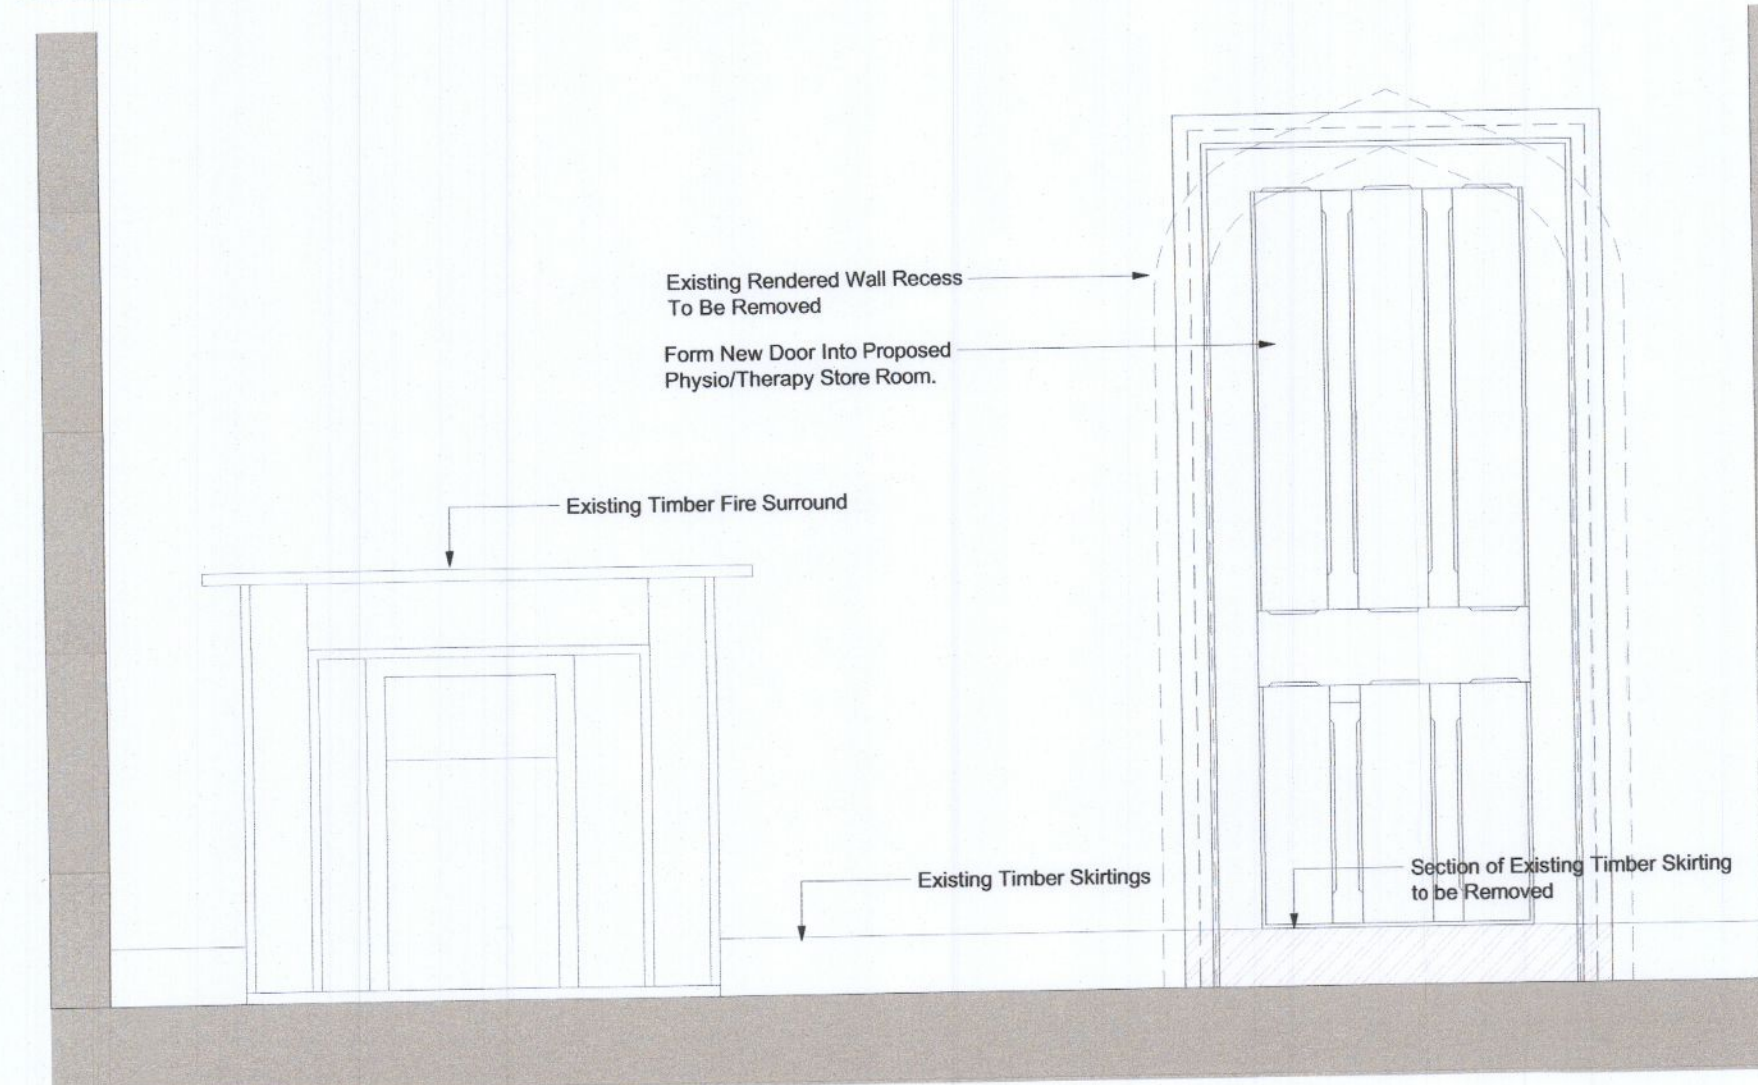

PROPOSED ELEVATION IN PHYSIO/EQUIPMENT STORE GROUND FLOOR PLAN


15 NEW DOOR TO BE FORMED BETWEEN PHYSIO/THERAPY ROOM & STORE

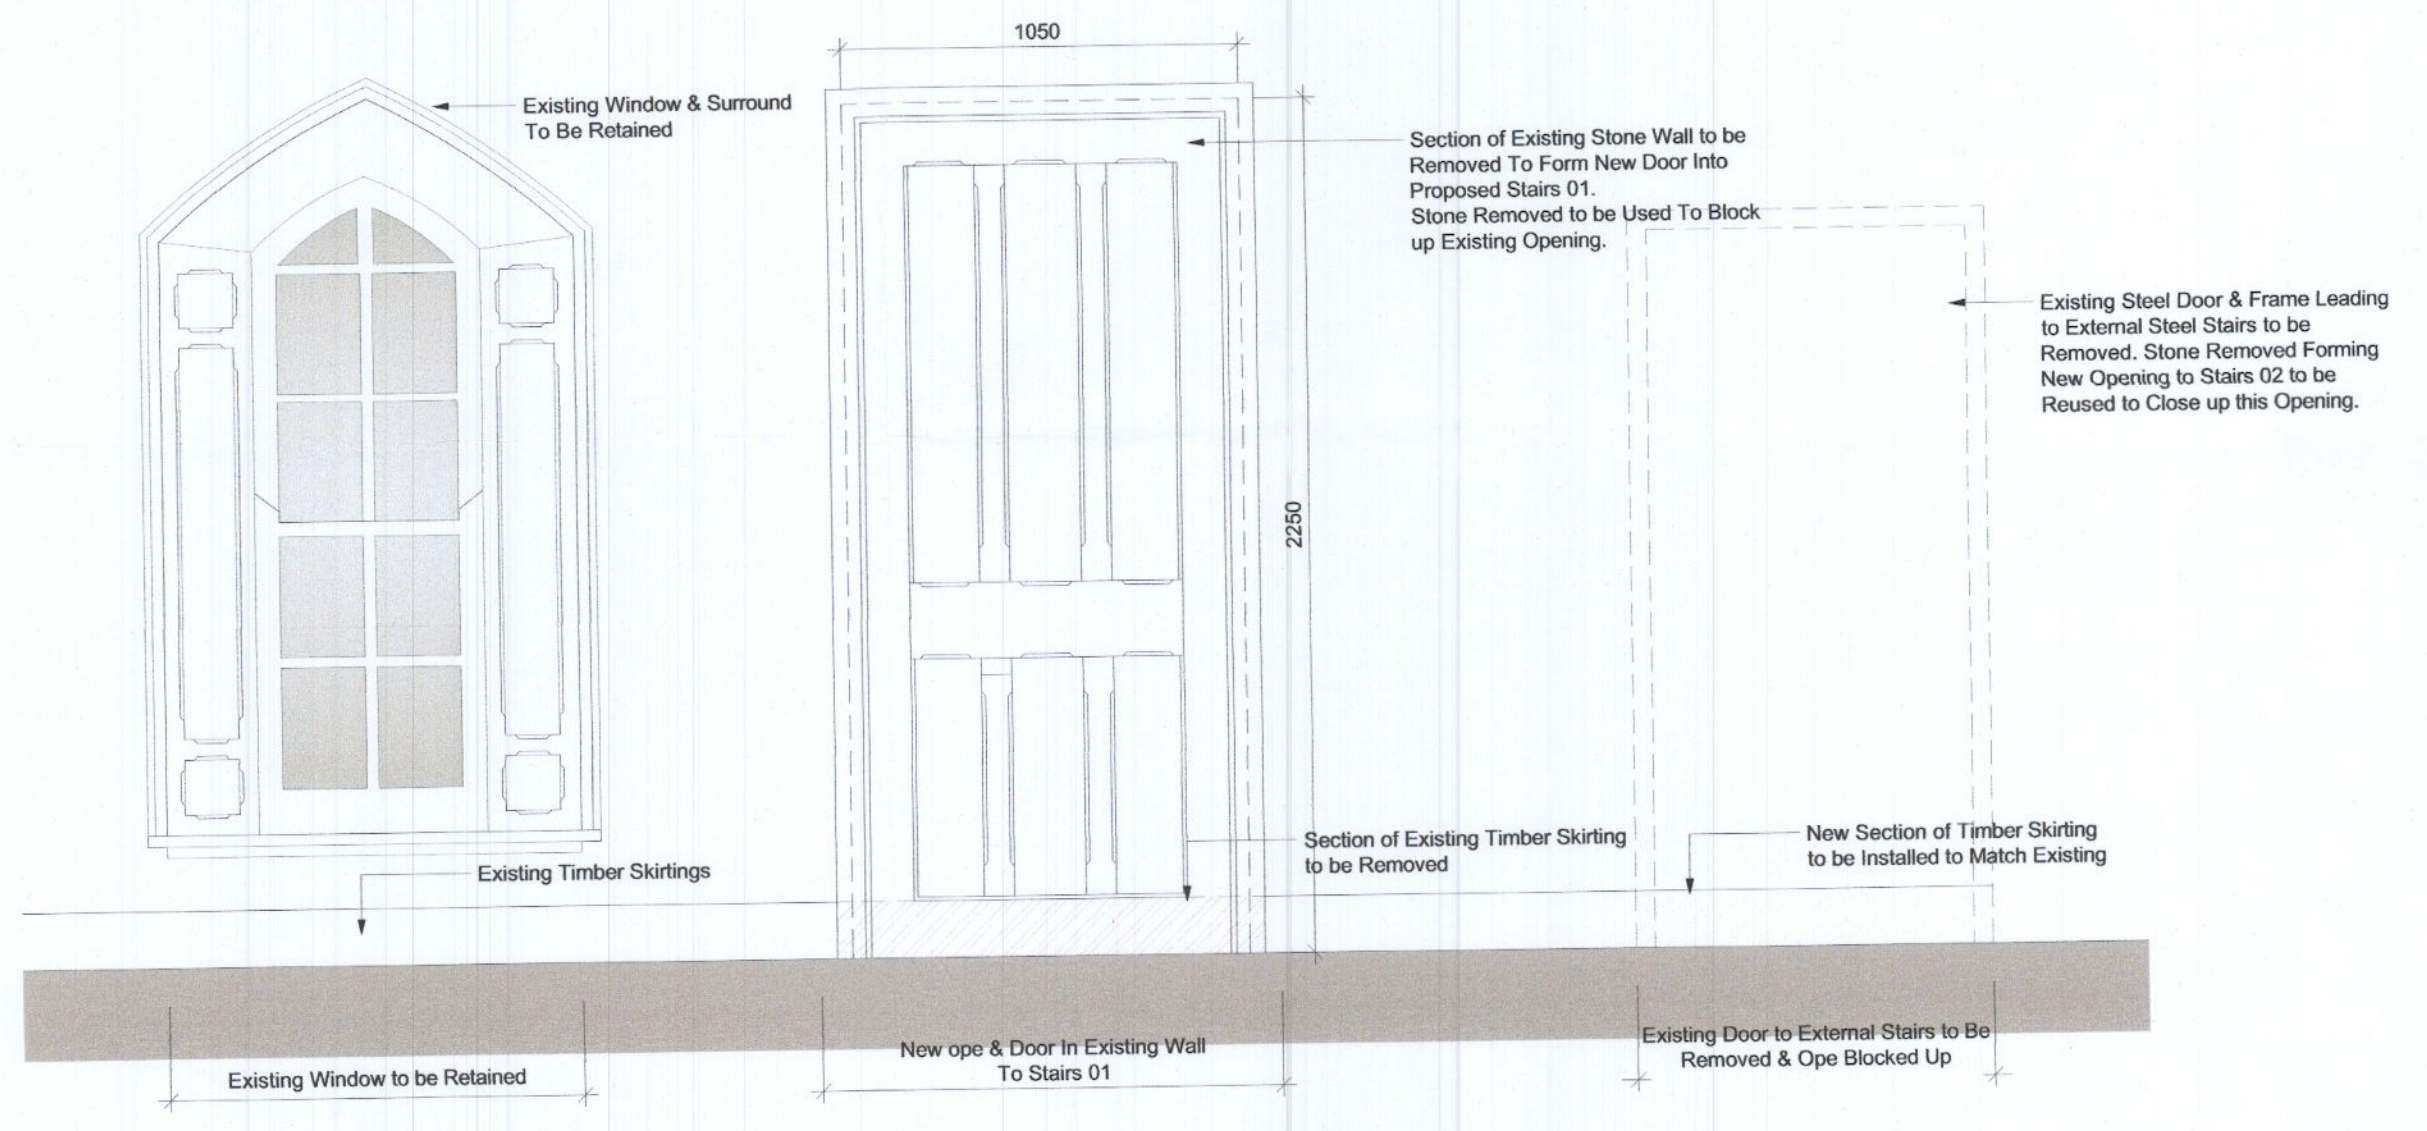

PROPOSED NEW OPENING TO PROPOSED STAIRS 01 FIRST FLOOR PLAN

19 NEW DOOR TO BE FORMED IN EXTERNAL WALL TO ACCESS PROPOSED STAIRS 01

18 EXISTING DOOR TO EXTERNAL STAIRS TO BE REMOVED & OPENING CLOSED UP REUSING STONE FROM NEW OPENING OPPOSITE

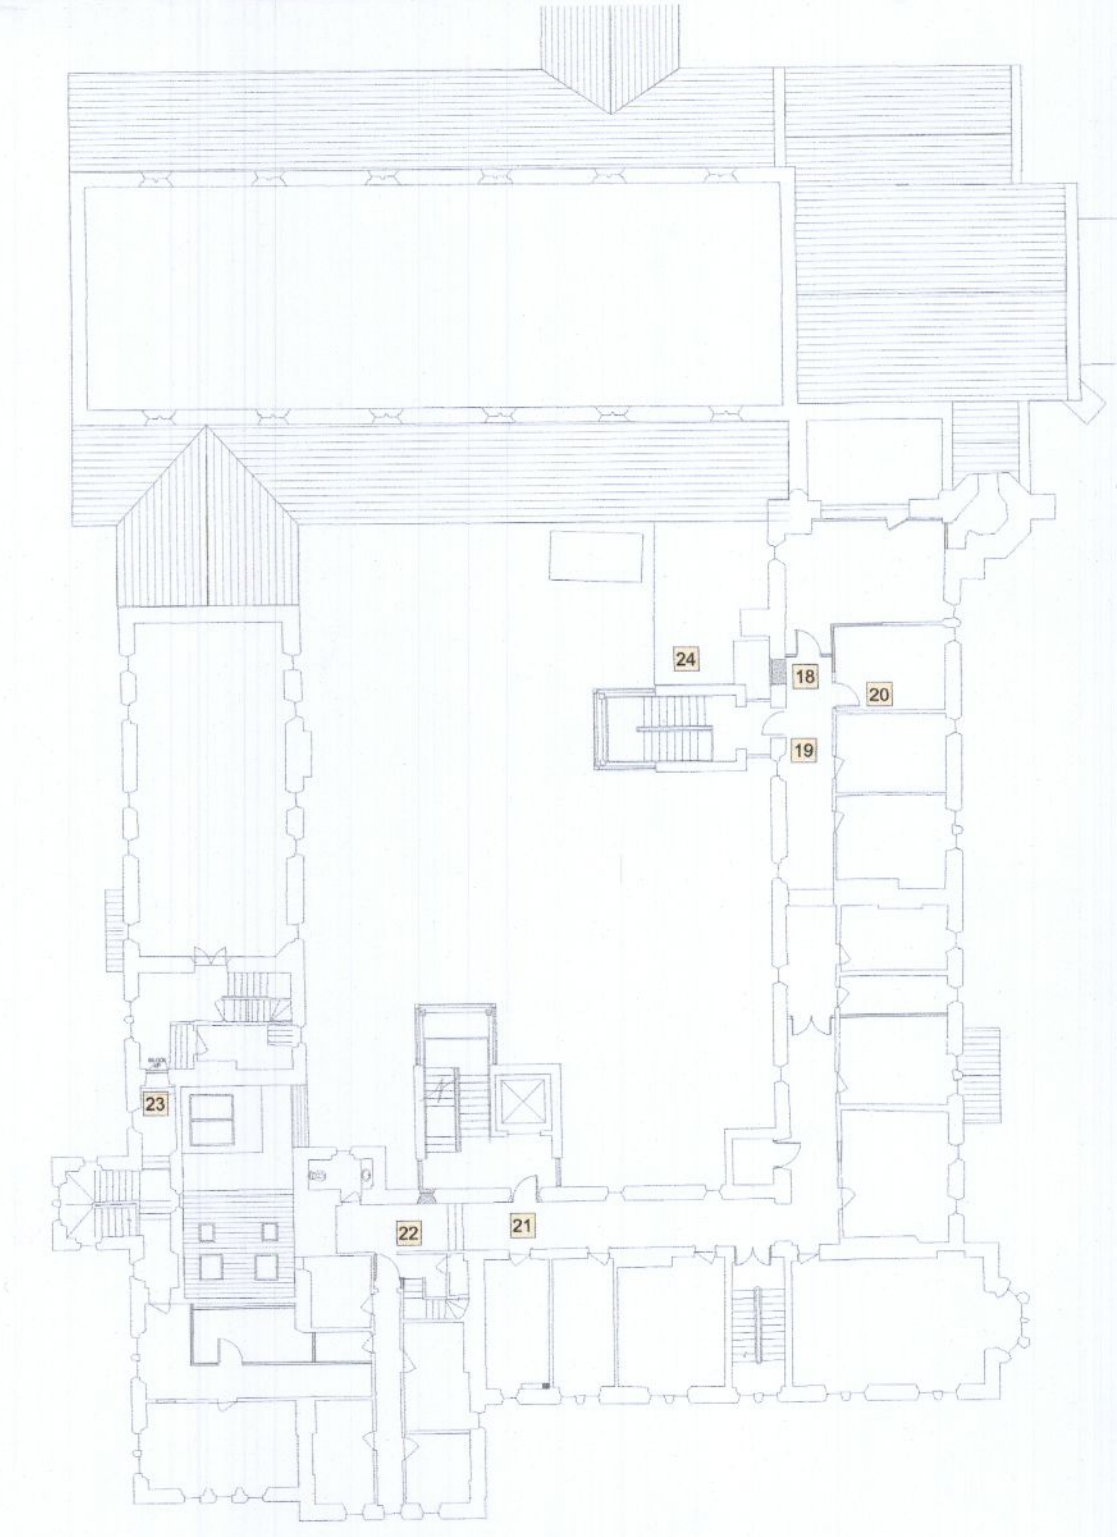

First Floor Key Plan - Scale: NTS

revision:	description	scale	date	drawn	checked	date/initials:
	1 Do not scale this drawing.	1:20	JULY 2022			
	2 Errors and omissions to be immediately notified to Architect.					
	3 All dimensions to be checked on site.					
	4 To be read with relevant Engineers drawings.					
DETAILED CONVENT INTERVENTIONS TO FABRIC OF BUILDING SHEET - 3 Presentation Convent Clondalkin (A Protected Structure)		job Community Geriatric Daycare For TUH at Presentation Convent Clondalkin client Bartra Property (NH) Limited. issue PLANNING		scale 1:20 date JULY 2022 drawn checked drawn by 2201 PLN 302		© This drawing is copyright. 1 Do not scale this drawing. 2 Errors and omissions to be immediately notified to Architect. 3 All dimensions to be checked on site. 4 To be read with relevant Engineers drawings.
		CONROY CROWE KELLY ARCHITECTS 65 MERRION SQUARE DUBLIN 2 PHONE 6613990/1 FAX 6765715 e-mail info@ckk.ie				