



Materials:
 Roof: Slate Finish with Lead Valleys
 Walls: Dressed Limestone
 Windows/Doors: Painted Hardwood Timber

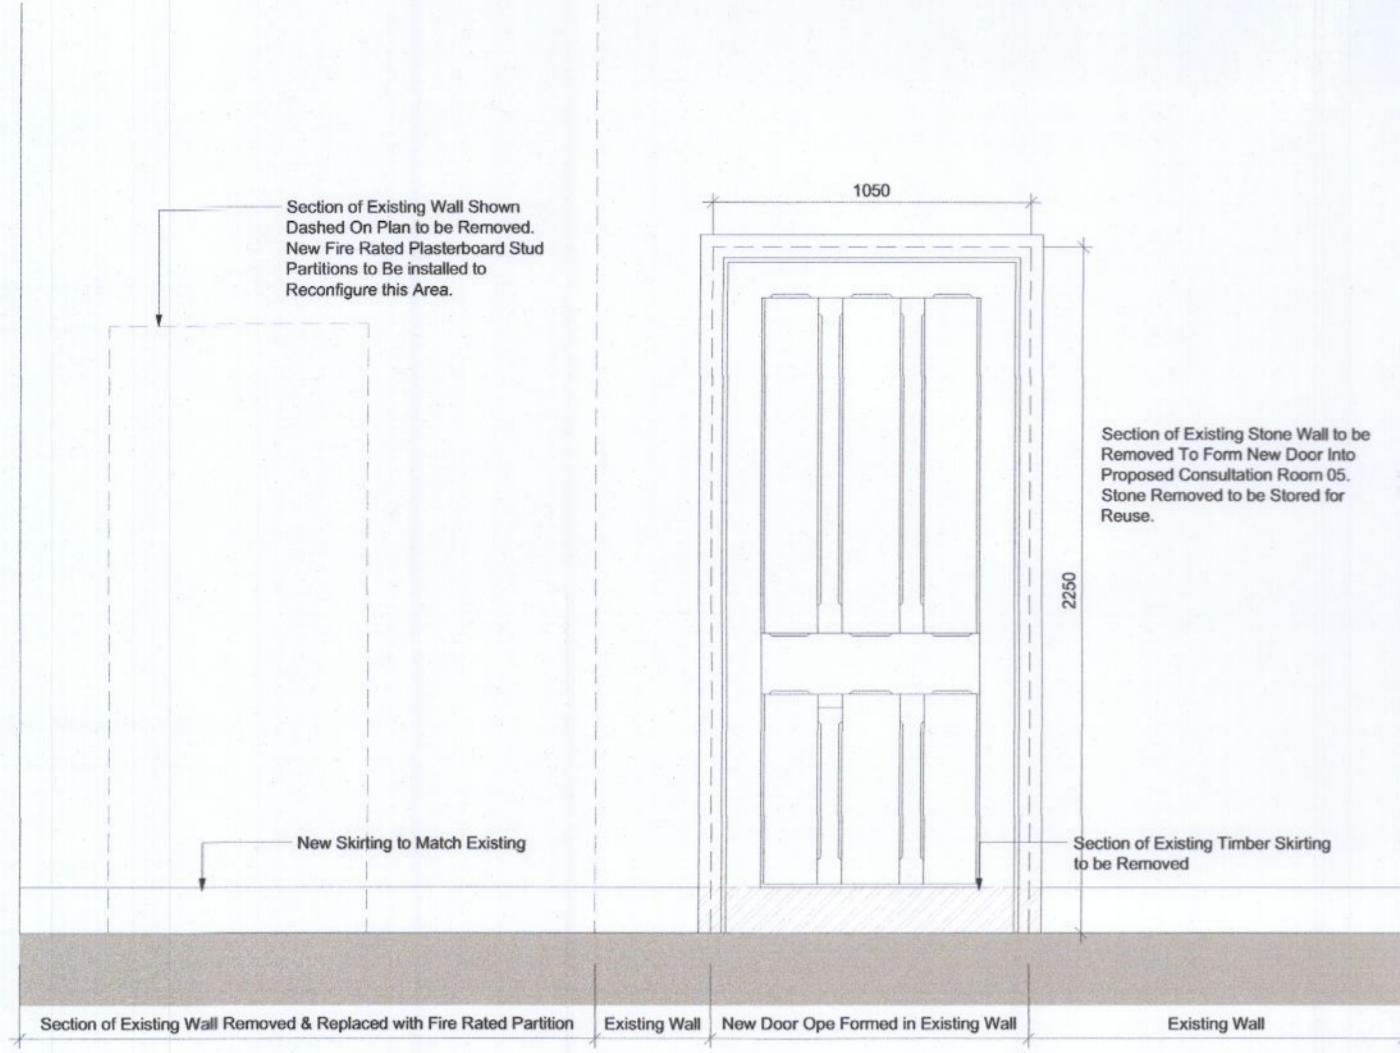


PROPOSED NEW OPENING TO CONSULTATION ROOM 05
 FIRST FLOOR PLAN

20

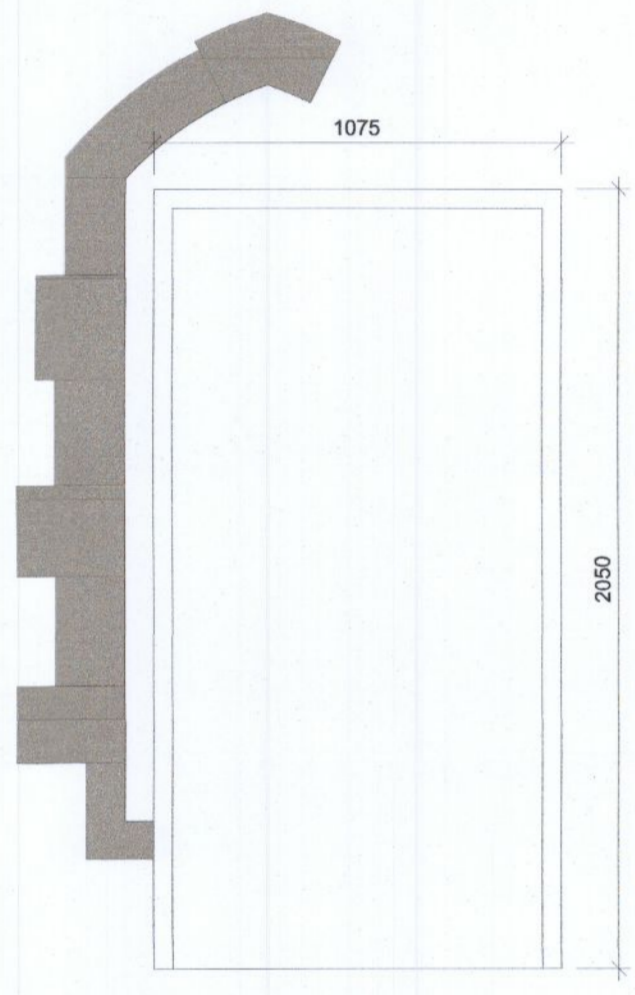


Existing Door on Courtyard West Elevation at First Floor External Steel Stairs
 Existing Steel Door & Frame to be removed & Opening rebuilt using similar stone & bonding to the Existing wall.
 Stone surround from original window replaced at some stage by the door to remain in place.

24

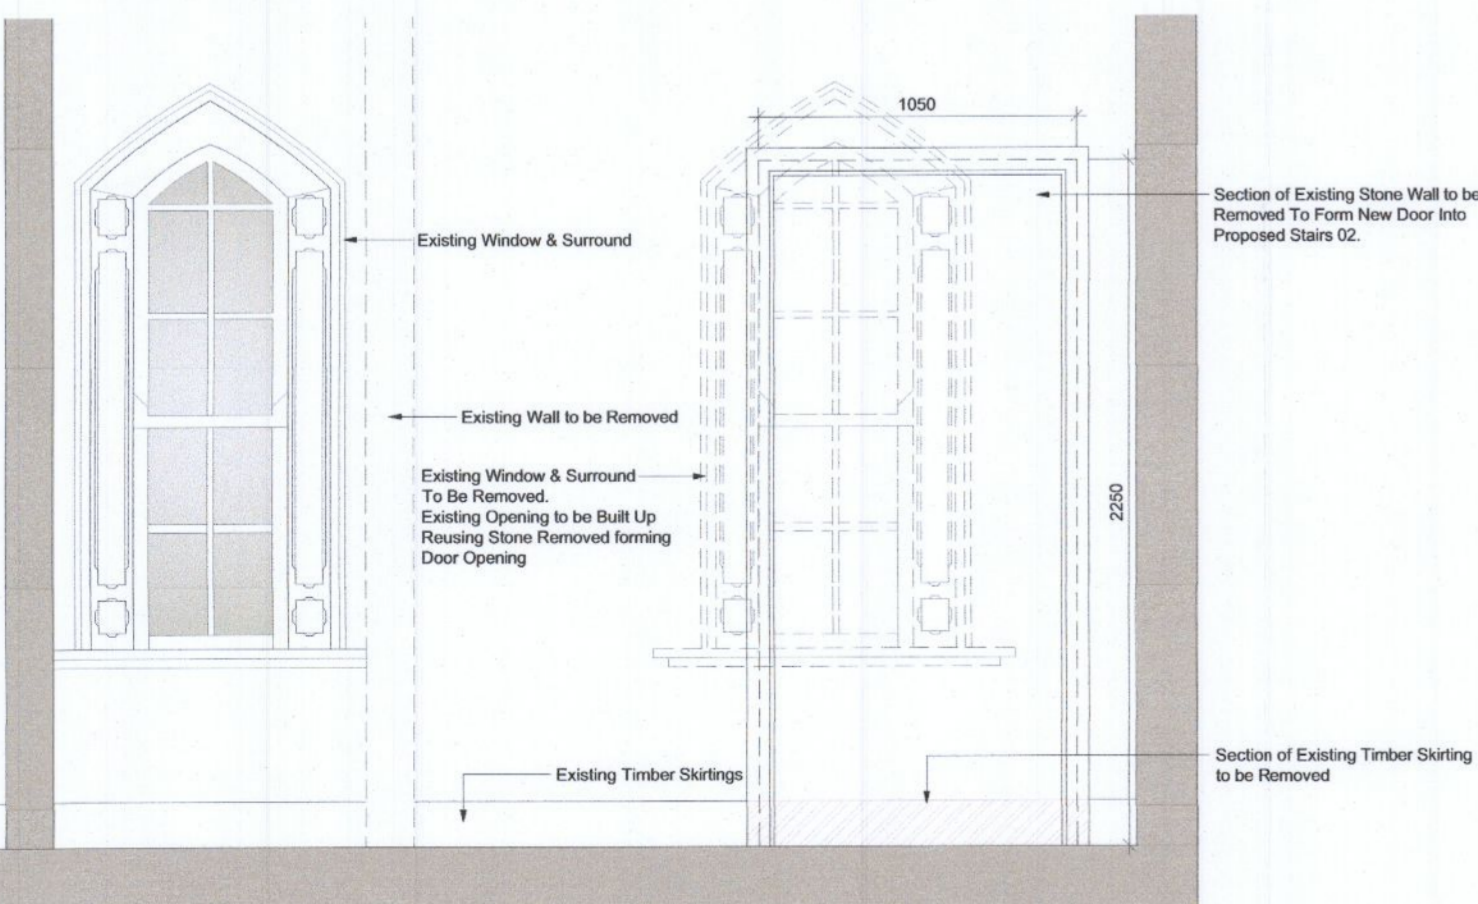

PROPOSED CORRIDOR ELEVATION @ STAIRS 02
 SECOND FLOOR PLAN


25

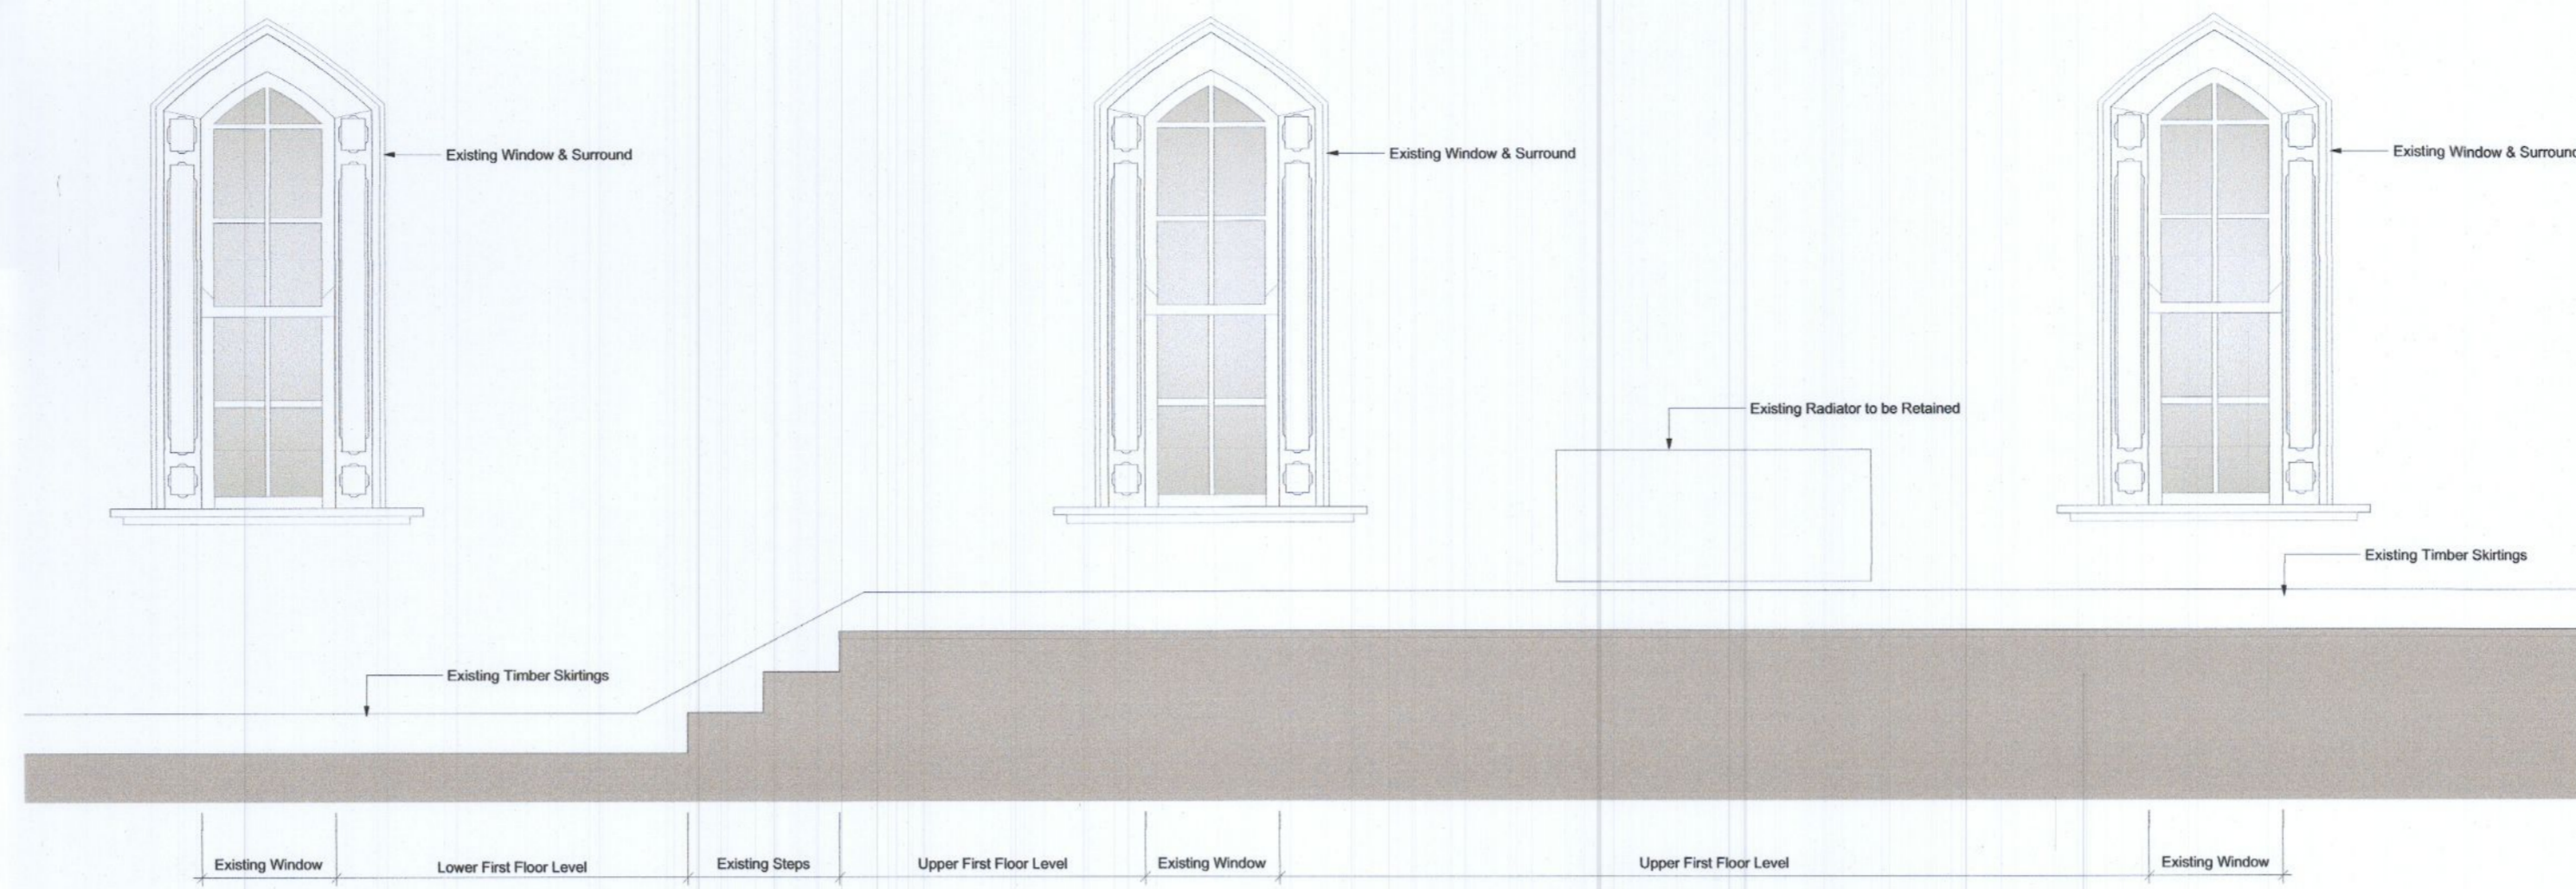

EXISTING CORRIDOR ELEVATION @ STAIRS 02
 FIRST FLOOR PLAN

22


21

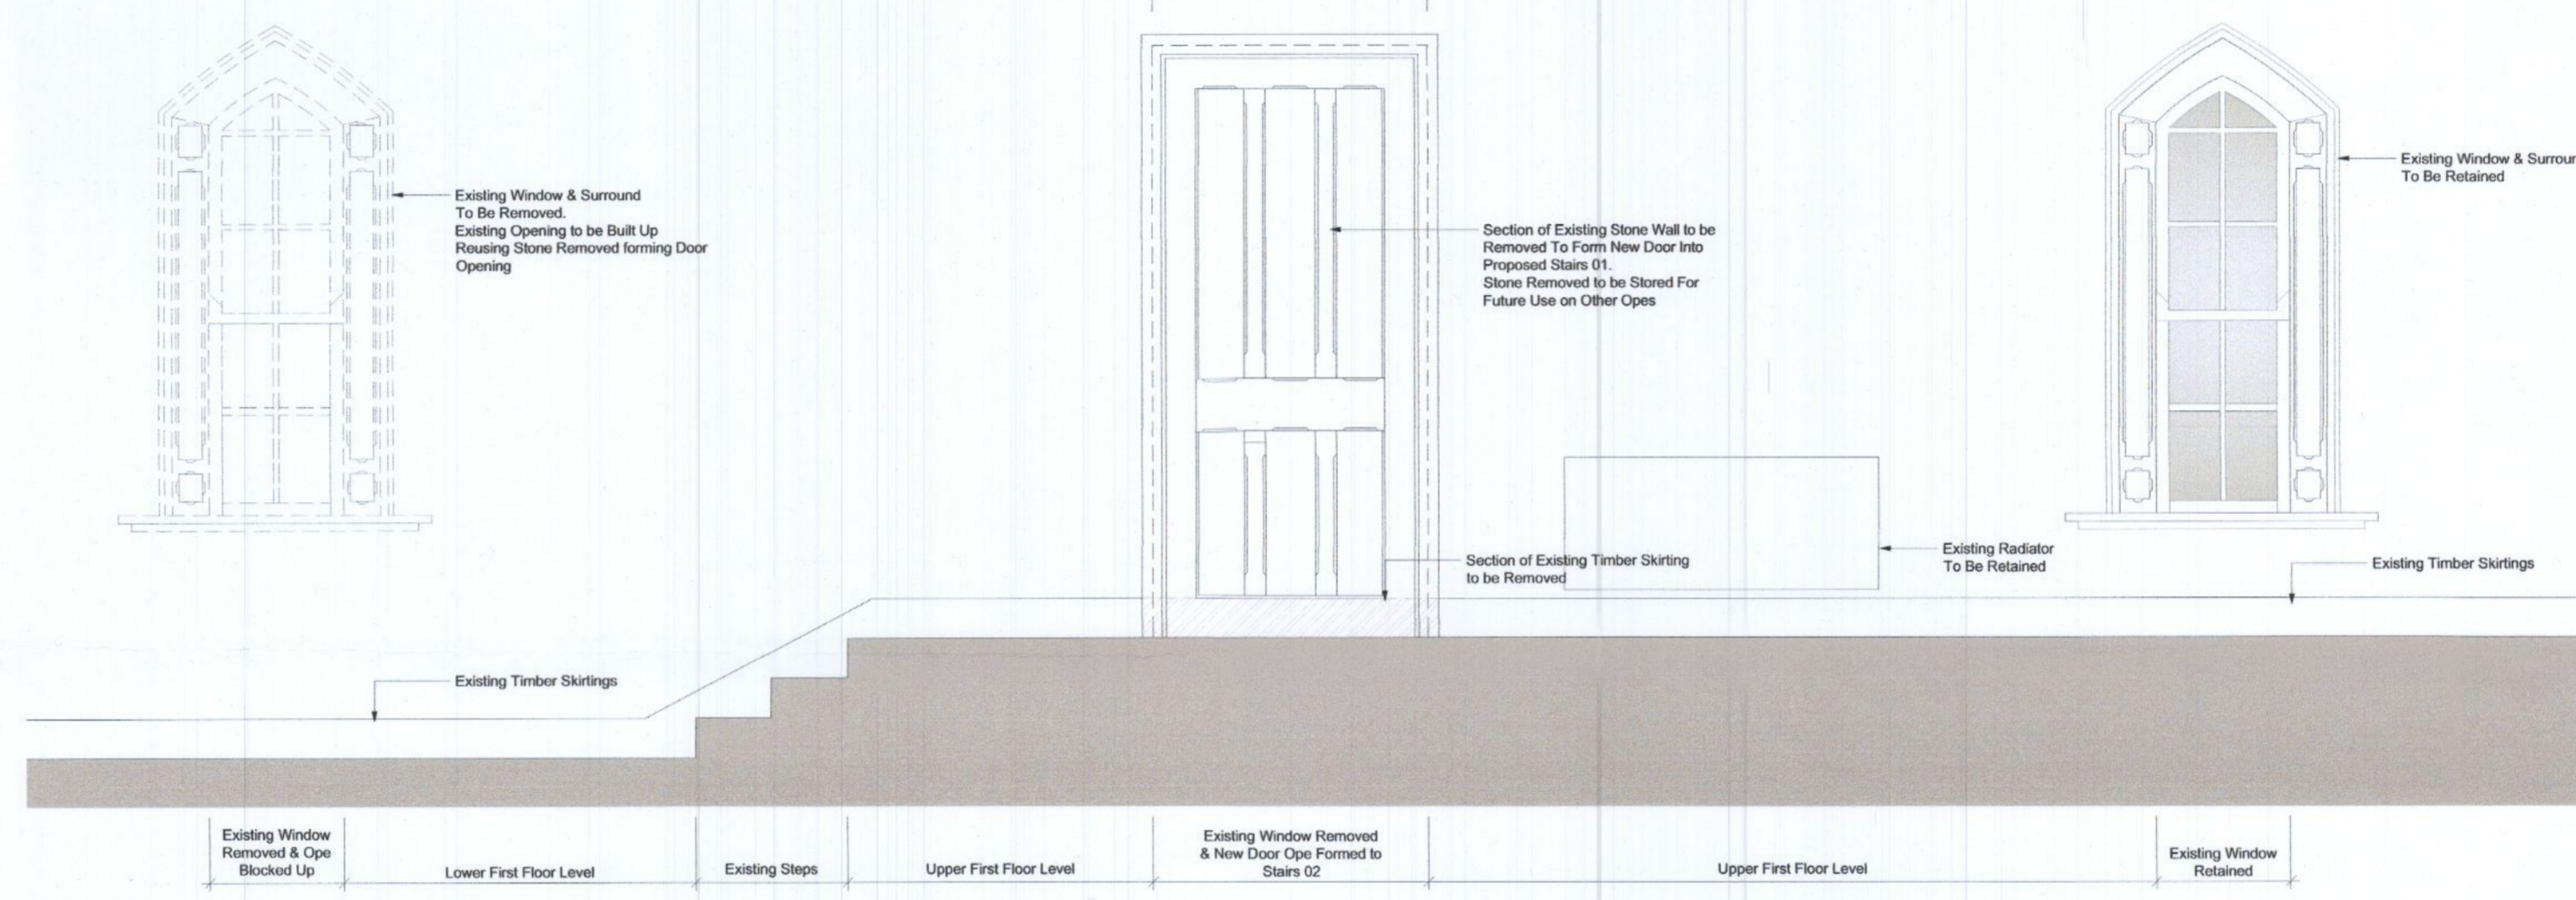

PROPOSED CORRIDOR ELEVATION @ STAIRS 02
 FIRST FLOOR PLAN


22

21

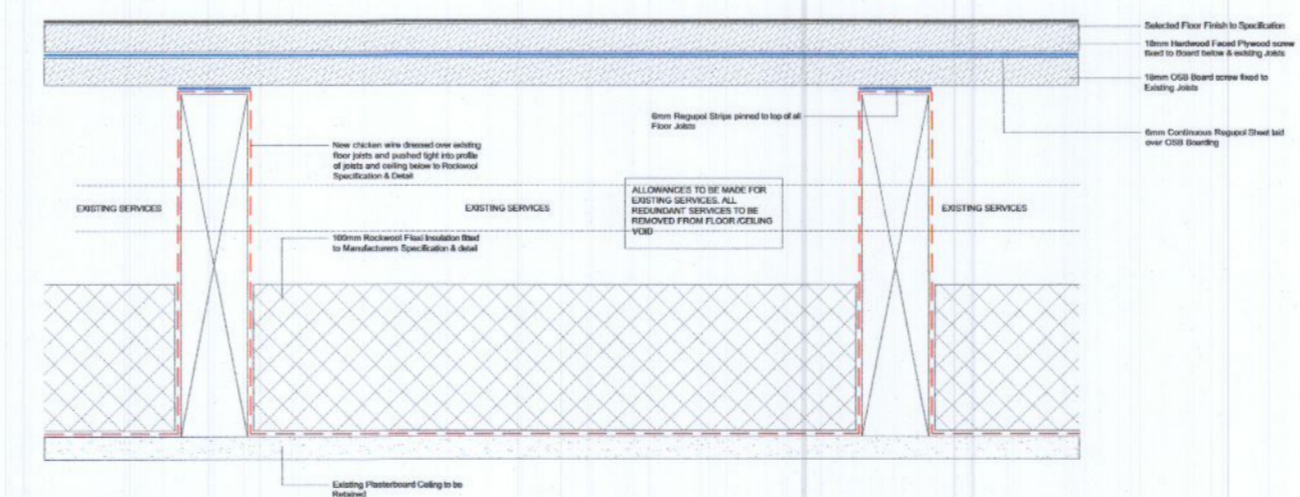


Example of Suggested Upgrade Works to Existing Ceilings Subject to Further Opening Up

Scale: 1:5

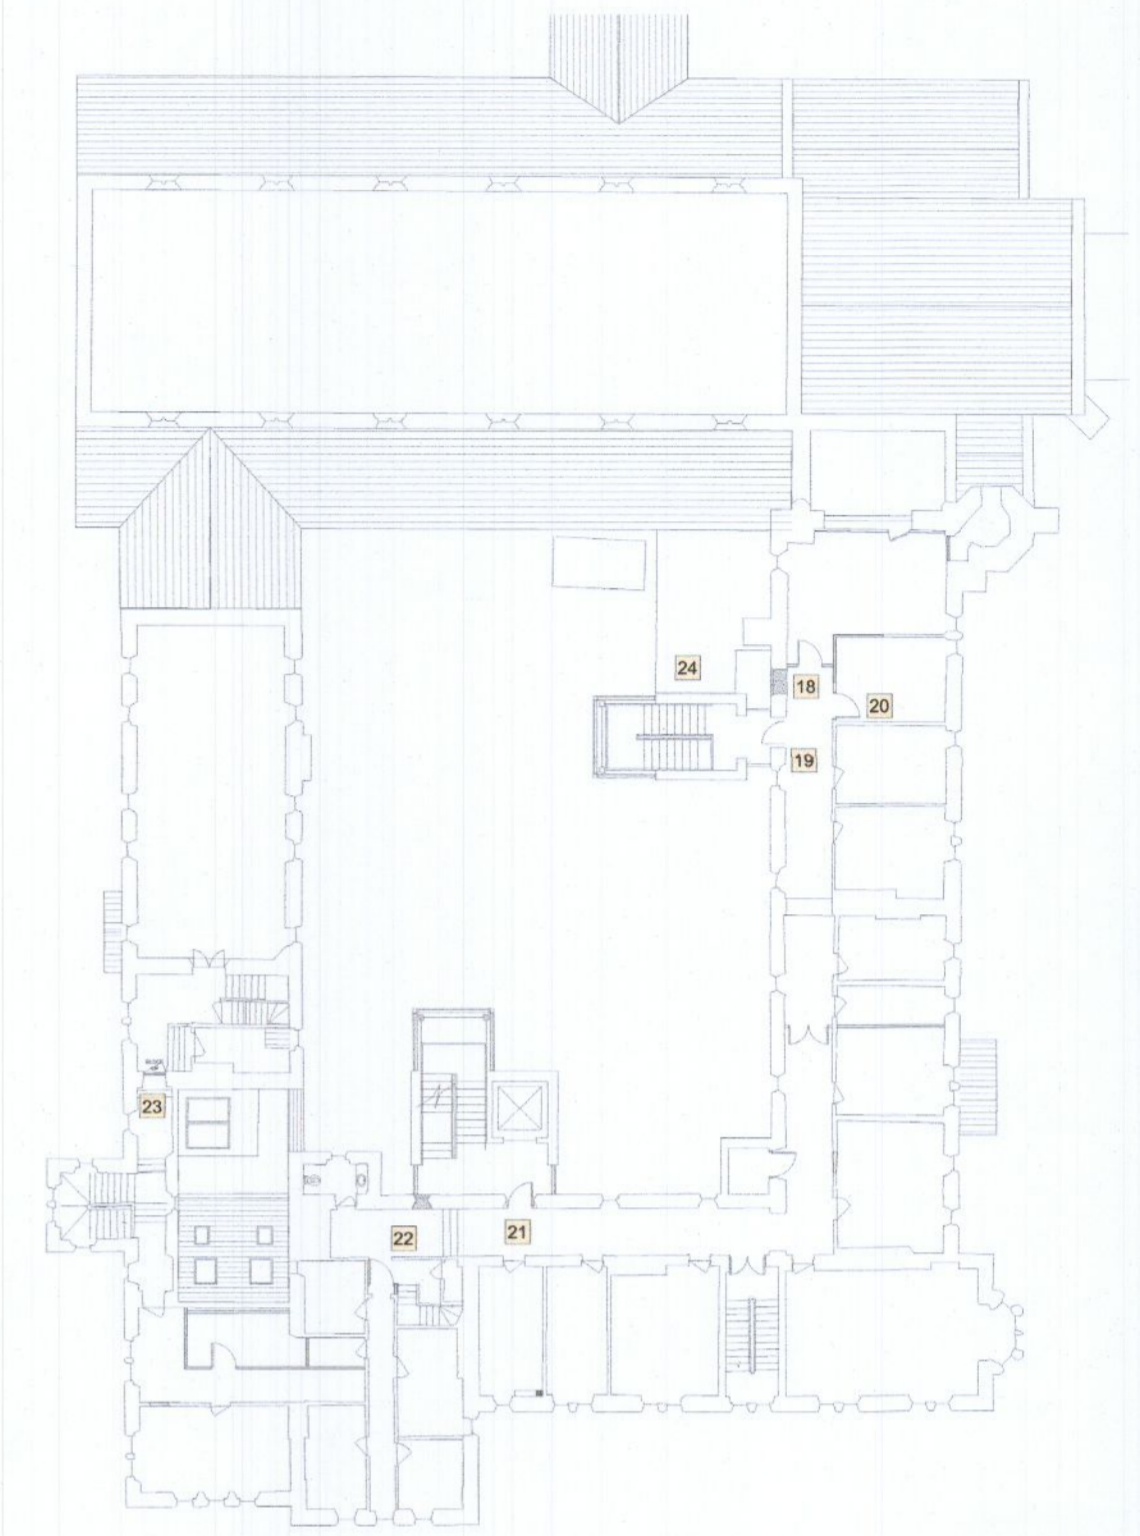

First Floor Key Plan - Scale: NTS

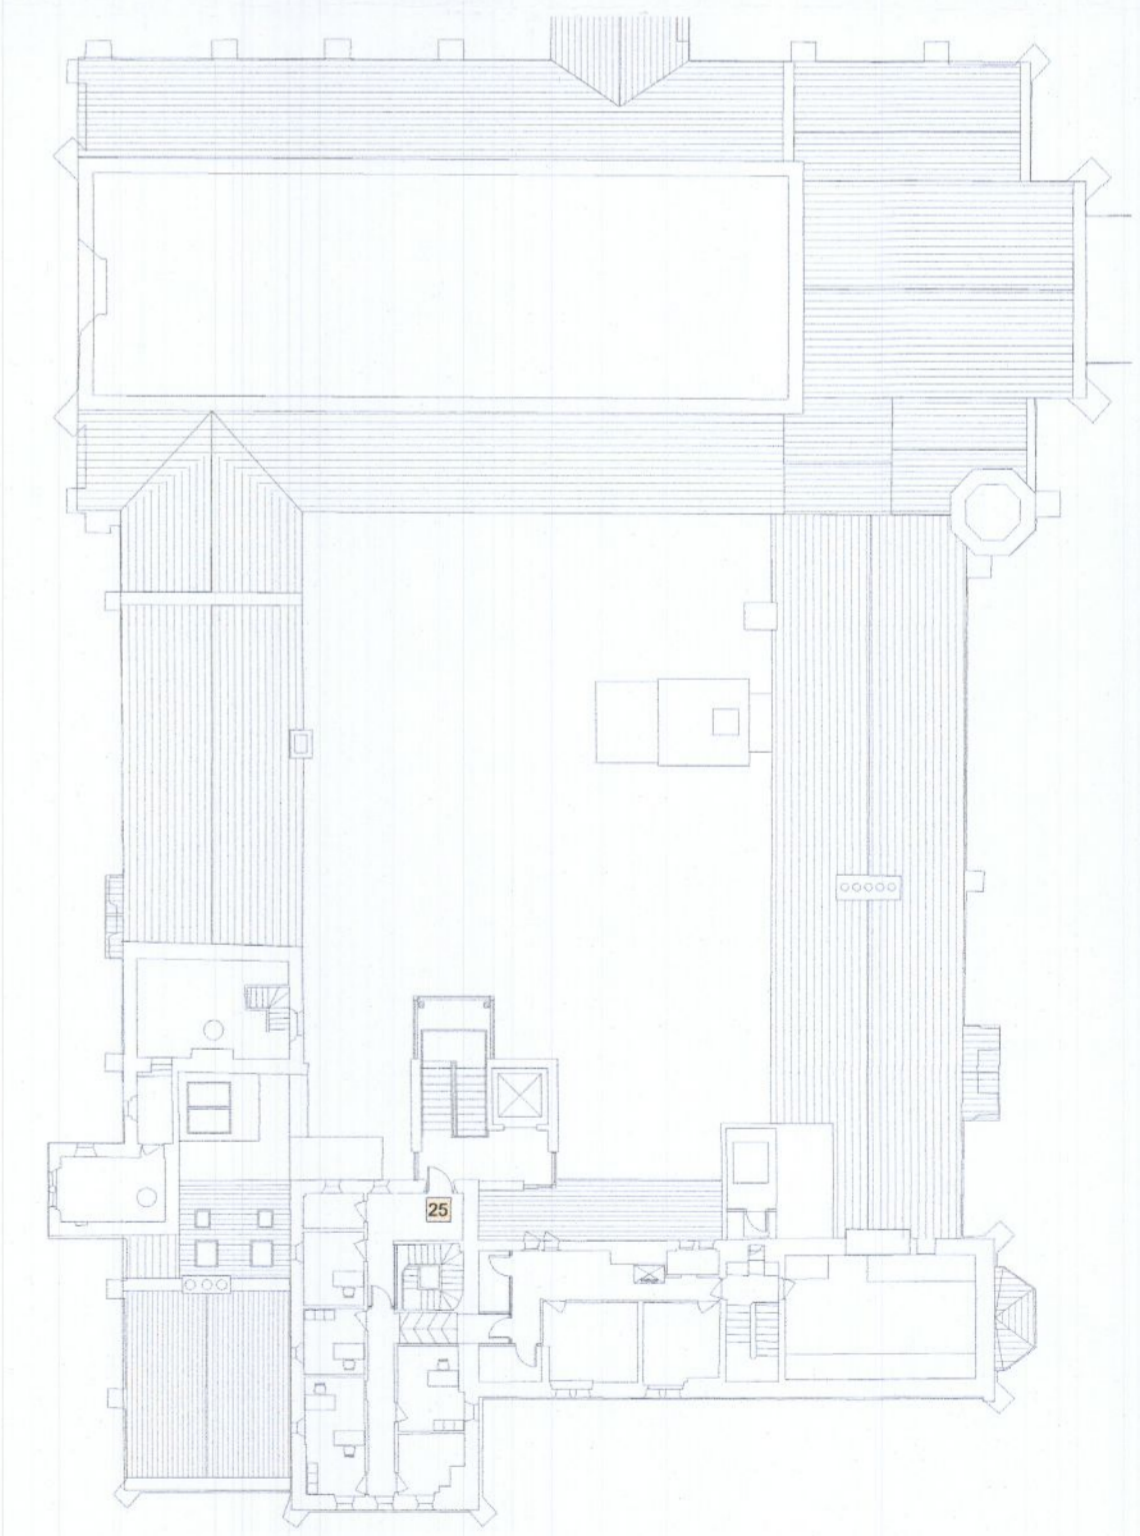

Second Floor Key Plan - Scale: NTS

description	job	scale	date	revision:	date/rev:
DETAILED CONVENT INTERVENTIONS TO FABRIC OF BUILDING SHEET - 4	Community Geriatric Daycare For TUH at Presentation Convent Clondalkin	1:25	JULY 2022	1 Do not scale this drawing. 2 Errors and omissions to be immediately notified to Architect. 3 All dimensions to be checked on site. 4 To be read with relevant Engineers drawings.	
Presentation Convent Clondalkin (A Protected Structure)	client			checked	
	Bartra Property (NH) Limited.				
	issue				
	PLANNING				
	CONROY CROWE KELLY ARCHITECTS 65 MERRION SQUARE DUBLIN 2 PHONE 66139901 FAX 6765715 e-mail info@ccck.ie				