

NOTES:
 THIS DRAWING IN WHOLE OR IN PART SHALL NOT BE COPIED WITHOUT THE PRIOR PERMISSION OF McARDLE DOYLE LTD.
 ALL WORKS TO COMPLY WITH THE CURRENT BUILDING REGULATIONS.
 DO NOT SCALE.
 ORDINANCE SURVEY IRELAND LICENCE No. AR 0105722
 © ORDINANCE SURVEY IRELAND / GOVERNMENT OF IRELAND






LEGEND
 ■ EXISTING WALLS




EXISTING WEST ELEVATION




EXISTING NORTH ELEVATION (FRONT)

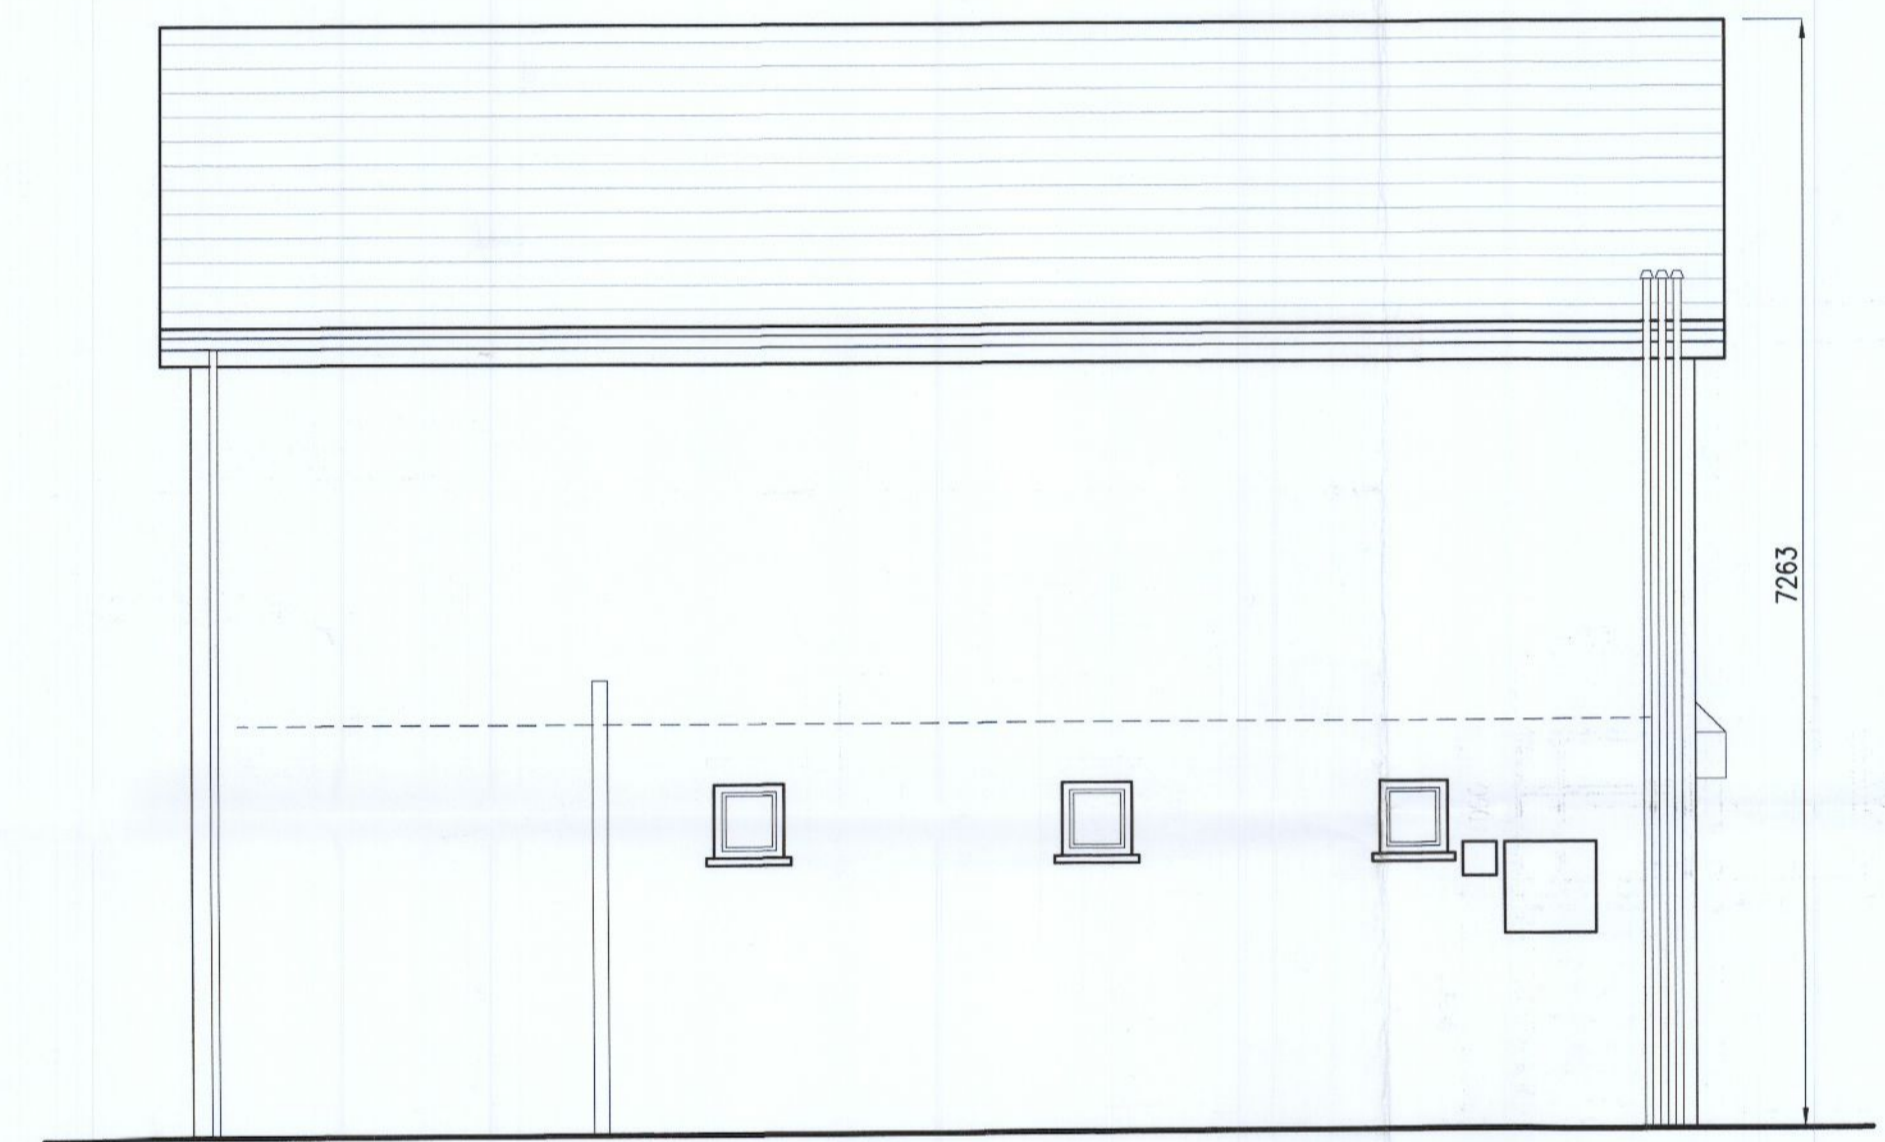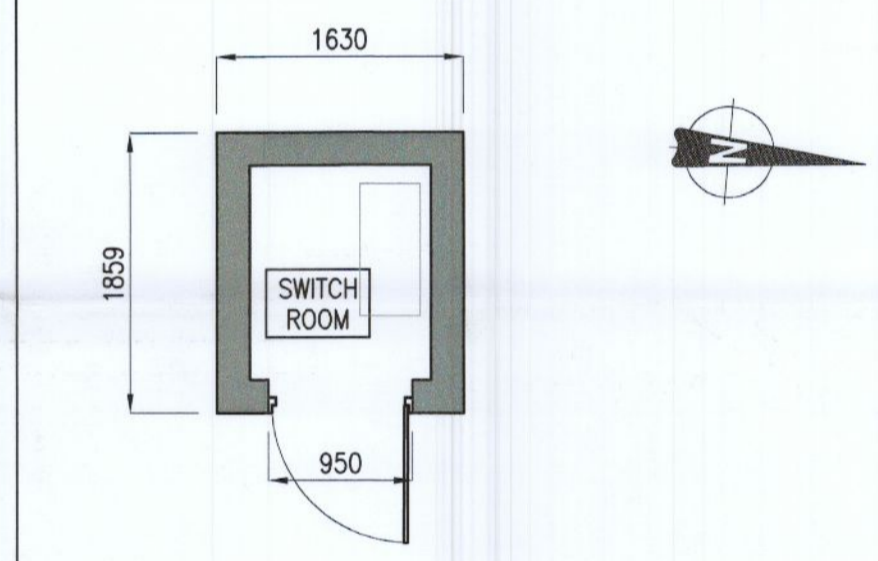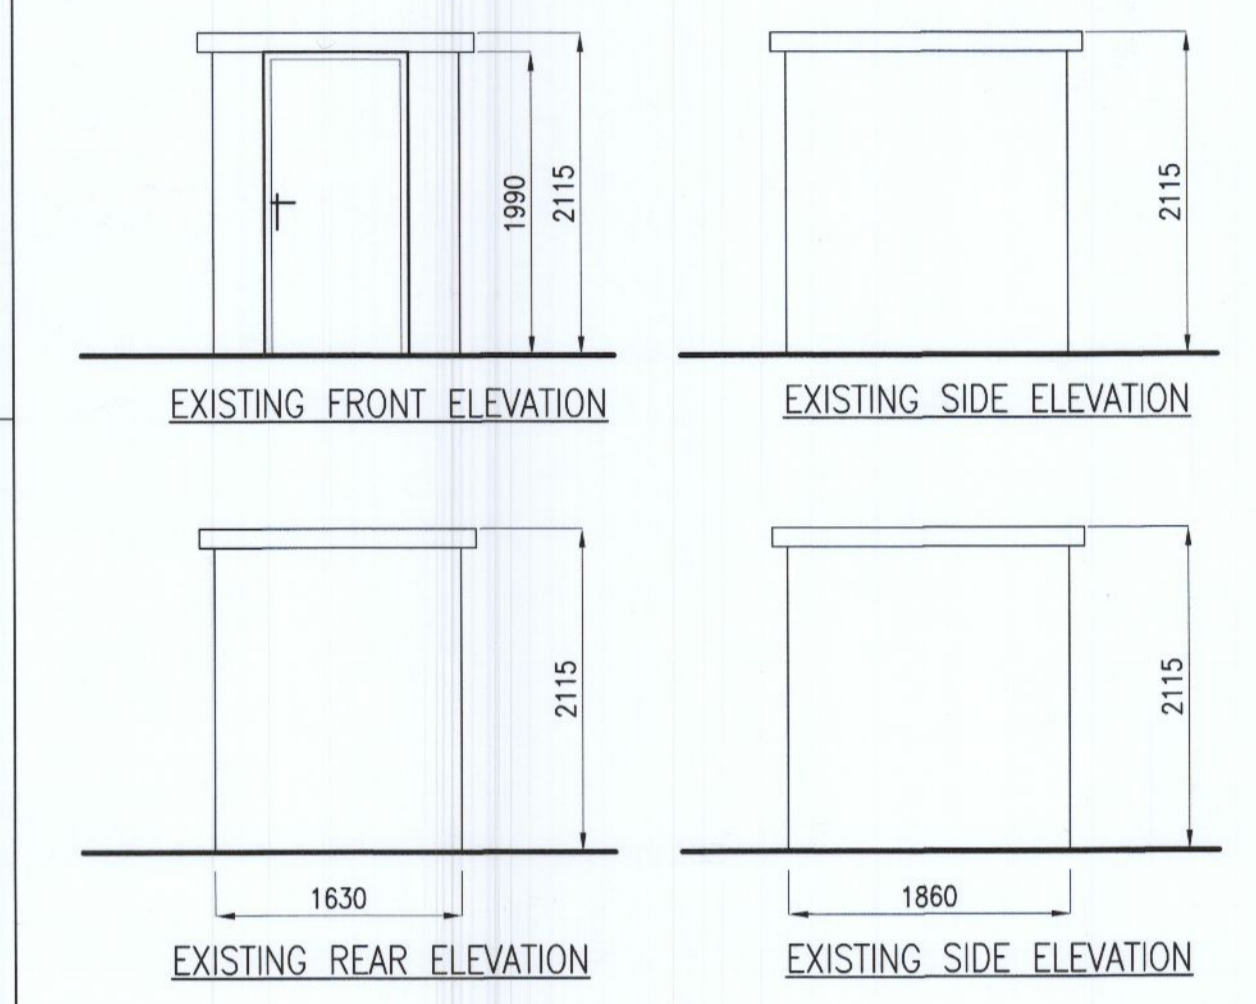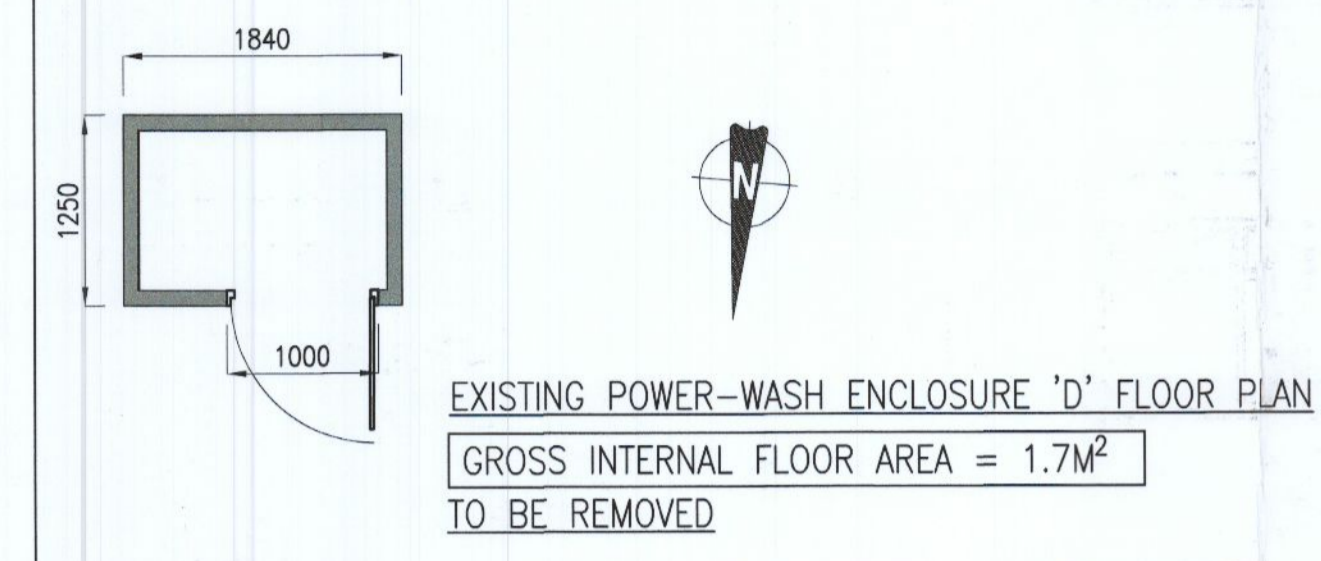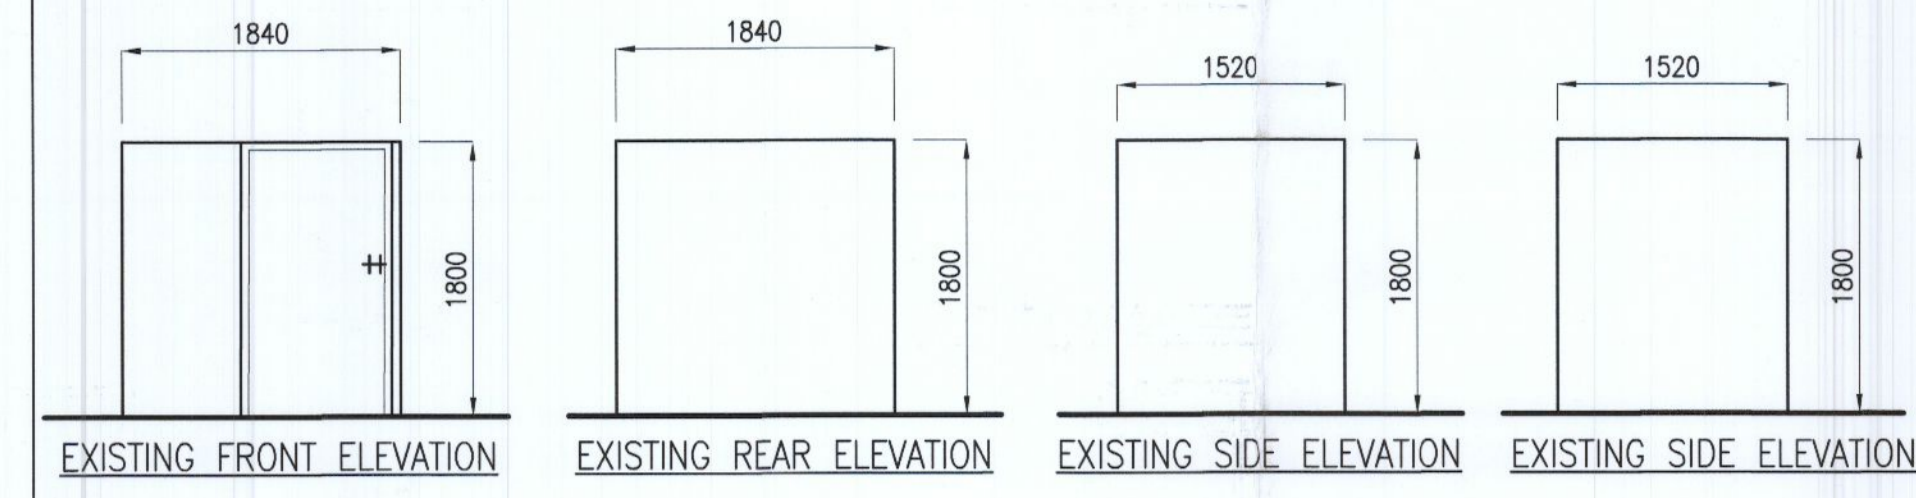


EXISTING EAST ELEVATION

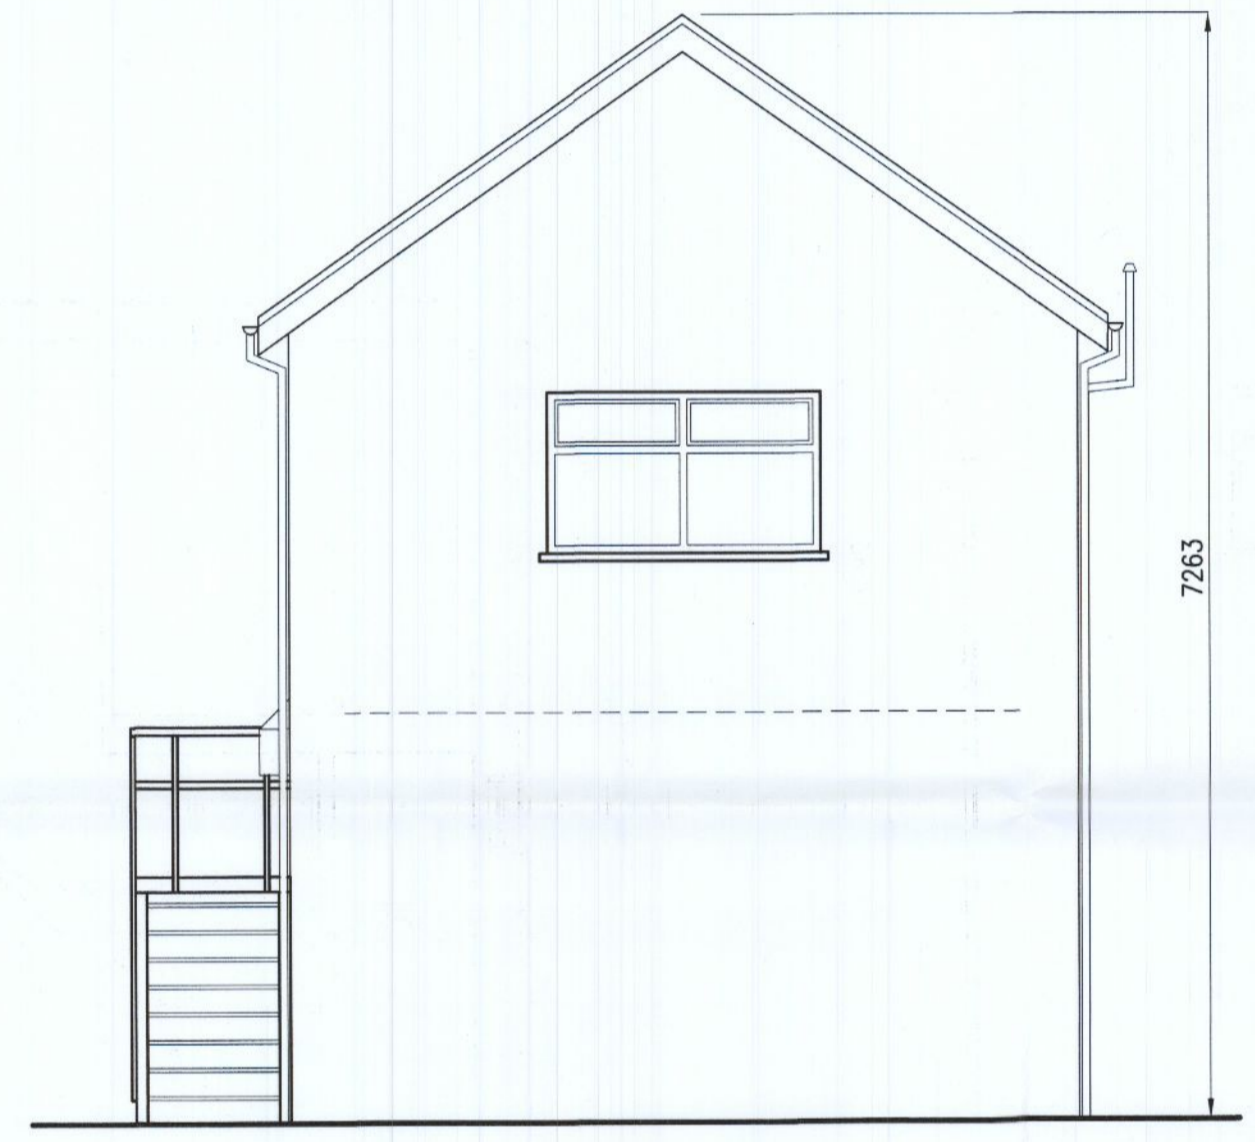


EXISTING SOUTH ELEVATION

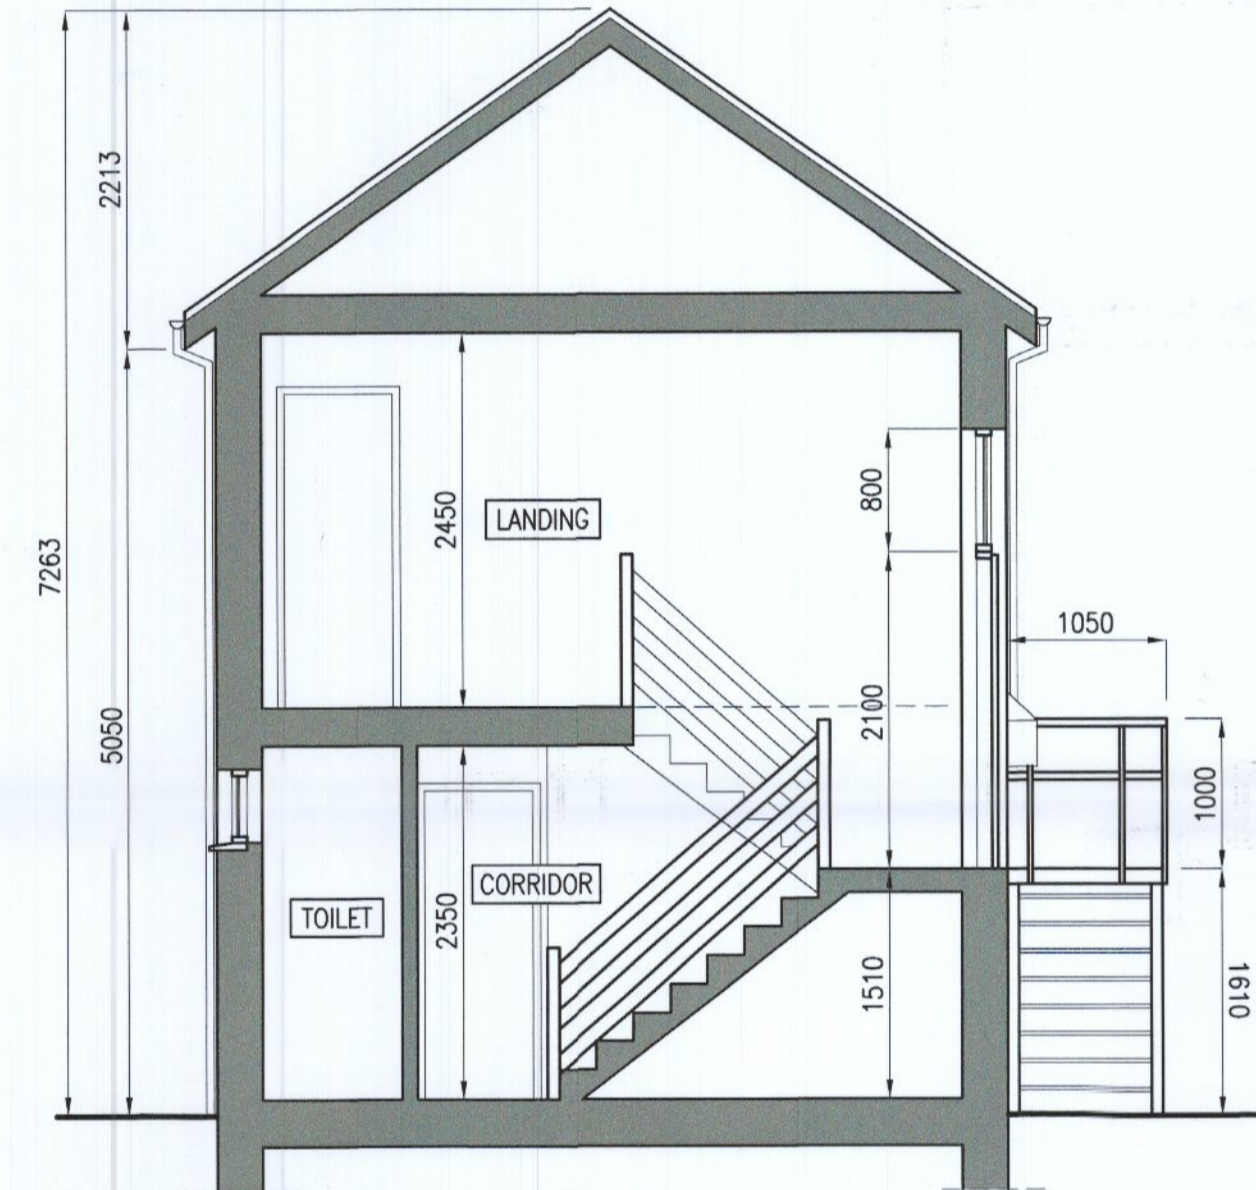



TYPICAL CROSS SECTION

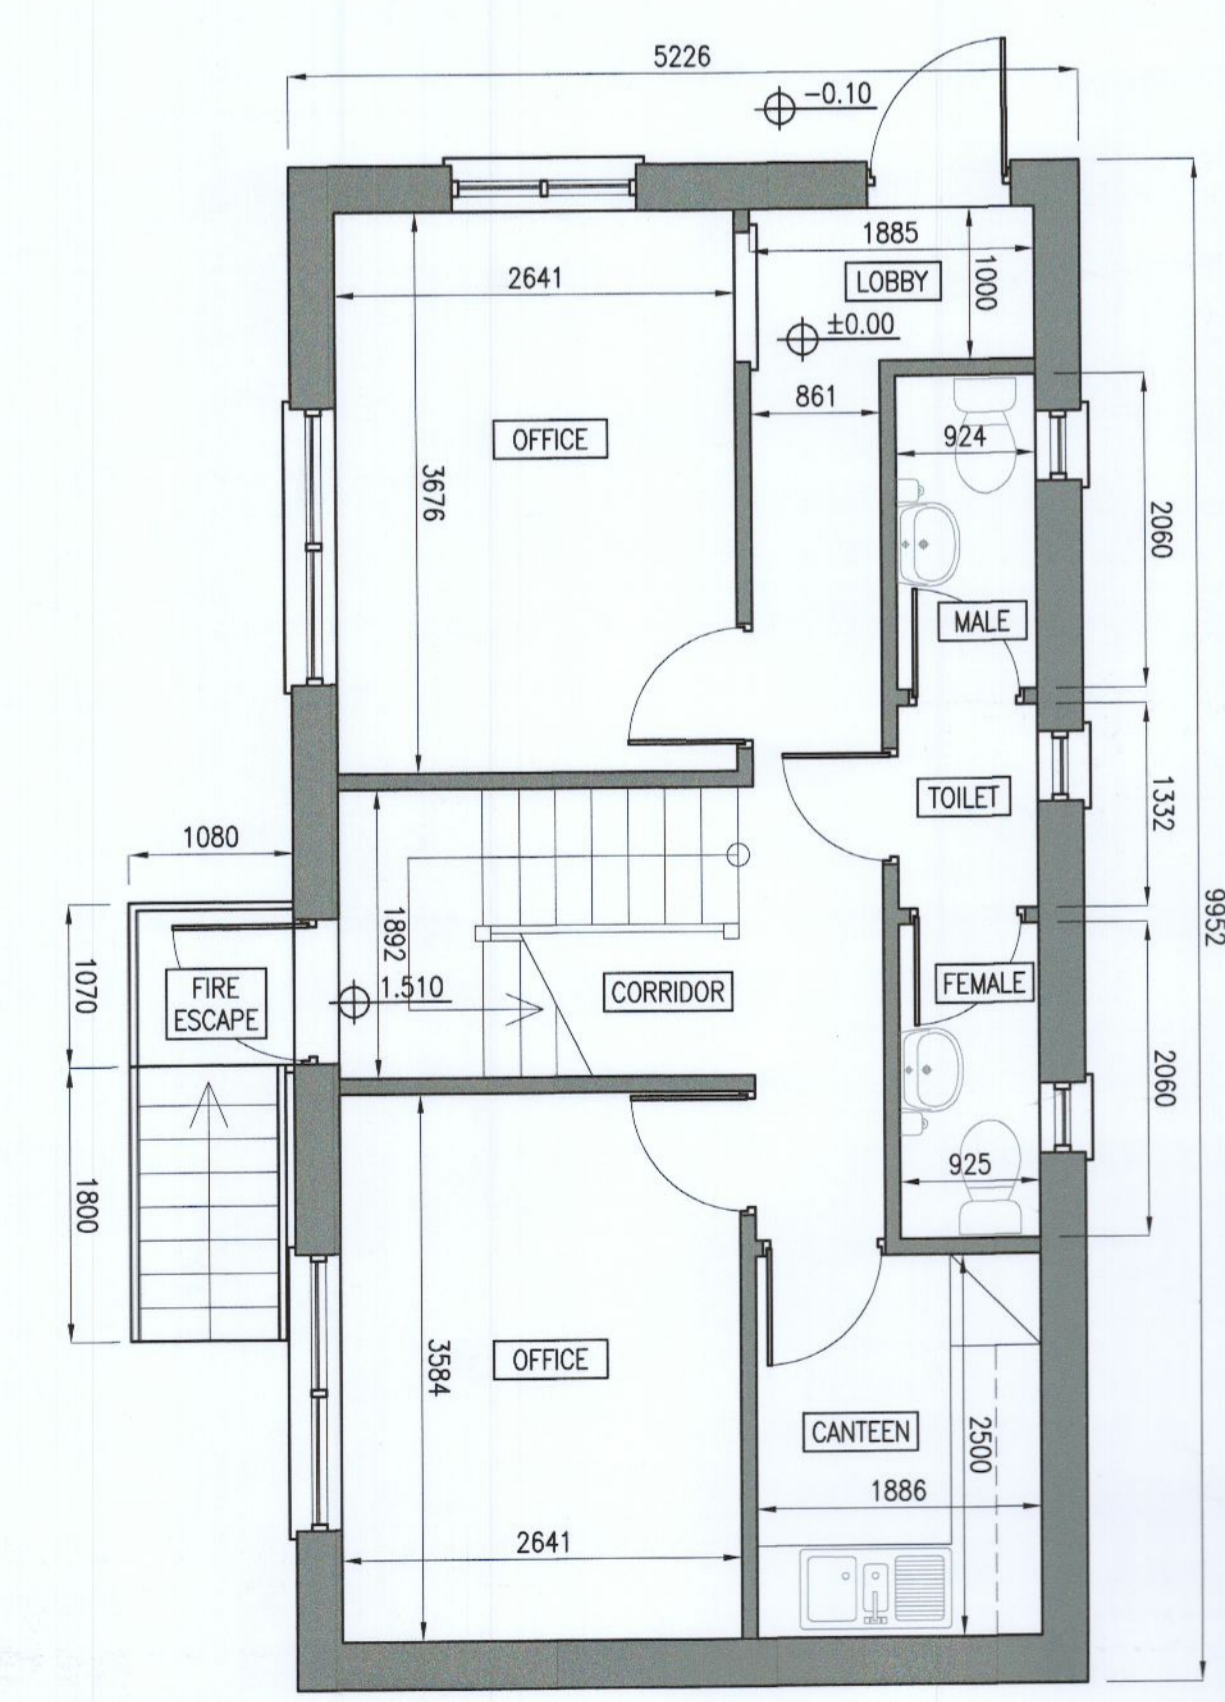

EXISTING OFFICE BUILDING - GROUND FLOOR PLAN
 GROSS INTERNAL FLOOR AREA = 43.3M²
 TO BE RETAINED

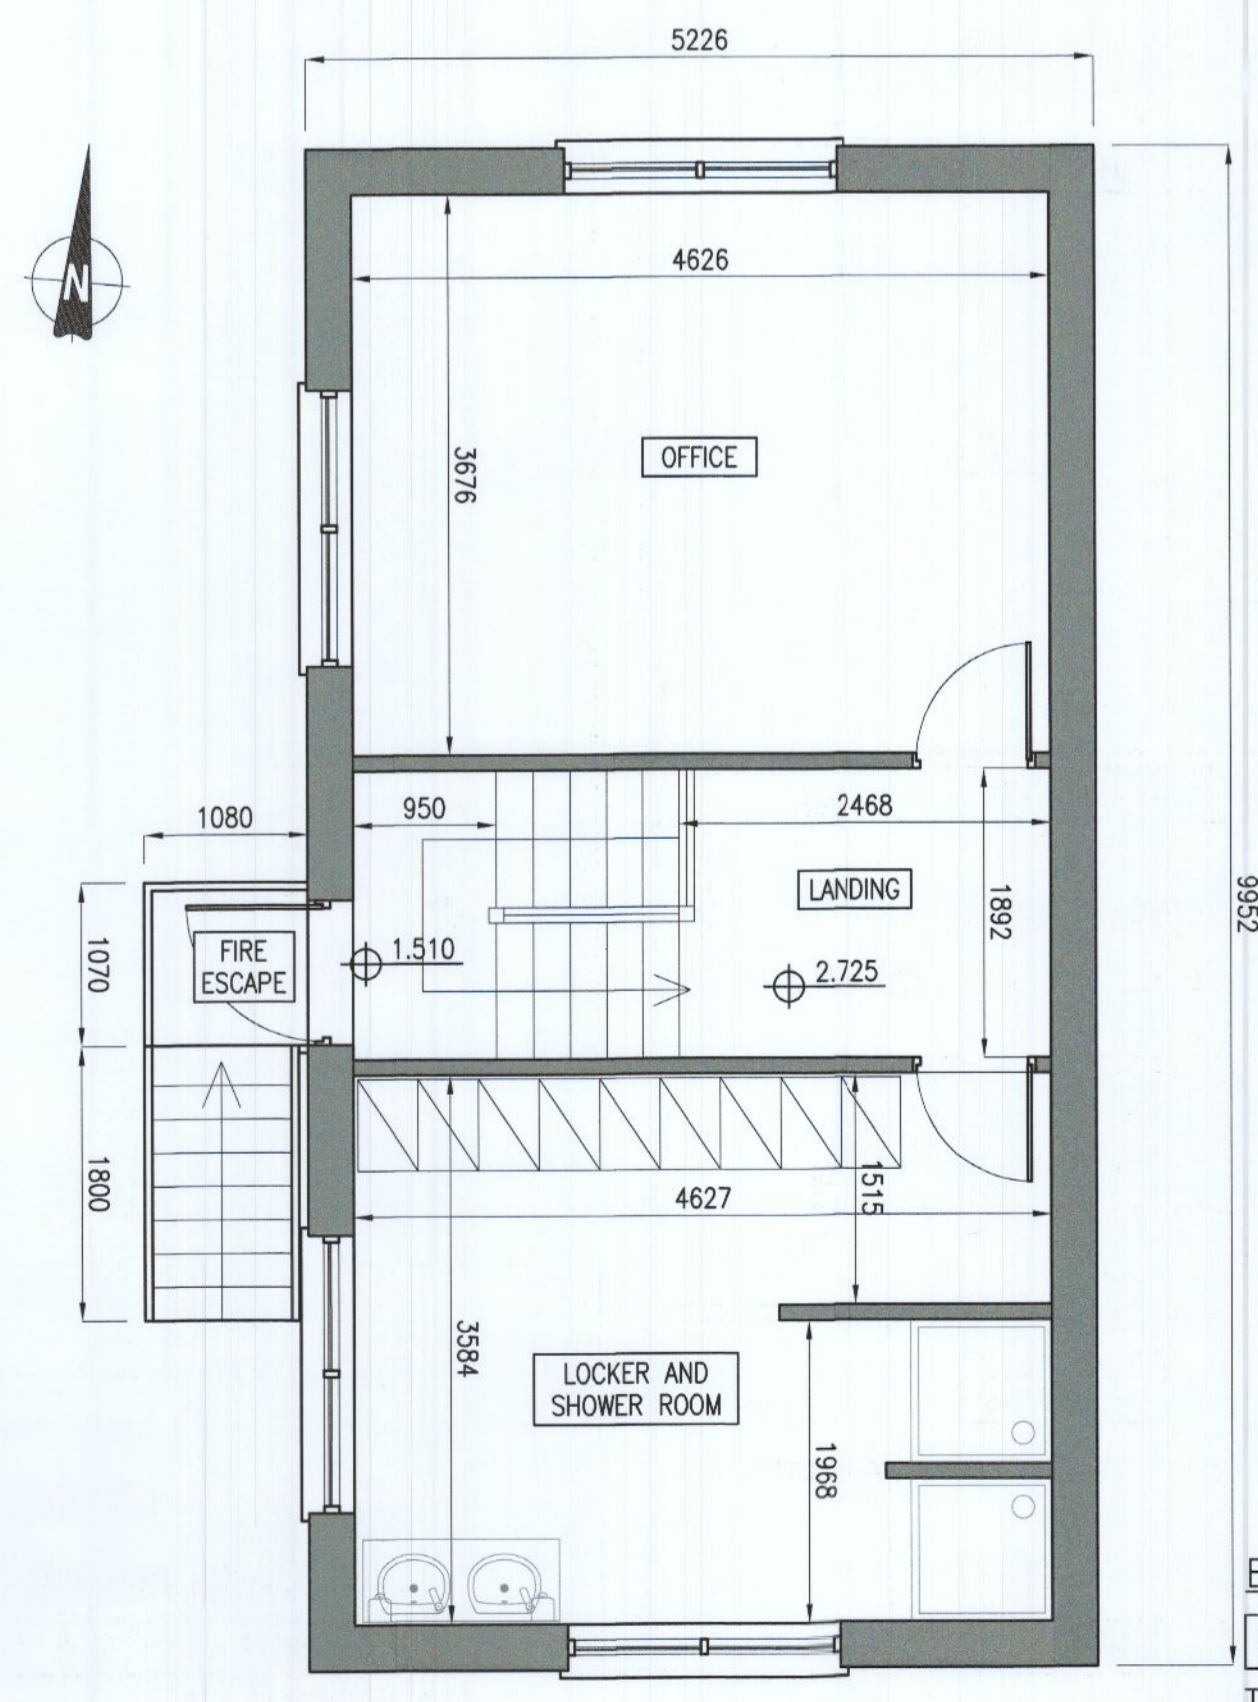

EXISTING OFFICE BUILDING - FIRST FLOOR PLAN
 GROSS INTERNAL FLOOR AREA = 40.2M²
 TO BE RETAINED

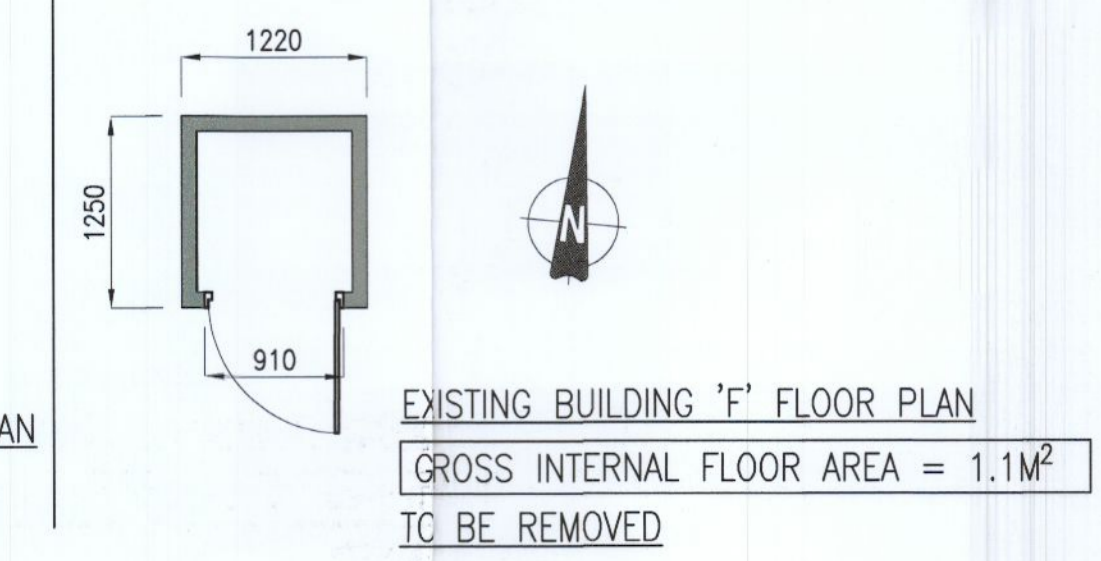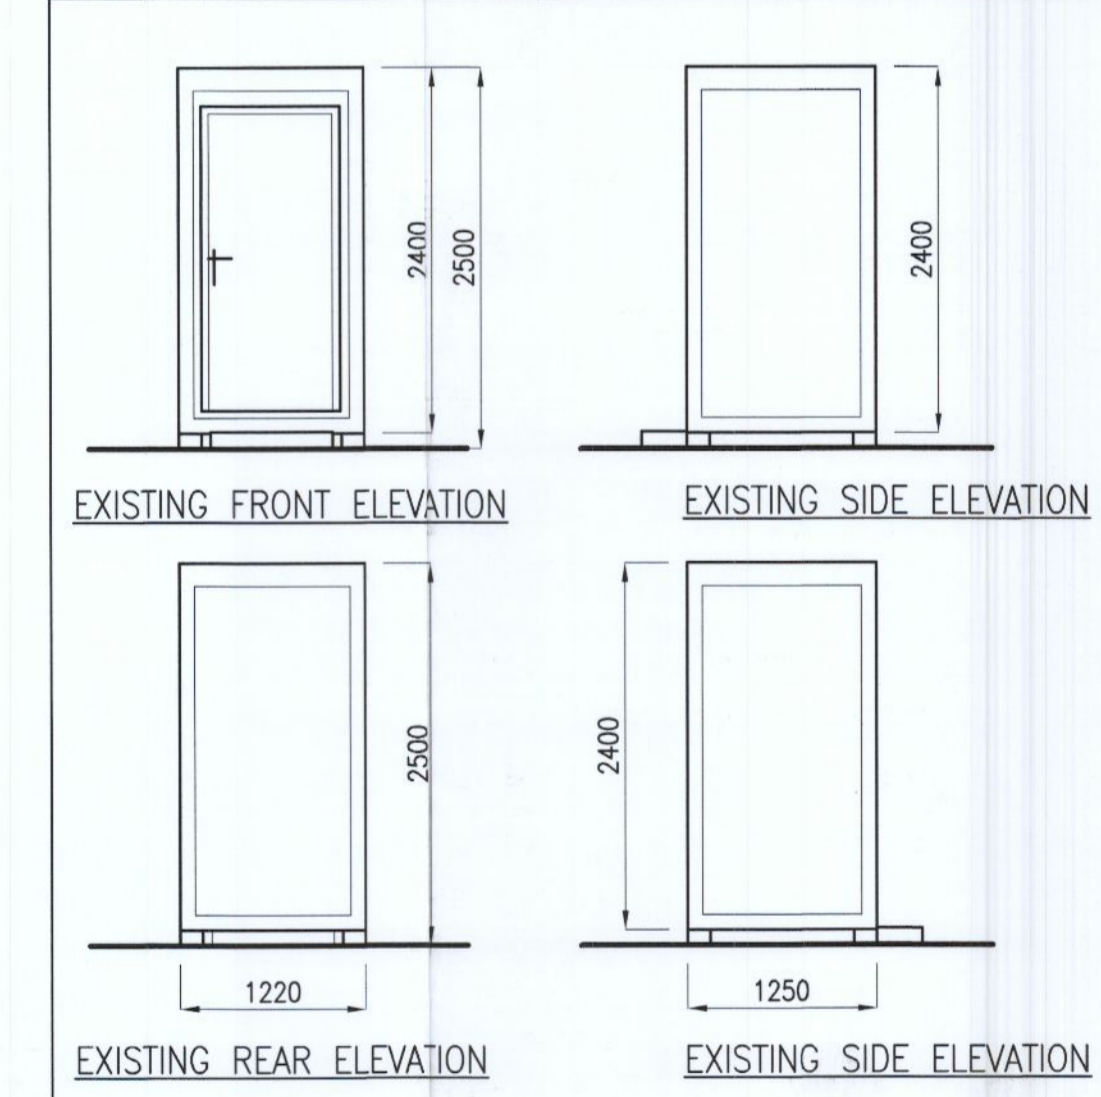

Rev.	Description	By	Date
-	ISSUED FOR PLANNING	BH	12.07.22

McArdle Doyle
 Second Floor Exchange Building
 The Long Walk
 Dundalk, Co. Louth

Chartered Engineers
 Architectural Services
 & Project Managers
 mail@mcardleidoyle.ie
 +353(0) 42 942 9052

PROJECT:
 FUEL DEPOT / SERVICE STATION
 24 GREENHILLS Rd.
 TALLAGHT, Co. DUBLIN

CLIENT:
JONES OIL

DRAWING TITLE:
 EXISTING OFFICE BUILDING

Date	Drawn	Checked	Approved
12/07/22	MG	BH	RMCA
Scale at A1 1:50	Drawing Number P2224.A02	Status PL	Rev. -