


GENERAL NOTES:

A. THIS DRAWING IS TO BE READ IN CONJUNCTION WITH ALL RELEVANT ARCHITECTURAL DRAWINGS, THE SPECIFICATION, AND ALL RELEVANT STANDARD DETAIL DRAWINGS.


B. THIS DRAWING IS TO BE READ IN CONJUNCTION WITH ALL RELEVANT CIVIL, STRUCTURAL, MECHANICAL AND ELECTRICAL DRAWINGS TOGETHER WITH THE SPECIFICATIONS AND SCHEDULES.

C. ALL DIMENSIONS IN MILLIMETRES. DO NOT SCALE FROM THIS DRAWING. USE FIGURED DIMENSIONS ONLY.


D. CONTRACTOR MUST VERIFY ALL DIMENSIONS ON SITE BEFORE SETTING OUT, COMMENCING WORK, OR PRODUCING ANY SHOP DRAWINGS.

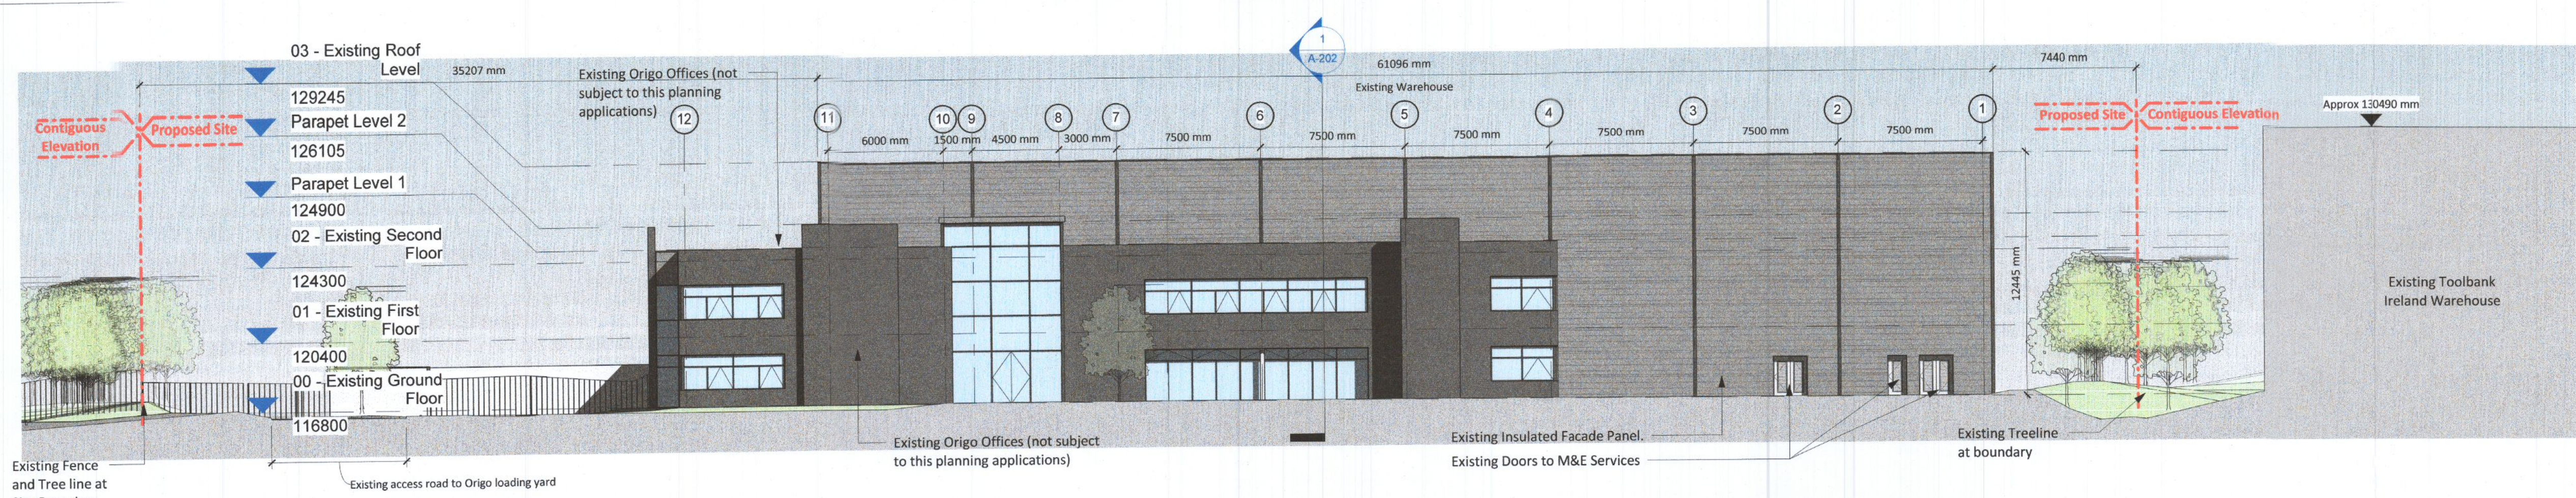


1 Proposed North Elevation
1 : 200

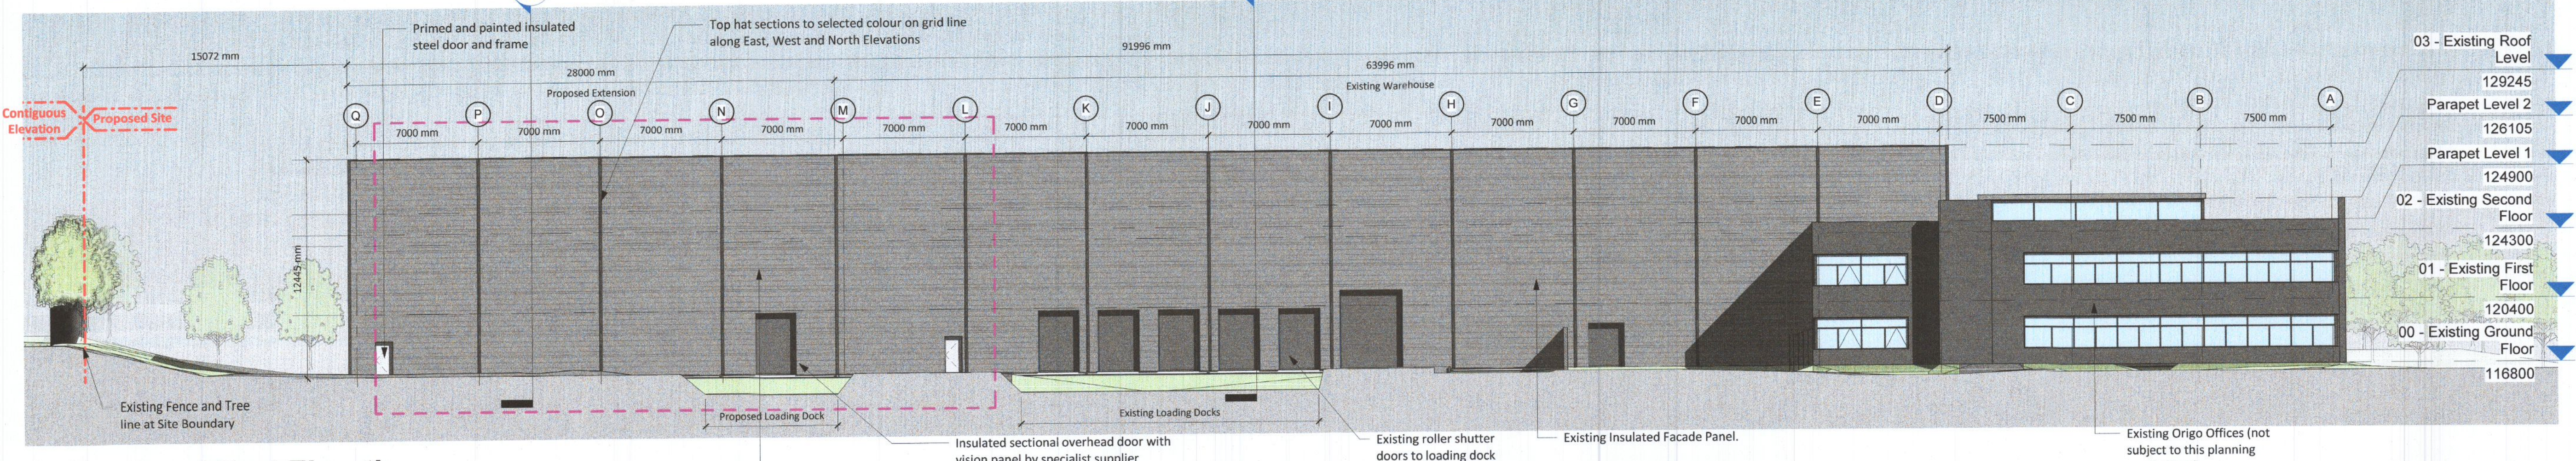

2 Proposed East Elevation
1 : 200

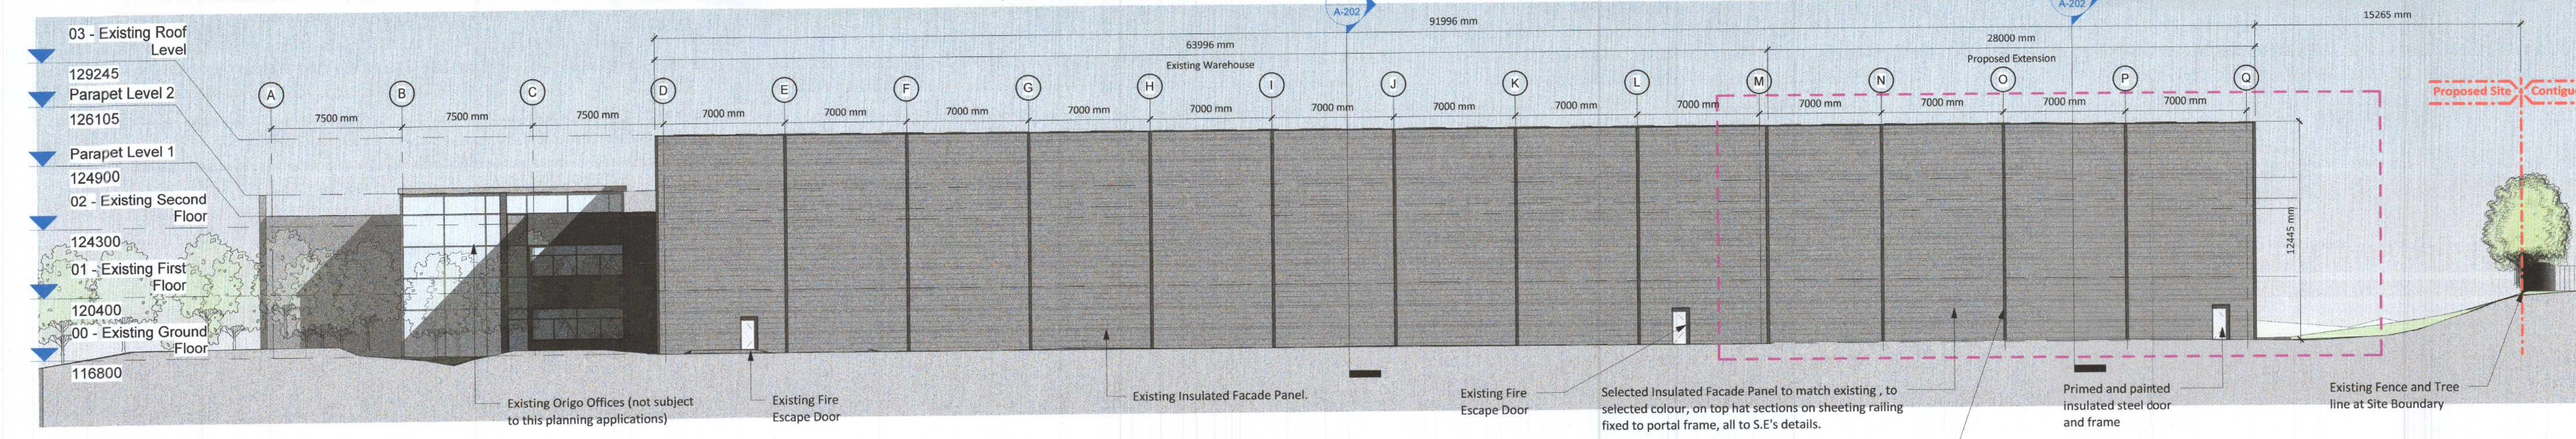

3 Proposed West Elevation
1 : 200

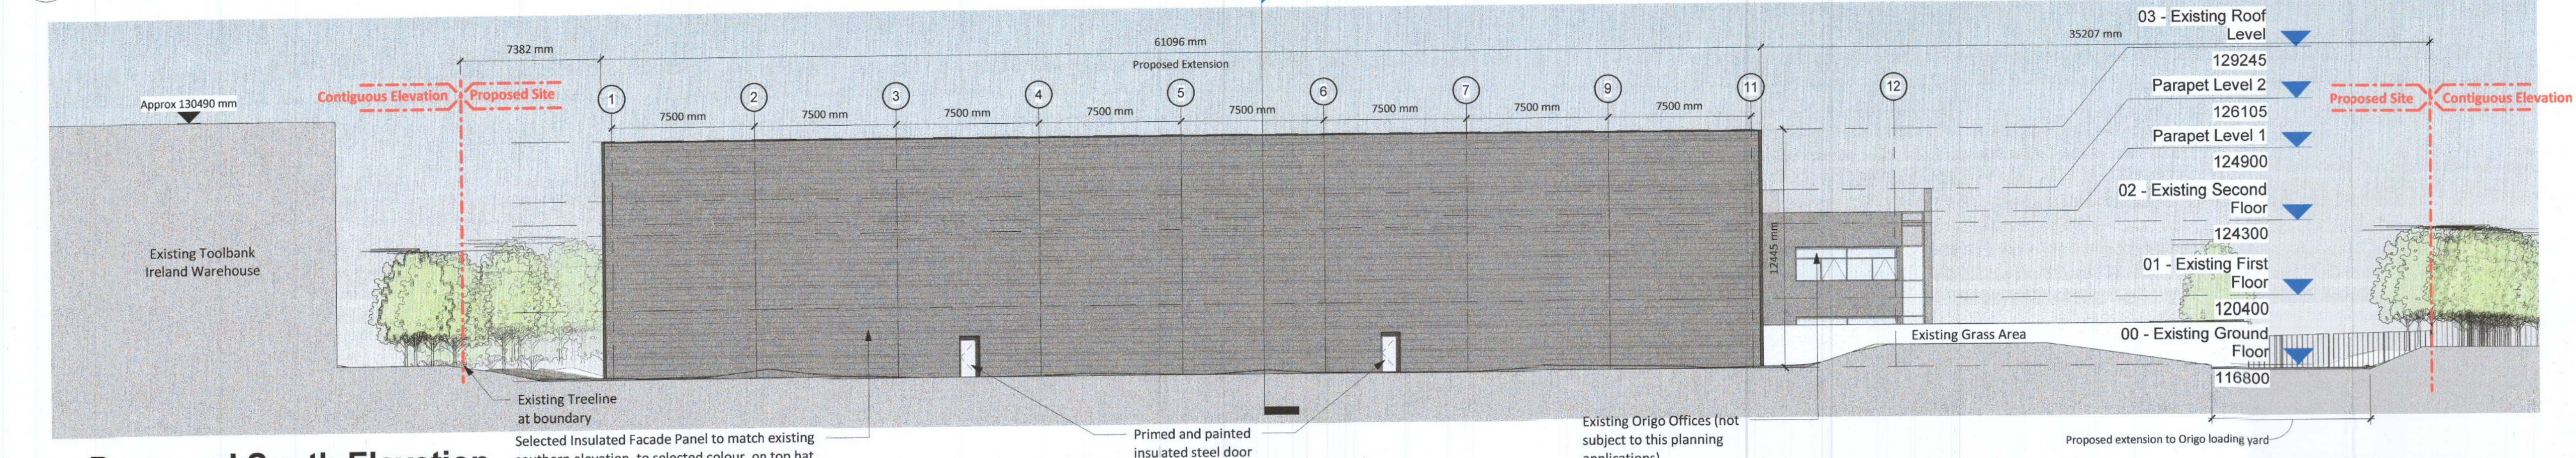

4 Proposed South Elevation
1 : 200

Planning

Rev	Description	By	Ckd	Date

		20 Cruises Street Limerick V94 R6P9 Ireland (061) 312249 limerick@eml.ie www.eml.ie	
Client Origo Distribution Limited		Date 02/08/2022	
Job 3561 - Origo Warehouse Extension		Scale @ A1 1 : 200	
Sheet Title Proposed Elevations		Drawn by Author	
Job No. 3561		Checked by Checker	
Stage S2	Drawing No. 3561-EML-XX-XX-DR-A-302	Suitability Rev	Project - Originator - Zone - Level - Doc Type - Role - Number