




PART EXISTING SITE PLAN AT FRONT OF PROPERTY 1:200

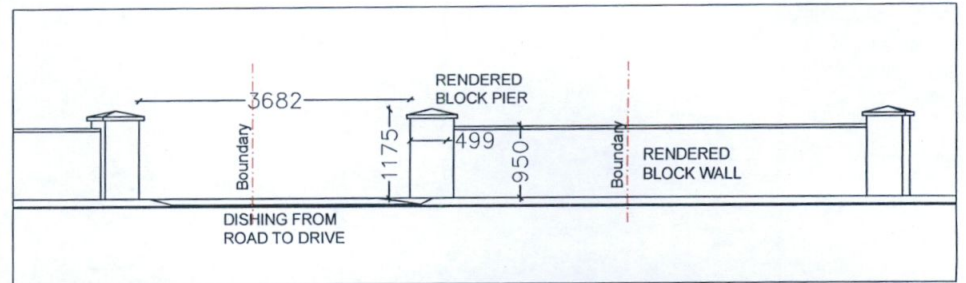


EXISTING PART ELEVATION AT FRONT OF PROPERTY 1:100

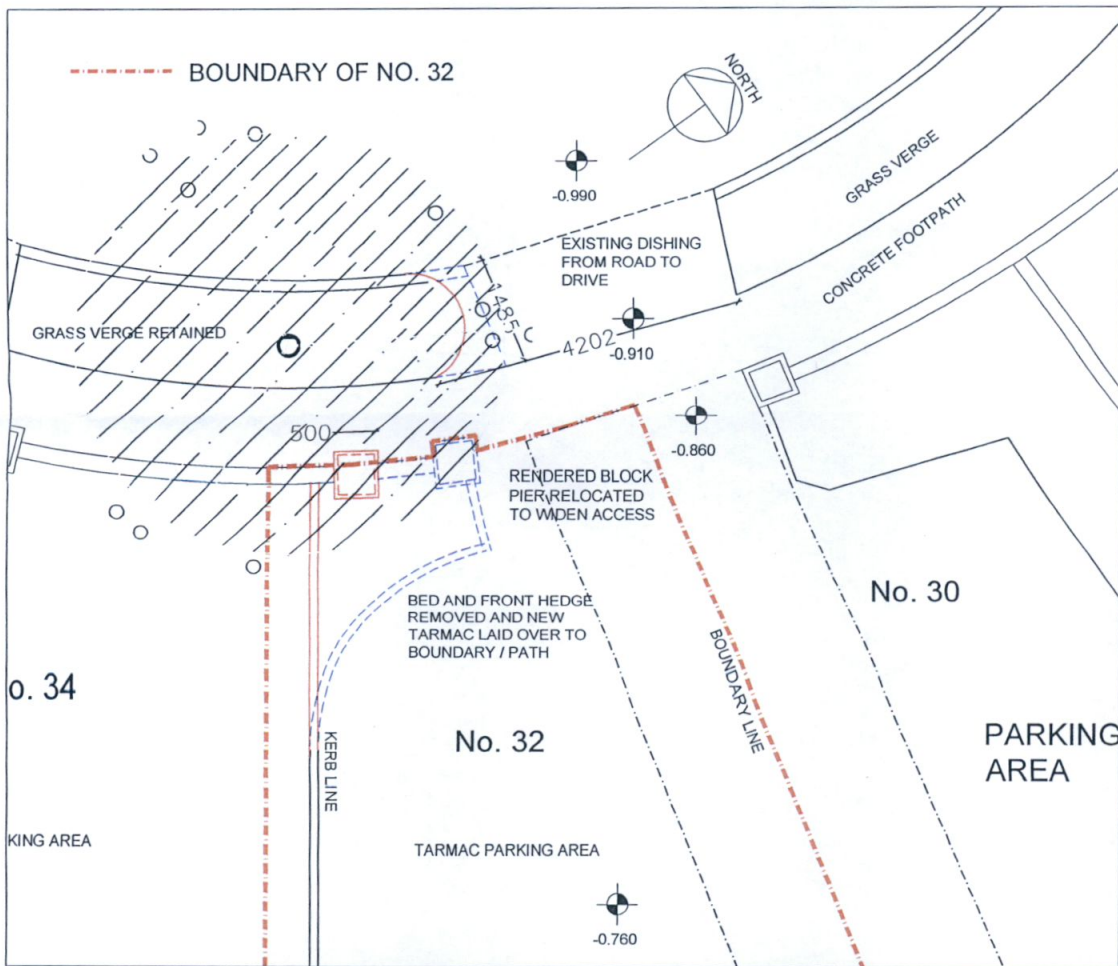

PROPOSED PART SITE PLAN AT FRONT OF PROPERTY 1:100

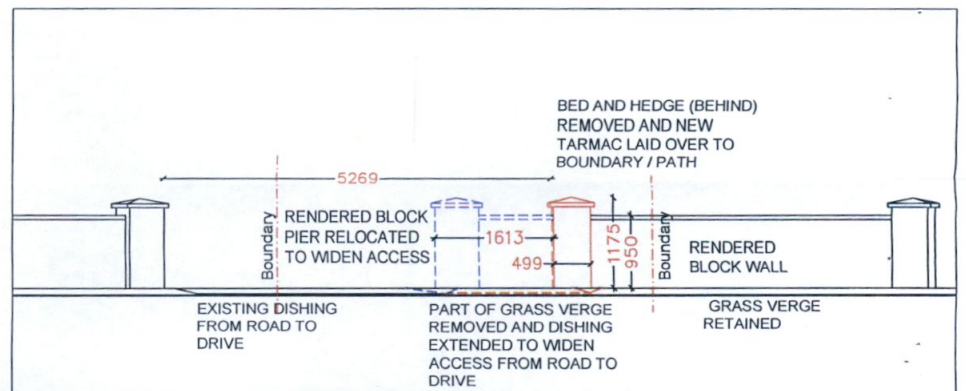

PROPOSED PART ELEVATION AT FRONT 1:100

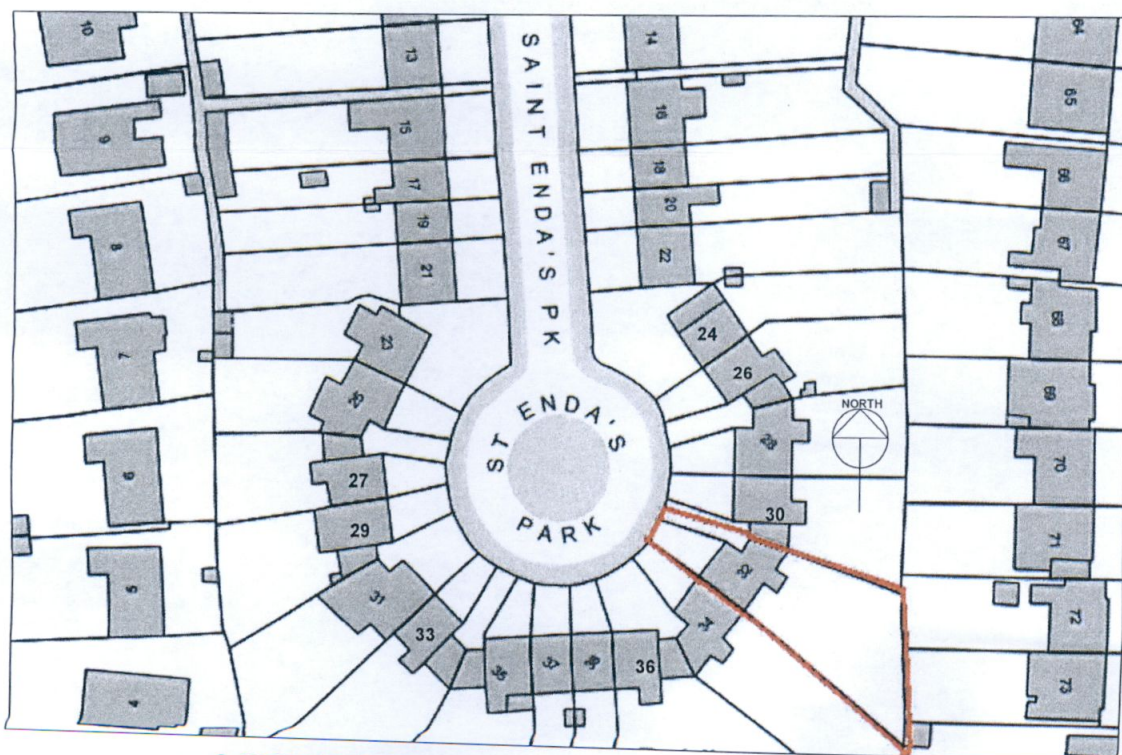

LOCATION MAP 1:1000

--- CONSTRUCTION TO BE REMOVED
 --- PROPOSED NEW CONSTRUCTION


Revision	A: front of drive changed		
Project:	Widening of access to 32 Saint Enda's Park, Dublin 14		
Client:	C. Cosgrove & B. Reason		
Drawing Title:	Existing and proposed plans & elevations		
Scale: As shown	Job No:	Dwg. No:	Rev.
Drawn by: CC	1582A	01	A
Date Created: 09/06/22			
Drawing Status:	Planning		

Colm Cosgrove Architects


32

any drawing is copyright. For planning purposes only and not for
any other purpose; dimensions are to be checked on site


14
Dublin
St. Enda's Park, Dublin

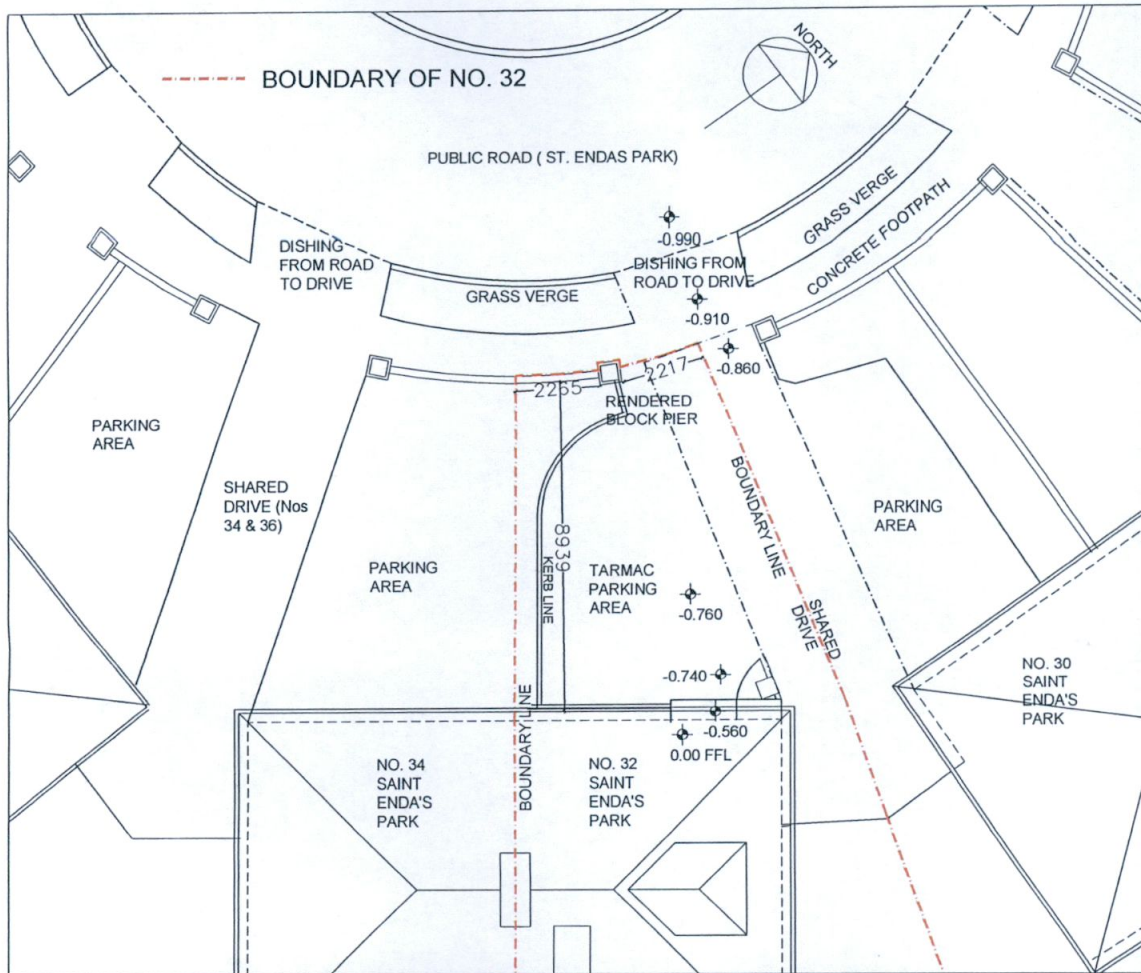


PART EXISTING SITE PLAN AT FRONT OF PROPERTY 1:200

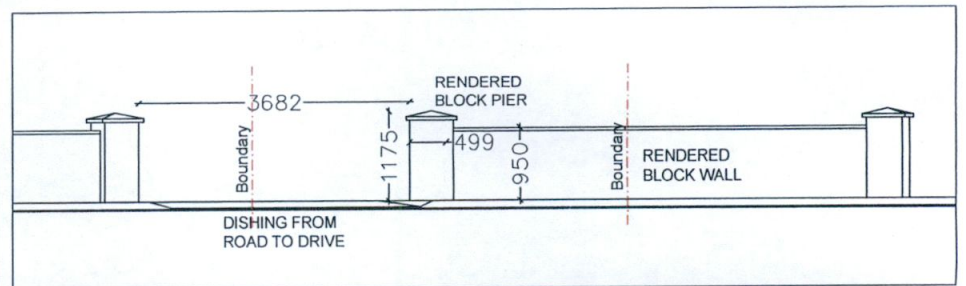


EXISTING PART ELEVATION AT FRONT OF PROPERTY 1:100

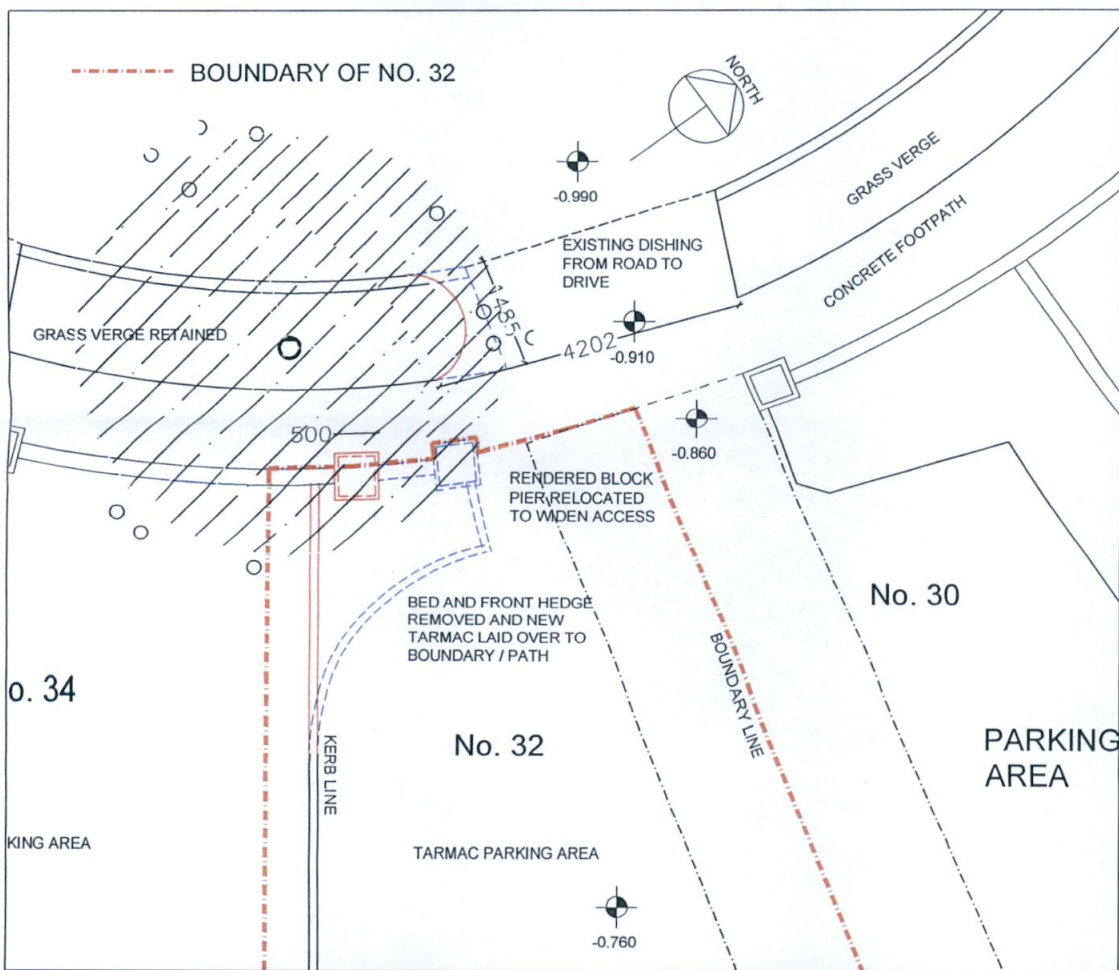

PROPOSED PART SITE PLAN AT FRONT OF PROPERTY 1:100

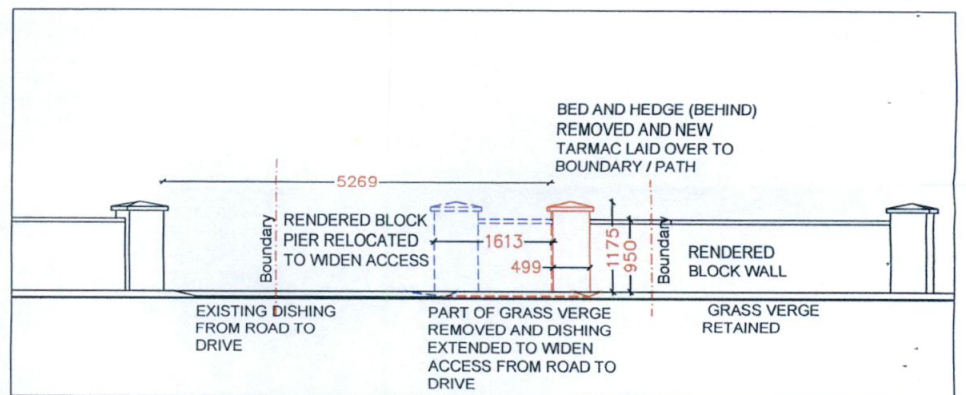

PROPOSED PART ELEVATION AT FRONT 1:100

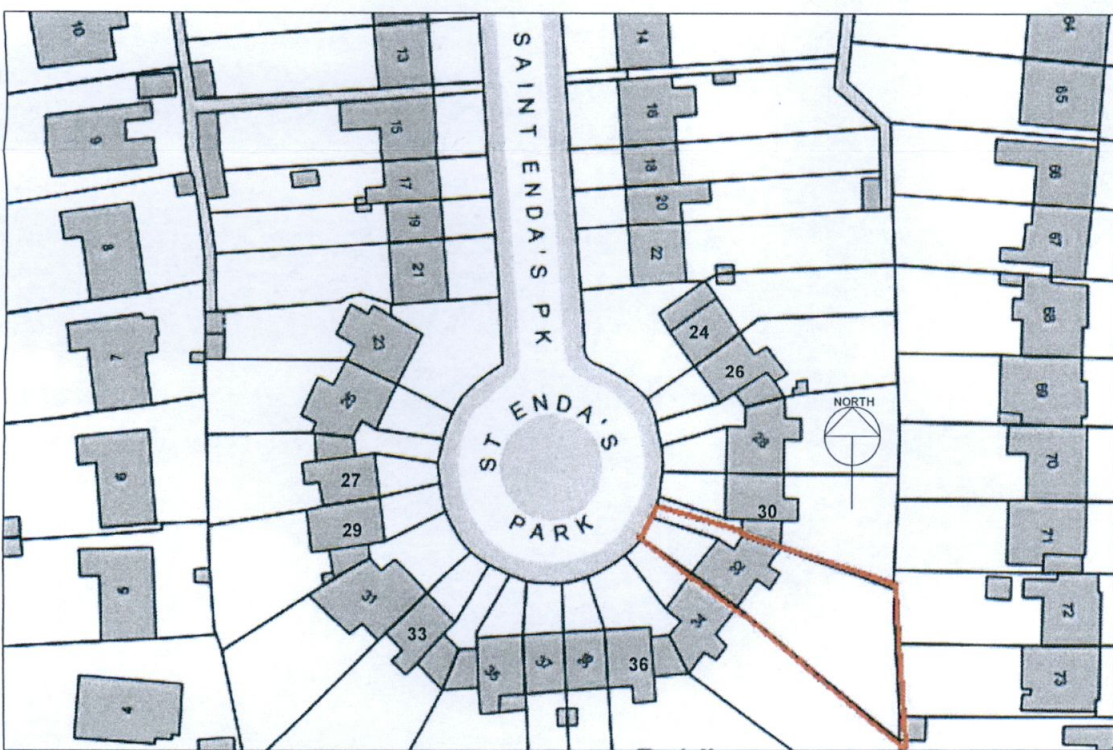

LOCATION MAP 1:1000

--- CONSTRUCTION TO BE REMOVED
 --- PROPOSED NEW CONSTRUCTION

Revision	A: front of drive changed		
Project:	Widening of access to 32 Saint Enda's Park, Dublin 14		
Client:	C. Cosgrove & B. Reason		
Drawing Title:	Existing and proposed plans & elevations		
Scale: As shown	Job. No:	Dwg. No:	Rev.
Drawn by: CC	1582A	01	A
Date Created: 09/06/22			
Drawing Status:	Planning		
Colm Cosgrove Architect			
32 Saint Enda's Park, Dublin 14			
This Drawing is copyright: For planning purposes only and not for any other purpose: dimensions are to be checked on site			