




1 Ground Floor Plan_1:100

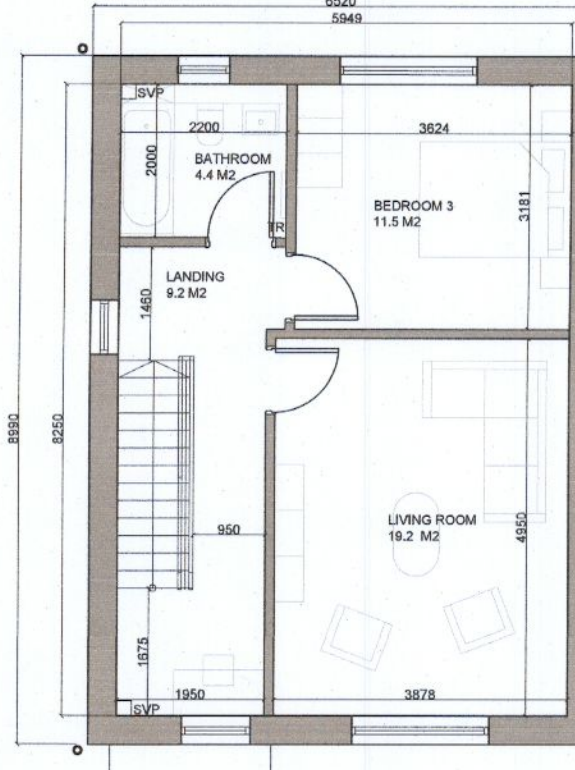

2 First Floor Plan_1:100

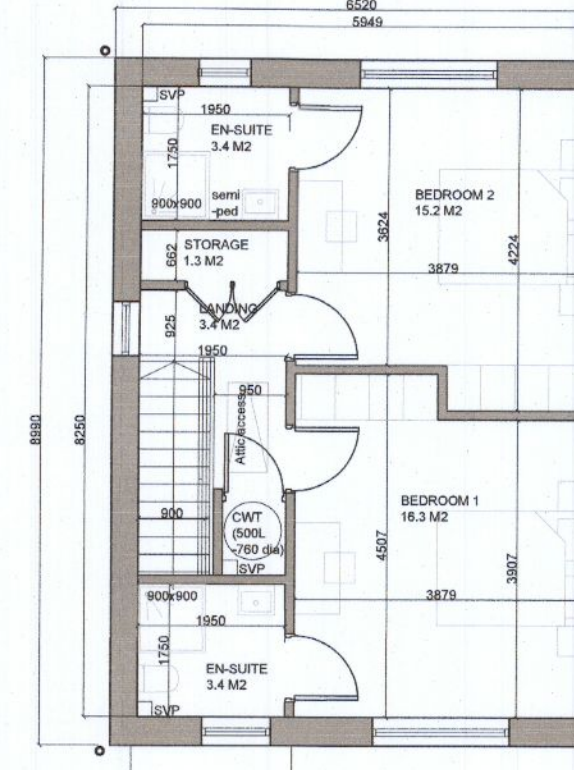


3 Second Floor Plan_1:100

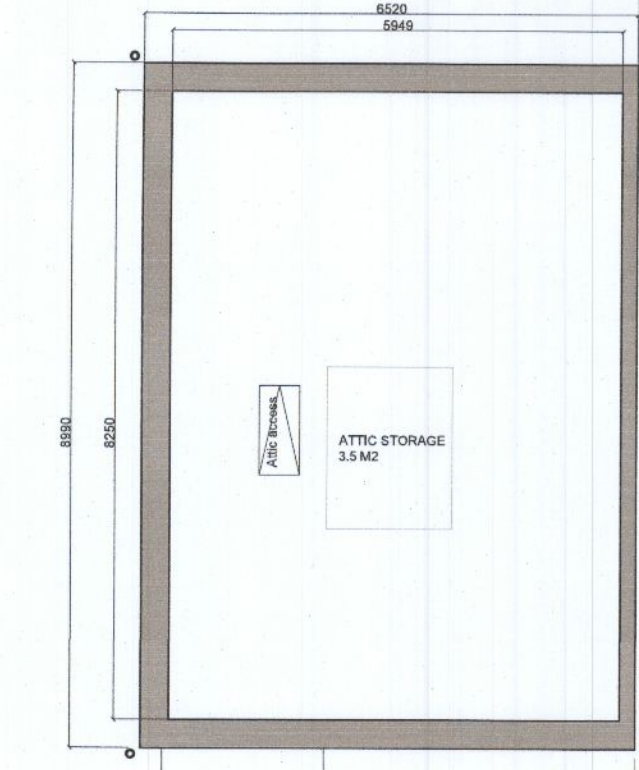


4 Attic Plan_1:100




5 Roof Plan_1:100

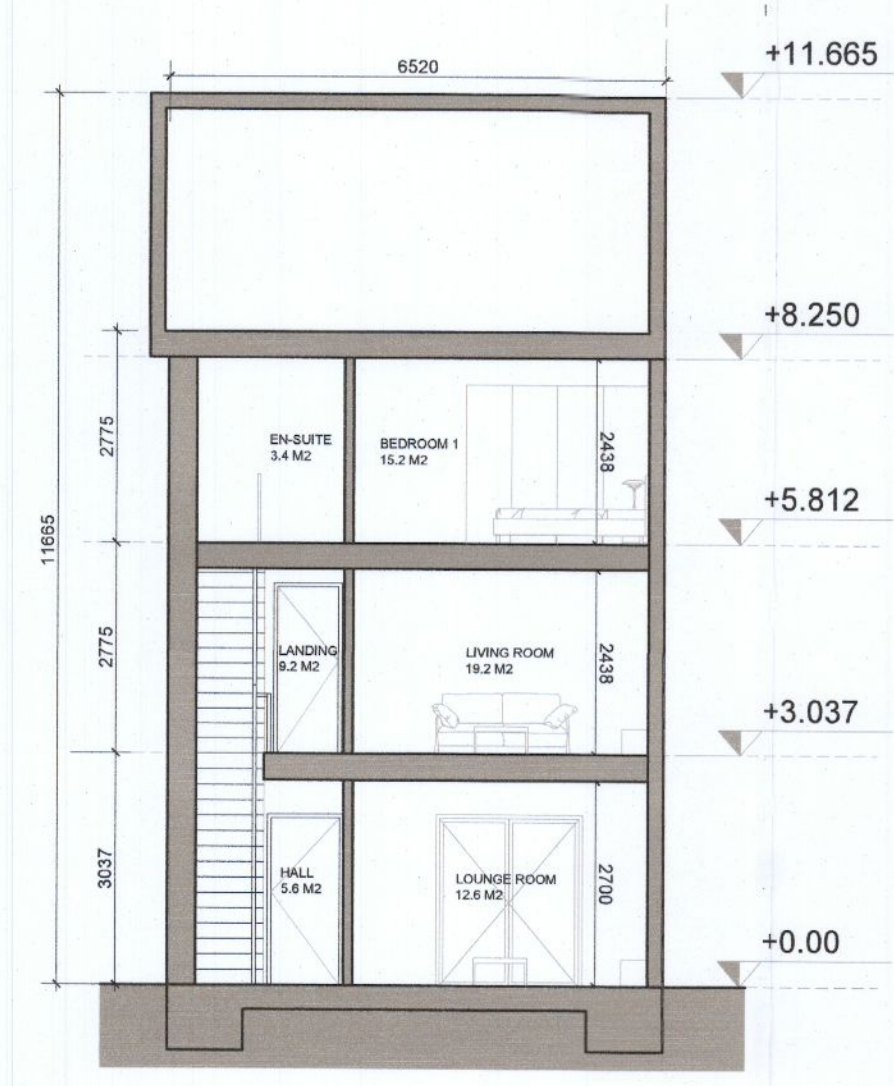


6 Section X-X_1:100

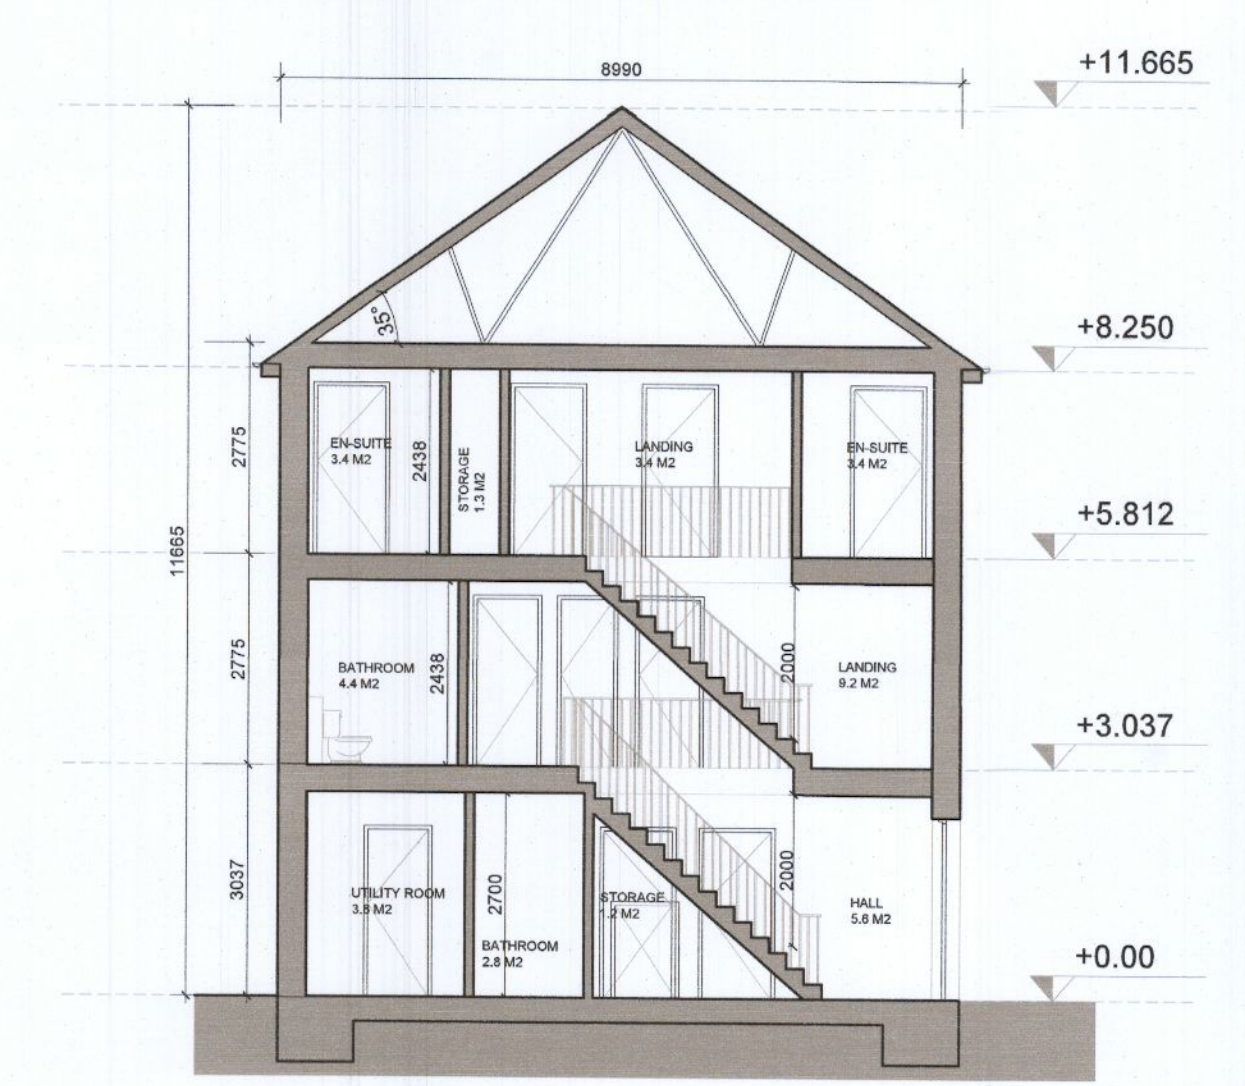


7 Section Y-Y_1:100

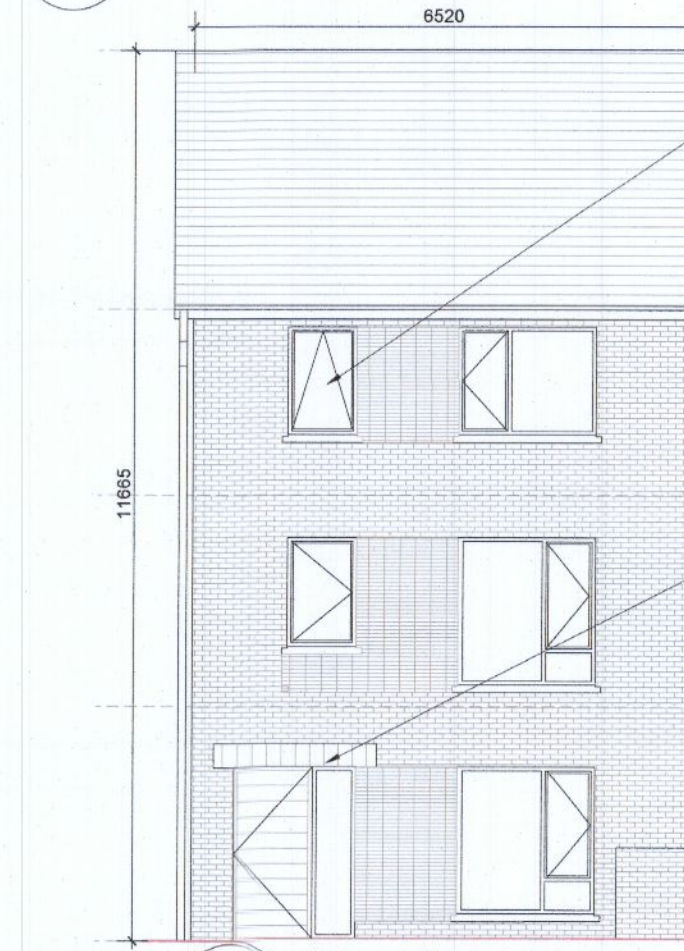


8 Front Elevation_1:100

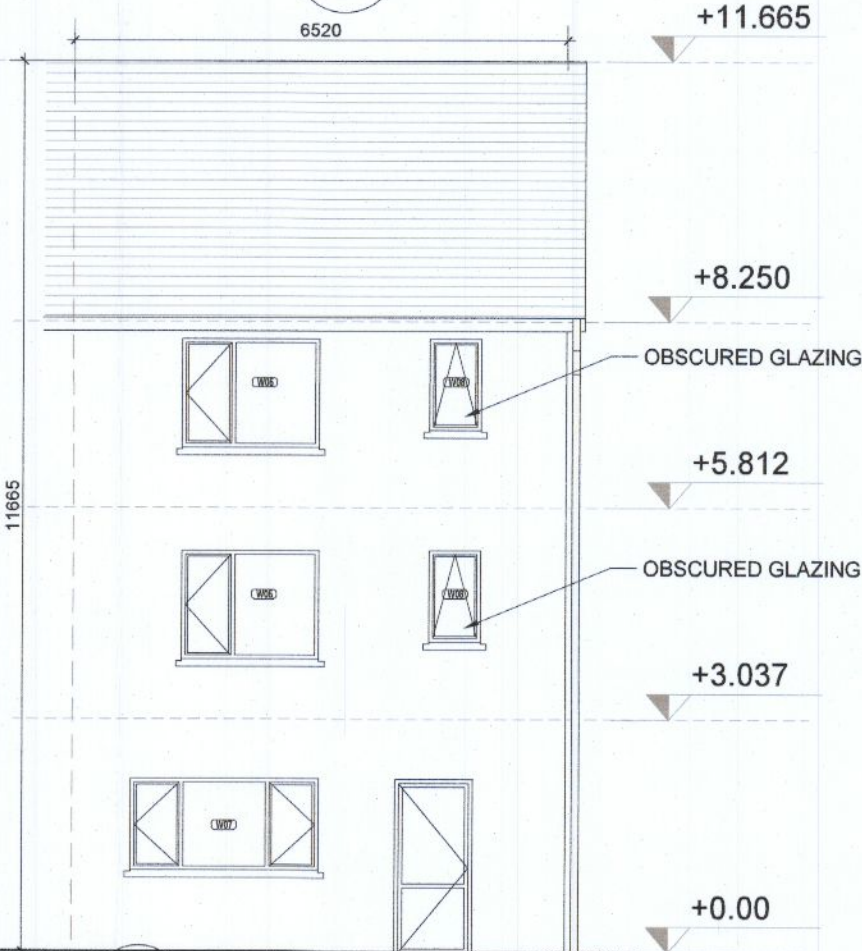


9 Rear Elevation_1:100

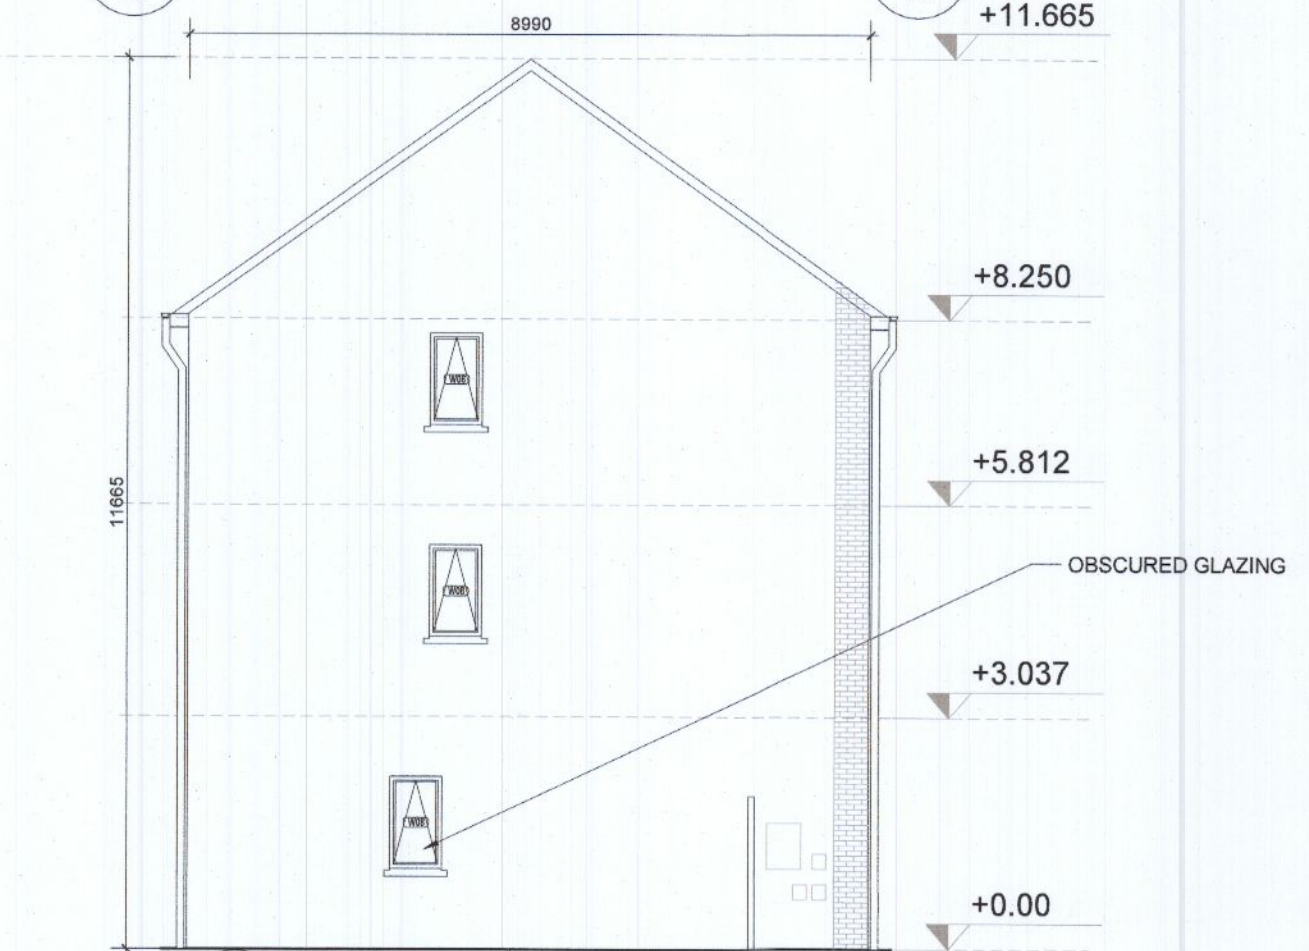


10 Gable Elevation_1:100

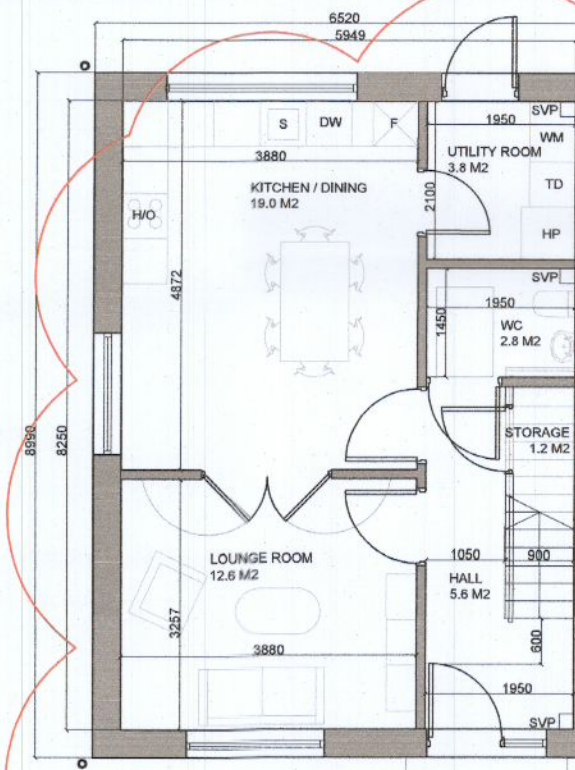


1 Ground Floor Plan_1:100

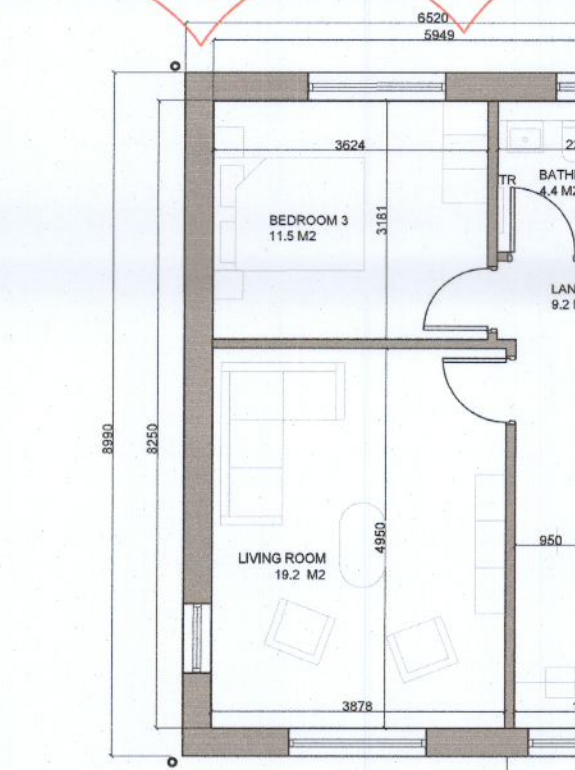


2 First Floor Plan_1:100

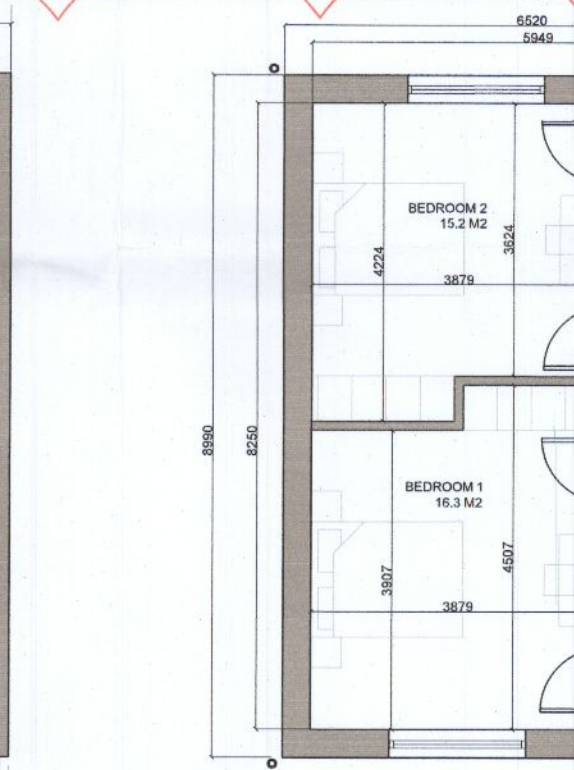


3 Second Floor Plan_1:100

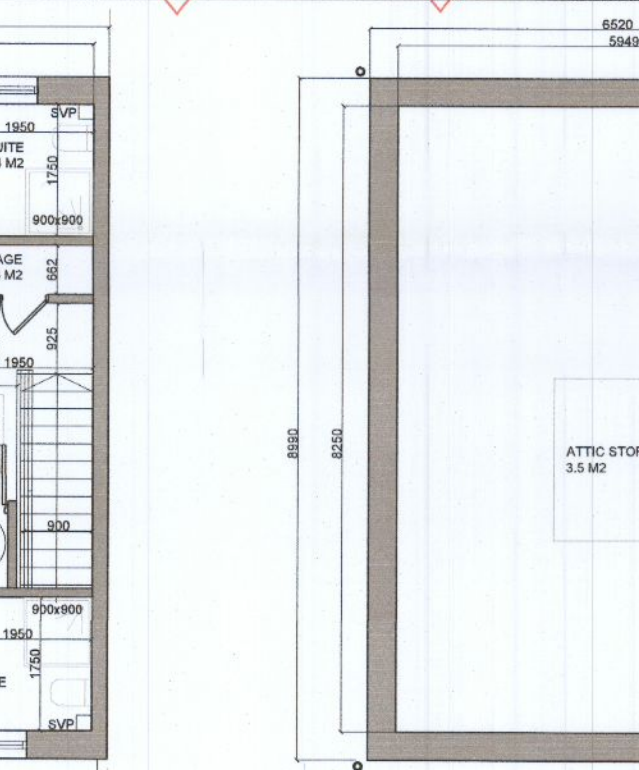


4 Attic Plan_1:100

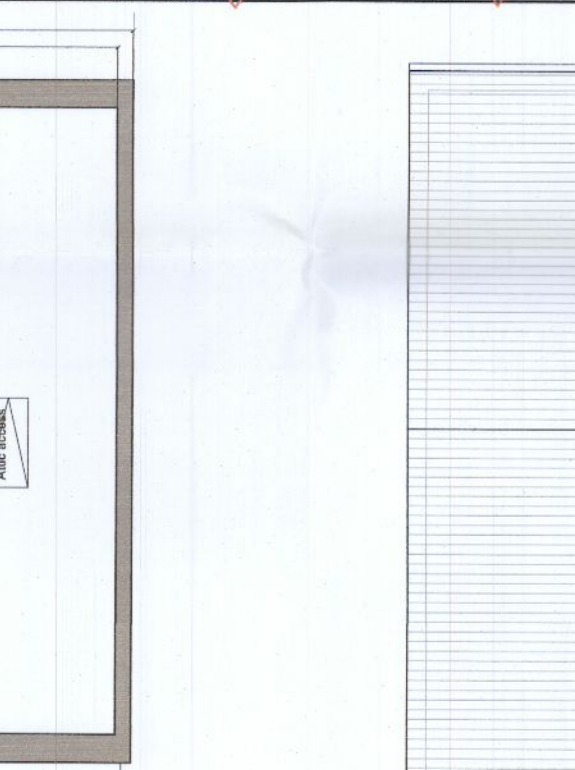


5 Roof Plan_1:100

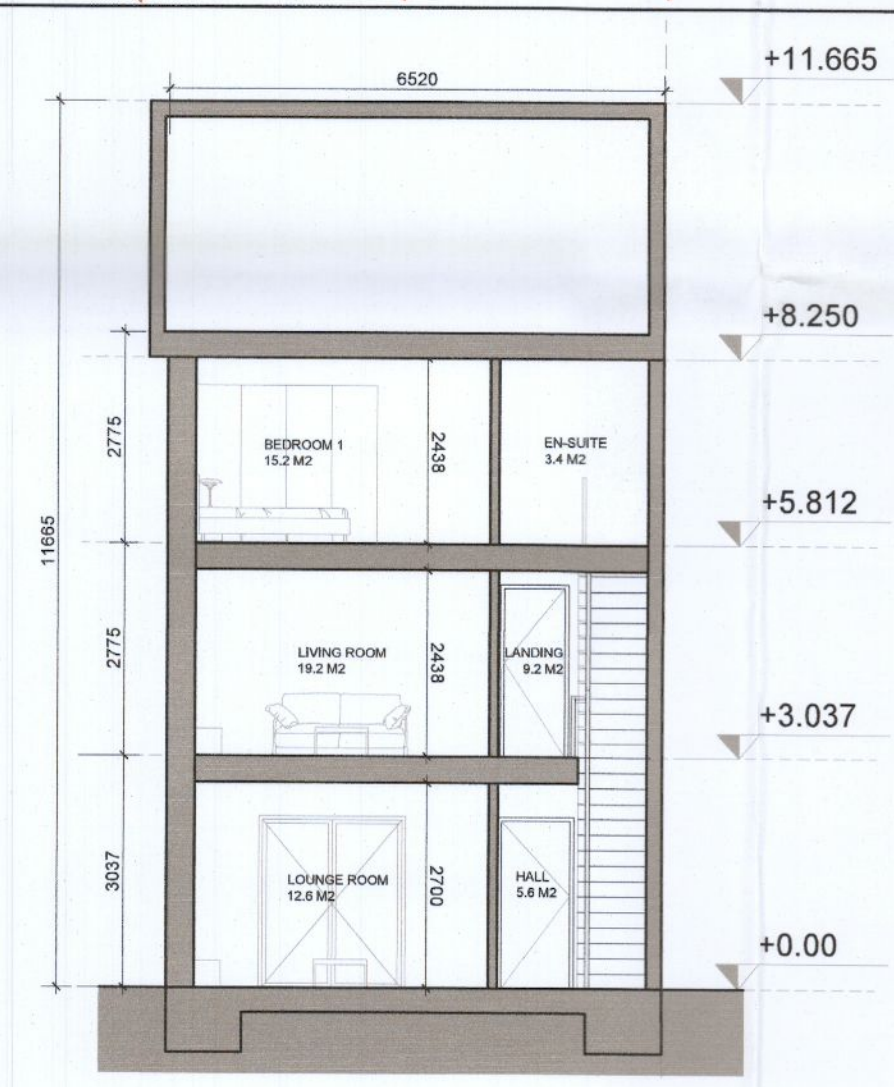


6 Section X-X_1:100

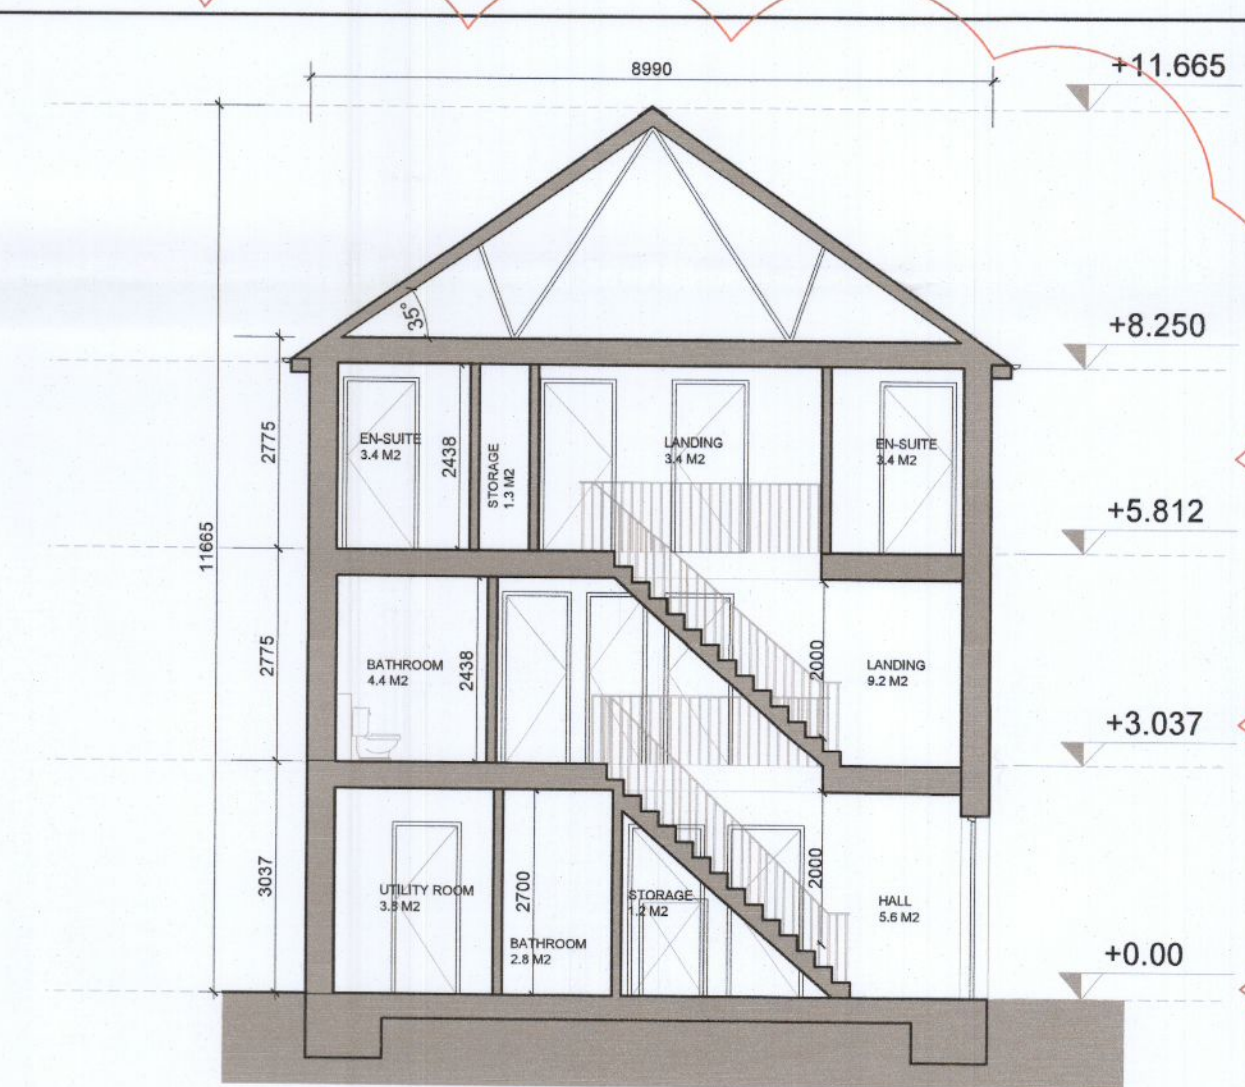


7 Section Y-Y_1:100

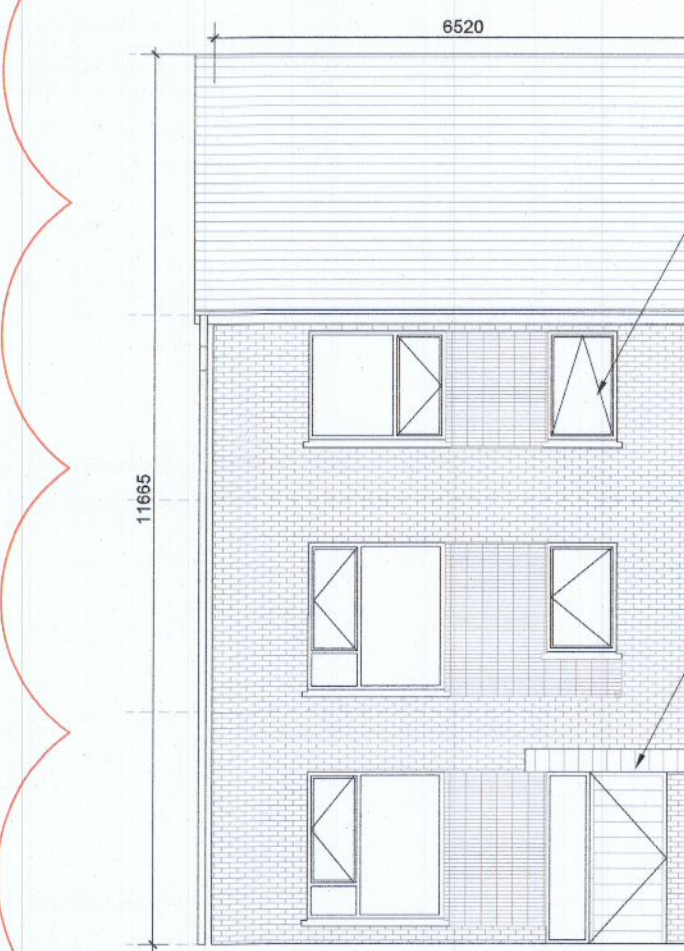

8 Front Elevation_1:100

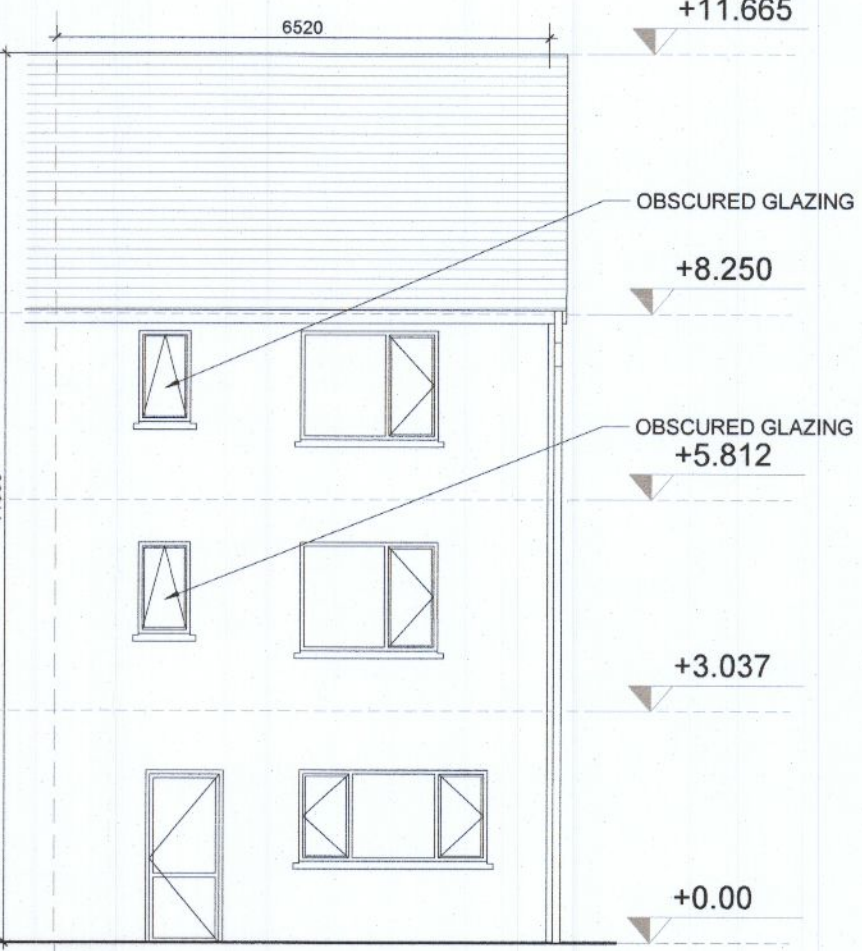

9 Rear Elevation_1:100

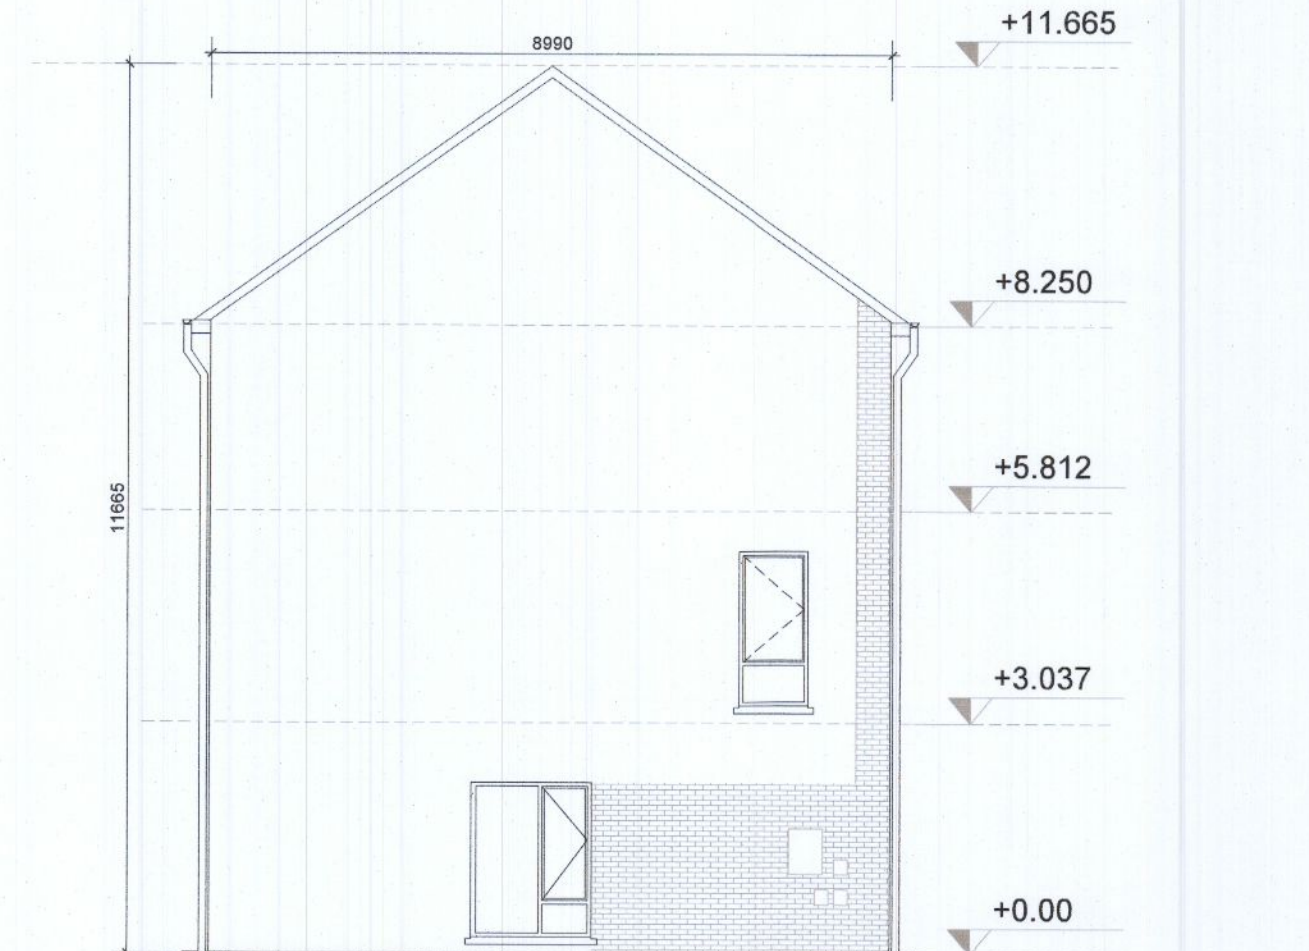


10 Gable Elevation_1:100

NOTE: REVISIONS CLOUDED IN RESPONSE TO RFI 3B FOR PASSIVE SURVEILLANCE.

NOTES / LEGEND
TYPE C1_3B_END OF TERRACE
TOTAL GIFA 147 m²

MATERIALS LEGEND:
Walls: Selected brick / Self-coloured render, colour TBC
Roof: Selected concrete flat roof tile
Rain Water Goods: Dark-coloured fascia, soffit, gutter and downpipes
Doors: Selected double-glazed system
Metal canopy as indicated on the drawings
Windows: Selected double-glazed system
Reconstituted sills to front and visible gable facades
Concrete sills to rear
Obscure glazing to all bathroom / en-suite windows

GENERAL NOTE:
-Refer to site plans for the location and levels of these house types.
-House type numbering (i.e. XX.1, XX.2) refers to variations in material finishes to elevations and roof profiles, where applicable.
Plans are the same where materials and roof profiles differ.

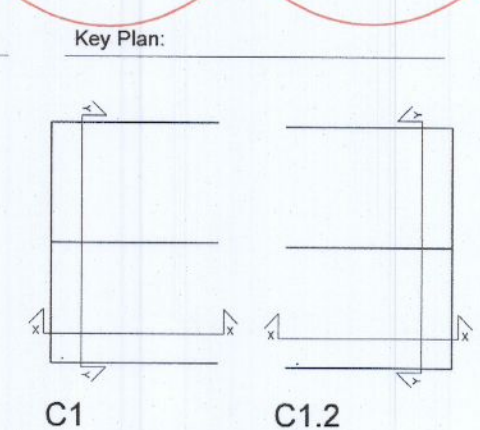

Rev.	Date	Description	By
00	08/04/2022	ISSUED FOR PLANNING	MOLA
01	26/08/2022	RFI RESPONSE	MOLA

MOLA
2 Donnybrook Road,
Donnybrook,
Dublin 4, Ireland
Telephone +353 1 218 3900
www.molaarchitecture.com

Stage: **PLANNING**
Client: QUINTAIN DEVELOPMENTS IRELAND LTD
Project: TANDY'S LANE DEVELOPMENT PHASE 2
ADAMSTOWN, LUCAN, DUBLIN
Drawing: House Type C1_3-Bed
Date: APR 22 Scale: 1:100@A1 Int. Job No: 21024
Drawing No.: TL-2-02-PX-ZZ-DR-MOLA-AR-0415 Status: Revision: 02 01

ALL LEVELS REFER TO ORDNANCE SURVEY DATUM, MALIN HEAD

© COPYRIGHT This drawing or design may not be reproduced without permission