




1 Level 00
Scale: 1:100

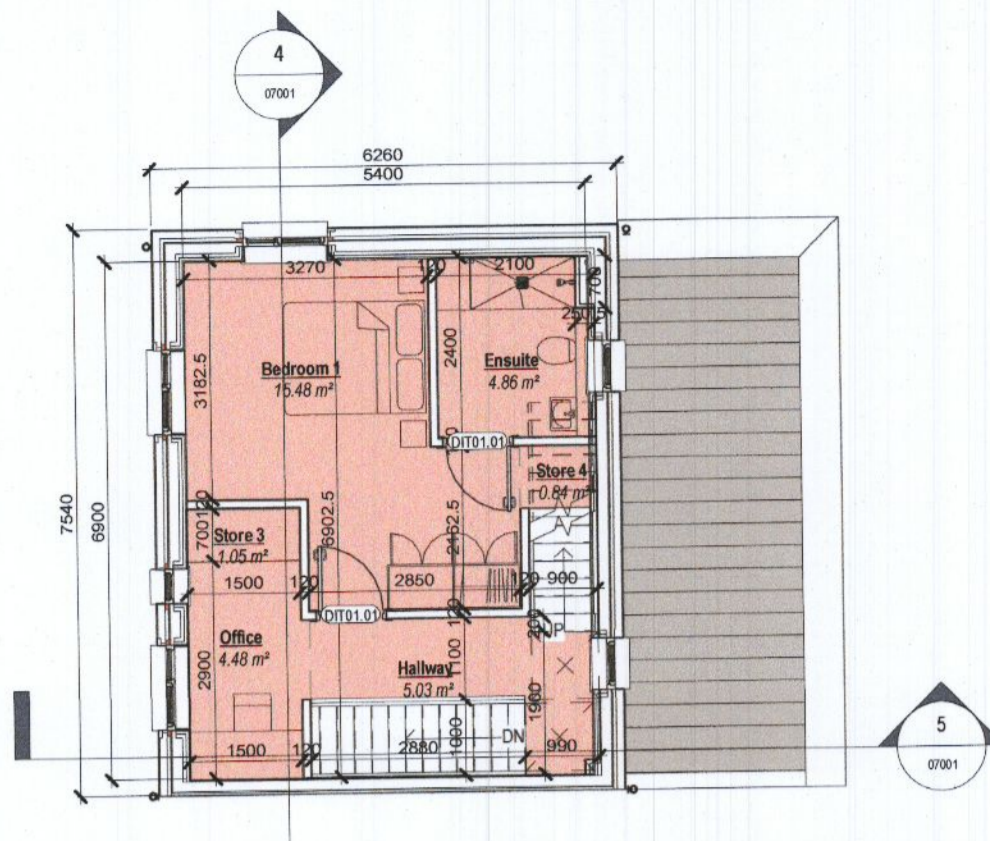


2 Level 01
Scale: 1:100

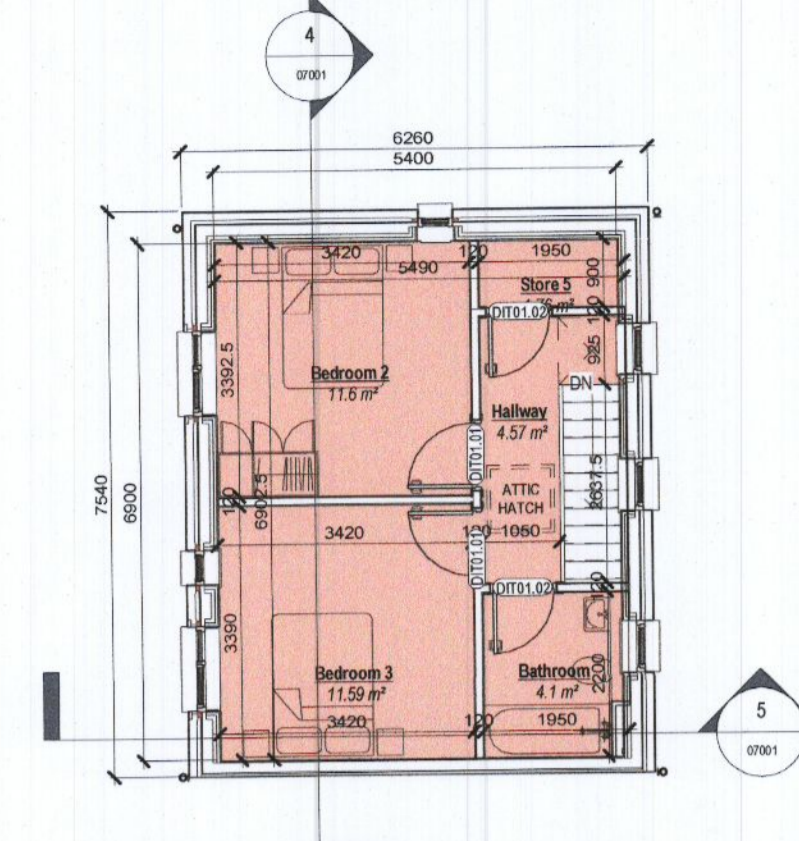


10 Level 02
Scale: 1:100

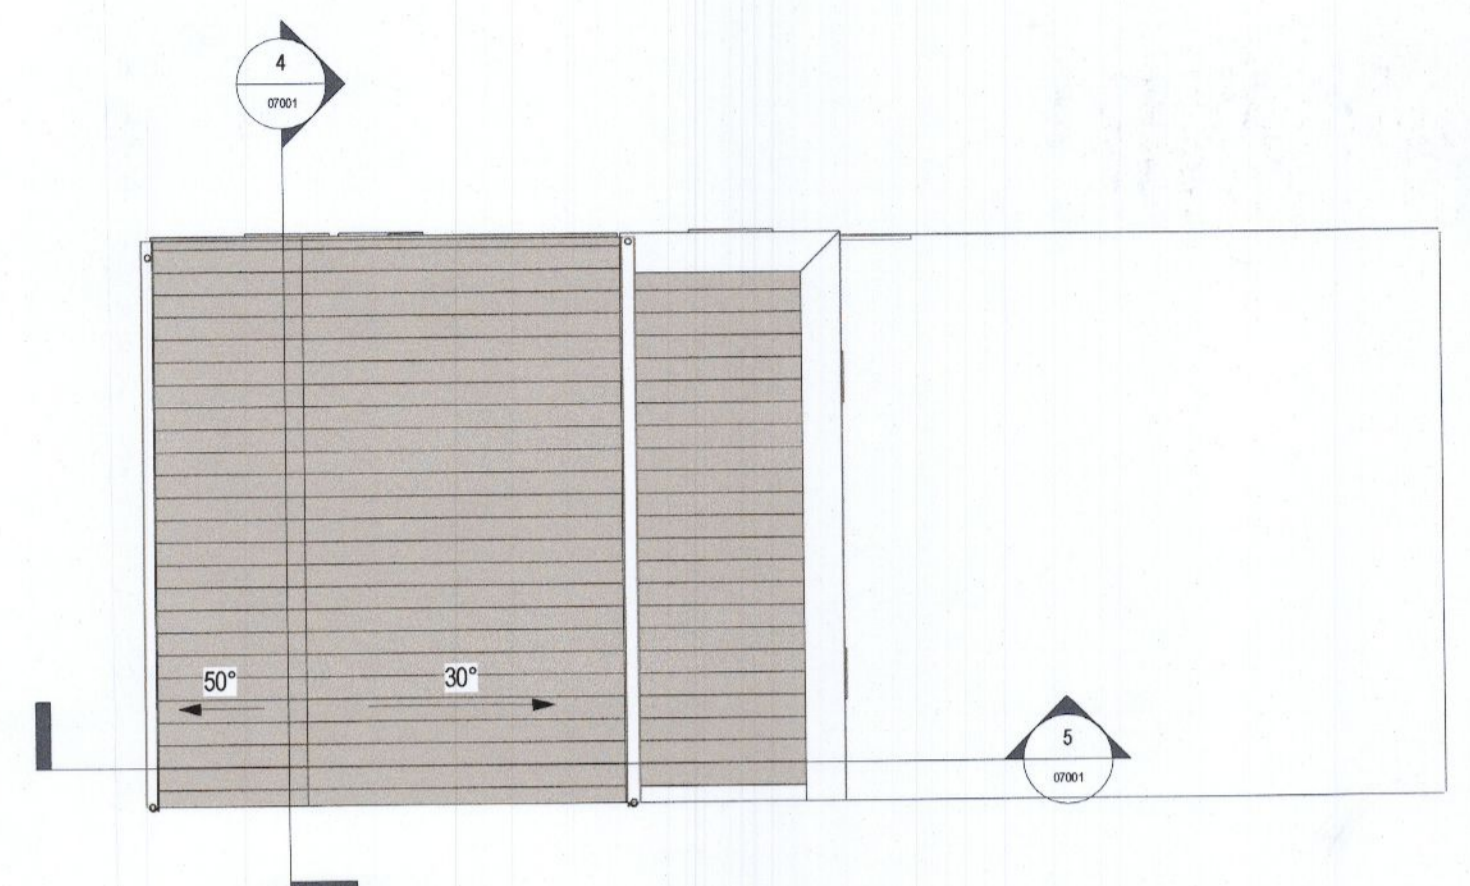


3 Roof Level
Scale: 1:100

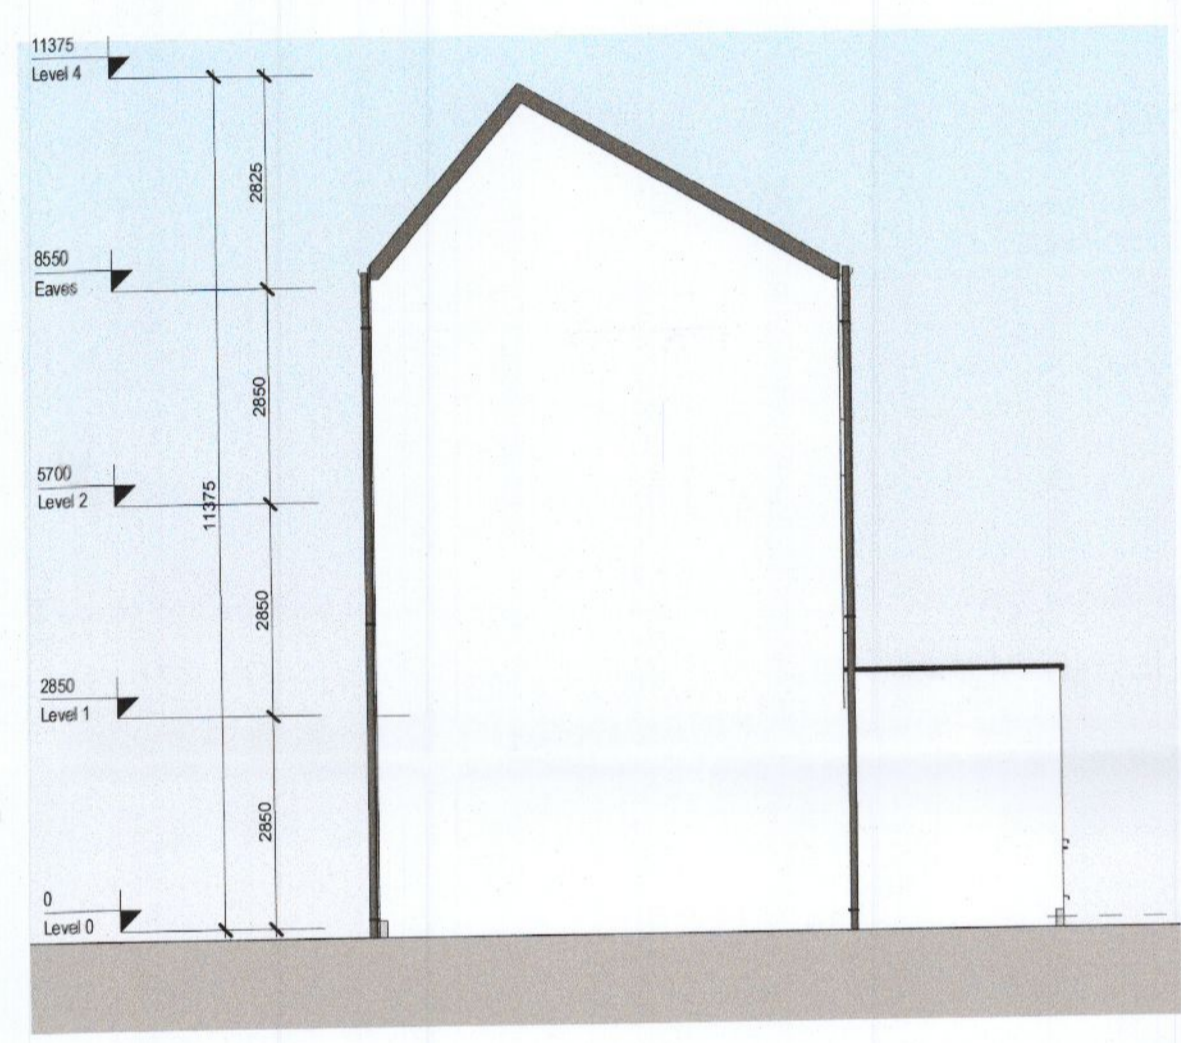


6 Side Elevation A (sides onto another house type)
Scale: 1:100

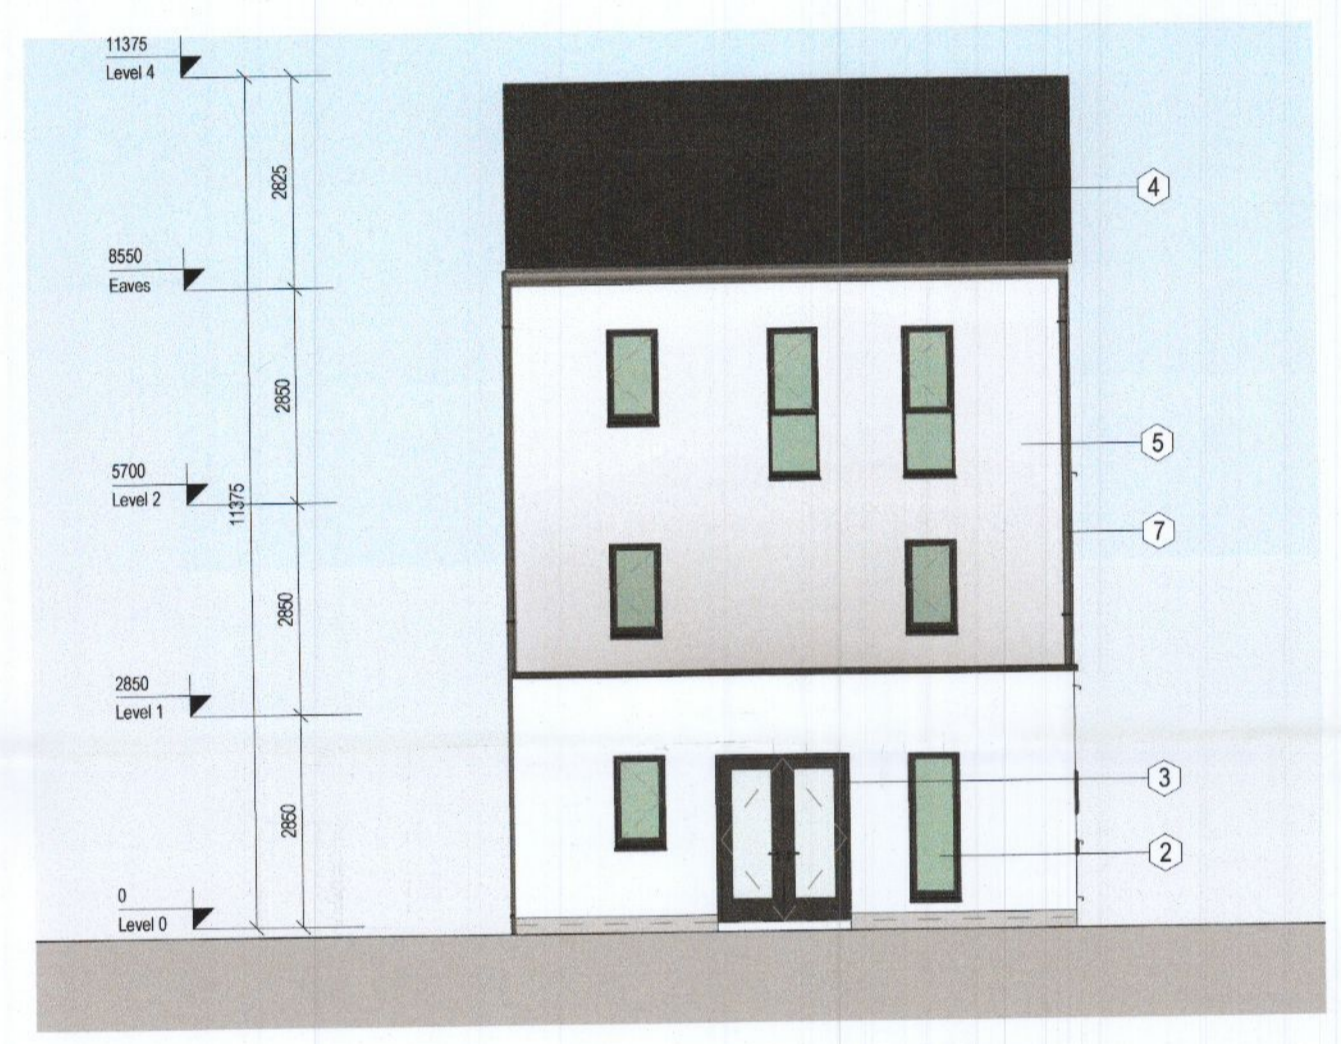


8 Rear
Scale: 1:100

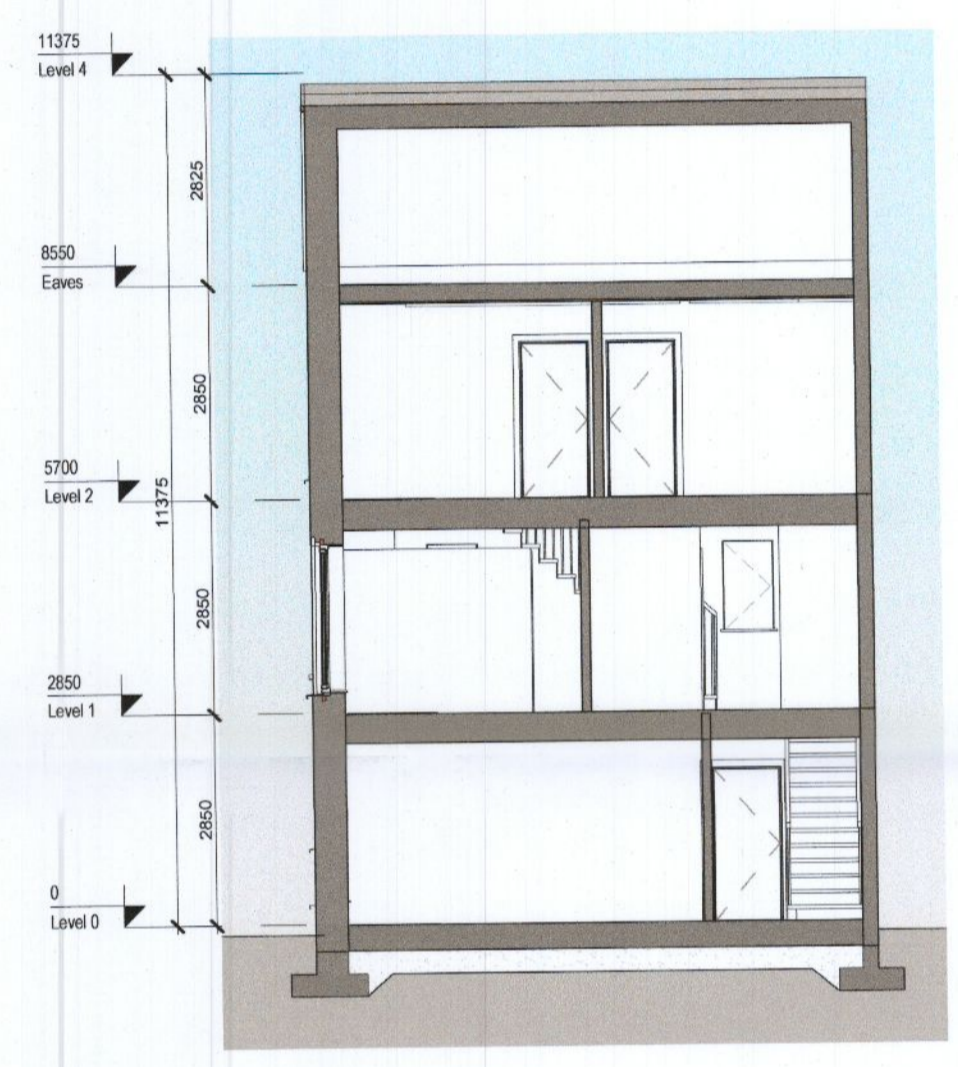


4 Section A-A
Scale: 1:100

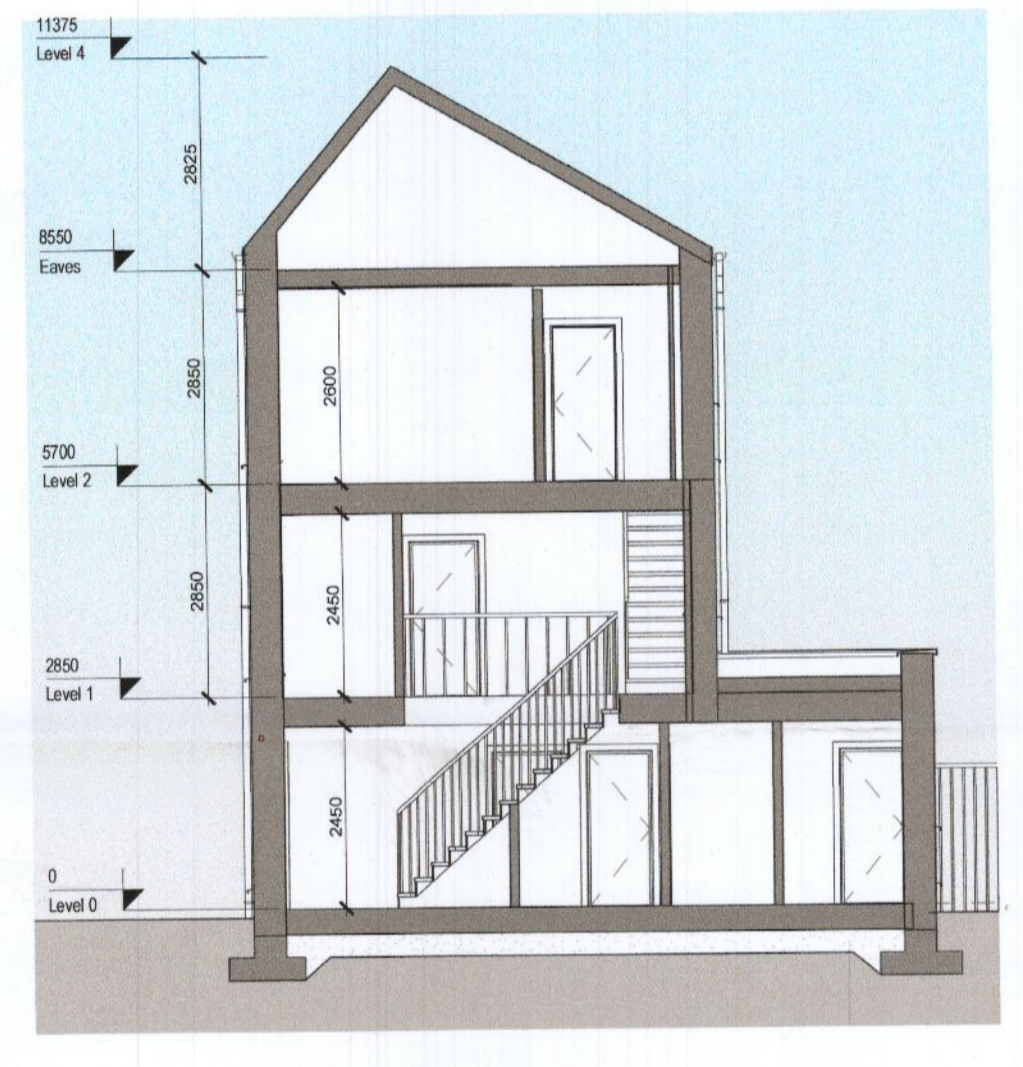

5 Section B-B
Scale: 1:100

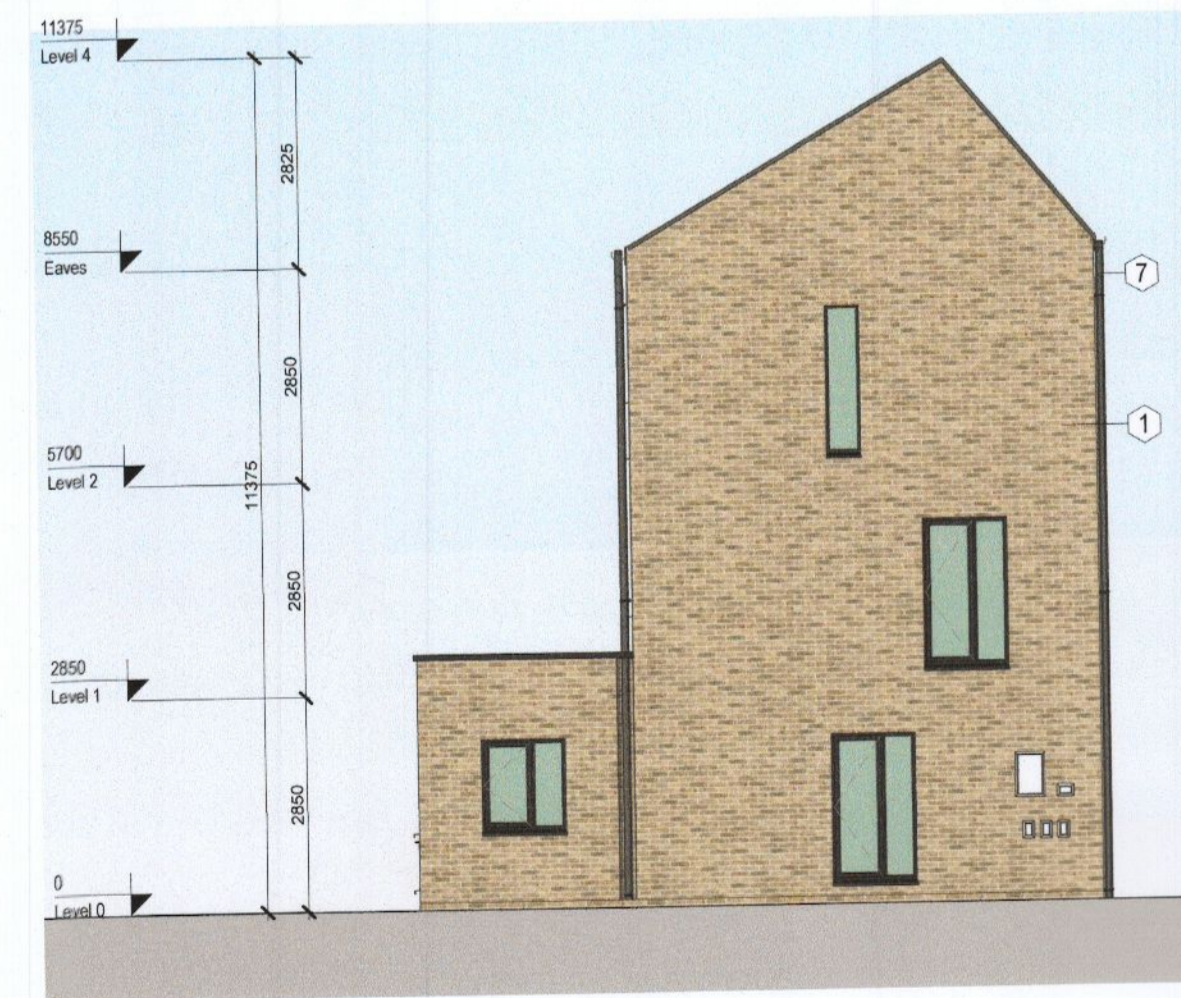

7 Side Elevation B
Scale: 1:100

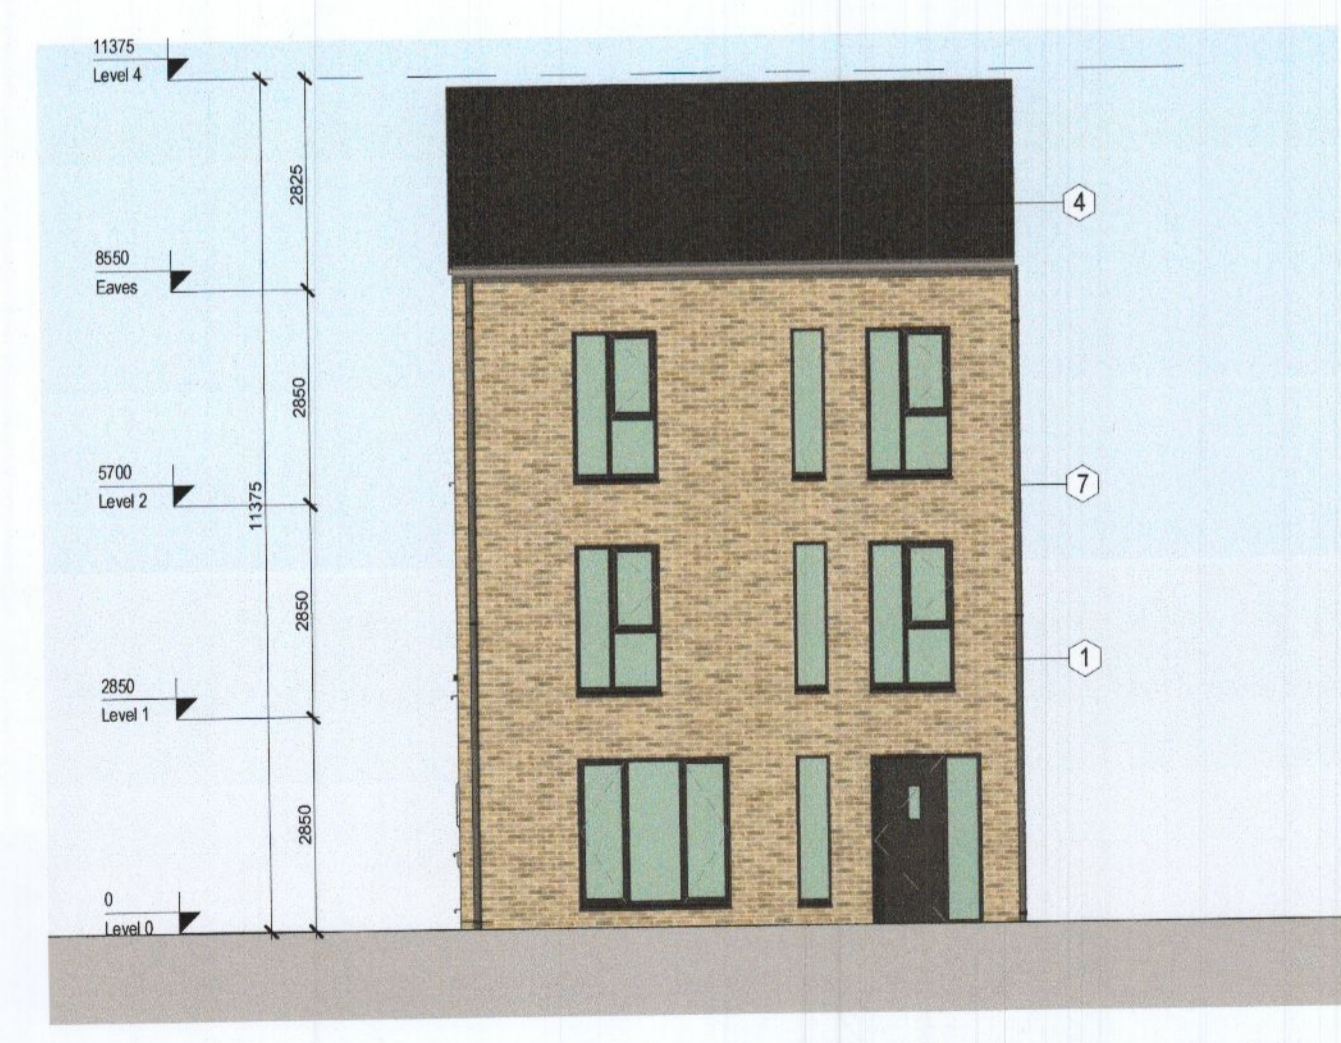

9 Front Elevation
Scale: 1:100

| REV | DATE | DESCRIPTION | BY |
|-----|------------|----------------|----|
| 1 | 12/08/2022 | Issued for RFI | GC |
| | | | |
| | | | |
| | | | |
| | | | |
| | | | |
| | | | |
| | | | |
| | | | |
| | | | |

- Note:
 *Please refer to Site Plan for Ground Floor Levels and North Point Location
 *Levels on this sheet taken from temporary benchmark at 0.0
 ← Spot Levels
- MATERIALS LEGEND**
- 1 - Brick
 - 2 - Double Glazed Windows
 - 3 - Panelled Doors
 - 4 - Concrete Tiles
 - 5 - Render Finish
 - 6 - Metal Standing Seam
 - 7 - Black Fascia + Gutter
 - 8 - Control Aspect Double Glazed Windows

| Area Schedule (Gross Building) | | | |
|--------------------------------|---------|----------------------|-----------|
| Name | Level | Area | Perimeter |
| H3DA | Level 0 | 57.5 m ² | 30853 |
| H3DA | Level 1 | 37.26 m ² | 24600 |
| H3DA | Level 2 | 37.26 m ² | 24600 |

APPROVED BY

RESPONSE TO REQUEST FOR FURTHER INFORMATION

Client: ADAMSTOWN STATION & BOULEVARD LTD
 Project: ADAMSTOWN BOULEVARD PHASE 1
 Title: House H3DA - Plans, Section, Elevations & Schedules

Sheet No.: **1238-MDO-H3DA-ZZ-DR-A-07001**
 Scale as: 1:100 @ A1 Current Rev.: 1 Project No.: 1238

MC CAULEY DAYE O'CONNELL ARCHITECTS
 11 Merrion Square, Dublin 2, Ireland
 Telephone: +353 (0)1 400 4171
 info@mdo.ie | www.mdo.ie