




**1 GROUND FLOOR PLAN 1.100**  
Scale: 1:100

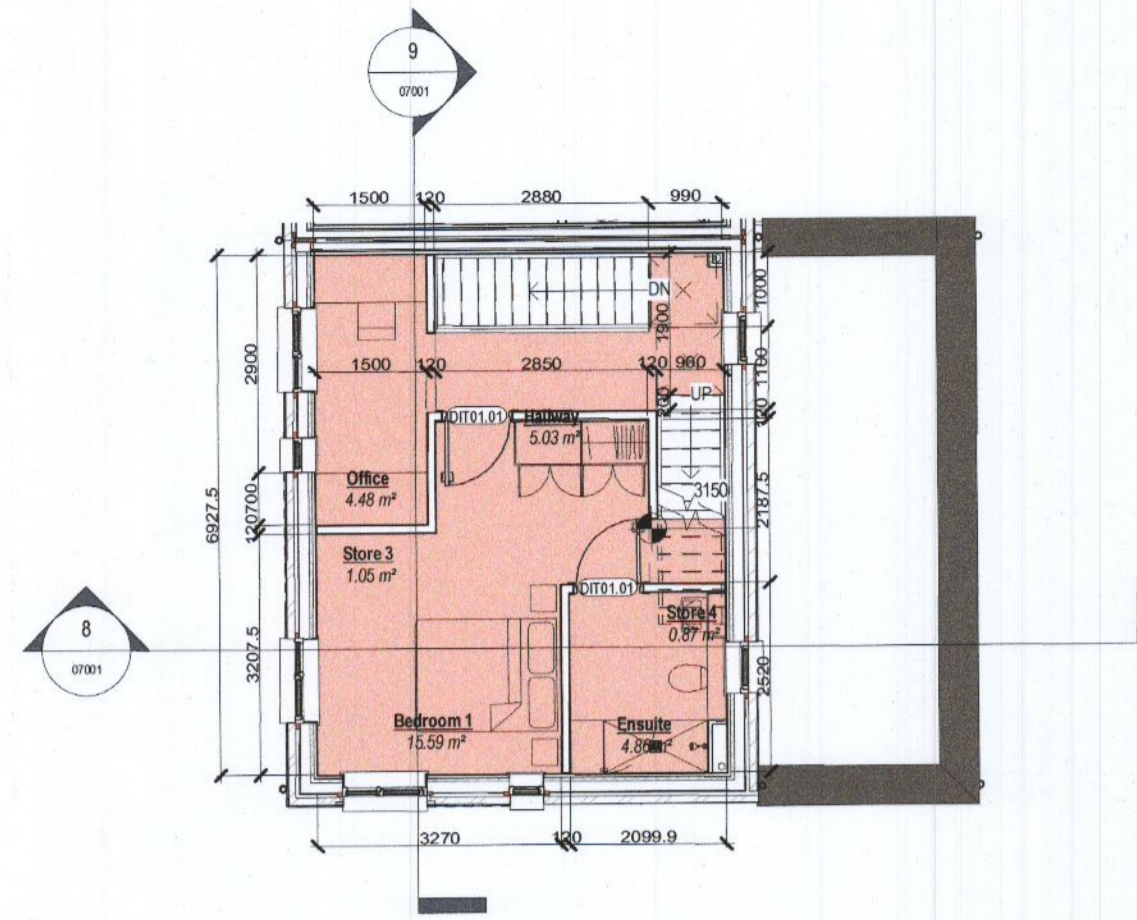


**2 FIRST FLOOR PLAN 1.100**  
Scale: 1:100

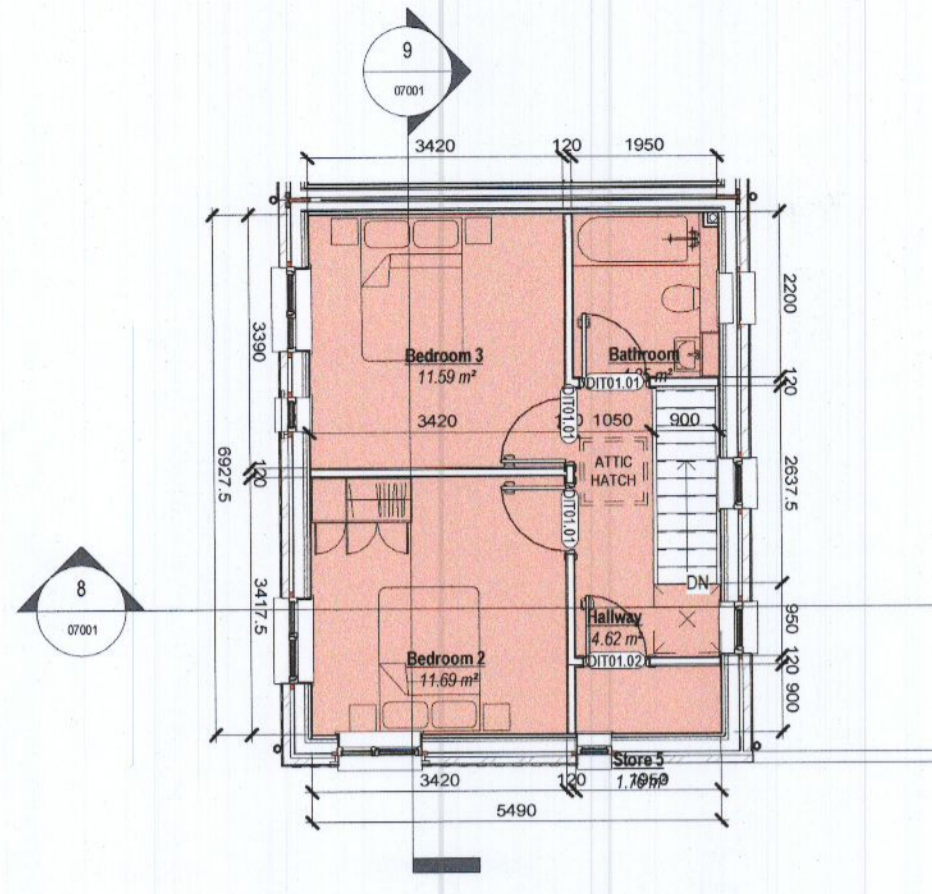

**3 SECOND FLOOR PLAN 1.100**  
Scale: 1:100

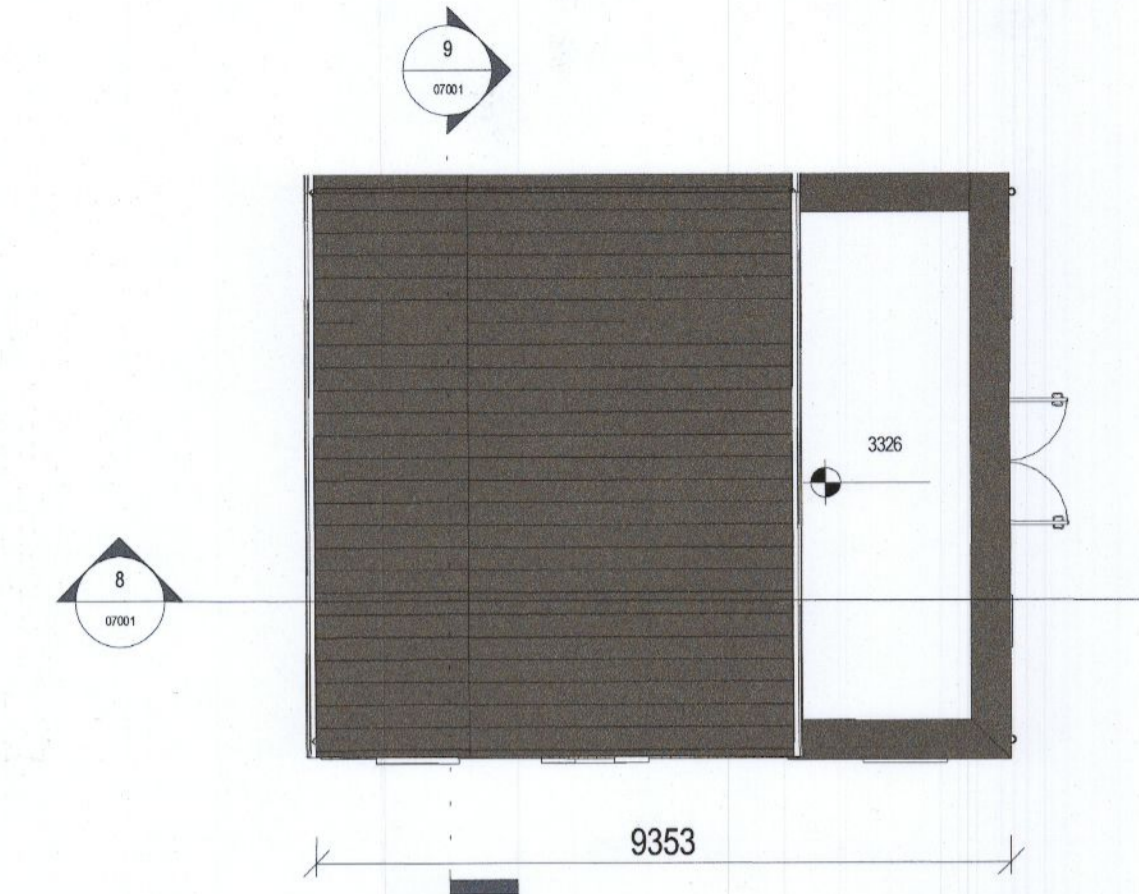


**4 ROOF LEVEL 1.100**  
Scale: 1:100

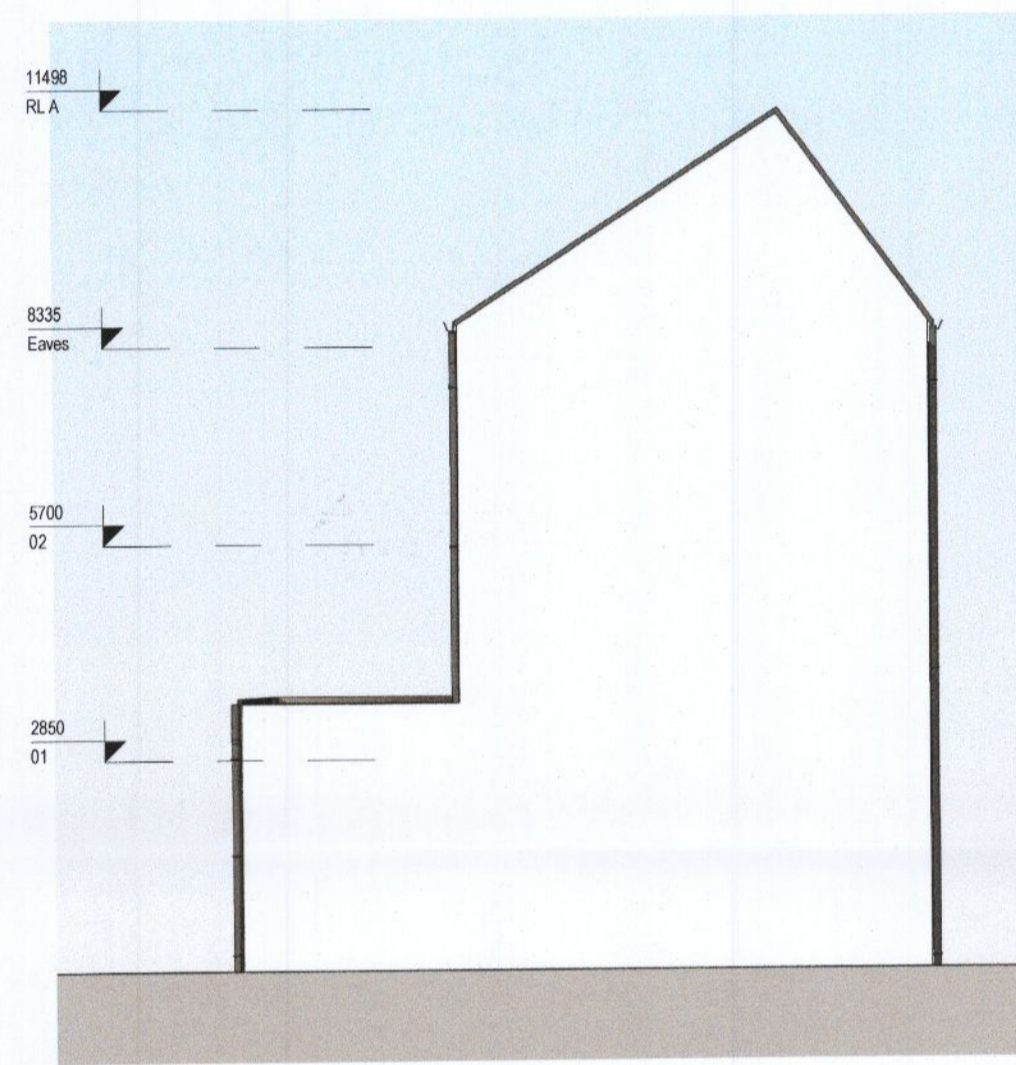


**10 SIDE ELEVATION B 1.100**  
Scale: 1:100




**6 Rear**  
Scale: 1:100

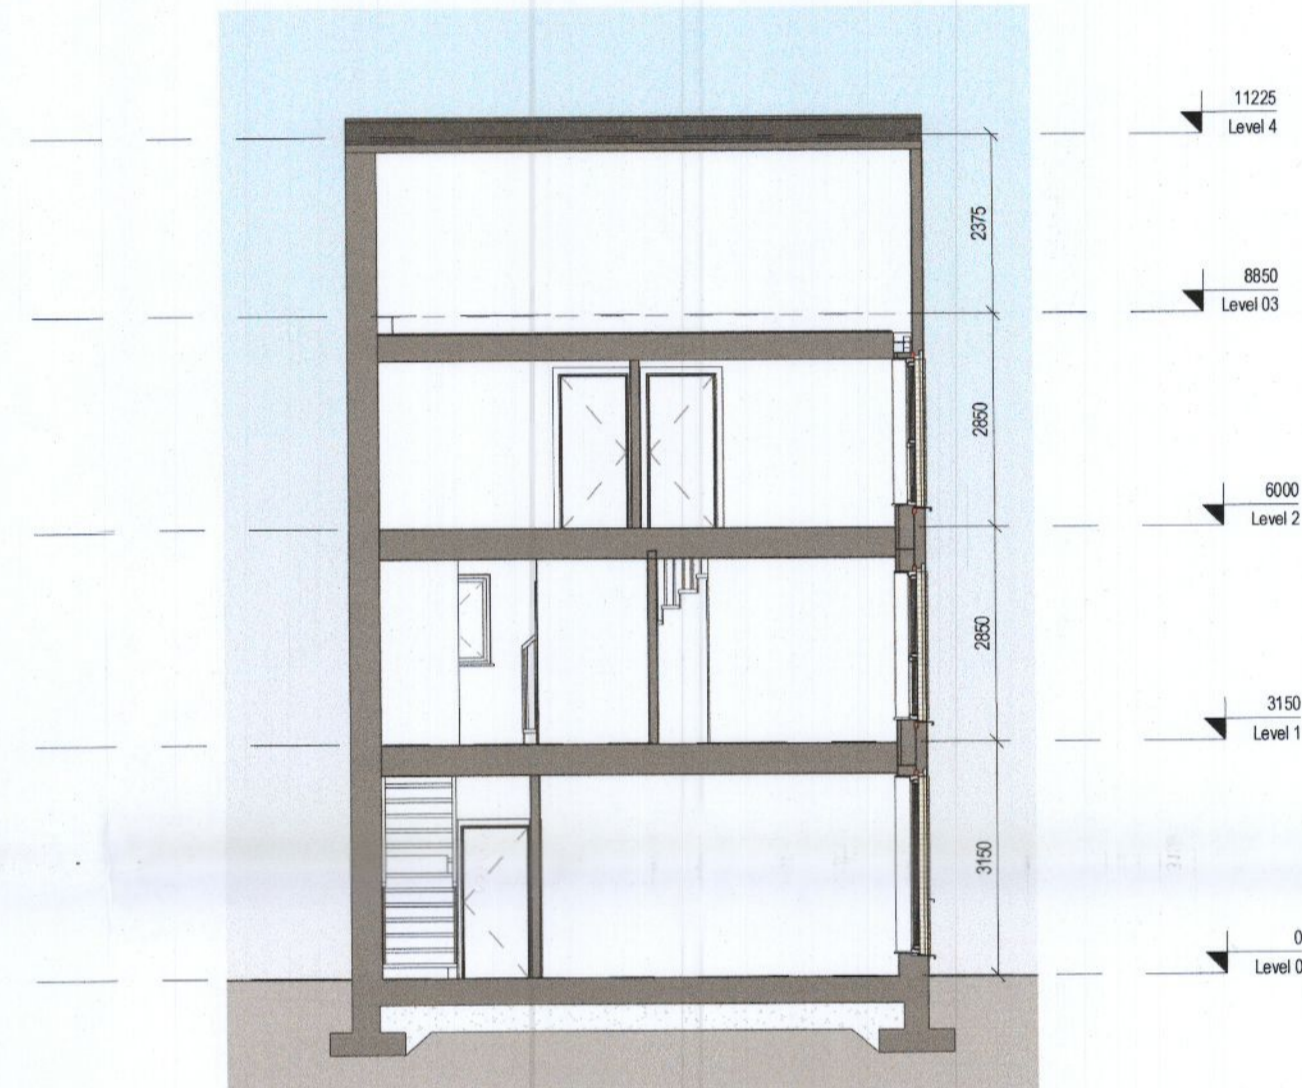


**9 SECTION A-A 1.100**  
Scale: 1:100

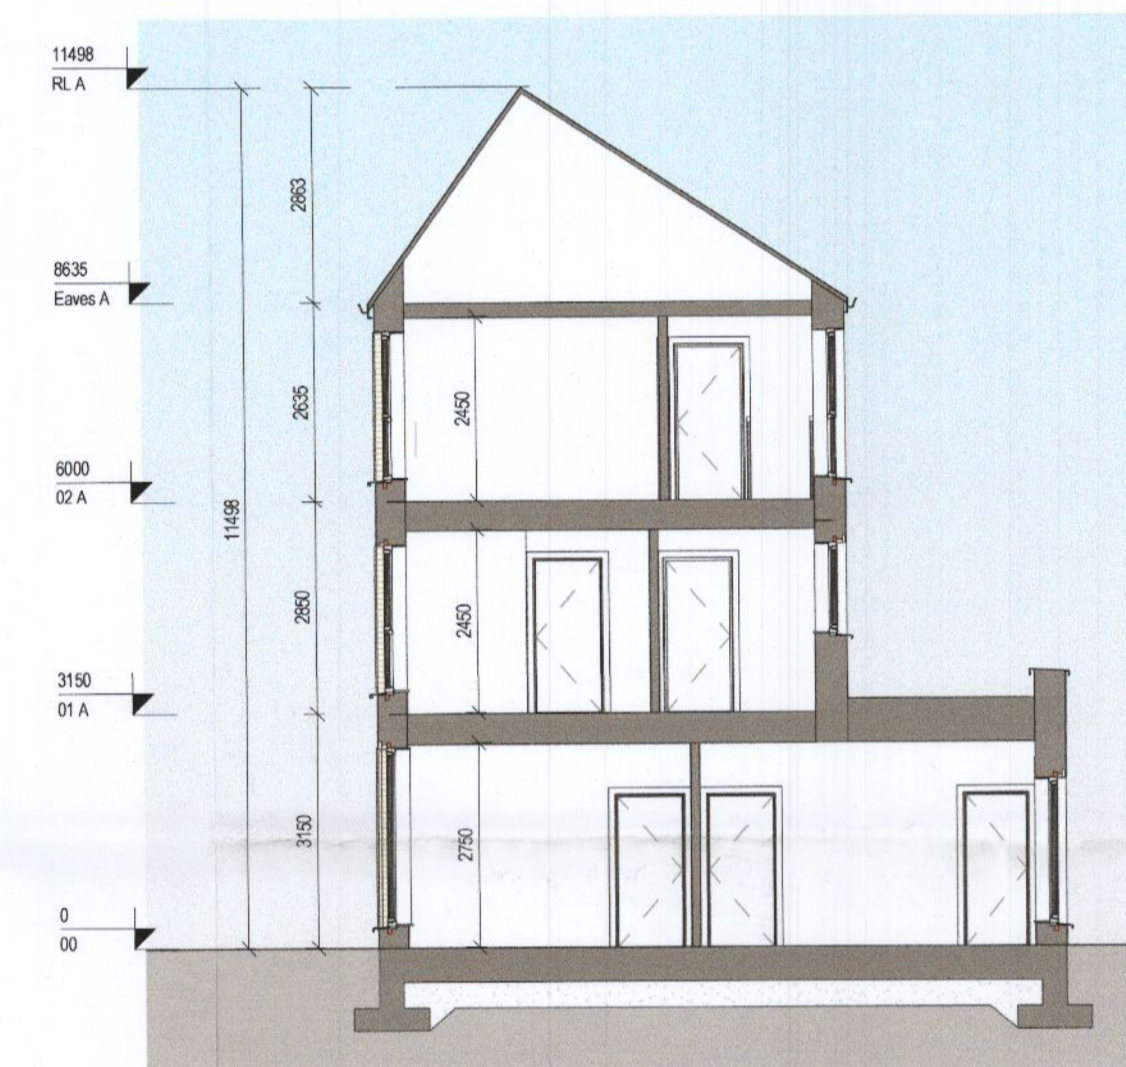

**8 SECTION B-B 1.100**  
Scale: 1:100

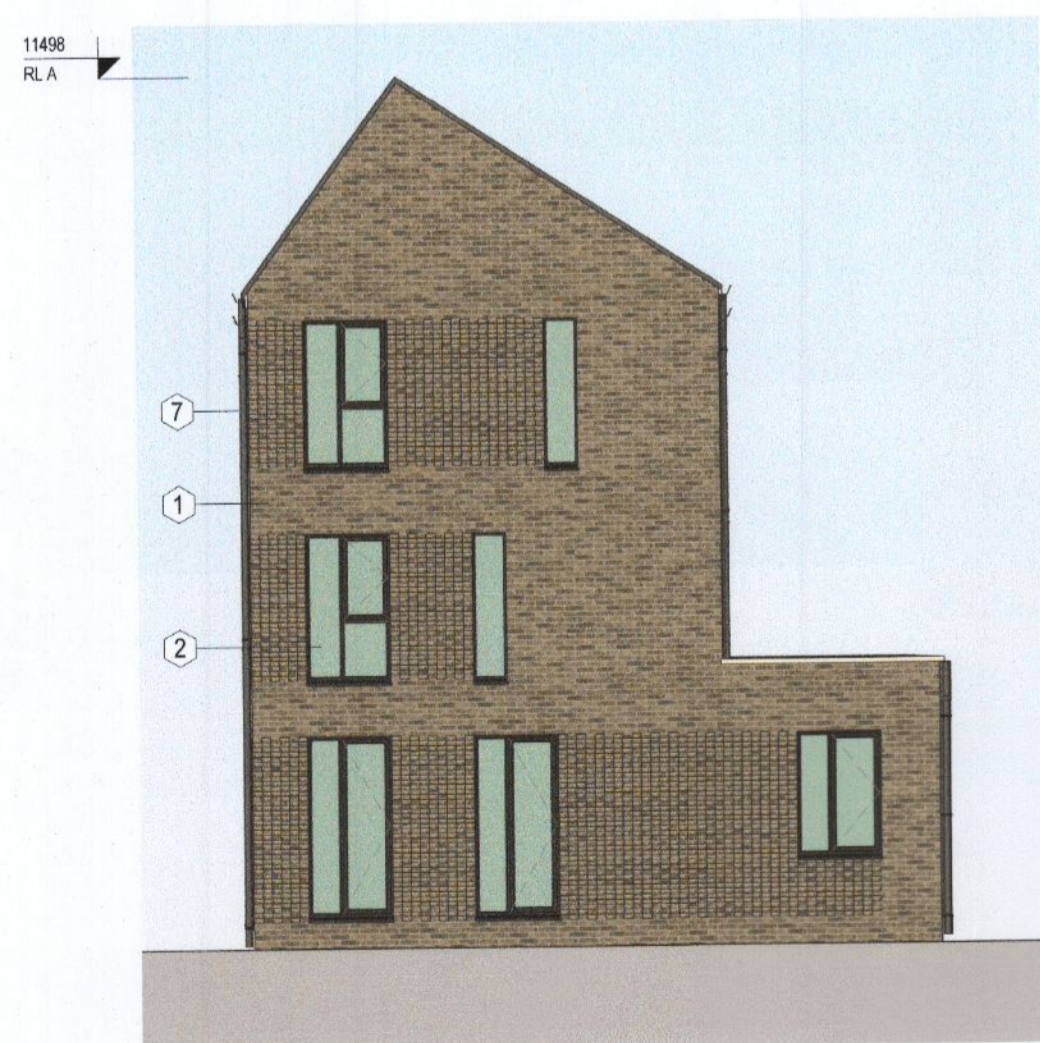

**7 SIDE ELEVATION A 1.100**  
Scale: 1:100

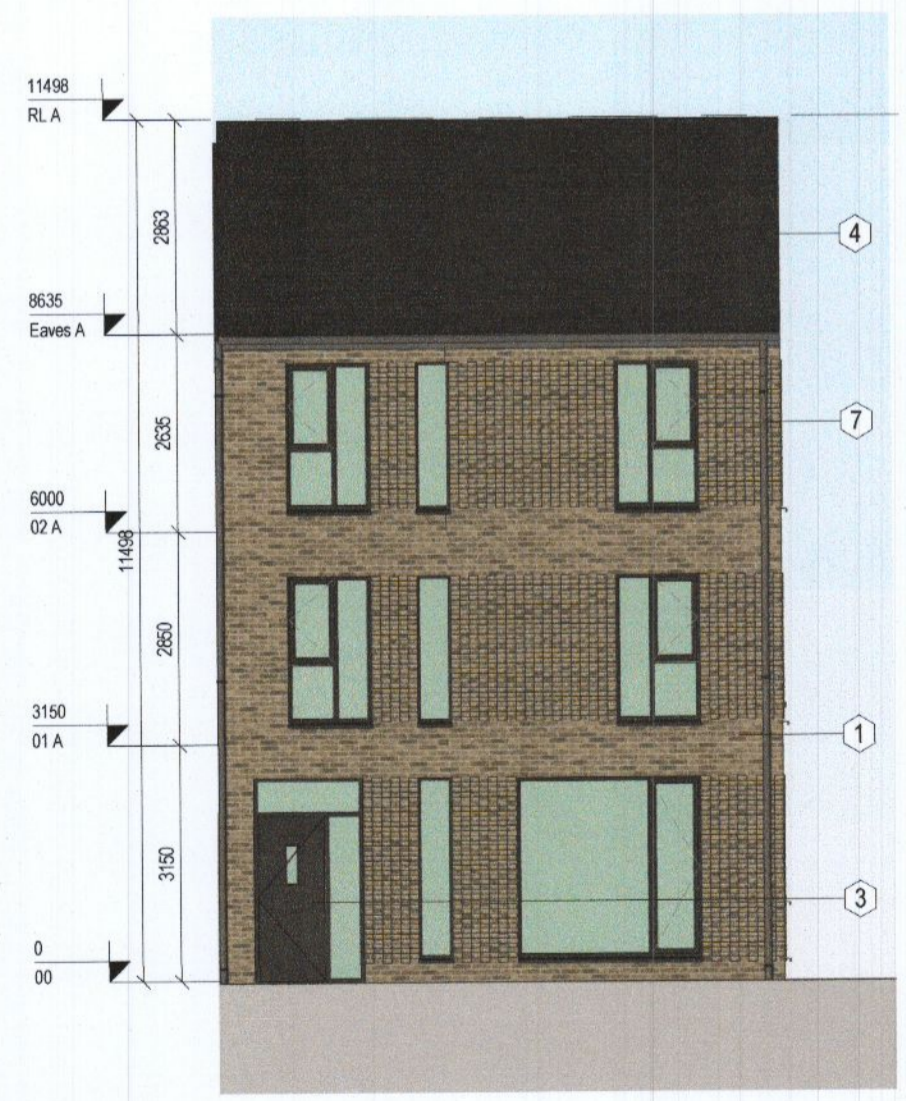

**5 FRONT ELEVATION 1.100**  
Scale: 1:100

**RESPONSE TO REQUEST FOR FURTHER INFORMATION**

REV	DATE	DESCRIPTION	BY
1	12/08/2022	Issued for RFI	GC

Note:  
\*Please refer to Site Plan for Ground Floor Levels and North Point Location  
\*Levels on this sheet taken from temporary benchmark at 0.0  
Spot Levels

- MATERIALS LEGEND**
- 1 - Brick
  - 2 - Double Glazed Windows
  - 3 - Panelled Doors
  - 4 - Concrete Tiles
  - 5 - Render Finish
  - 6 - Metal Standing Seam
  - 7 - Black Fascia + Gutter
  - 8 - Control Aspect Double Glazed Windows

Area Schedule (Gross Building)			
Name	Level	Area	Perimeter
H3DA	Level 0	57.5 m <sup>2</sup>	30853
H3DA	Level 1	37.26 m <sup>2</sup>	24600
H3DA	Level 2	37.26 m <sup>2</sup>	24600

APPROVED BY  
*Sodhan*

Client: ADAMSTOWN STATION & BOULEVARD LTD  
Project: ADAMSTOWN BOULEVARD PHASE 1  
Title: House H3DD - Plans, Section, Elevations & Schedules  
Sheet No.: **1238-MDO-H3DD-ZZ-DR-A-07001**  
Scale as: 1:100 @ A1 Current Rev.: 1 Project No.: 1238

**MC CAULEY DAYE O'CONNELL**  
ARCHITECTS  
11 Merrion Square, Dublin 2, Ireland  
Telephone: +353 (0)1 400 4171  
info@mco.ie | www.mco.ie