




1 Level 00
Scale: 1:100

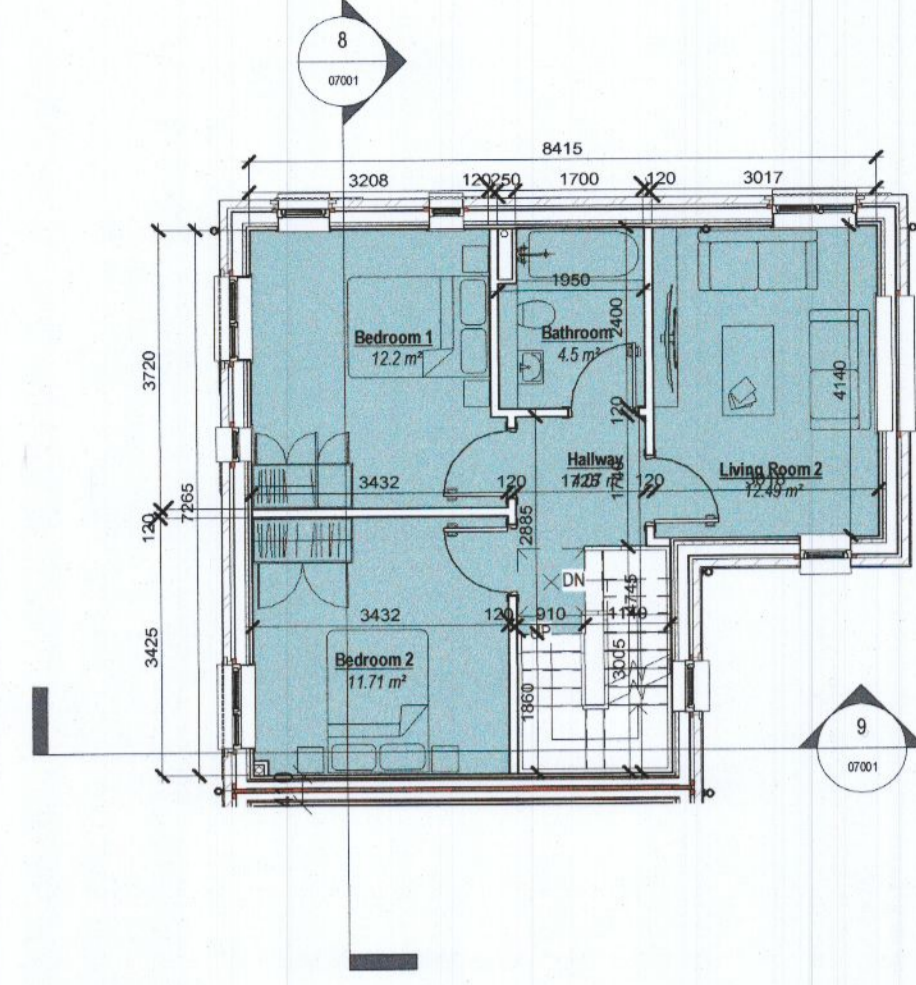


2 Level 01
Scale: 1:100

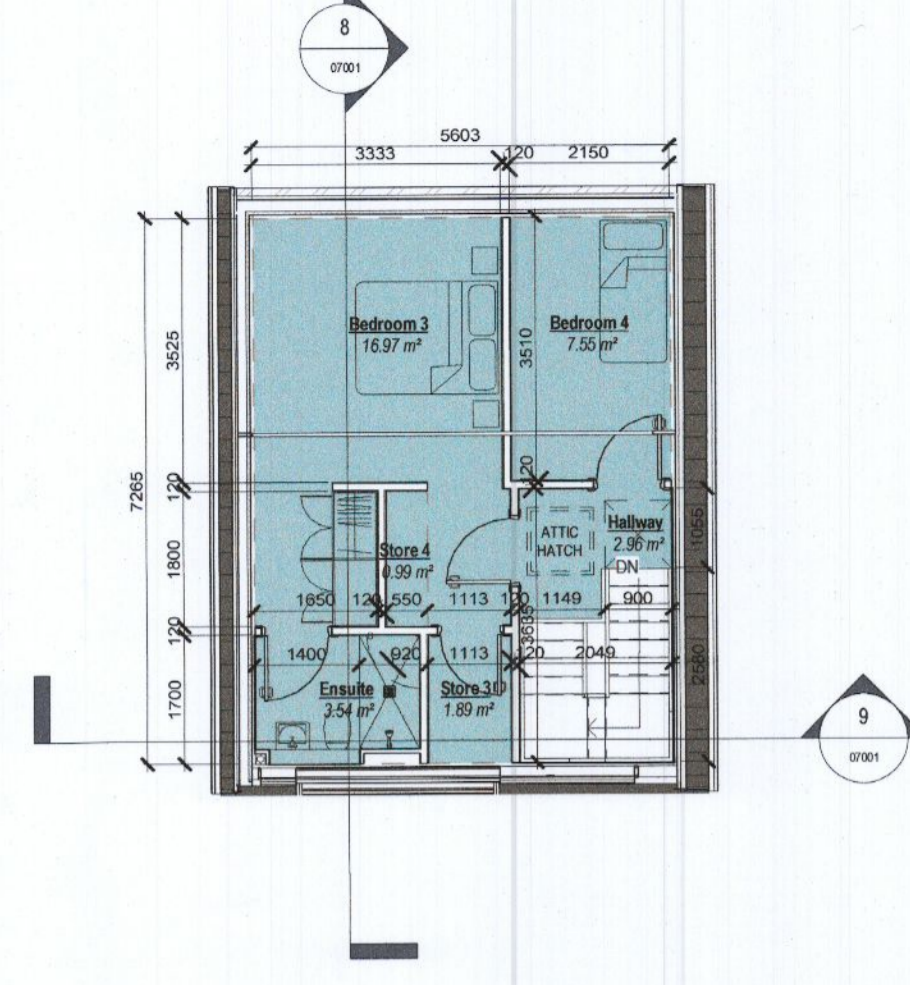

3 Level 02
Scale: 1:100

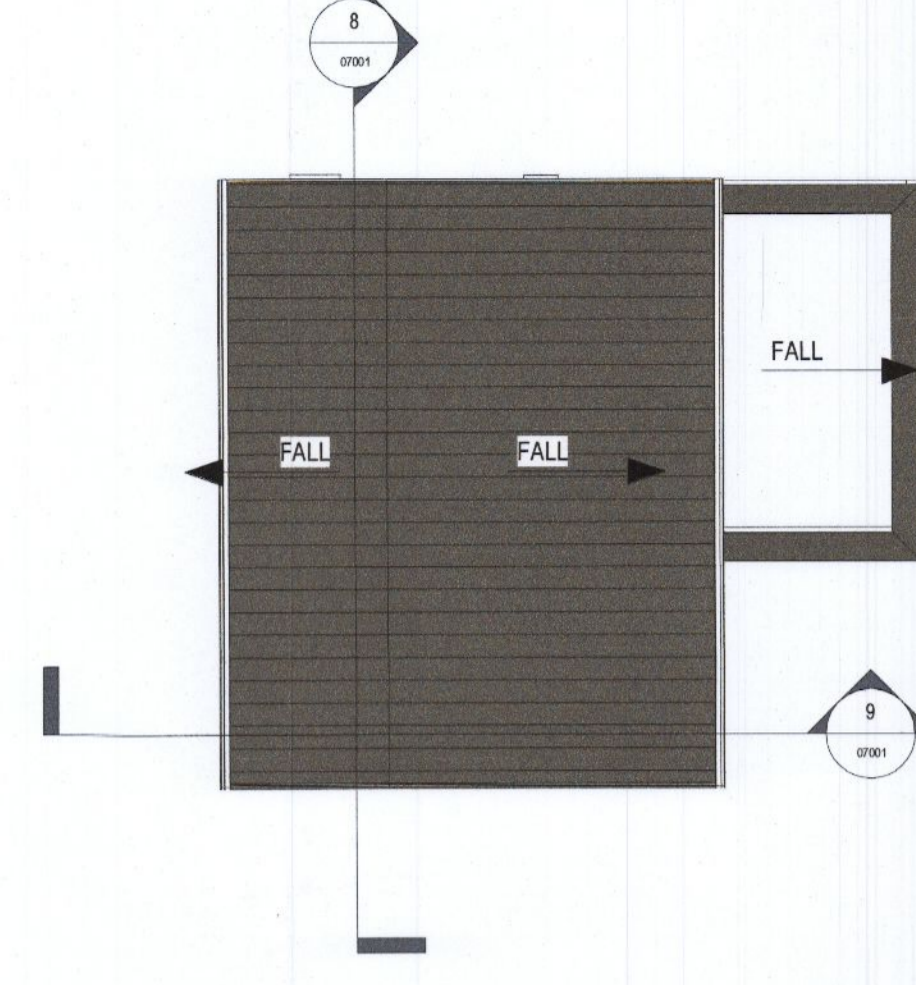


4 Roof Level
Scale: 1:100

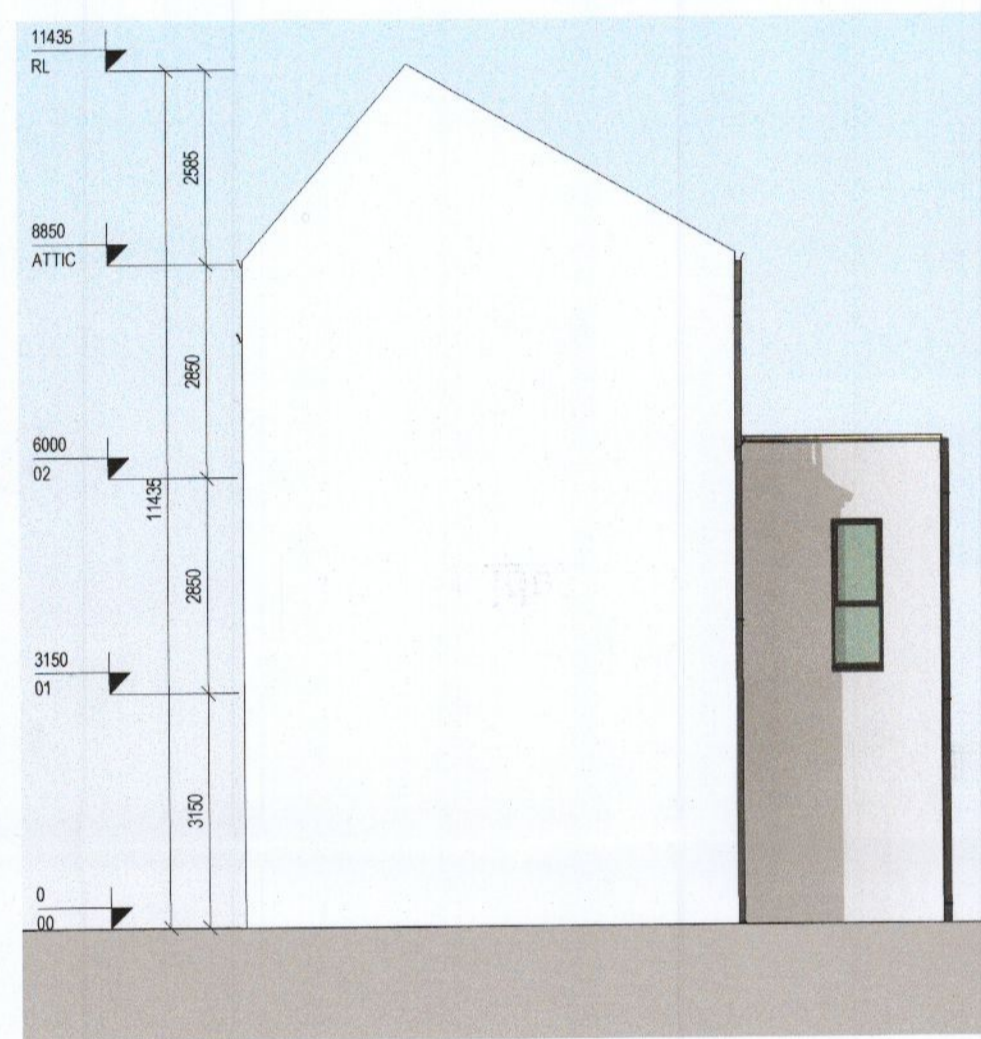


10 Side Elevation A (sides onto another house type)
Scale: 1:100




7 Rear
Scale: 1:100

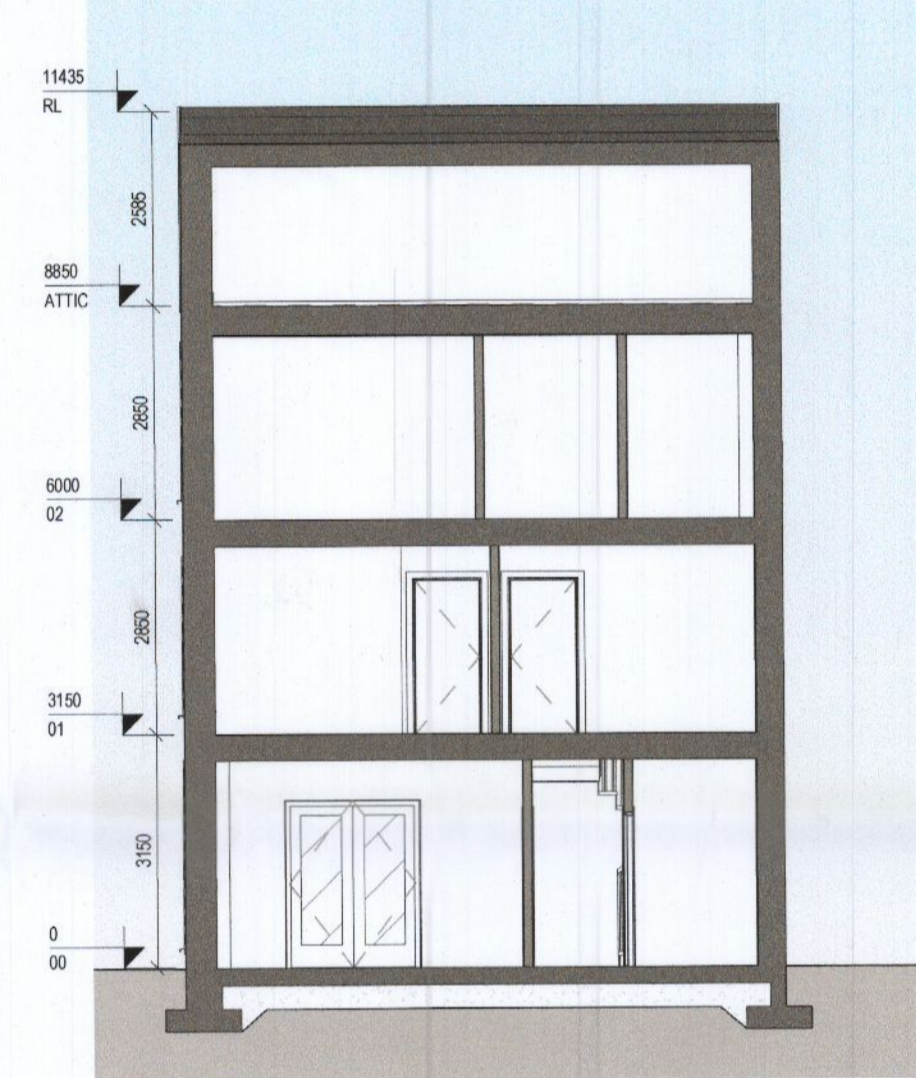


8 Section A-A
Scale: 1:100

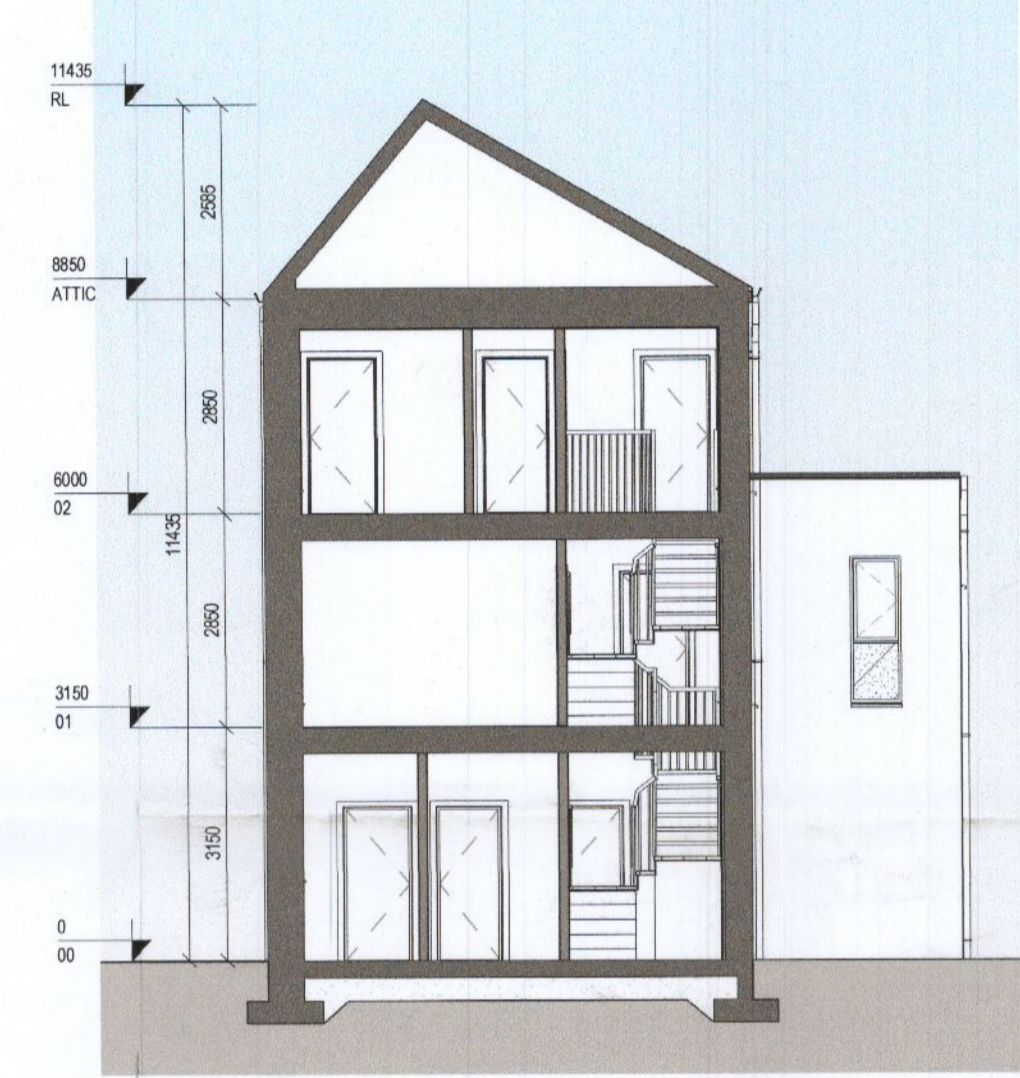

9 Section B-B
Scale: 1:100

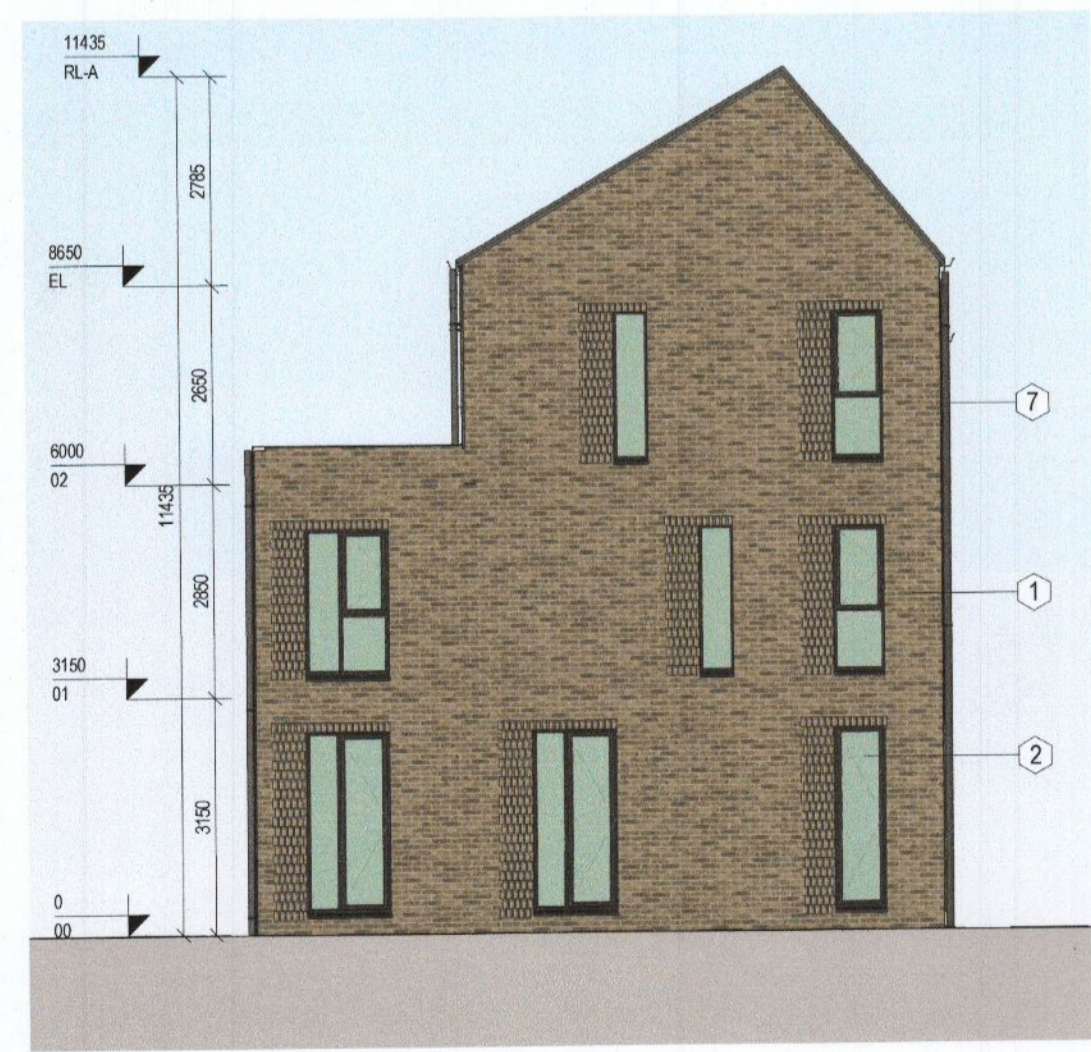

6 Side Elevation B
Scale: 1:100

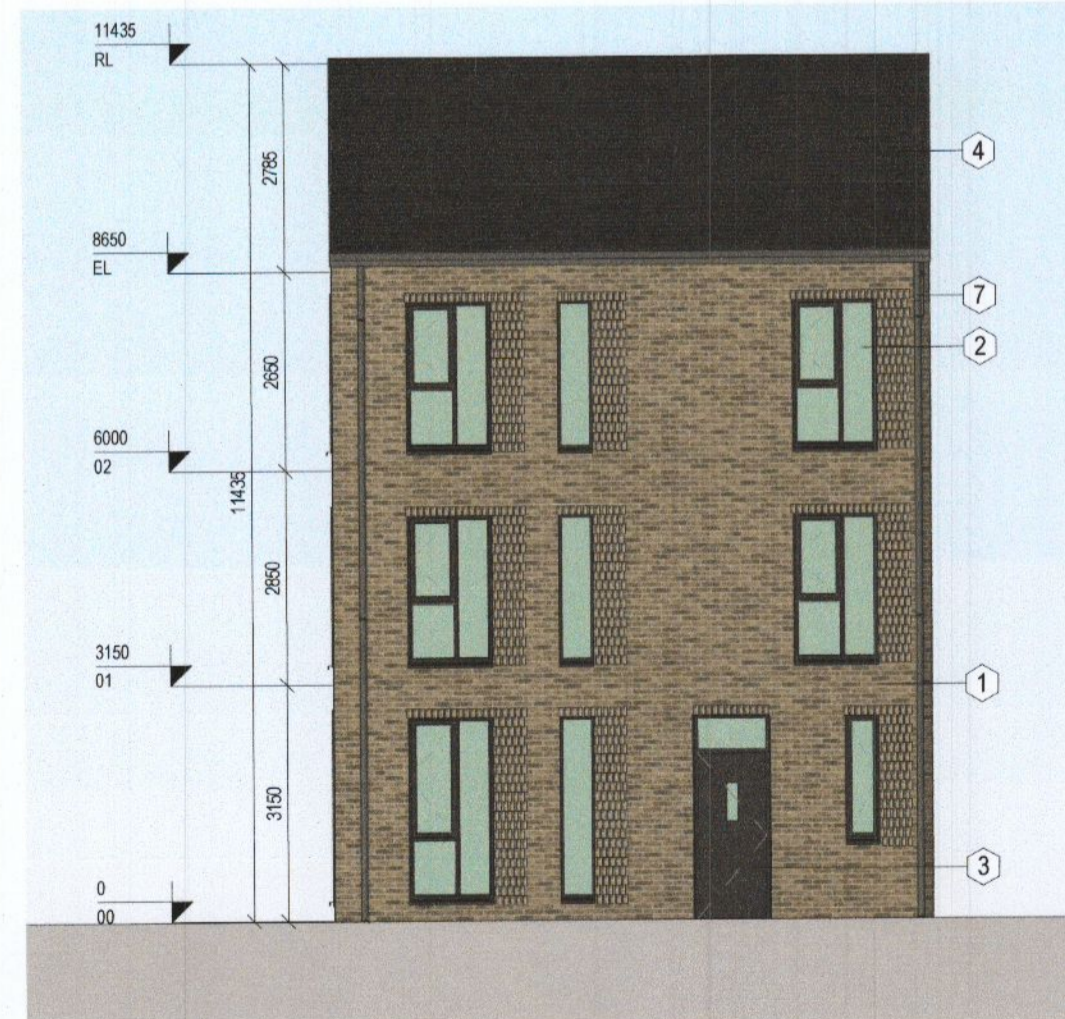

5 Front Elevation
Scale: 1:100

RESPONSE TO REQUEST FOR FURTHER INFORMATION

REV	DATE	DESCRIPTION	BY
1	12/08/2022	Issued for RFI	GC

Note:
*Please refer to Site Plan for Ground Floor Levels and North Point Location
*Levels on this sheet taken from temporary benchmark at 0.0

Spot Levels

- MATERIALS LEGEND
- 1 - Brick
 - 2 - Double Glazed Windows
 - 3 - Panelled Doors
 - 4 - Concrete Tiles
 - 5 - Render Finish
 - 6 - Metal Standing Seam
 - 7 - Black Fascia + Gutter
 - 8 - Control Aspect Double Glazed Windows

Area Schedule (Gross Building)			
Name	Level	Area	Perimeter
H4HAF	Level 2	40 m ²	25500
H4HAF	Level 0	52.4 m ²	31559
H4HAF	Level 1	52.4 m ²	31560
Grand total: 3		144.7 m ²	

APPROVED BY
Sullivan

Client: ADAMSTOWN STATION & BOULEVARD LTD
 Project: ADAMSTOWN BOULEVARD PHASE 1
 Title: House H4HAF - Plans, Section, Elevations & Schedules
 Sheet No.: 1238-MDO-H4HAF-ZZ-DR-A-07001
 Scale as: 1:100 @ A1 Current Rev.: 1 Project No.: 1238

MC CAULEY DAYE O'CONNELL
 ARCHITECTS
 11 Merrion Square, Dublin 2, Ireland
 Telephone: +353 (0)1 400 4171
 info@mdo.ie | www.mdo.ie