

BUILDING AS PART
OF THIS APPLICATION

EXISTING & PROPOSED FRONT ELEVATION

SCALE 1:100

LEGEND	
	EXISTING WALL
	PLANNING PERMISSION WORKS
	PLANNING RETENTION WORKS



PROPOSED WALL CLADDING

NOTES:
THIS DRAWING AND ALL DESIGN HEREDON IS THE COPYRIGHT OF THE CONSULTANTS AND MUST NOT BE REPRODUCED WITHOUT THEIR WRITTEN CONSENT.

ALL DRAWINGS REMAIN THE PROPERTY OF THE CONSULTANTS.

FIGURED DIMENSIONS ONLY TO BE TAKEN FROM THIS DRAWING. DO NOT SCALE.


ALL DIMENSIONS TO BE CHECKED ON SITE.

CONSULTANTS TO BE INFORMED OF ANY DISCREPANCIES BEFORE WORK COMMENCES

Rev	Date	Description	By	Chkd
P1	09.09.22	ISSUED FOR PLANNING	TOR	TOR


<p>DraftCAD Ltd Planning & Design</p>	<p>Client GRAHAM DOWLING</p>
	<p>Project Title 38 WALNUT CLOSE KINGSWOOD DUBLIN 24</p>
<p>Drawing Title EXISTING & PROPOSED ELEVATIONS SHEET 2</p>	
<p>Scale 1:100</p>	<p>Date SEPT.2022</p>
<p>Drawn TOR</p>	<p>Chkd TOR</p>
<p>Drawing Status PLANNING</p>	<p>Job Number 15/22</p>
<p>Drawing Number S04</p>	<p>Revision P1</p>

©

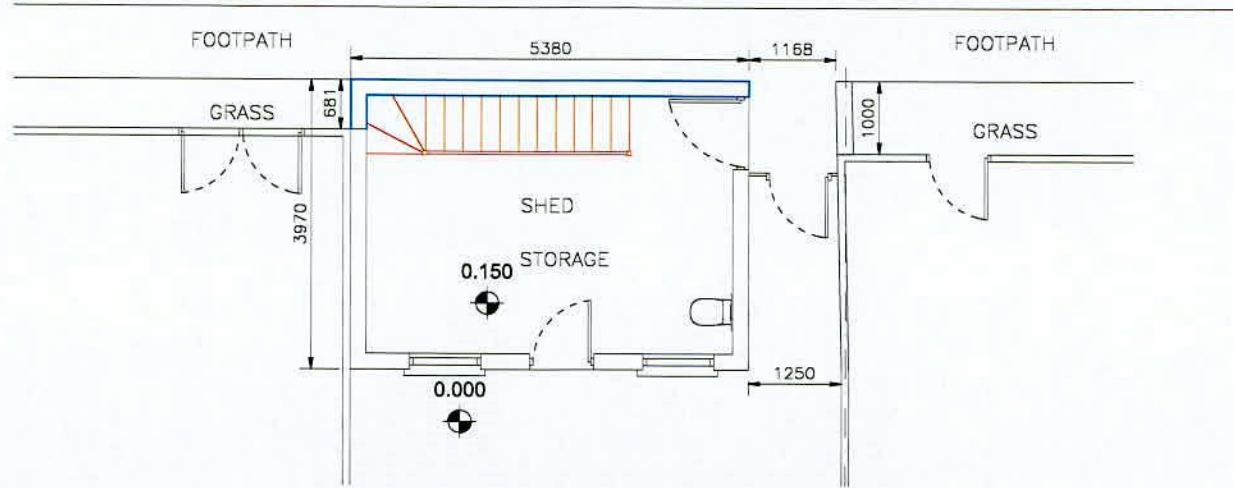


**SHED - EXISTING & PROPOSED
GROUND FLOOR LAYOUT**

SCALE 1:100

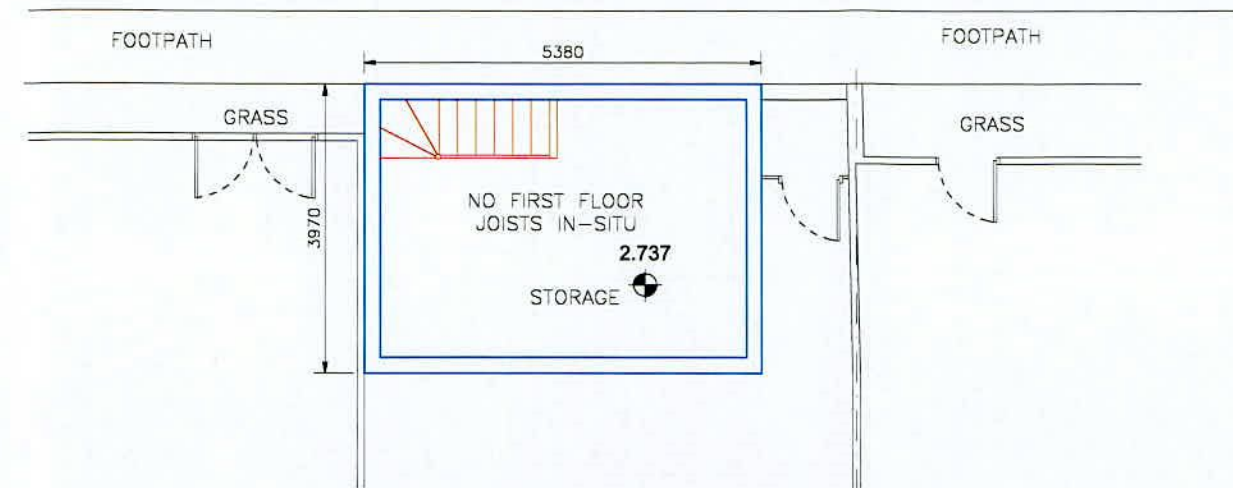


**SHED - EXISTING & PROPOSED
FIRST FLOOR LAYOUT**

SCALE 1:100

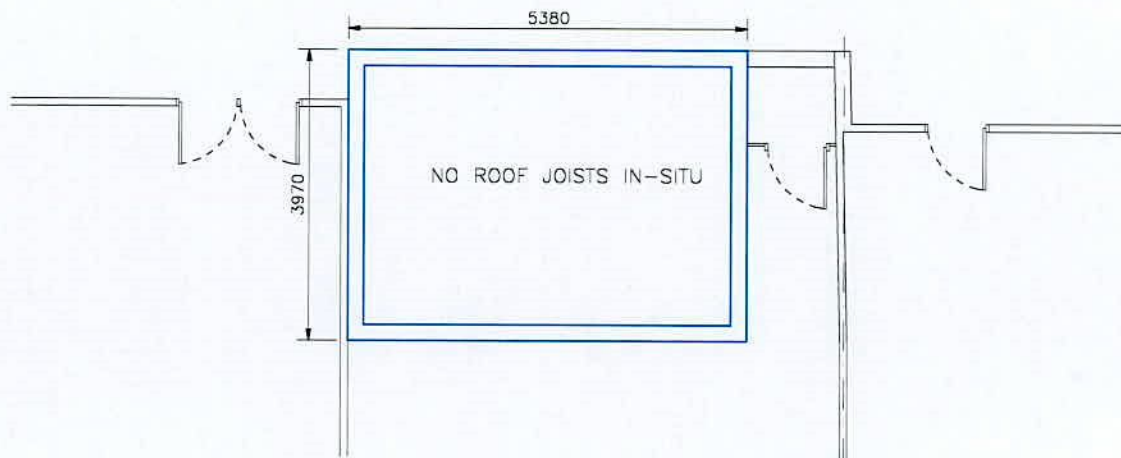

SHED - EXISTING ROOF LAYOUT

SCALE 1:100

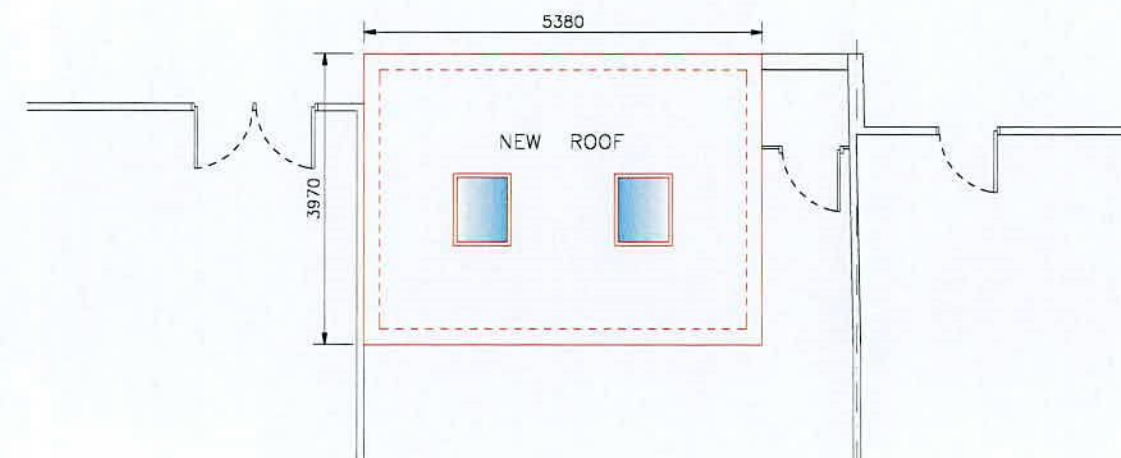

SHED - PROPOSED ROOF LAYOUT


SCALE 1:100

LEGEND

	EXISTING WALL
	PLANNING PERMISSION WORKS
	PLANNING RETENTION WORKS

SCHEDULE OF FLOOR AREAS sq.m

	EXISTING	PROPOSED
GROUND FLOOR	17.52	00.00
FIRST FLOOR	00.00	17.52
TOTAL FLOOR	17.52	35.04

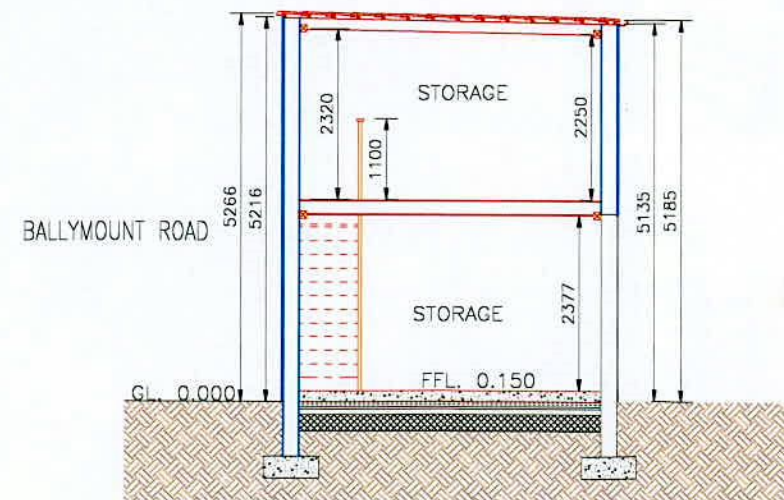

CROSS SECTION THRU' SHED

SCALE 1:100

P1	09.09.22	ISSUED FOR PLANNING	TOR	TOR
Rev	Date	Description	By	Chkd


<p>DraftCAD Ltd Planning & Design</p> <p><small>32 Glen Easton Way, Tel: (01) 6104634 Leixlip, Co. Kildare, Email: orion.dan.terry@gmail.com</small></p>	<p>Client GRAHAM DOWLING</p> <p>Project Title 38 WALNUT CLOSE KINGSWOOD DUBLIN 24</p> <p>Drawing Title EXISTING & PROPOSED FLOOR PLANS AND SECTION</p>
	<p>Scale 1:100</p> <p>Date SEPT.2022</p> <p>Drawn TOR</p> <p>Chkd TOR</p>
<p>Drawing Status</p> <p>PLANNING</p>	<p>Job Number</p> <p>15/22</p>
<p>Drawing Number</p> <p>S02</p>	<p>Revision</p> <p>P1</p>

NOTES:
THIS DRAWING AND ALL DESIGN HEREON IS THE COPYRIGHT OF THE CONSULTANTS AND MUST NOT BE REPRODUCED WITHOUT THEIR WRITTEN CONSENT.

ALL DRAWINGS REMAIN THE PROPERTY OF THE CONSULTANTS.


FIGURED DIMENSIONS ONLY TO BE TAKEN FROM THIS DRAWING.
DO NOT SCALE.
ALL DIMENSIONS TO BE CHECKED ON SITE.

CONSULTANTS TO BE INFORMED OF ANY DISCREPANCIES BEFORE WORK COMMENCES

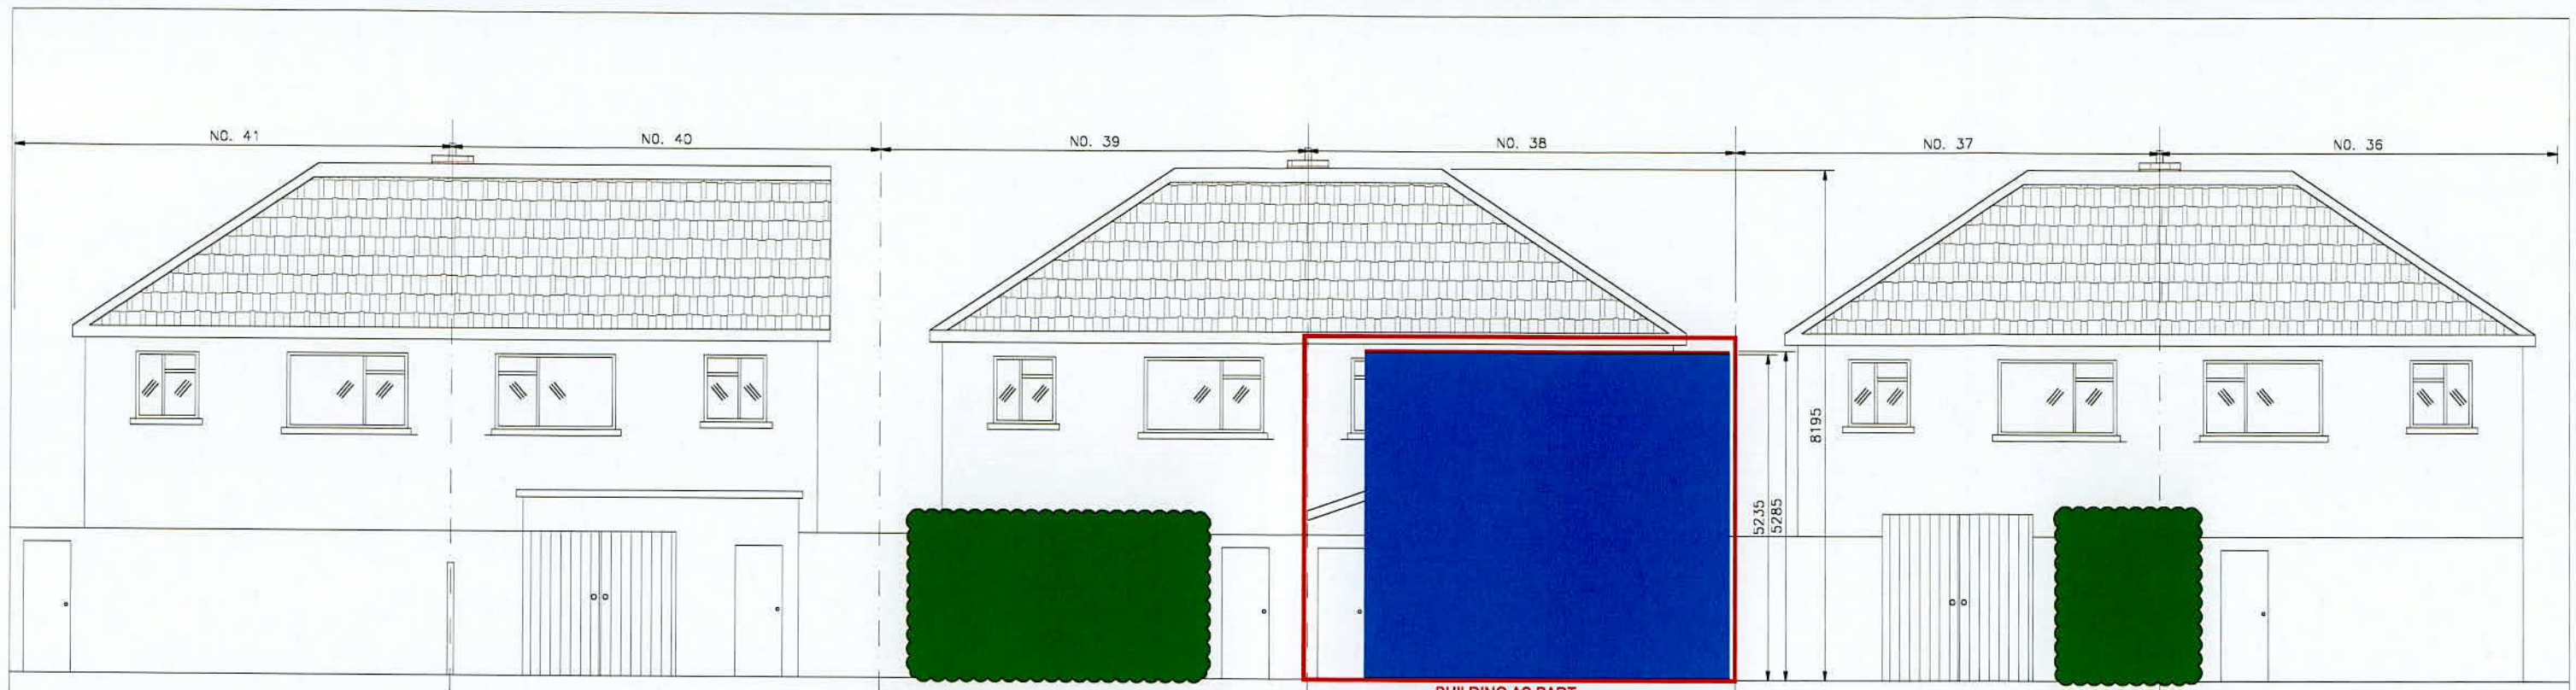

EXISTING & PROPOSED REAR ELEVATION
SCALE 1:100

LEGEND	
	EXISTING WALL
	PLANNING PERMISSION WORKS
	PLANNING RETENTION WORKS

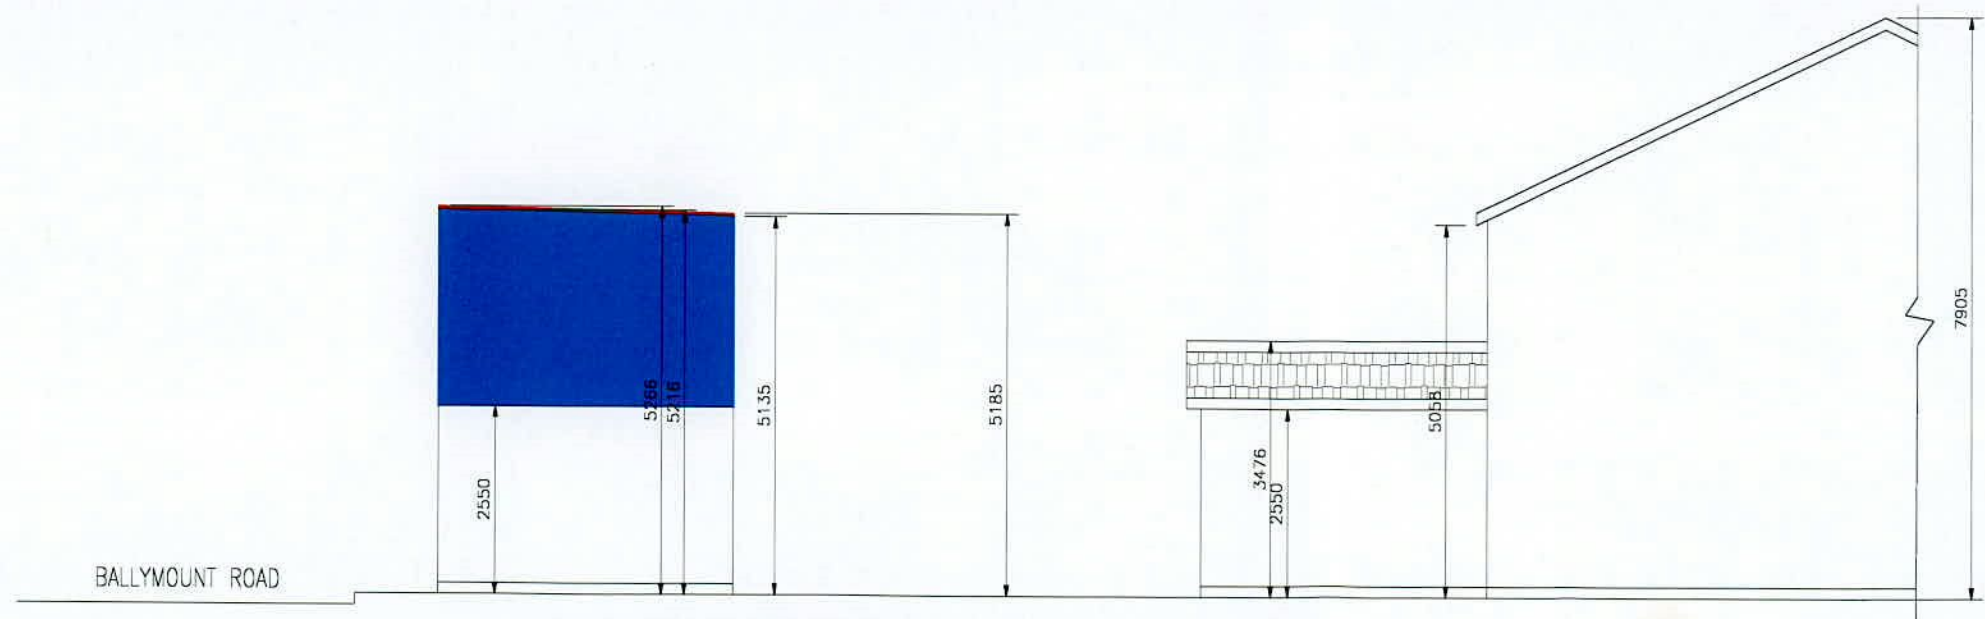

EXISTING & PROPOSED SIDE ELEVATION
SCALE 1:100

NOTES:
THIS DRAWING AND ALL DESIGN HEREON IS THE COPYRIGHT OF THE CONSULTANTS AND MUST NOT BE REPRODUCED WITHOUT THEIR WRITTEN CONSENT.
ALL DRAWINGS REMAIN THE PROPERTY OF THE CONSULTANTS.
FIGURED DIMENSIONS ONLY TO BE TAKEN FROM THIS DRAWING. DO NOT SCALE.
ALL DIMENSIONS TO BE CHECKED ON SITE.
CONSULTANTS TO BE INFORMED OF ANY DISCREPANCIES BEFORE WORK COMMENCES

Rev	Date	Description	By	Chkd
P1	09.09.22	ISSUED FOR PLANNING	TOR	TOR

<p>DraftCAD Ltd Planning & Design</p>	<p>Client GRAHAM DOWLING</p>
	<p>Project Title 38 WALNUT CLOSE KINGSWOOD DUBLIN 24</p>
<p>Drawing Title EXISTING & PROPOSED ELEVATIONS SHEET 1</p>	
<p>Scale 1:100</p>	<p>Date SEPT.2022</p>
<p>Drawn TOR</p>	<p>Chkd TOR</p>
<p>Drawing Status PLANNING</p>	<p>Job Number 15/22</p>
<p>Drawing Number S03</p>	<p>Revision P1</p>

32 Glen Easton Way, Tel: (01) 8104634
Leixlip, Co. Kildare, Mob: 086 1737758
Email: orion.dan.terry@gmail.com