

NOTES


- SITE BOUNDARY
- SITE BOUNDARY AS SHOWN ON PLANNING APPLICATION REG. REF. SD19A/0053
- CLARIFICATION OF ADDITIONAL INFORMATION



LEGEND

[Light Blue Box]	1 BED / 2 PERSON UNIT
[Light Green Box]	2 BED / 3 PERSON UNIT
[Light Yellow Box]	2 BED / 4 PERSON UNIT
[Light Purple Box]	3 BED / 5 PERSON UNIT

DASHED LINE INDICATING OUTLINE OF FLOOR PLANS AS PERMITTED DEVELOPMENT UNDER PLANNING APPLICATION REG. REF. SD19A/0053.

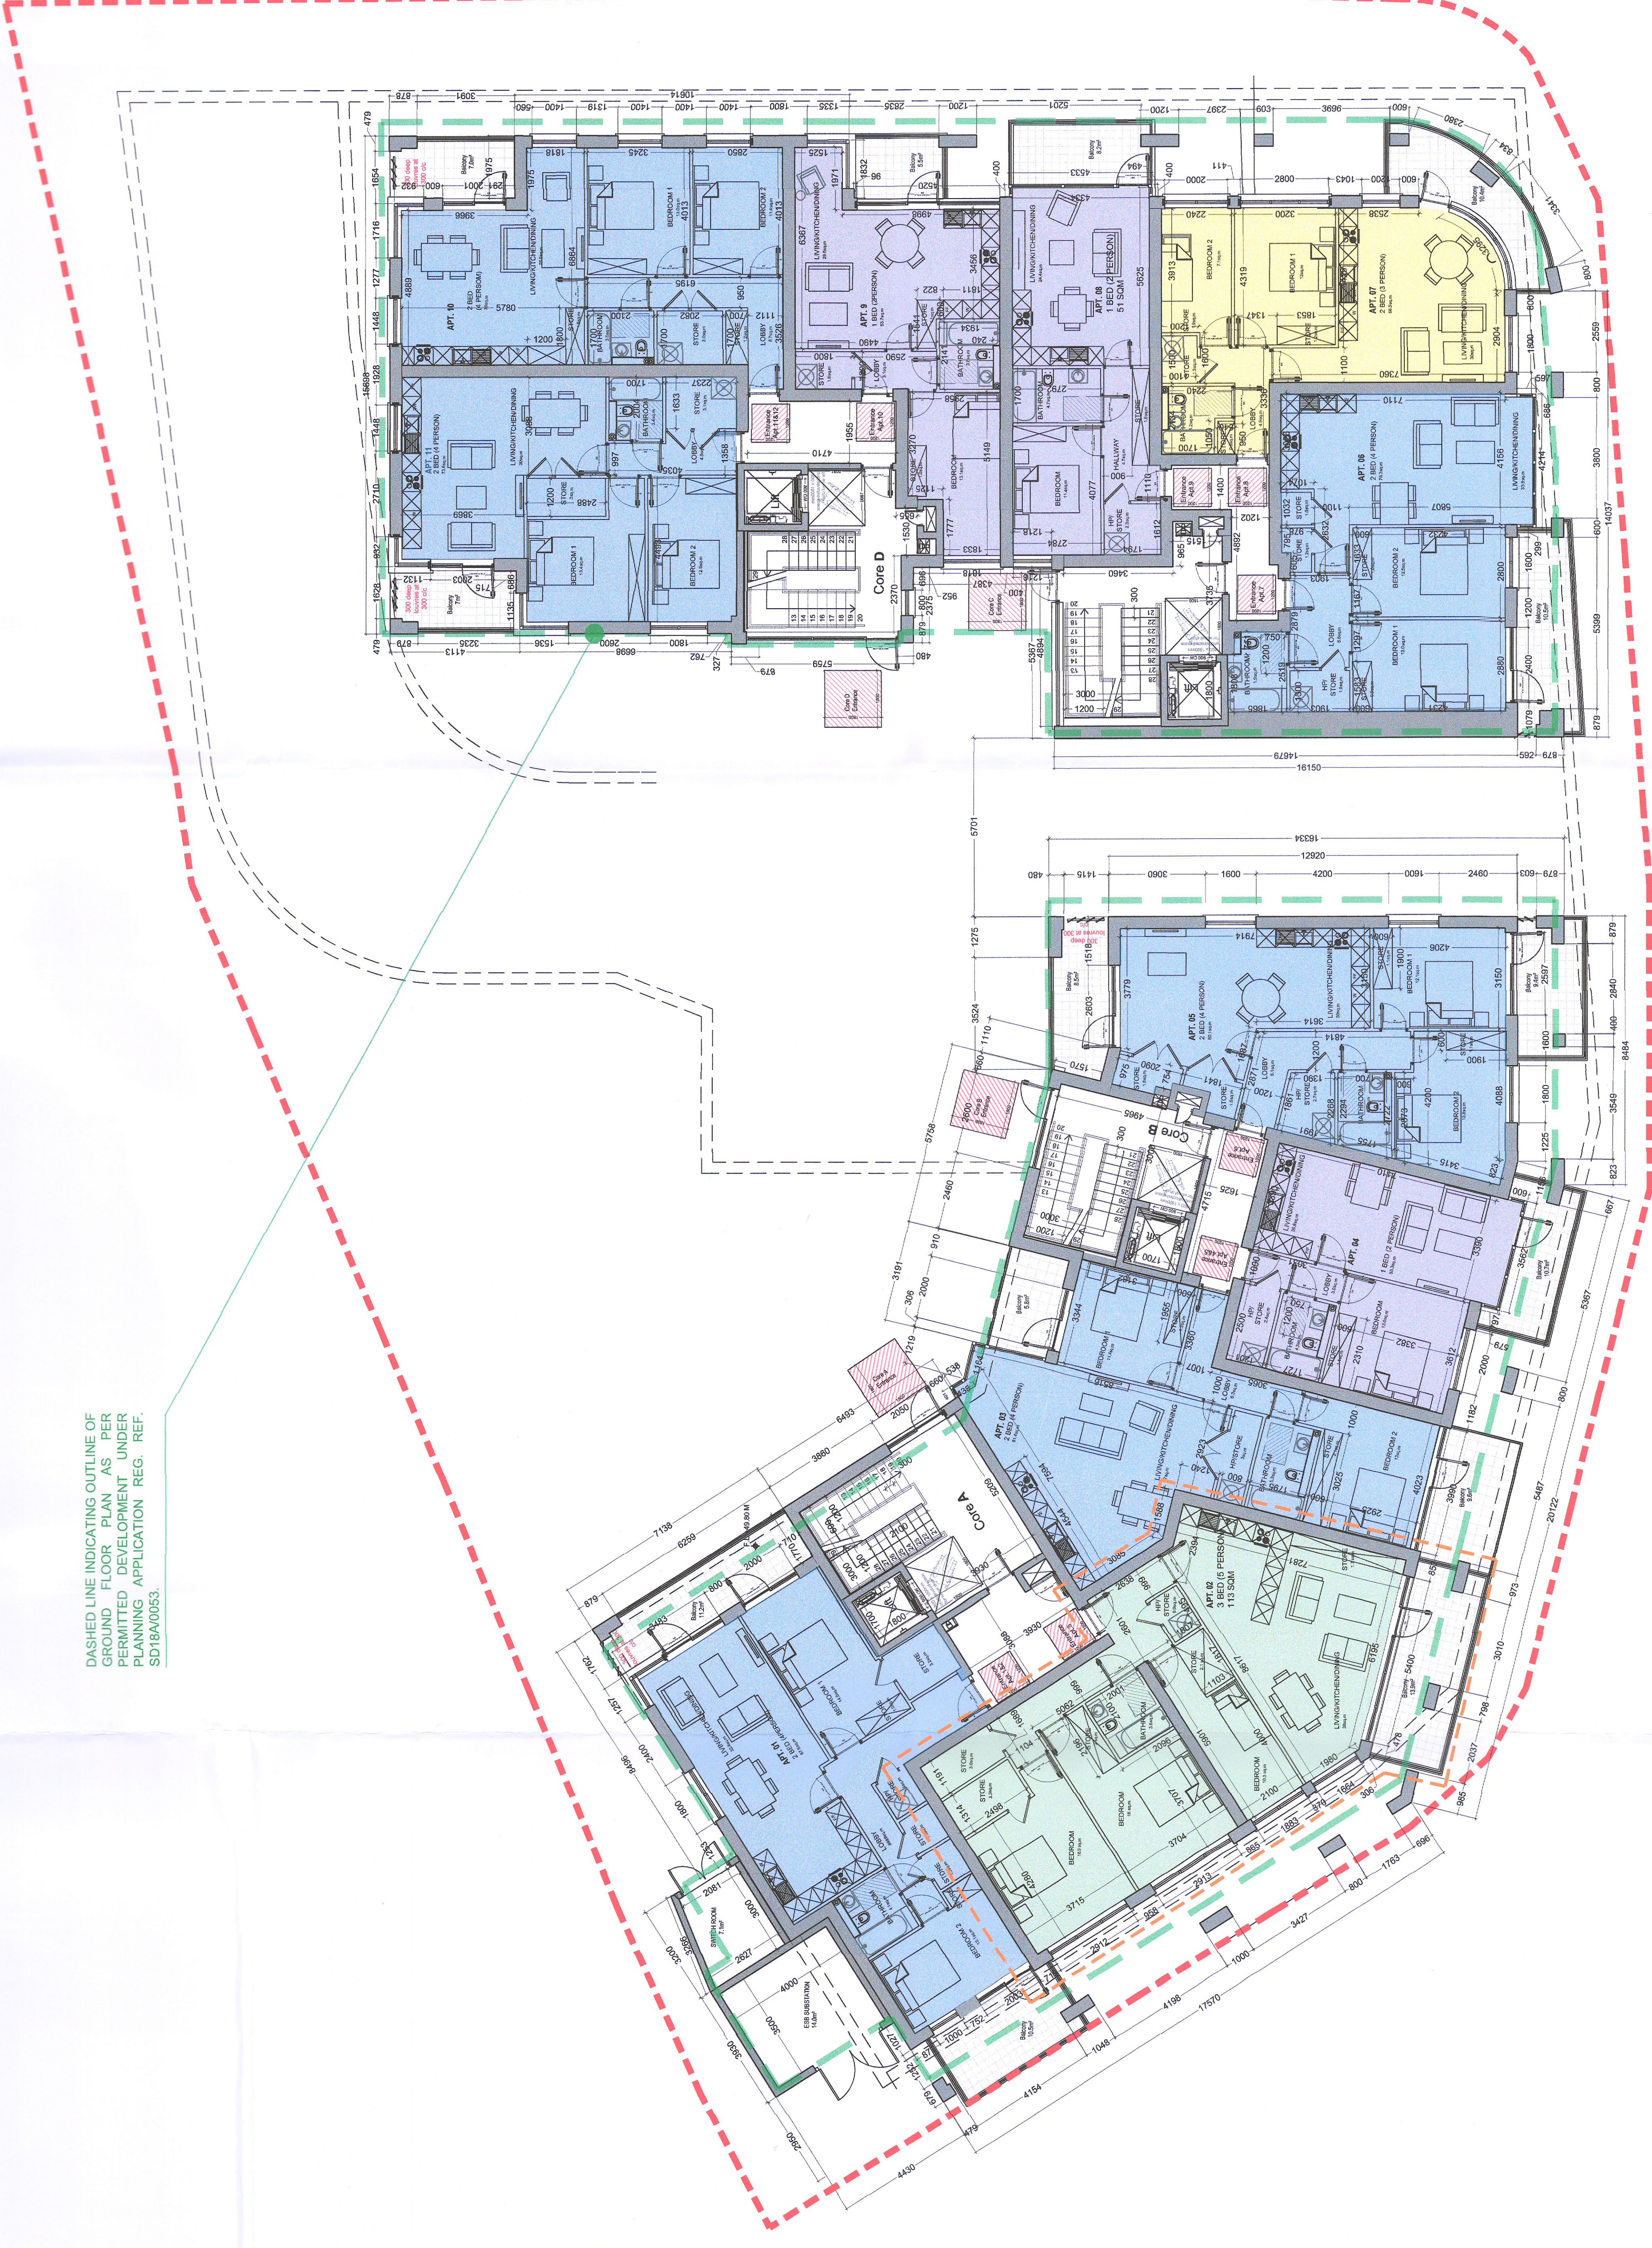

CLARIFICATION OF ADDITIONAL INFORMATION REG. REF. SD22A/0126

REV	DATE	DRN	NOTES
B	06.09.22	BD	CHANGES TO APARTMENT LAYOUTS AS PER CLARIFICATION OF ADDITIONAL INFORMATION
A	27.06.22	BD	CHANGES TO APARTMENT LAYOUTS

DO NOT SCALE FROM THIS DRAWING. USE FIGURED DIMENSIONS IN ALL CASES. VERIFY THE DRAWING TO BE BUILT IN CONJUNCTION WITH THE ARCHITECTS SPECIFICATION. THIS DRAWING IS COPYRIGHT AND MAY ONLY BE REPRODUCED WITH THE ARCHITECTS PERMISSION.

CDP Architecture
 DESIGNERS - PLANNING - INTERIOR - PROJECT MANAGEMENT
 1, The Mall, New Street, Limerick, Co. Dublin, K15 1V8R
 T: 01 85214498
 E: info@cdp-architecture.com
 W: www.cdp-architecture.com

CLARIFICATION OF ADDITIONAL INFORMATION

JOB	RESIDENTIAL DEVELOPMENT AT GRANGE ROAD, RATHFARNHAM, DUBLIN 14
DATE	SEPTEMBER 2022
CLIENT	FIRST STEP HOMES LTD
DRN	BD
SCALE	1:100@A0
DRAWING TITLE	PROPOSED GROUND FLOOR
CHECKED	NM
JOB NUMBER	2020_134
DRAWING NUMBER	3.1.106
REVISION	B

PROPOSED GROUND FLOOR PLAN
 SCALE 1:100

