



NOTES

- - - - - SITE BOUNDARY
- - - - - OUTLINE OF DEVELOPMENT AS GRANTED UNDER PLANNING APPLICATION REG. REF. SD18A0055
- - - - - CLASSIFICATION OF ADDITIONAL INFORMATION

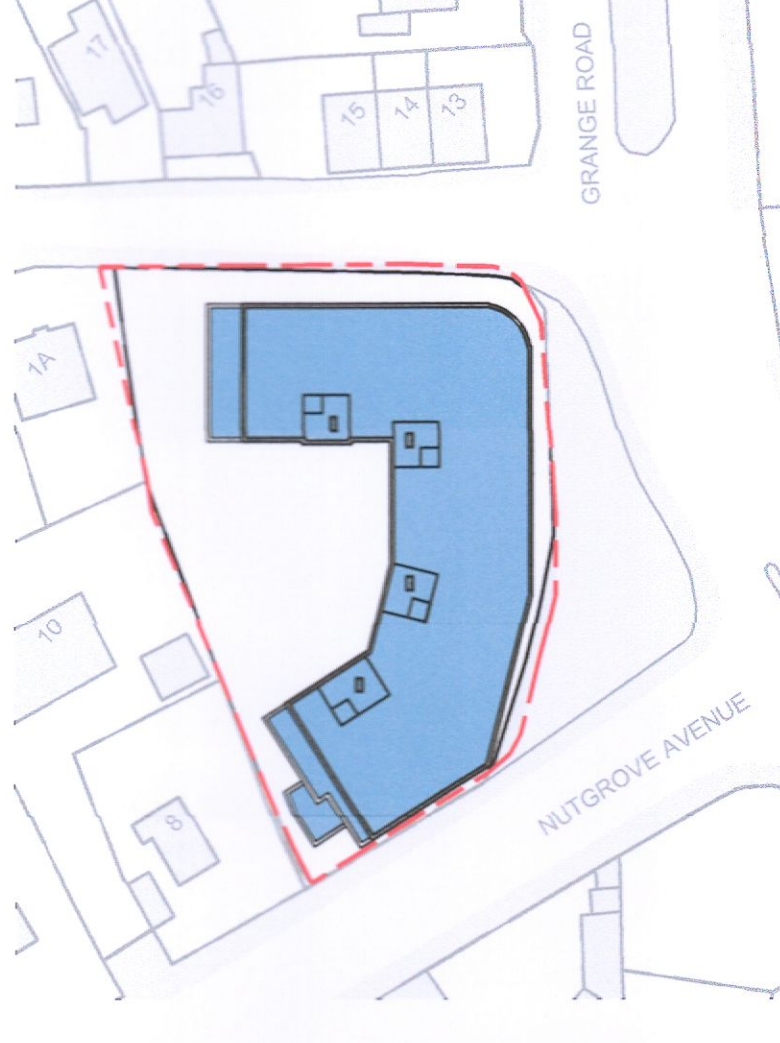

KEY PLAN
N

- LEGEND**
- 1 BED / 2 PERSON UNIT
 - 2 BED / 3 PERSON UNIT
 - 2 BED / 4 PERSON UNIT
 - 3 BED / 5 PERSON UNIT

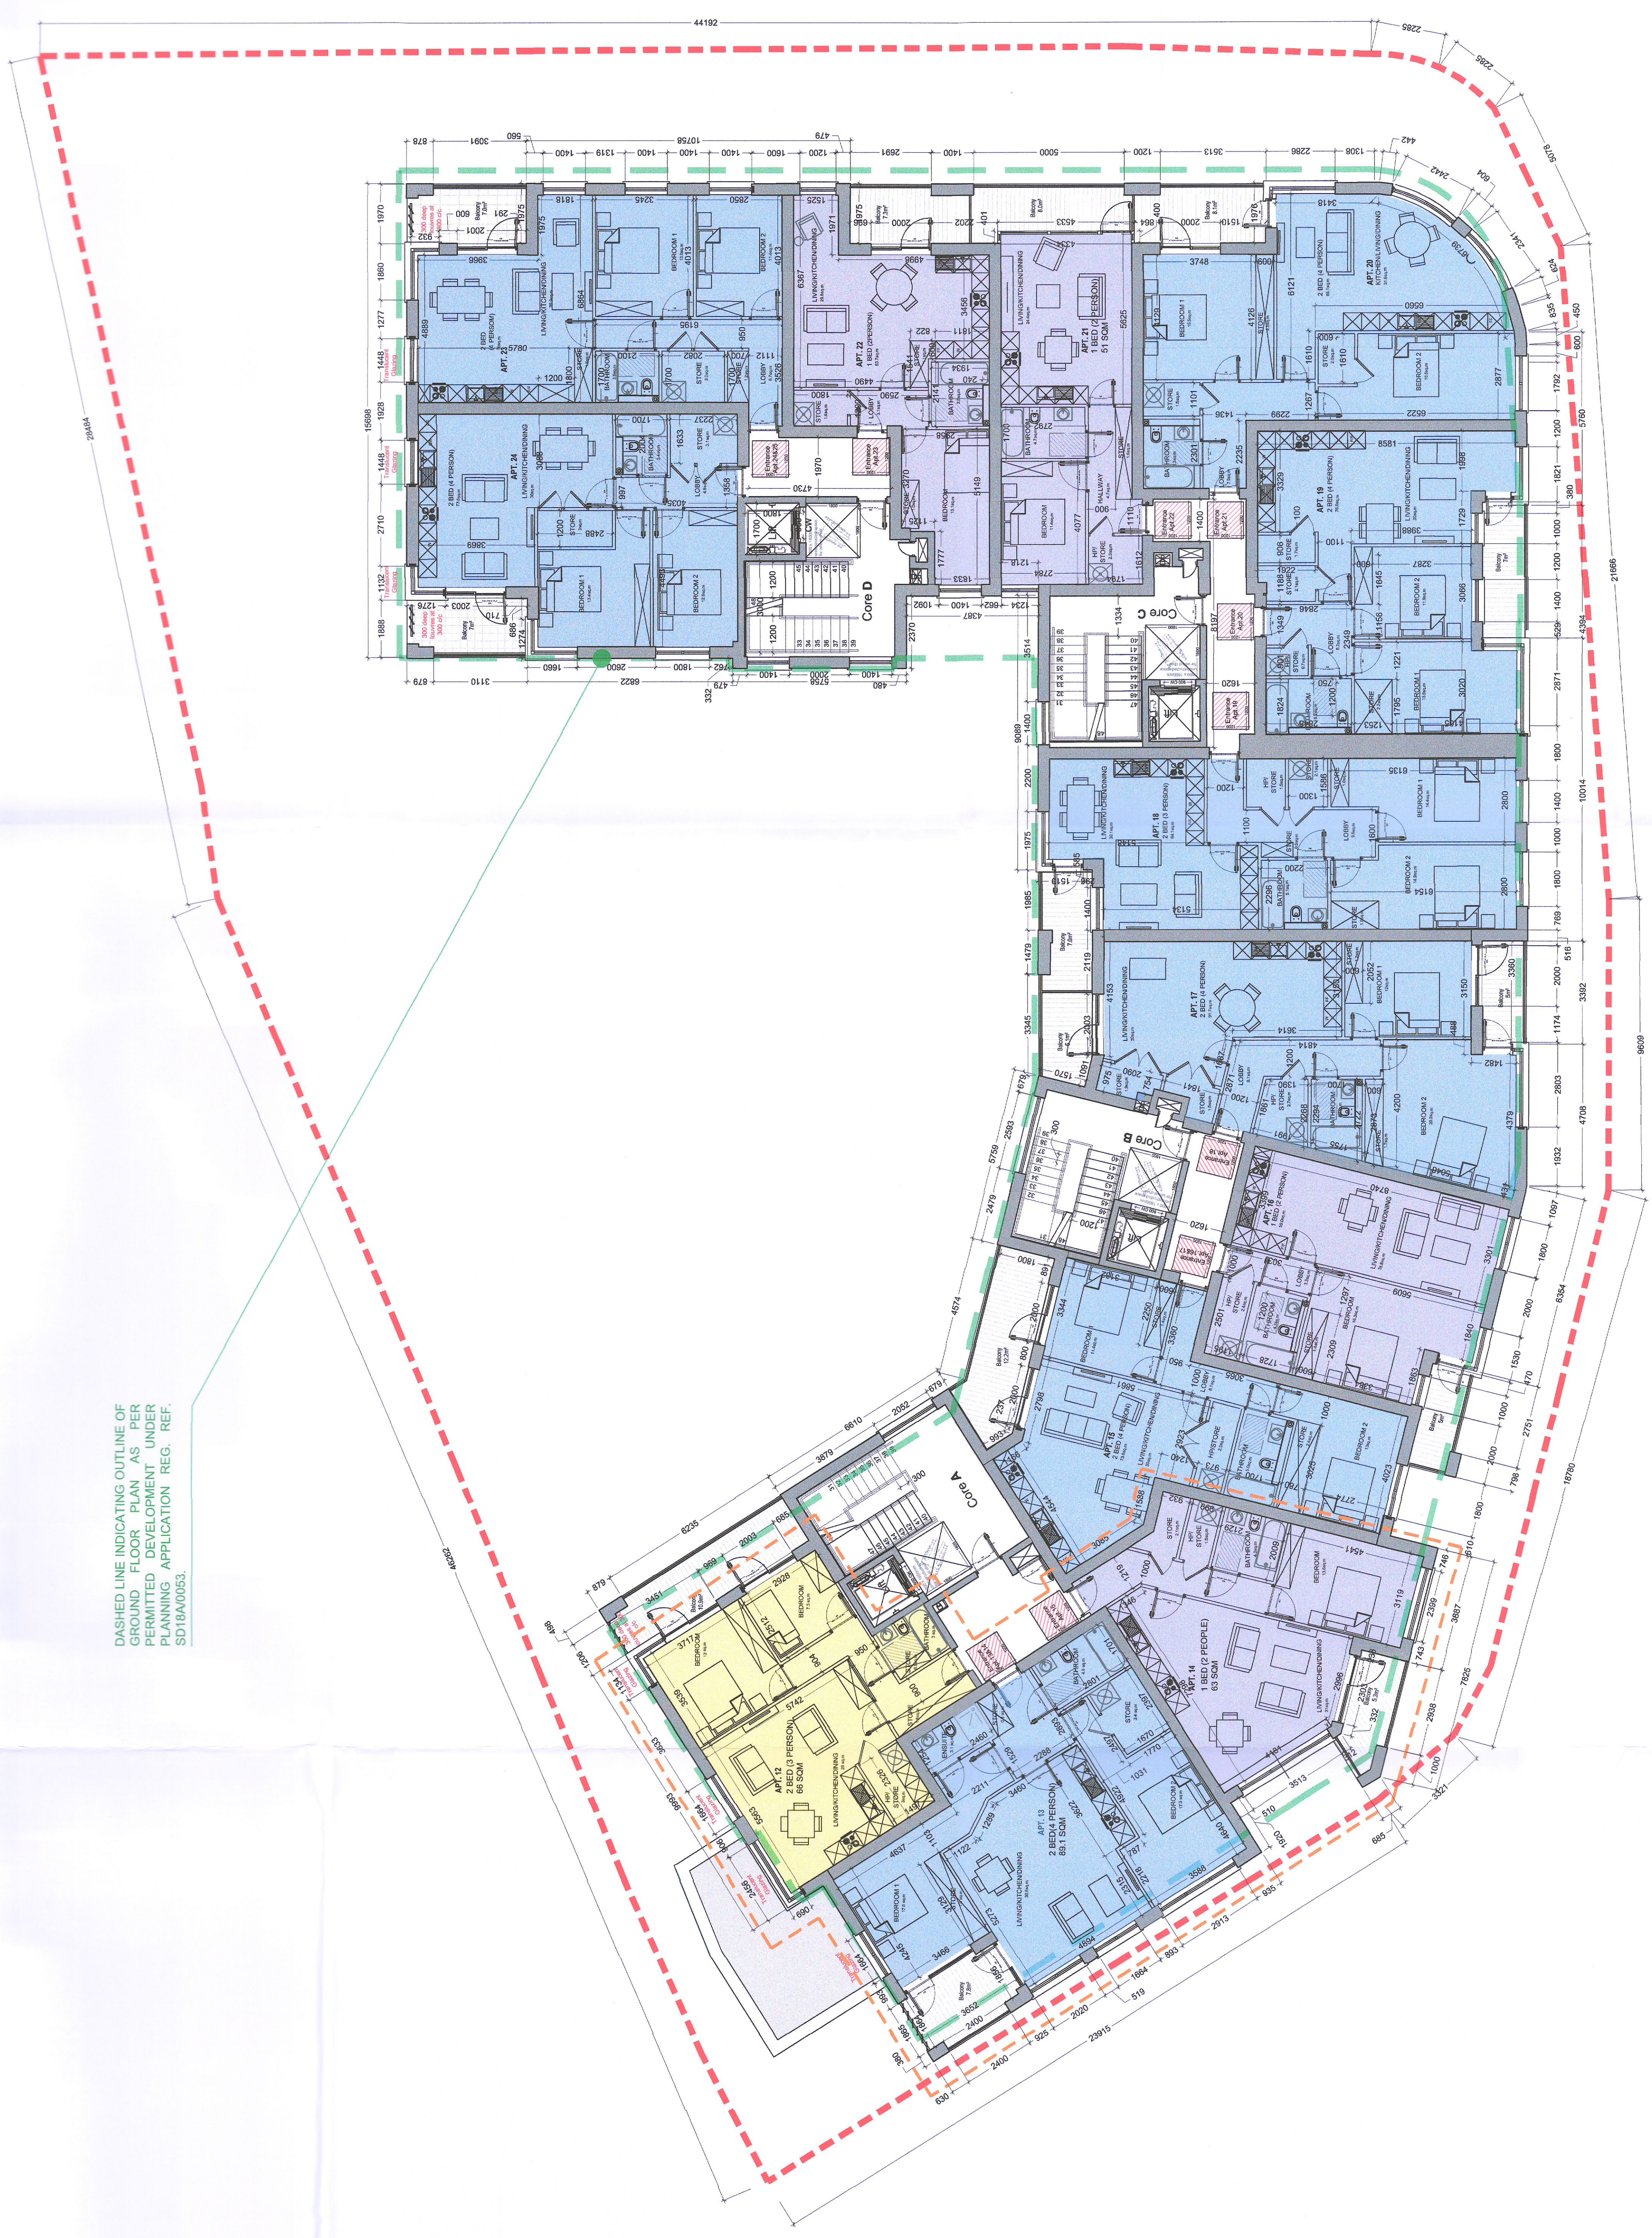

DASHED LINE INDICATING OUTLINE OF GROUND FLOOR PLAN AS PER PLANNED DEVELOPMENT UNDER PLANNING APPLICATION REG. REF. SD18A0055.

CLARIFICATION OF ADDITIONAL INFORMATION REG. REF. SD22A0126

REV	DATE	DESCRIPTION
B	08.09.22	BD, CHANGES TO APARTMENT LAYOUTS AS PER CLARIFICATION OF ADDITIONAL INFORMATION
A	27.06.22	BD, CHANGES TO APARTMENT LAYOUTS

DO NOT SCALE FROM THIS DRAWING. USE FIGURED DIMENSIONS IN ALL CASES. VERIFY DIMENSIONS ON SITE AND REPORT ANY DISCREPANCIES TO THE ARCHITECTS IMMEDIATELY. THIS DRAWING IS COPYRIGHT AND MAY ONLY BE REPRODUCED WITH THE ARCHITECTS PERMISSION.

CDP Architecture
 5, The Mill, Mill Street,
 Lough Ranelagh, Co. Dublin,
 K7H 5V9R
 Tel: +353 1 621 4498
 Fax: +353 1 621 4499
 www.cdp-architecture.com

CLARIFICATION OF ADDITIONAL INFORMATION

JOB	RESIDENTIAL DEVELOPMENT AT GRANGE ROAD, RATHFARNHAM, DUBLIN 14
DATE	SEPTEMBER 2022
CLIENT	FIRST STEP HOMES LTD
DRAWING TITLE	PROPOSED FIRST FLOOR PLAN
SCALE	1:100@A0
CORN	BD
CHECKED	NM
DRAWING NUMBER	2020_134
REVISION	B

PROPOSED FIRST FLOOR PLAN
SCALE 1:100

