




1 EXISTING GROUND FLOOR PLAN
1:150

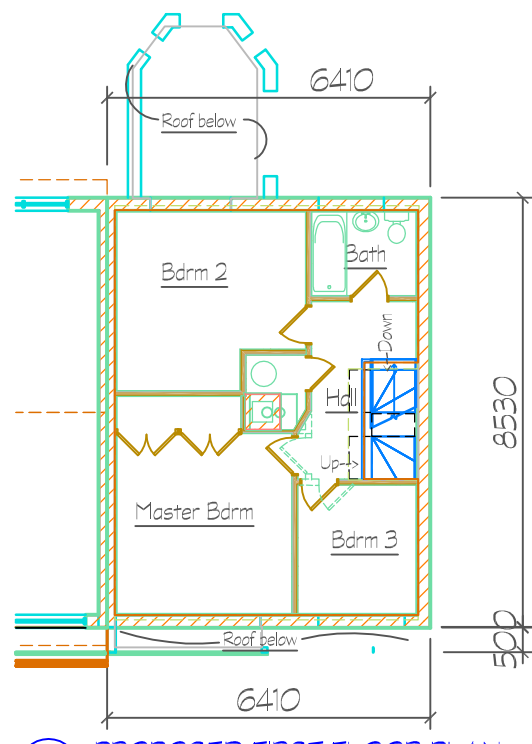

2 PROPOSED FIRST FLOOR PLAN
1:150

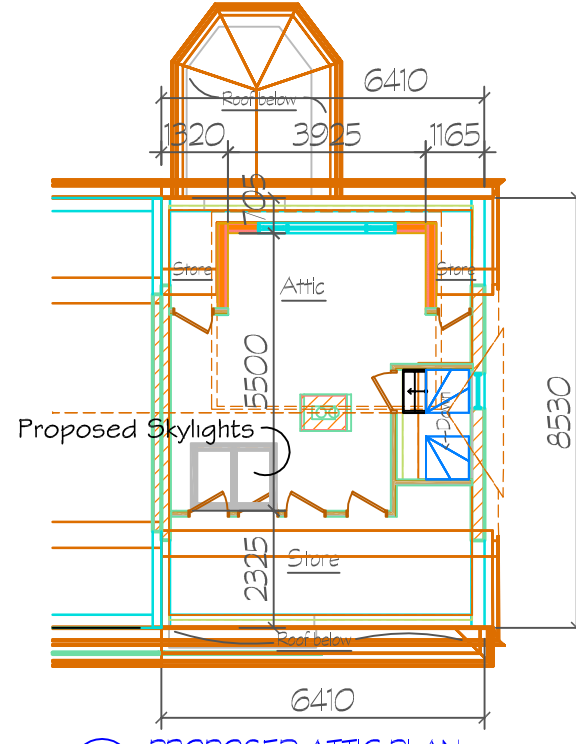

3 PROPOSED ATTIC PLAN
1:150

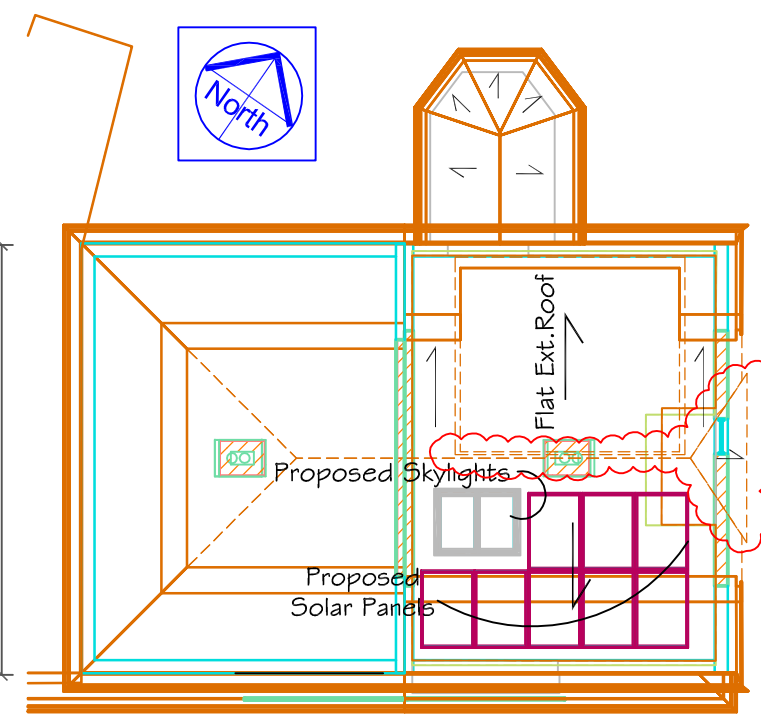


4 PROPOSED ROOF PLAN
1:150

Planning Compliance Dwg
(2nd Schedule-Cond's. 2 & 3)
Not Intended for Construction


Note:
1. Use figured dimensions only.
2. Dimensions on building represent Structural Code's only.
3. No part of this document may be transmitted or reproduced in any form without the approval of MCGONNELL INTERNATIONAL except as agreed for use on the project for which the document was originally issued.

SCALE 1:150 @ A3
DATE 16 June, 2022
DRAWN BY RMC
Dwg No. PAC-104
Revision Rev. A - 22 Sept, 2022


COMPLIANCE FLOOR & ROOF PLANS, ELEVATIONS & SECTION
Proposed Extension & Renovation

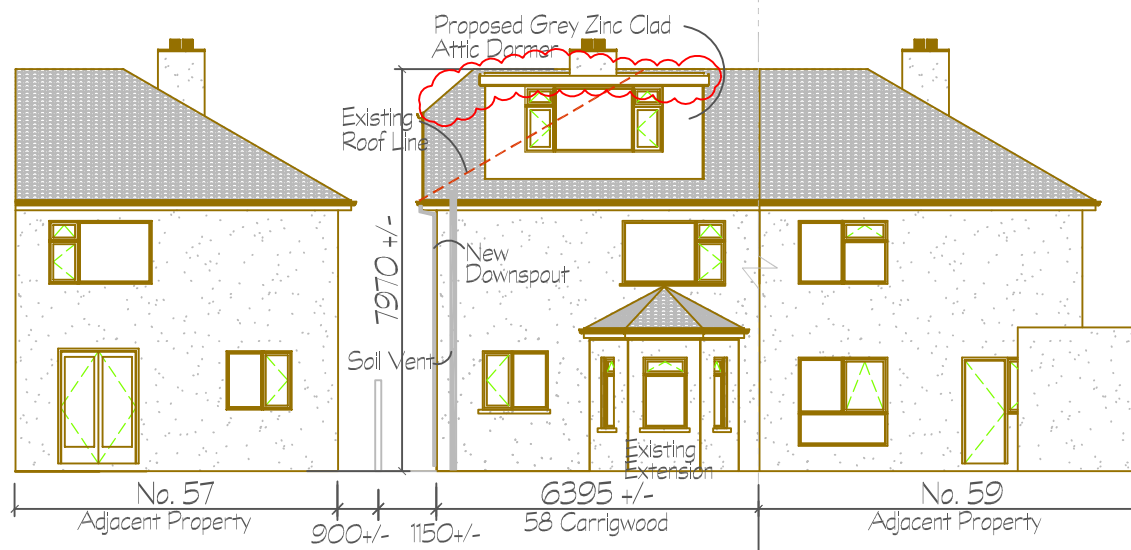


5 PROPOSED NORTH ELEVATION
1:150

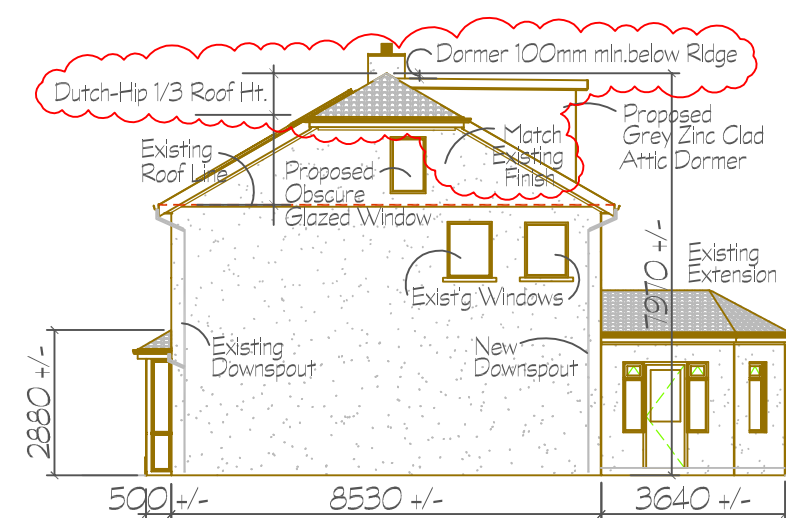


6 PROPOSED EAST ELEVATION
1:150

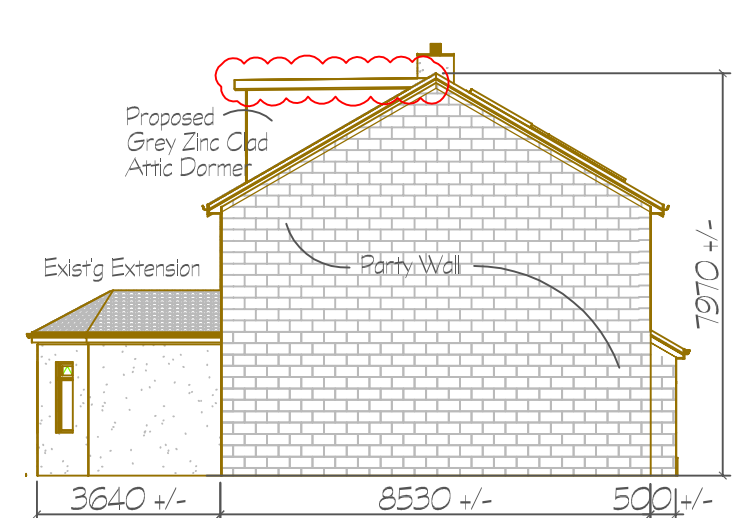

7 PROPOSED WEST ELEVATION
1:150

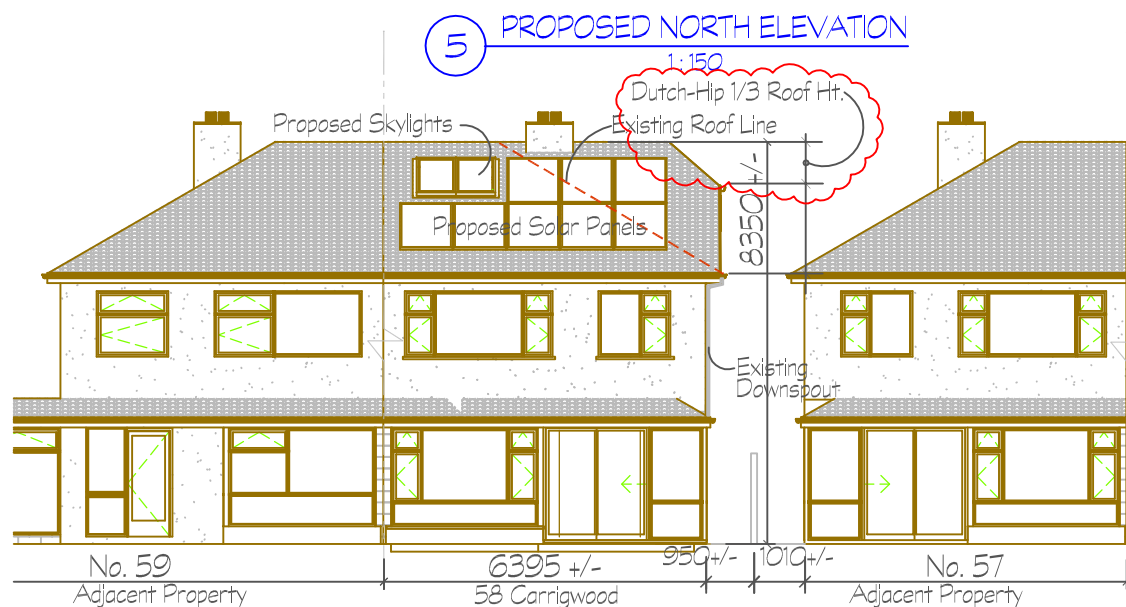

8 PROPOSED SOUTH ELEVATION
1:150

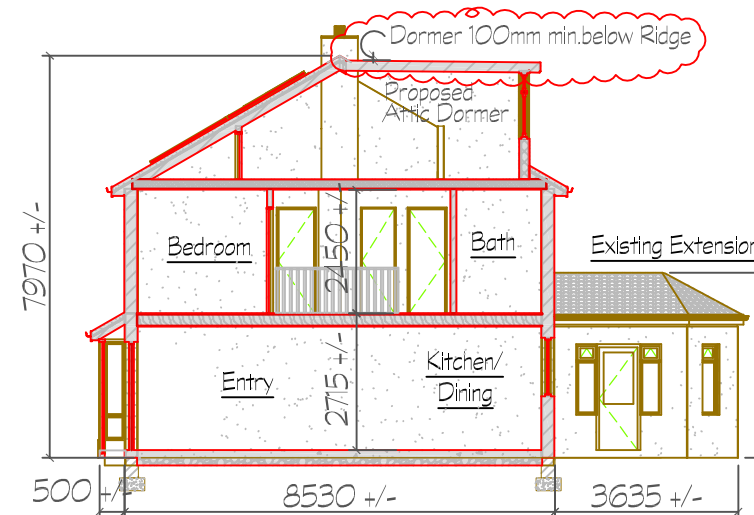

9 PROPOSED SECTION
1:150

AREA	
Exist'g Ground Floor	49.8 Sq.m
Exist'g First Floor	48.3
Exist'g Garden Rm. Extension	8.3
EXISTING TOTAL	106.4 Sq.m
Proposed Attic Extension	25.5
GRAND TOTAL	131.9 Sq.m

Client: Léan Duffy & Cillian Daly
58 Carrigwood
Firhouse, Dublin D24 K2AH
Project Name: Residential Extension
Project No.: 22-201

www.mcarch.com
Mci ARCHITECTURE
Tel: (+353-1) 278-1754
email: admin@mcarch.com
41 Mount Anville Park
Dublin 14, Ireland