


©This drawing is copyright.  
Do not scale - Use figured dimensions only;  
Any discrepancies should immediately be brought to the attention of the architect.

- new masonry walls
- new stud walls
- existing walls
- extended floor areas

NOTE: ALL STRUCTURAL WORKS / TO ENGINEERS SPECIFICATIONS

selected pavings on 50mm s/c blinding on 125mm well compacted compliant hardcore

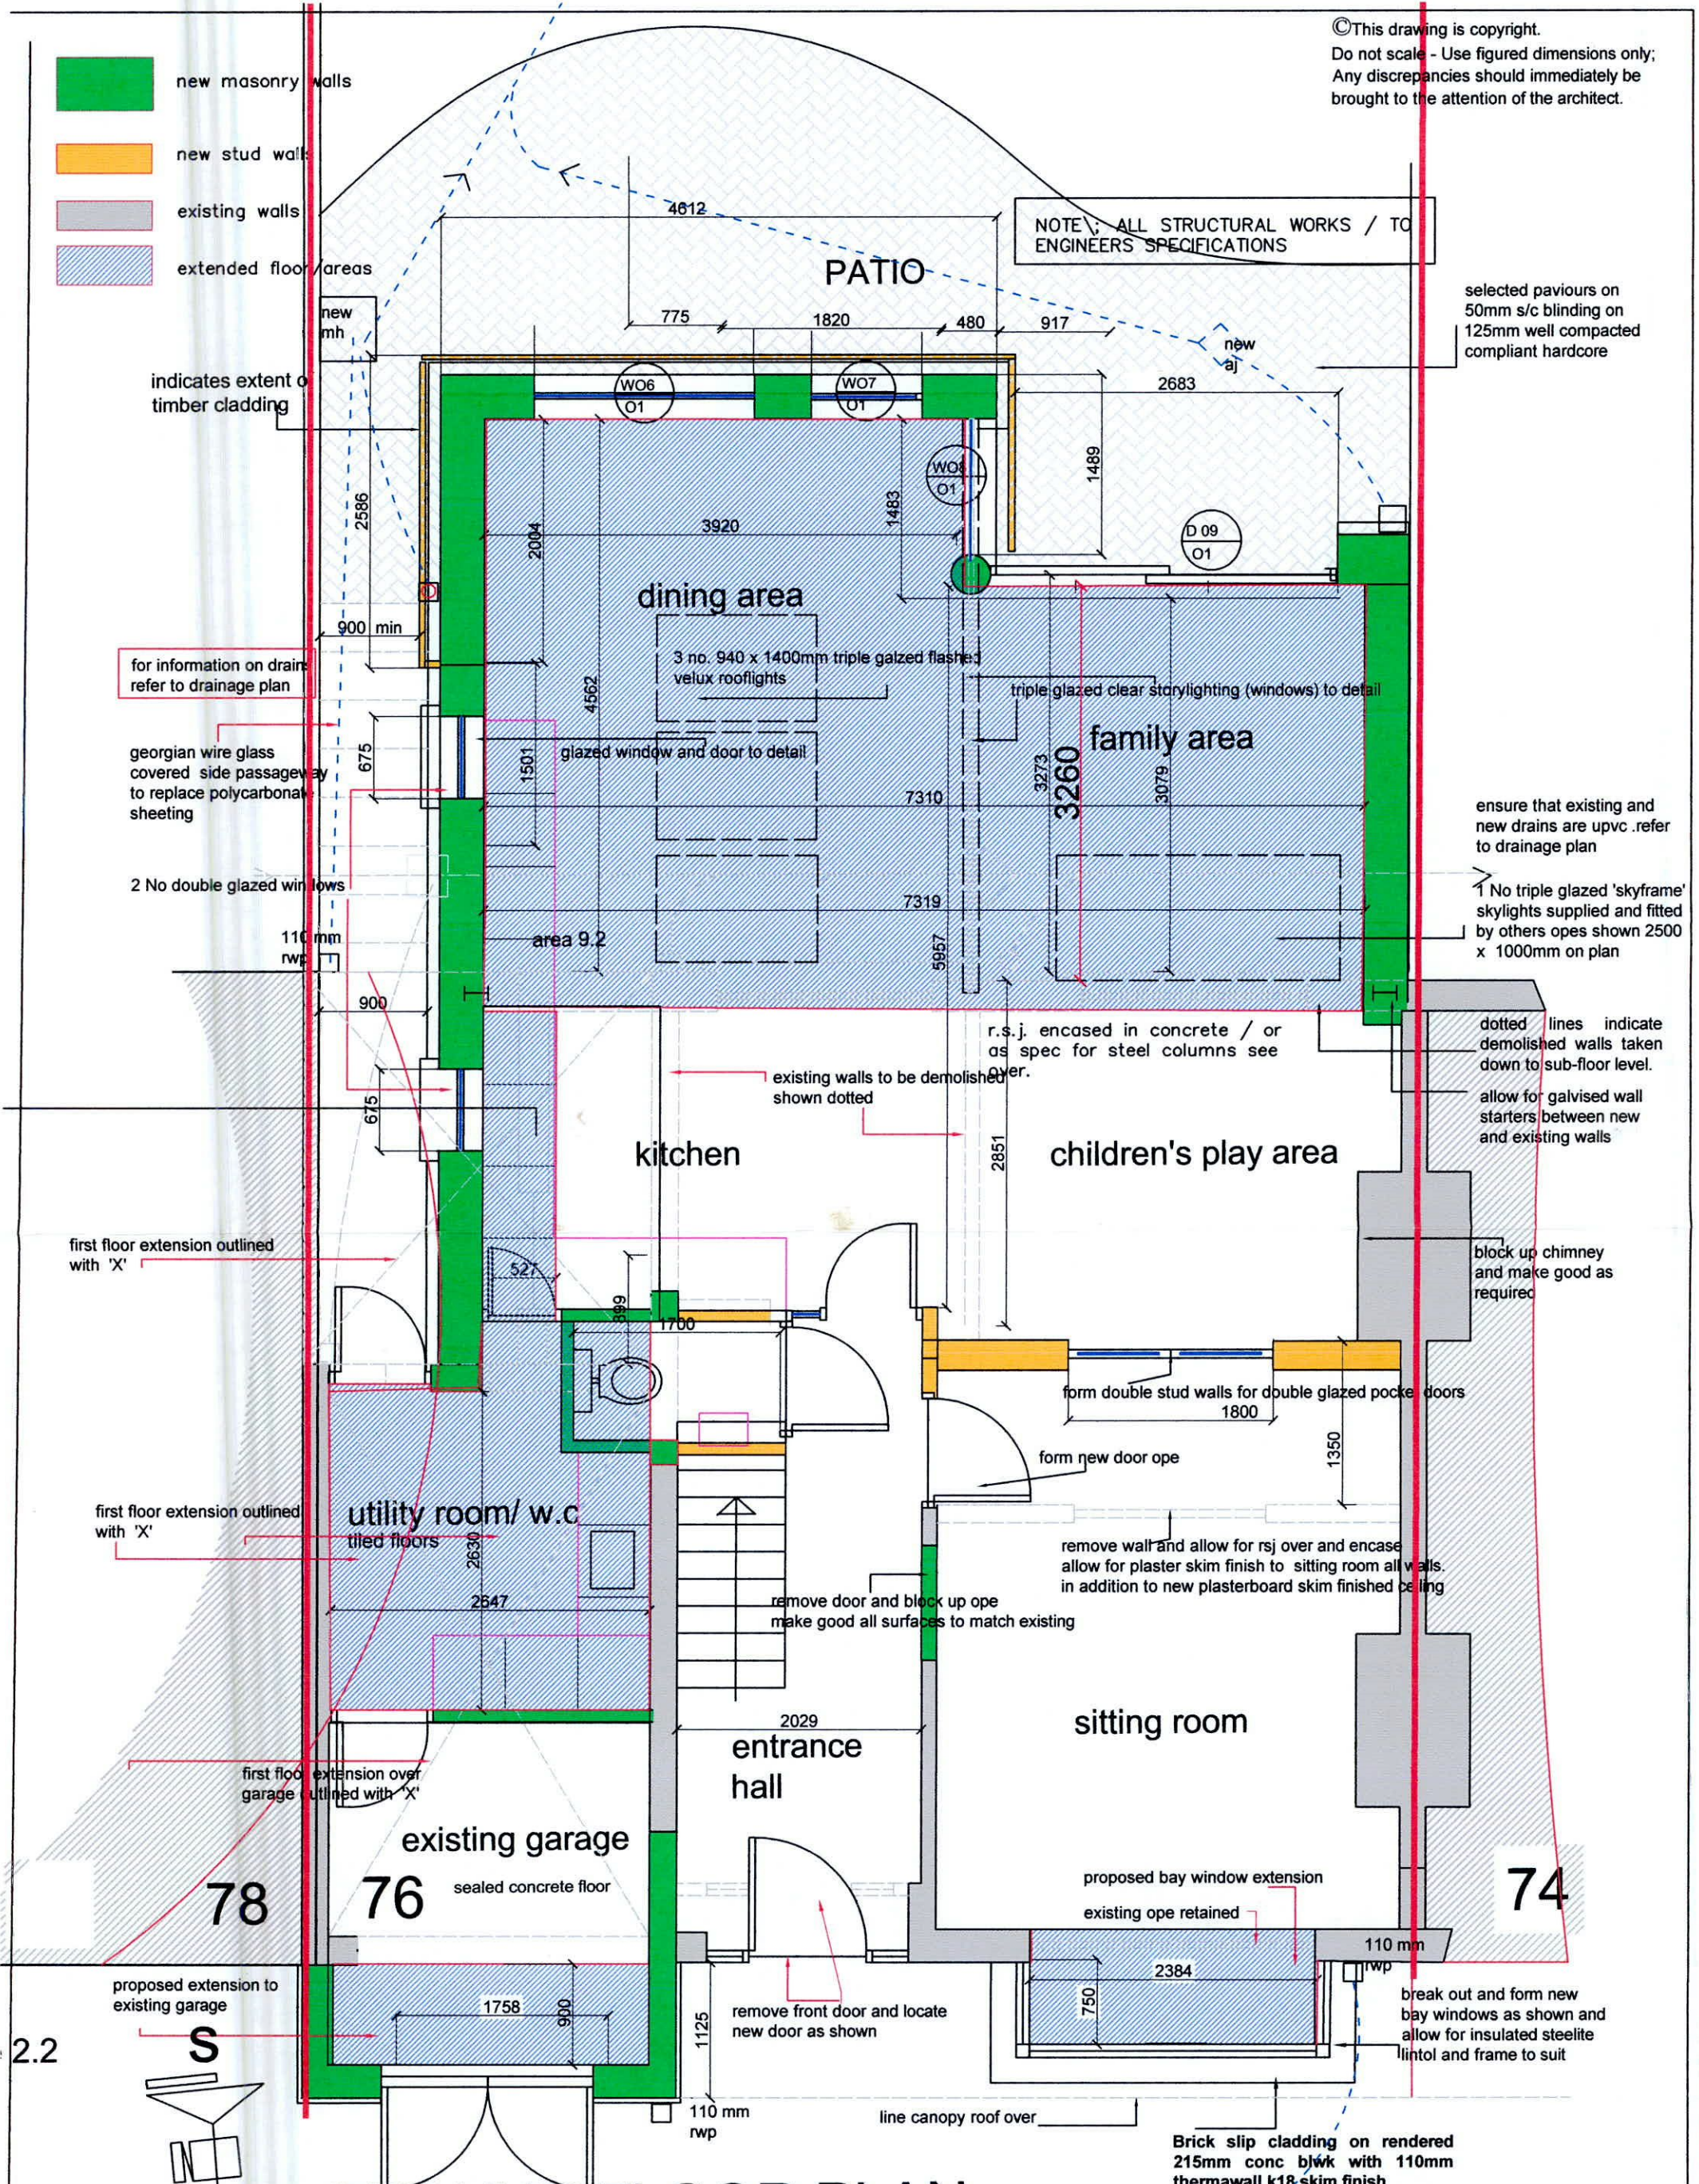

**GROUND FLOOR PLAN 1:50 ORIGINAL APPLICATION**

DO NOT SCALE - USE FIGURED DIMENSIONS ONLY

| REV. | DATE | DRAWN | DESCRIPTION |
|------|------|-------|-------------|
|      |      |       |             |
|      |      |       |             |
|      |      |       |             |
|      |      |       |             |

**CORMAC MURPHY**  
& ASSOCIATES ARCHITECTS

PROJECT: 76 DODDER PARK ROAD  
RATHFARNHAM CO. DUBLIN

DRAWING: GROUND FLOOR PLAN  
Original Application

cormac murphy + associates architects  
ARCHITECTS - M.R.I.A.I. T.01-8335734 M.087284718

|  |                                   |
|--|-----------------------------------|
| SCALE: 1:50  | STATUS: PLANNING APPLICATION      |
| DATE: JULY 2022  | DRAWN: A.F. CHECKED: C.M. PASSED: |
| JOB NO: CM.22.02   | DRAWING NO: 04 REVISION:          |
| seaview studio, 162 hampton cove, skerries rd, balbriggan, co.dublin cormacmurphy8@gmail.com |                                   |