


©This drawing is copyright.
Do not scale - Use figured dimensions only;
Any discrepancies should immediately be brought to the attention of the architect.

- new masonry walls
- new stud walls
- existing walls
- extended floor/areas
- new roof areas

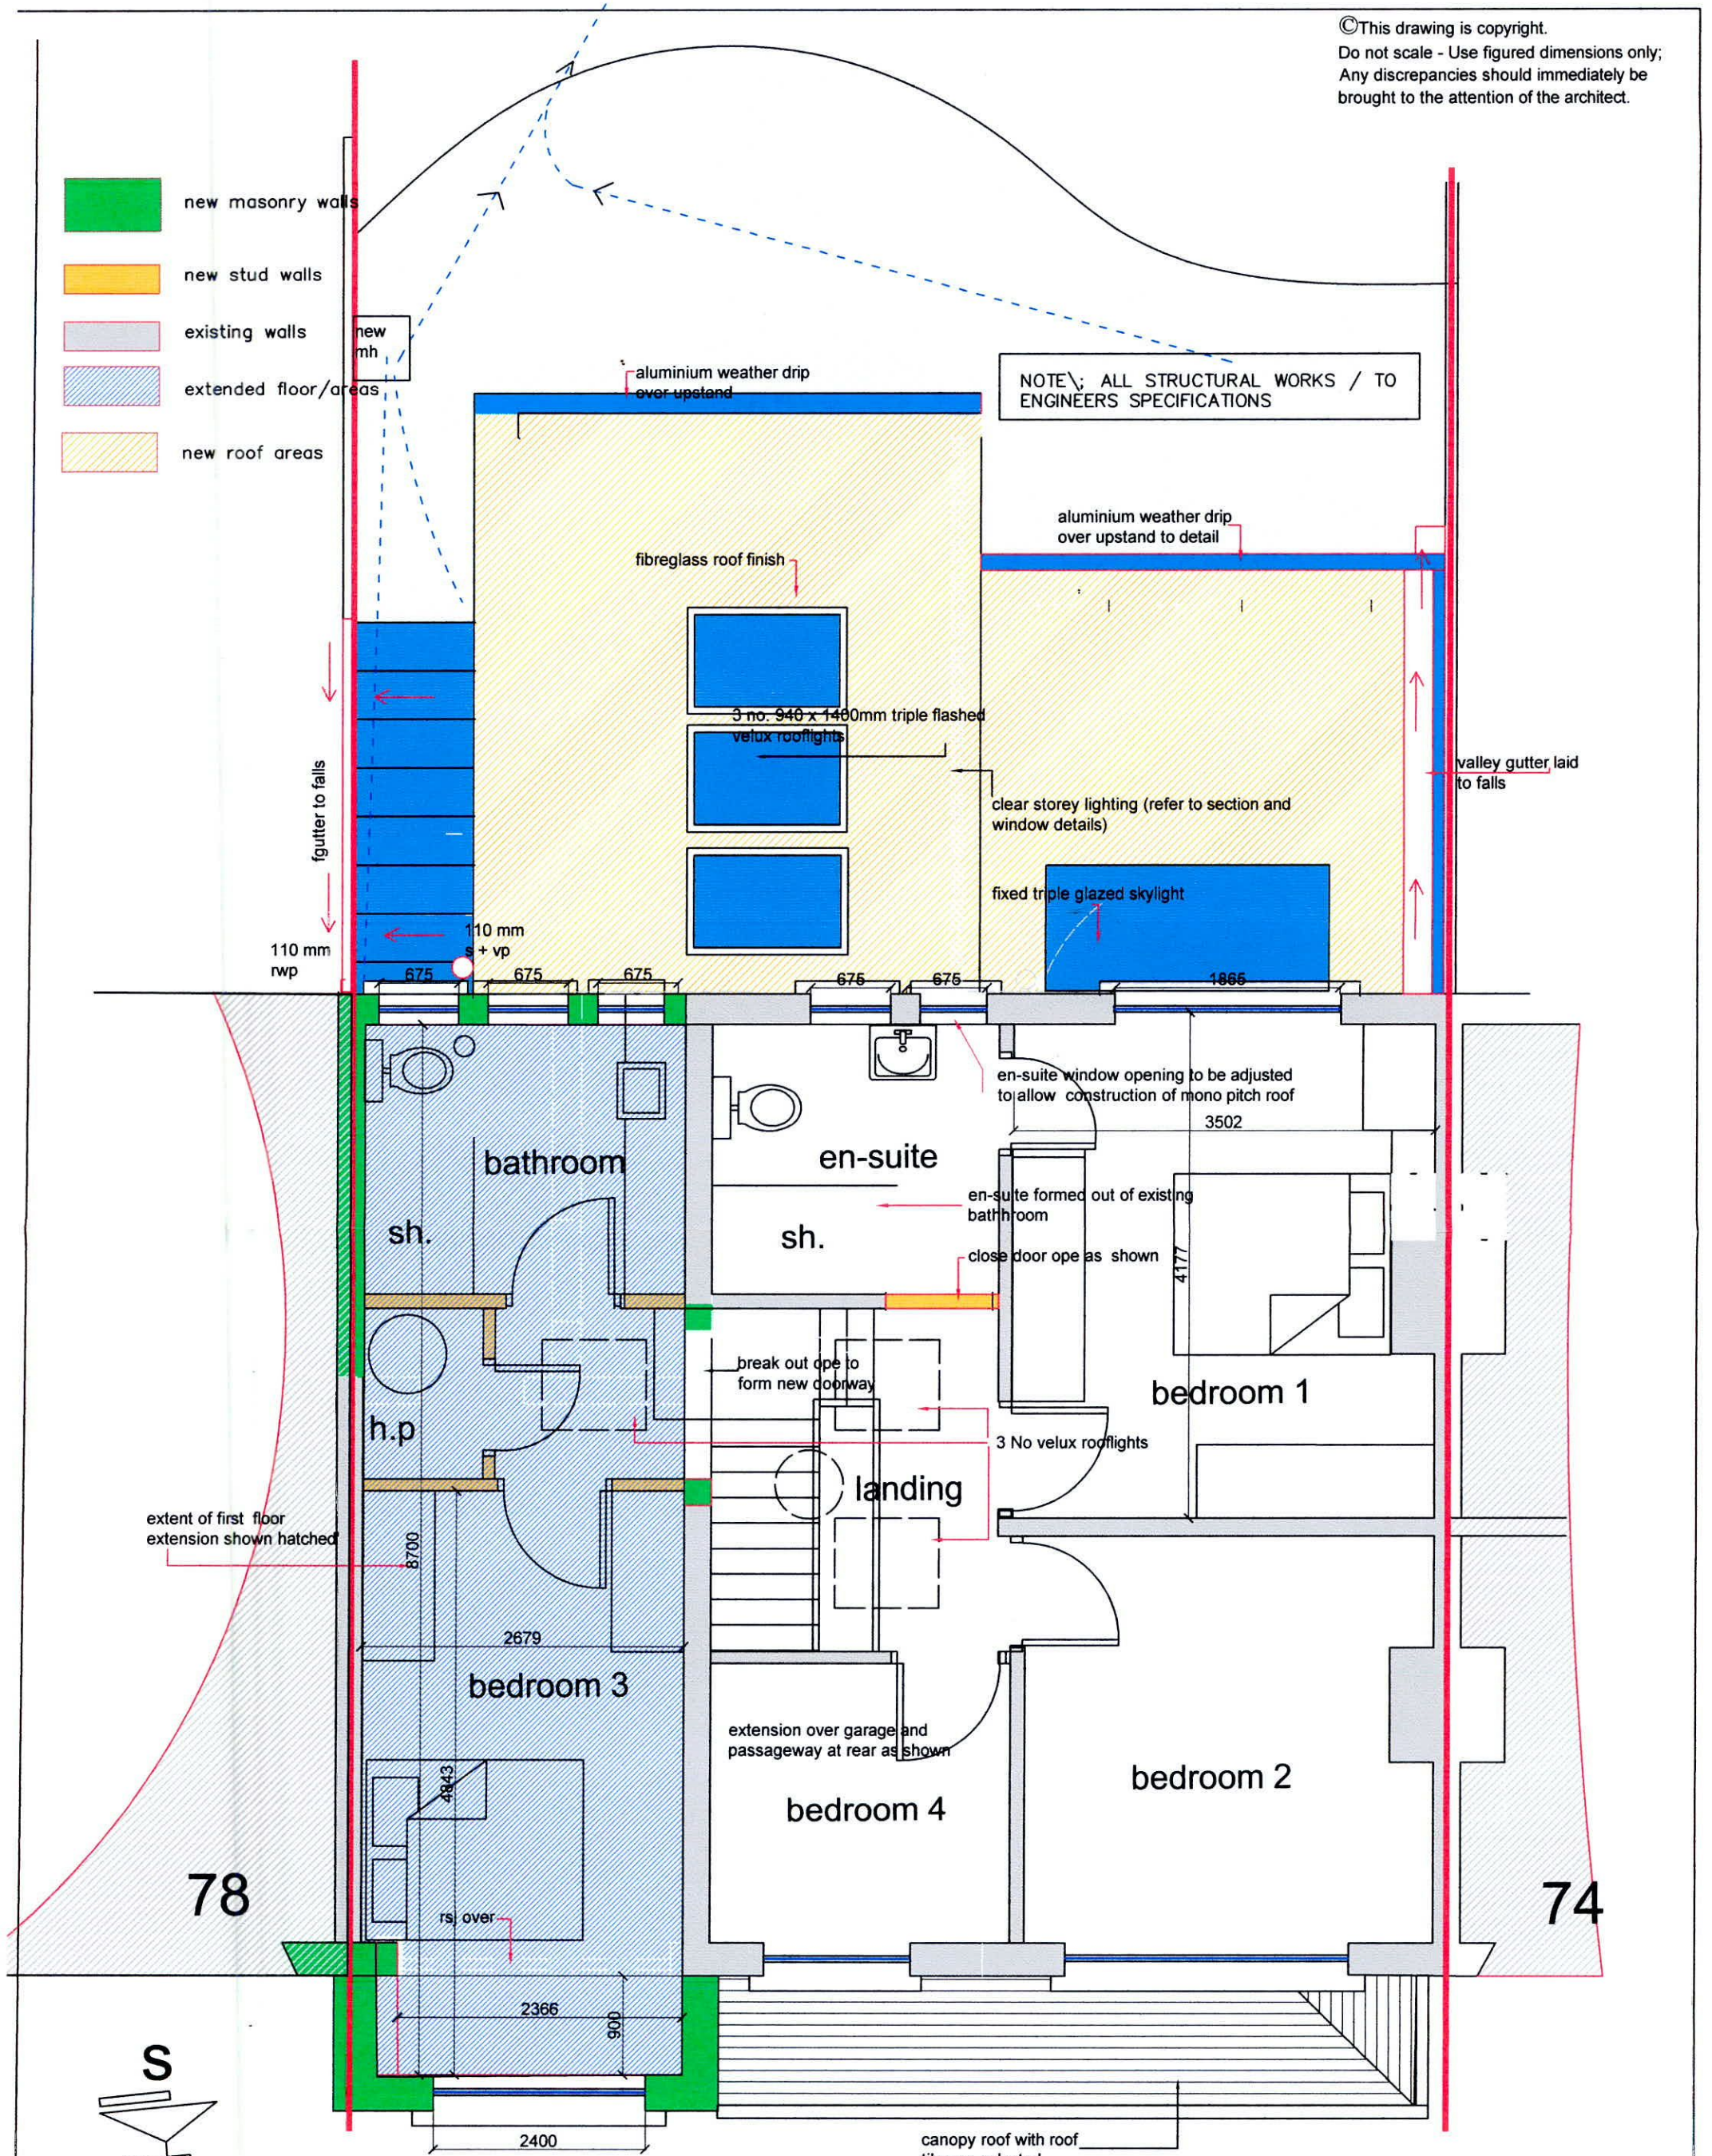

FIRST FLOOR PLAN 1:50 ORIGINAL APPLICATION

DO NOT SCALE - USE FIGURED DIMENSIONS ONLY

REV.	DATE	DRAWN	DESCRIPTION

CORMAC MURPHY
& ASSOCIATES | ARCHITECTS

PROJECT: 76 DODDER PARK ROAD
RATHFARNHAM CO. DUBLIN

DRAWING: FIRST FLOOR PLAN
Original Application

cormac murphy + associates architects
ARCHITECTS - M.R.I.A.I T.01-8335734 M.0872847418

SCALE: 1:50	STATUS: PLANNING APPLICATION		
DATE: JULY 2022	DRAWN: A.F.	CHECKED: C.M.	PASSED:
JOB NO: CM. 22.02	DRAWING NO: 06	REVISION:	
seaview studio, 162 hampton cove, skerries rd, balbriggan, co.dublin cormacmurphy8@gmail.com			