




E01 Front Elevation (Existing)
1:100

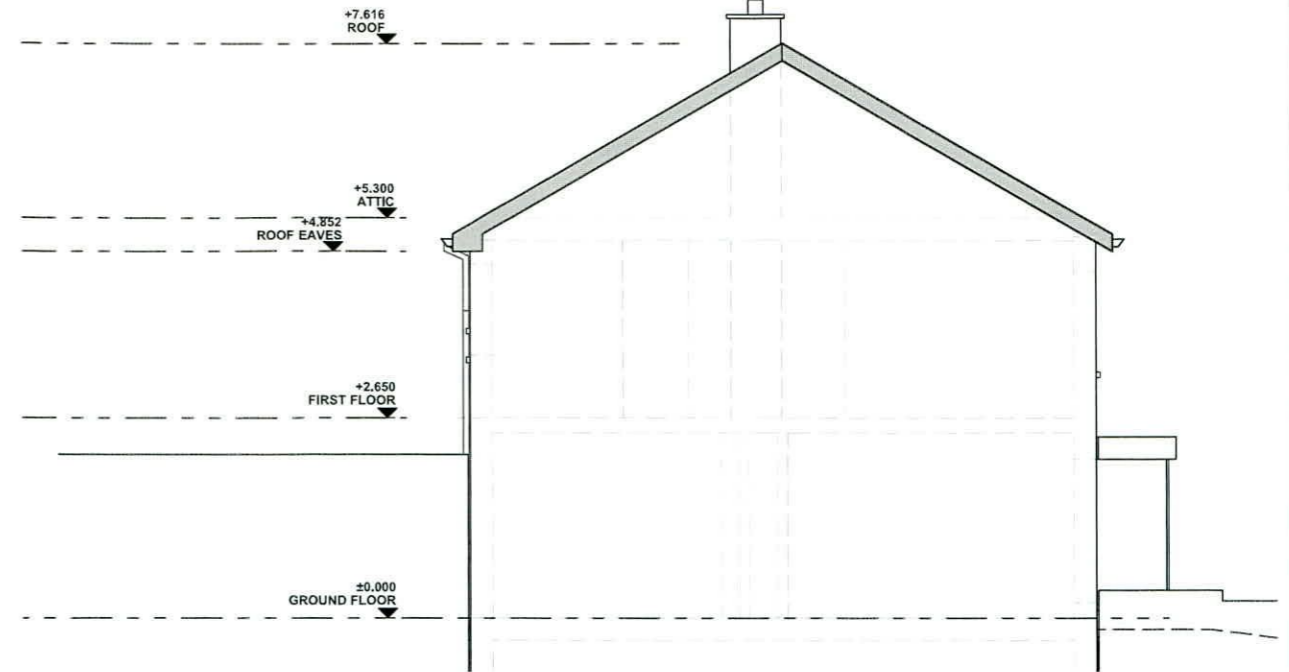

E03 Side Elevation (Existing)
1:100

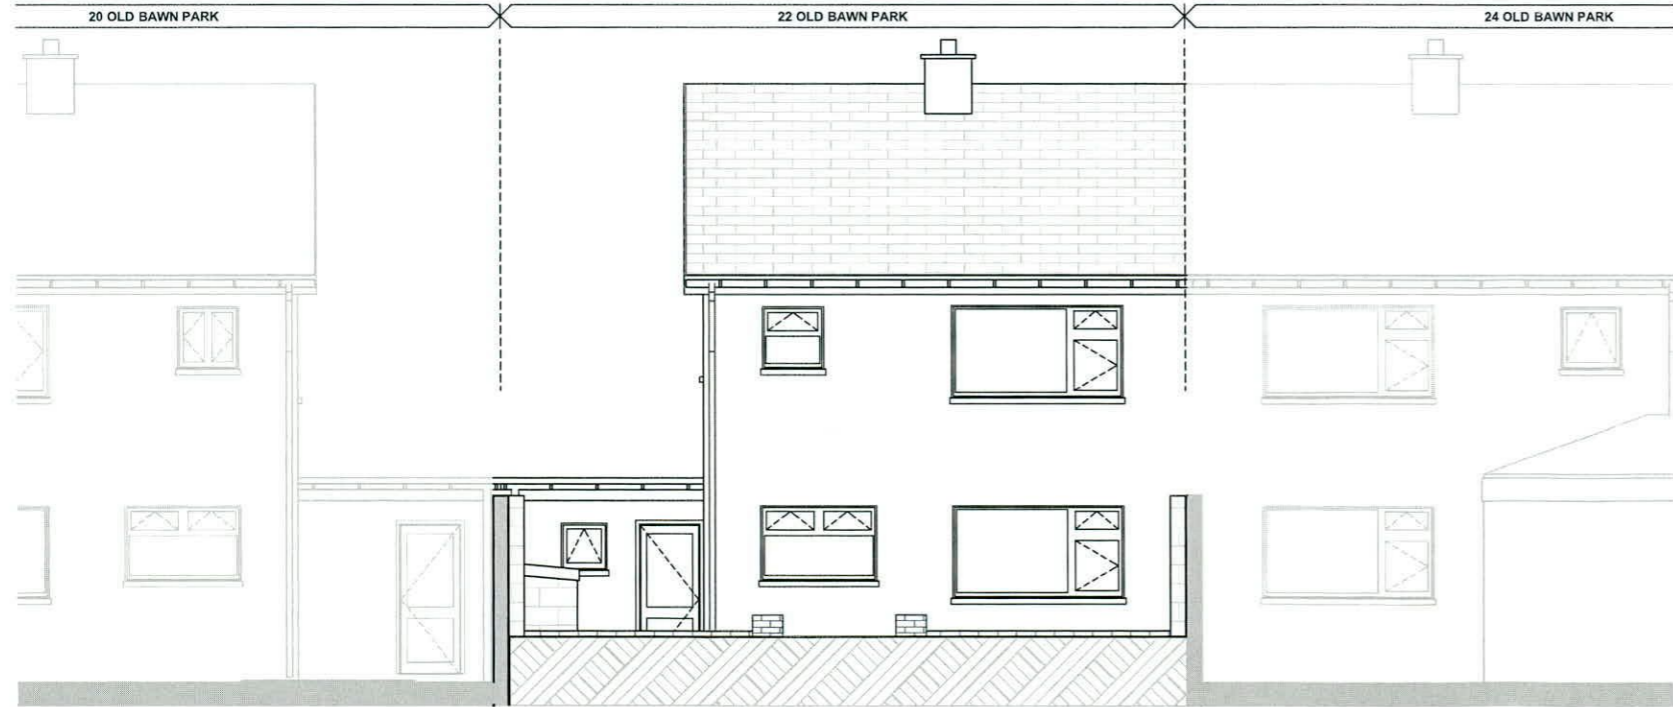

E02 Rear Elevation (Existing)
1:100

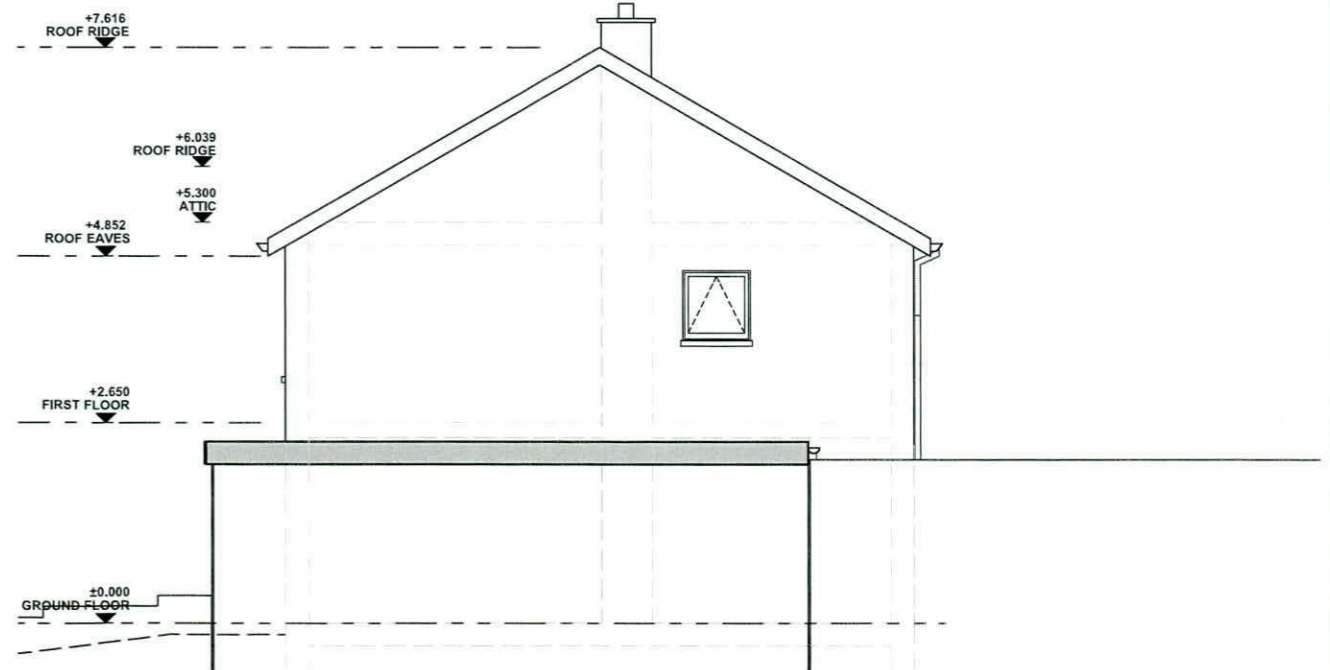

E04 Side Elevation (Existing)
1:100

Applicant:
EMLYN BRENNAN + ANITA BERNEY

Project Status:
PLANNING

Site Address:
**22 OLD BAWN PARK,
DUBLIN 24,
D24 VH9D**

Drawing Number:
PP04

Date:
AUGUST 2022

Drawing Name:
ELEVATIONS (EXISTING)

Scales (@ A3):
1:100

Location References:
**ITM COORDINATES:
709298,726724**

**OSI MAP REFERENCE:
3390-17**

ALL DRAWINGS ARE FOR THE PURPOSES OF PLANNING APPLICATION. DO NOT SCALE DIMENSIONS FROM THIS DRAWING SET. ALL LEVELS RELATE TO GROUND FLOOR LEVEL (0m) AND DO NOT RELATE TO AN ORDNANCE SURVEY DATUM POINT. ADJOINING BUILDING STRUCTURES HAVE NOT BEEN SURVEYED ACCURATELY AND ARE INCLUDED FOR CONTEXTUAL PURPOSES ONLY. CONSTRUCTION ALONG BOUNDARY WALLS IS SUBJECT TO PERMISSION AND AGREEMENT WITH NEIGHBOURS.

MCDONNELL CONSULTING
31 Saint John's Court
Clondalkin
Dublin 22