




NOTE:
 1. No Dimensions to be scaled from this drawing.
 2. All dimensions to be checked on site.
 3. This drawing to be read in conjunction with relevant consultants drawings.

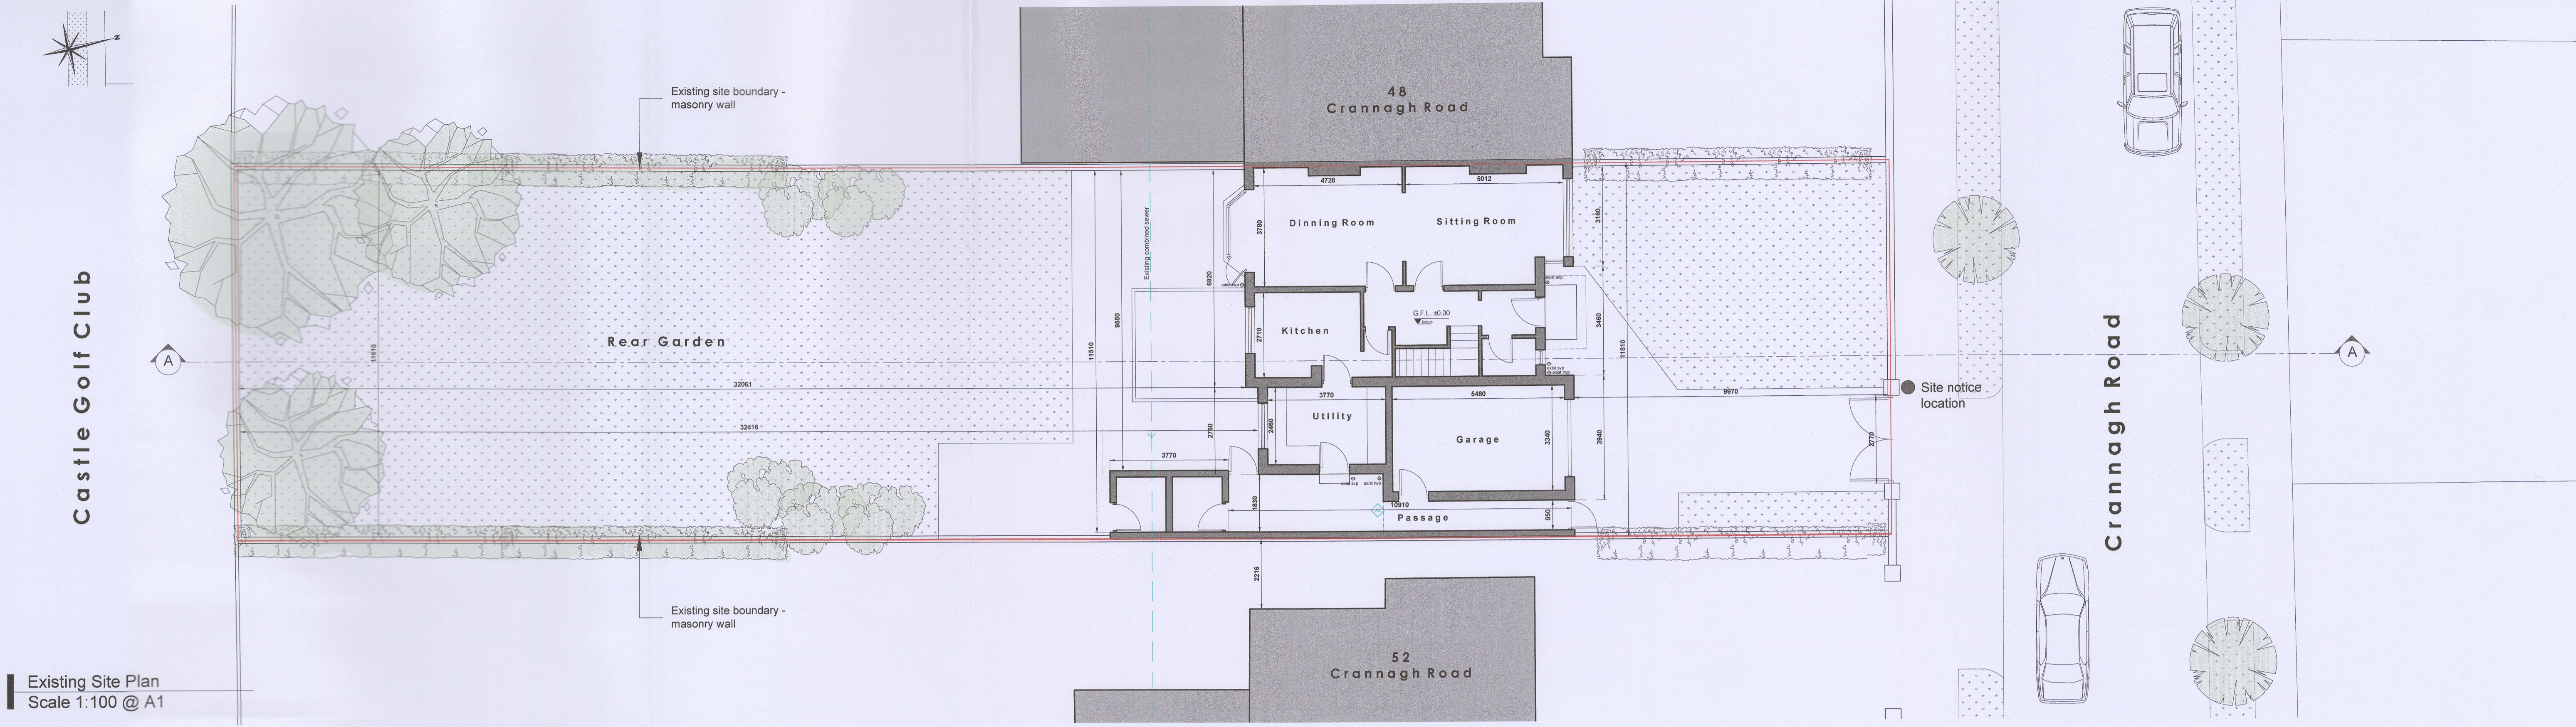

Existing Site Plan
 Scale 1:100 @ A1

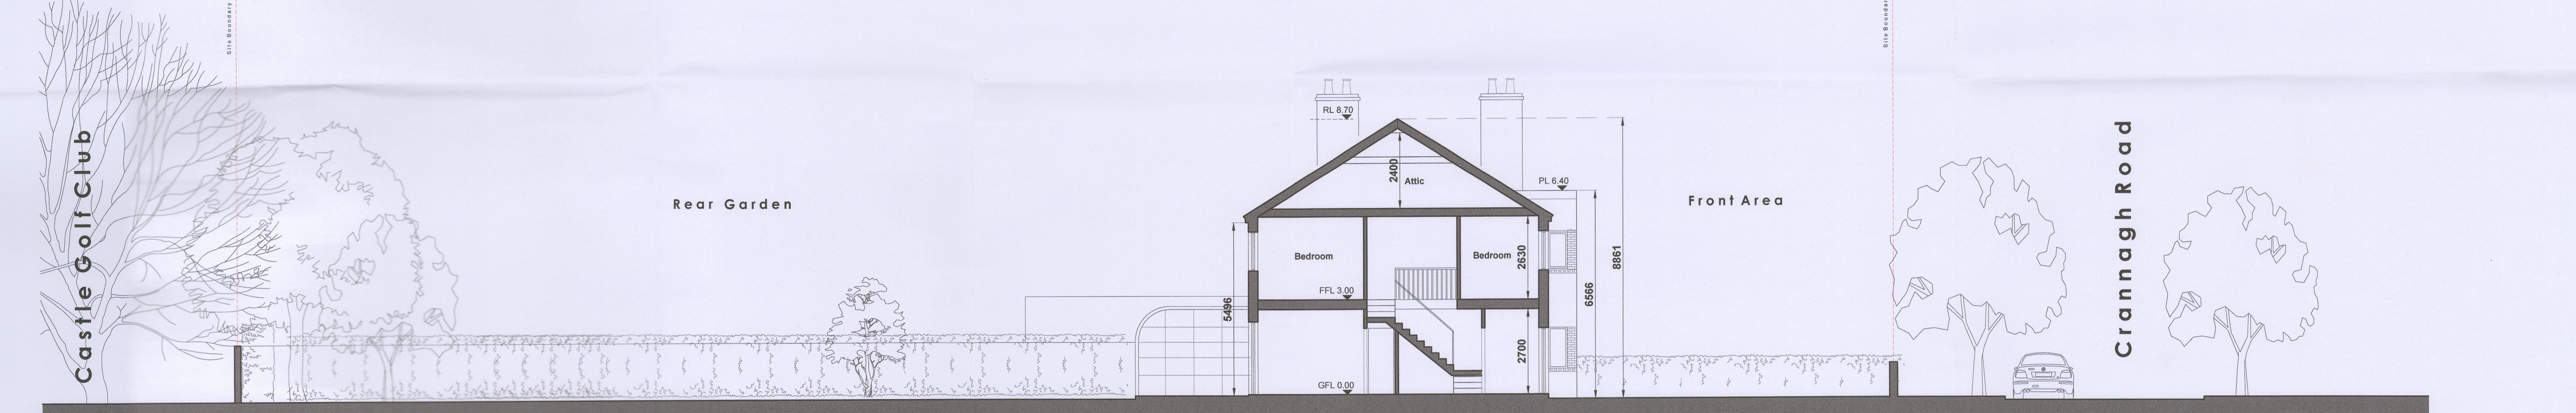


Existing Site Section
 Scale 1:100 @ A1

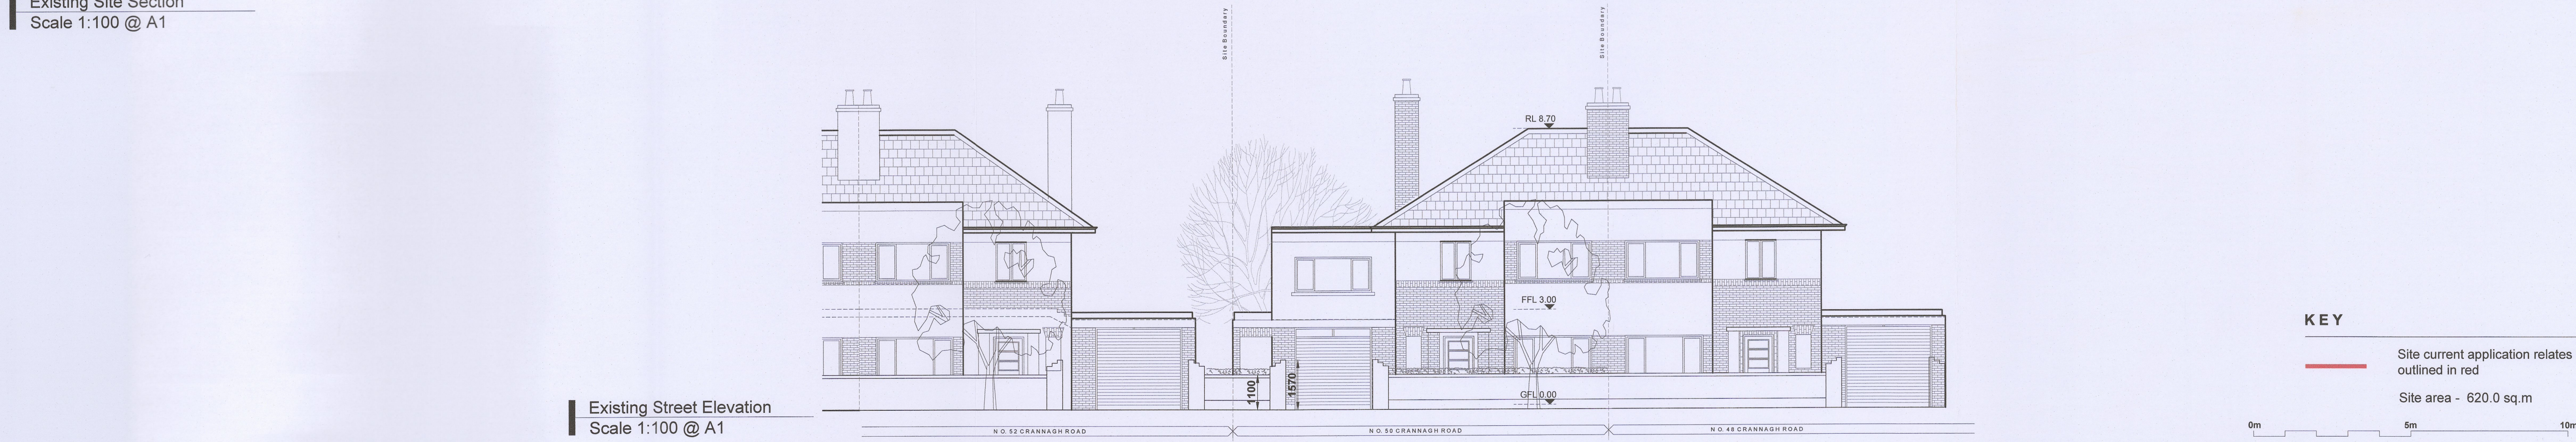

Existing Street Elevation
 Scale 1:100 @ A1

KEY

- Site current application relates to outlined in red
- Site area - 620.0 sq.m

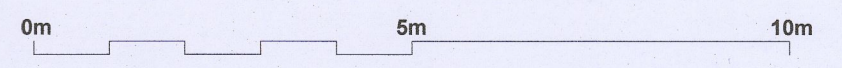

REV.	DATE	DESCRIPTION	DRAWN	REV.	DATE	DESCRIPTION	DRAWN	REV.	DATE	DESCRIPTION	DRAWN

EXISTING SITE PLAN & SECTION				Client
Drawing No.	PL - 001			Proposed Alterations & Refurbishment 50 Crannagh Road
Scale	1:100	Date	July '22	Drawn
Sheet	1 of 1	Drawn	JD	Check
NOONAN MORAN ARCHITECTURE				138 Baggot Street Lower Dublin 4, Ireland T +353 (0)1 478 8733 E info@noonanmoran.ie www.noonanmoran.ie