




NOTE:
 1. No Dimensions to be scaled from this drawing.
 2. All dimensions to be checked on site.
 3. This drawing to be read in conjunction with relevant consultants drawings.

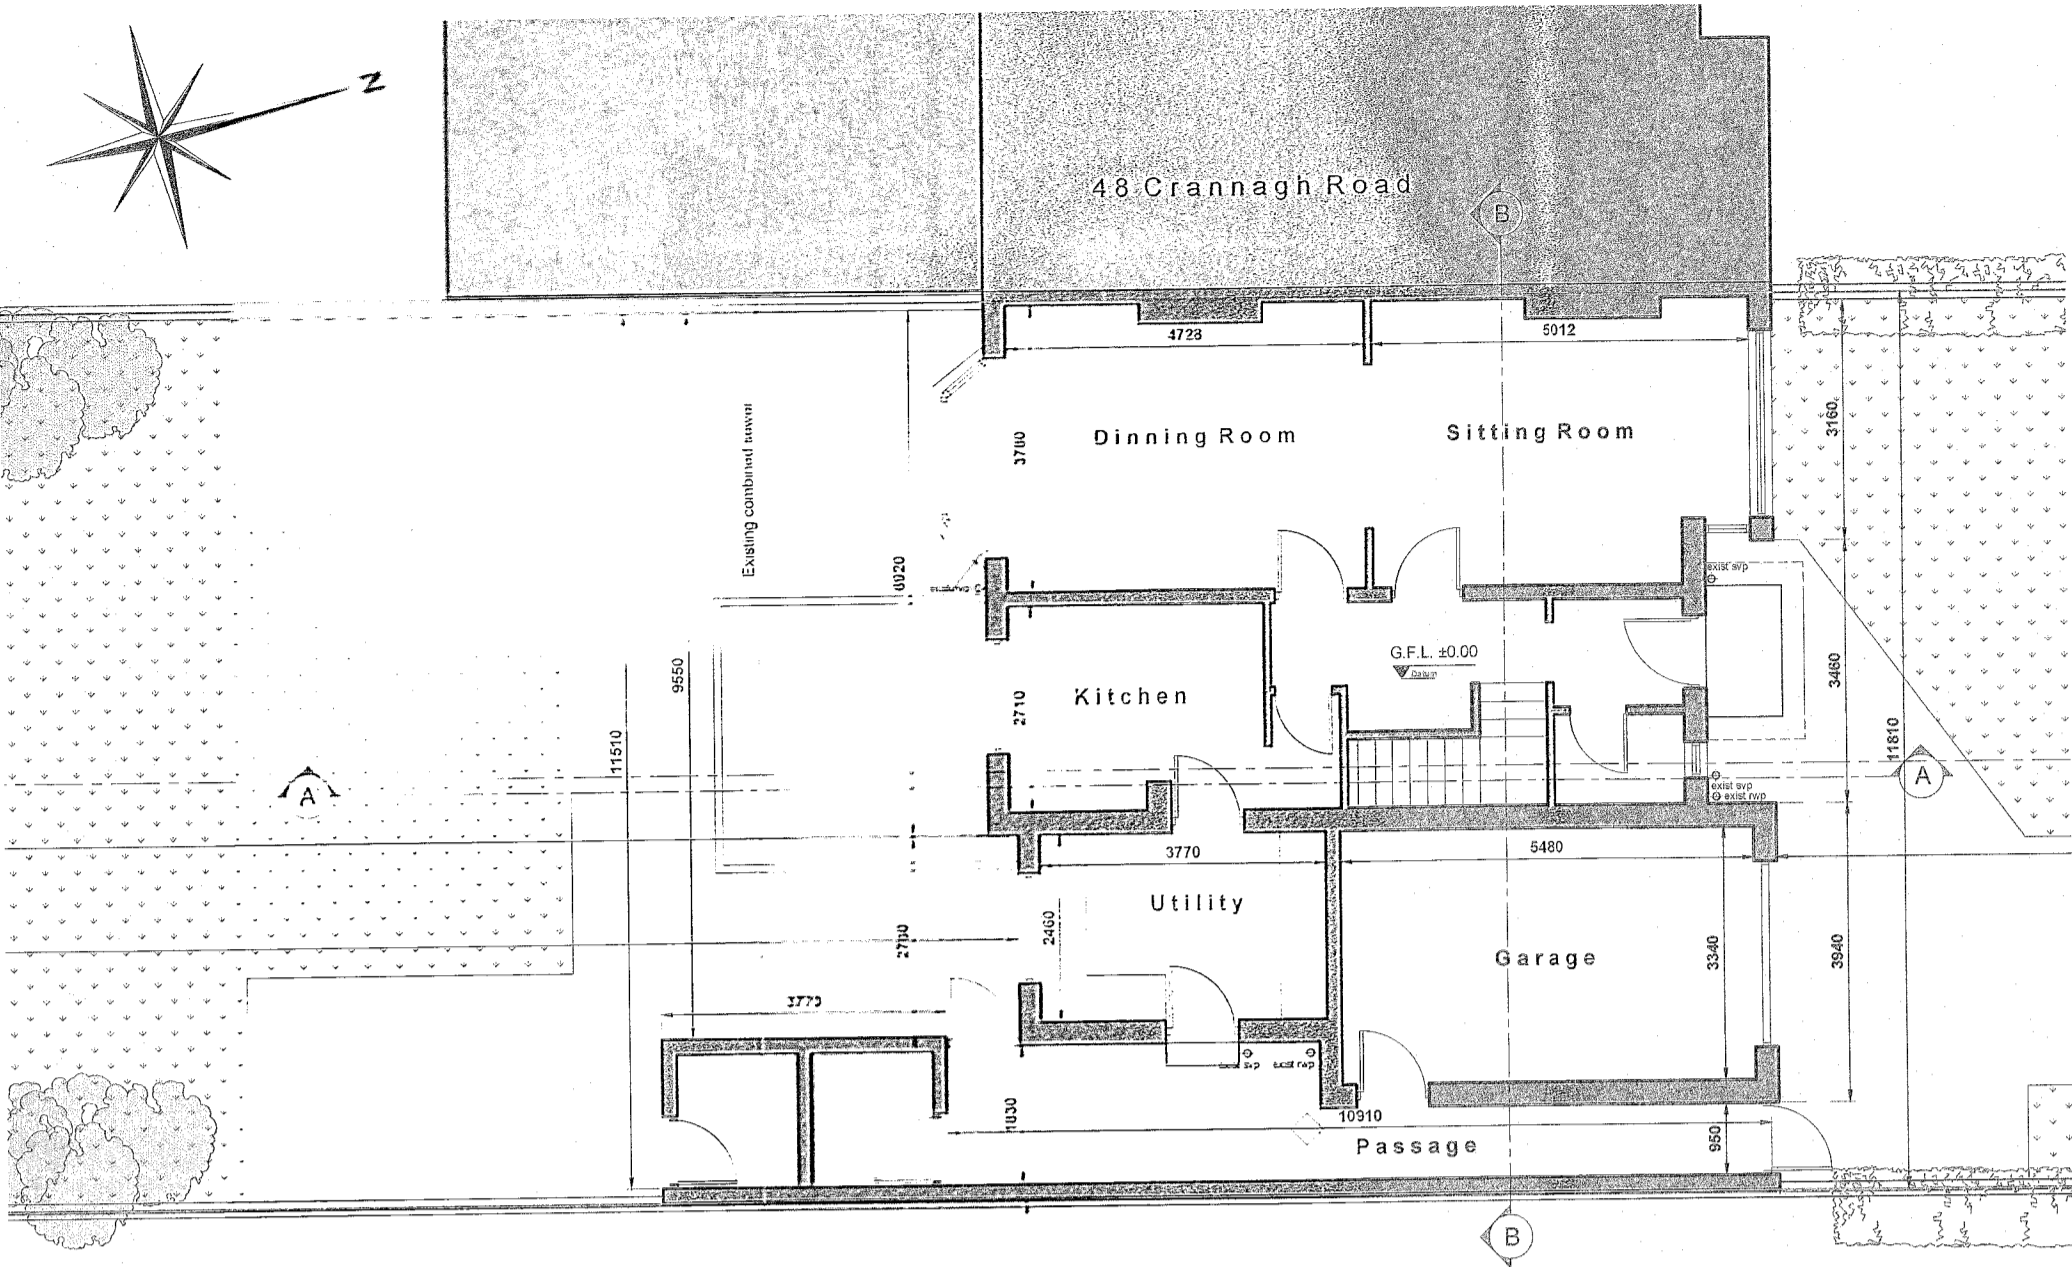

Existing GF Area - 95.0 sq.m

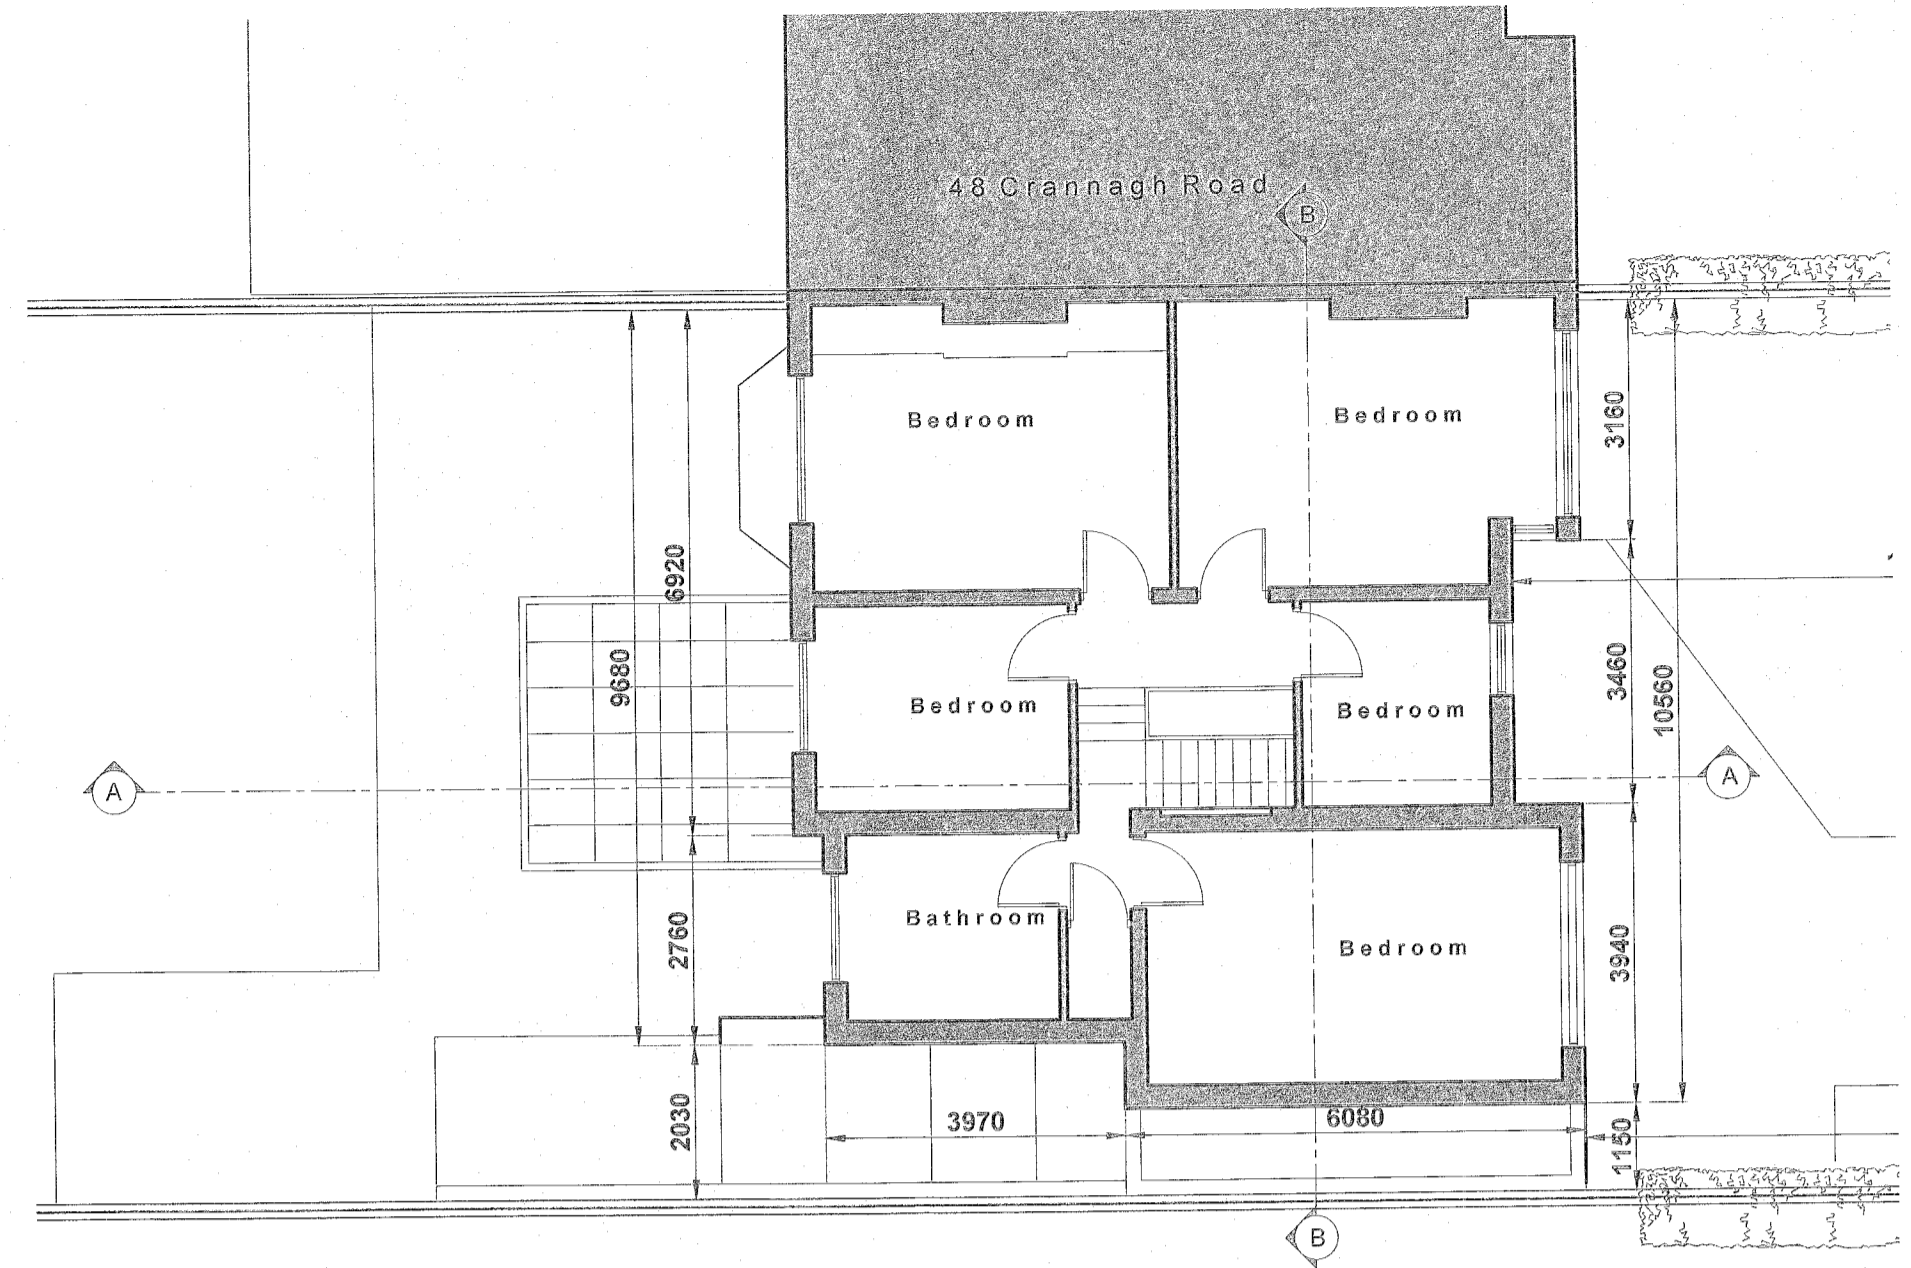


Existing FF Area - 92.0 sq.m

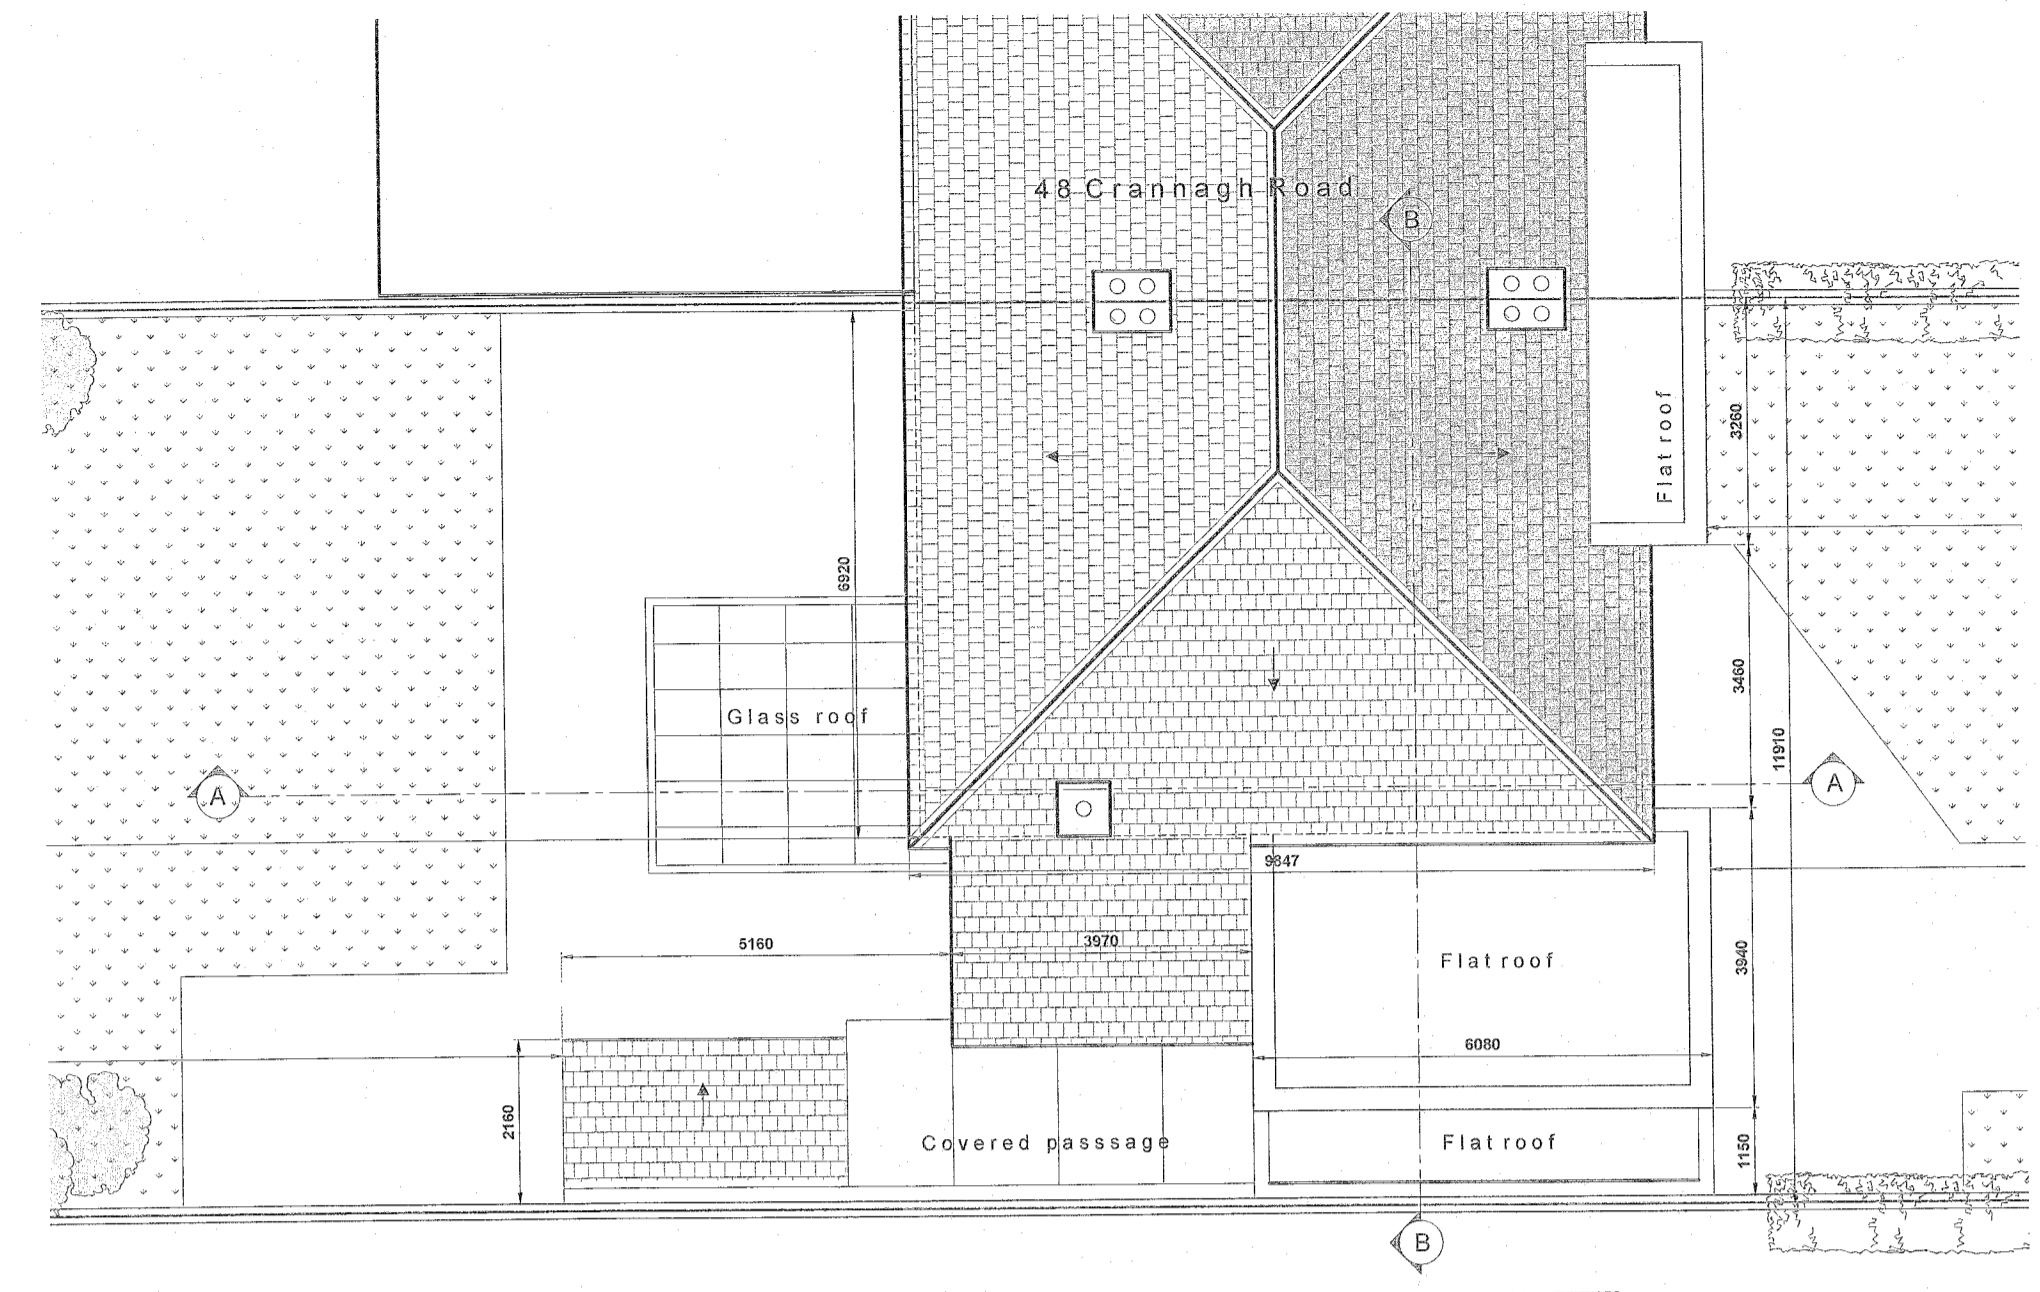


Existing Roof Plan
 Scale 1:100 @ A1

KEY


Site current application relates to outlined in red

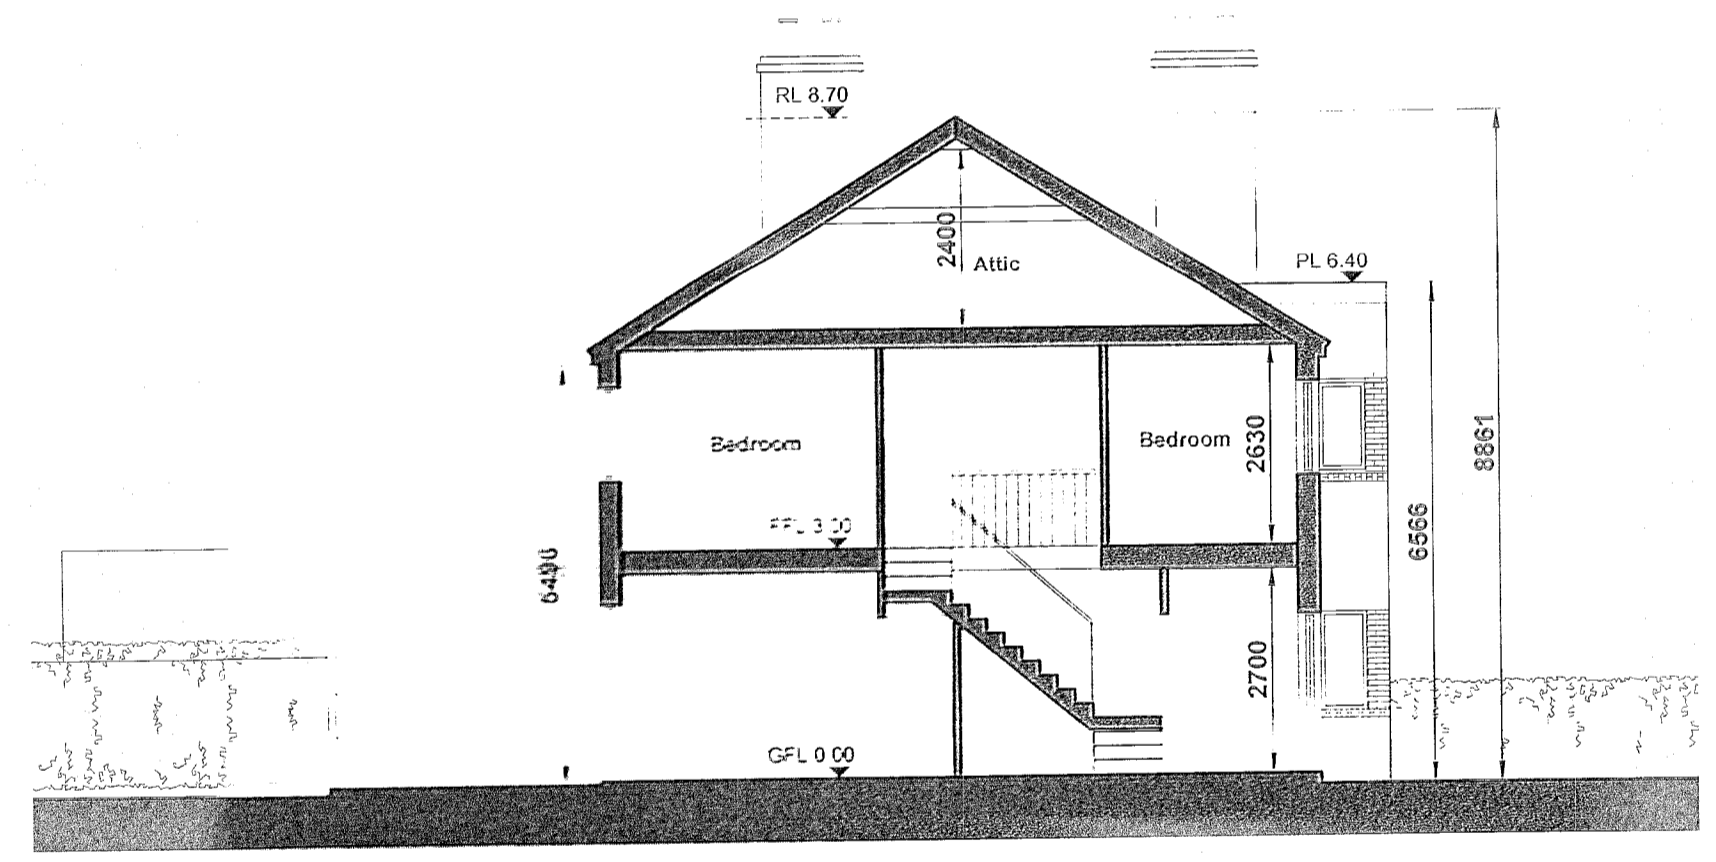


Existing Section A-A
 Scale 1:100 @ A1

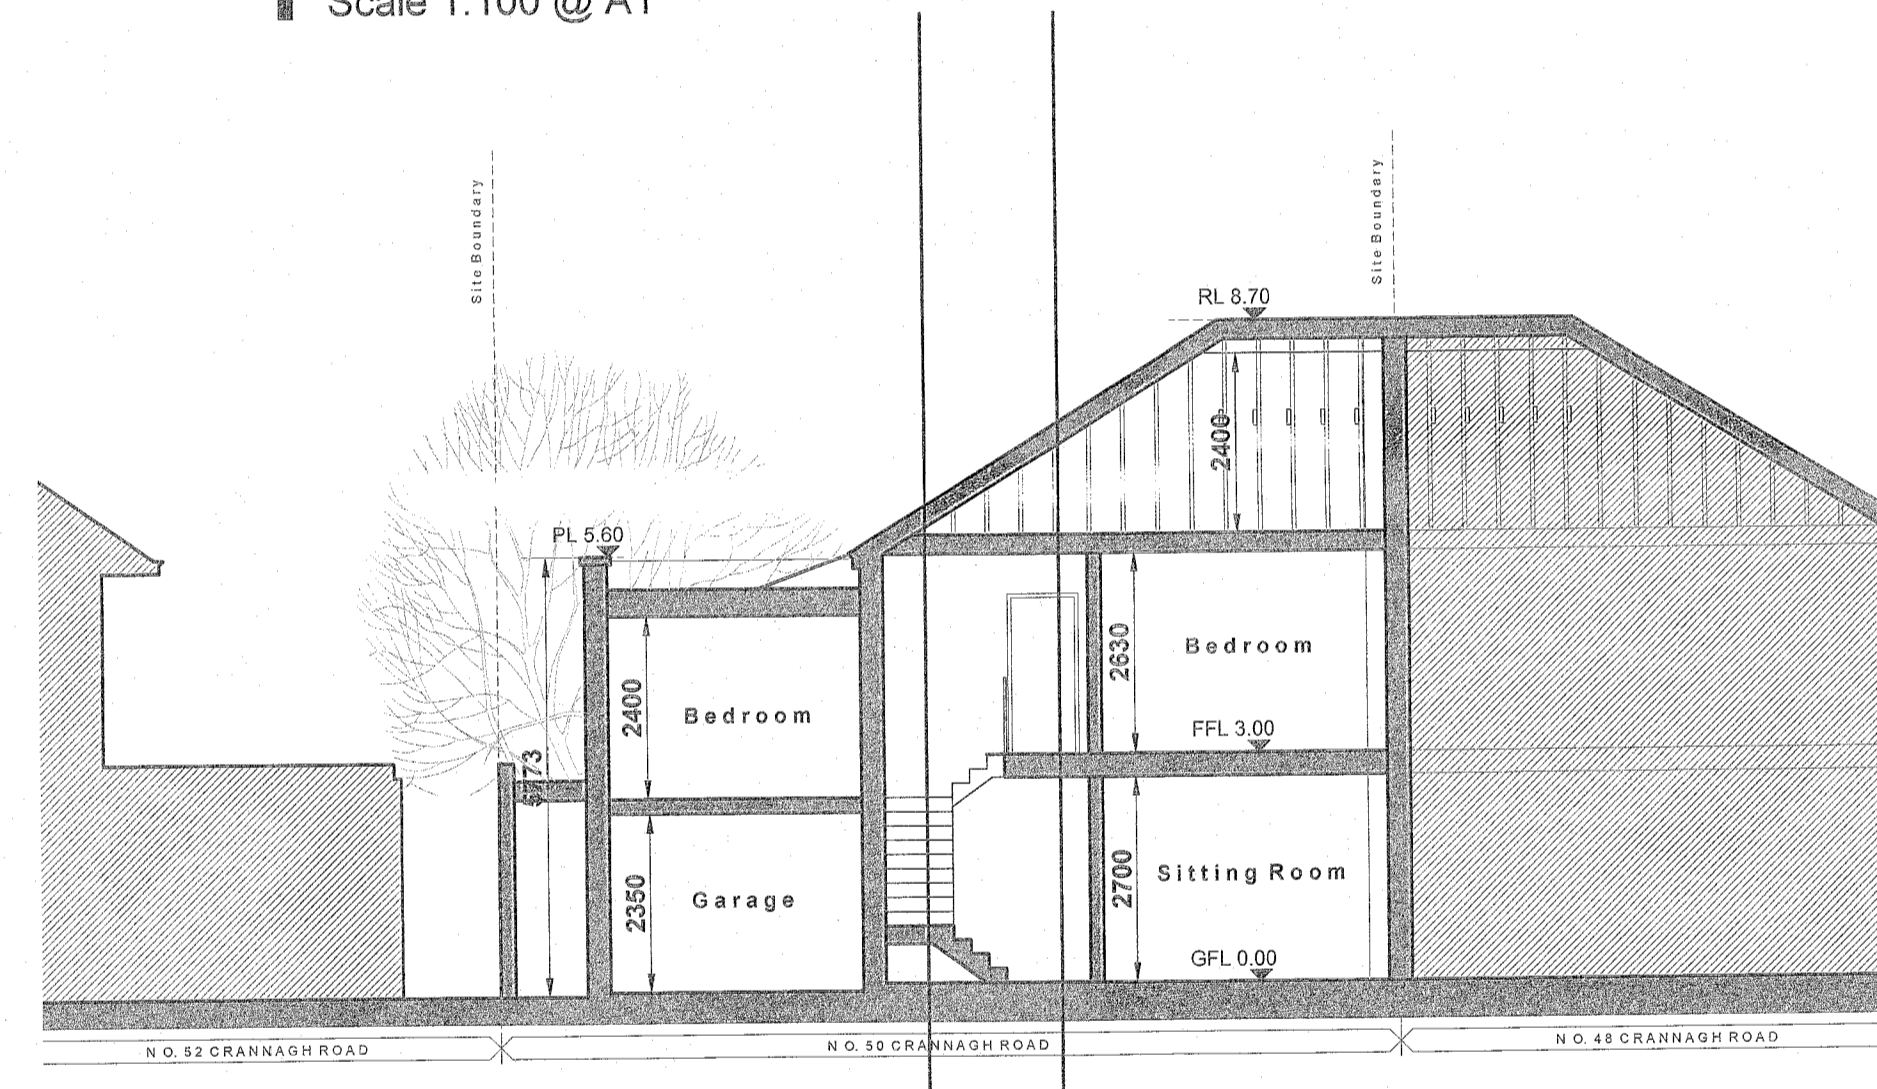


Existing Section B-B
 Scale 1:100 @ A1

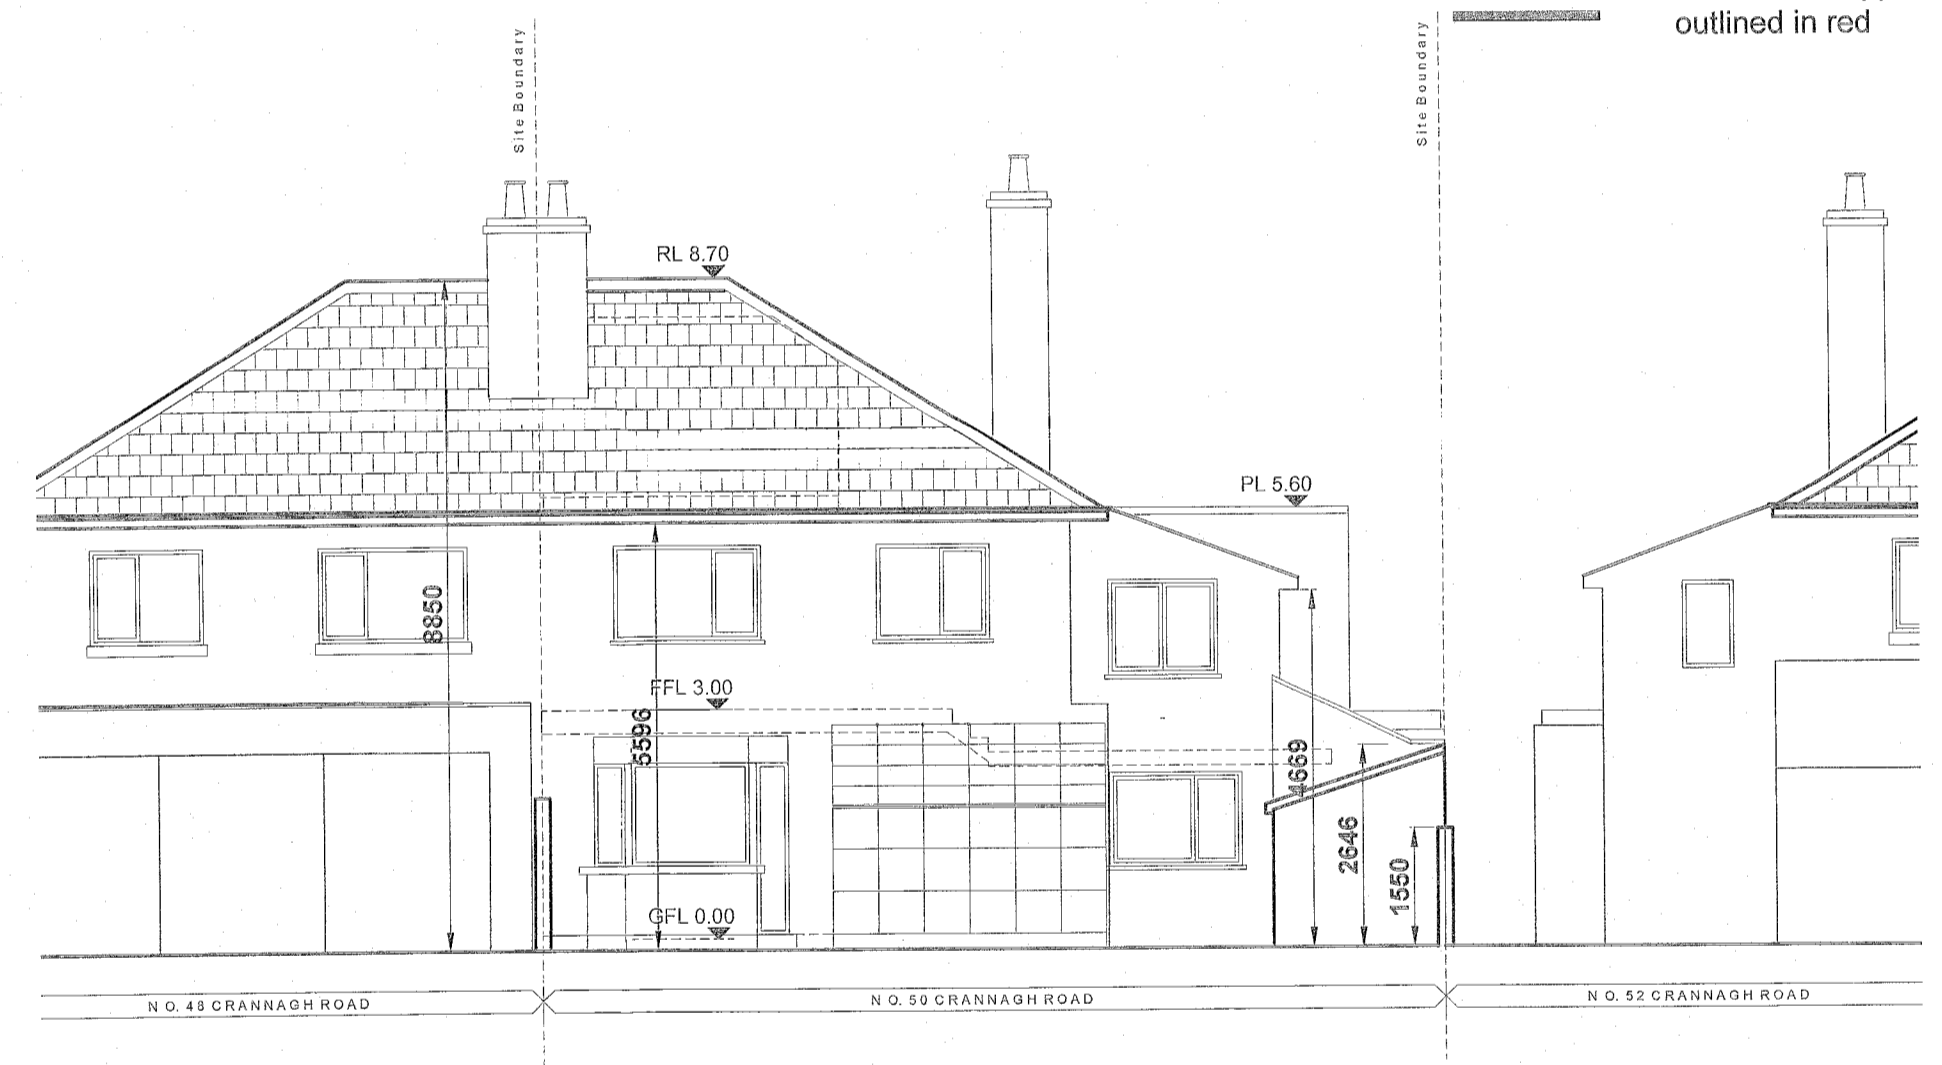

Existing Rear Elevation
 Scale 1:100 @ A1

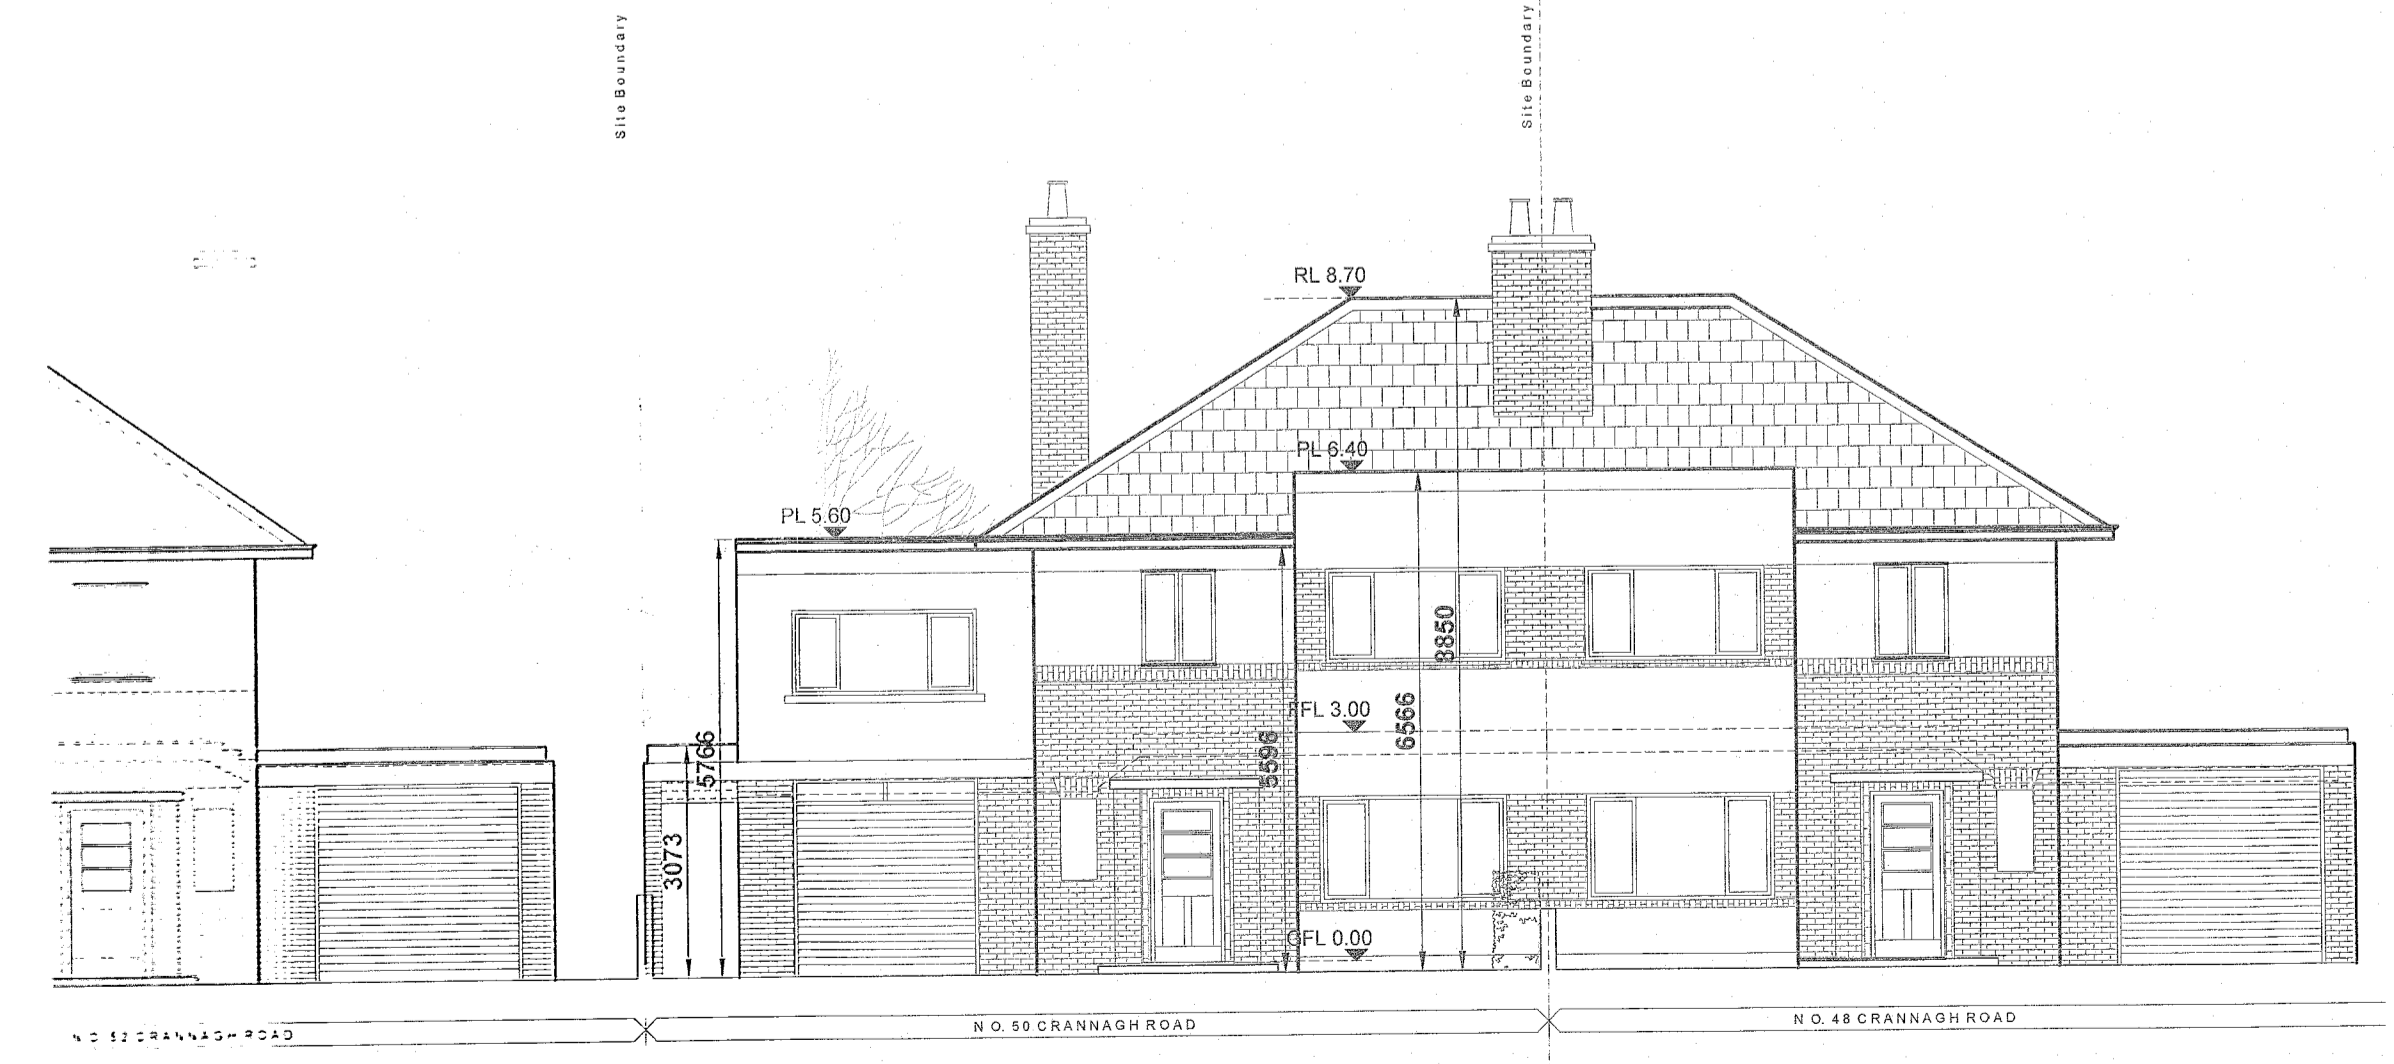

Existing Front Elevation
 Scale 1:100 @ A1

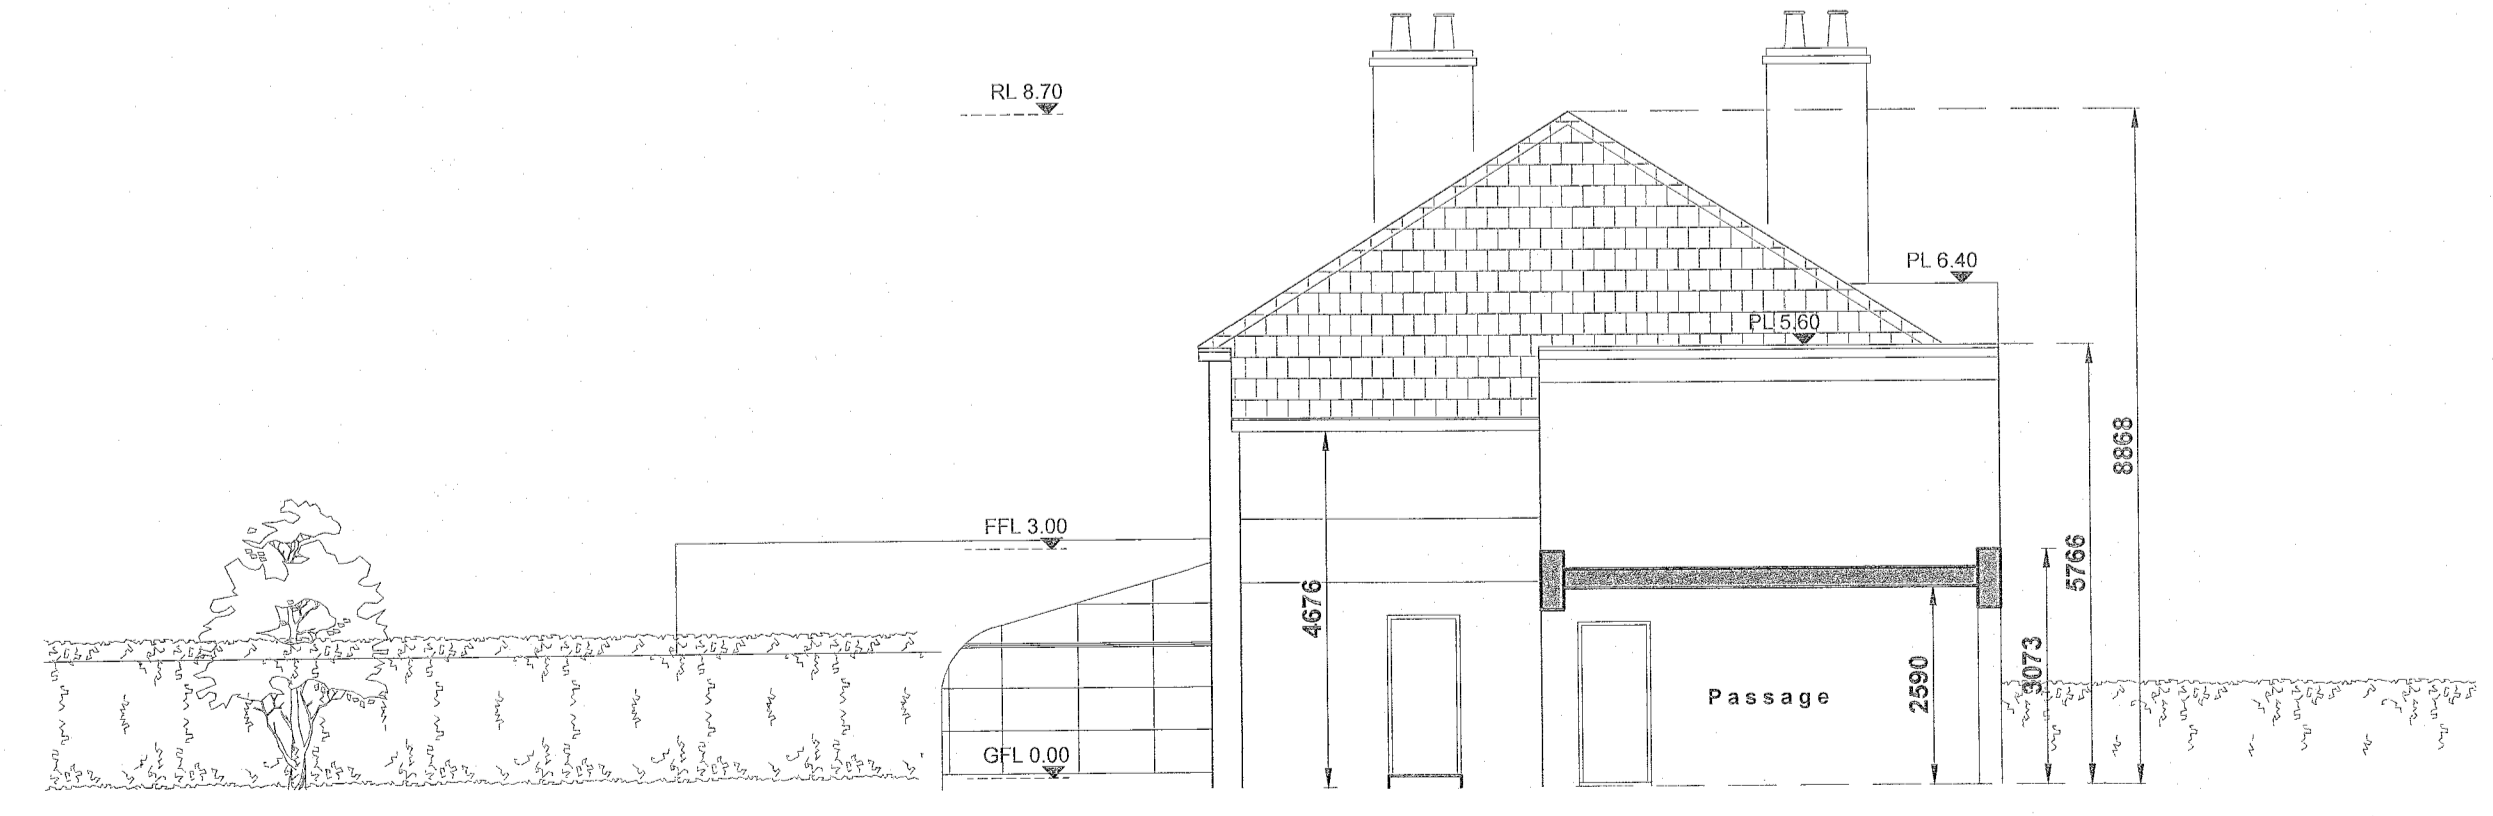

Existing Side Elevation
 Scale 1:100 @ A1

REV.	DATE	DESCRIPTION	DRAWN	REV.	DATE	DESCRIPTION	DRAWN

REV.	DATE	DESCRIPTION	DRAWN	REV.	DATE	DESCRIPTION	DRAWN

EXISTING LAYOUTS

drawing no: PL - 010

scale: 1:100 date: July '22 site: A1

client: Proposed Alterations & Refurbishment 50 Crannagh Road

NOONAN MORAN ARCHITECTURE