




EXISTING GROUND FLOOR PLAN
Scale: 1 : 50

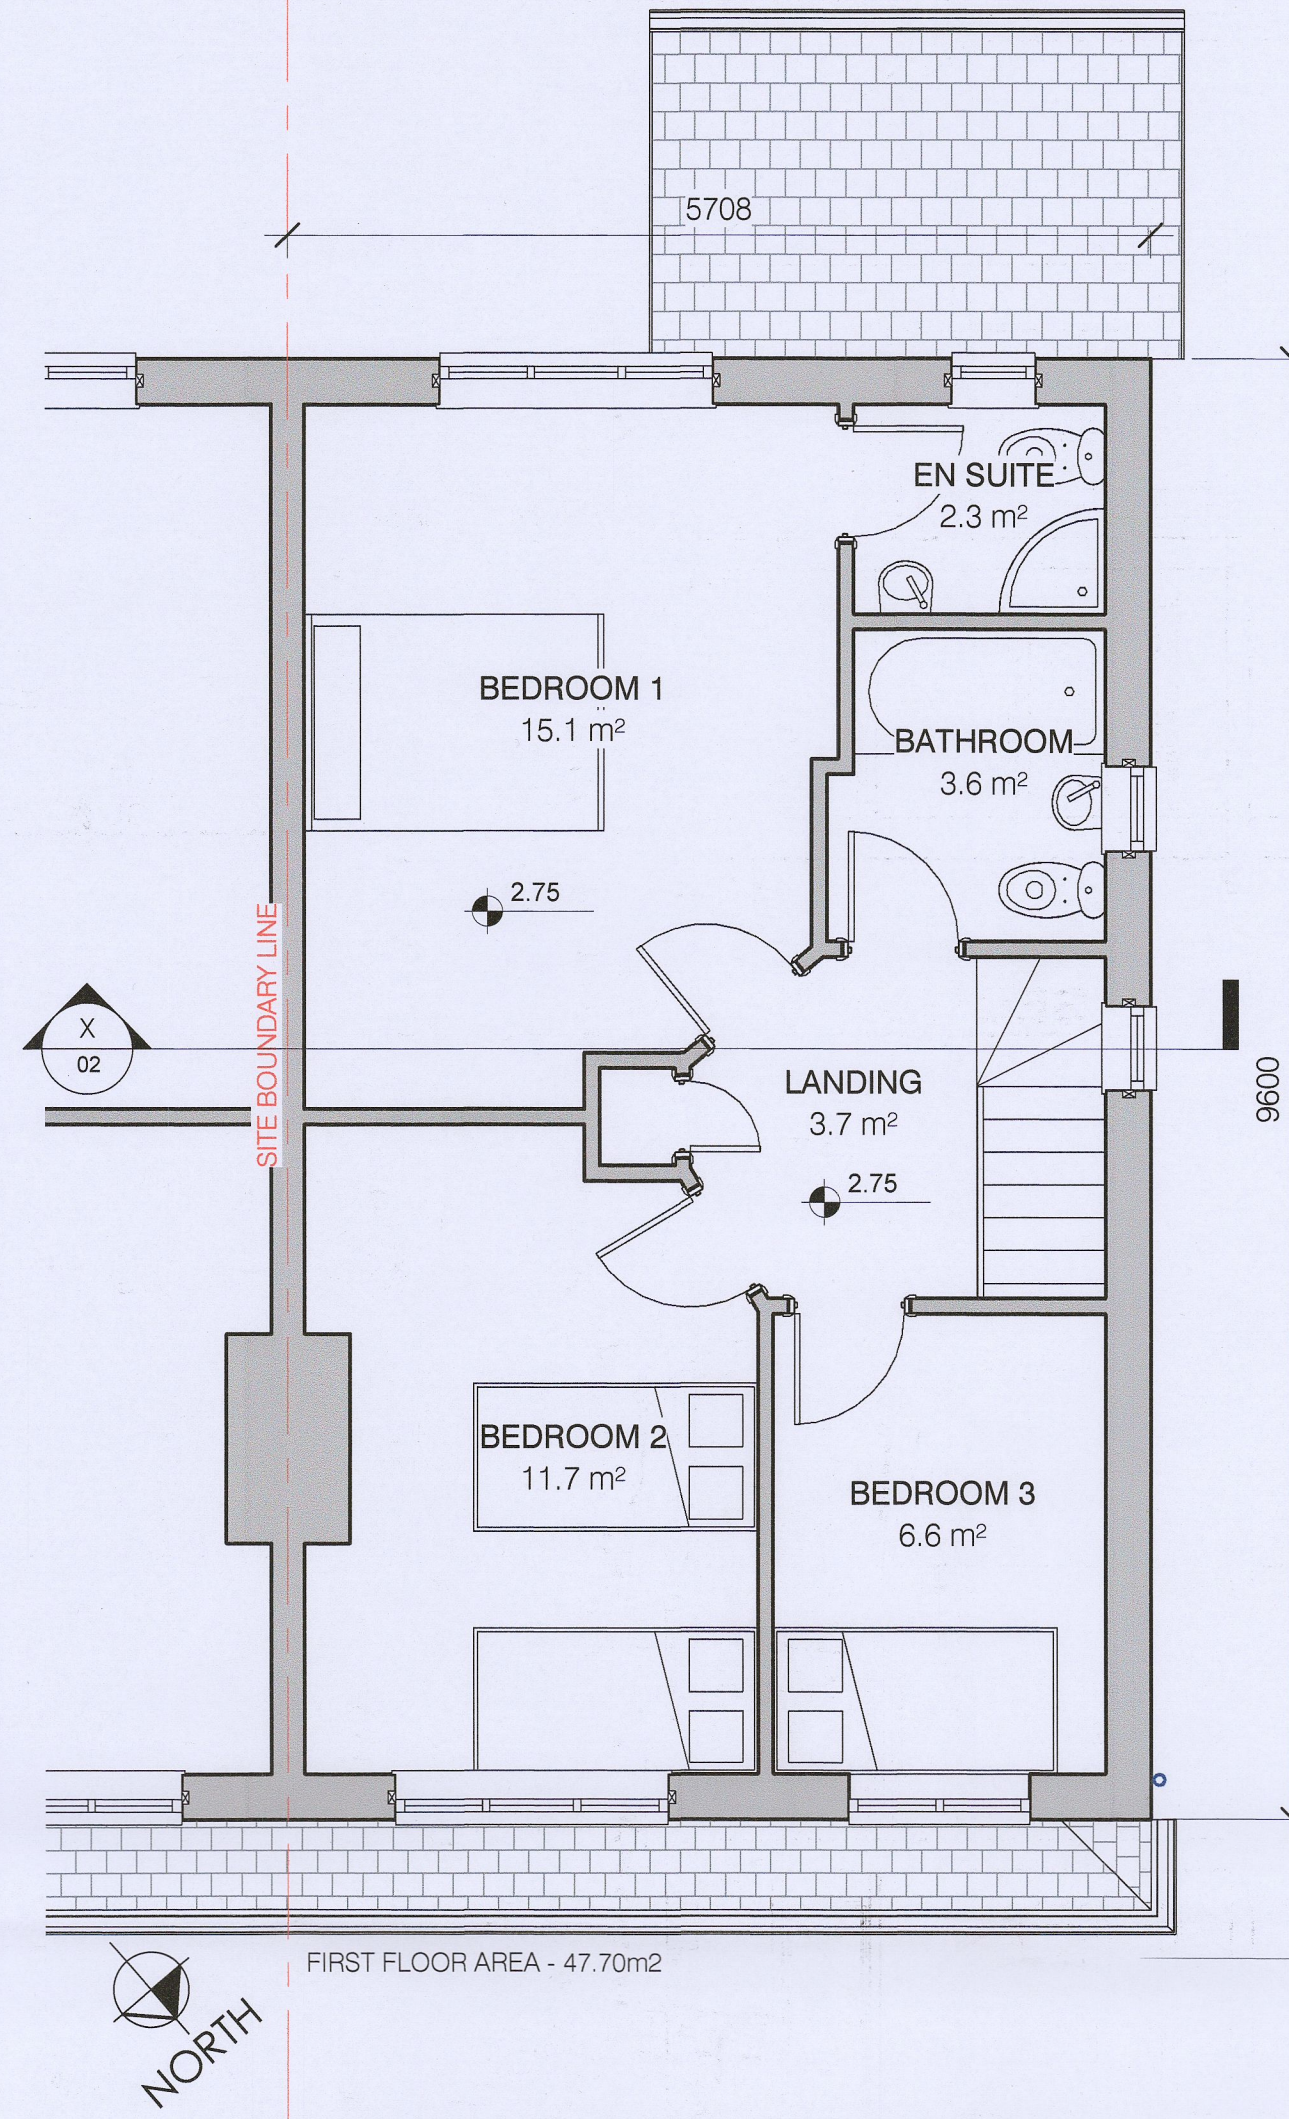

EXISTING FIRST FLOOR PLAN
Scale: 1 : 50

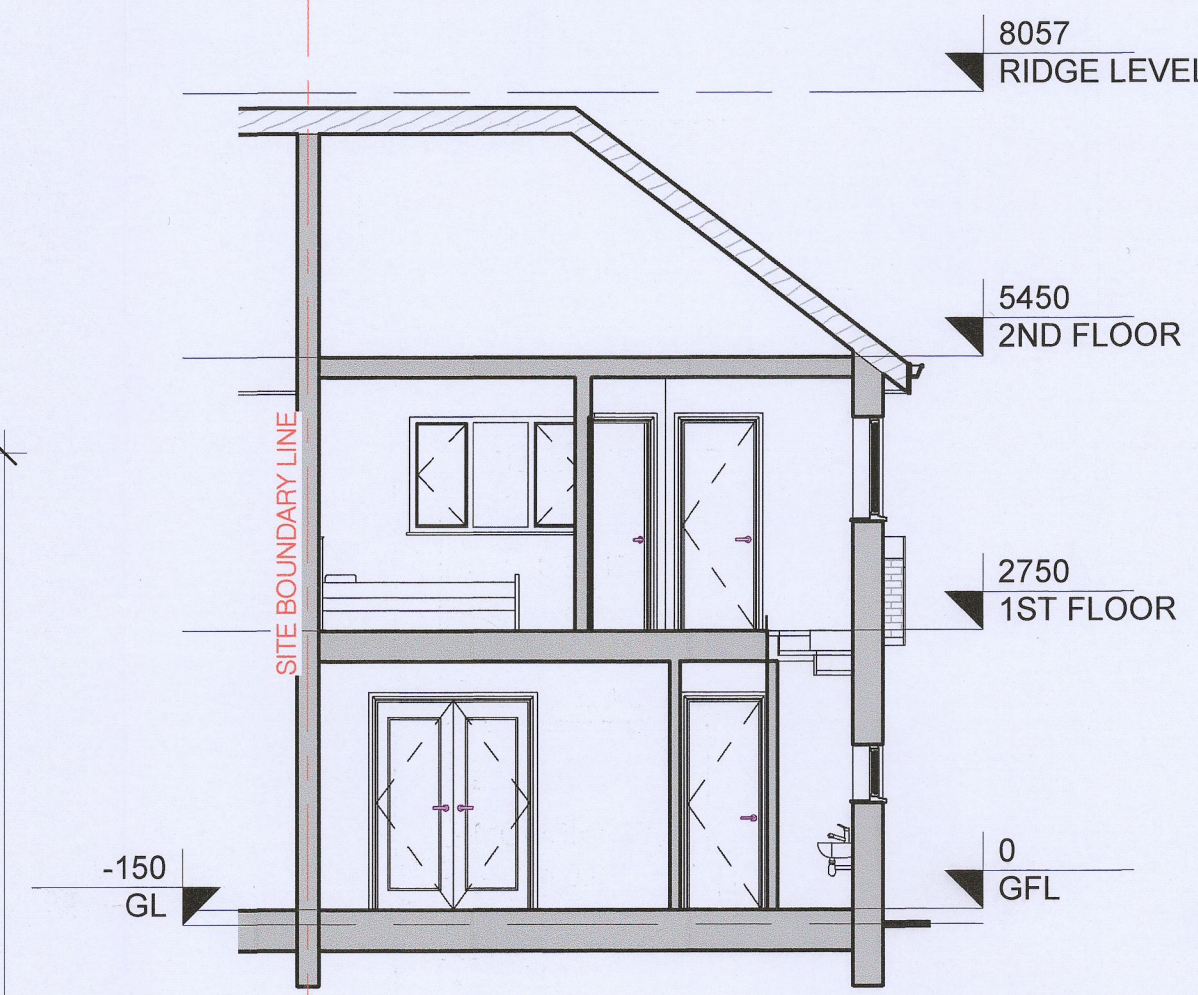


SECTION X
Scale: 1 : 75

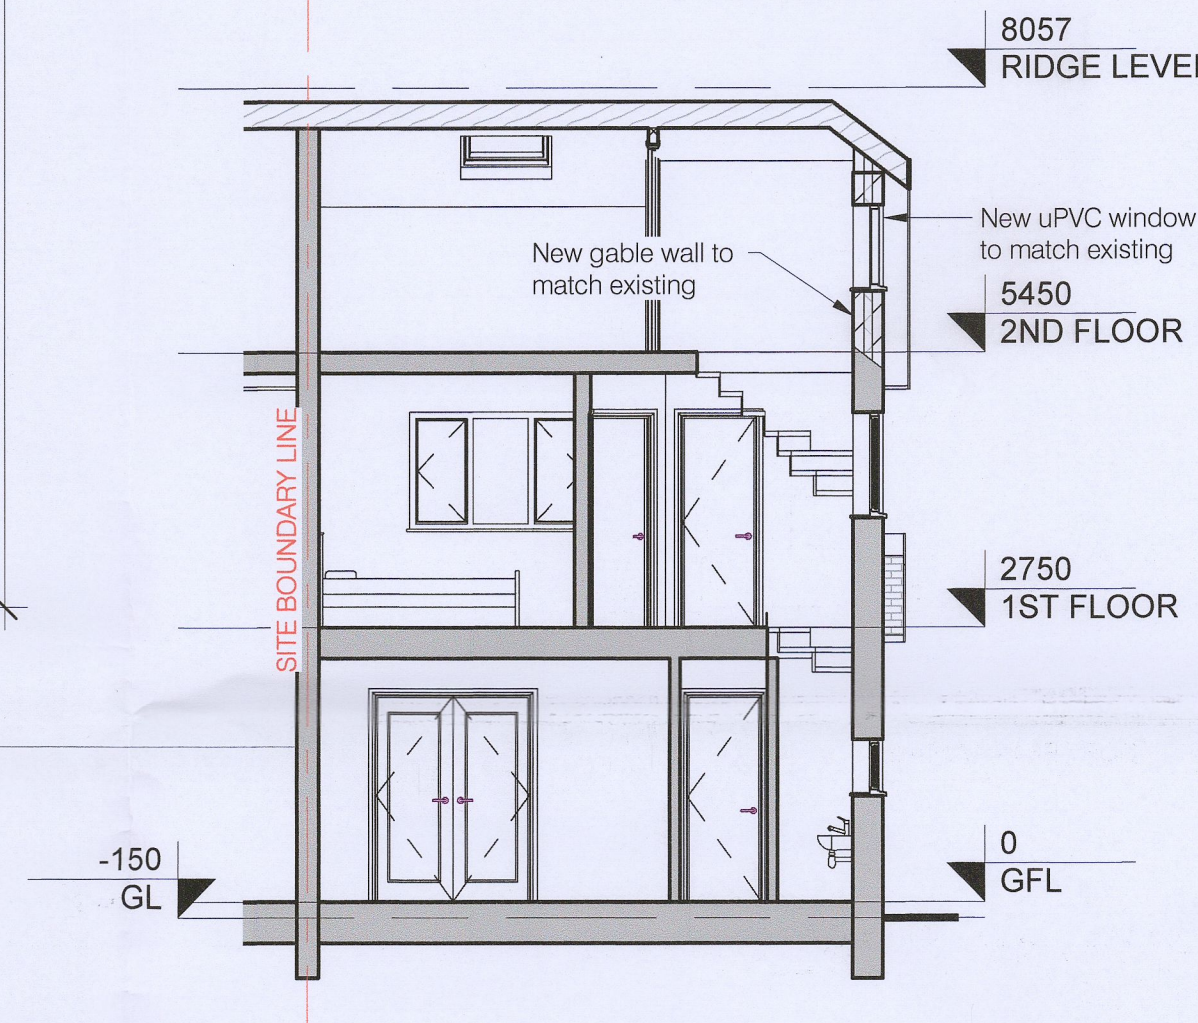


SECTION Y
Scale: 1 : 75




EXISTING FRONT (NORTH) ELEVATION
Scale: 1 : 75

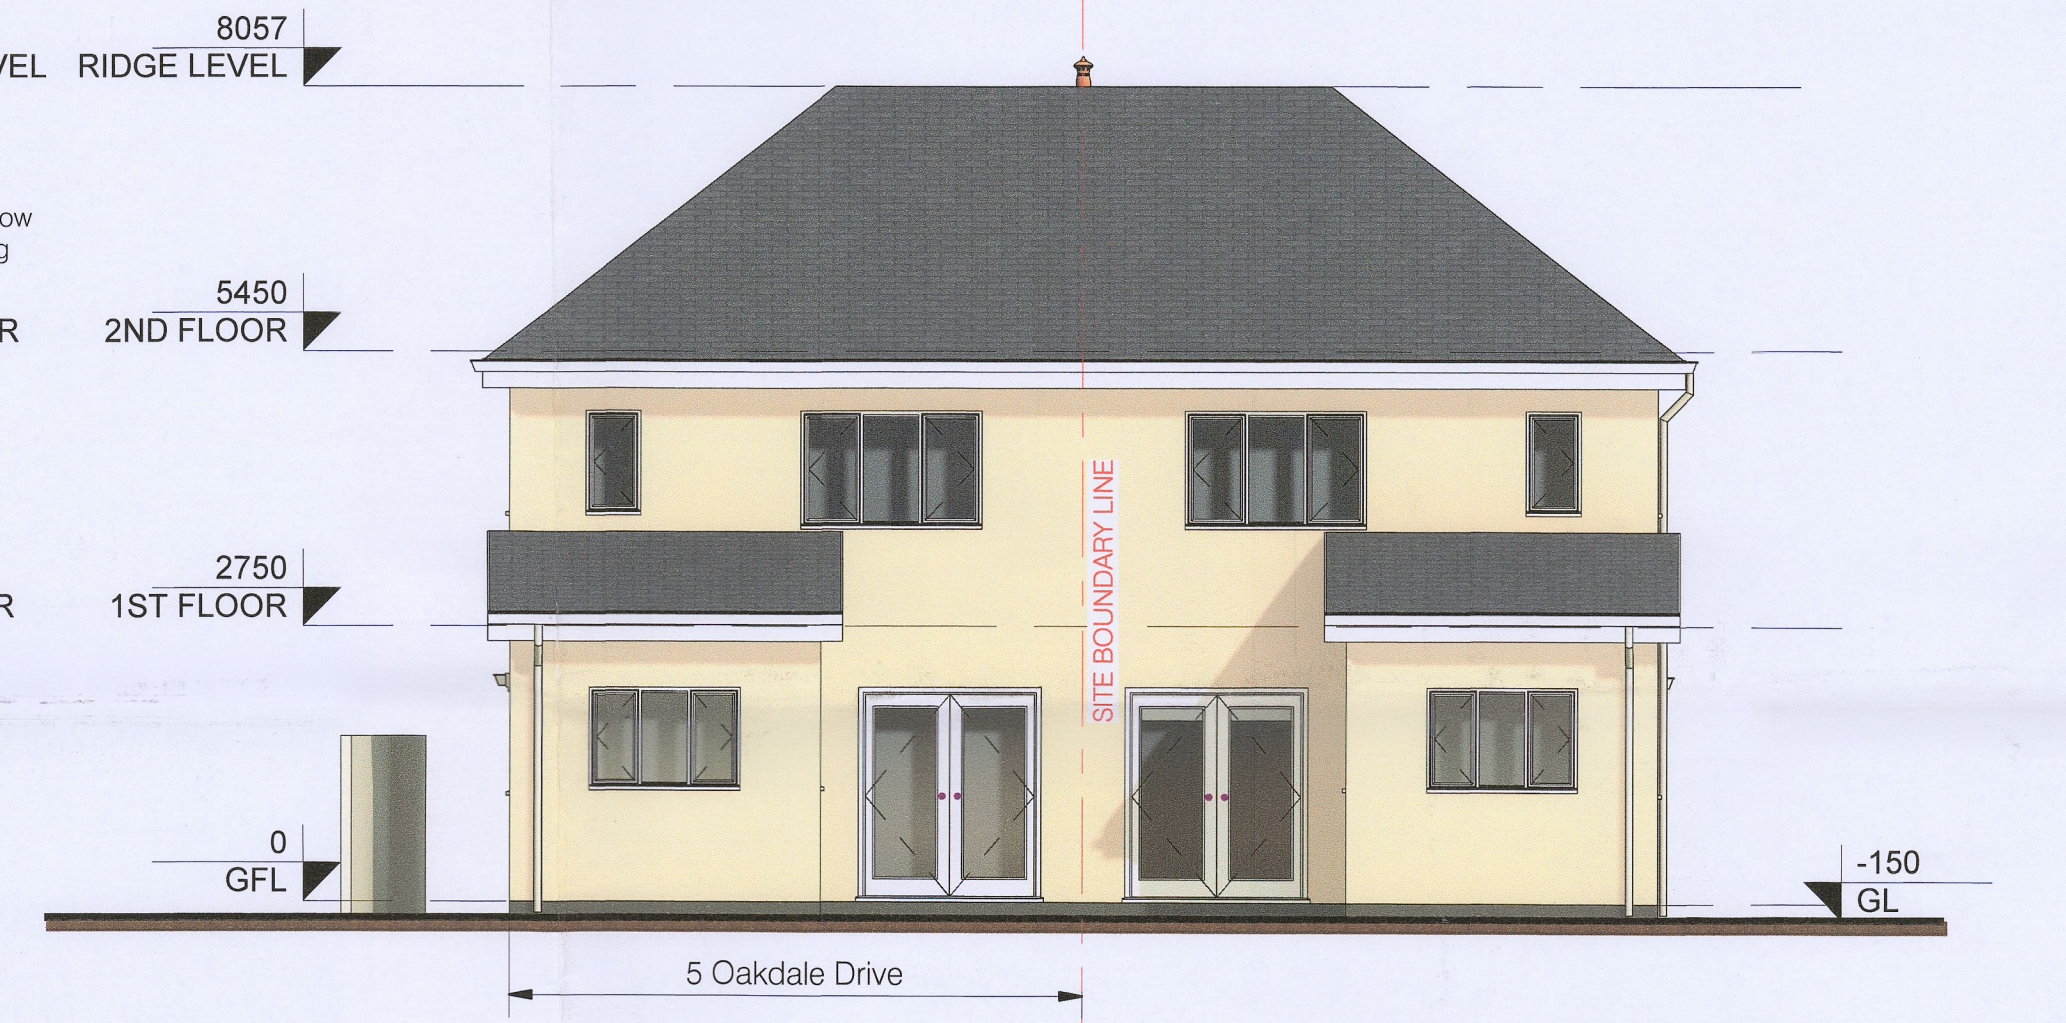


EXISTING REAR (SOUTH) ELEVATION
Scale: 1 : 75

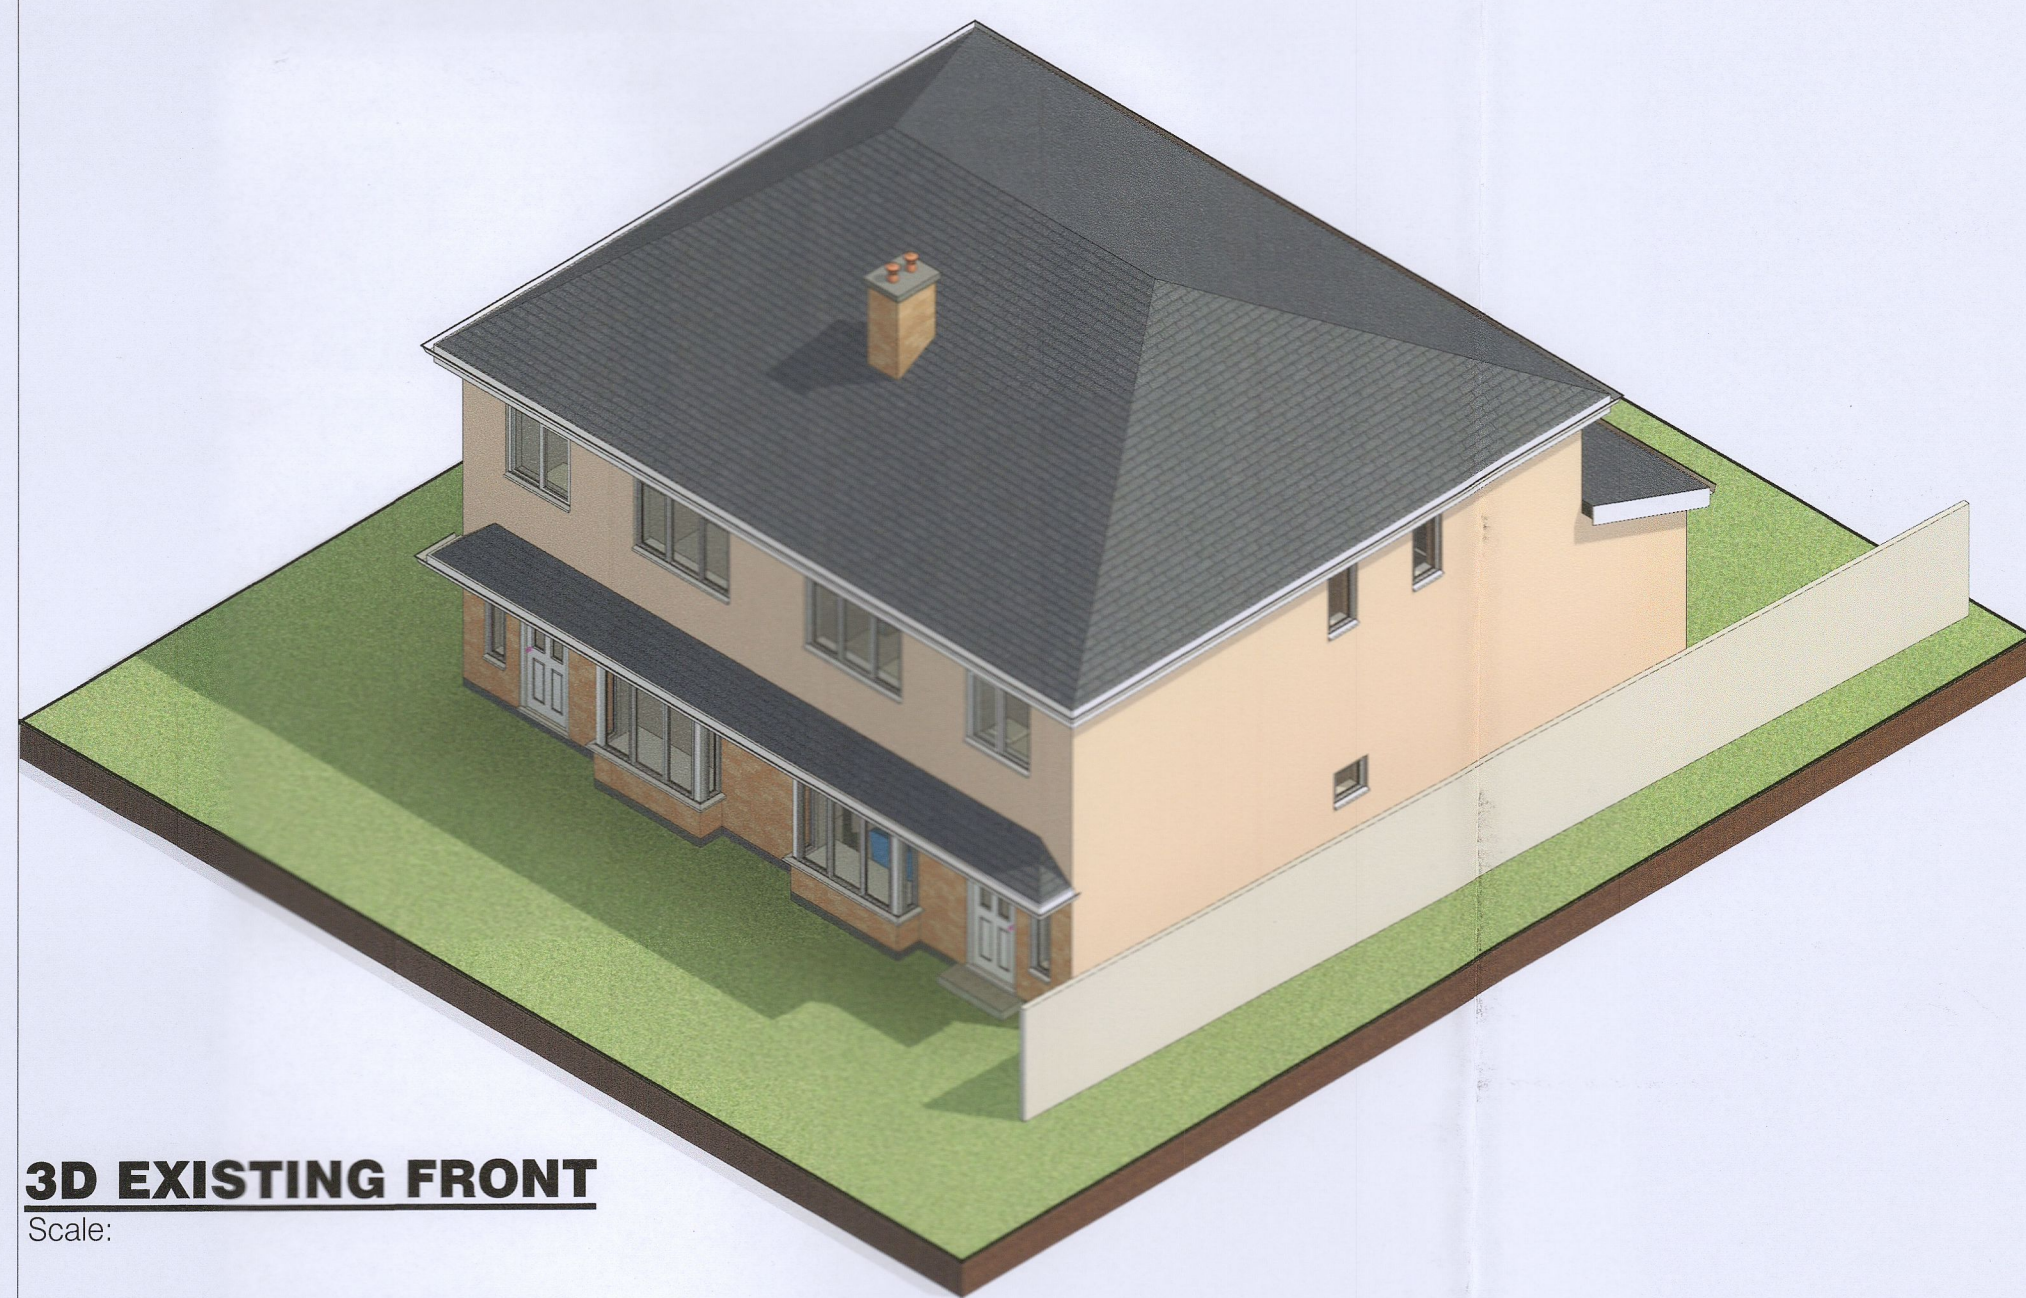

3D EXISTING FRONT
Scale:

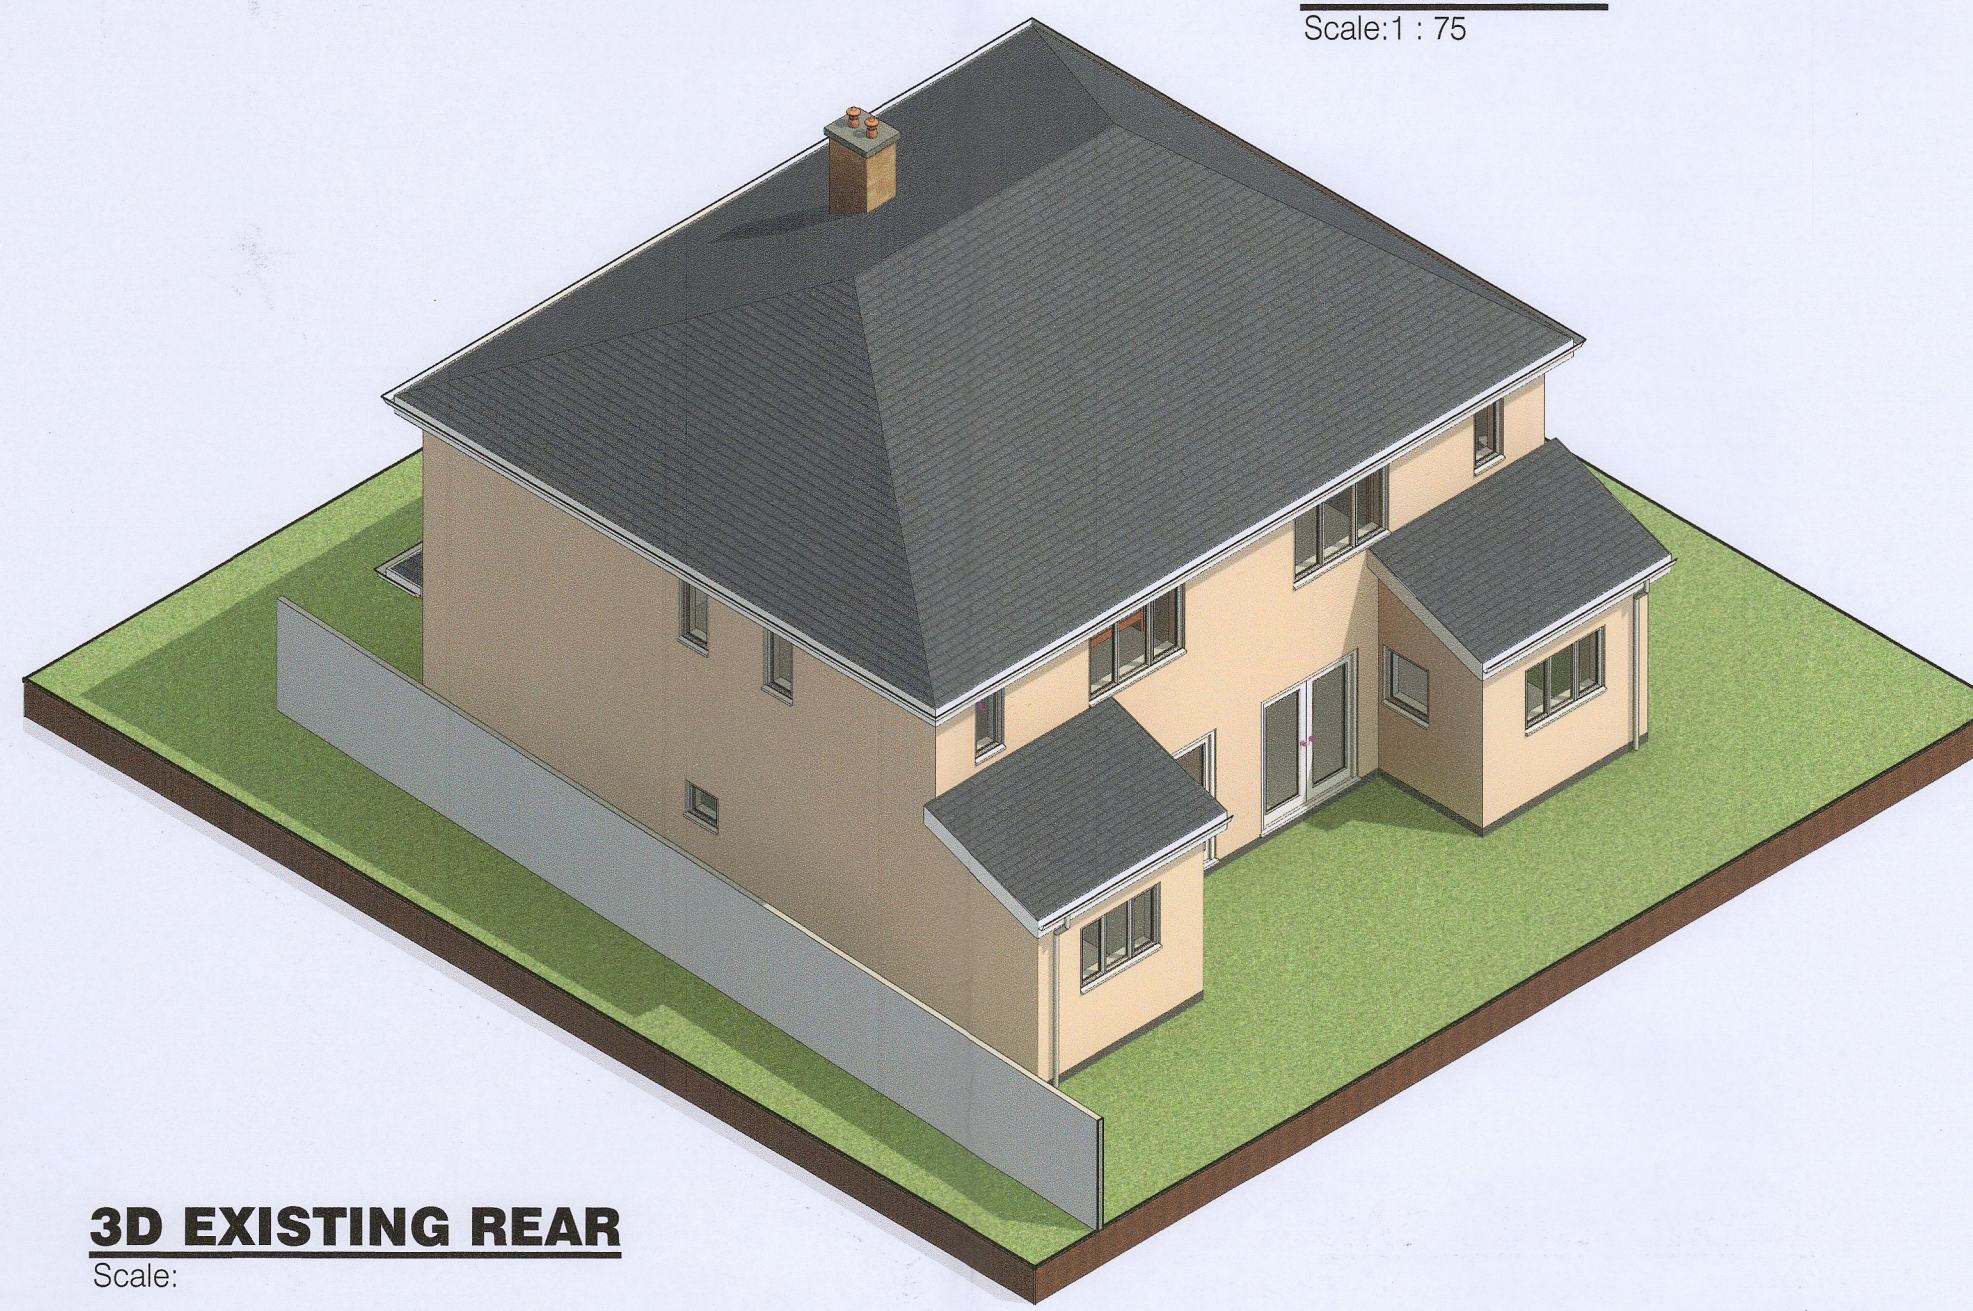


3D EXISTING REAR
Scale:

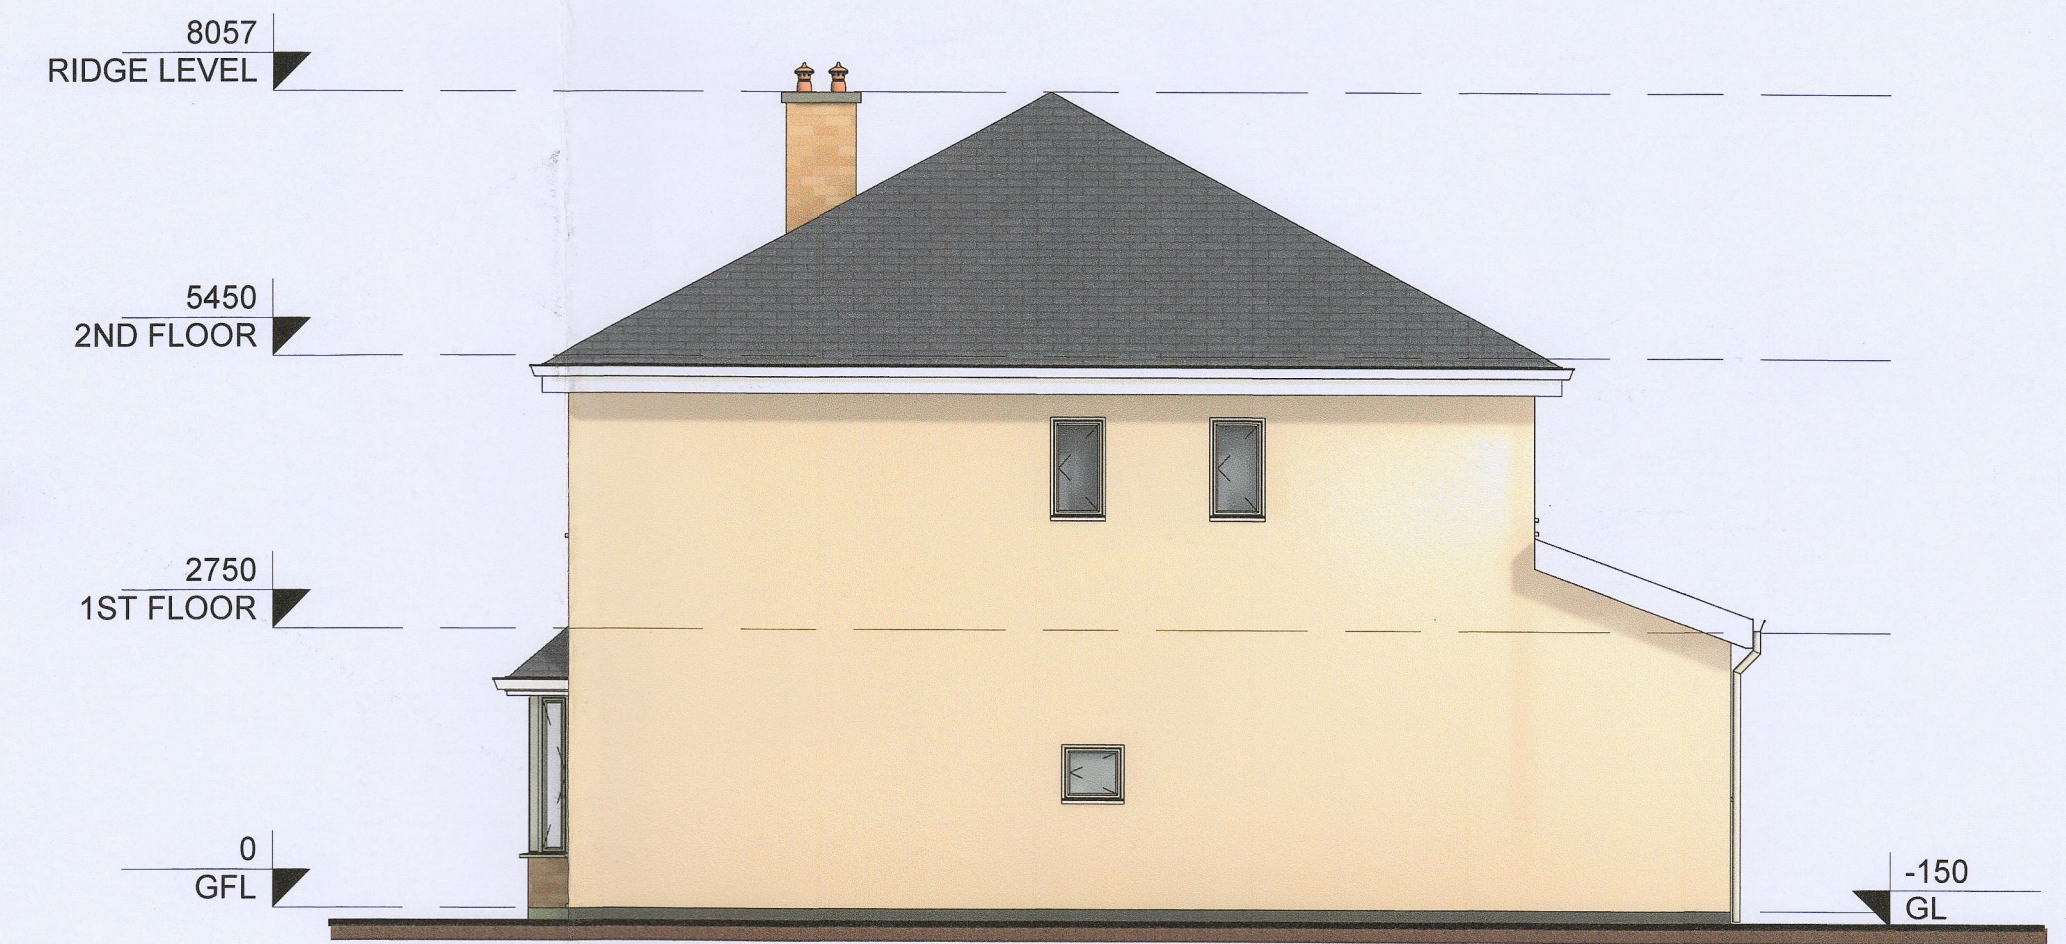

EXISTING SIDE (WEST) ELEVATION
Scale: 1 : 75

REVISIONS		DESIGNER		DRAWN		CHECKED	
No.	BY	DATE	DESCRIPTION	APPD	CHECKED	CHECKER	TON

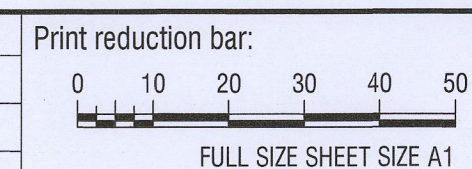

4 Bridgecourt Office Park
Walkinstown Avenue
Dublin 12
D12 Y981
TEL: 01 426 4883
EMAIL: mail@once.co
WEBSITE: www.once.co



Project 5 OAKDALE DRIVE, BALLYCULLEN,
DUBLIN 24

Title EXISTING FLOOR PLANS, ELEVATIONS,
SECTION & PROPOSED SECTION

Status PLANNING Project 5738 Drg No. 02 Rev.