

PLANNING APPLICATION
FOR
PROPOSED CHANGE OF USE
AT CORIC HOUSE, OLD BAWN ROAD, TALLAGHT.

SURVEY DRAWINGS

JOB NO. 1823
PLANNING APPLICATION

JULY 2022

ADDITIONAL INFORMATION
27/09/2022
(REFERENCE NO. SD22A/0307)

ARCHITECTURE
CONSERVATION
INTERIORS
URBAN DESIGN

CATHEDRAL COURT
NEW STREET
DUBLIN D08 XH26

TEL: +353(0) 1 679 1551
MAIL: INFO@PKA.IE
WEB: PKA.IE

DIRECTORS:
PAUL KEOGH BARCH MARCA FRIAI FRIBA
RACHAEL CHIDLOW BA MARCA MID
ELLEN MATTHEWS MARCH MRBAI ARB DIPCL

ASSOCIATES
BRIGHDIN NI MHAILLE BARCH (HONS) MRBAI
KEVIN NOLAN CDVEC CDV
CLARE GORMAN BA INT. Arch. MARCH RIAI

STUDIO PKA LTD.
T/A PAUL KEOGH ARCHITECTS
COMPANY SECRETARY: RACHAEL CHIDLOW
COMPANY NUMBER: 661535


LEGEND & GENERAL INFORMATION

DRAWINGS TO BE READ IN CONJUNCTION WITH STRUCTURAL ENGINEERS DETAILS AND SPECIFICATIONS

- GROUND / FLOOR LEVEL INDICATOR
- SECTION LINE INDICATOR
- REVISION BOX INDICATOR
- EXISTING STRUCTURE
- NEW STRUCTURE
- REINFORCED CONCRETE
- DAMP PROOF COURSE
- DETAIL INDICATOR
- LEVEL INDICATOR
- CEILING LEVEL INDICATOR
- WINDOW NO. - REFER TO SCHEDULES
- DOOR NO. - REFER TO SCHEDULES
- ROOFLIGHT NO. - REFER TO SCHEDULES

SHOP DRAWINGS TO BE ISSUED TO ARCHITECT FOR APPROVAL, PRIOR TO FABRICATION.

Planning Pack Map

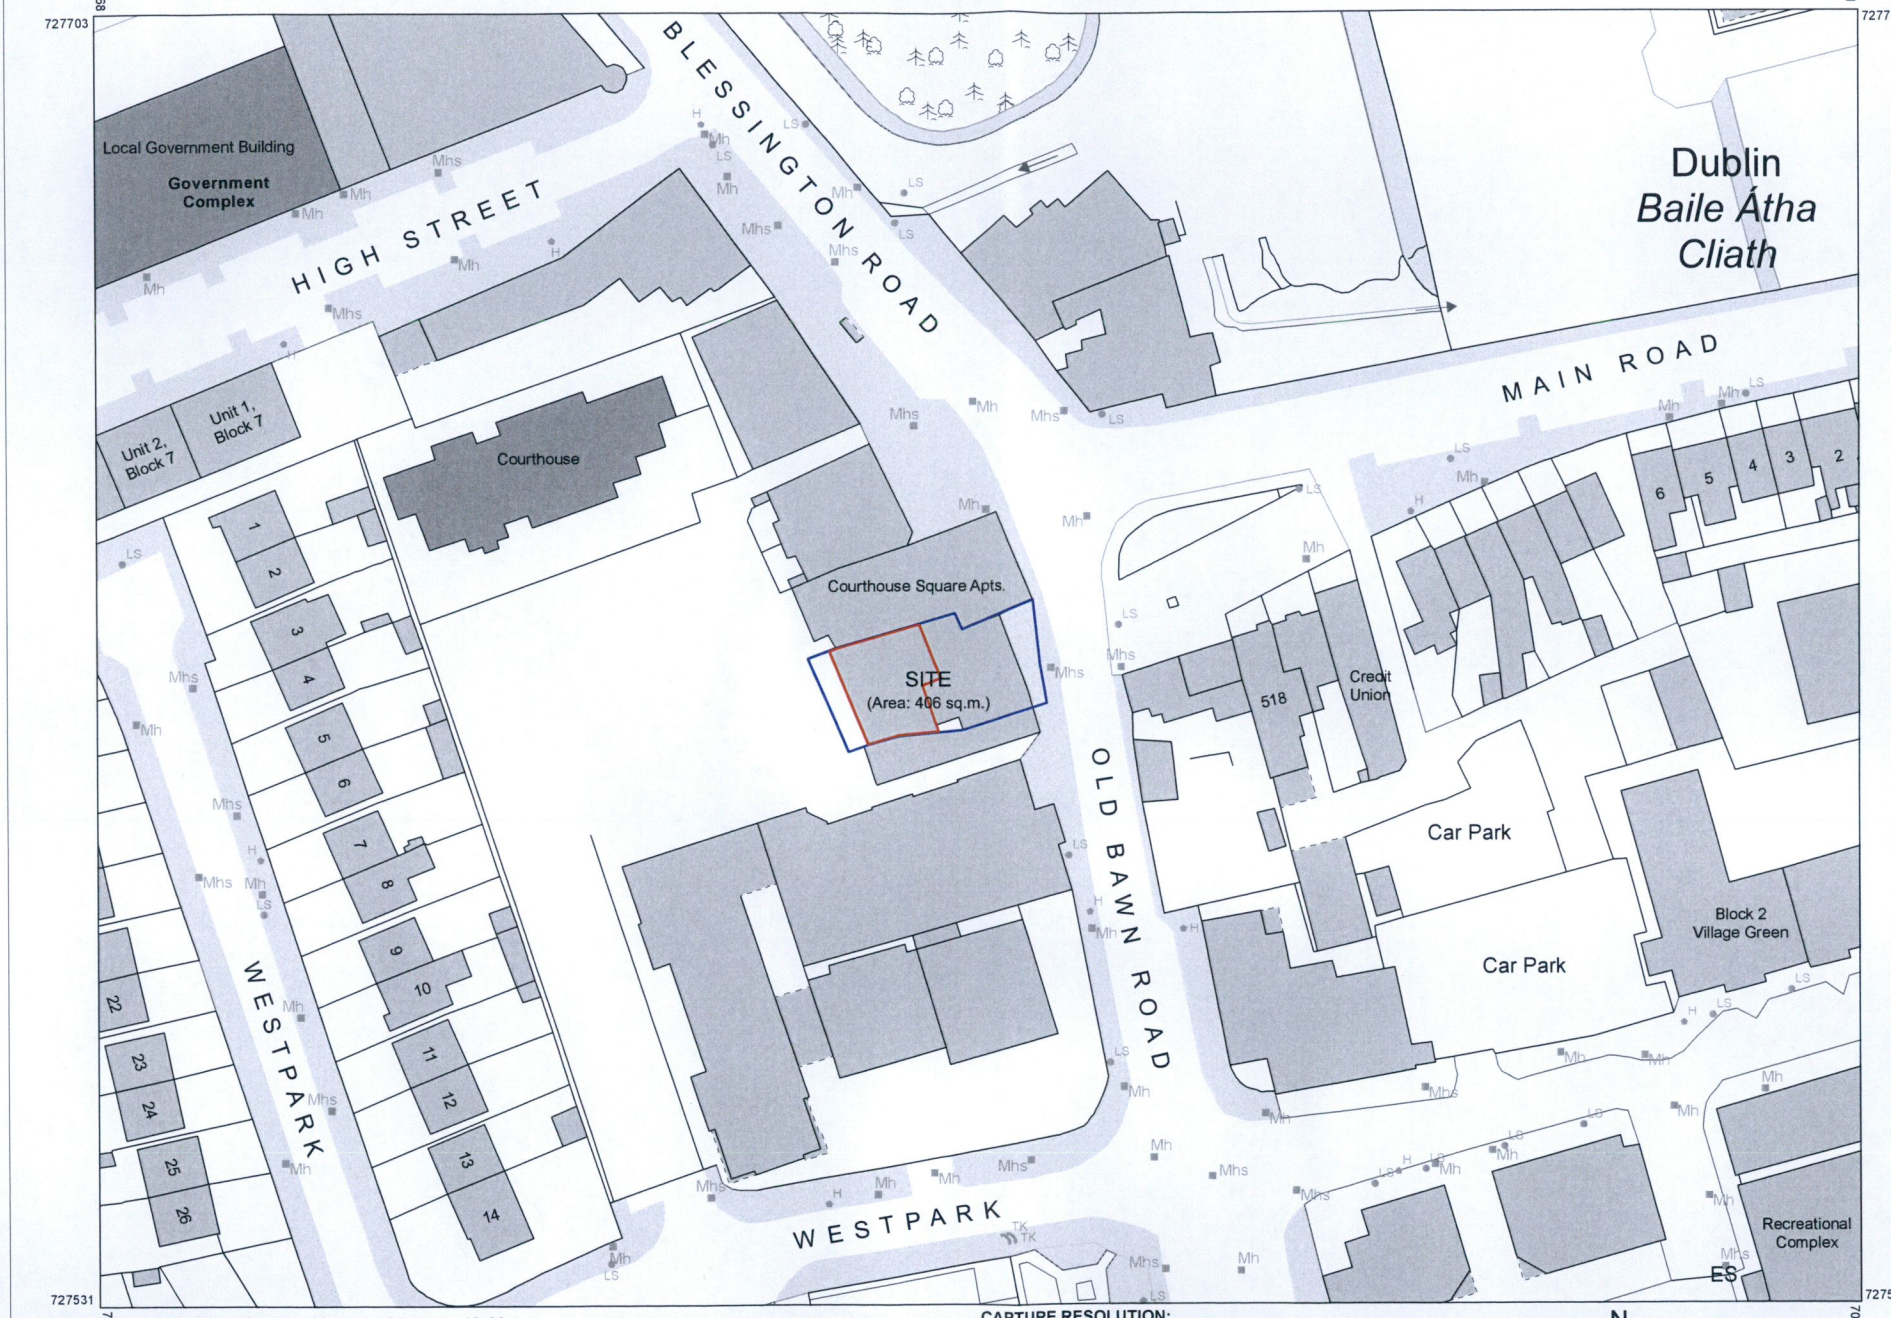

CENTRE COORDINATES:
ITM 709185,727617

PUBLISHED: 02/10/2018 **ORDER NO.:** 50027671_1

MAP SERIES: 1:1,000 **MAP SHEETS:** 3390-12

COMPILED AND PUBLISHED BY:
Ordnance Survey Ireland,
Phoenix Park,
Dublin 8,
Ireland.

Unauthorised reproduction infringes Ordnance Survey Ireland and Government of Ireland copyright.

All rights reserved.
No part of this publication may be copied, reproduced or transmitted in any form or by any means without the prior written permission of the copyright owners.

The representation on this map of a road, track or footpath is not evidence of the existence of a right of way.

Ordnance Survey maps never show legal property boundaries, nor do they show ownership of physical features.

© Suirbhéireacht Ordanáis Éireann, 2018
© Ordnance Survey Ireland, 2018
www.osi.ie/copyright

LEGEND:
<http://www.osi.ie>;
search 'Large Scale Legend'



APPLICATION AREA
 OWNERSHIP

GROSS INTERNAL FLOOR AREA: 153.4 SQ.M.

1 SITE LOCATION PLAN
SV-900

REVISIONS	STATUS	DRAWN	CHECKED
A	06/07/22 FA ISSUED FOR APPROVAL	GR	PK


STATUS: PR - PRELIMINARY ISSUE, FI - FOR INFORMATION, FA - FOR APPROVAL, FP - FOR PRICING, FC - FOR CONSTRUCTION

PROJECT: CORIC HOUSE, TALLAGHT
 DRAWING: SITE LOCATION PLAN / OS MAP
 JOB NO: 1823 CLIENT: PRIVATE
 DATE: JULY 2022 SCALE: 1:1000(A3)
 PAUL KEOGH ARCHITECTS, CATHEDRAL COURT, NEW ST., DUBLIN 8.
 TEL NO: 01 6791551 FAX NO: 01 6793476 E-MAIL: info@pka.ie
DRAWING NO.: 1823 / SV / 900 / A
NOTIFY ARCHITECT OF ANY DISCREPANCIES - CHECK DIMENSIONS ON SITE - DO NOT SCALE. USE FIGURED DIMENSIONS ONLY - COPYRIGHT RESERVED - PAUL KEOGH ARCHITECTS ©




LEGEND & GENERAL INFORMATION

- DRAWINGS TO BE READ IN CONJUNCTION WITH STRUCTURAL ENGINEERS DETAILS AND SPECIFICATIONS
- GROUND / FLOOR LEVEL INDICATOR
- SECTION LINE INDICATOR
- REVISION BOX INDICATOR
- BLOCKWORK
- REINFORCED CONCRETE
- GAMP PROOF COURSE
- DETAIL INDICATOR
- LEVEL INDICATOR
- CEILING LEVEL INDICATOR
- WINDOW NO. - REFER TO SCHEDULES
- DOOR NO. - REFER TO SCHEDULES
- ROOFLIGHT NO. - REFER TO SCHEDULES
- SHOP DRAWINGS TO BE ISSUED TO ARCHITECT FOR APPROVAL PRIOR TO FABRICATION

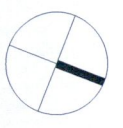

APPLICATION AREA
OWNERSHIP

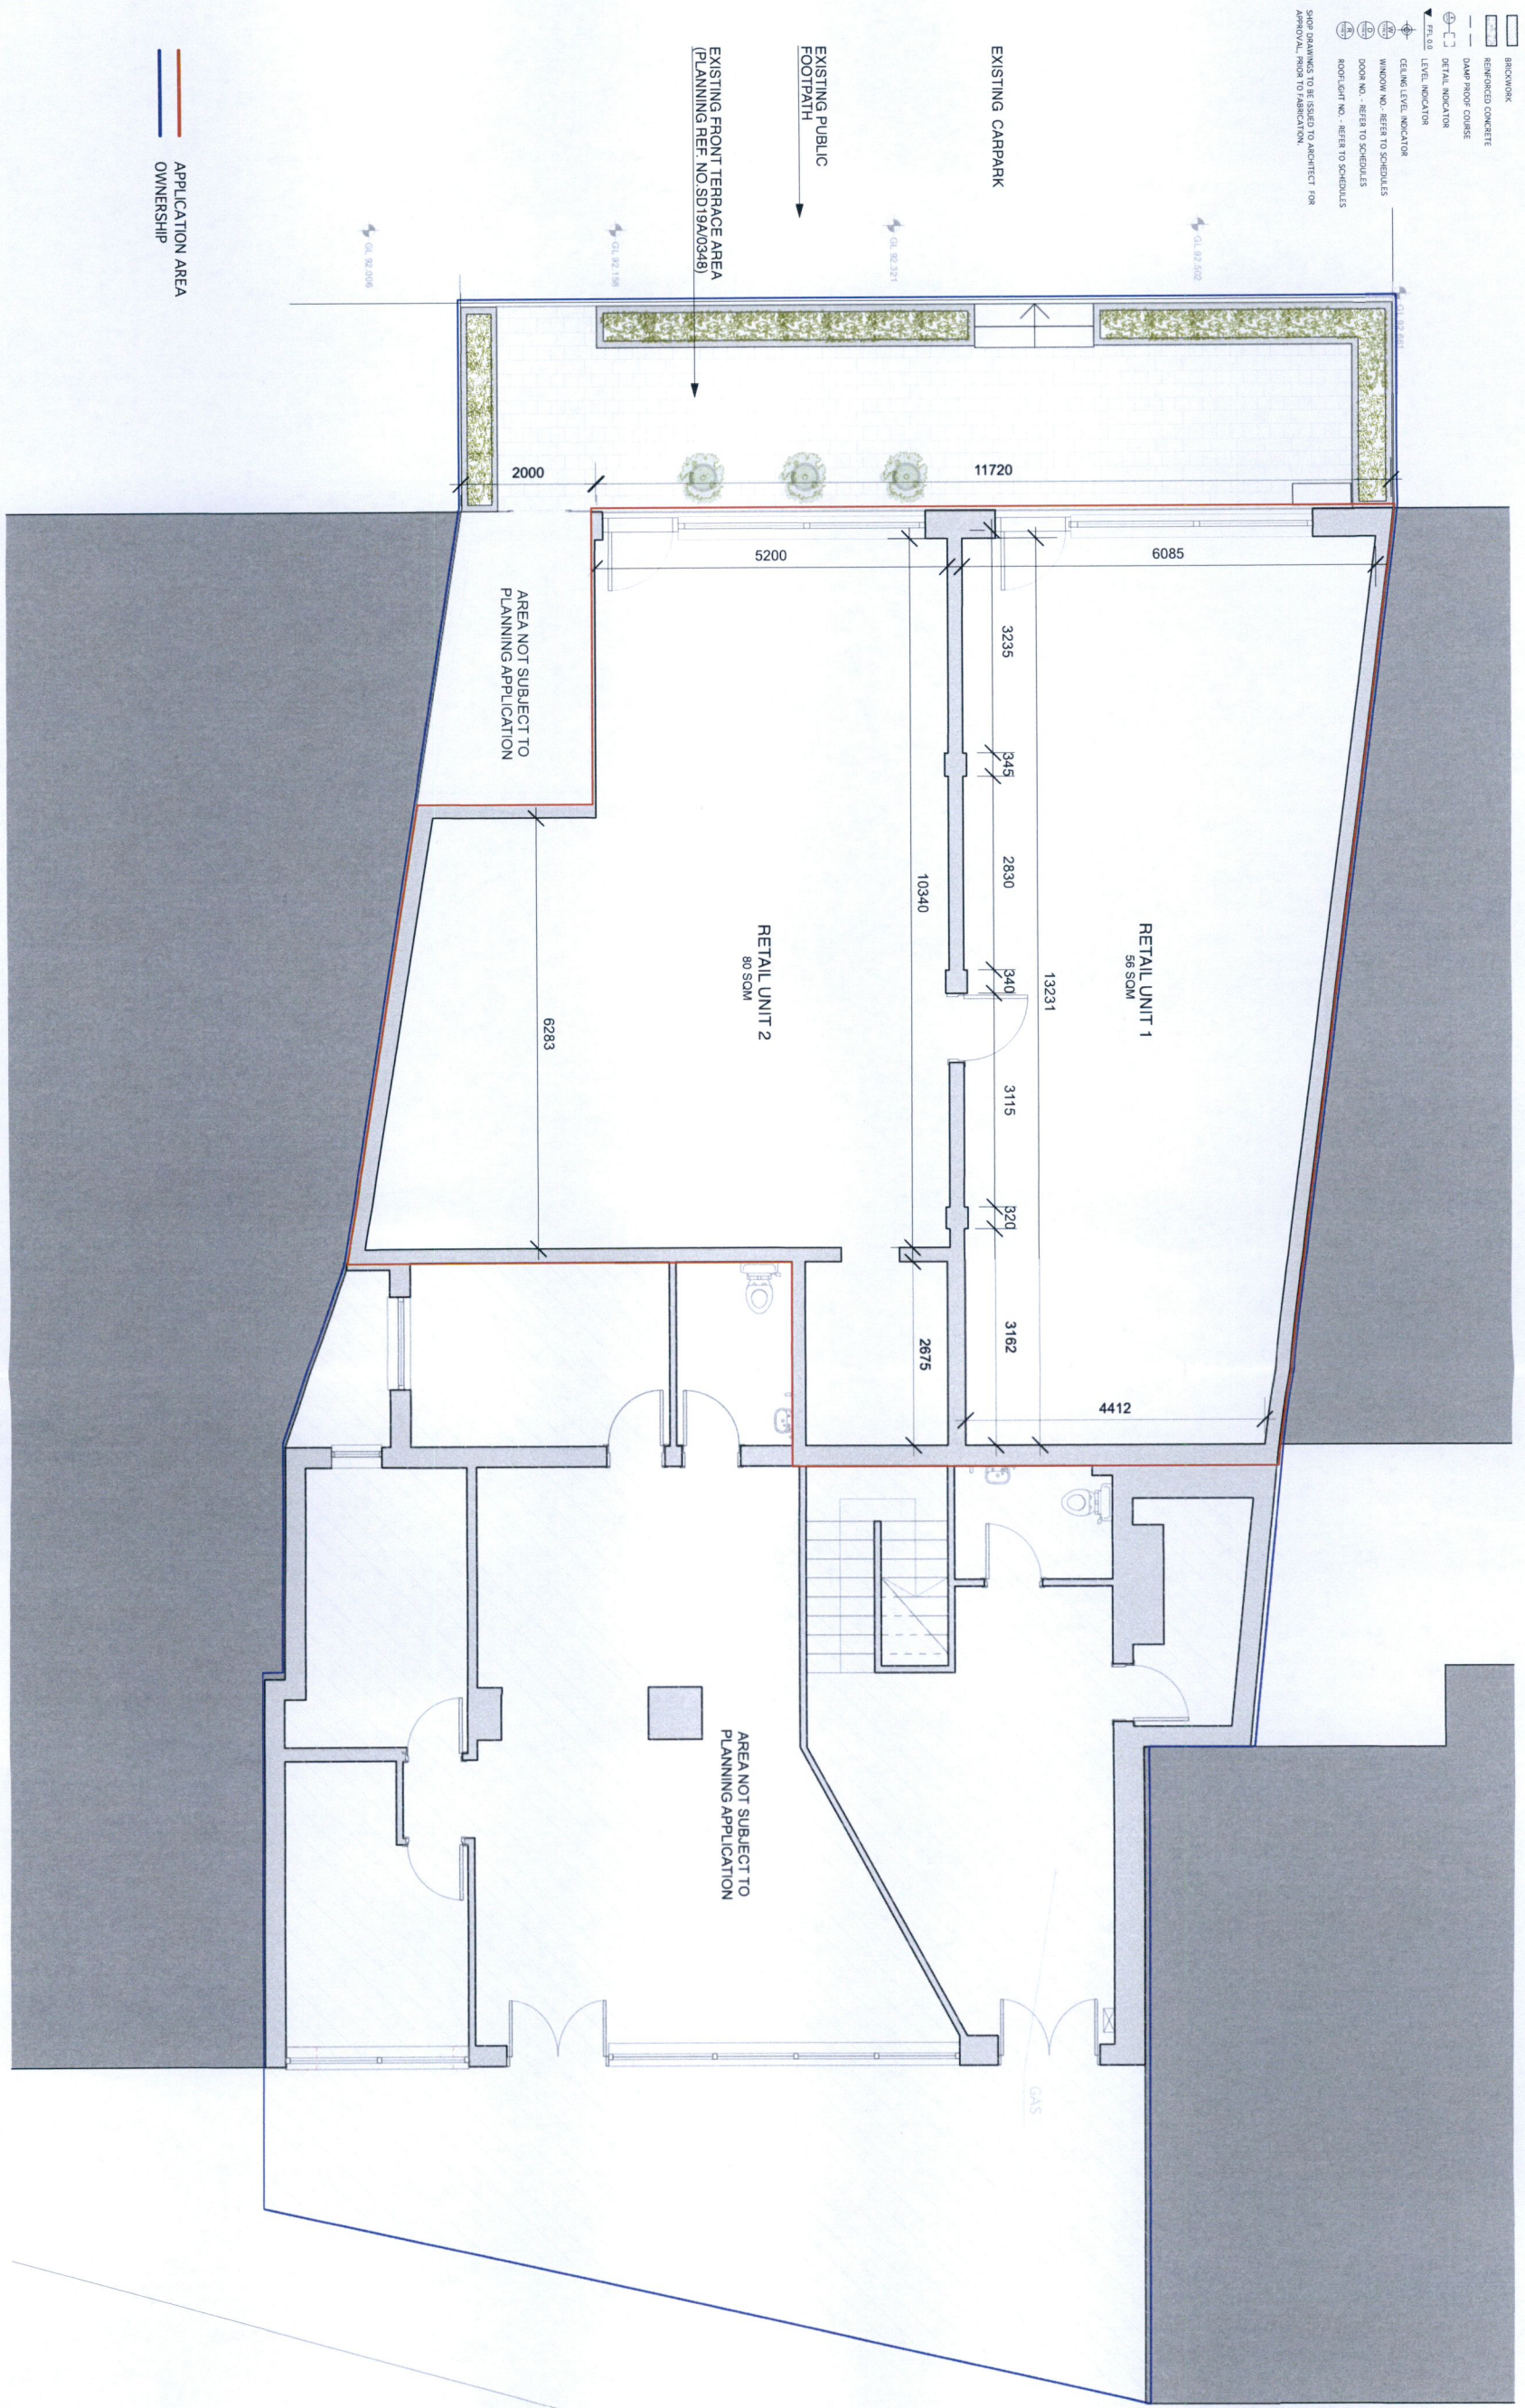

1 EXISTING GROUND FLOOR PLAN

ADDITIONAL INFORMATION

27/09/2022
(REFERENCE NO. SD22A/0307)

REVISIONS	STATUS	DRAWN	CHECKED
A 06/07/2022	FA FOR APPROVAL	GR	PK
B 27/09/2022	FI FURTHER INFORMATION	CG	PK

PROJECT: CORIC HOUSE, TALLAGH
 DRAWING: EXISTING GROUND FLOOR PLAN
 JOB NO: 1823 CLIENT: PRIVATE
 DATE: SEPTEMBER 2022 SCALE: 1: 100 (A3); 1:50 (A1)
 PAUL KEOGH ARCHITECTS, CATHEDRAL COURT, NEW ST. DUBLIN 8
 TEL NO: 01 6791551 FAX NO: 01 6793476 E-MAIL: info@pka.ie
DRAWING NO.: 1823 / SV / 001 / B
NOTIFY ARCHITECT OF ANY DISCREPANCIES - CHECK DIMENSIONS ON SITE - DO NOT SCALE USE FIGURED DIMENSIONS ONLY - COPYRIGHT RESERVED - PAUL KEOGH ARCHITECTS ©



STATUS : PR - PRELIMINARY ISSUE; FI - FOR INFORMATION; FA - FOR APPROVAL; FP - FOR PRICING; FC - FOR CONSTRUCTION

